

On State Highway?
 Yes No

REVOCABLE OCCUPANCY/ STREET PRIVILEGE PERMIT APPLICATION

City of La Crosse Engineering Department - Phone: (608)789-7505
 http://www.cityoflacrosse.org

Permit Number:
#

APPLICANT
 Name: Jeff Treder Company Name: River Architects, Inc.
 Address: 740 7th Street North City: La Crosse State: WI Zip: 54601
 Phone #: (608) 785-2217 Cell #: (608) 789-2183 Fax #: ()
 Email: j.treder@river-architects.com

PROPERTY OWNER *If different from applicant
 Name: Robert L. Weathers Company Name: Christ Episcopal Church
 Address: 111 9th Street North City: La Crosse State: WI Zip: 54601
 Phone #: (608) 784-0697 Cell #: (608) 799-9777 Fax #: ()
 Email: ducrot64@outlook.com

ENCROACHMENT TYPE (Check one):

<input type="checkbox"/> AWNING/ON-PREMISE SIGN/OVERHEAD HEATER/CANOPY	<input type="checkbox"/> OUTDOOR DINING AREA
<input type="checkbox"/> FIRE ESCAPE/ RESCUE PLATFORM/BALCONY	<input type="checkbox"/> AESTHETIC APPURTENANCE
<input type="checkbox"/> VENDING MACHINE/NEWSBOX	<input type="checkbox"/> GROUNDWATER MONITORING WELL
<input type="checkbox"/> UNDERGROUND WIRES AND INFRASTRUCTURES	<input type="checkbox"/> BOATHOUSE/HOUSEBOAT
<input checked="" type="checkbox"/> AUTOMATIC IRRIGATION SYSTEM/SIDEWALK ENCROACHMENT	<input type="checkbox"/> OFF-PREMISE SIGN
<input type="checkbox"/> OTHER: _____	

DESCRIPTION OF ENCROACHMENT/WORK TO BE PERFORMED:
Repair of existing conditions at the 9th Street Church stairs, with sidewalk
encroachment to be diminished from the existing encroachment. Replacement of
existing irrigation system sprinkler heads within the 9th Street boulevard.

Desired Start Date: 06/14/18
 Est. Completion Date: 06/22/18

CONTRACTOR/SIGN CO.: Borton Construction **PERSON IN CHARGE:** Jim Fink
 Phone #: (608) 779-0400 Cell #: (608) 799-0592 Fax #: ()

For timely review, City Ordinance requires that applications be submitted at least 45 days prior to the need for any encroachment. Notwithstanding approval of the application, a permit is not valid until it is signed, recorded and compliance with all other permit conditions is verified. All necessary permits from other City Departments must also be obtained before the encroachment can be installed/erected.

I authorize the applicant listed above to apply for a Street Privilege Permit through the City of La Crosse.

STATE OF WISCONSIN)
)SS.
 COUNTY OF LA CROSSE)
 Personally came before me this 7th day of June, 2018, the above named Robert L. Weathers to me known to be the person(s) who executed the foregoing instrument and acknowledged the same.

Property Owner Signature: [Signature]

A signed letter from the property owner or management company may be used in lieu of this signature **
 Signature of Property Owner **must** be notarized **

Tax Parcel ID #: 17-20166-70


Notary Public, La Crosse County, WI
 My commission expires: August 2019

I certify that I have reviewed the Municipal Code and understand all that is related to this permit request. I further certify that I have the full authority to make the foregoing application; the information in the application and the required submittals are complete and correct; the Work or Use performed shall comply with all the laws of the State of Wisconsin, and all ordinances, rules, regulations, policies, and special conditions of the City of La Crosse. The applicant agrees to perform the work of use covered by an approved permit with diligence and convenience to the public. After approval, applicant shall be responsible for obtaining any final documents and follow all procedures as defined in the City Municipal Code. Approval of this application is subject to the conditions that appear in the actual permit to be signed after approval is obtained.

Signature of Applicant: [Signature] Date: 06/07/18

Please return this completed application along with required information and fees noted on checklist to: City of La Crosse, Engineering Department, 400 La Crosse Street, 4th Floor, La Crosse WI 54601. With questions please contact the Engineering Department at (608)789-7505. You will then be given notice of when your request will be on the Board of Public Works agenda.


Approved By: _____ Approval Date: _____	Required items to be provided by Applicant	Gray Shaded Areas to be Completed by City Staff
	Scale drawing of encroachment <input type="checkbox"/> Legal Description <input type="checkbox"/> Certificate of Insurance <input type="checkbox"/> Initial Application Fee \$ _____ <input type="checkbox"/> Annual Permit Fee \$ _____ <input type="checkbox"/>	<input type="checkbox"/> Special Conditions of Approval Attached
All items due prior to approval		NON-REFUNDABLE ANNUAL PERMIT FEE \$ _____ Payable to City Treasurer (See fee schedule)
		Check # _____ Date Received: _____

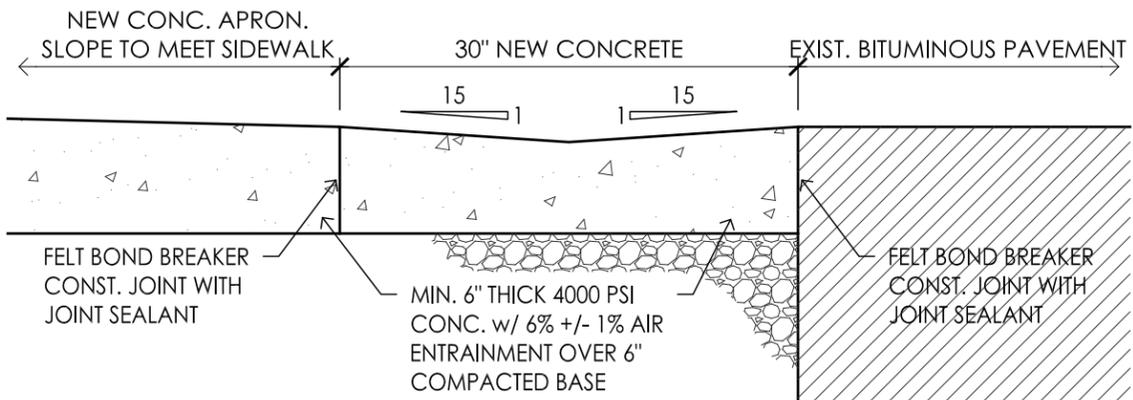

T BURNS G FARNUM & P BURNS
 ADDITION LOTS 7, 8 & 9 BLOCK 4 &
 E1/2 VAC ALLEY ADJ ON W IN
 V1332 P19, CITY OF LA CROSSE

2 GUTTER SECTION
 A-1 1" = 1'-0"


3 LEGAL DESCRIPT.
 A-1 1" = 1'-0"

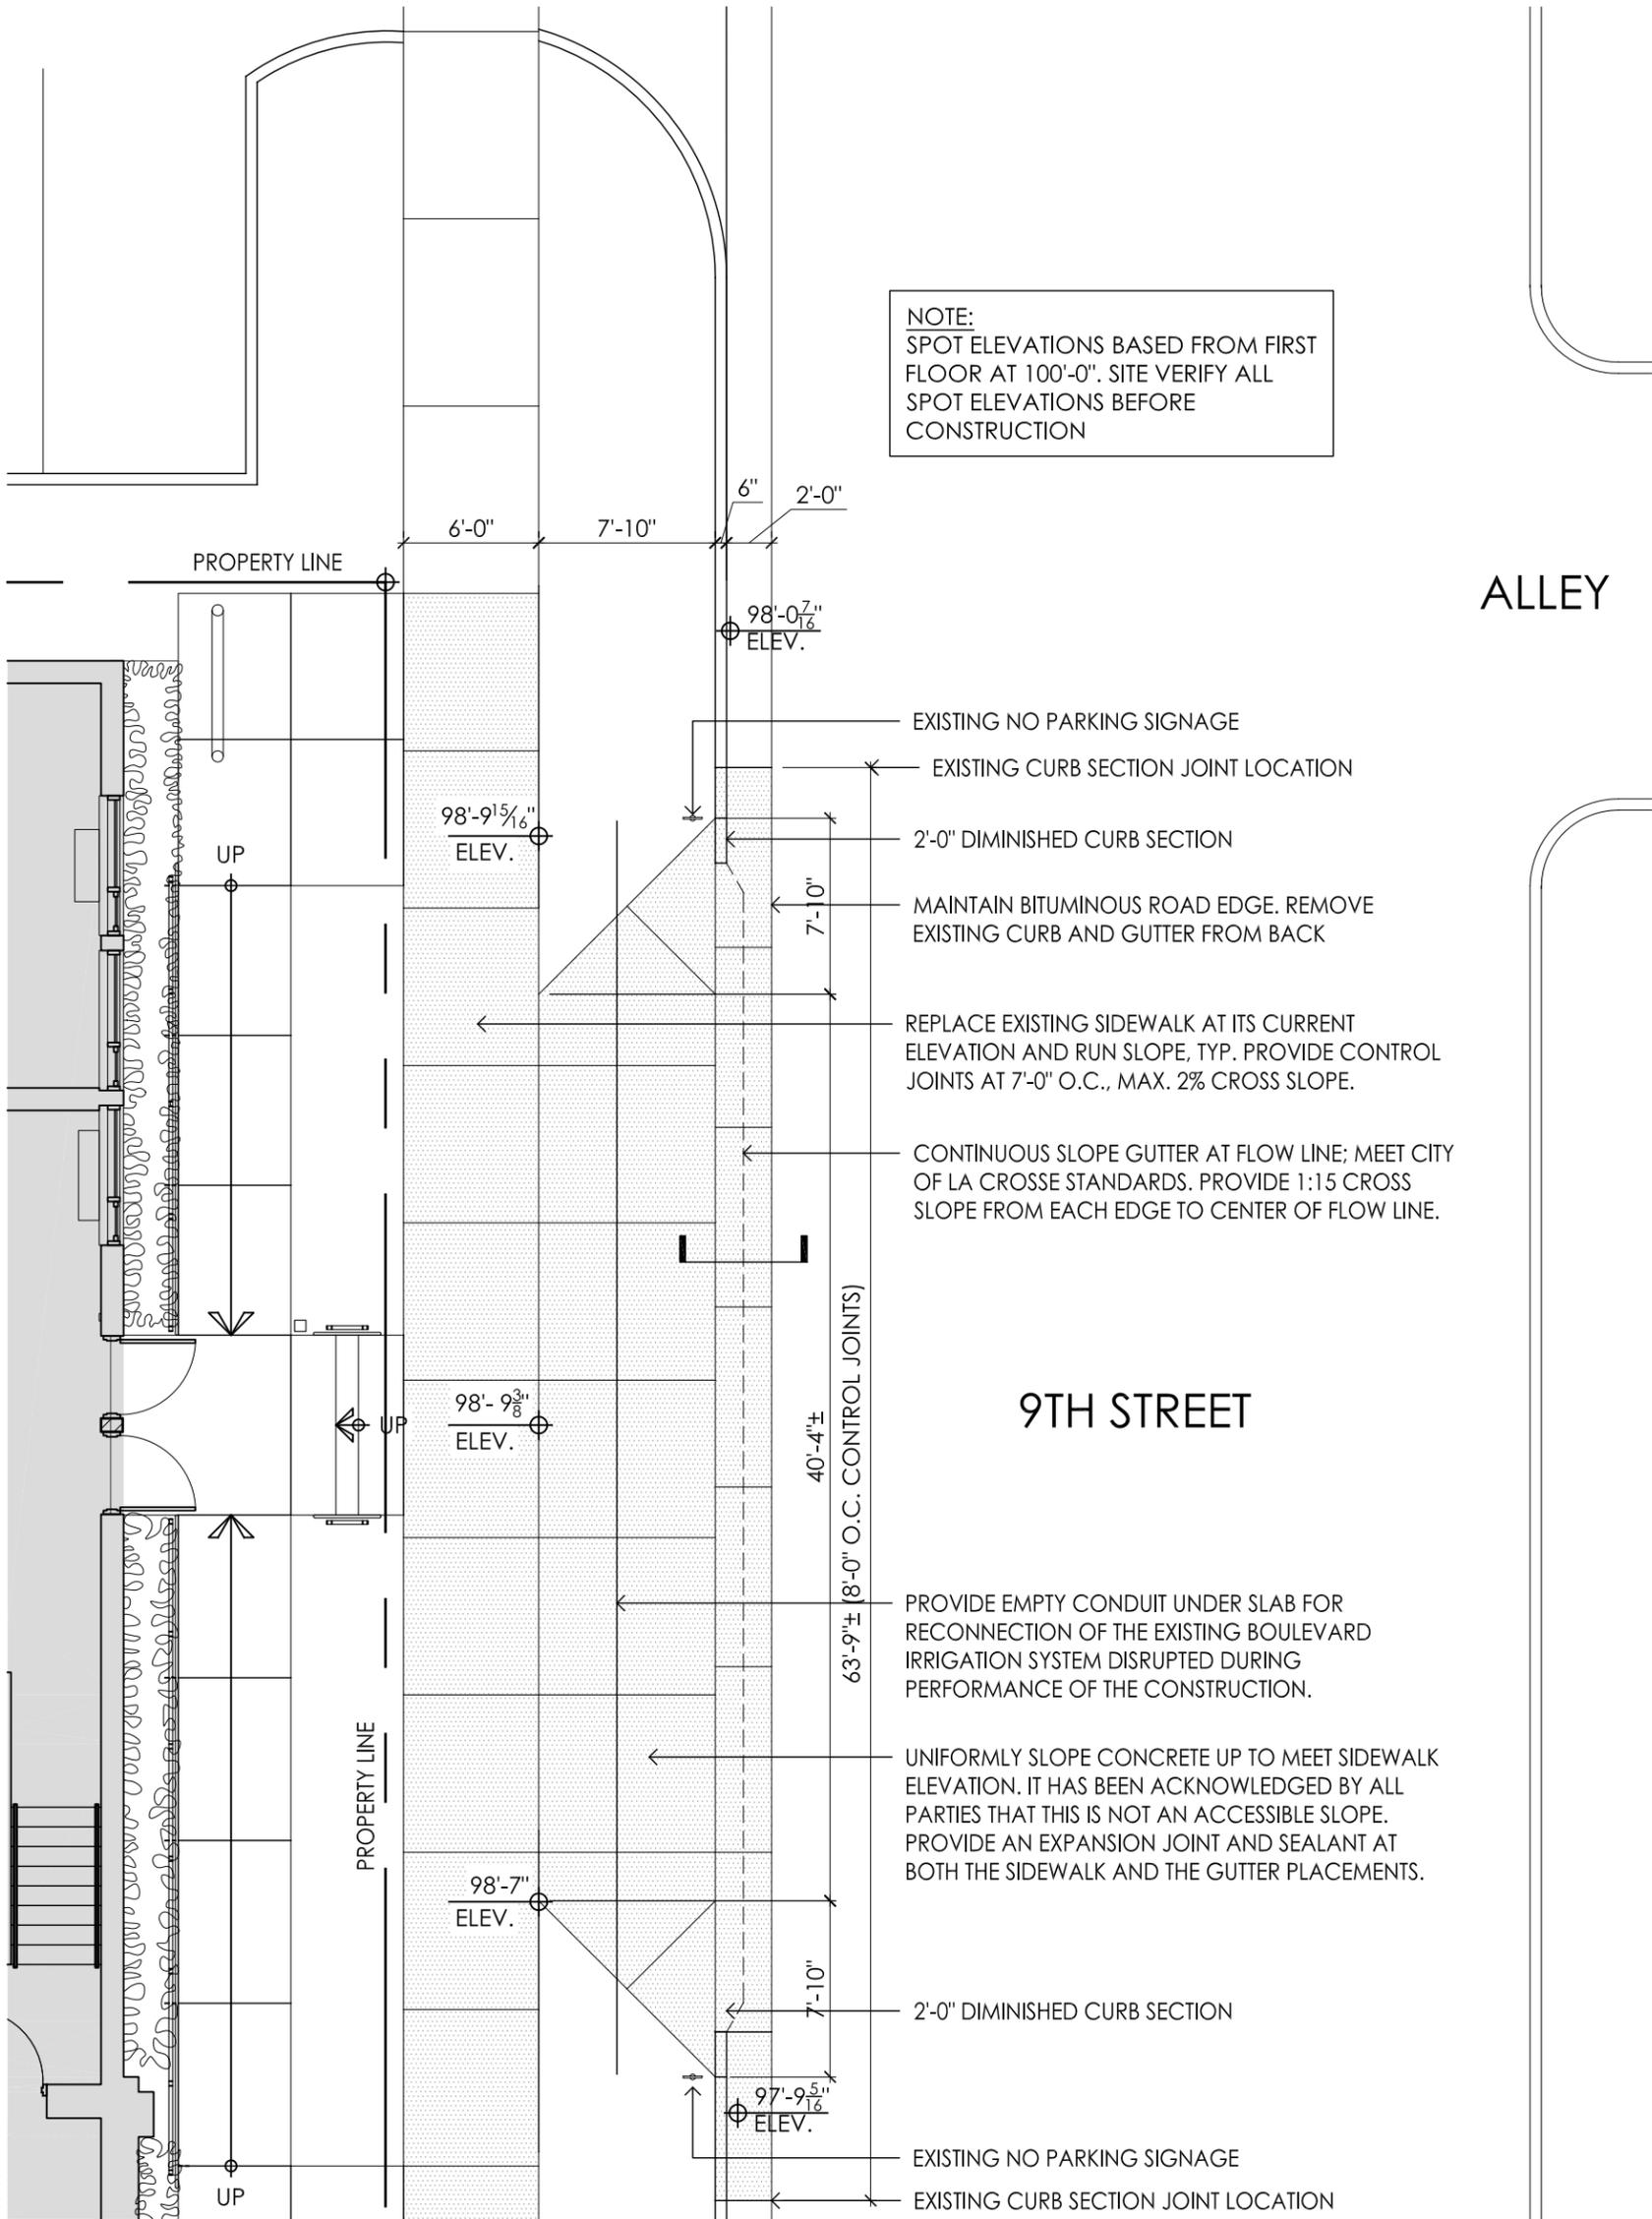

NOTE:
 SPOT ELEVATIONS BASED FROM FIRST
 FLOOR AT 100'-0". SITE VERIFY ALL
 SPOT ELEVATIONS BEFORE
 CONSTRUCTION

1 ENLARGED DROP-OFF PLAN
 A-1 1/8" = 1'-0"



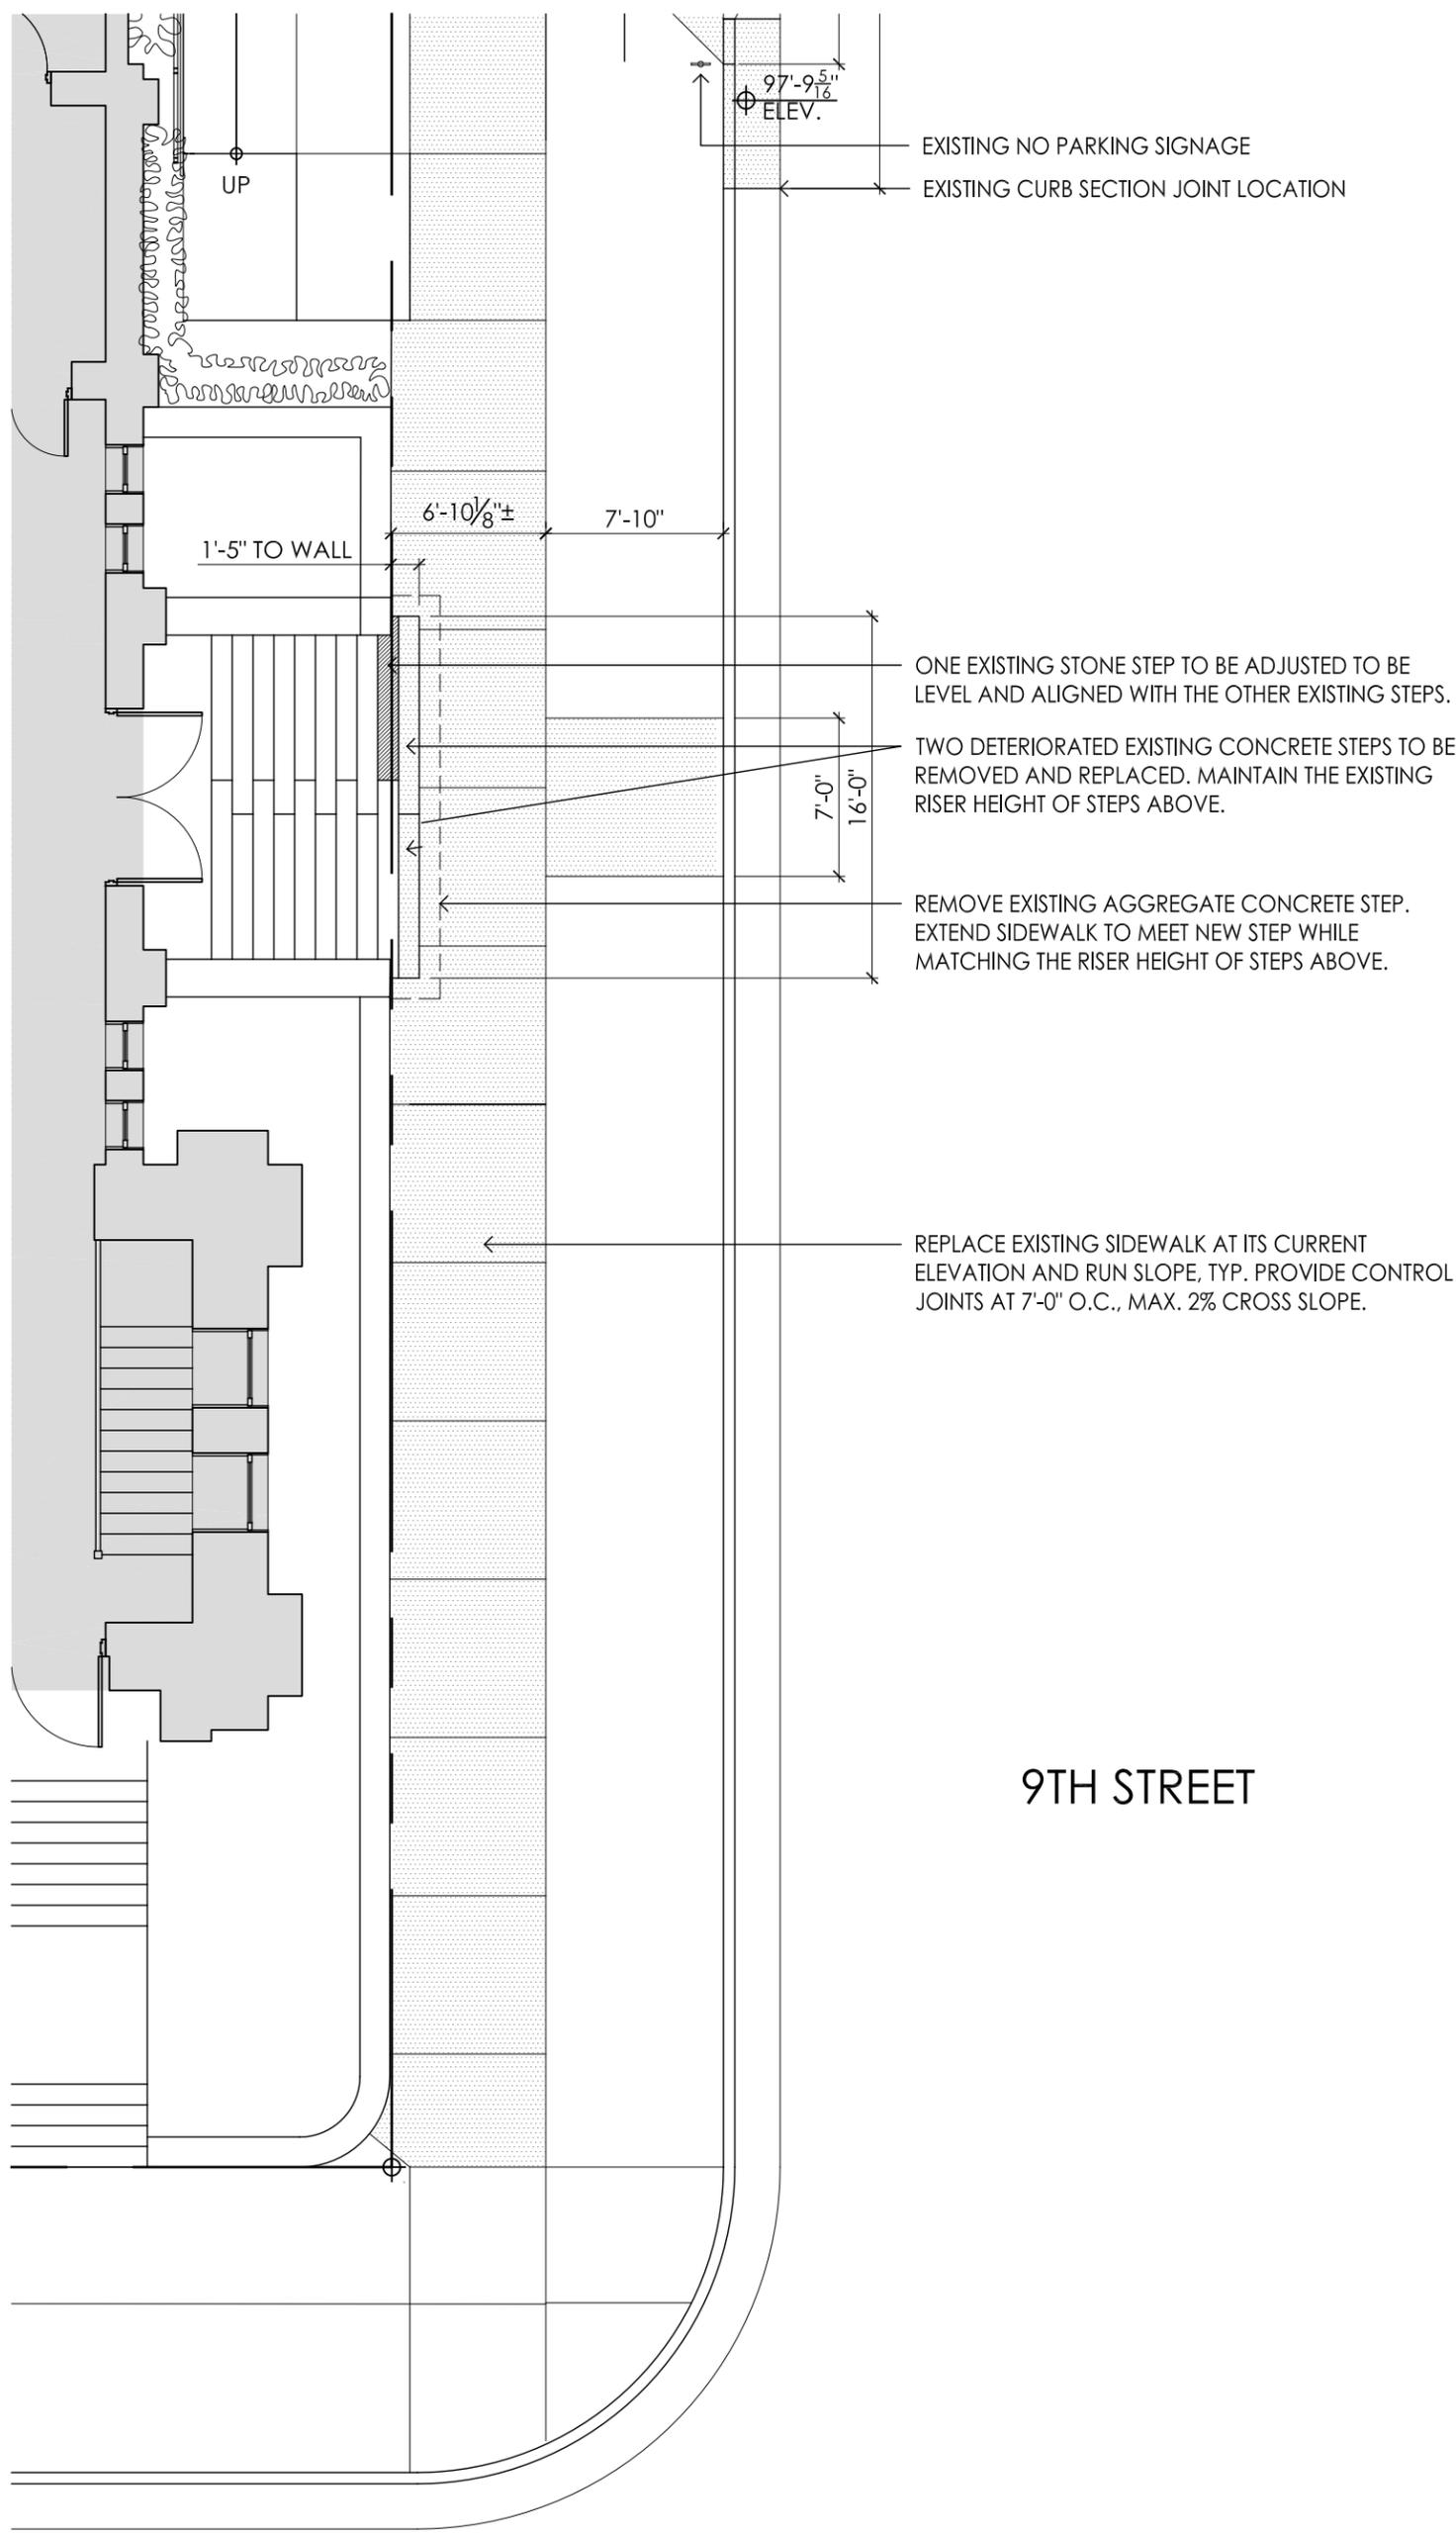

EXISTING NO PARKING SIGNAGE
EXISTING CURB SECTION JOINT LOCATION

ONE EXISTING STONE STEP TO BE ADJUSTED TO BE LEVEL AND ALIGNED WITH THE OTHER EXISTING STEPS.

TWO DETERIORATED EXISTING CONCRETE STEPS TO BE REMOVED AND REPLACED. MAINTAIN THE EXISTING RISER HEIGHT OF STEPS ABOVE.

REMOVE EXISTING AGGREGATE CONCRETE STEP. EXTEND SIDEWALK TO MEET NEW STEP WHILE MATCHING THE RISER HEIGHT OF STEPS ABOVE.

REPLACE EXISTING SIDEWALK AT ITS CURRENT ELEVATION AND RUN SLOPE, TYP. PROVIDE CONTROL JOINTS AT 7'-0" O.C., MAX. 2% CROSS SLOPE.

9TH STREET

MAIN STREET

1
A-2

ENLARGED STAIR AND SIDEWALK PLAN

1/8" = 1'-0"



PROJECT: CHRIST EPISCOPAL CHURCH
WINTER HALL RENOVATION - PHASE I
111 NORTH 9TH STREET, LA CROSSE, WI 54601
DATE: JUNE 7, 2018
DRAWN BY: JAT
CHECKED BY: VJS
PROJECT No: 1459A
DRAWING TITLE: ENLARGED STAIR AND SIDEWALK PLAN

SUPPLEMENTAL DRWG. NO.

A-2

EXAMPLE APRON FROM GUTTER TO SIDEWALK

EXAMPLE DIMINISHED CURB

1
A-3

EXAMPLE DIMINISHED CURB FOR REFERENCE

1/8" = 1'-0"



2
A-3

EXISTING CHURCH STAIR PHOTO

1/8" = 1'-0"



3
A-3

EXISTING SIDEWALK AT 9TH AND MAIN FOR REFERENCE

1/8" = 1'-0"