



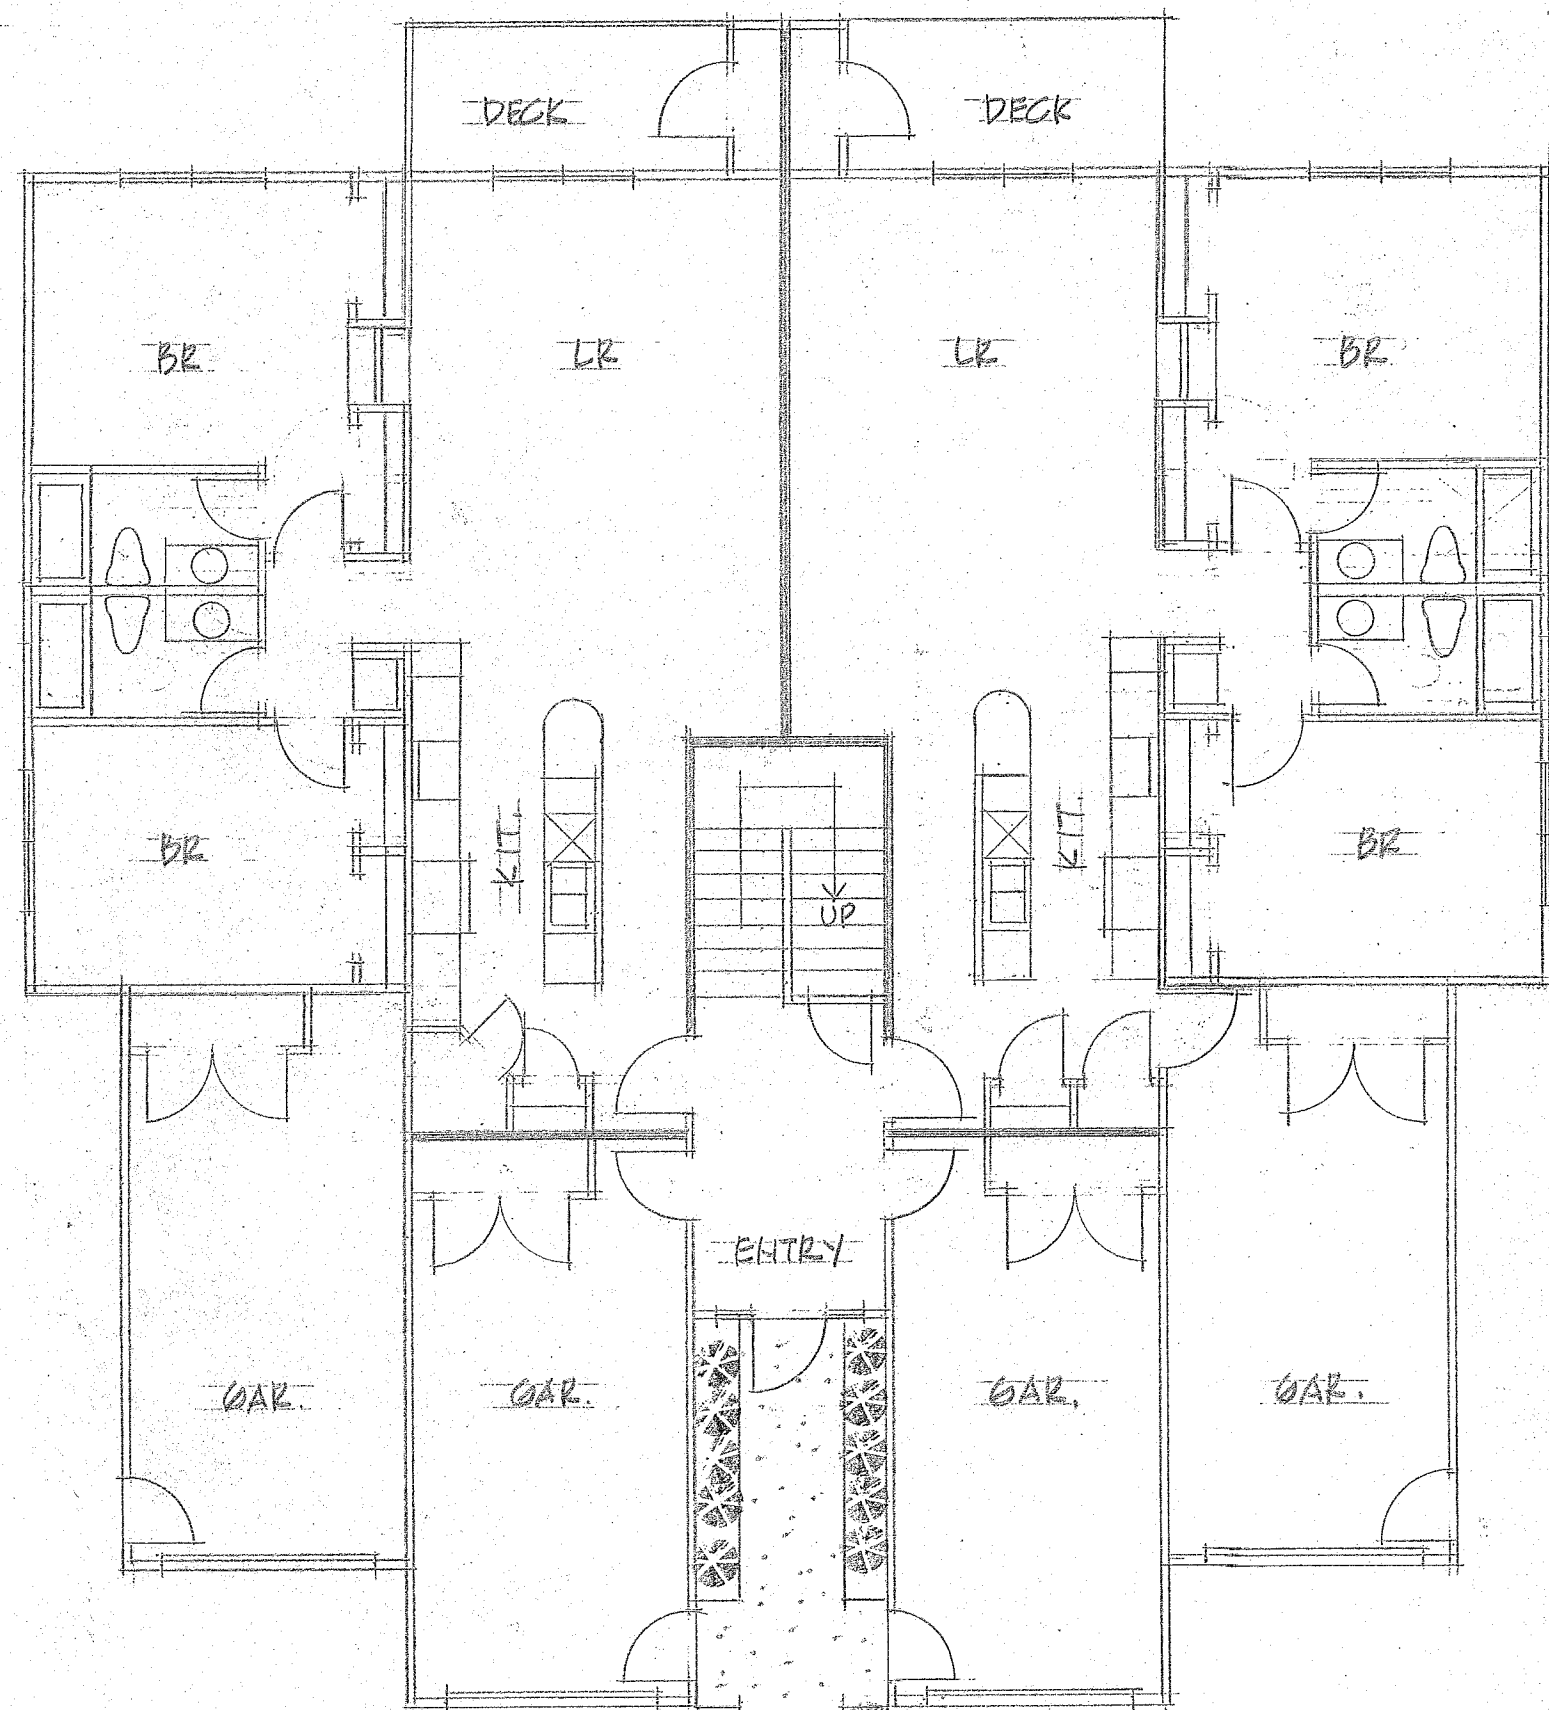


SECOND FLOOR PLAN
1/8" = 1'-0"


FIRST FLOOR PLAN
1/8" = 1'-0"

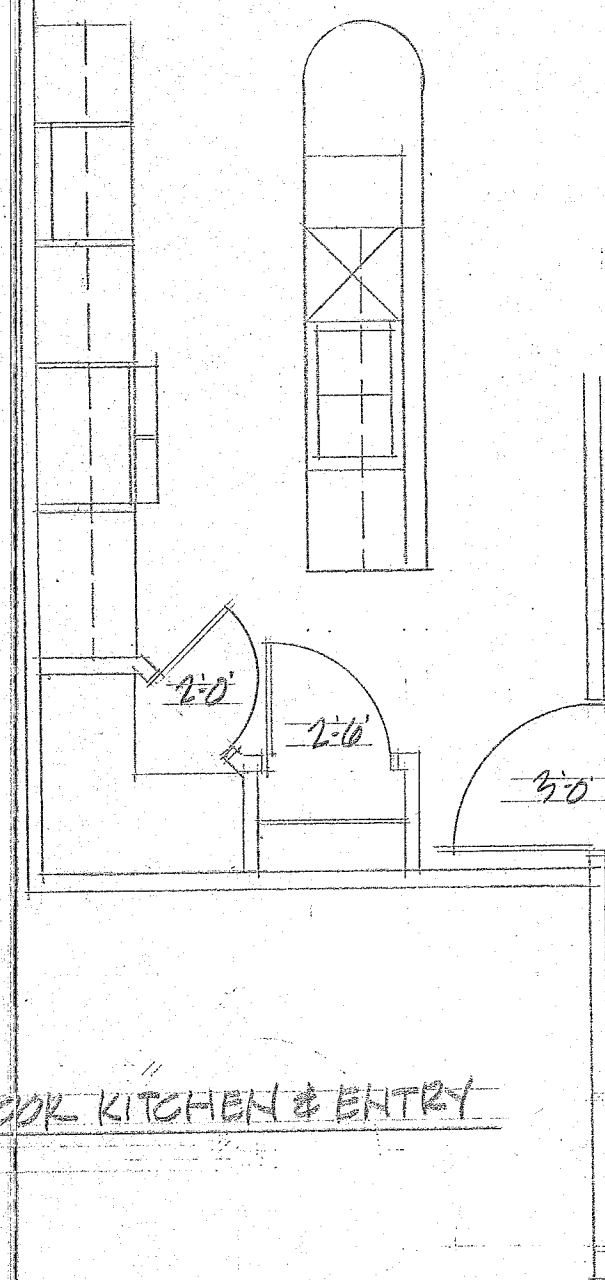

SECOND FLOOR KITCHEN & ENTRY
1/4" = 1'-0"

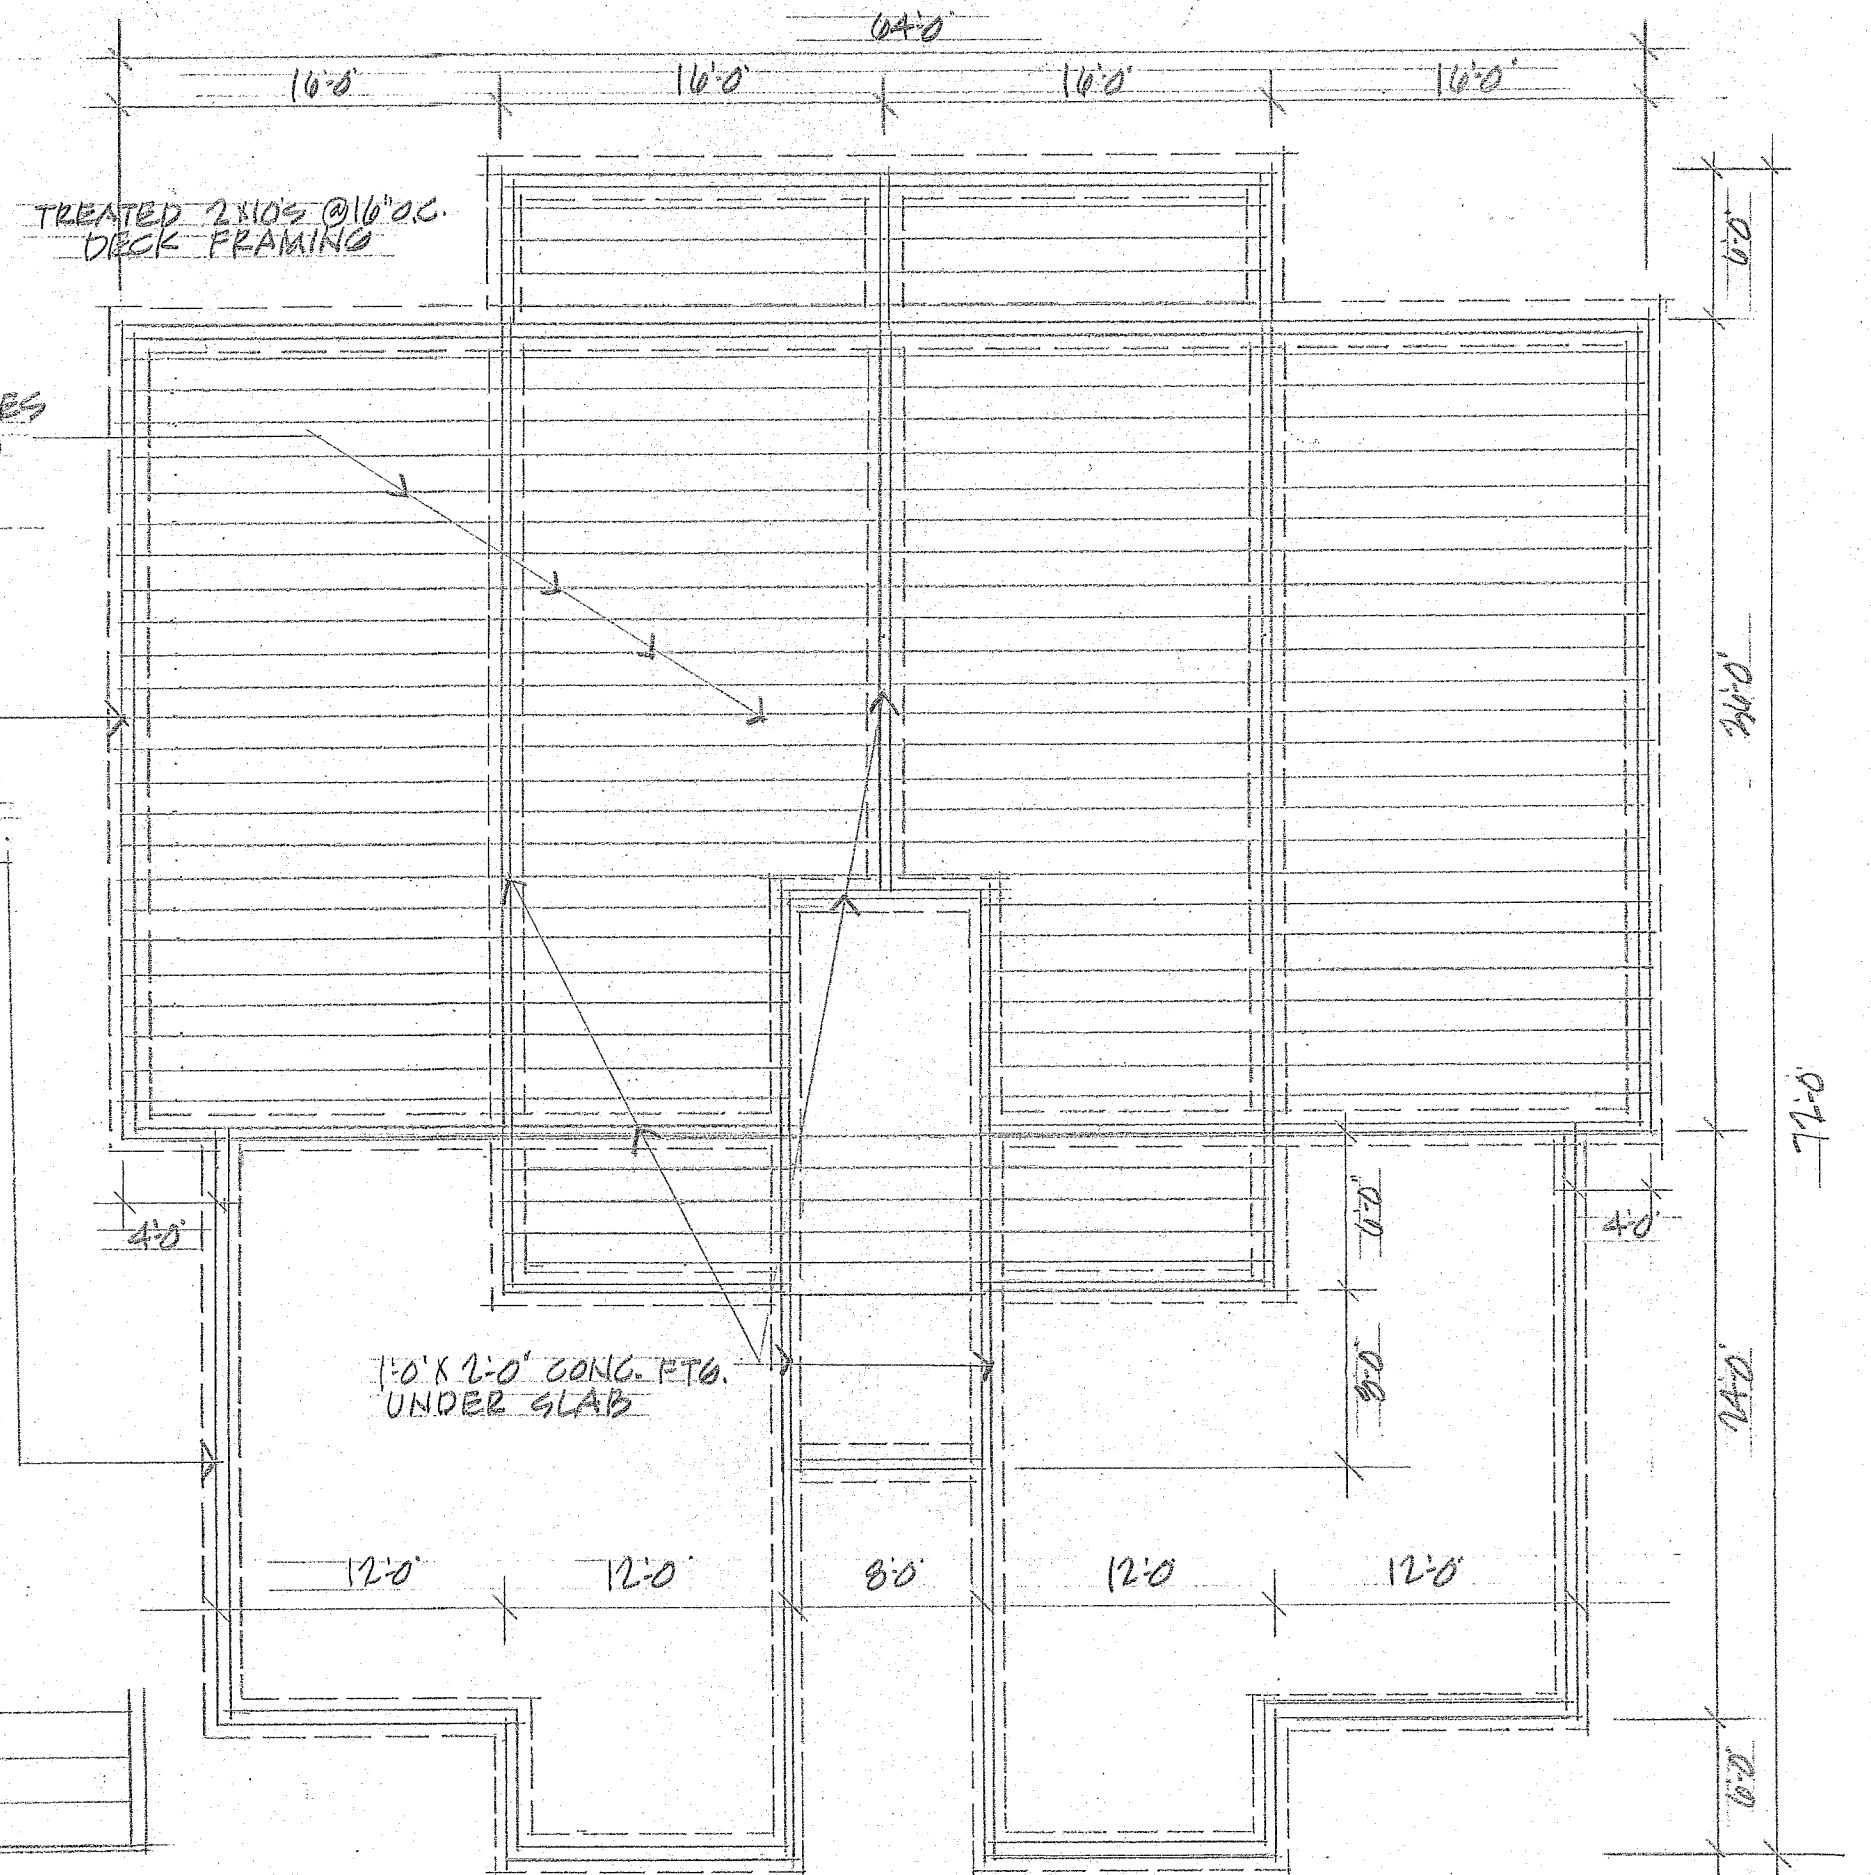


FOUNDATION PLAN / SECOND FLOOR FRAMING PLAN
1/8" = 1'-0"

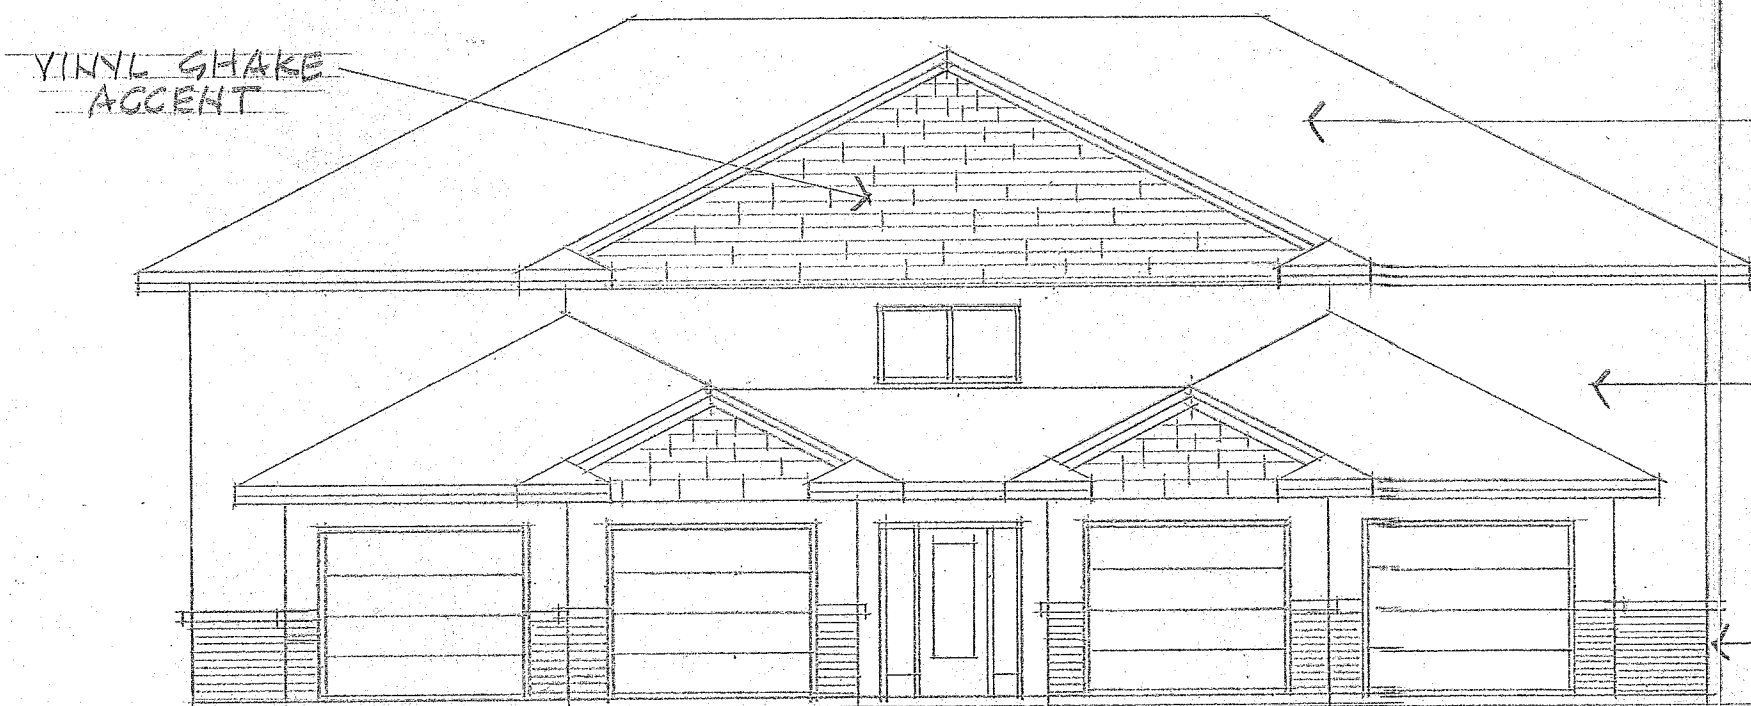

EAST ELEVATION
1/8" = 1'-0"

40 YR FIBERGLASS (TYP.)
ARCHITECTURAL SHINGLE
12" STEPPED FASCIA
DOUBLE 5.044 VINYL
SIDING (TYP.)
VINYL SHAKES
STONE WAINSCOT

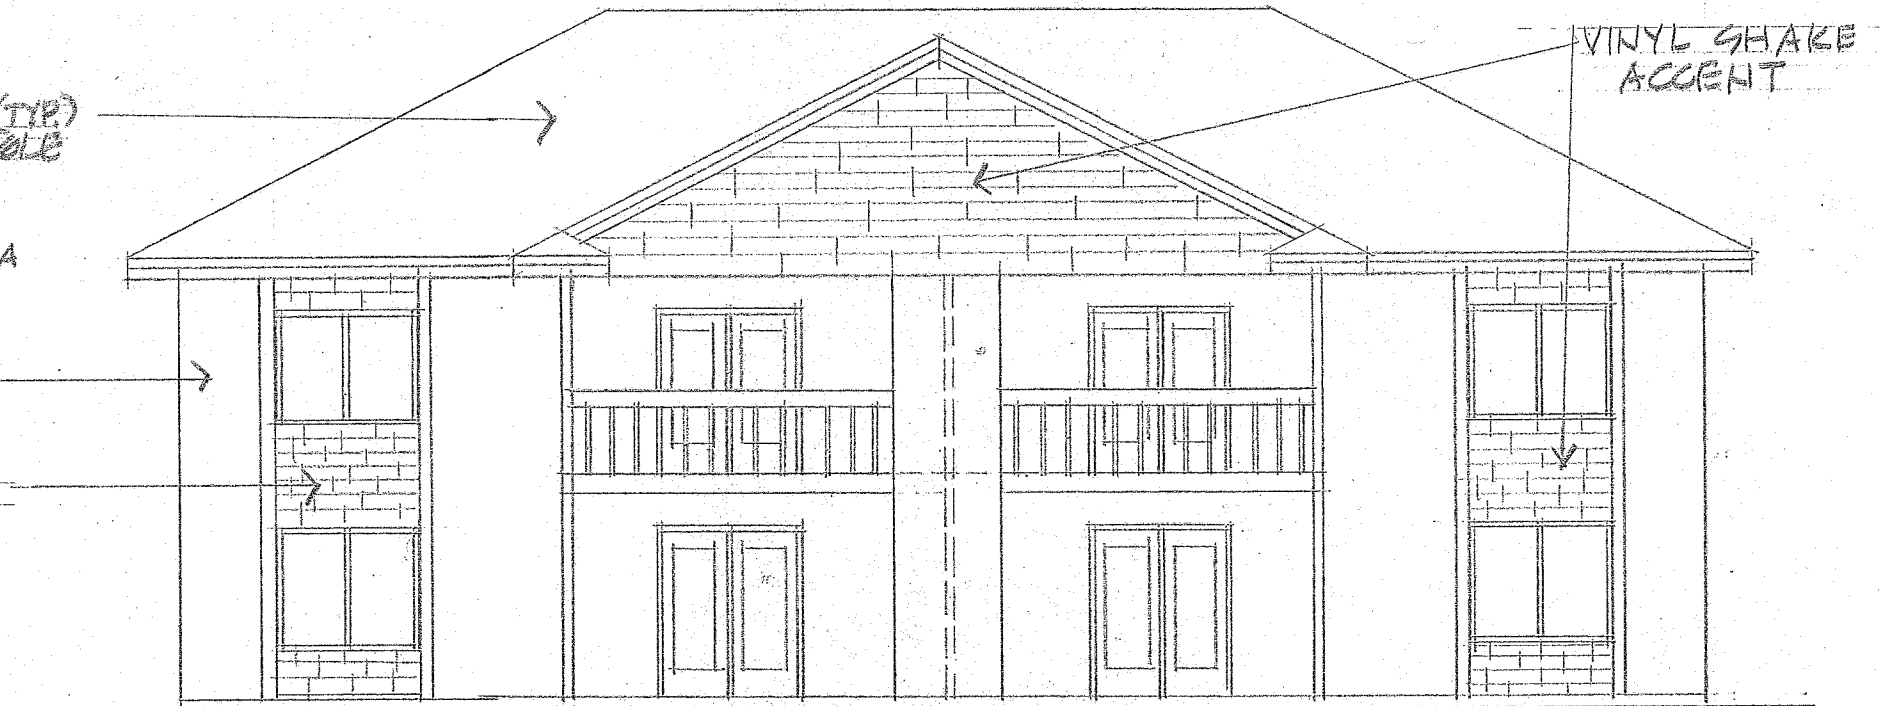

WEST ELEVATION
1/8" = 1'-0"