



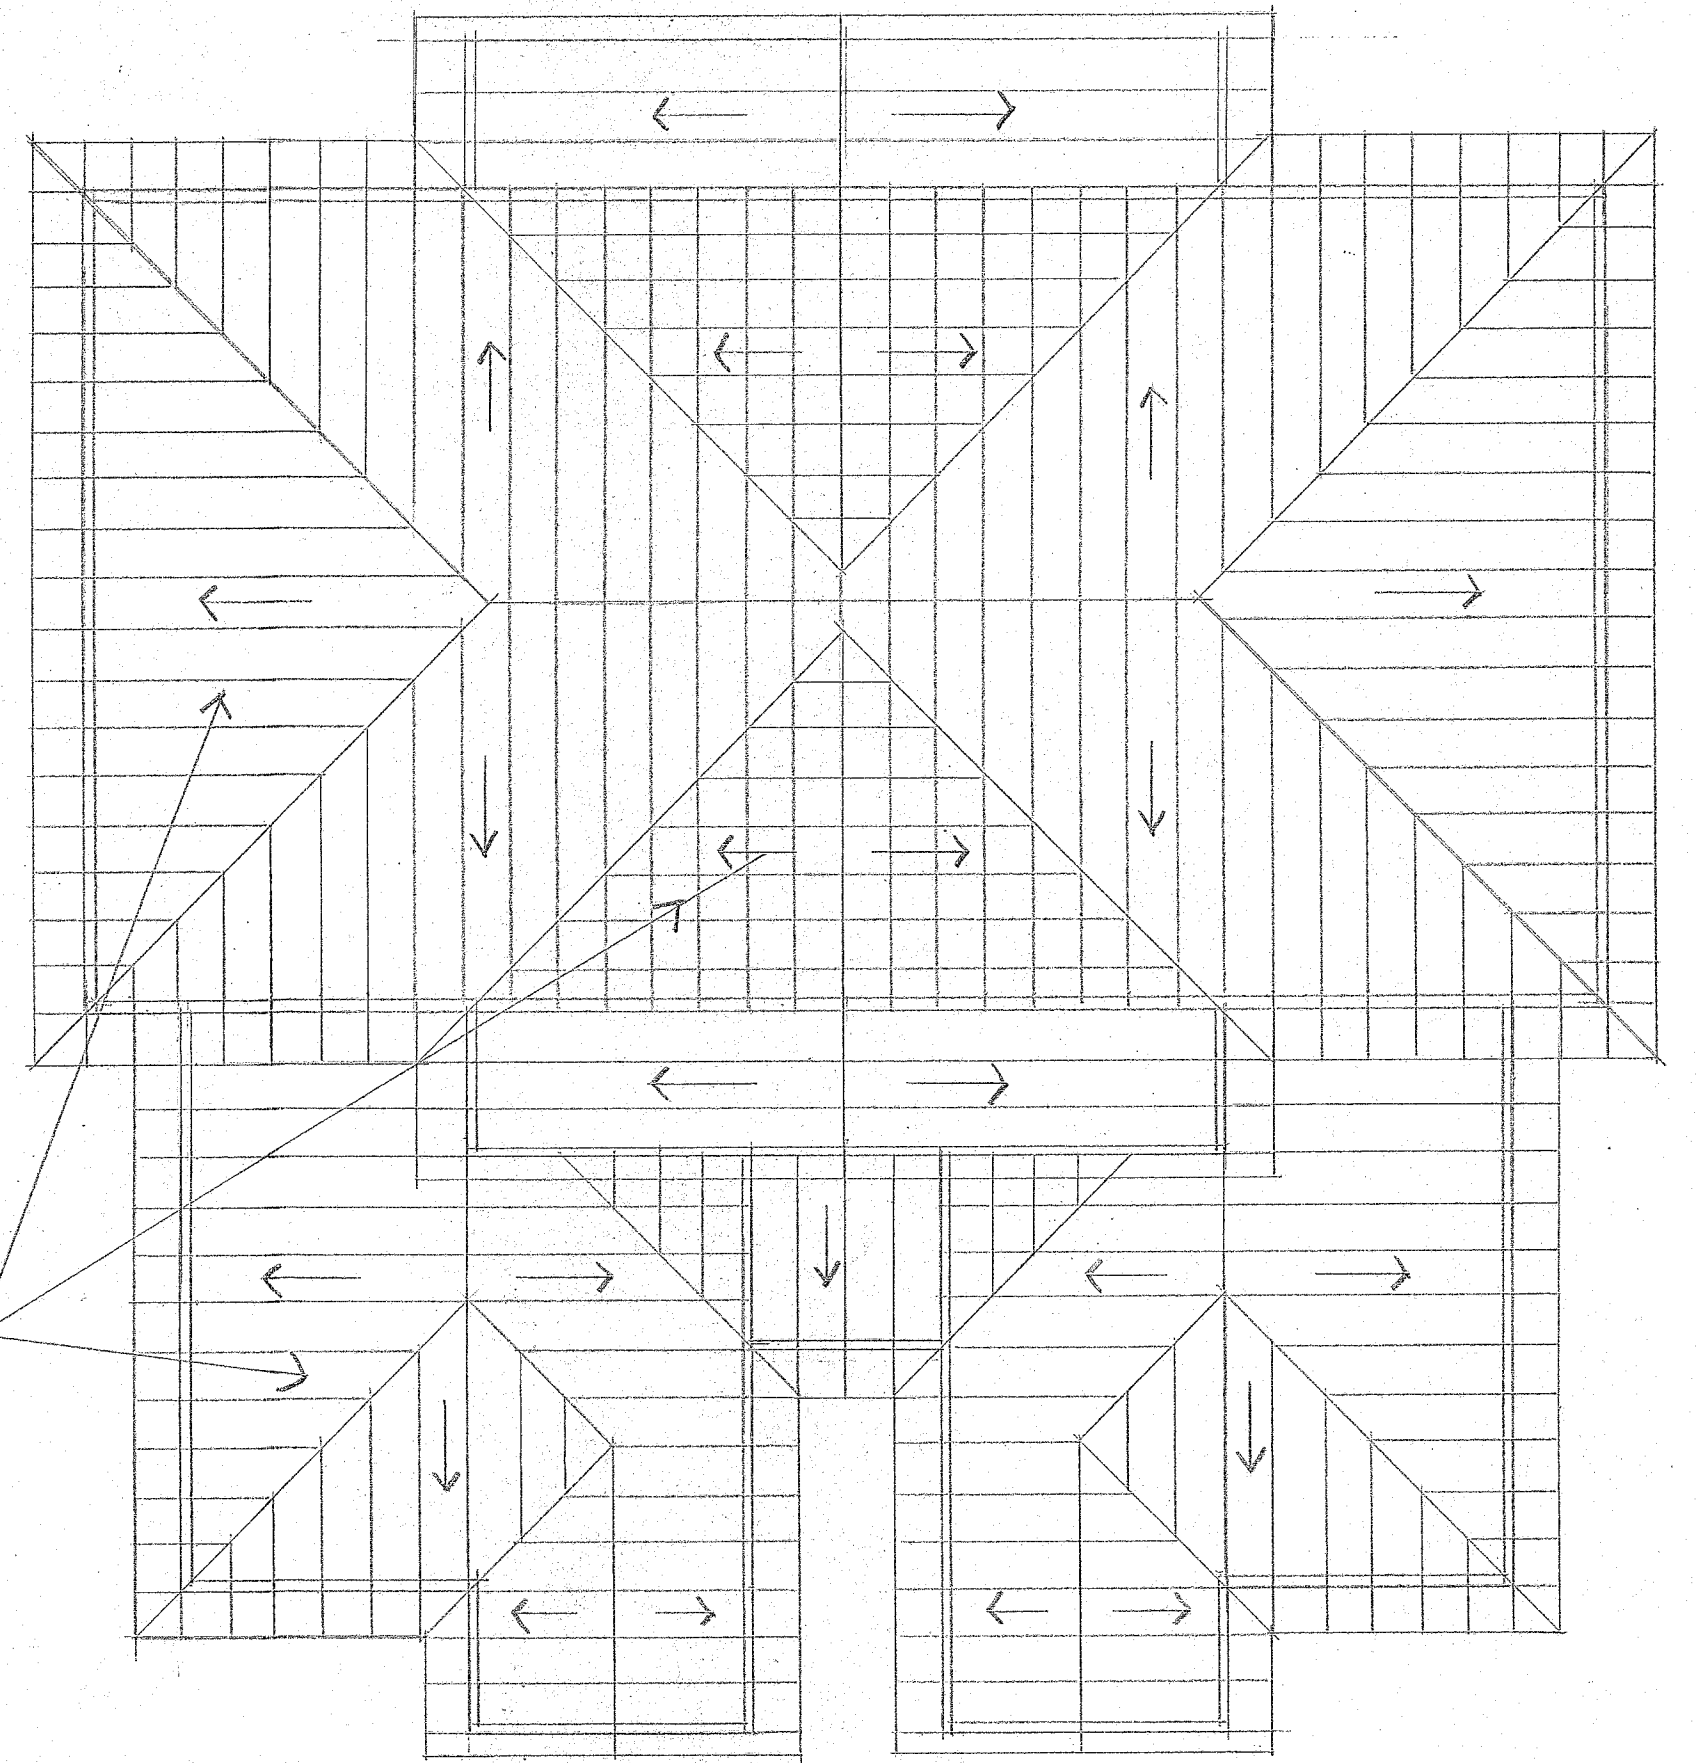

ROOF FRAMING PLAN
1/8" = 1'-0"

ENGINEERED ROOF TRUSS SYSTEM
BOTH HIP SET & DORMER FRAMING
@ 2'-0" O.C. W/ 6/12 PITCH,
5/8" OSB SHEATHING, BUILDING
FELTS, 40# FIBER SHINGLES
DESIGN FOR 40# L.L.
(TYPICAL)

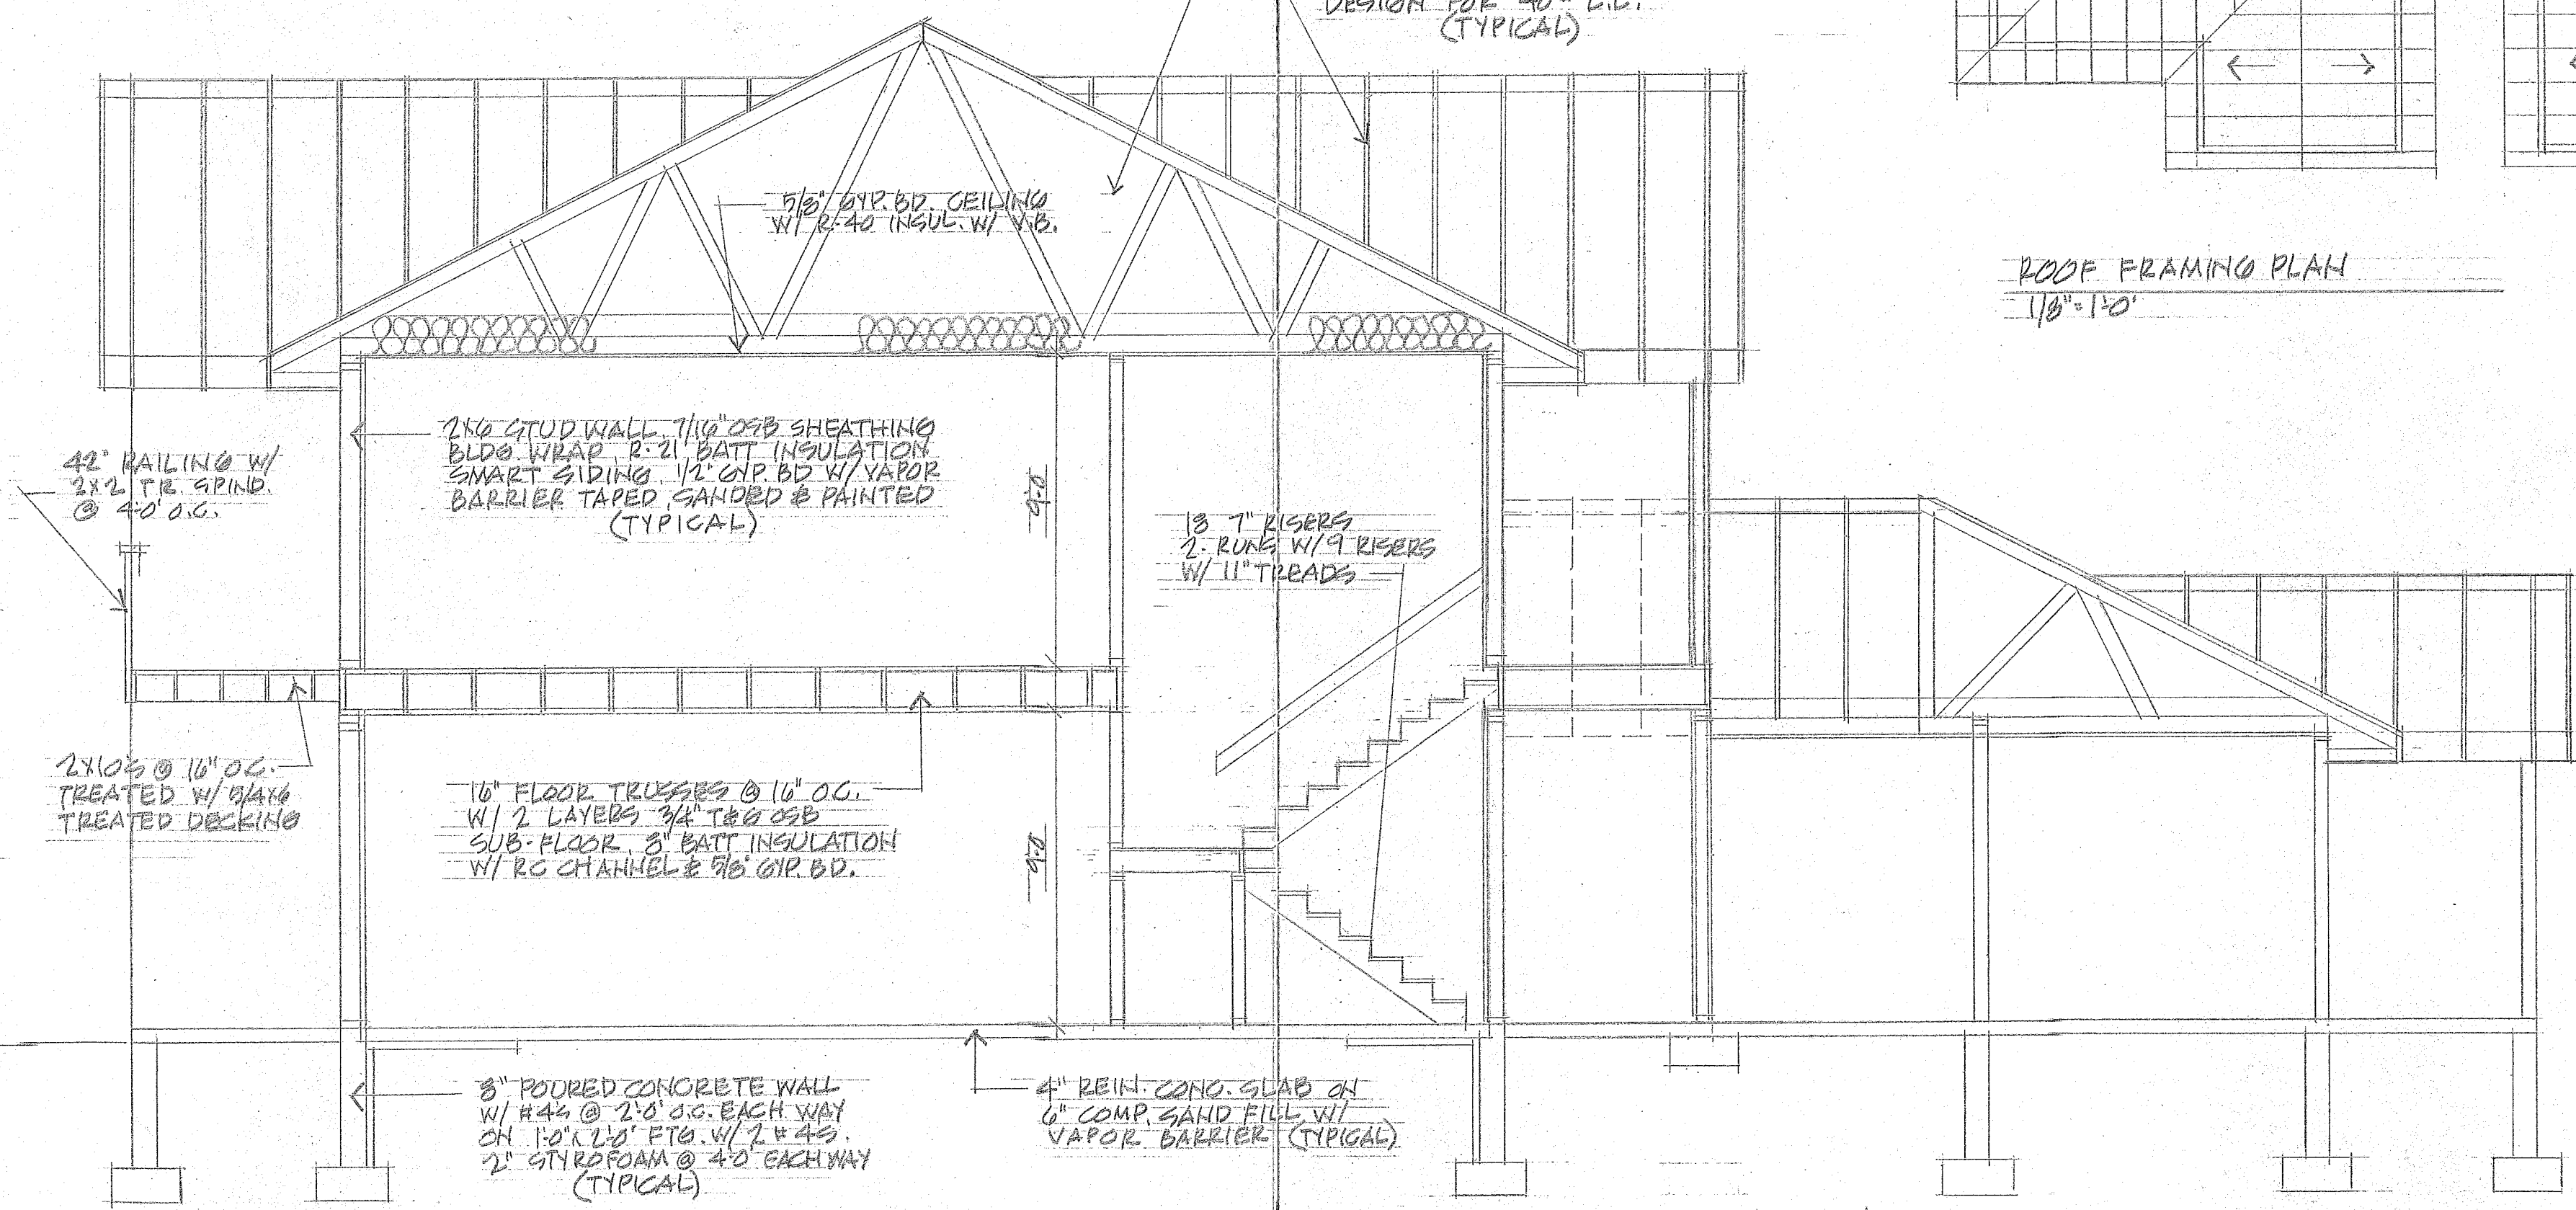

BUILDING SECTION
1/4" = 1'-0"