
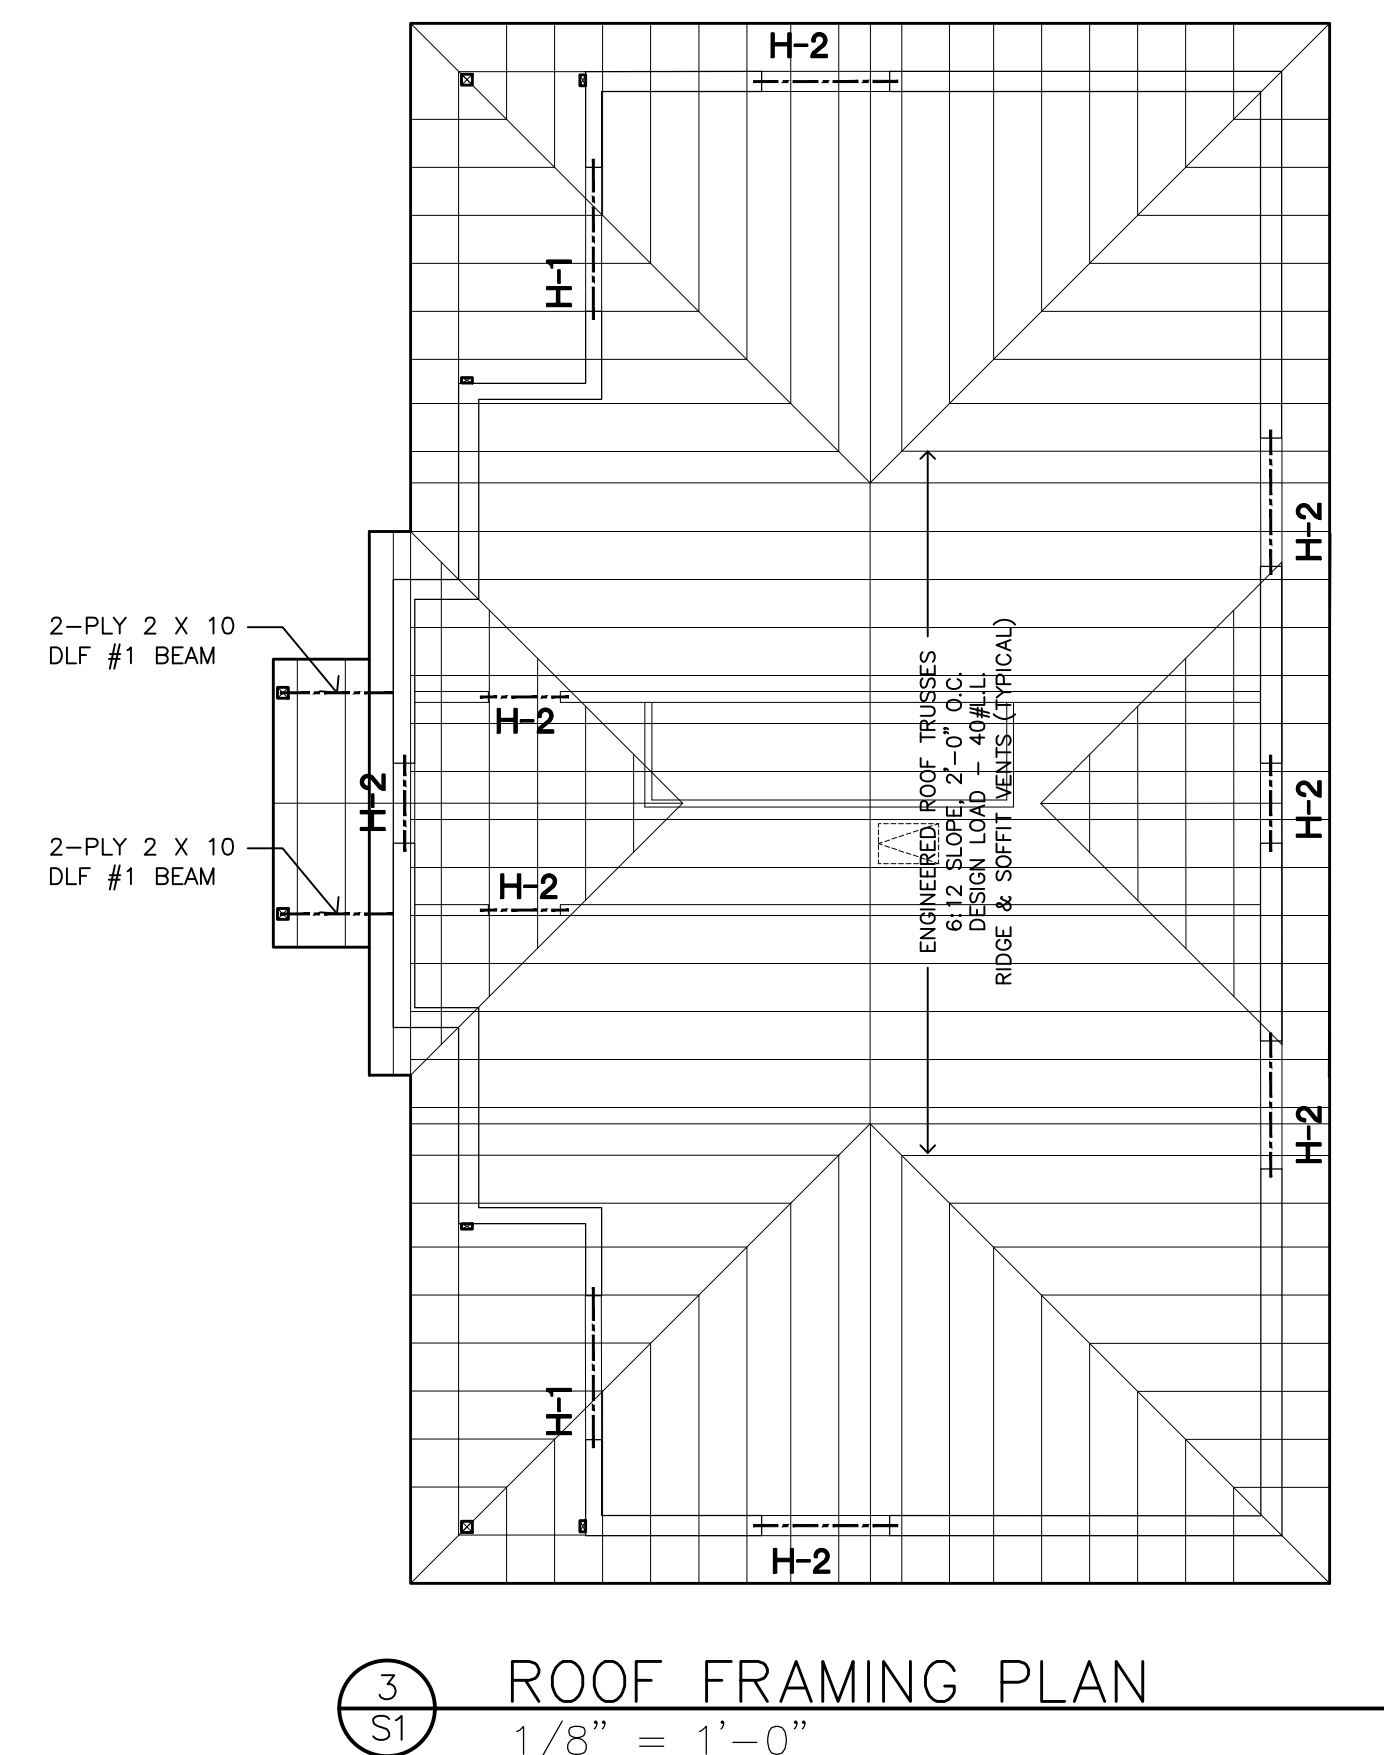
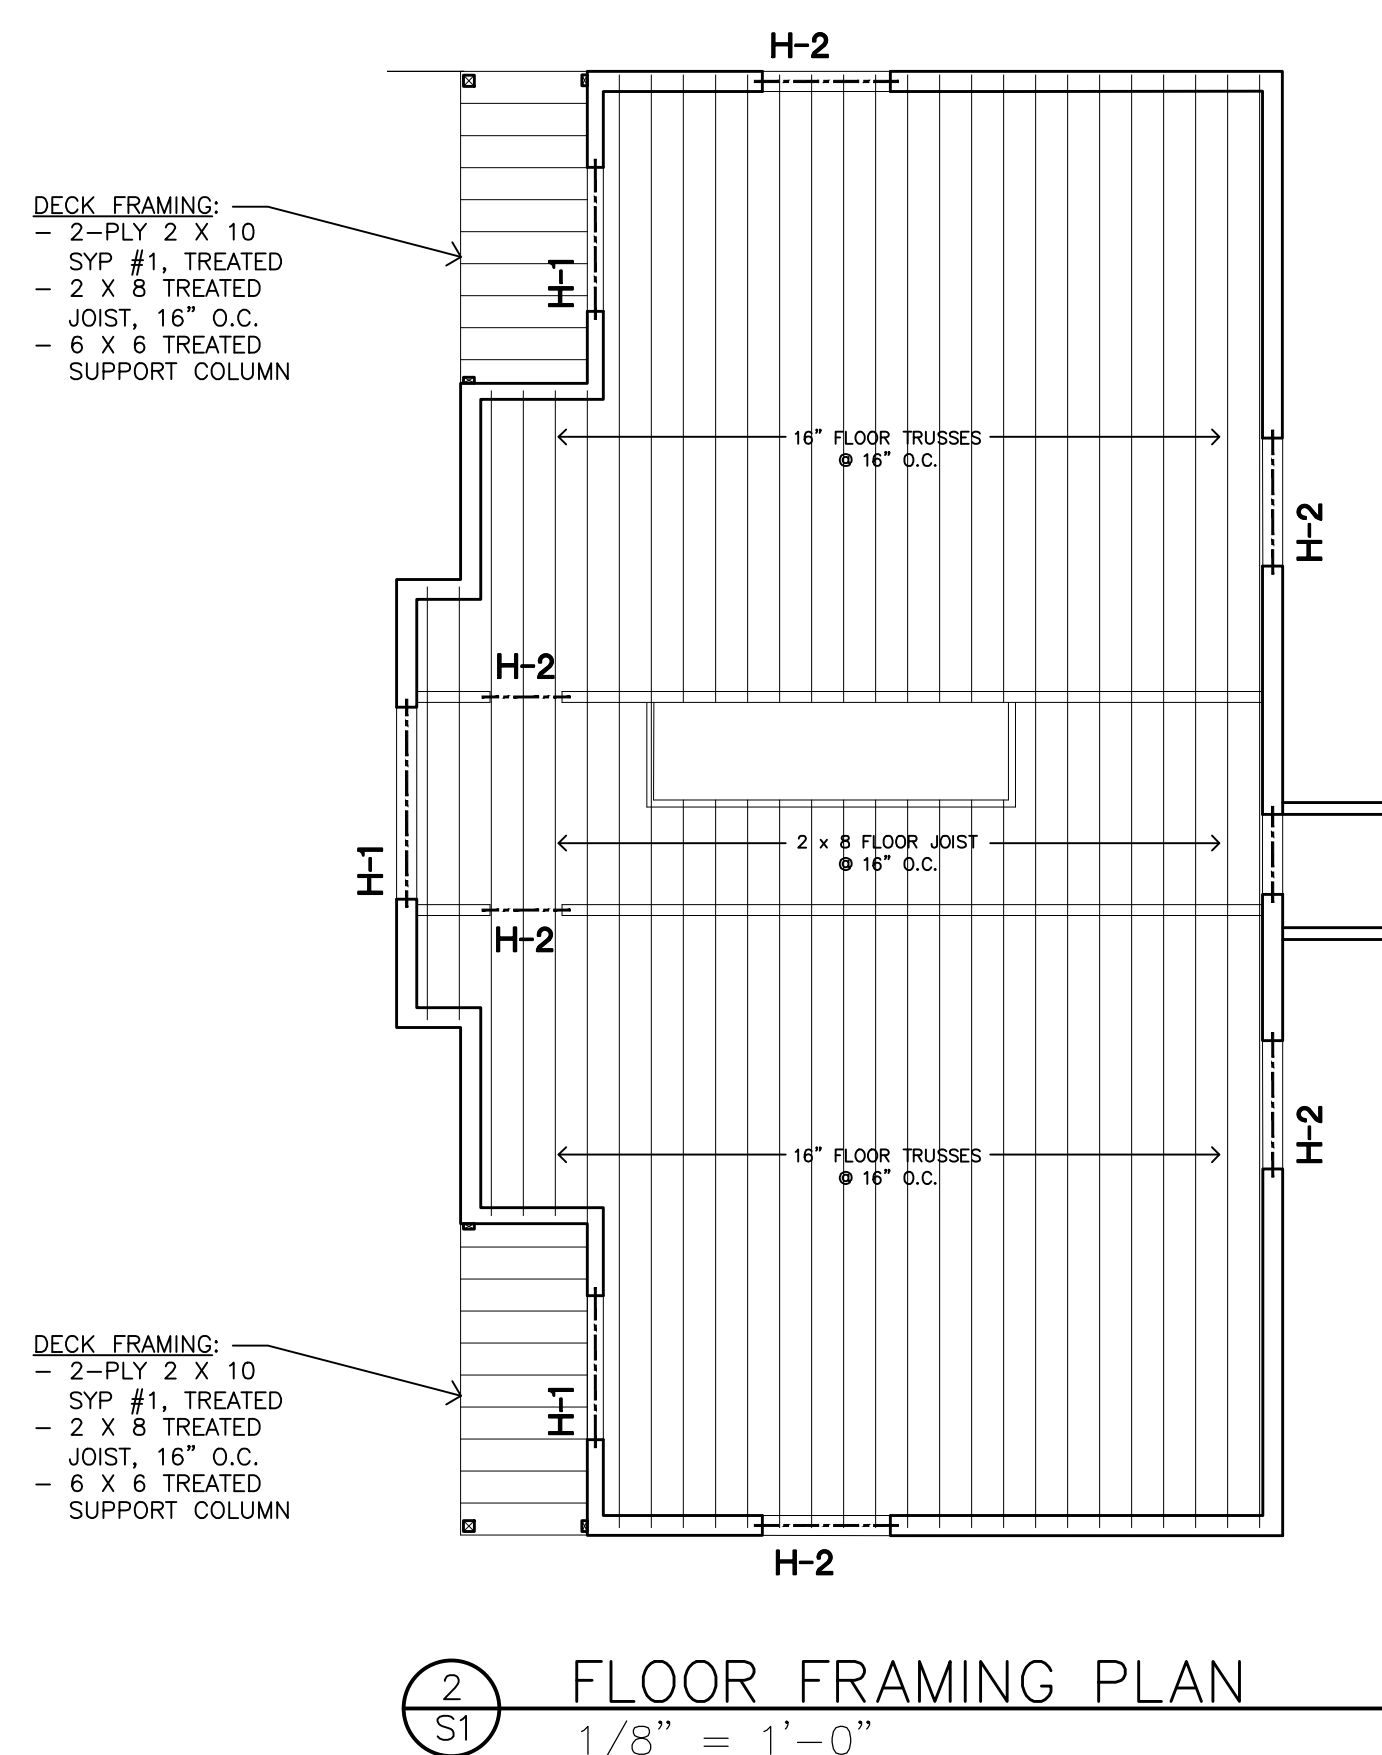
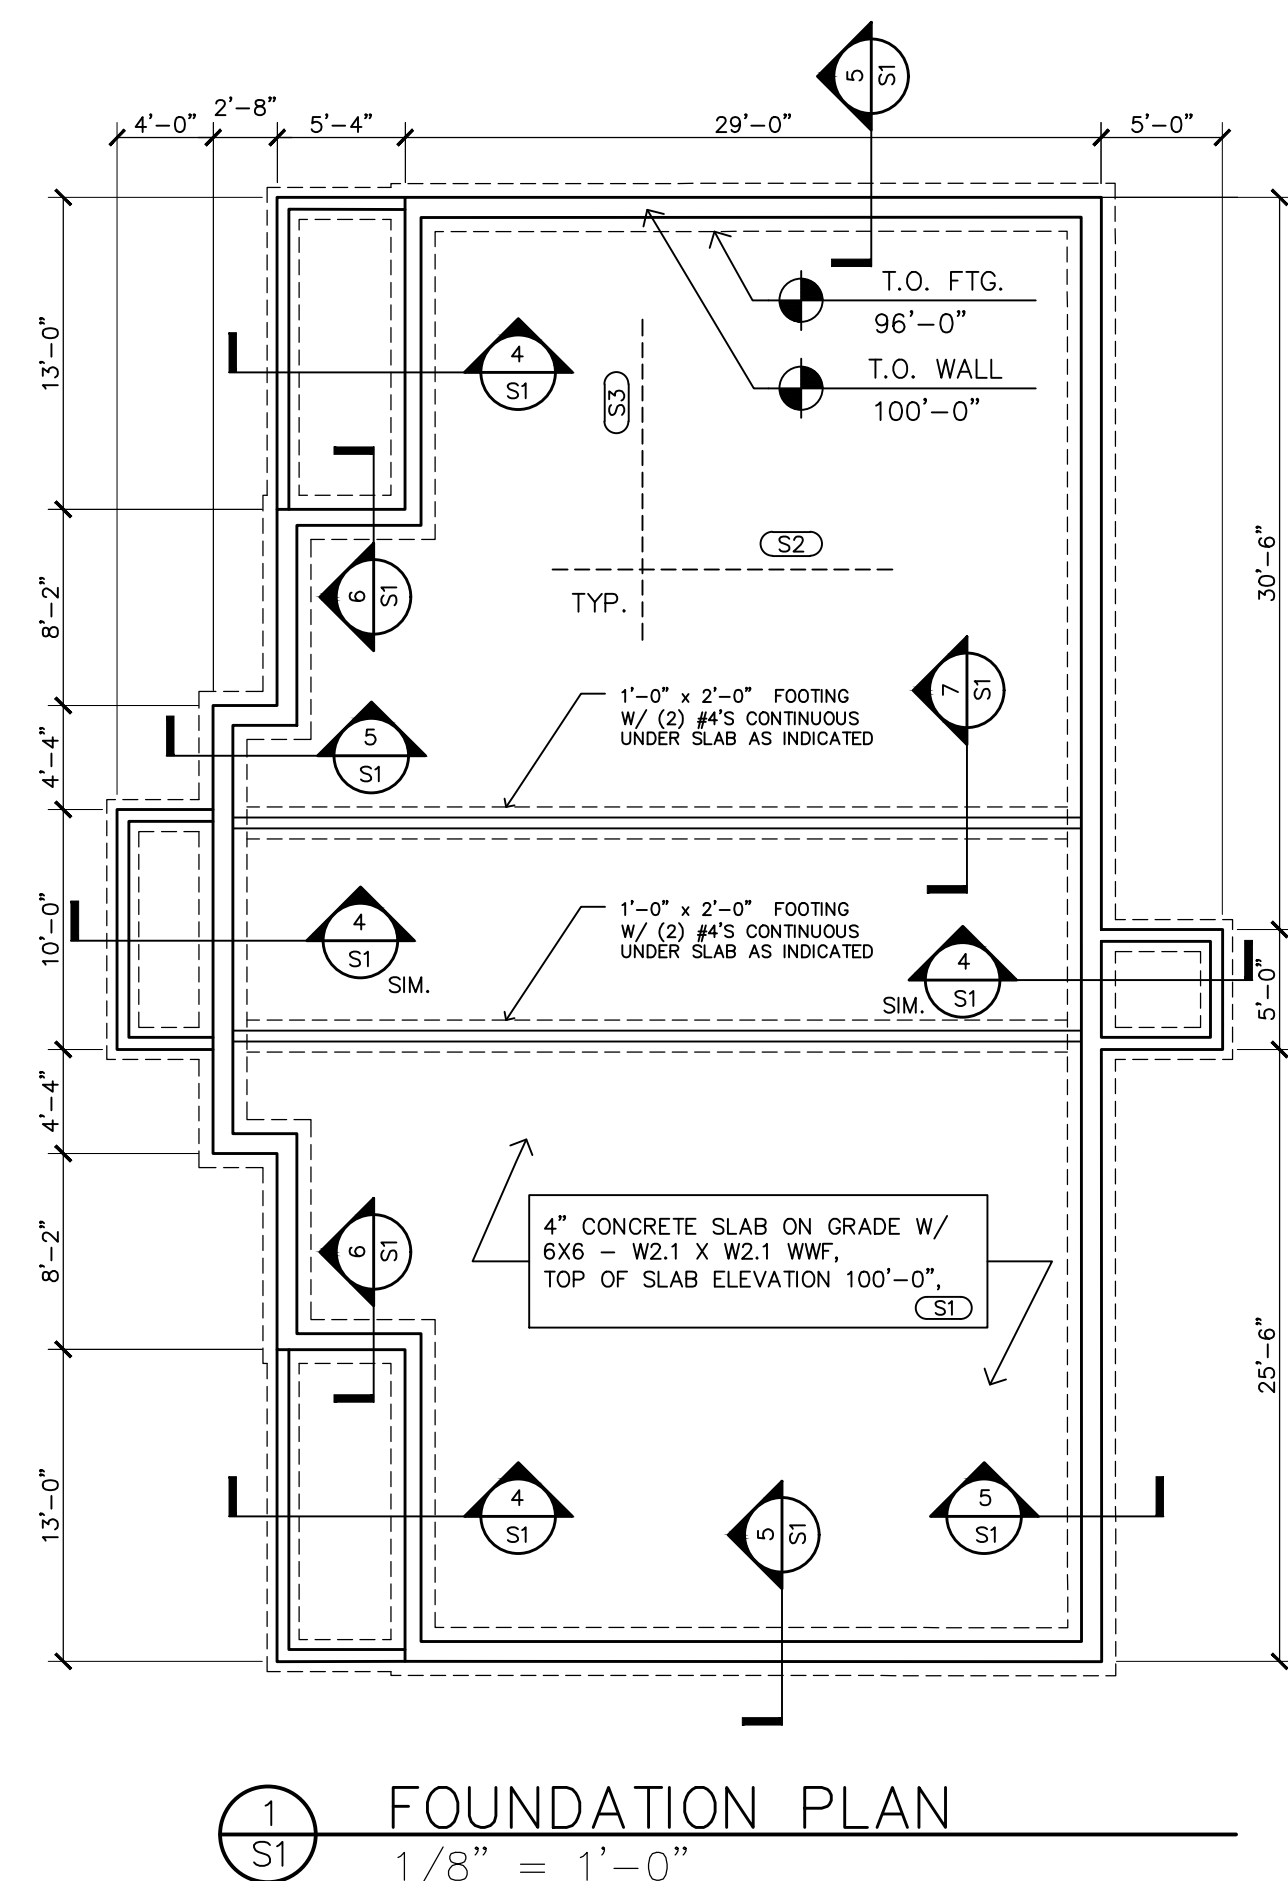
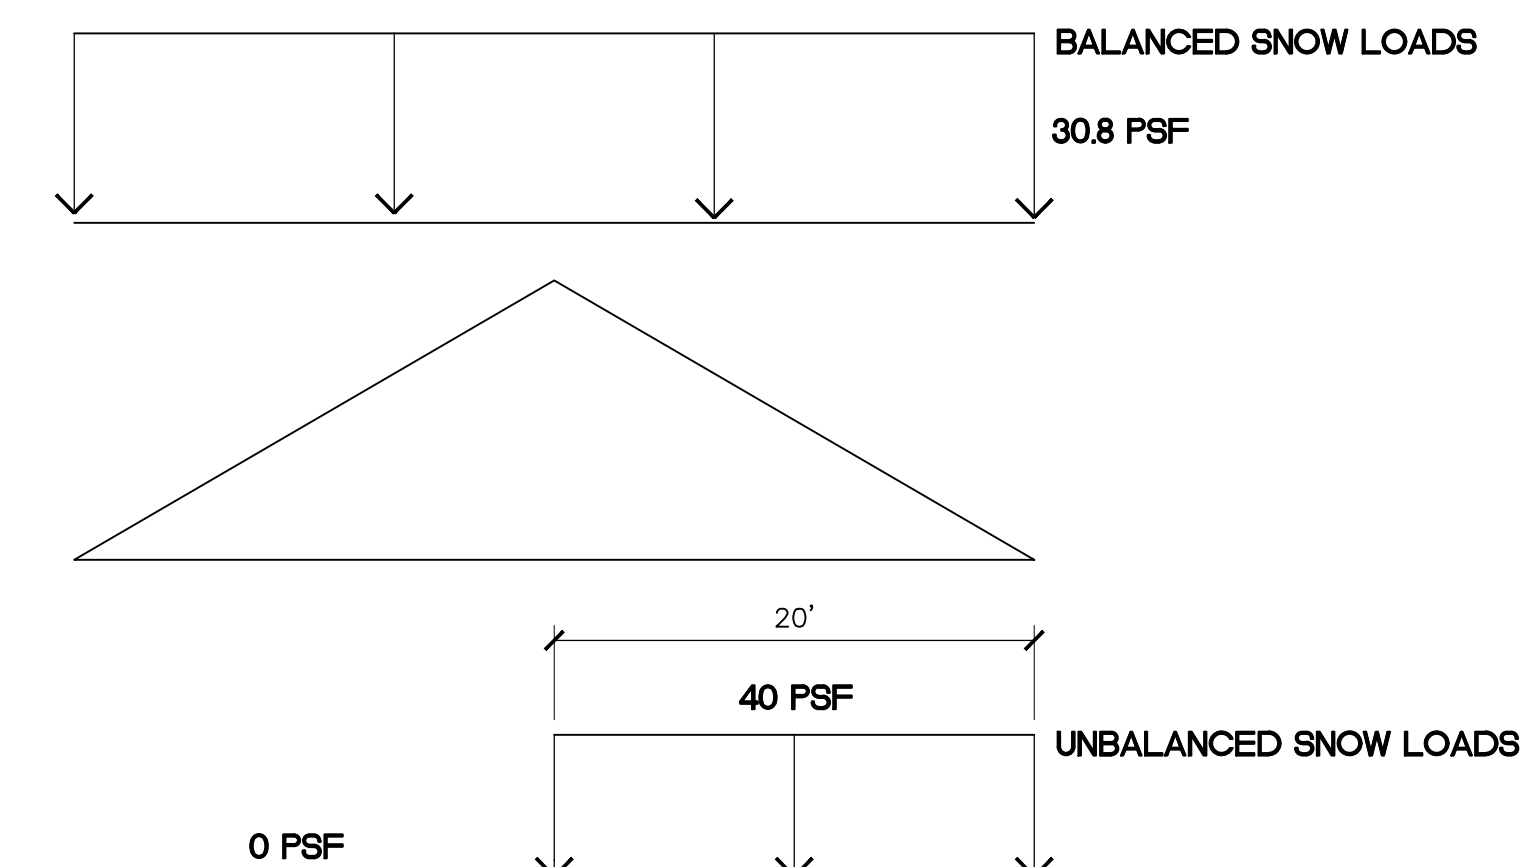
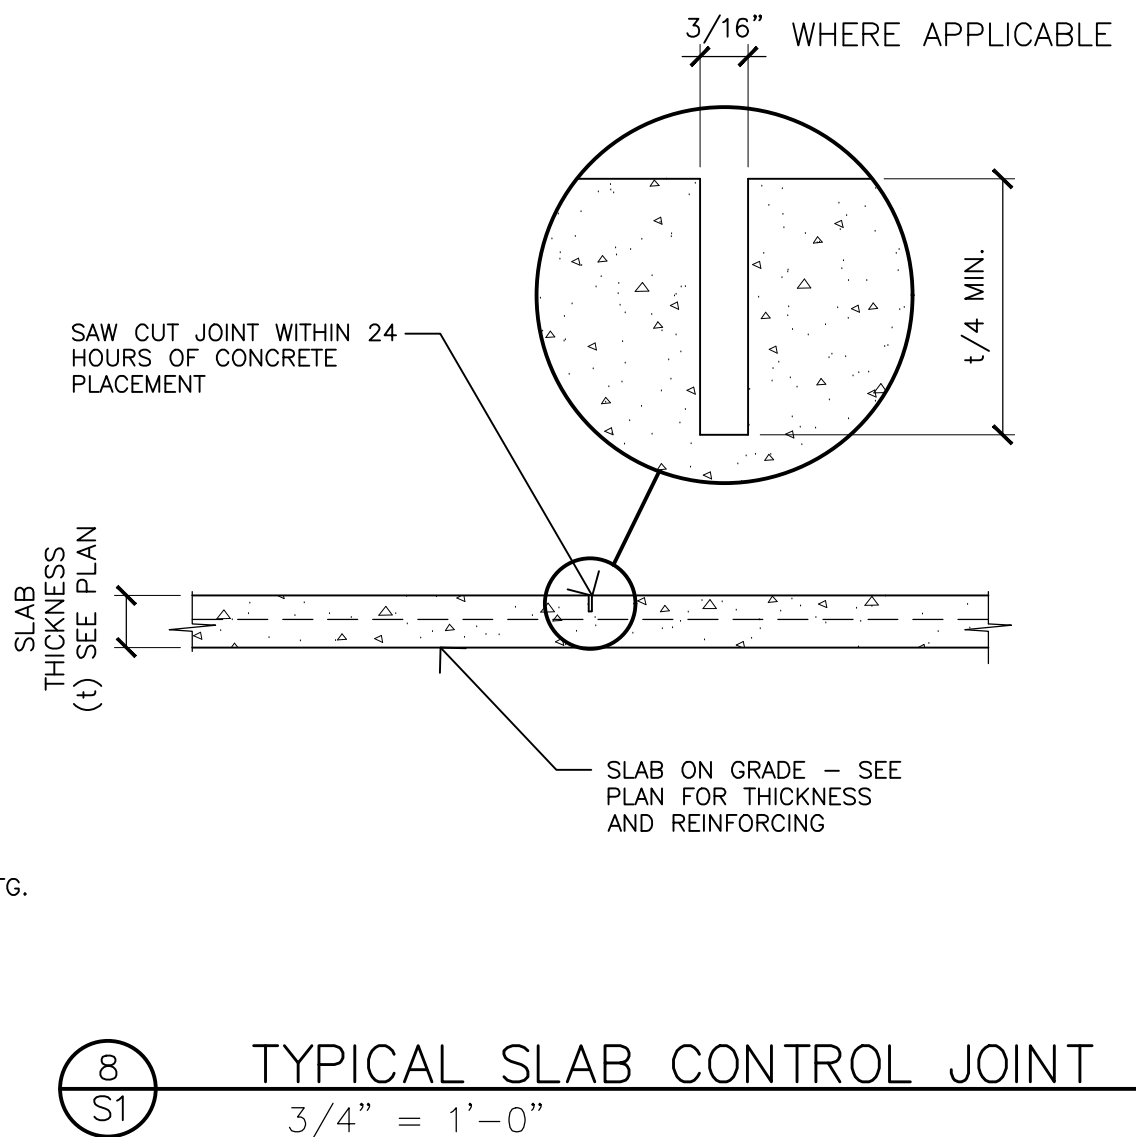
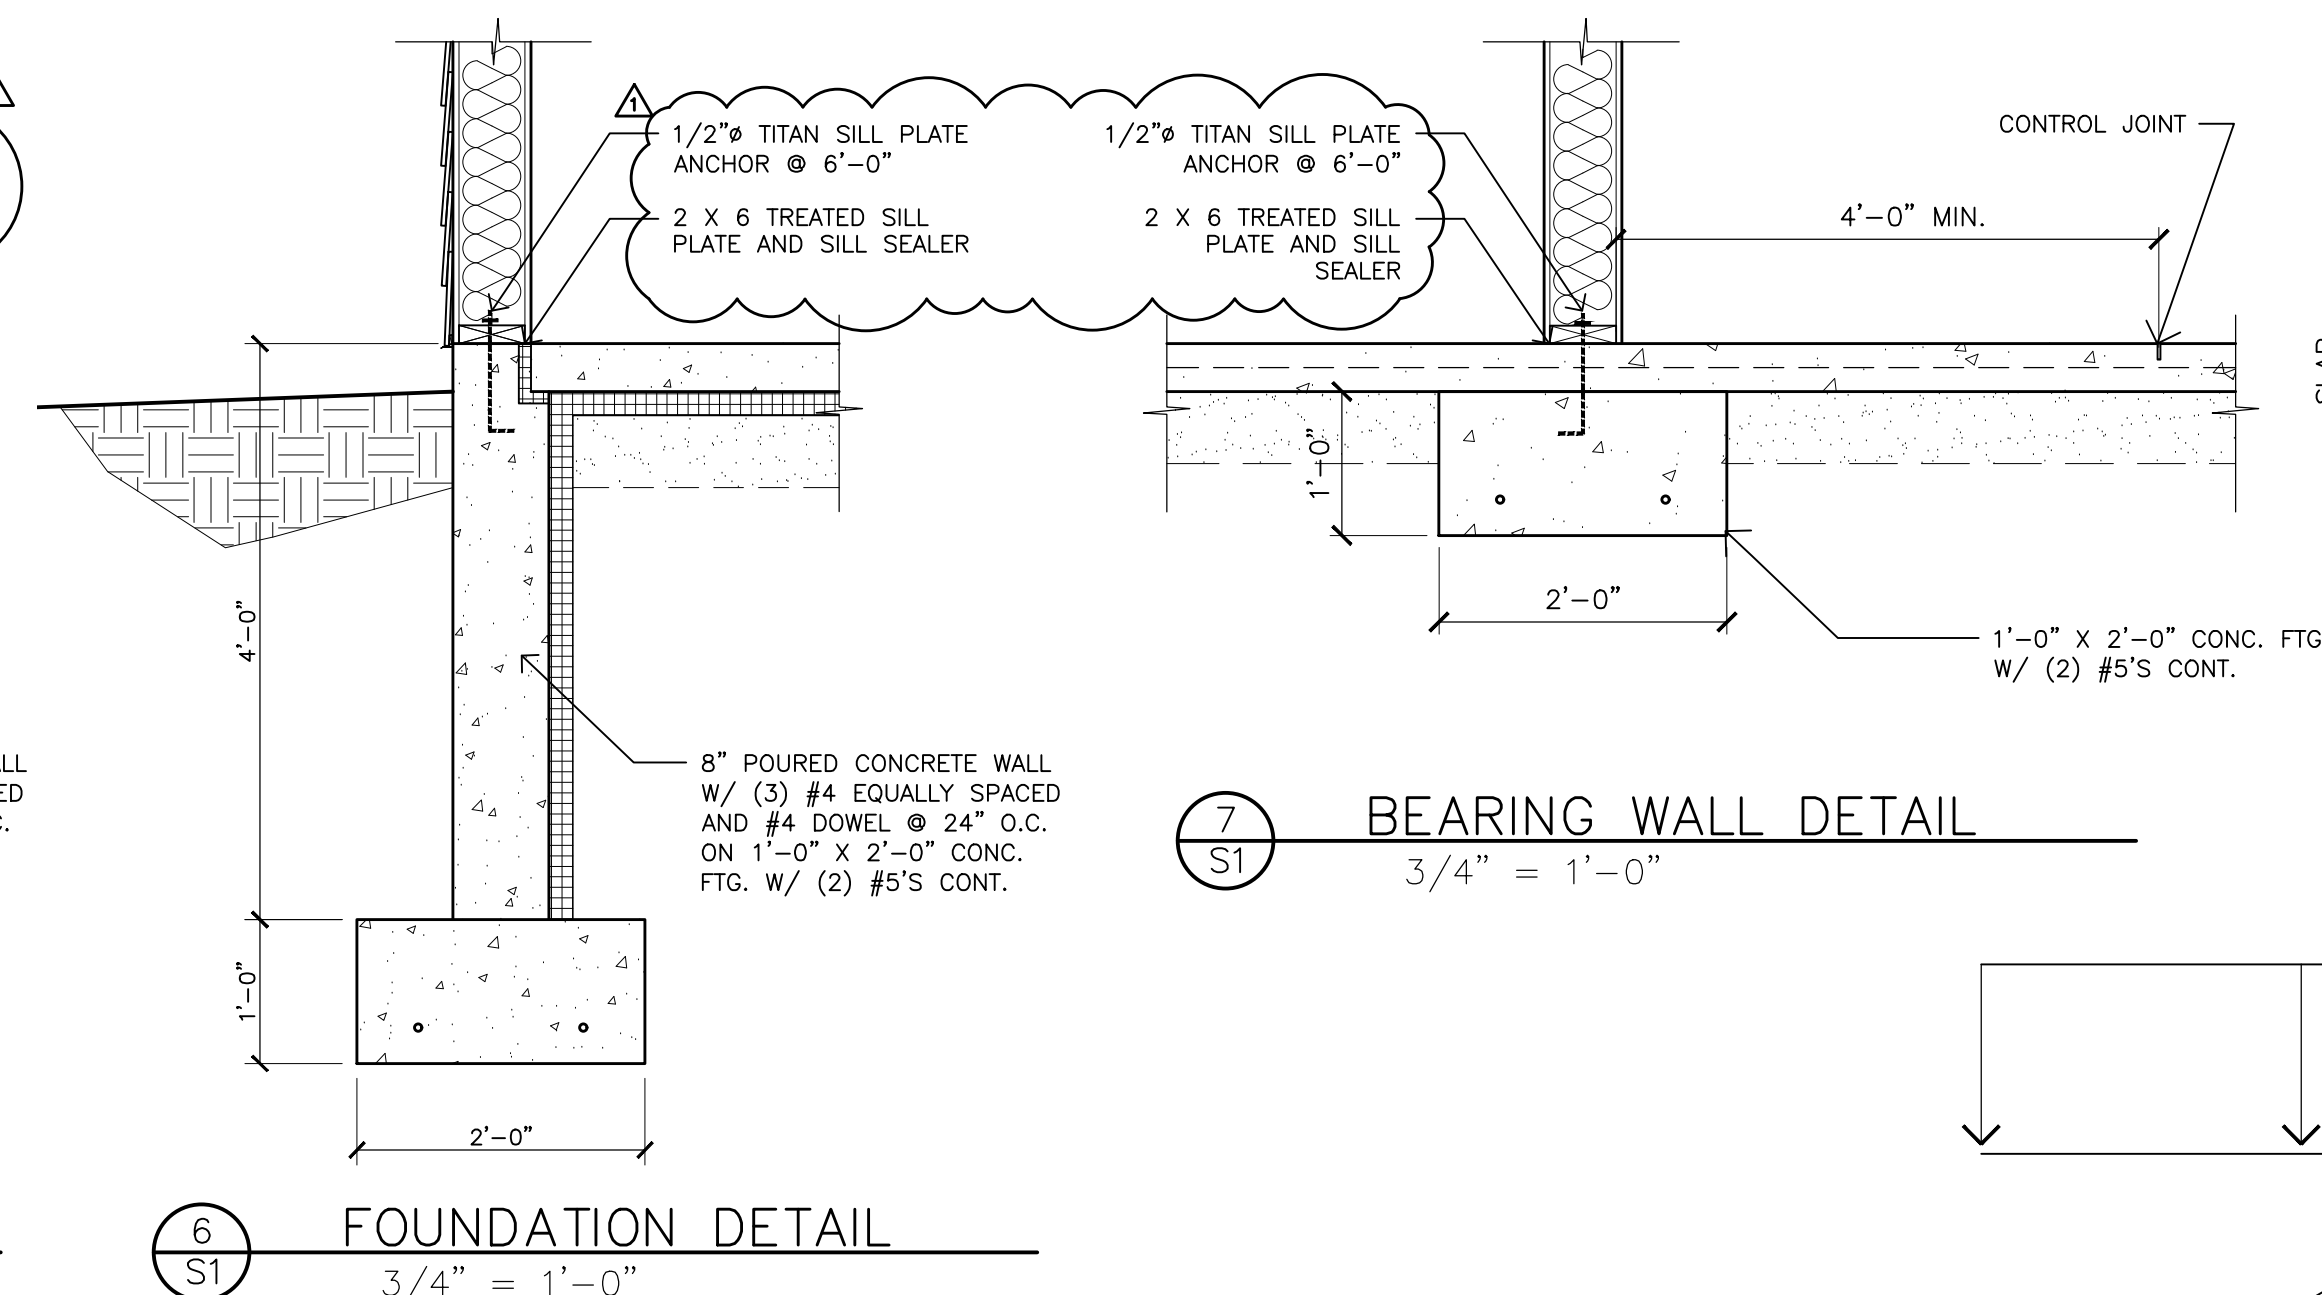
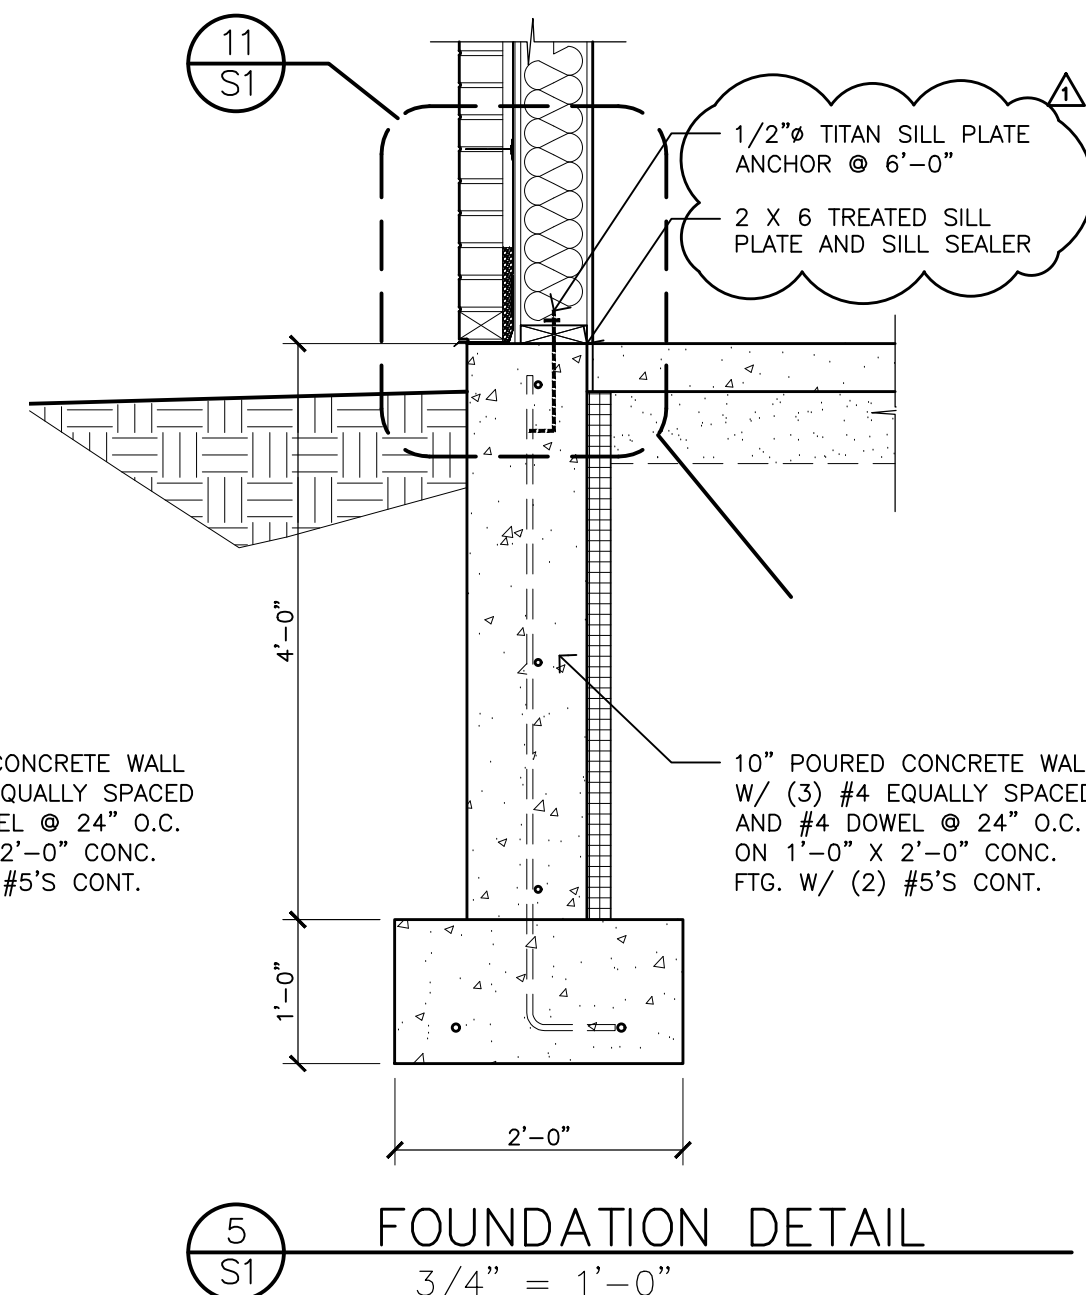
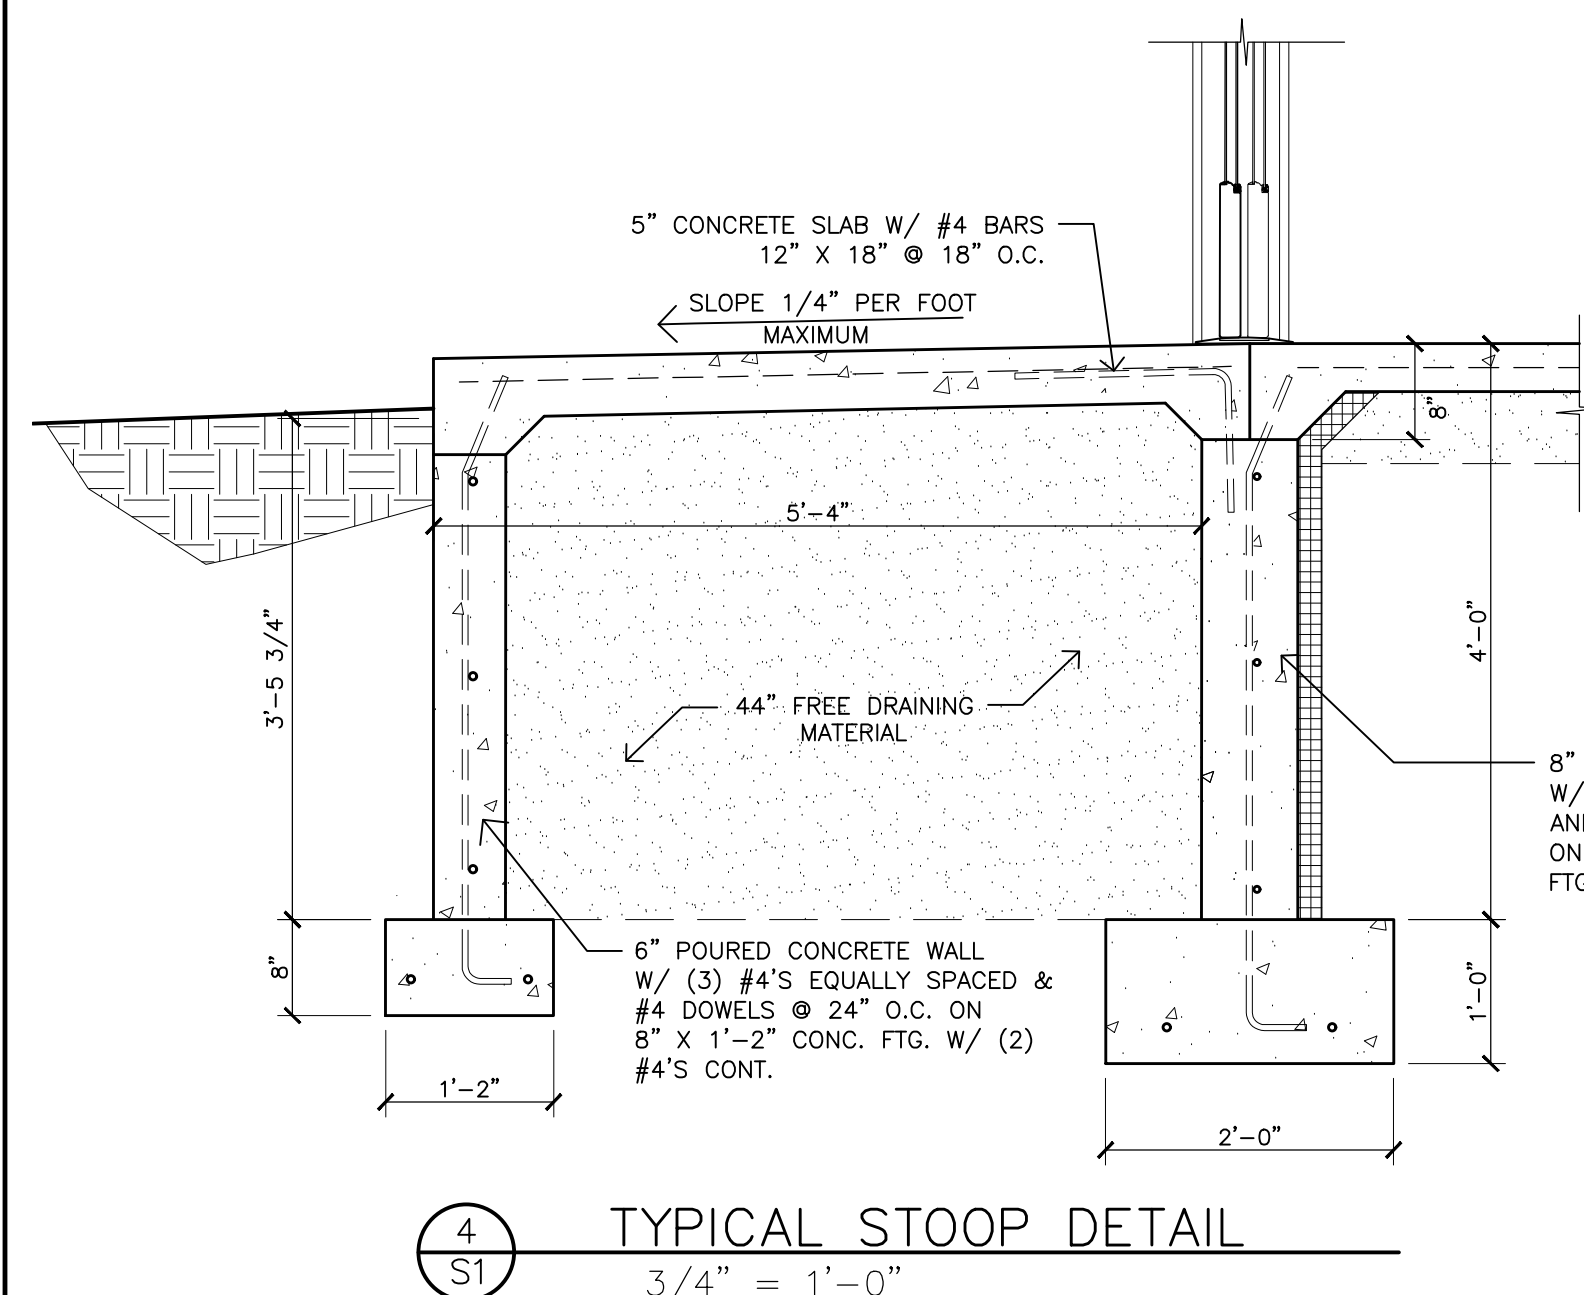
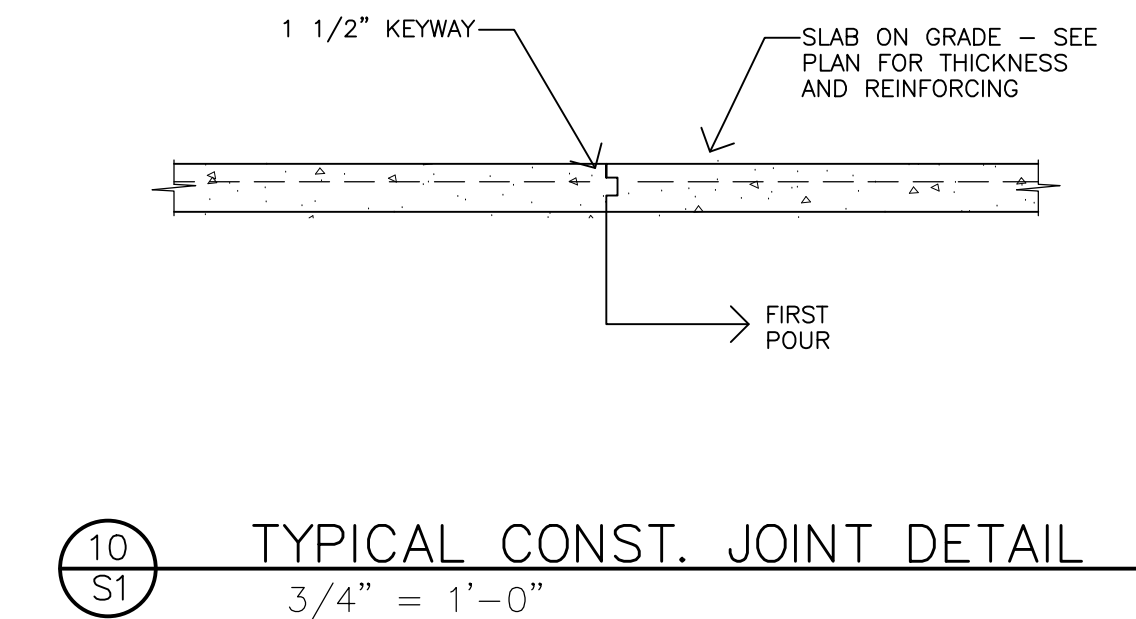
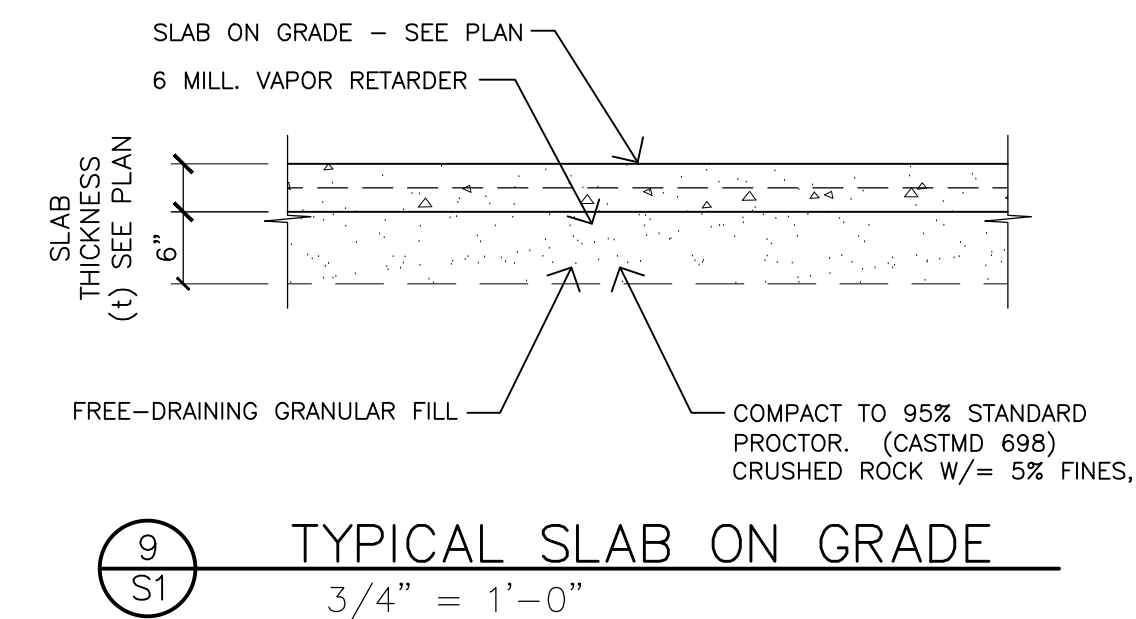


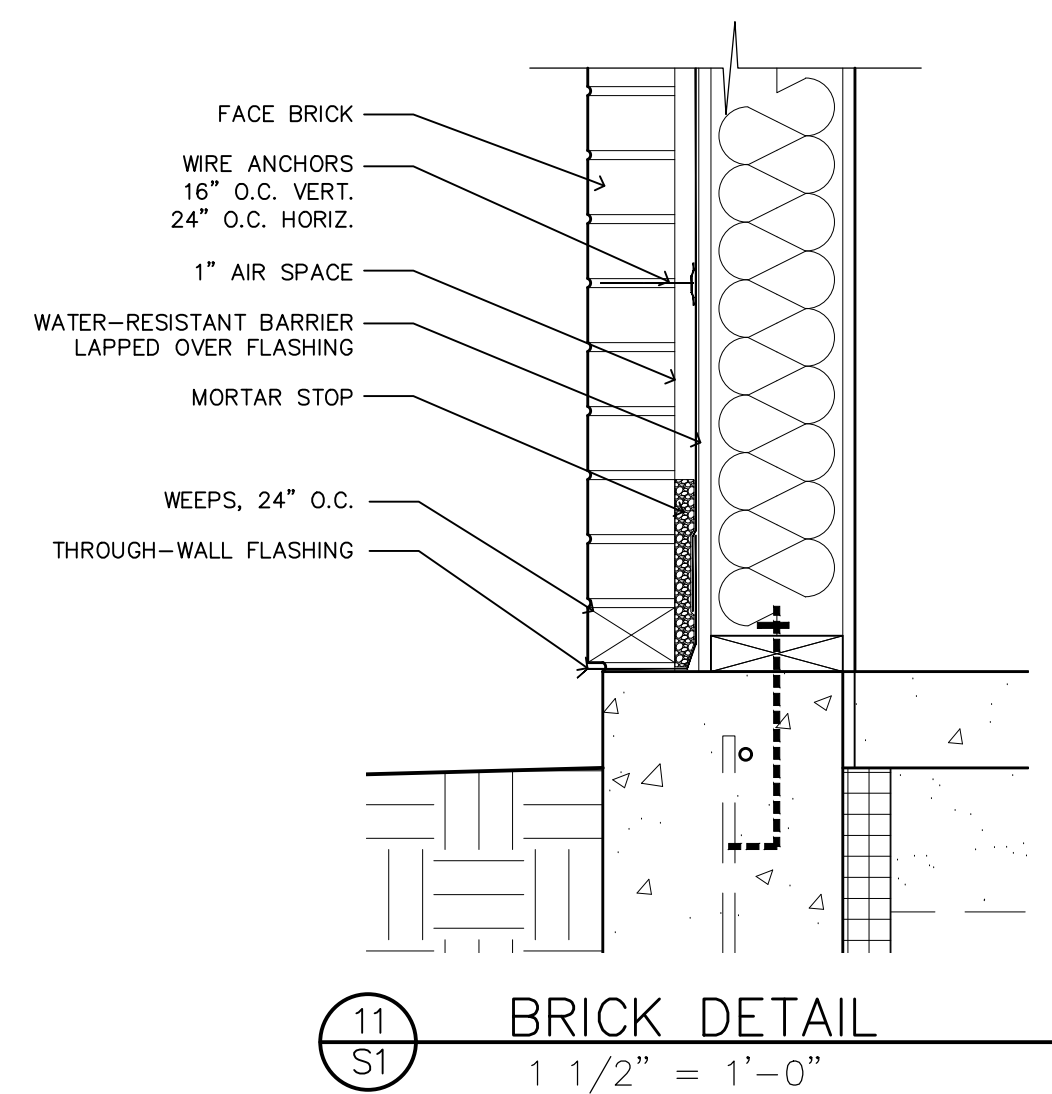

LOADS:  
FLOOR DEAD LOAD = 20 PSF  
FLOOR LIVE LOAD = 40 PSF

| HEADER SCHEDULE |                 |                      |
|-----------------|-----------------|----------------------|
| MARK            | DESCRIPTION     | MATERIAL             |
| H-1             | 2 PLY, 2 X 12'S | DOUGLAS/FIR/LARCH #1 |
| H-2             | 2 PLY, 2 X 8'S  | DOUGLAS/FIR/LARCH #1 |

FOUNDATION KEYED NOTES:

(S1)

4" THICK CONC SLAB ON GRADE WITH 6X6-W2.1 X W2.1 WWF, 10 MIL POLY VAPOR BARRIER UNDER SLAB, LAP AND TAPE ALL JOINTS, 6" MIN COMPACTED GRANULAR BASE.

(S2)

TYPICAL SLAB CONTROL JOINT MAX SPACING 15'-0", REFER TO 8/S1.

(S3)

TYPICAL SLAB CONSTRUCTION JOINT (WHERE APPLICABLE REFER TO 10/S1.

CONSTRUCTION GENERAL NOTES

1.

FIELD VERIFY ALL EXISTING CONDITIONS. ANY EXISTING CONDITION THAT DOES NOT AGREE WITH THESE PLANS MUST BE REPORTED TO THE ARCHITECTS ATTENTION FOR REVIEW.

2.

OBSERVE ALL STATE AND LOCAL CODES

3.

ALL REBAR USED SHALL BE CLEAN AND FREE OF OIL, DIRT OR OTHER CONTAMINANTS THAT WILL PREVENT COMPLETE BONDING TO THE CONCRETE.