



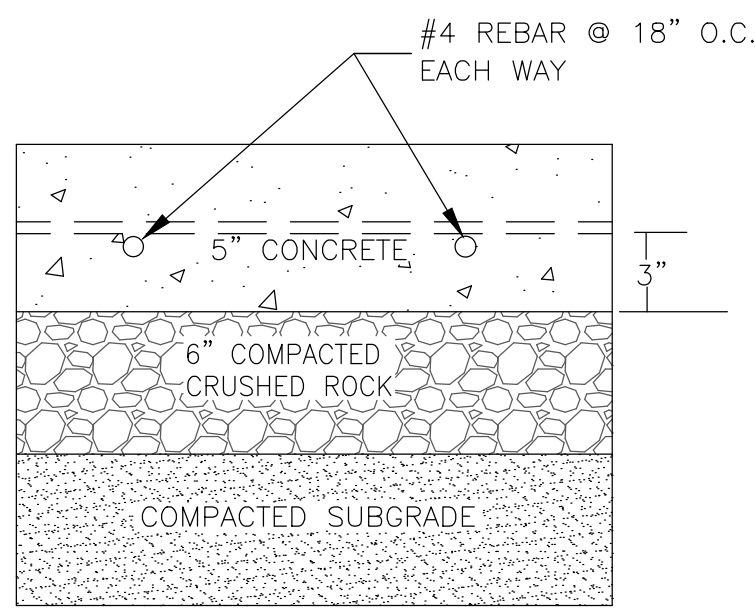


A CONCRETE PAVEMENT SECTION DETAIL
C500 NO SCALE

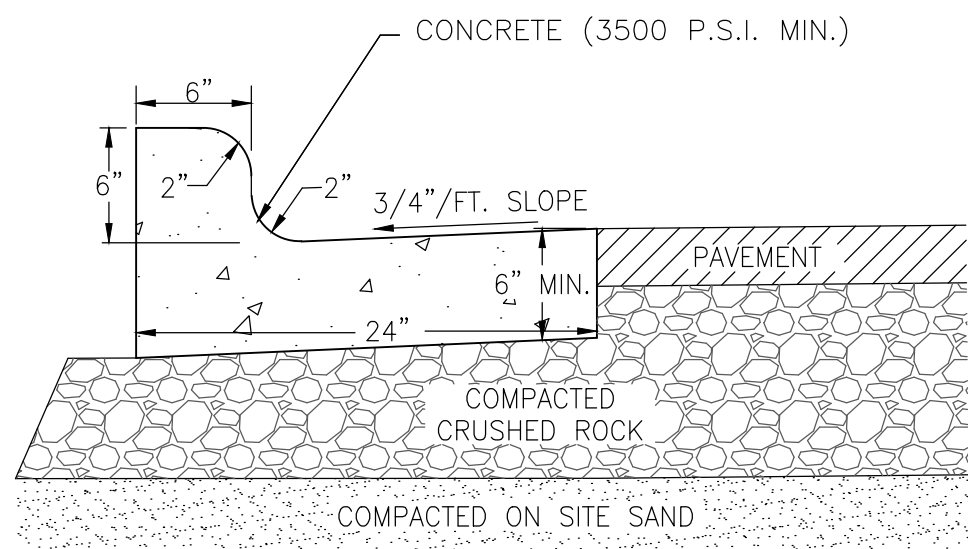


- NOTE:
- CONTROL JOINTS SHALL CONFORM WITH WISDOT 601.3.6
 - THE BOTTOM OF THE CURB AND GUTTER MAY BE CONSTRUCTED FLAT OR PARALLEL TO THE SLOPE OF THE BASE COURSE PROVIDED A MINIMUM 6" GUTTER THICKNESS IS MAINTAINED

B TYPICAL 24" CURB AND GUTTER SECTION
C500 NO SCALE

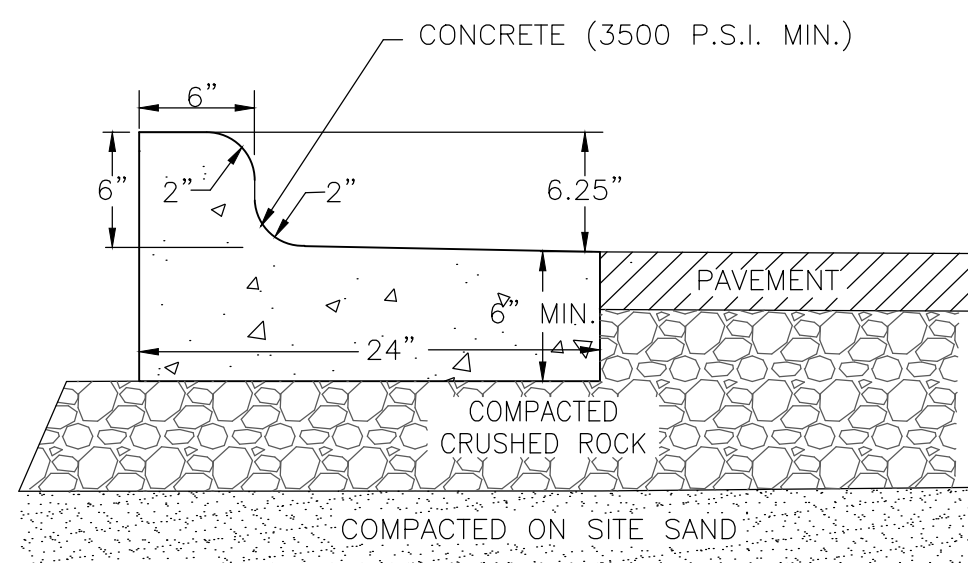


- NOTE:
- CONTROL JOINTS SHALL CONFORM WITH WISDOT 601.3.6
 - THE BOTTOM OF THE CURB AND GUTTER MAY BE CONSTRUCTED FLAT OR PARALLEL TO THE SLOPE OF THE BASE COURSE PROVIDED A MINIMUM 6" GUTTER THICKNESS IS MAINTAINED


C 24" CURB AND GUTTER SECTION – REVERSE SLOPE
C500 NO SCALE

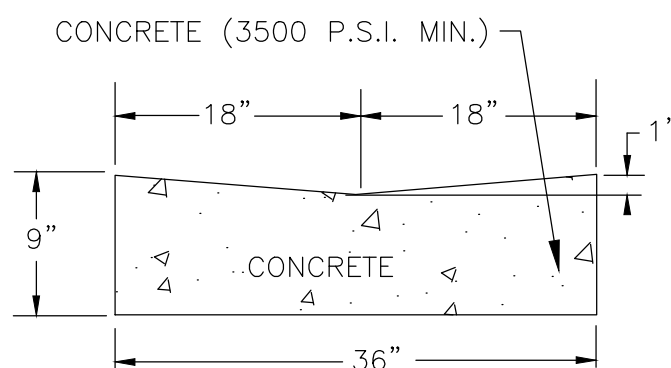

D TYPICAL 36" VALLEY GUTTER
C500 NO SCALE

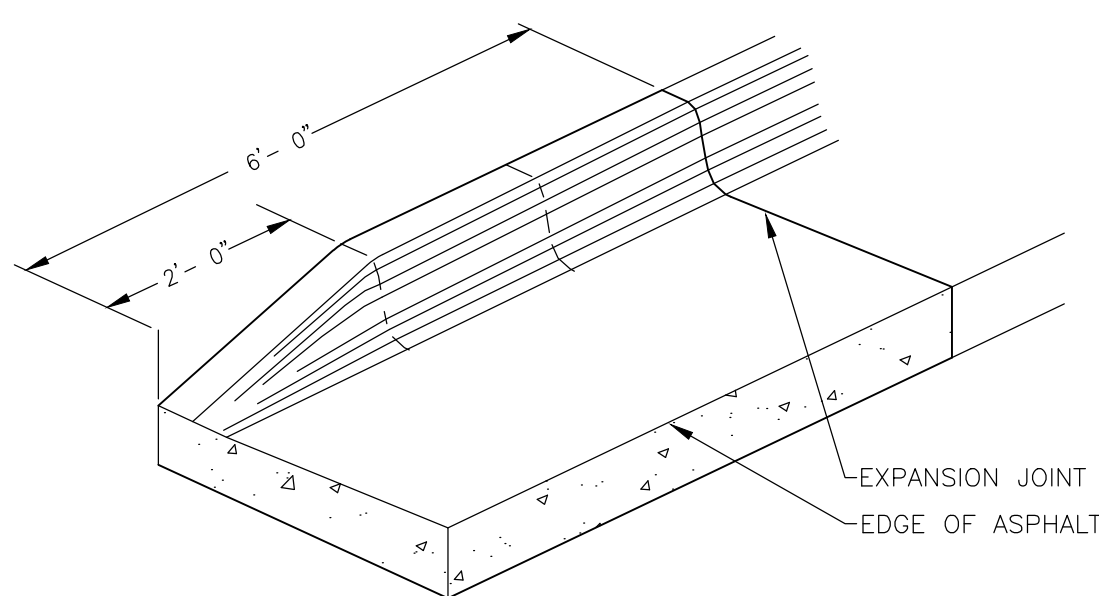


E END SECTION CURB & GUTTER
C500 NO SCALE

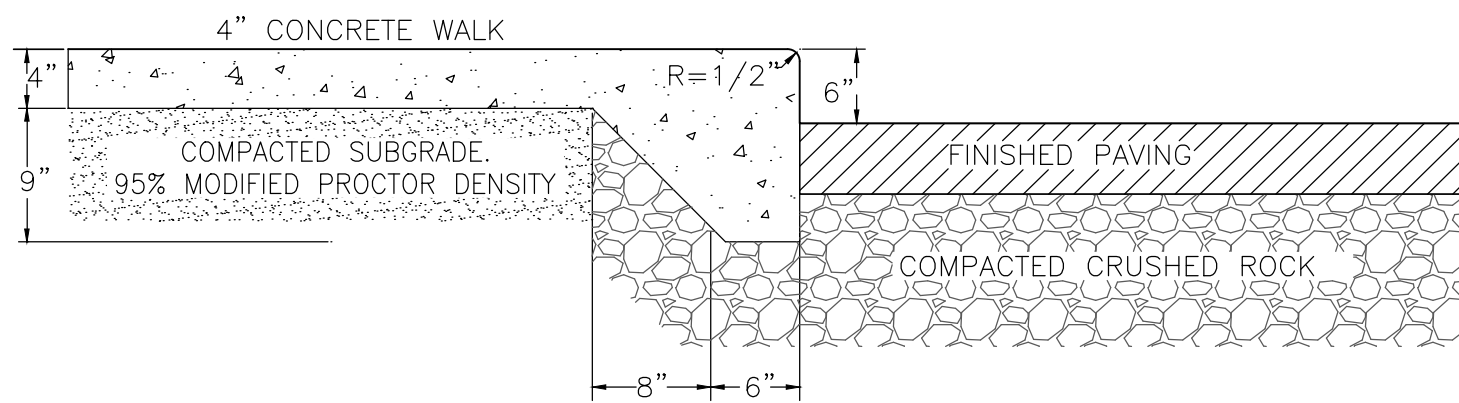


NOTE:
ROCK UNDER CURB TO BE SAME DEPTH TO SUBGRADE AS ADJACENT PAVEMENT. HOWEVER, NOT LESS THAN 6".

F INTEGRAL CURB/SIDEWALK SECTION
C500 NO SCALE

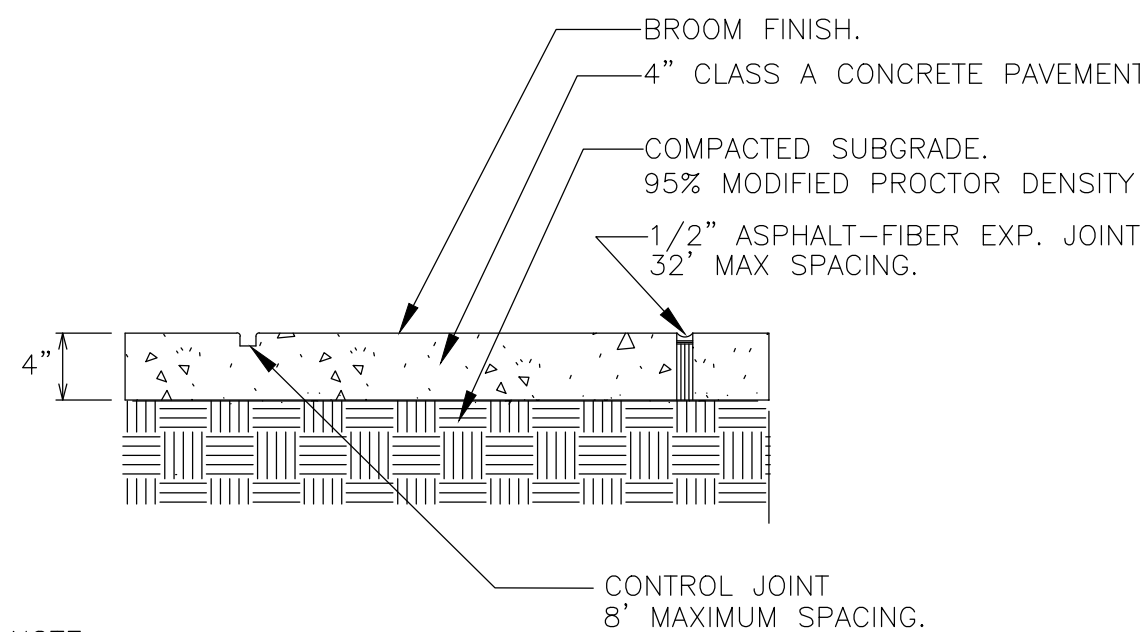


NOTE:
SIDEWALK IN DRIVEWAY SECTIONS SHALL BE 6" THICK


G SIDEWALK PAVING AND JOINTING
C500 NO SCALE

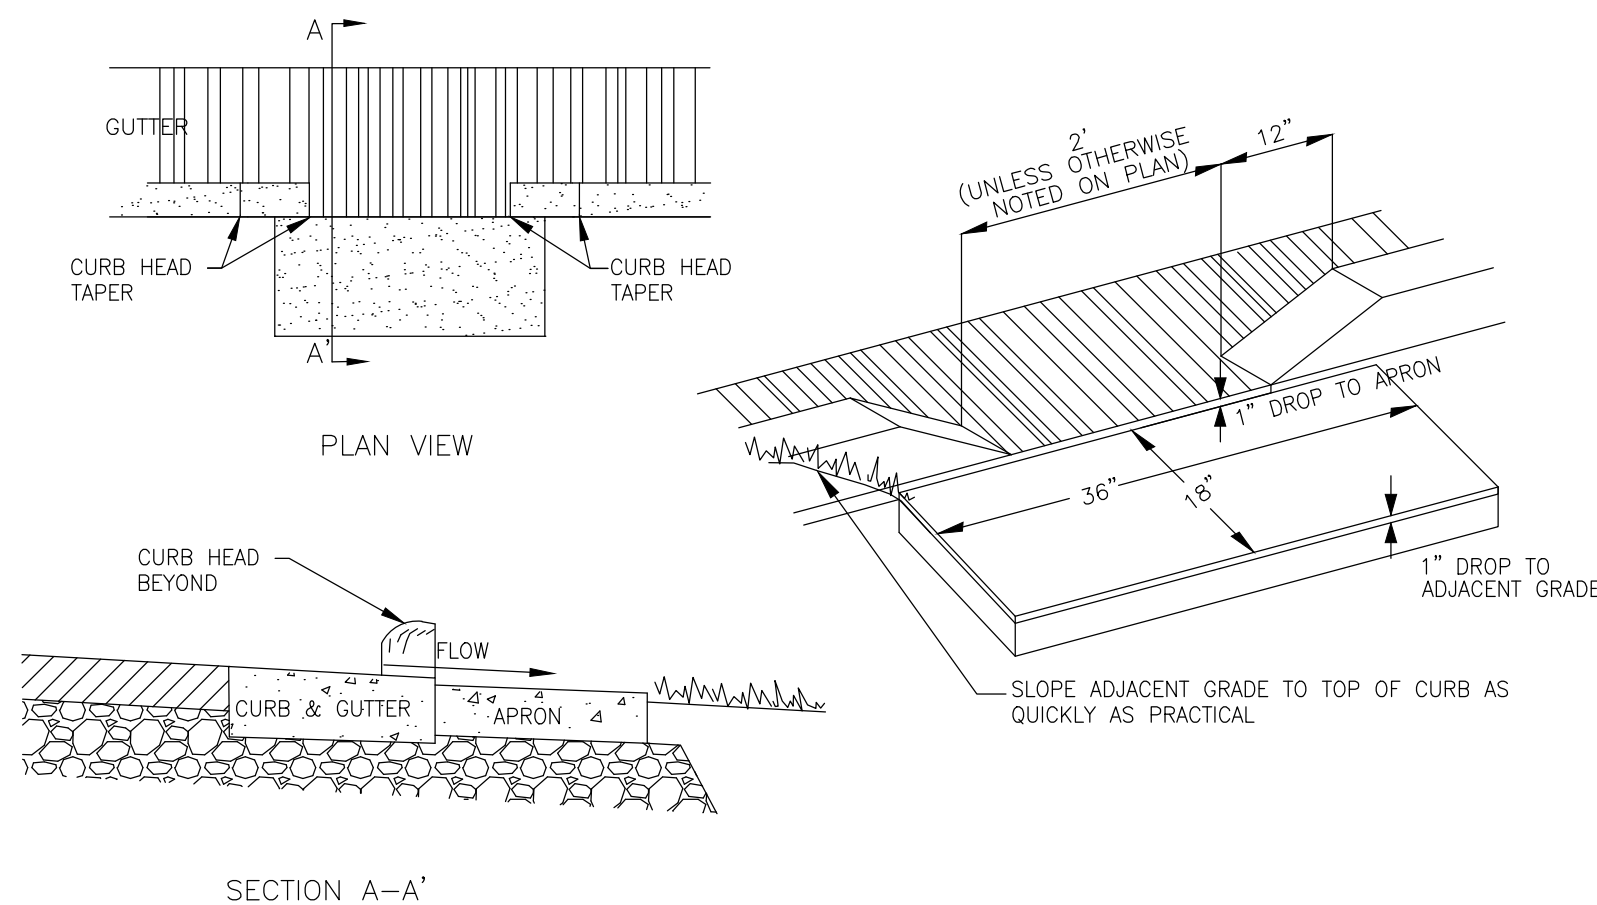


H CURB CUT DETAIL
C500 NO SCALE

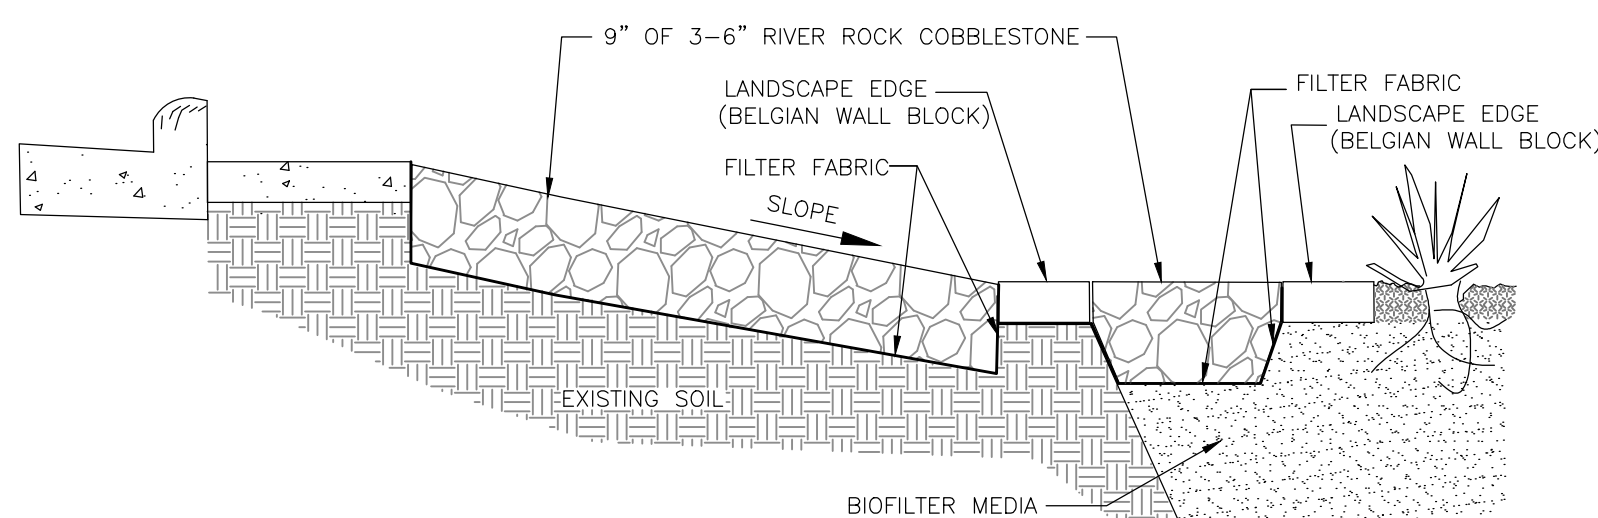


I SPLASH PAD SECTION
C500 NO SCALE

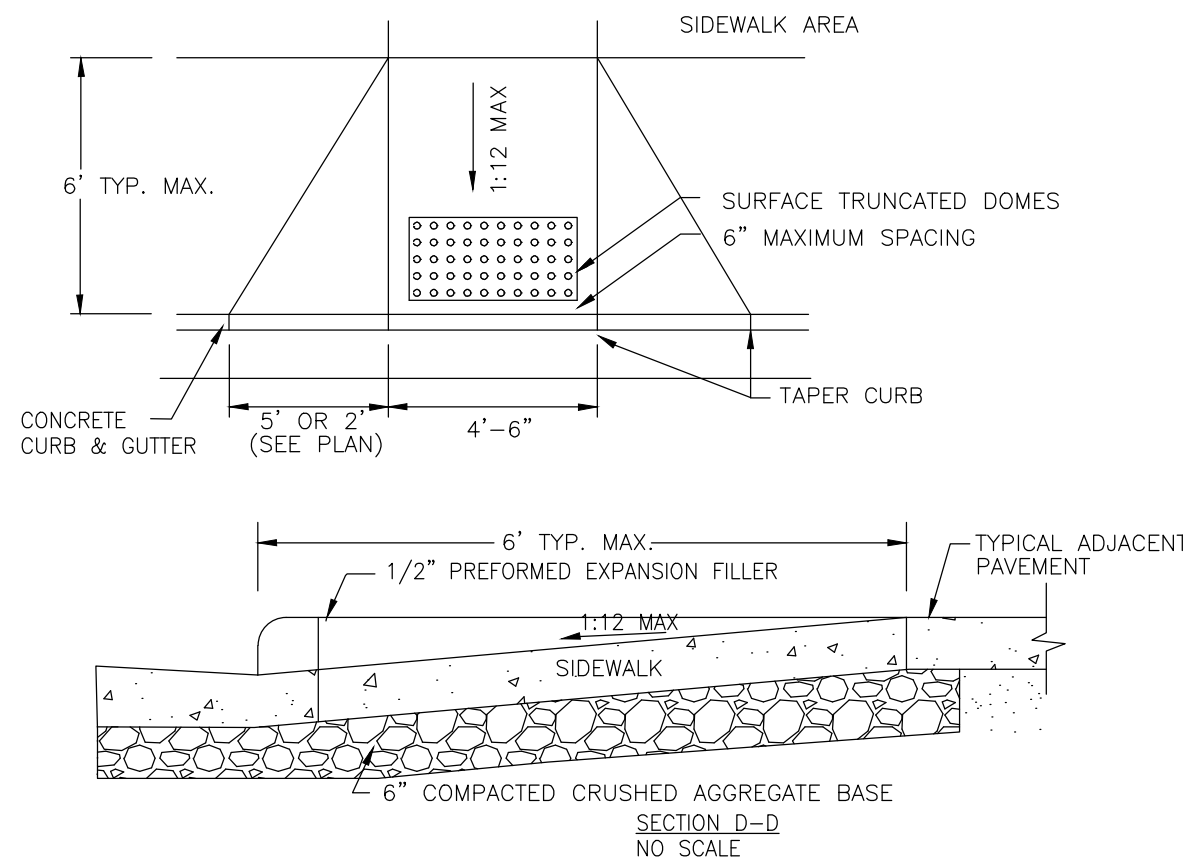


NOTES:
• 2'-4' TRUNCATED DOME PANELS SHALL BE CAST IRON
• THE SURFACE TEXTURE OF THE RAMP (EXCLUDING THE TRUNCATED DOME PANEL) SHALL BE A COARSE BROOMED FINISH, TRANSVERSE TO THE SLOPE OF THE RAMP.

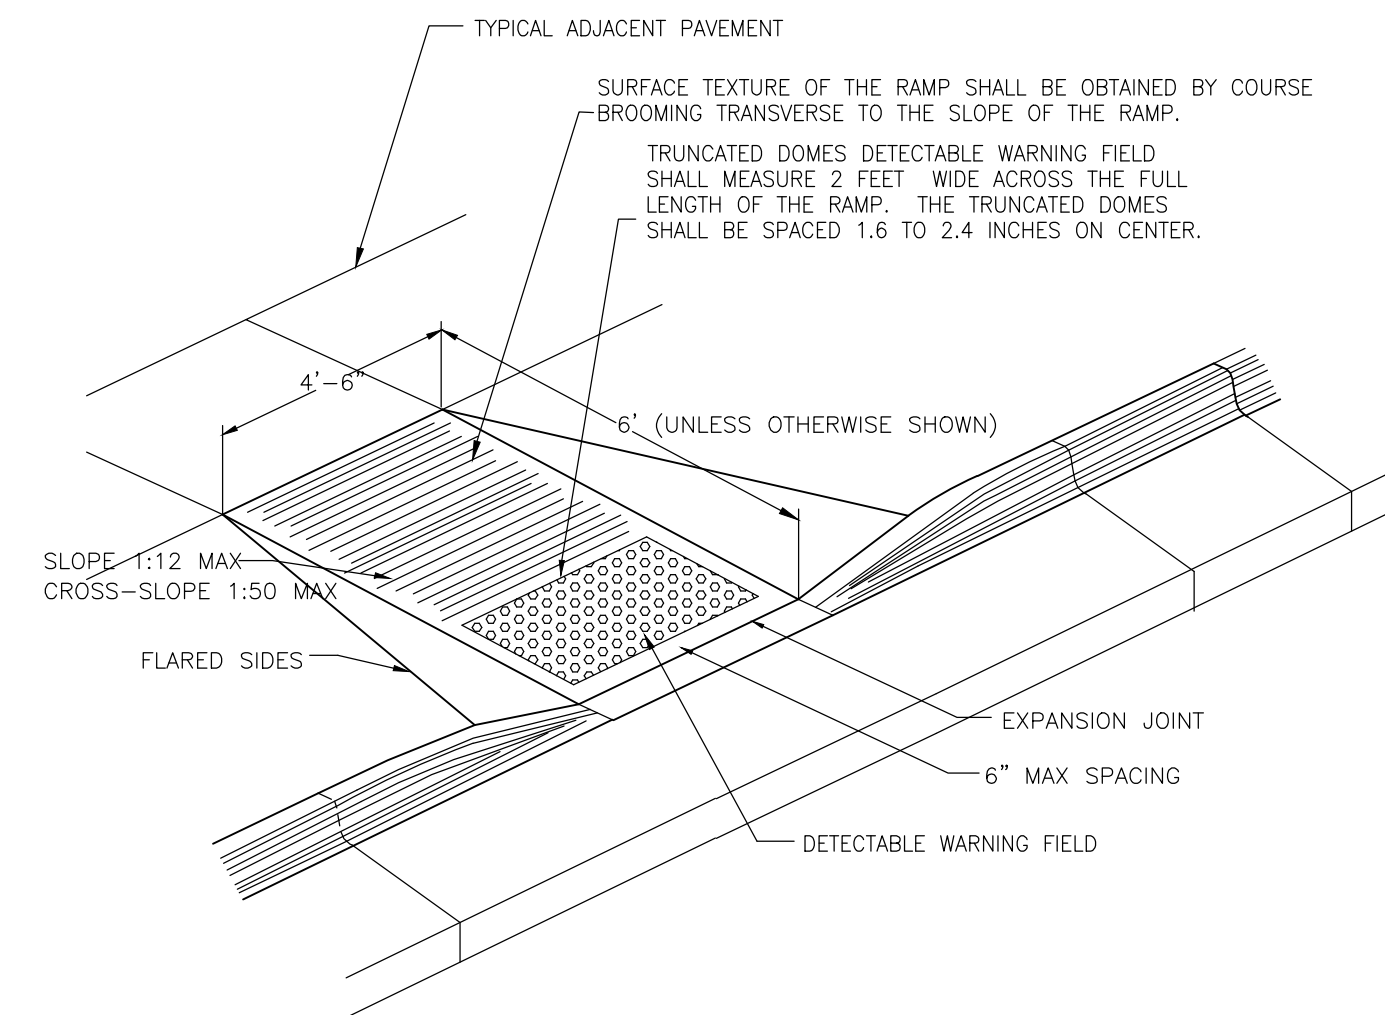

J SIDEWALK RAMP DETAIL
C500 NO SCALE

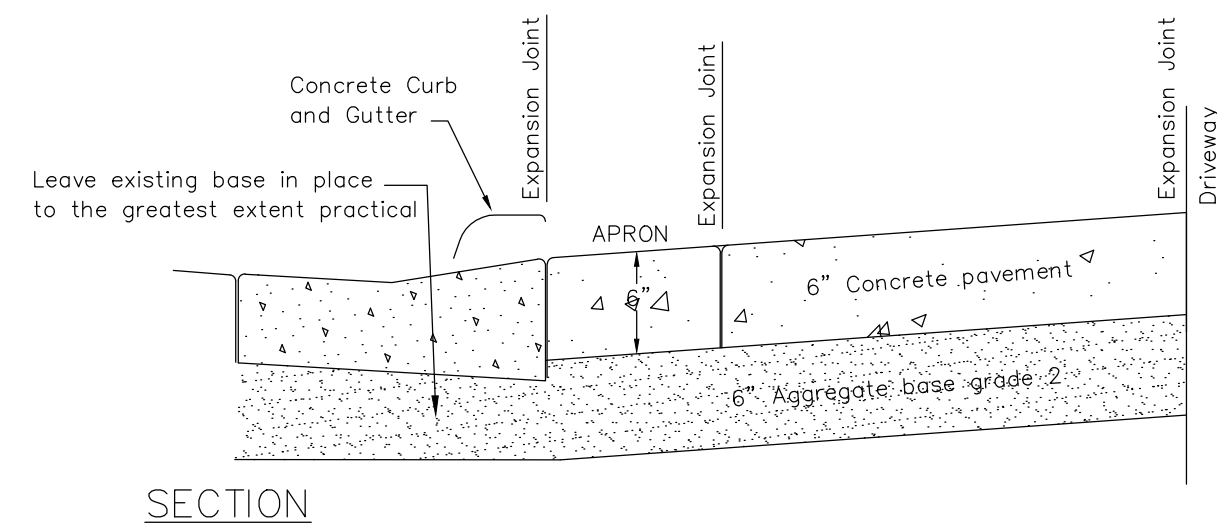


SECTION

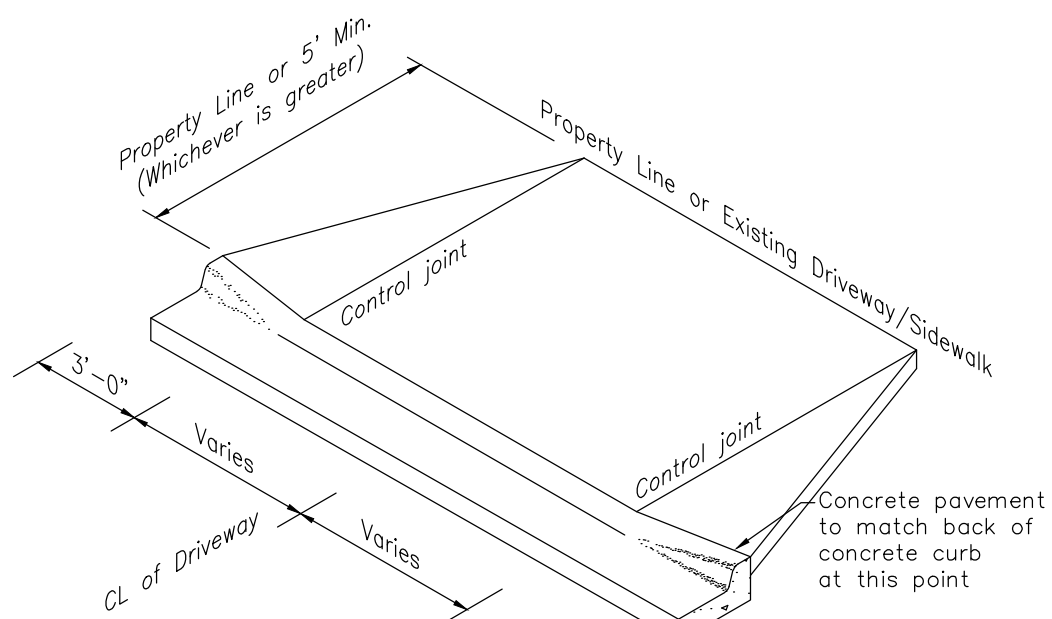

ISOMETRIC

NOTE:
Control joints in concrete curb not to exceed 10' spacing through driveway section.

K STANDARD CONCRETE APRON
C500 No Scale

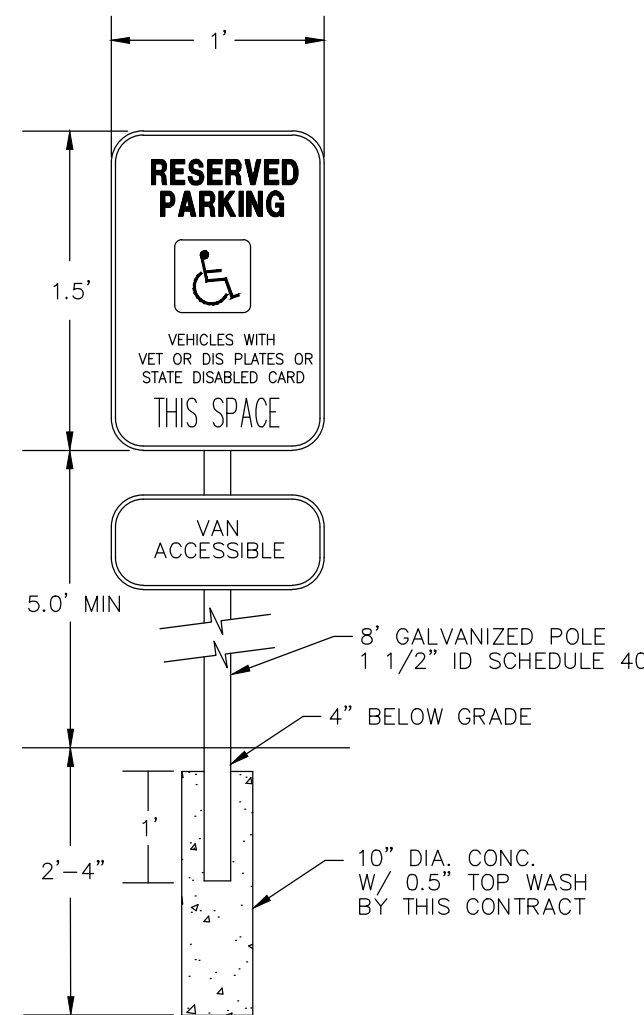

L DISABLED SIGN DETAIL
C500 NO SCALE

REVISIONS:	BY:

PREPARED BY: **PARAGON ASSOCIATES**
Environmental Design & Consulting
6335 E. BERNARD DRIVE, SUITE 200, WILSON, WI 53190
Tel: 608.781.3110 Fax: 608.781.3197 Paragon-Associates.com

PREPARED FOR:
CASTLE REALTY
505 KING STREET
SUITE #106
LA CROSSE, WISCONSIN

CASTLE REALTY - HWY 16
2216 STATE ROAD 16
LA CROSSE, WI 54601
DETAIL SHEET

PROJECT No:	18-079
DRAFTED BY:	C.G.
CHECKED BY:	J.M.
DATE:	03/22/19
CAD FILE:	18-079 Castle Realty 15.dwg
SCALE:	1"=10'
SHEET No:	

C500