

NOTE:
DASHED LINES INDICATES EXTERIOR
STRUCTURAL SHEAR WALLS, PER IBC
2015 TABLE 2306.3(1) - 7/16" STRUCTURAL
SHEATHING STAPLED @ 6" O.C. @ EDGES, 12
O.C. INTERMEDIATE, 1 1/2" 16 GA. STAPLES

NOTE:
DASHED LINES INDICATES INTERIOR
STRUCTURAL SHEAR WALLS, PER IBC
2015 TABLE 2306.3(3) - 7/16" GYPSUM BD.
STAPLED @ 7" O.C. @ EDGES, 12" O.C.
INTERMEDIATE, 1 1/2" 16 GA. STAPLES

UNIT 'D'
2 BEDROOM


UNIT 'C'
2 BEDROOM

NOTE:
DASHED LINES INDICATES INTERIOR
STRUCTURAL SHEAR WALLS, PER IBC
2015 TABLE 2306.3(3) - 7/16" GYPSUM BD.
STAPLED @ 7" O.C. @ EDGES, 12" O.C.
INTERMEDIATE, 1 1/2" 16 GA. STAPLES

NOTE:
DASHED LINES INDICATES EXTERIOR
STRUCTURAL SHEAR WALLS, PER IBC
2015 TABLE 2306.3(1) - 7/16" STRUCTURAL
SHEATHING STAPLED @ 6" O.C. @ EDGES, 12"
O.C. INTERMEDIATE, 1 1/2" 16 GA. STAPLES




5 REFLECTED CEILING PLAN
A2 $3/32'' = 1'-0''$

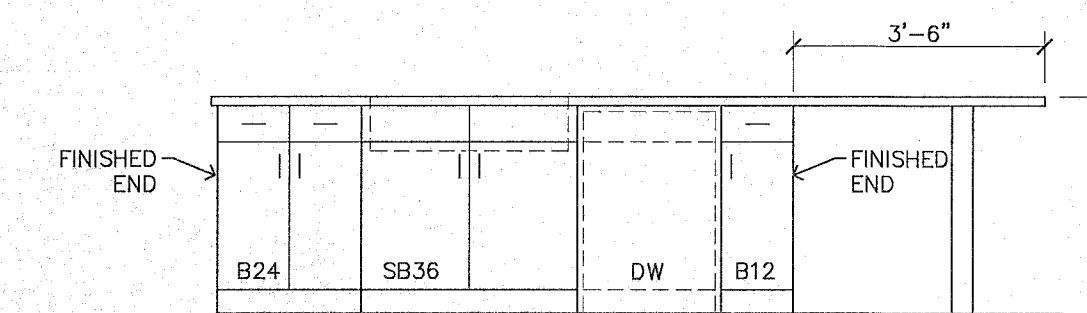

4
A2

KITCHEN ELEVATION


$3/8" = 1'-0"$

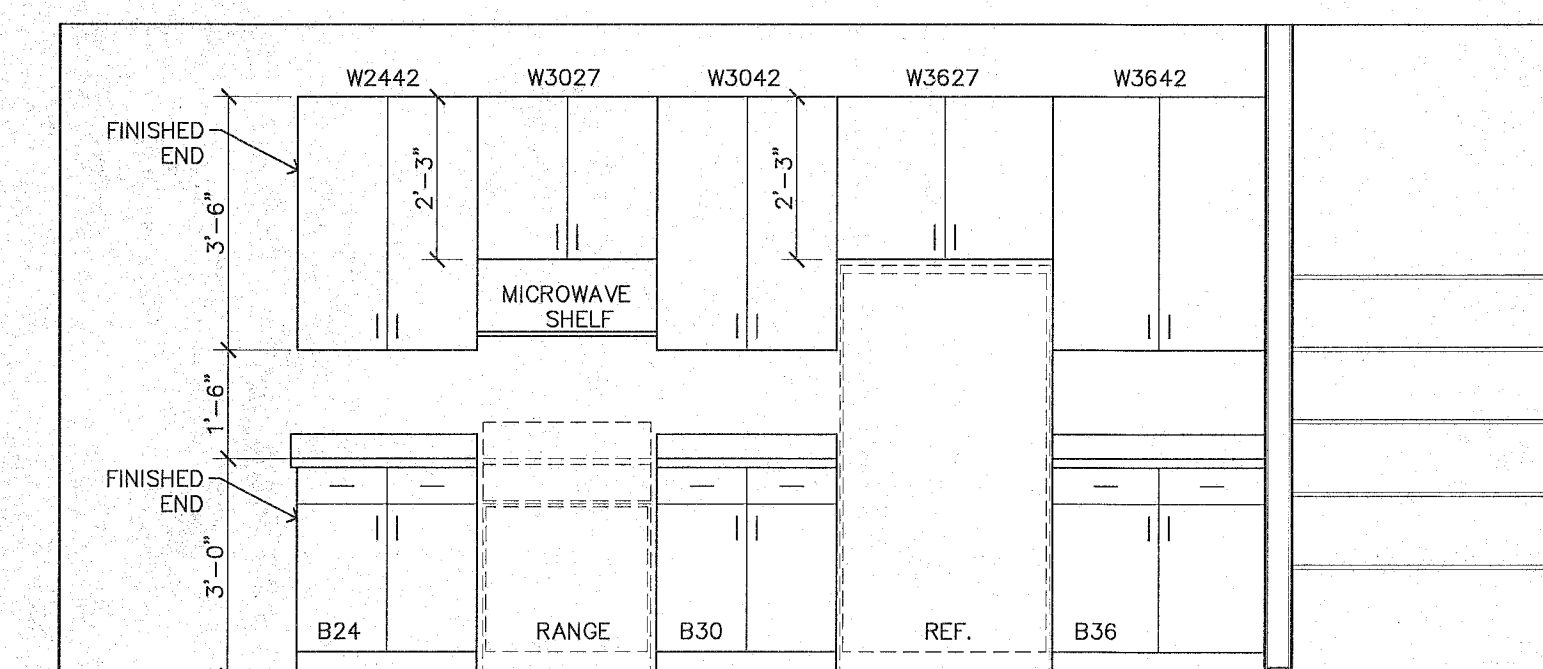

3
A2

KITCHEN ELEVATION

$3/8" = 1'-0"$

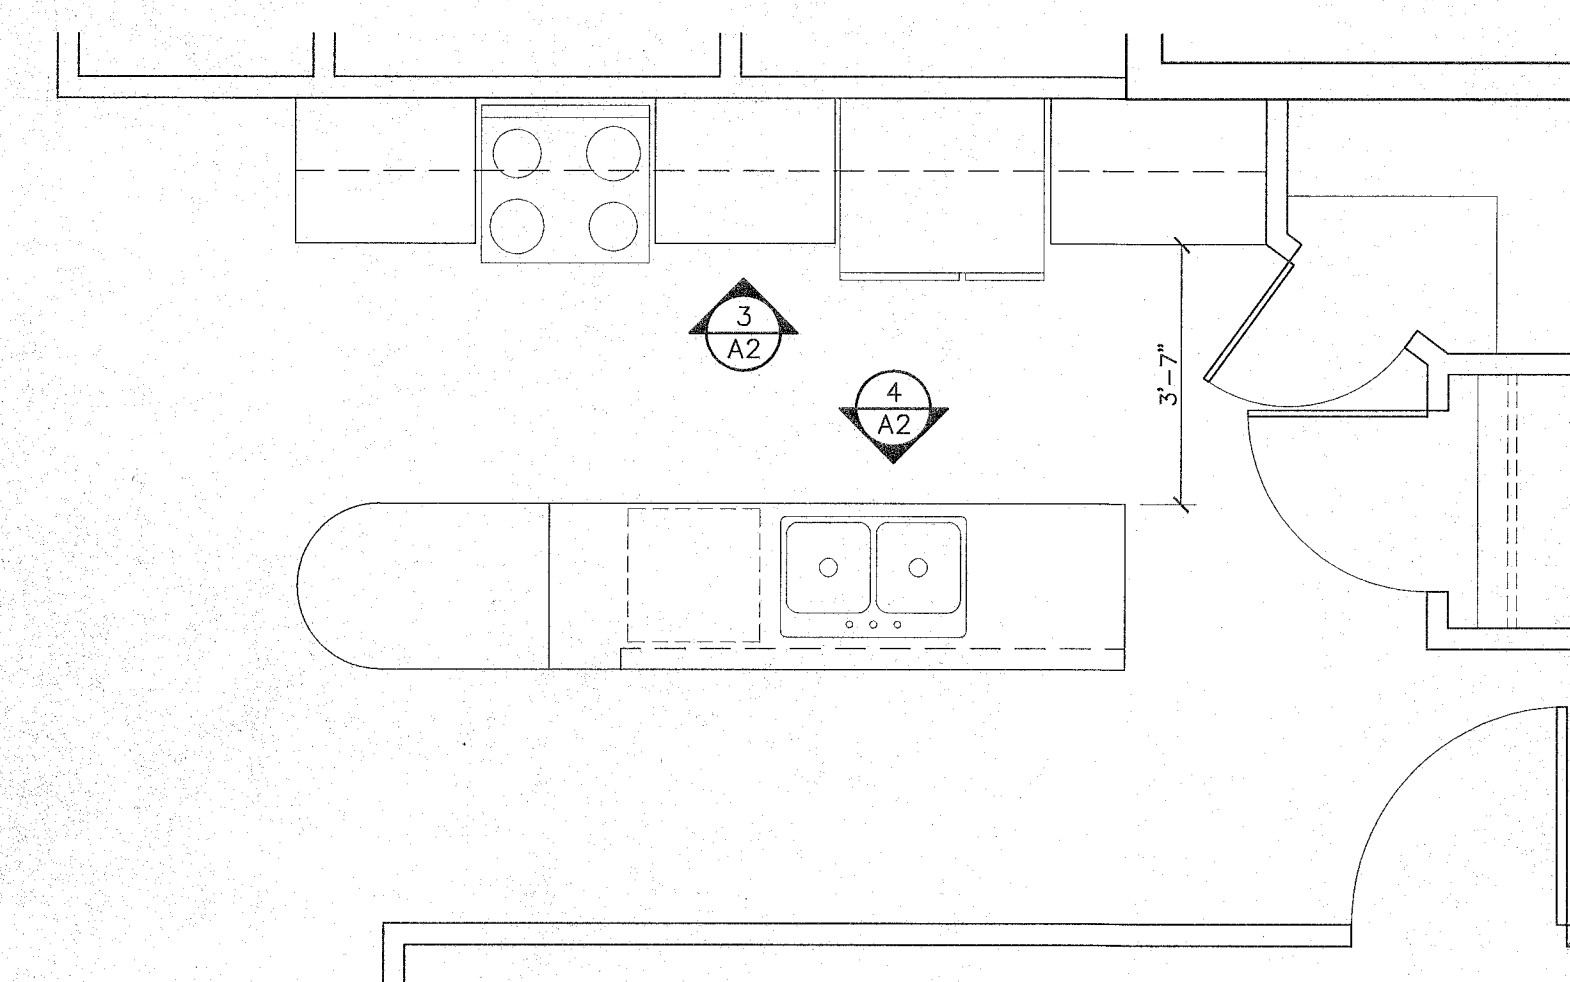

2
A2

ENLARGED KITCHEN PLAN

$\frac{3}{8}'' = 1'-0''$