




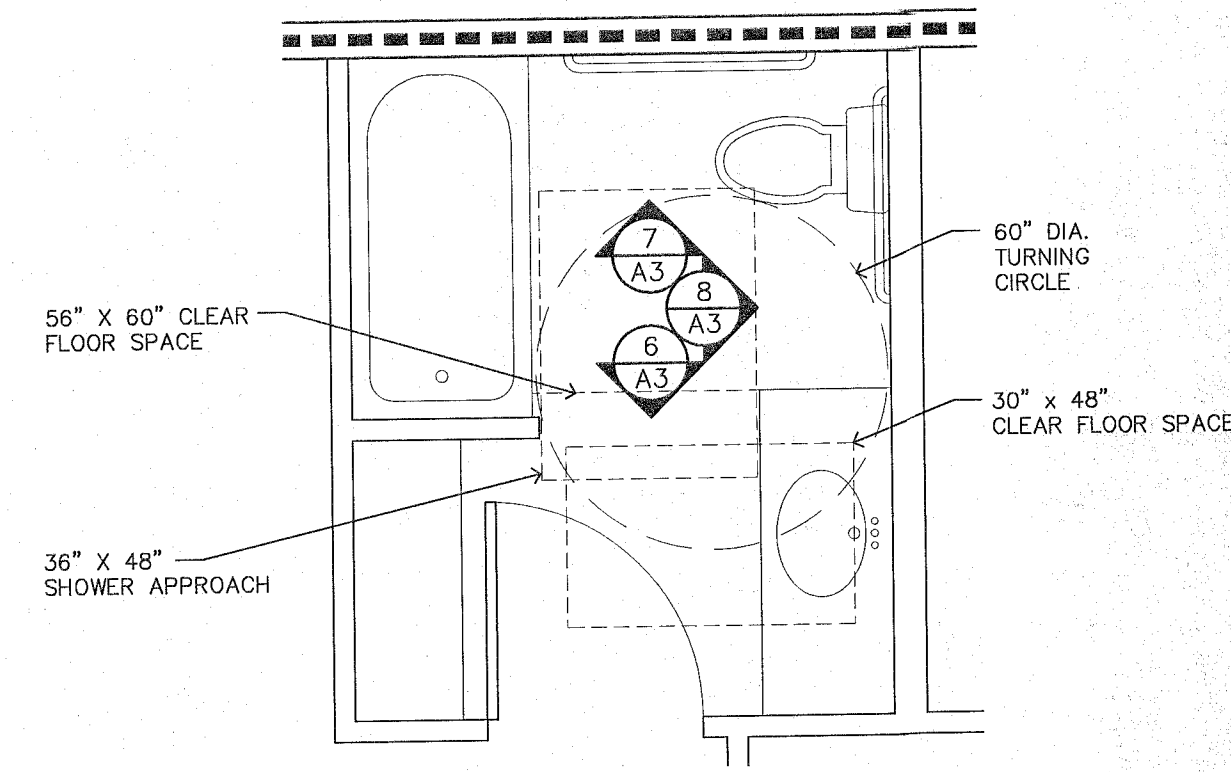


5 ENLARGED TOILET PLAN
3/8" = 1'-0"

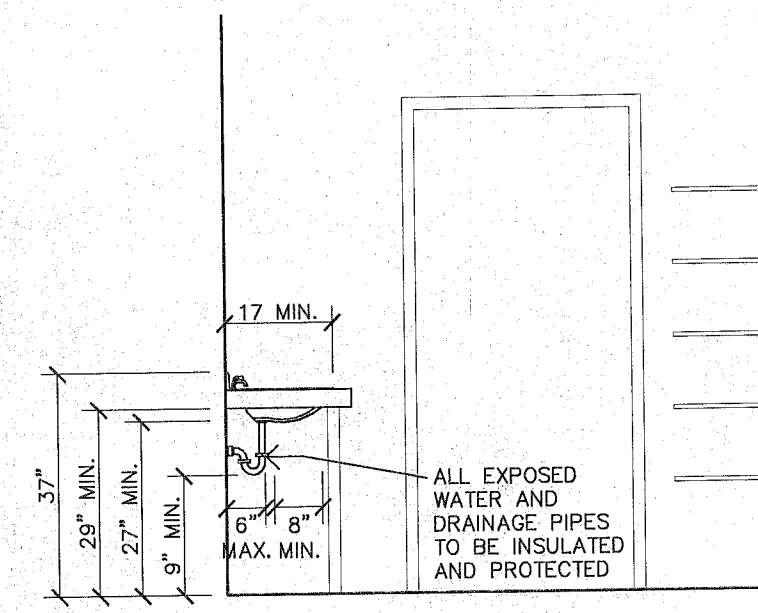


6 ELEVATION
3/8" = 1'-0"

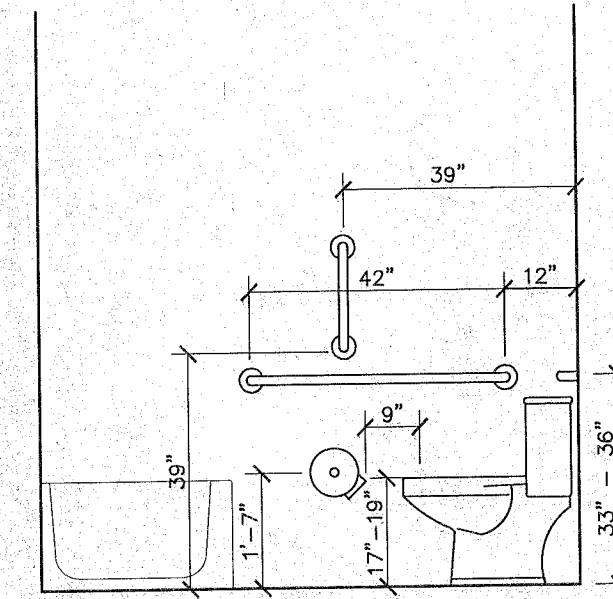

7 ELEVATION
3/8" = 1'-0"

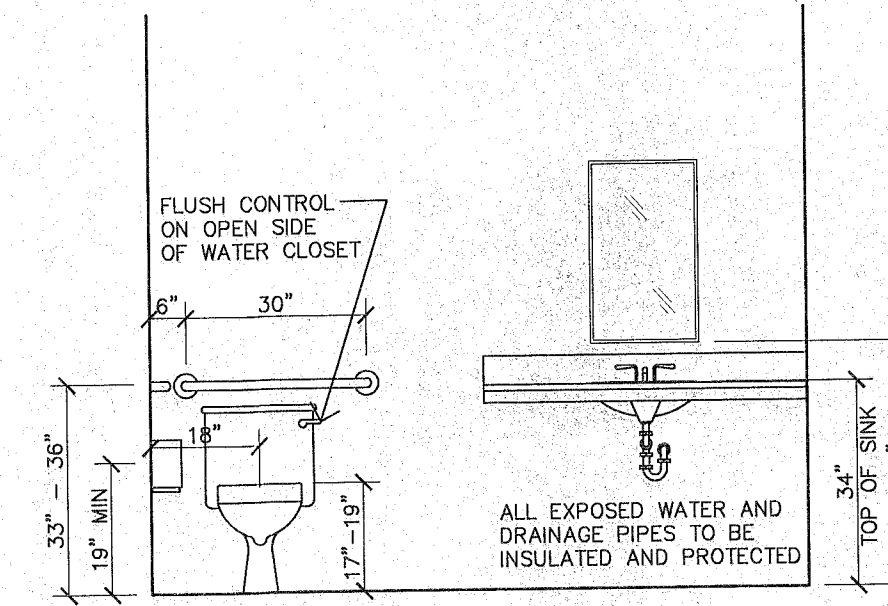


8 ELEVATION
3/8" = 1'-0"

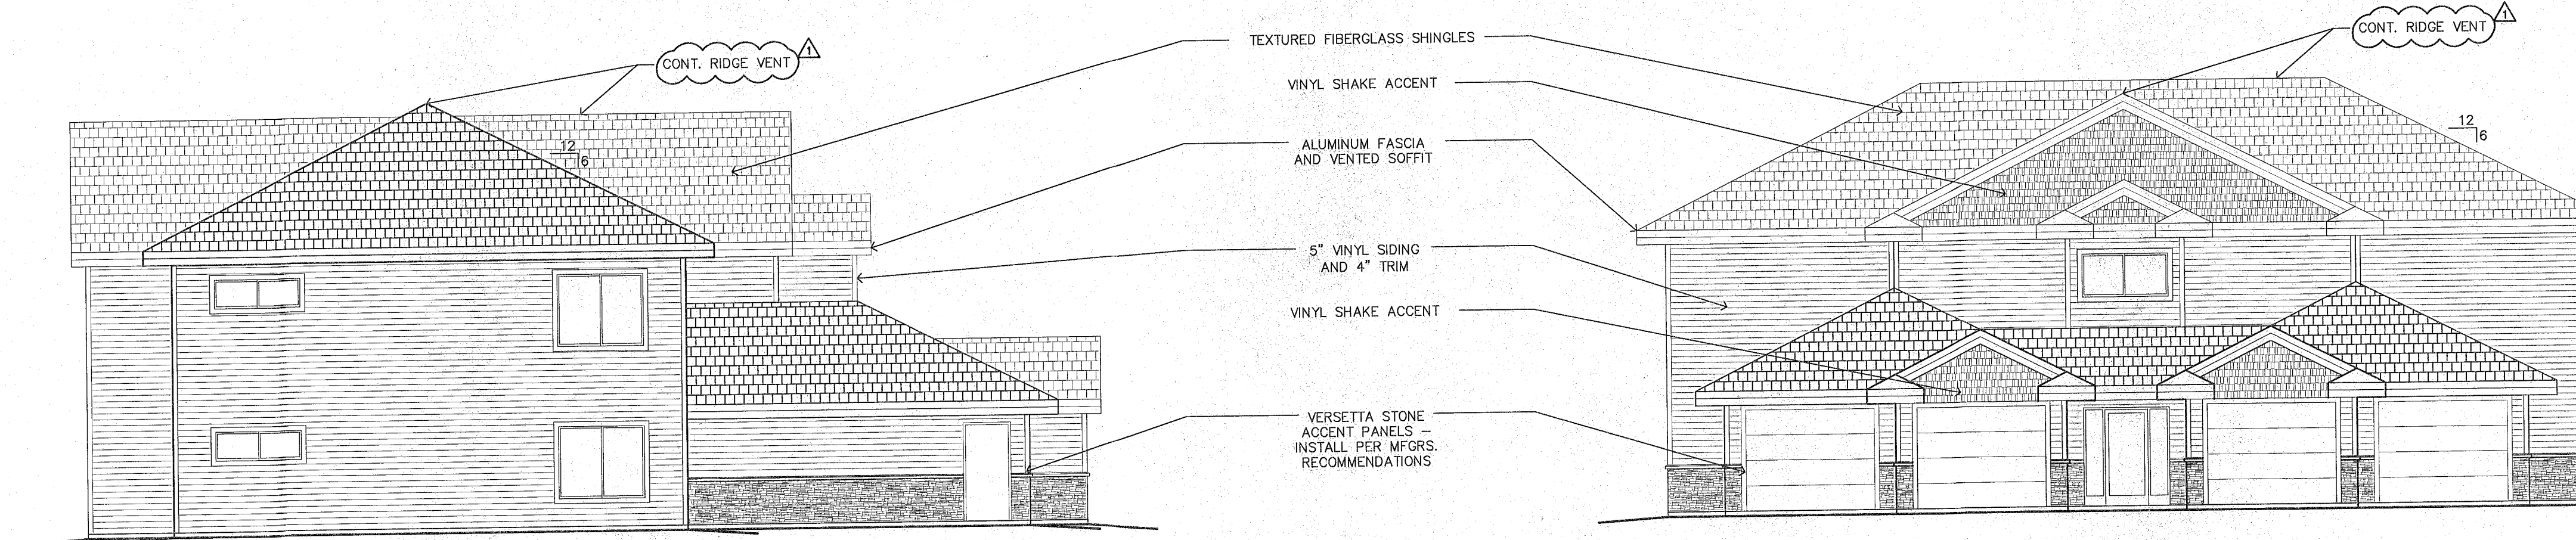

3 SOUTH EXTERIOR ELEVATION
1/8" = 1'-0"


4 WEST EXTERIOR ELEVATION
1/8" = 1'-0"

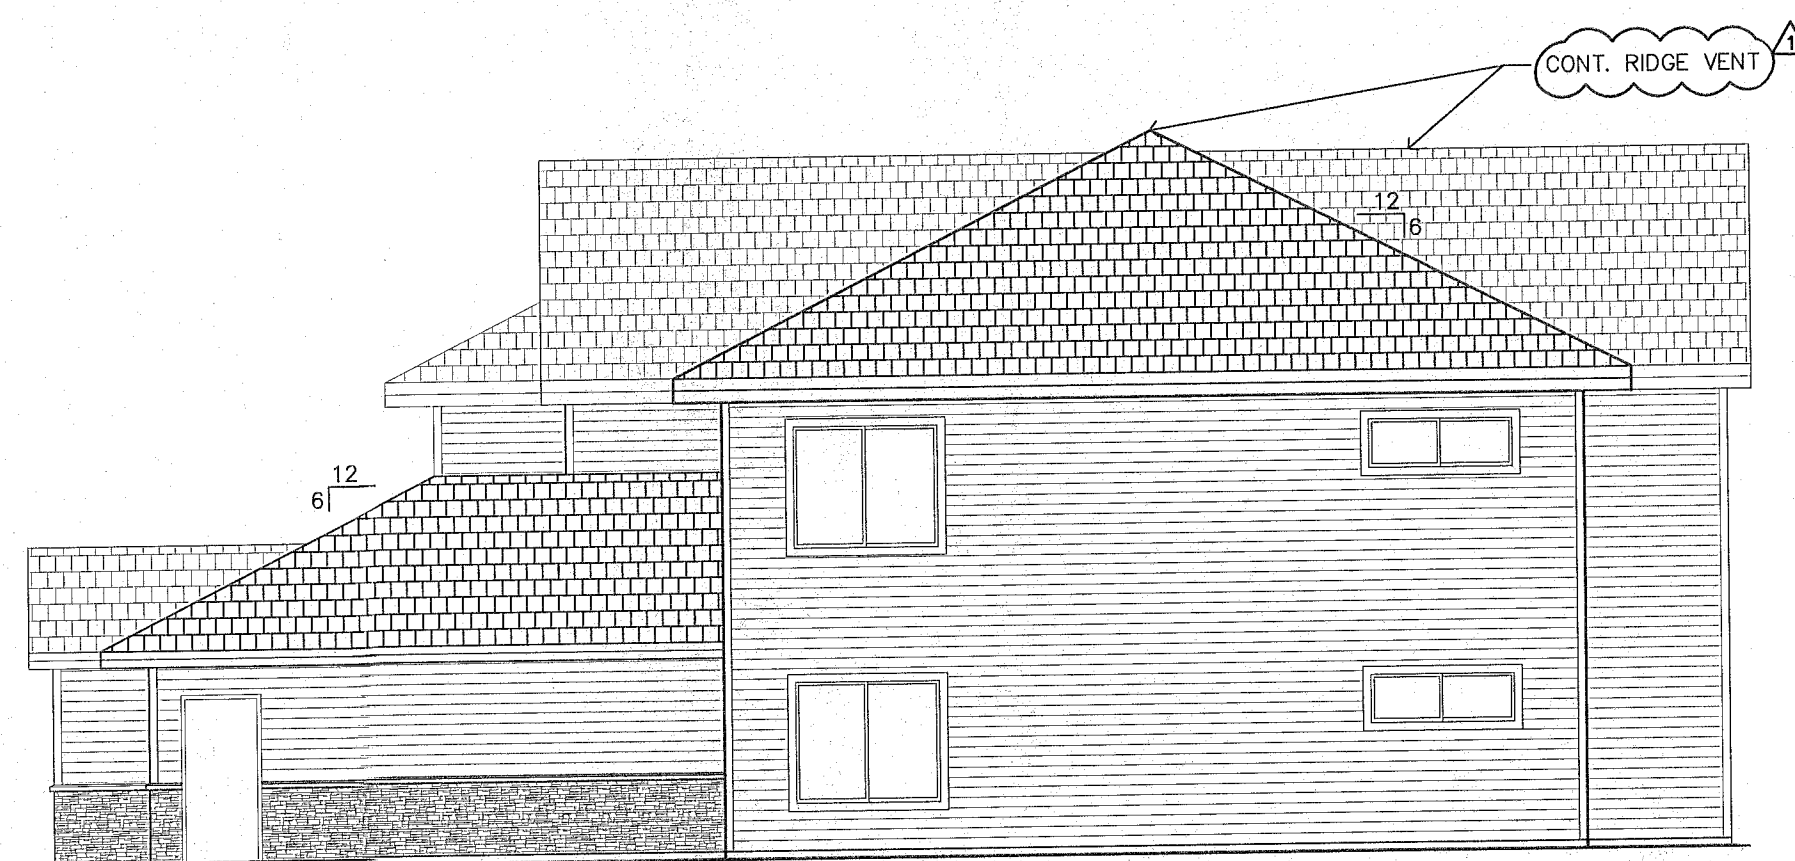

1 NORTH EXTERIOR ELEVATION
1/8" = 1'-0"

GENERAL ELEVATION NOTES:

- ALL ROOF PITCHES TO BE 6:12 UNLESS NOTED OTHERWISE.
- PROVIDE TREATED WOOD BLOCKING AND/OR VINYL TRIM AS NECESSARY AT EXTERIOR LIGHT FIXTURES AND OTHER NECESSARY MECHANICAL, ELECTRICAL OR PLUMBING PENETRATIONS.
- ALL FASCIAS AND SOFFITS TO BE PREFINISHED ALUMINUM.
- ALL ROOF SHINGLES TO BE 40 YEAR TEXTURED FIBERGLASS.
- PROVIDE CONTINUOUS SOFFIT AND SHINGLE-OVER RIDGE VENTS THROUGHOUT. RIDGE AND SOFFIT VENTS TO PROVIDE FREE VENTILATION AREA OF 1/150 OF ATTIC SPACE VENTILATED.

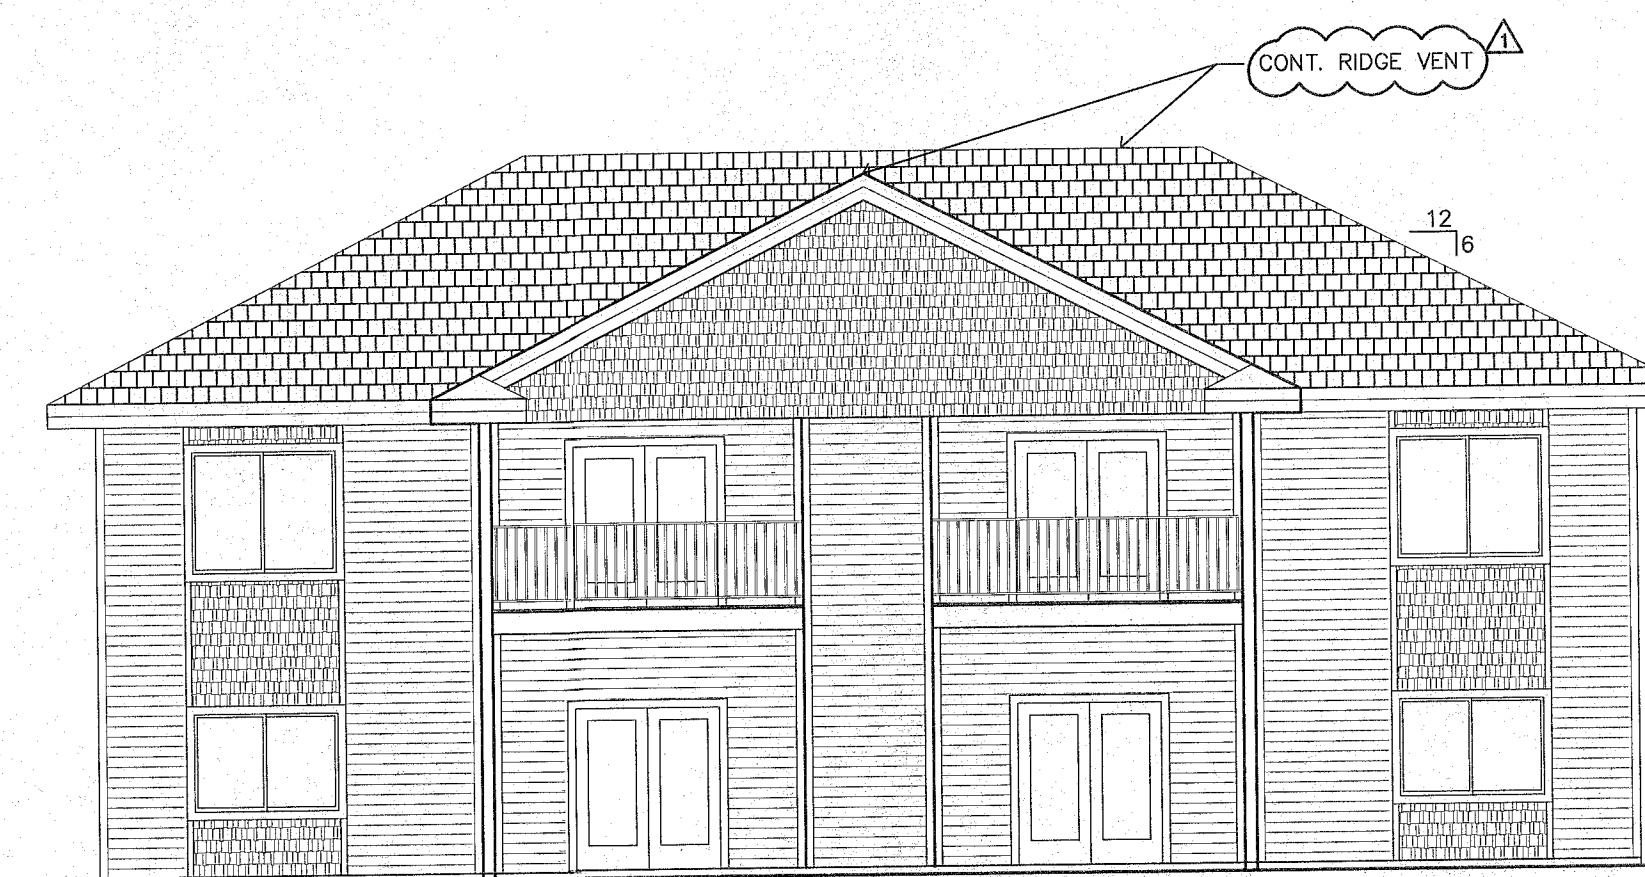

2 EAST EXTERIOR ELEVATION
1/8" = 1'-0"

