

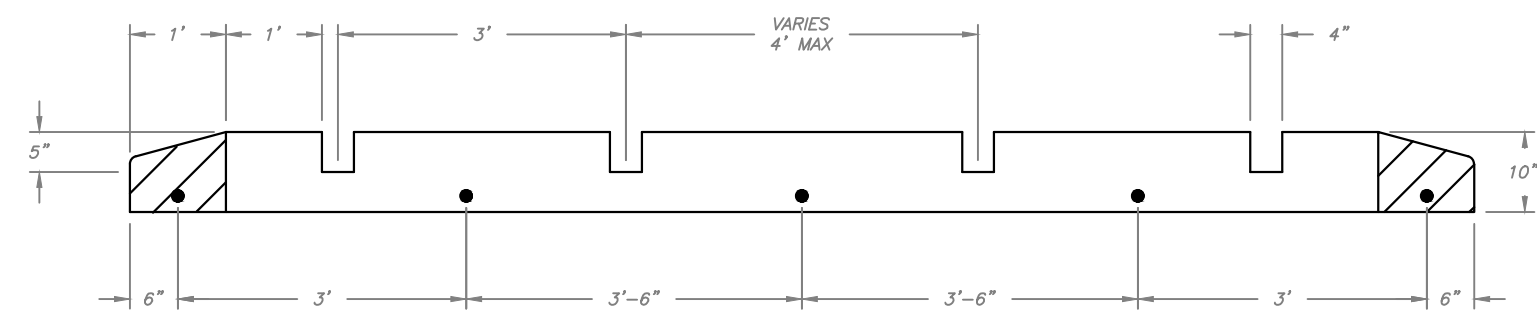


EXISTING SIDEWALK


**A**  
**D-7** REGULAR TREE BAND  
SCALE: 1" = 2'-0"

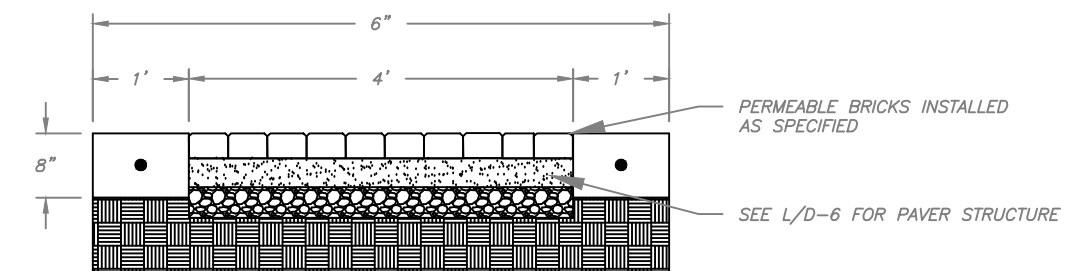

SECTION A-A

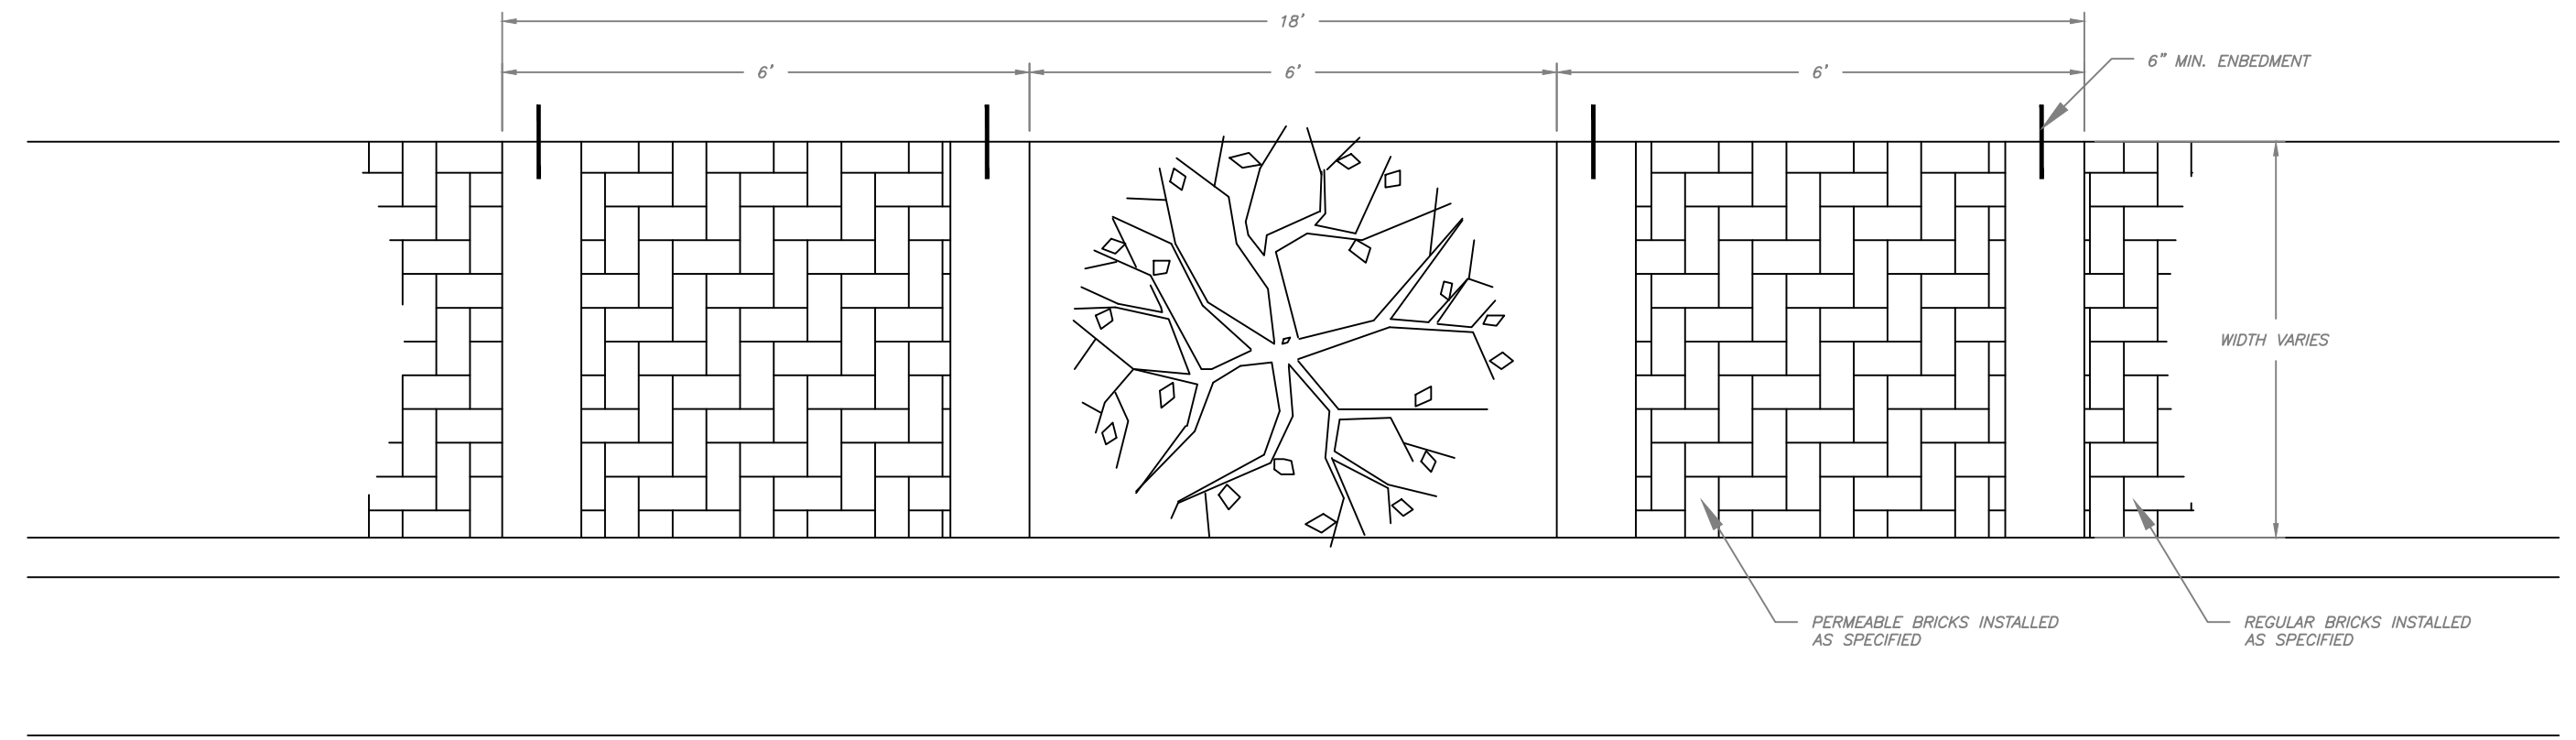

**B**  
**D-7** ALTERNATE TREE BOX  
SCALE: 1" = 2'-0"

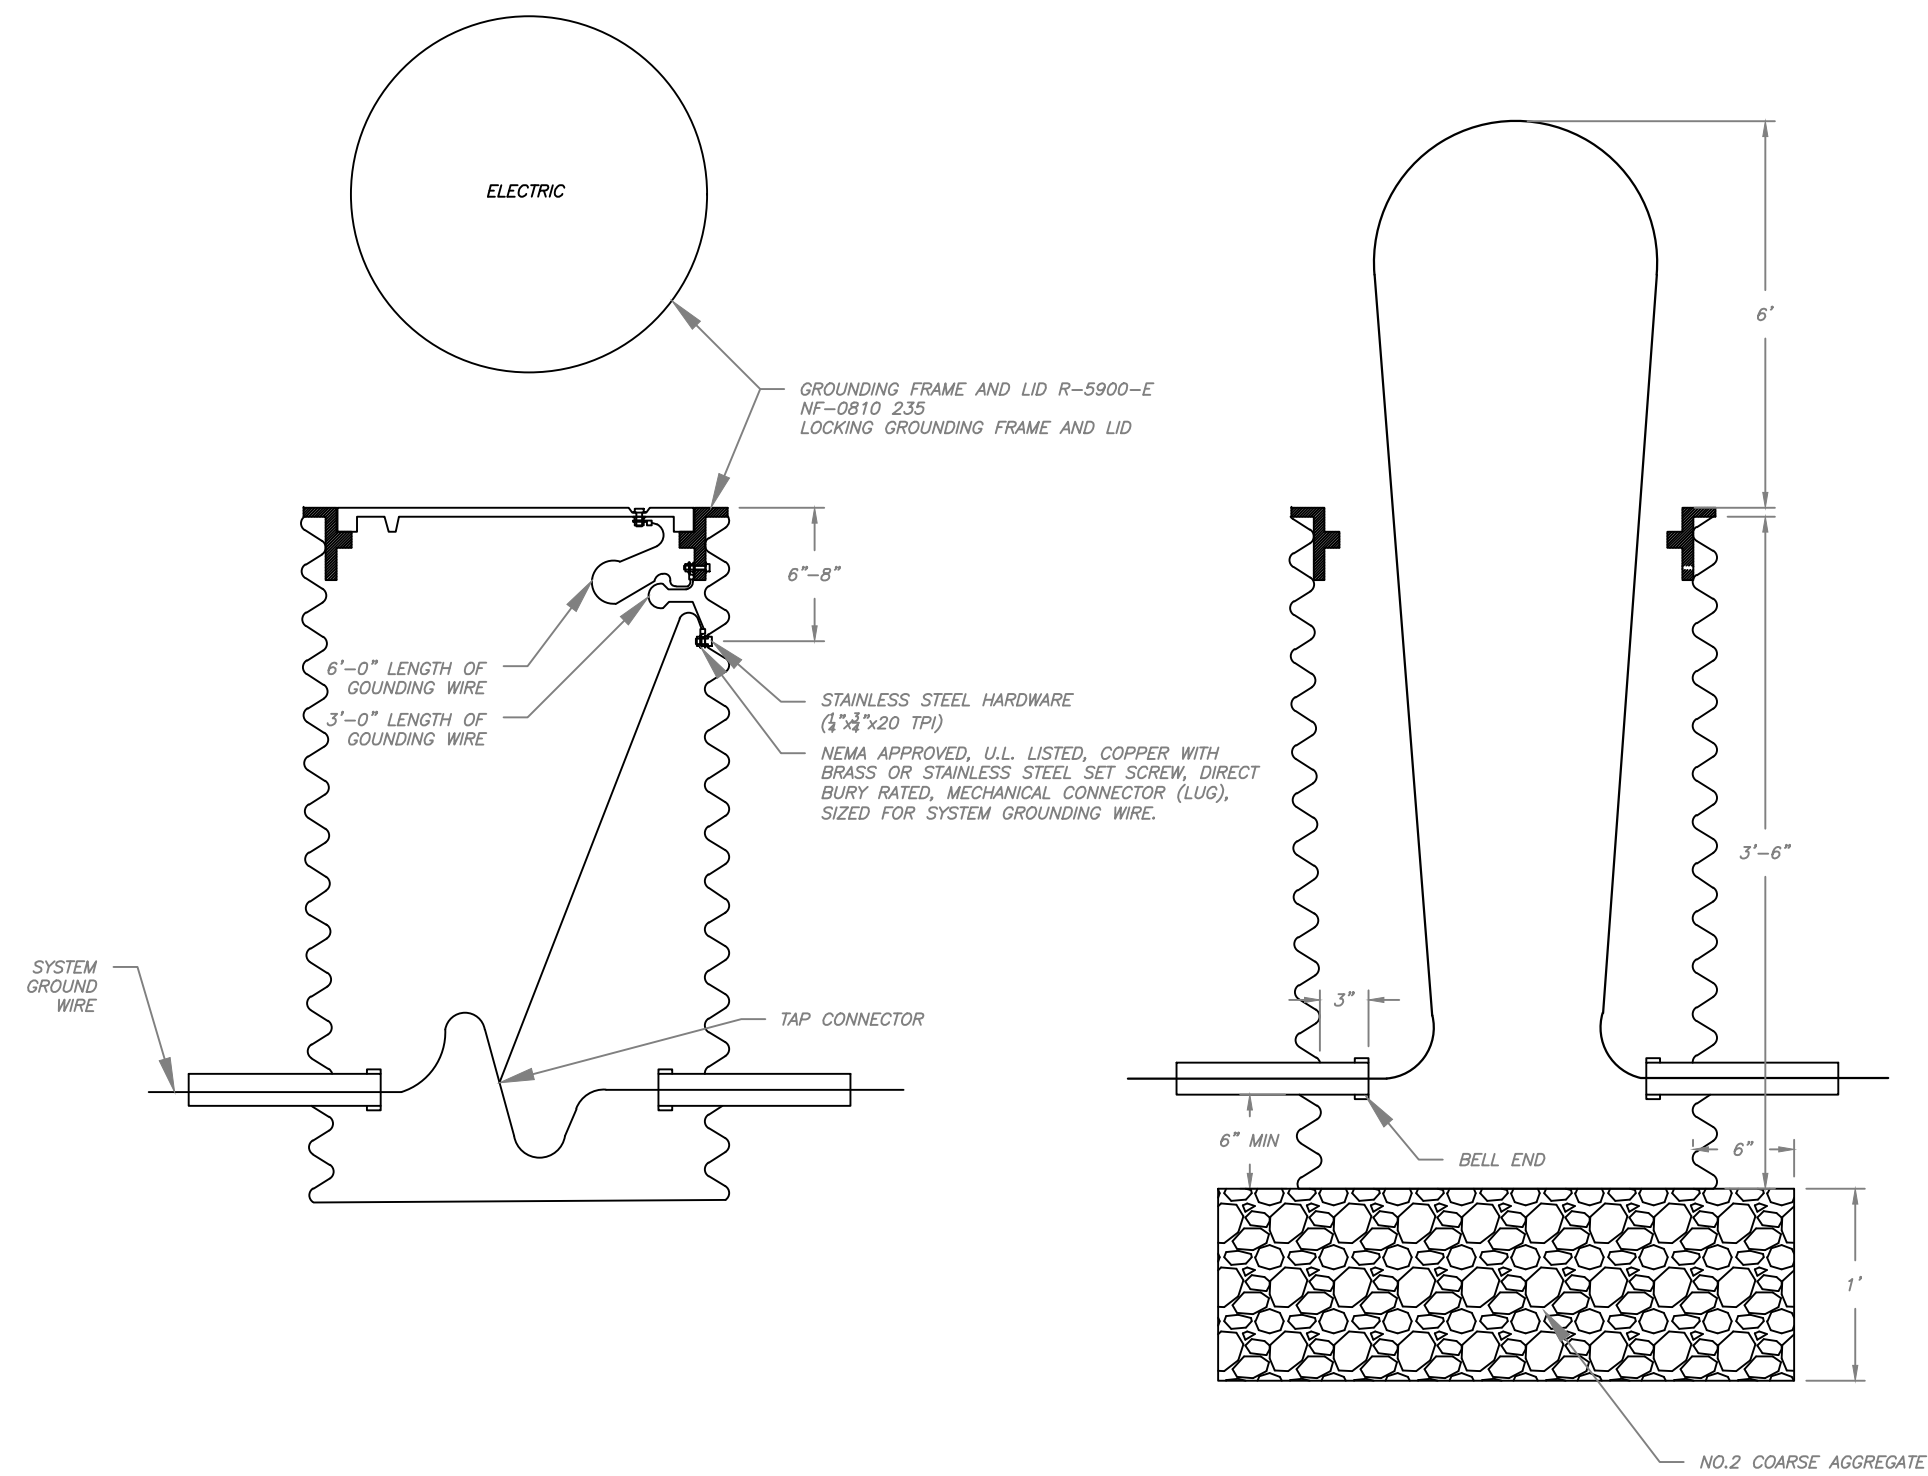

**C**  
**D-7** STANDARD PULL BOX  
SCALE: 1" = 1'-0"

|               |  |              |          |
|---------------|--|--------------|----------|
| EDF #         | DWG NAME: D-6 streetscapeing.dwg             |              |          |
| PROJECT No.   | STREETSCAPE DETAILS                          |              |          |
| LOCATION      | ENGINEERING DEPT.<br>City of La Crosse, Wis. |              |          |
| RESOLUTION    | DATE   |              |          |
| FIELD BOOK    | SURVEYED                                     | BY           | DATE     |
| NUMBER        | DRAWN PRELIMINARY                            | JOH          | 02/13/19 |
| PAGE          | CHECKED FINAL                                | MAG          | 02/13/19 |
|               | APPROVED                                     |              |          |
|               | REVISIONS                                    |              |          |
| SHEET NO. D-7 |  | TOTAL SHEETS |          |