




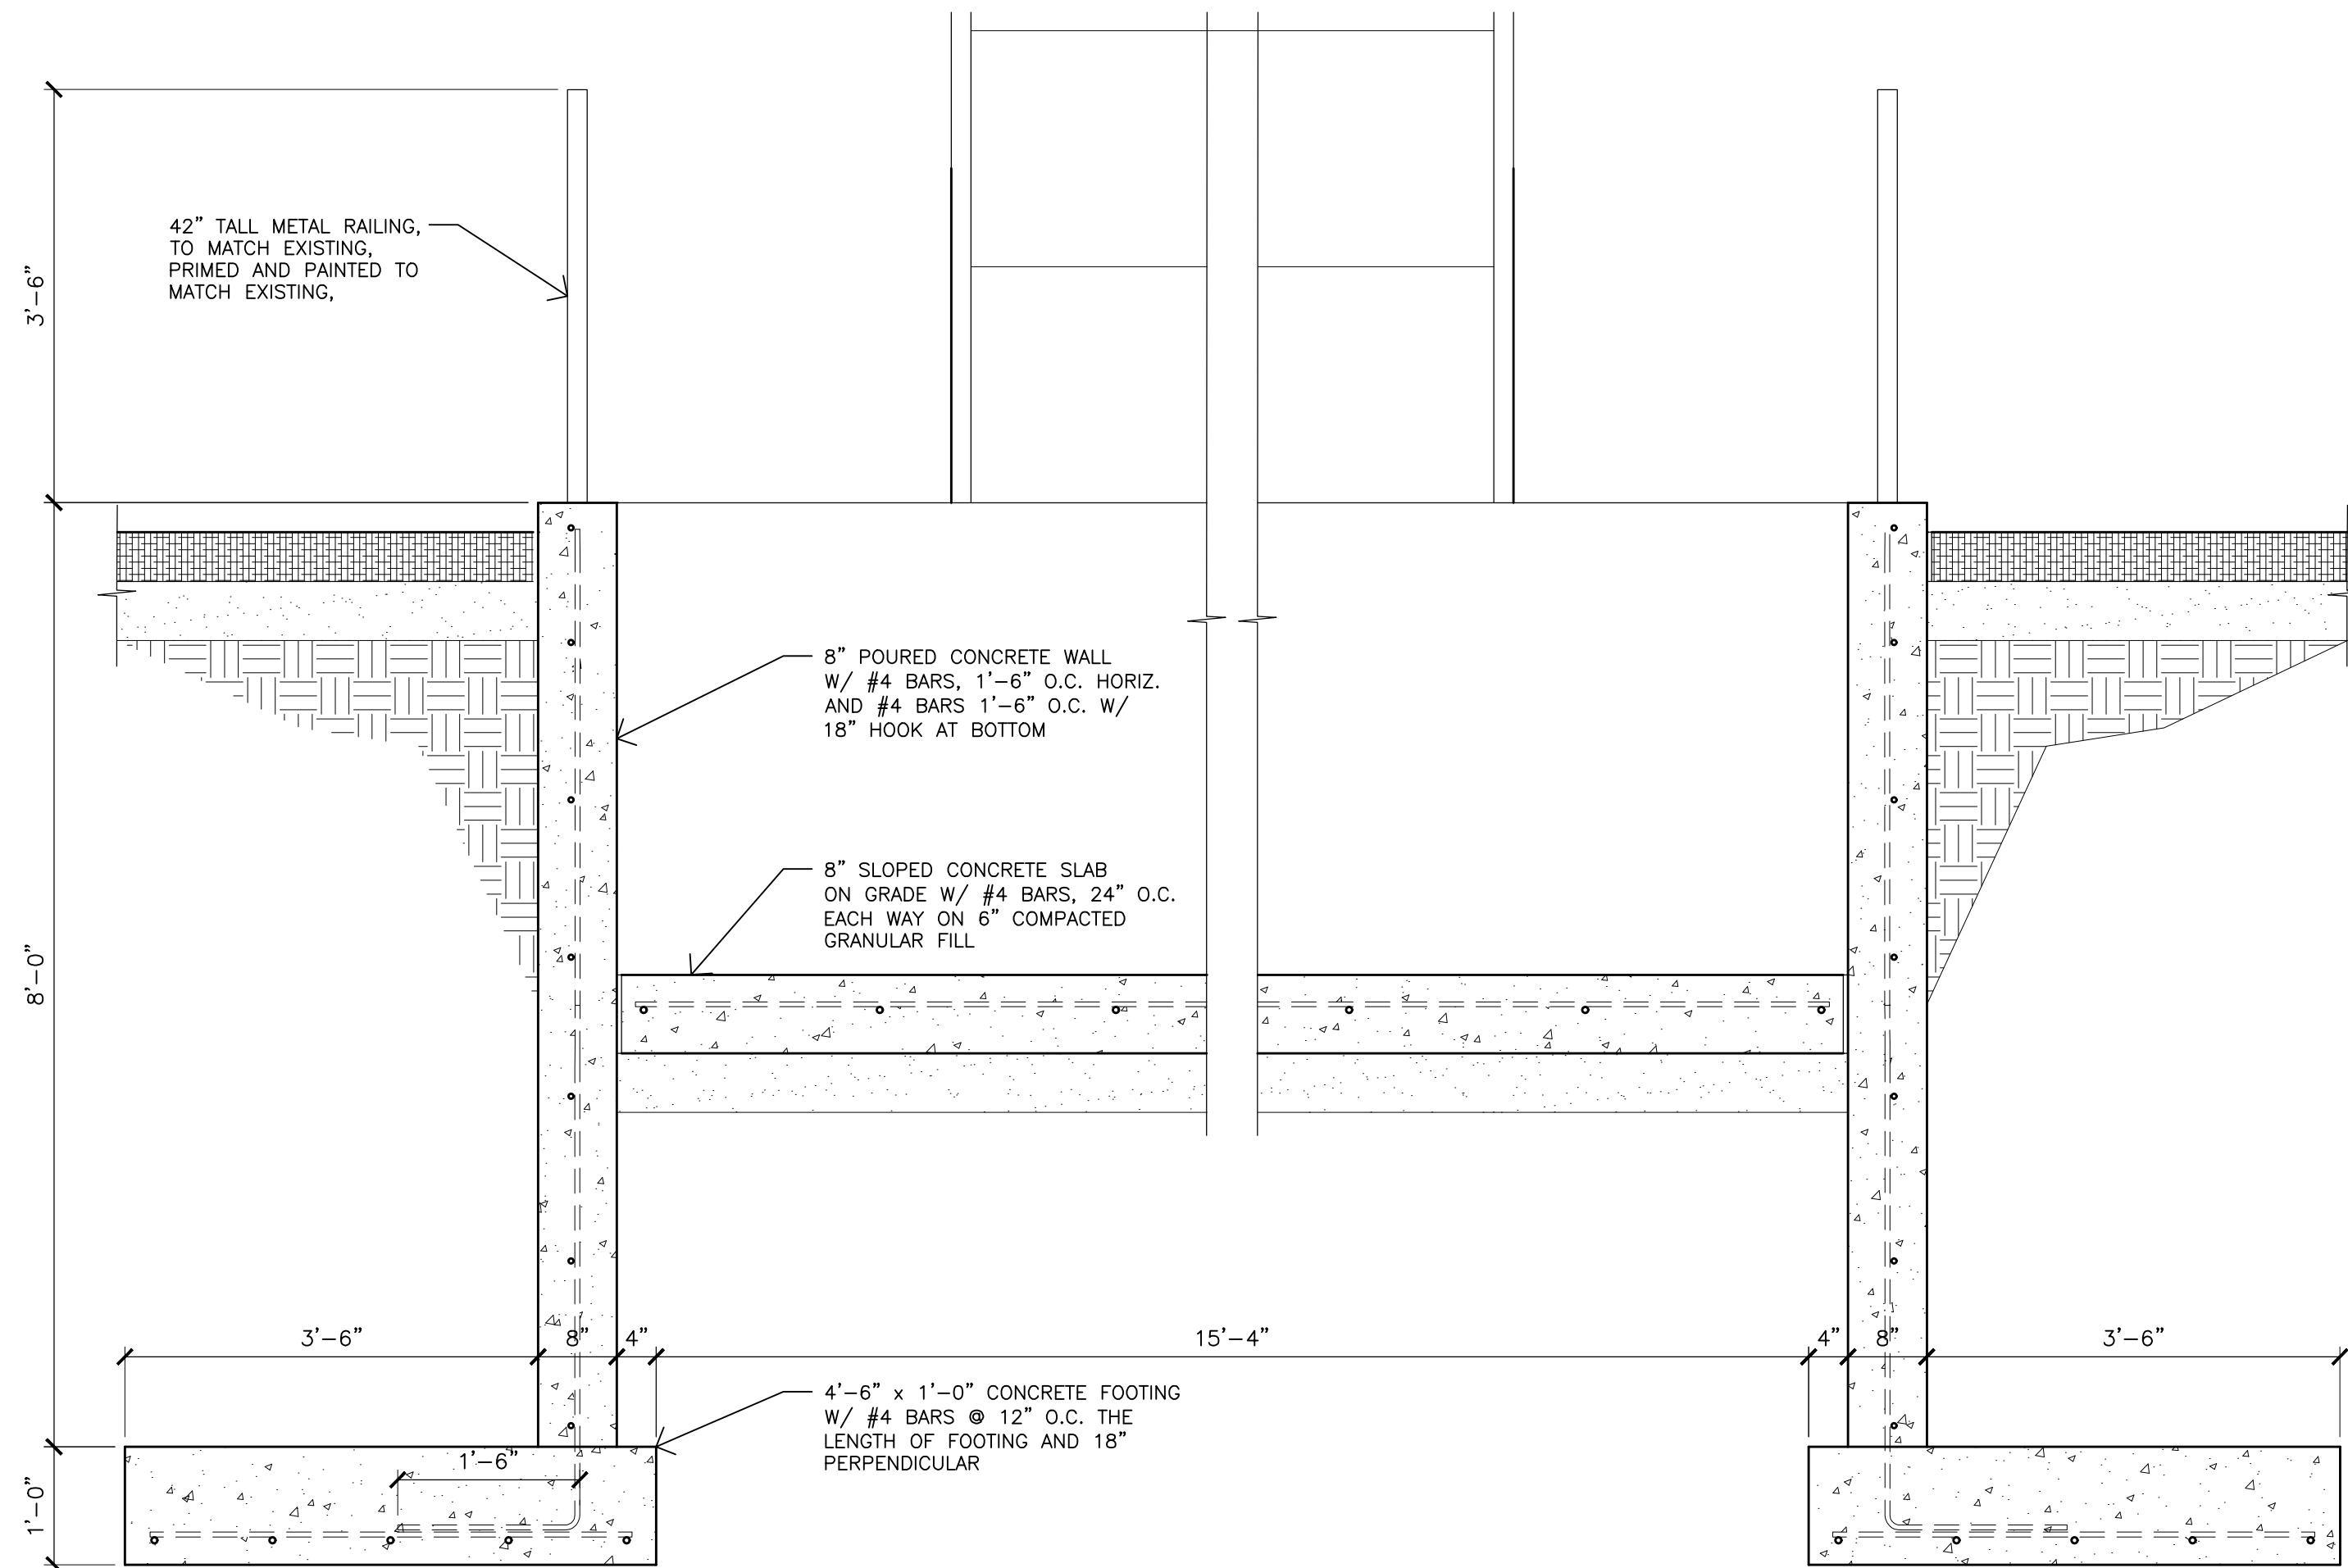


3
A2 DOCK SECTION
3/4" = 1'-0"

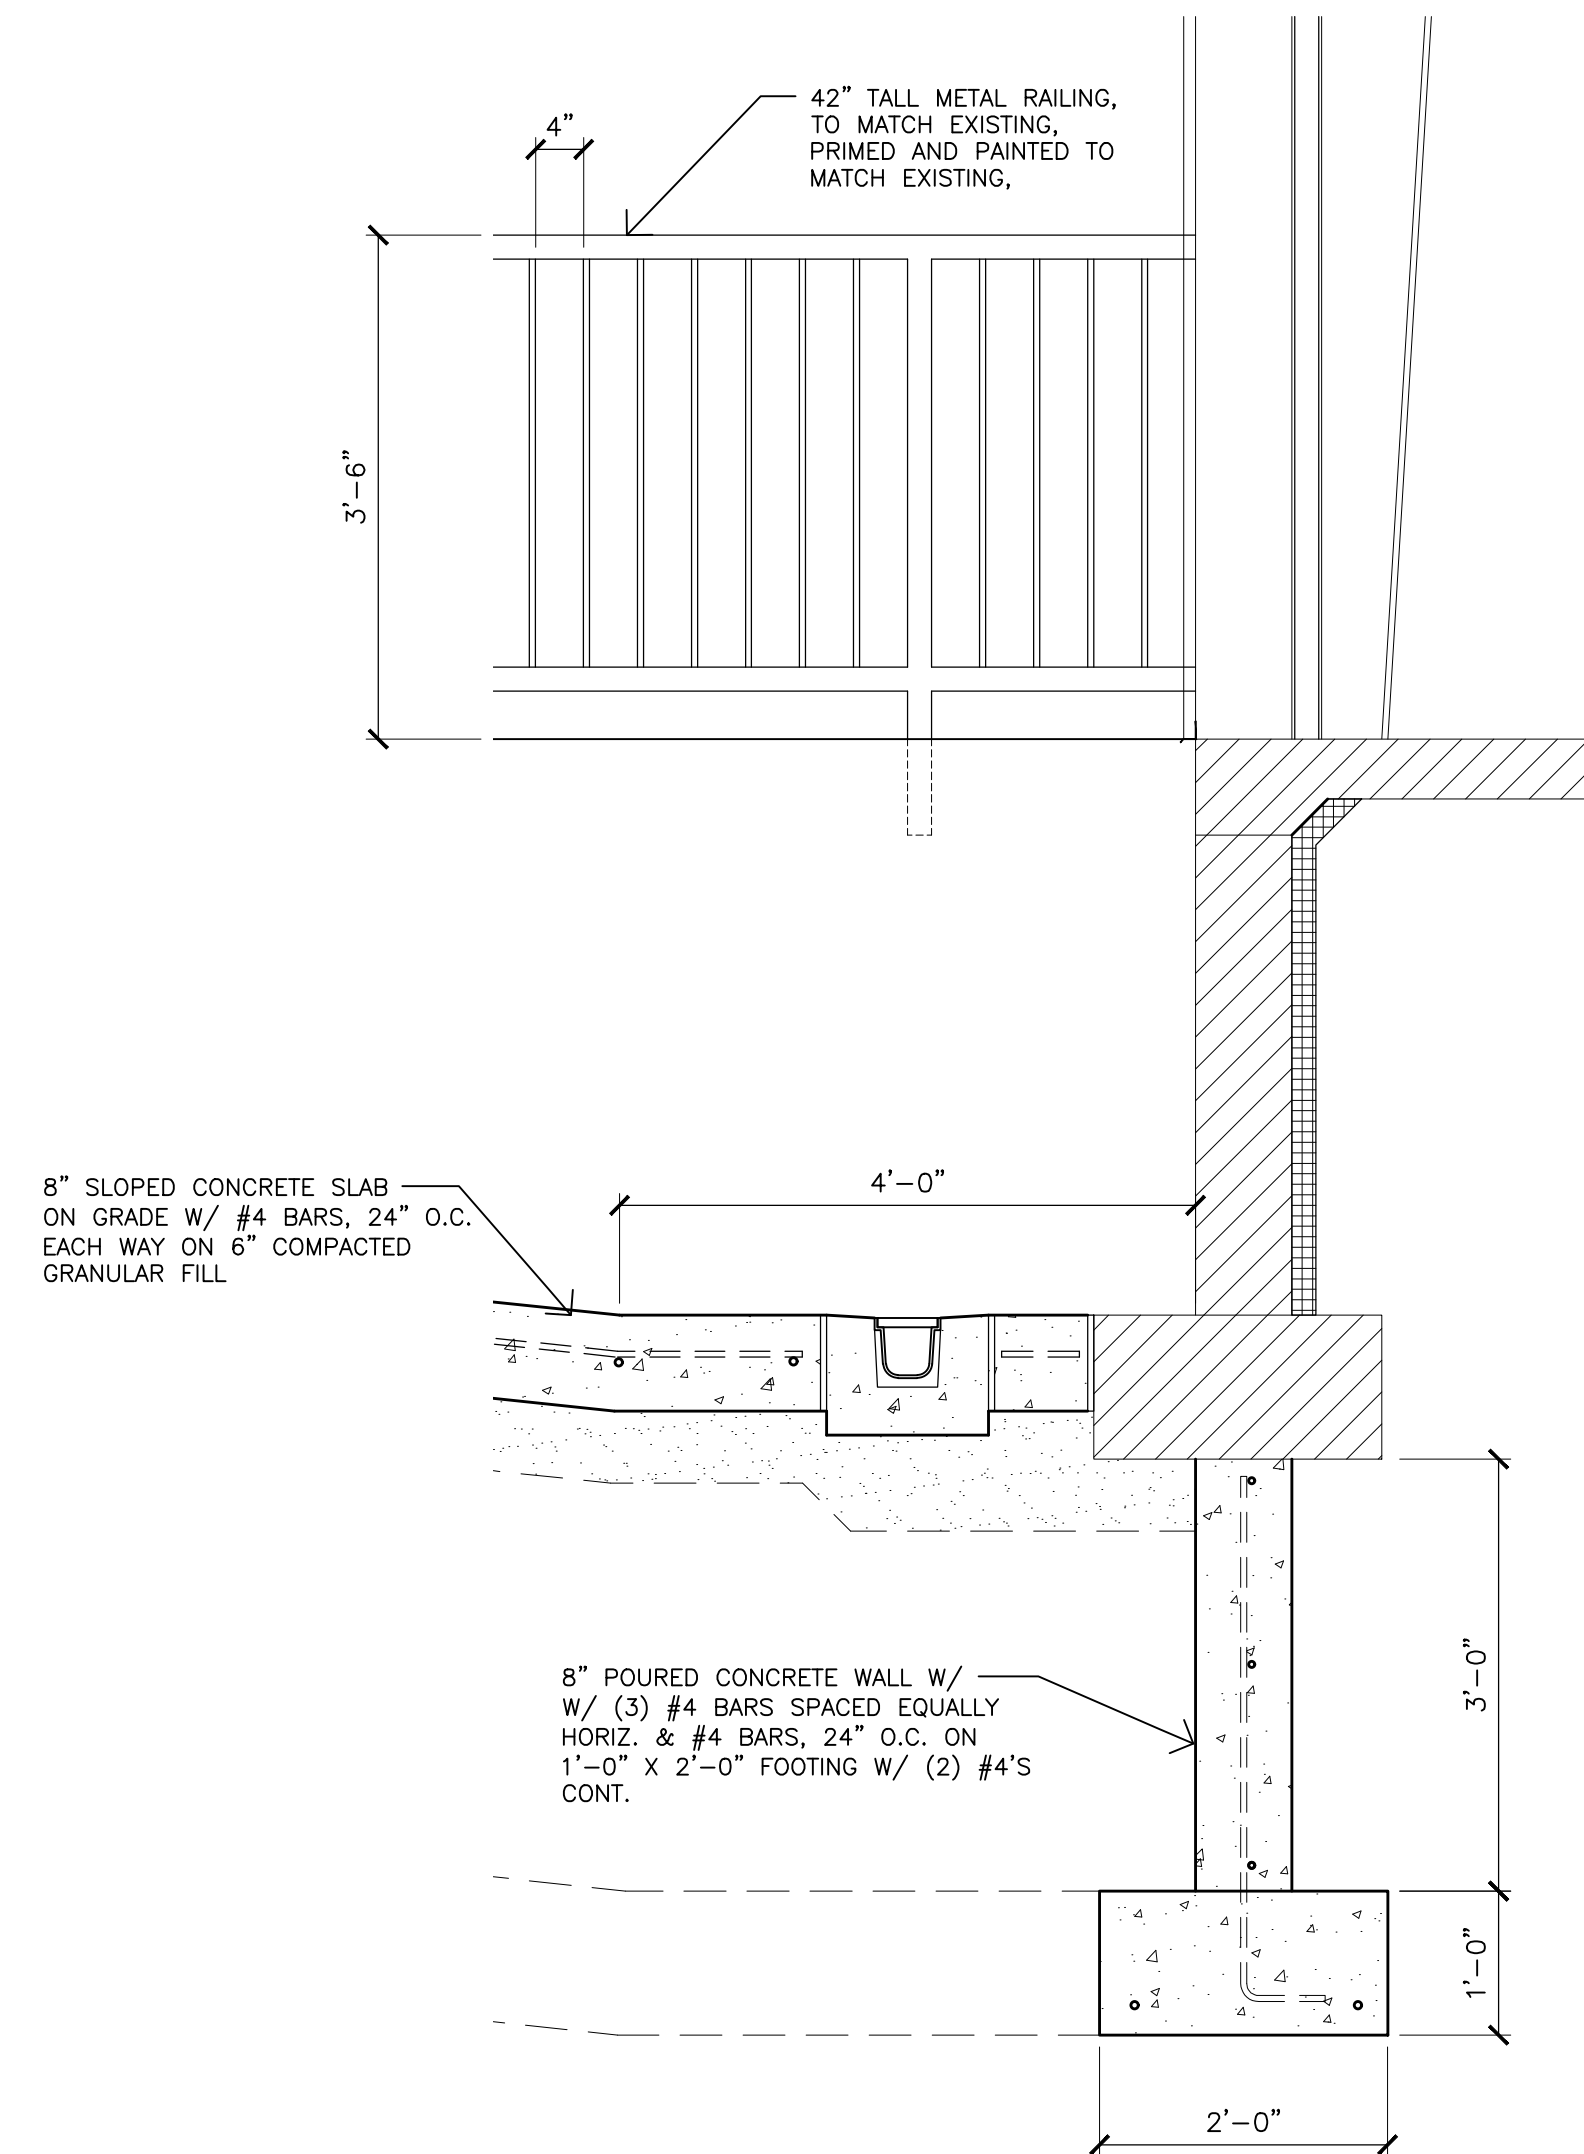

4
A2 DOCK SECTION
3/4" = 1'-0"

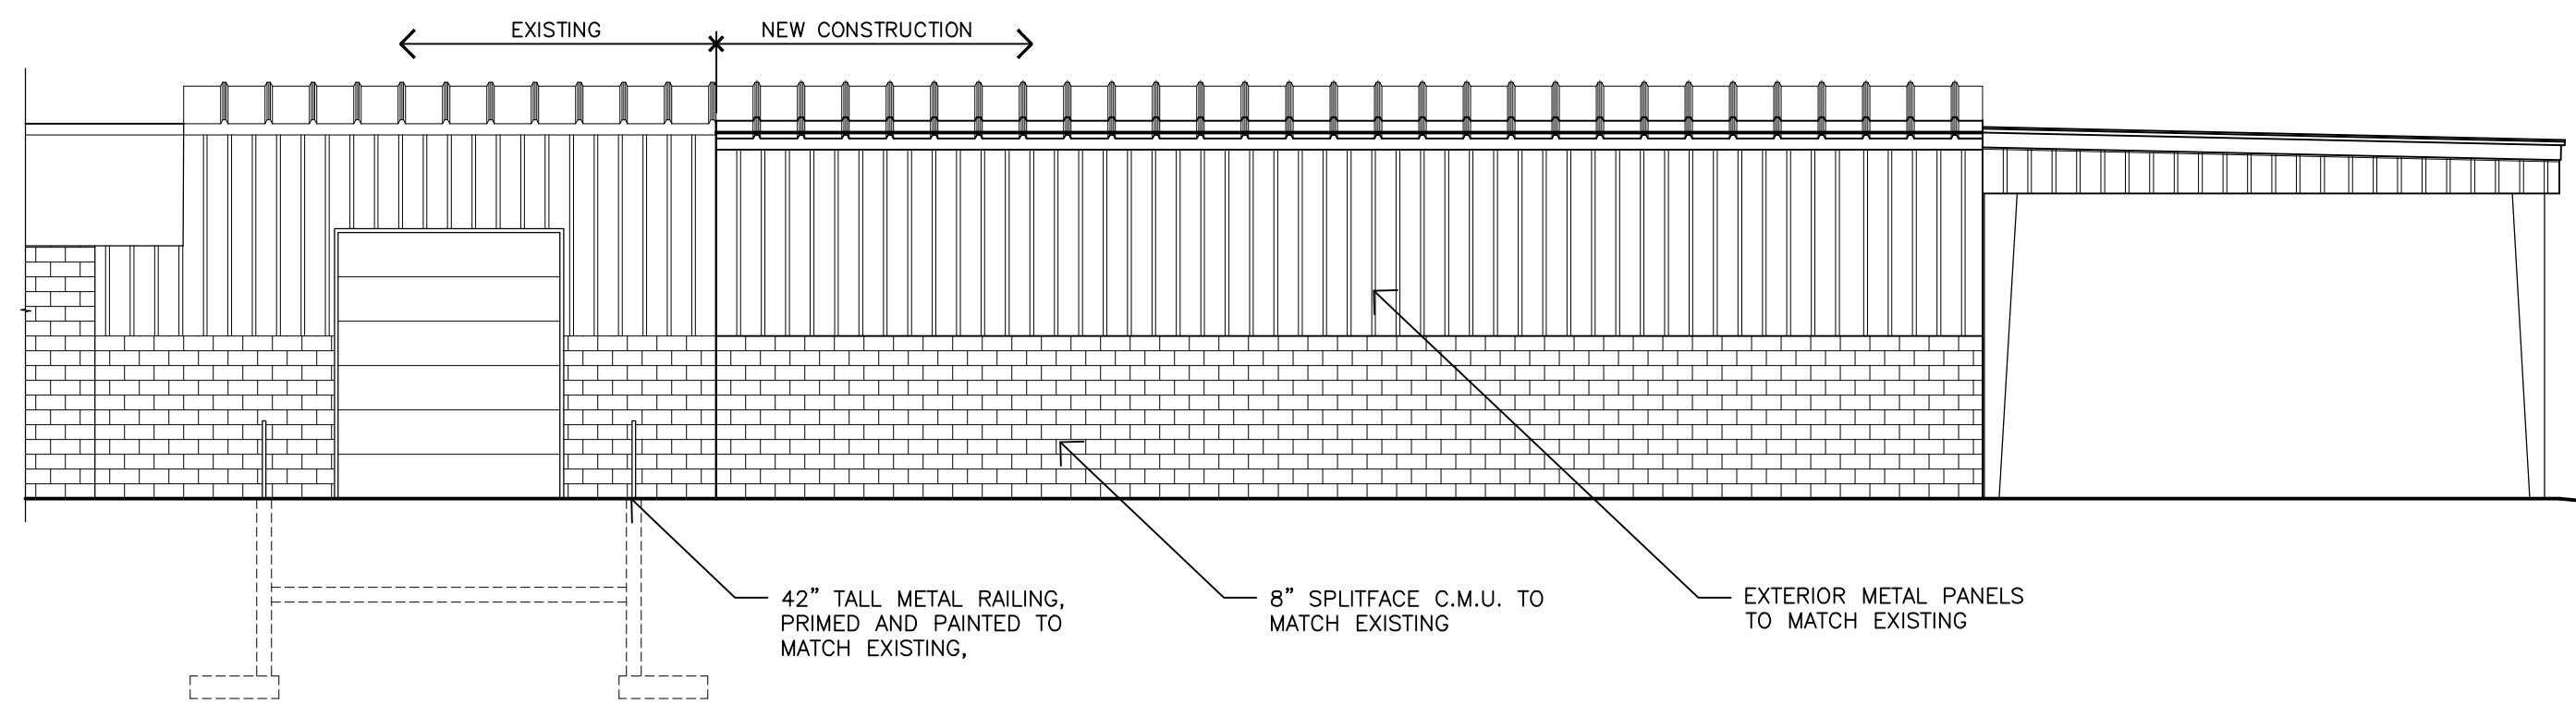

2
A2 EAST EXTERIOR ELEVATION
1/8" = 1'-0"

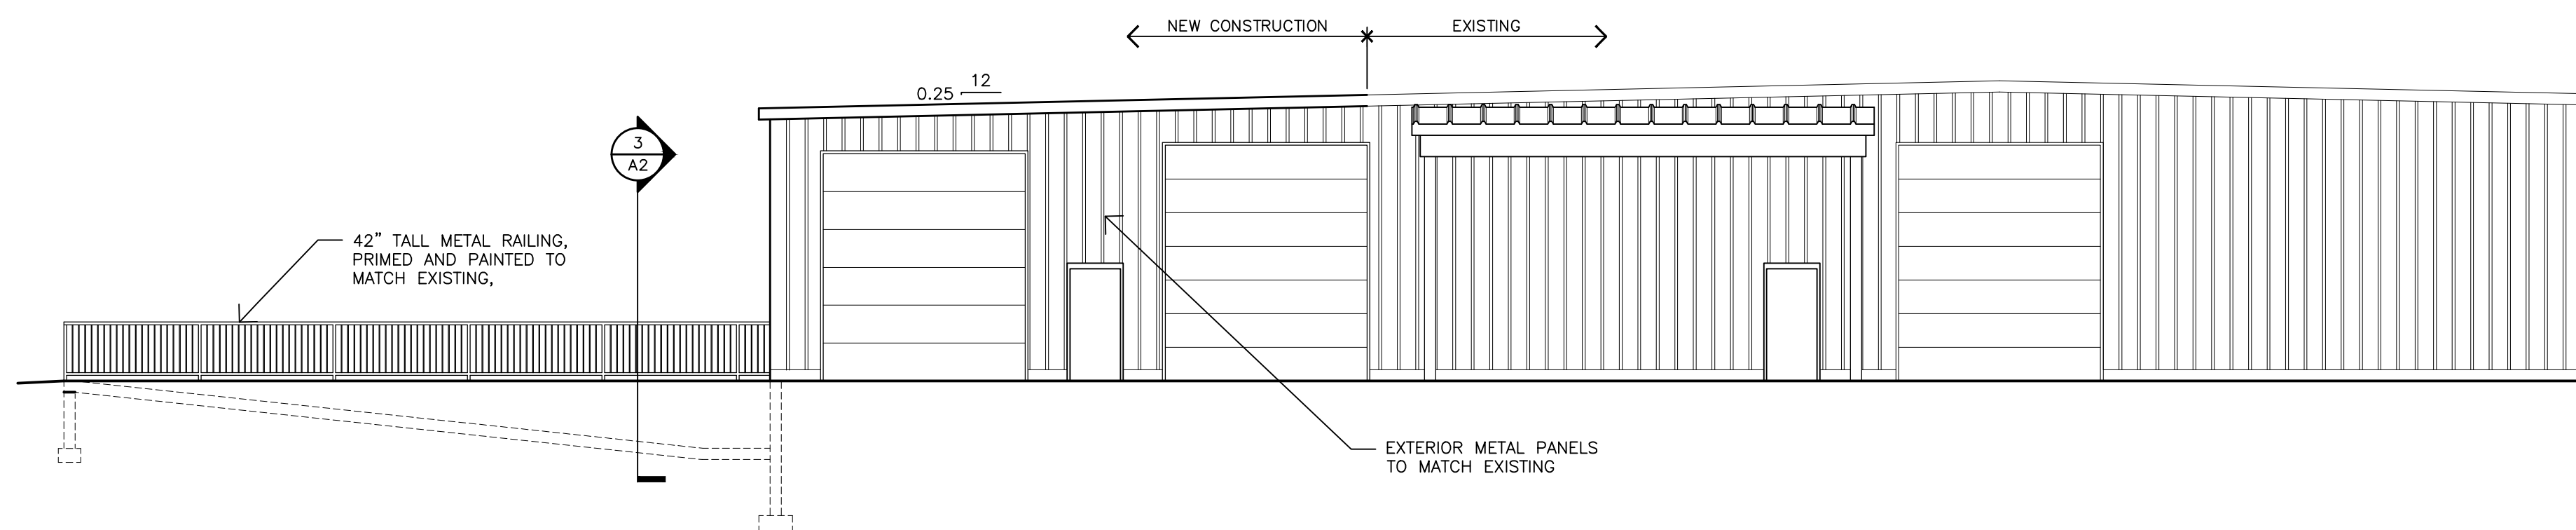

1
A2 NORTH EXTERIOR ELEVATION
1/8" = 1'-0"