

2020 Green Complete Streets

By: Engineering Department

Bike Improvements



Bike Improvements

- Designated Bike Lanes
 - Larson St.
 - Palace St.
- Shared Bike Signage
 - None
- Neighborhood Greenway
 - King St.



Pedestrian Improvements



Pedestrian Improvements

- Sidewalks
 - Taylor St.
 - Palace St.
 - Larson St.
- Accessible Ramps
 - All Projects as Needed
- Crosswalks
 - King St
 - Ferry St.
- Median Refuge Islands (w/ RRFB)
 - None
- Signals
 - Citywide Upgrades



Traffic Improvements




Traffic Improvements

- Bump-outs
 - King St. (@ 10th, 15th, 16th, 21st)
- Narrowing Street
 - Palace St.
 - Larson St.
- Speed Tables
 - None at this time
- Traffic Circles
 - 10th St. & Division St.
 - King St. (@ 14th, 22nd)
 - 16th St. & Park St. (L-HT NA)



Storm Improvements

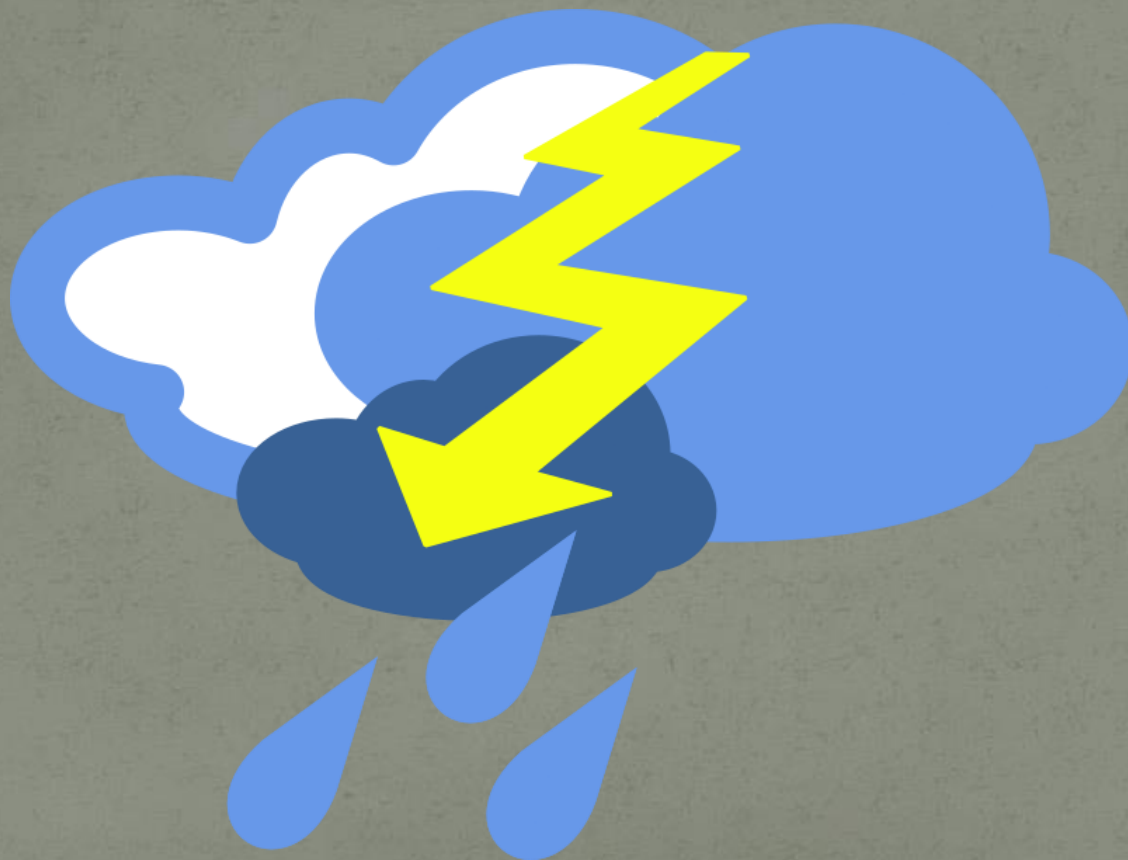

Storm Improvements


- Bio-Cell
 - None at this time
- Porous Pavement
 - Diagonal Rd.
 - Garden St.
 - Victory St.
- Narrow Street/ Wide Blvd
 - Palace St.
 - Larson St.
 - IGA Ct.



Other Improvements

- None at this time

King St. Neighborhood Greenway

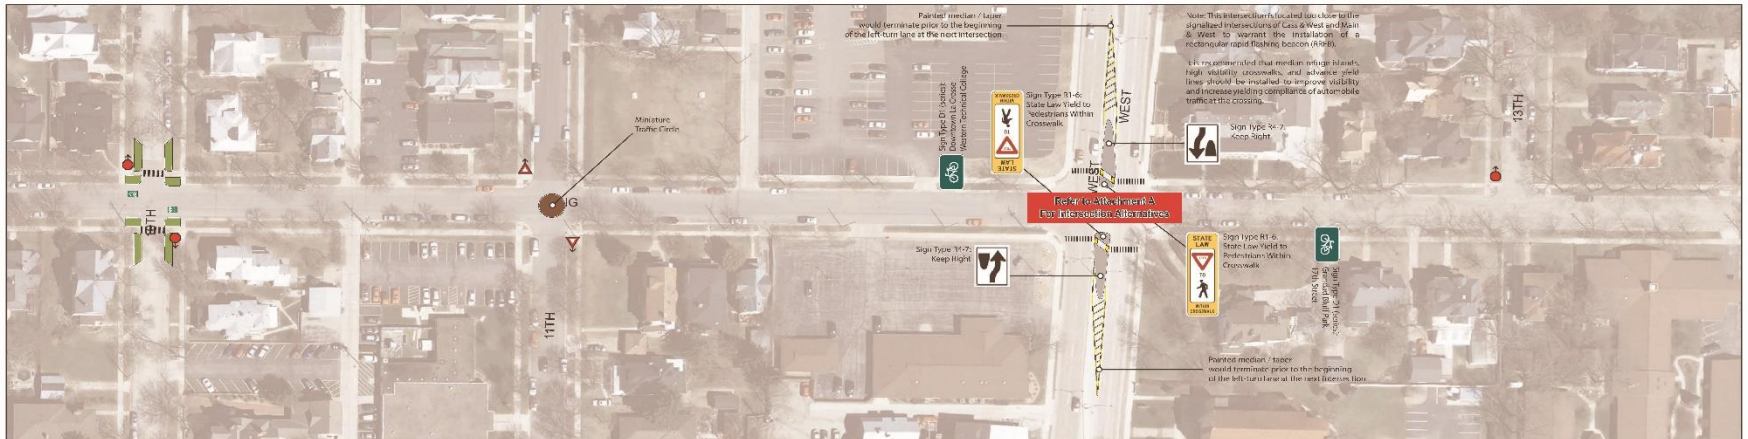

CITY OF LA CROSSE
PROPOSED NEIGHBORHOOD GREENWAY CONCEPT
DRAFT FOR DISCUSSION PURPOSES ONLY

KING STREET FROM
7TH STREET TO 22ND STREET

LEGEND:

- + CRASH (00-00-0000 = CRASH REPORT NO.)
- BIKER ROUTE / DIRECTIONAL SIGN
- MIN. TRAFFIC CIRCLE

- CURB EXTENSION (KNOBCELL)
- PEDESTRIAN REFUGE ISLAND
- BARRIER MEDIAN







- STOP SIGN
- ALL OTHER SIGNS PROPOSED AS SHOWN ON THE PLANS

NORTH
1" = 60'

TYLIN INTERNATIONAL
engineers | planners | scientists
206 S. WICKER DRIVE, SUITE 1400 CHICAGO, IL 60606
TEL: 312.777.2800

DWG.
SHEET: 03
DATE: 04/07/2016
PROJECT: LA CROSSE GREENWAY

King St. Neighborhood Greenway

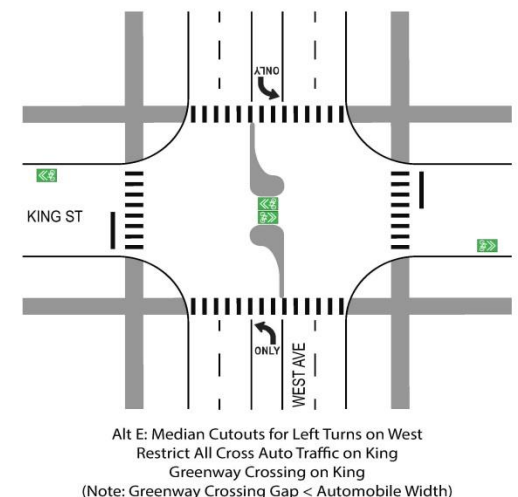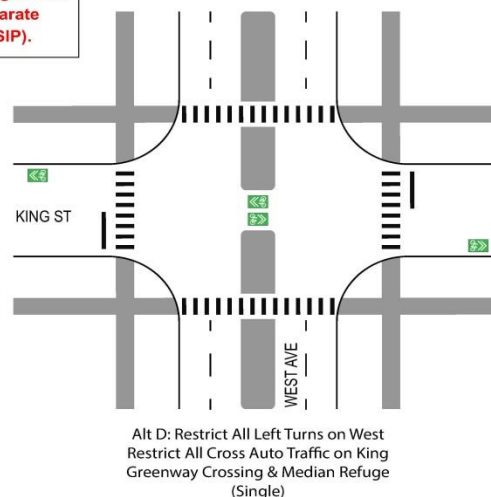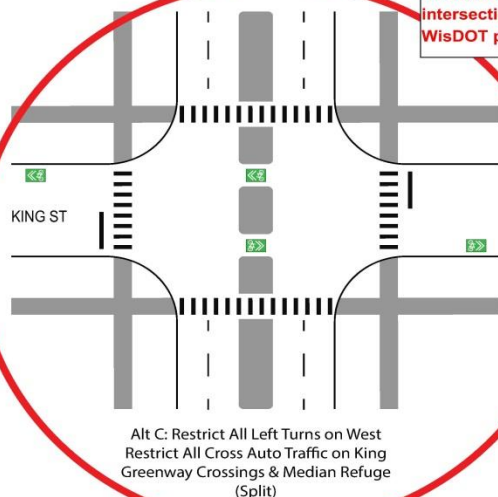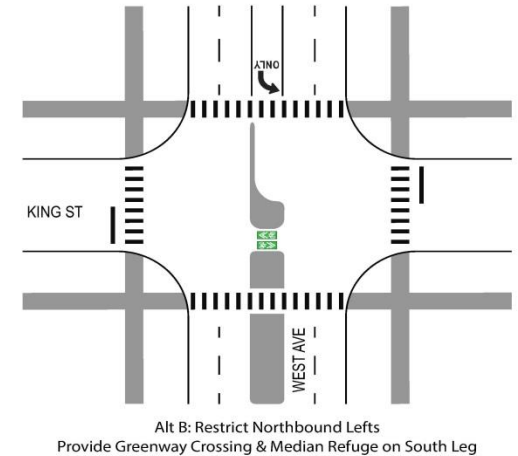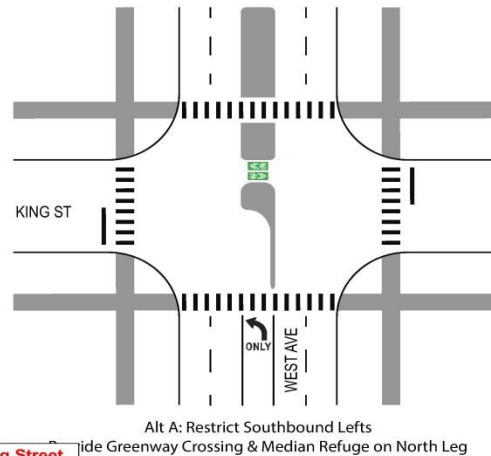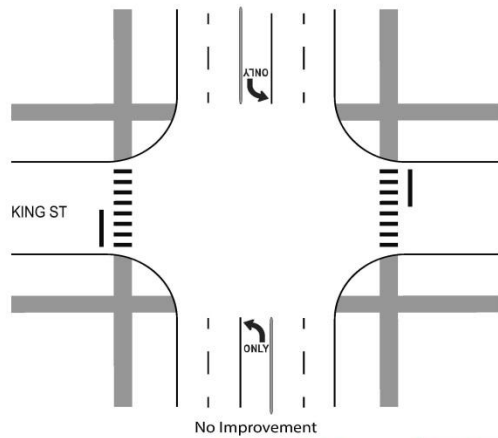



LEGEND	
	CRASH (06-05-00000 = CRASH REPORT NO.)
	BIKE ROUTE / DIRECTIONAL SIGN
	MINI TRAFFIC CIRCLE
	CURB EXTENSION WITH OCCELL
	PEDESTRIAN REFUGE ISLAND
	BARRIER MEDIAN
	STOP SIGN
	YIELD SIGN
ALL OTHER SIGNS PROPOSED AS SHOWN ON THE PLANS	



DWG:
SHEET 2 of 3
DATE: 04/07/2018
PROJ: LA CROSSE GREENWAY


King St. Neighborhood Greenway



CITY OF LA CROSSE
PROPOSED NEIGHBORHOOD GREENWAY CONCEPT
DRAFT FOR DISCUSSION PURPOSES ONLY

KING STREET FROM
7TH STREET TO 22ND STREET

LEGEND:

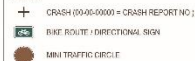

TYLIN INTERNATIONAL
engineers | planners | scientists
200 S. WISCONSIN DRIVE, SUITE 1400 CHICAGO, IL 60606
TEL 312.777.2000

DWG:
SHEET 3 of 3
DATE 04/07/2018
PROJECT LA CROSSE GREENWAY