




1 EAST ELEVATION
1/4" = 1'-0"



3 NORTH ELEVATION
1/4" = 1'-0"



4 WEST ELEVATION
1/4" = 1'-0"

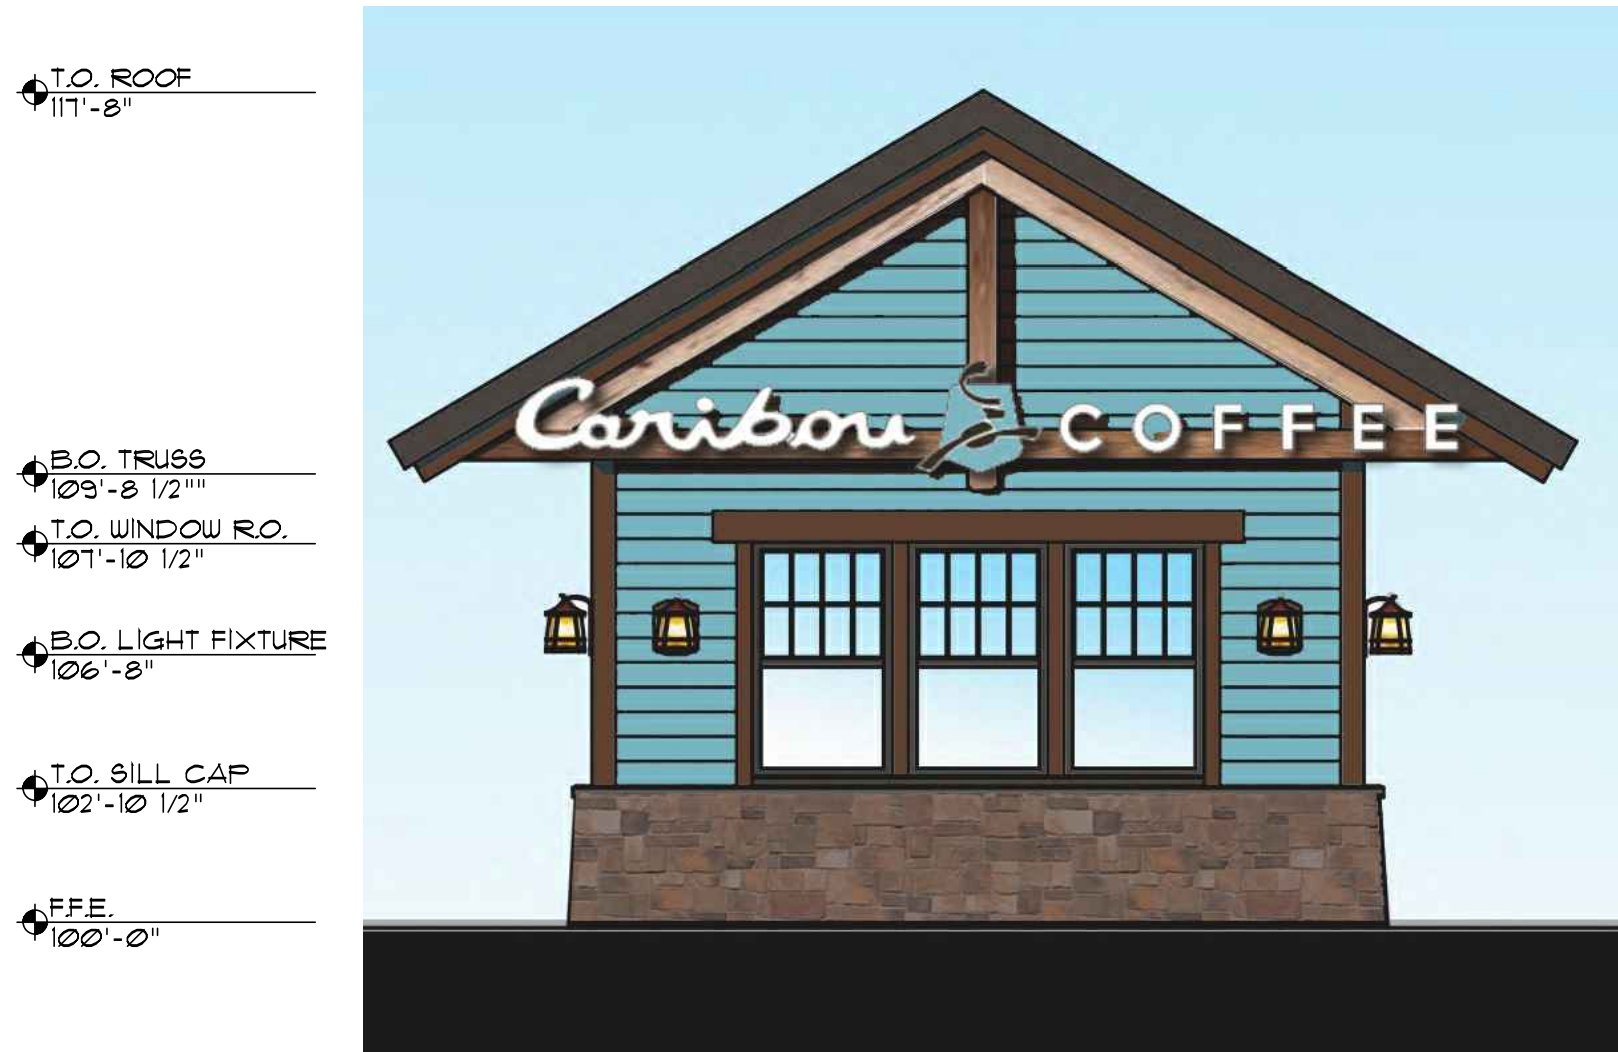

2 SOUTH ELEVATION
1/4" = 1'-0"

BUILDING MATERIALS LEGEND

	STONE - CULTURED/MANUFACTURED STONE; ENVIRONMENTAL STONEWORKS STYLE: TUSCAN LEDGESTONE, COLOR: LANTANA, SILL CAP: ENVIRONMENTAL STONEWORKS DRIP LEDGE COLOR: KODIAK
	HARDIE PLANK SIDING - PAINTED 'CLOUDBURST'
	HARDIE TRIM BOARD AT HORIZONTAL TRANSITION TO SIDING AND SURROUNDING WINDOWS AND DOORS - PAINTED 'BITTERSWEET CHOCOLATE'
	STANDING SEAM METAL ROOFING - COLOR: DARK BRONZE.
	DARK BRONZE STOREFRONT DOORS, WINDOWS, AND HM SERVICE DOORS.
	NEW LIGHT FIXTURES - PROGRESS FS164-B6 BURNISHED CHESTNUT WALL LAMPS