


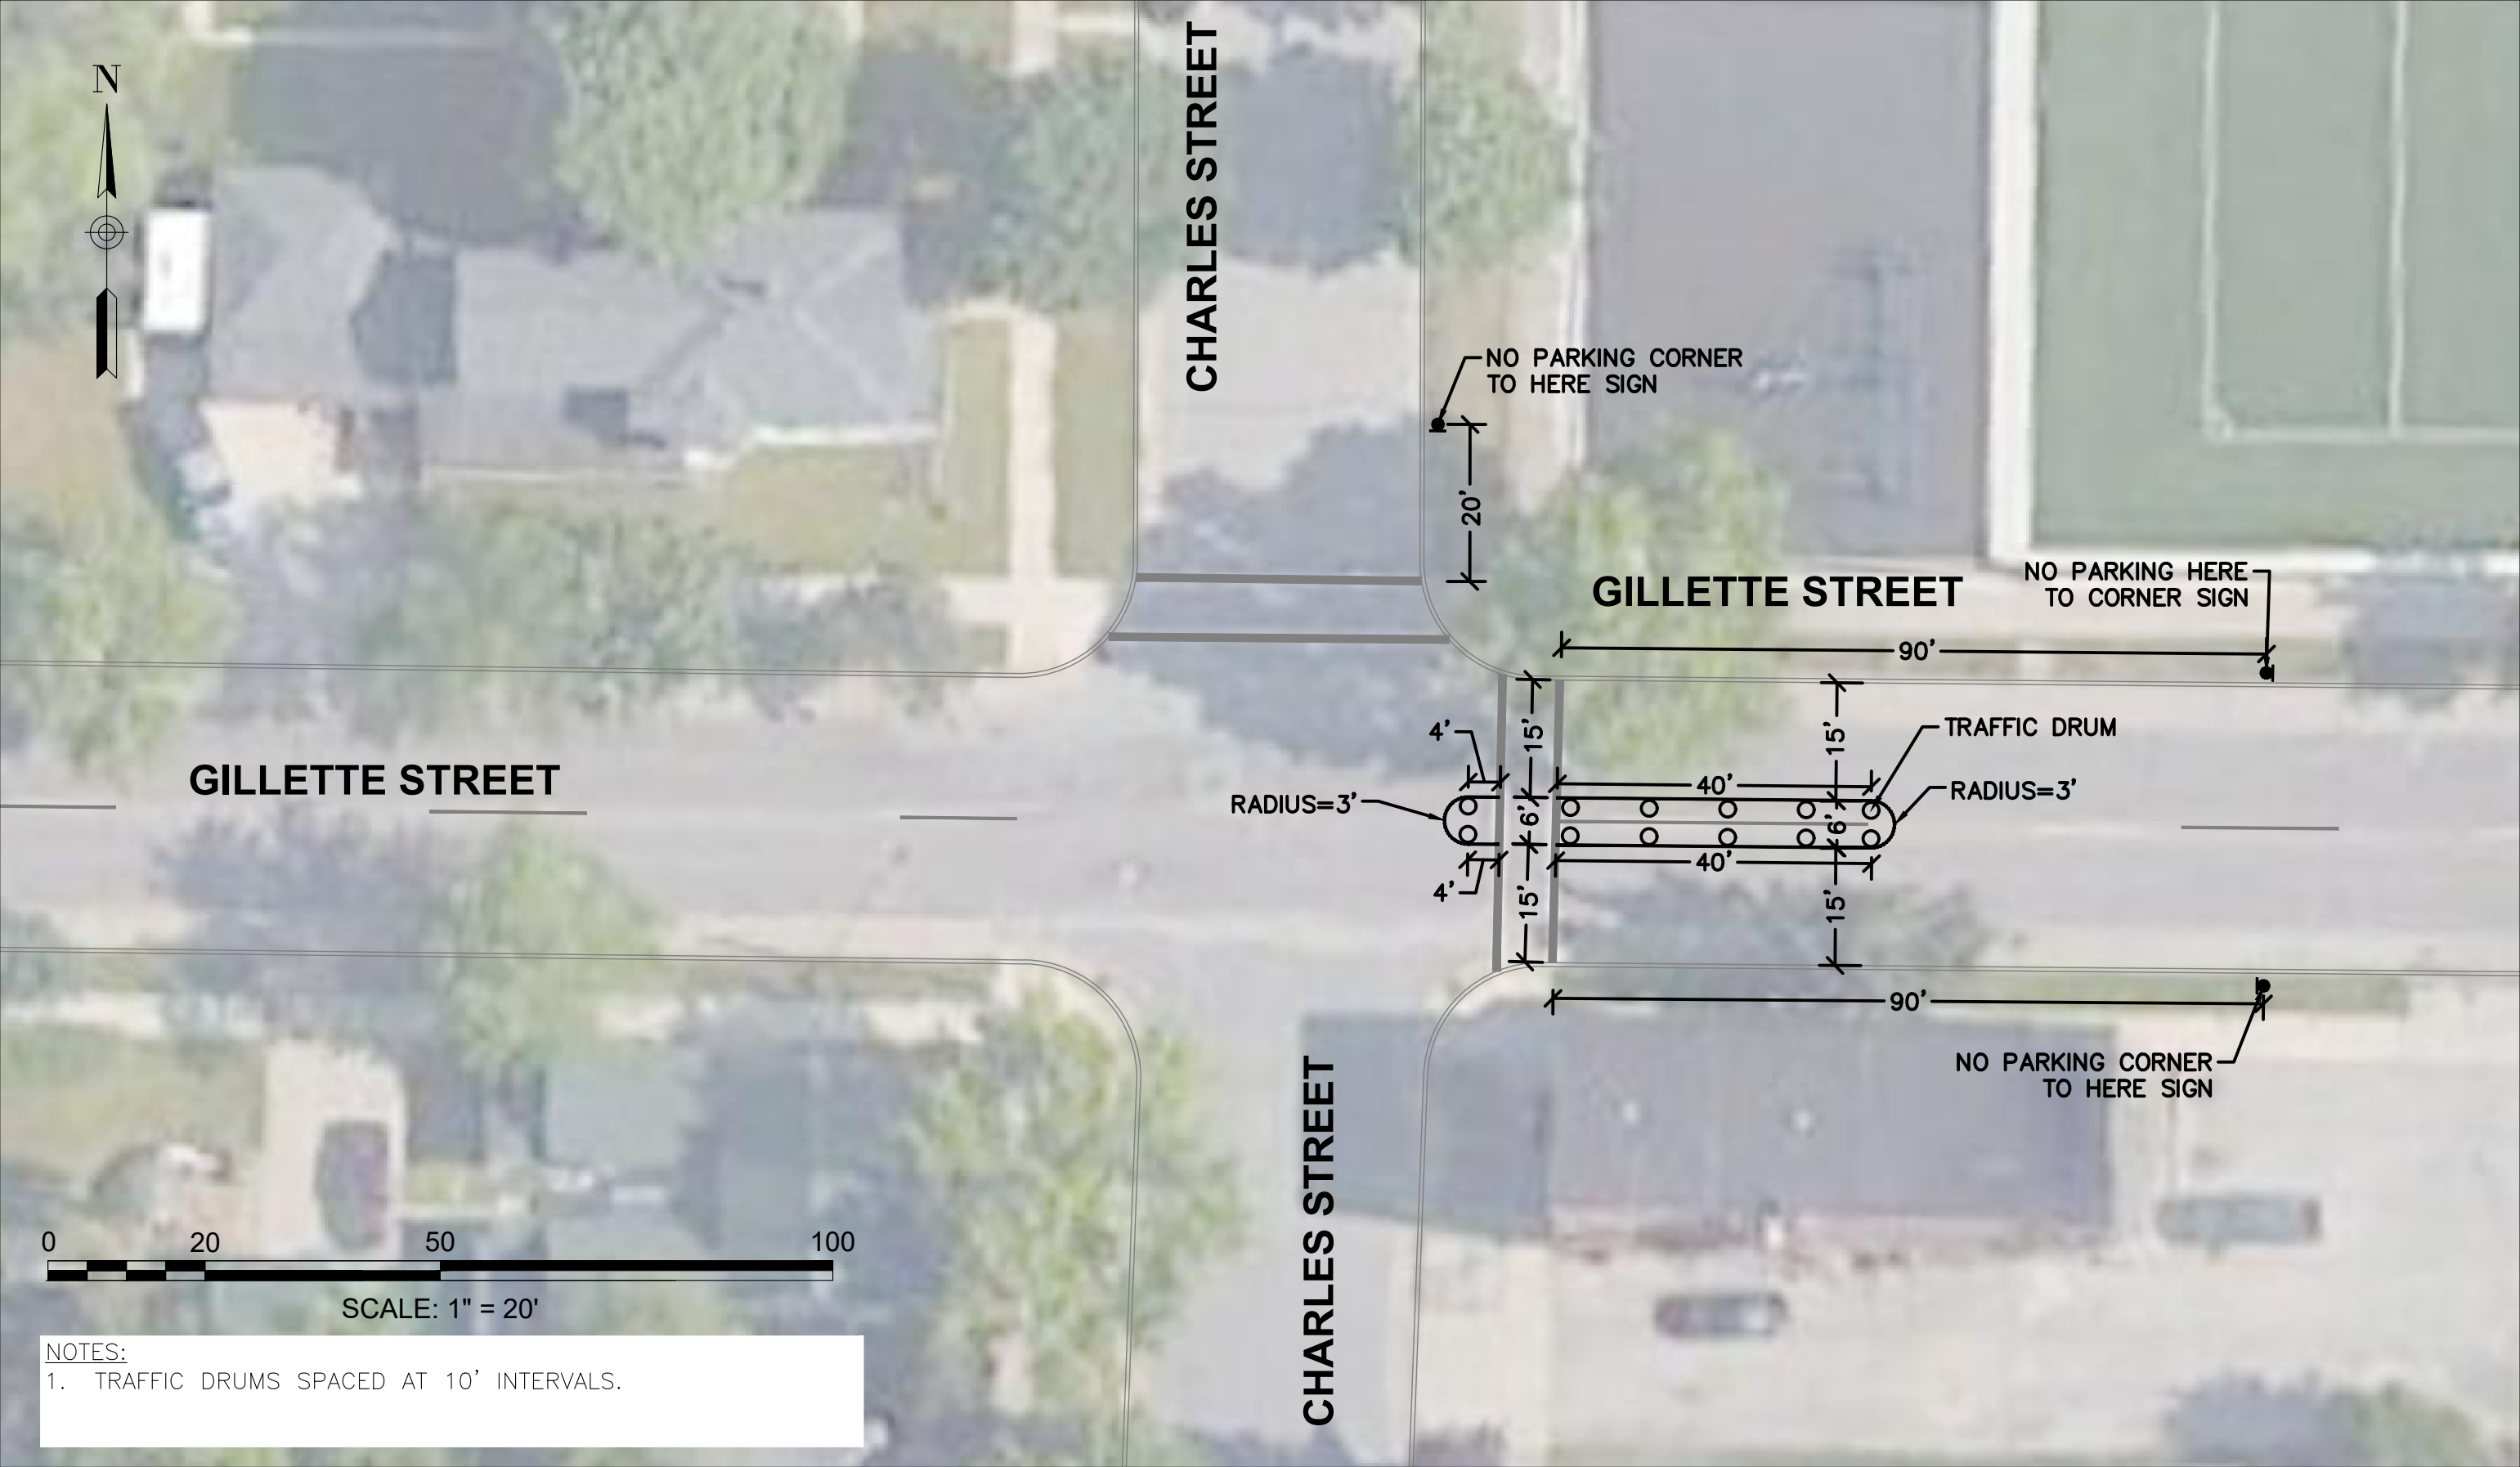

GILLETTE STREET AT CHARLES STREET

CITY OF LA CROSSE
SAFE ROUTES TO SCHOOL
DEMONSTRATION PROJECT
LA CROSSE, WI

DSGN	RI	DATE	9/2020
DR	RI		
CHK	XXX	SHEET NO.	1 OF 7
APVD	XXX		

TOOLE
DESIGN

16 N. CARROLL ST, SUITE 200
MADISON, WI 53703
PHONE: 608.663.8081
AX: 301.927.2800
www.tooledesign.com



NOTES:
1. TRAFFIC DRUMS SPACED AT 10' INTERVALS.



GILLETTE STREET AT KANE STREET

CITY OF LA CROSSE
SAFE ROUTES TO SCHOOL
DEMONSTRATION PROJECT
LA CROSSE, WI

DSGN	RI	DATE	9/2020
DR	RI		
CHK	XXX	SHEET NO.	2 OF 7
APVD	XXX		

TOOLE
DESIGN

16 N. CARROLL ST, SUITE 200
MADISON, WI 53703
PHONE: 608.663.8081
AX: 301.927.2800
www.tooledesign.com

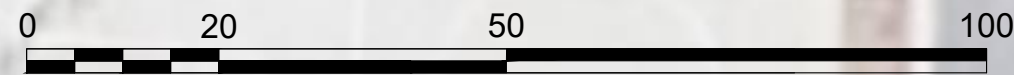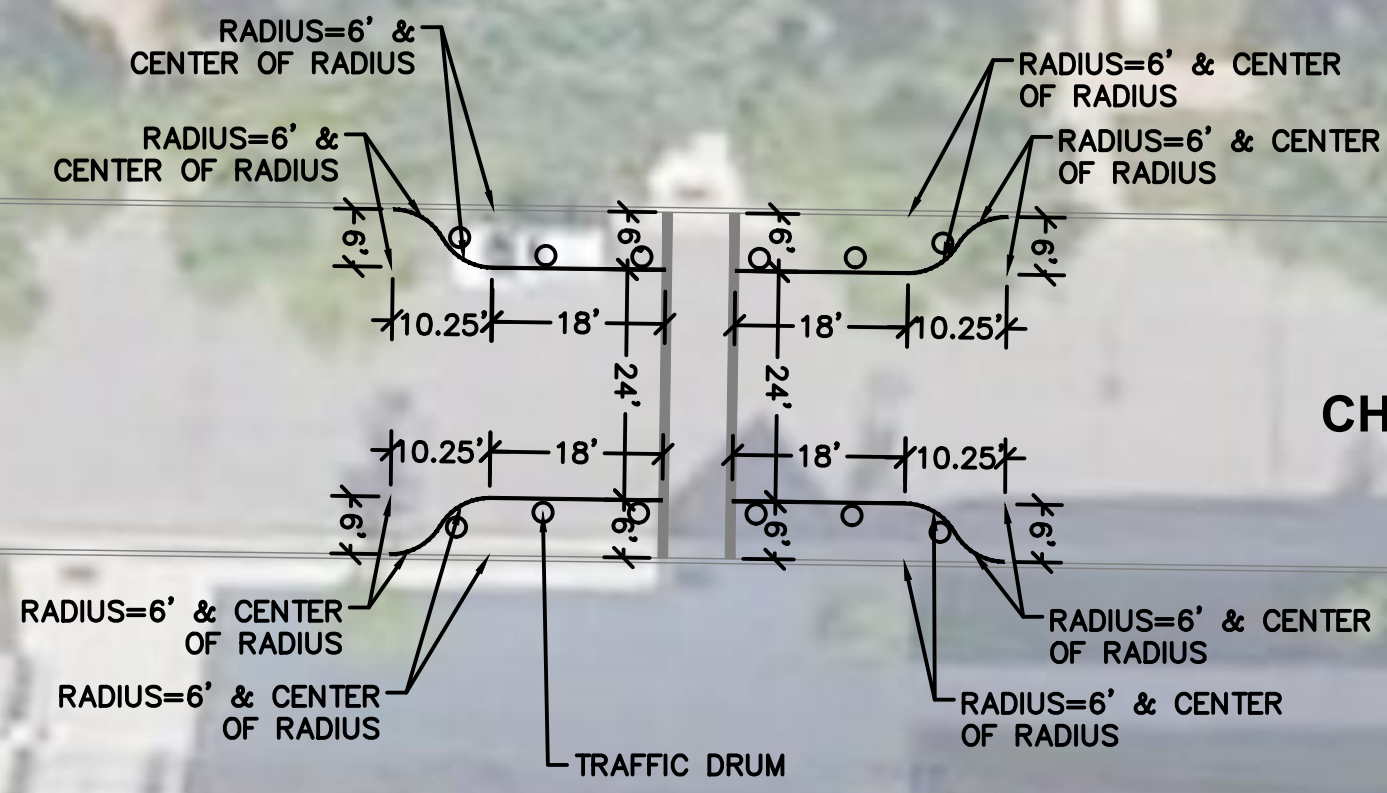

SCALE: 1" = 20'

NOTES:
1. TRAFFIC DRUMS SPACED AT 10' INTERVALS.


CHARLES STREET CROSSWALK

CITY OF LA CROSSE
SAFE ROUTES TO SCHOOL
DEMONSTRATION PROJECT
LA CROSSE, WI

DSGN	RI	DATE	9/2020
DR	RI		
CHK	XXX	SHEET NO.	3 OF 7
APVD	XXX		

TOOLE
DESIGN

16 N. CARROLL ST, SUITE 200
MADISON, WI 53703
PHONE: 608.663.8081
AX: 301.927.2800
www.tooledesign.com

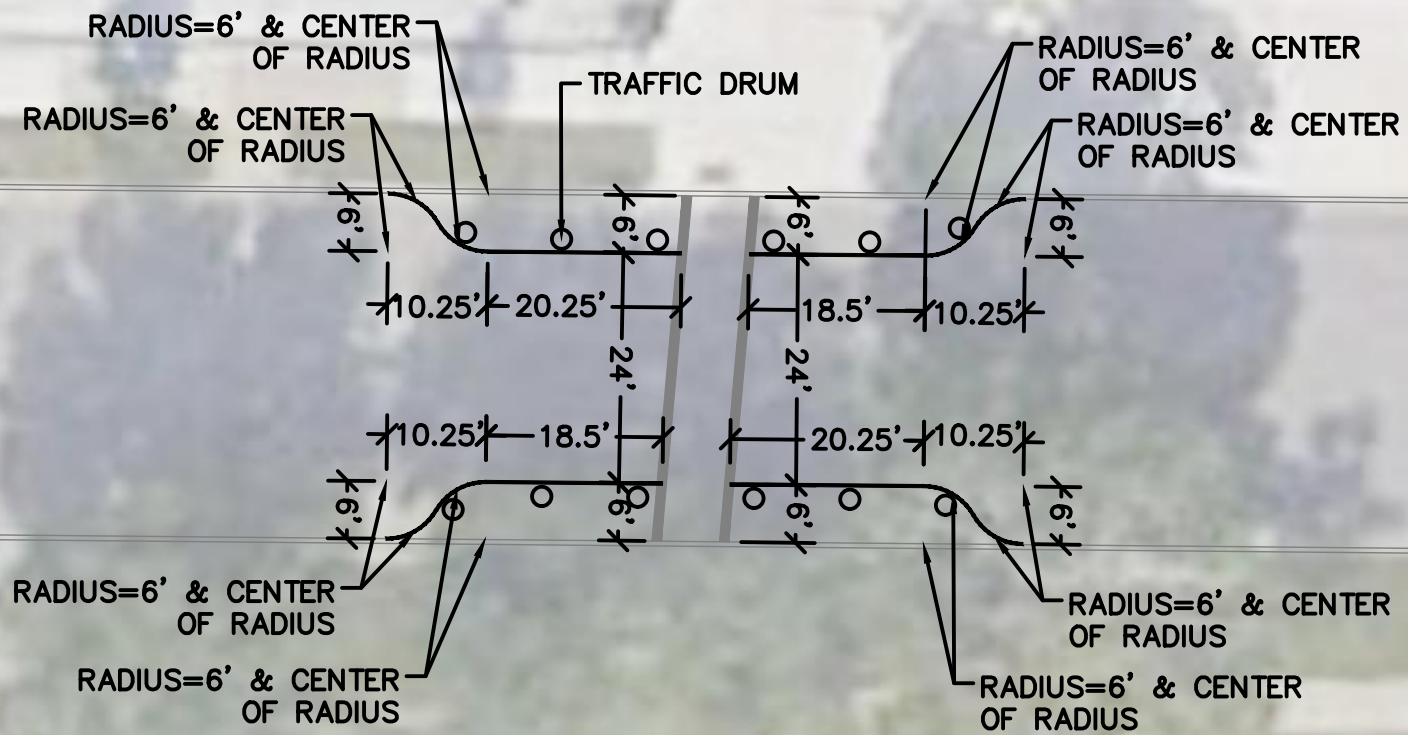

KANE STREET



SCALE: 1" = 20'

NOTES:

1. TRAFFIC DRUMS SPACED AT 10' INTERVALS.

KANE STREET CROSSWALK

CITY OF LA CROSSE
SAFE ROUTES TO SCHOOL
DEMONSTRATION PROJECT
LA CROSSE, WI

DSGN	RI	DATE	9/2020
DR	RI		
CHK	XXX	SHEET NO.	4 OF 7
APVD	XXX		

TOOLE
DESIGN

16 N. CARROLL ST, SUITE 200
MADISON, WI 53703
PHONE: 608.663.8081
AX: 301.927.2800
www.tooledesign.com





8TH STREET

FERRY STREET

FERRY STREET

8TH STREET

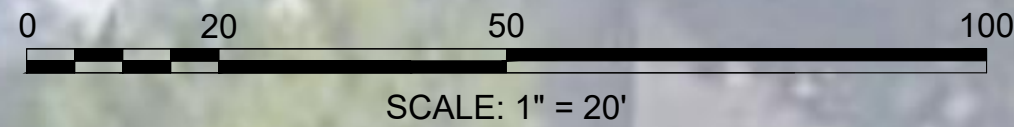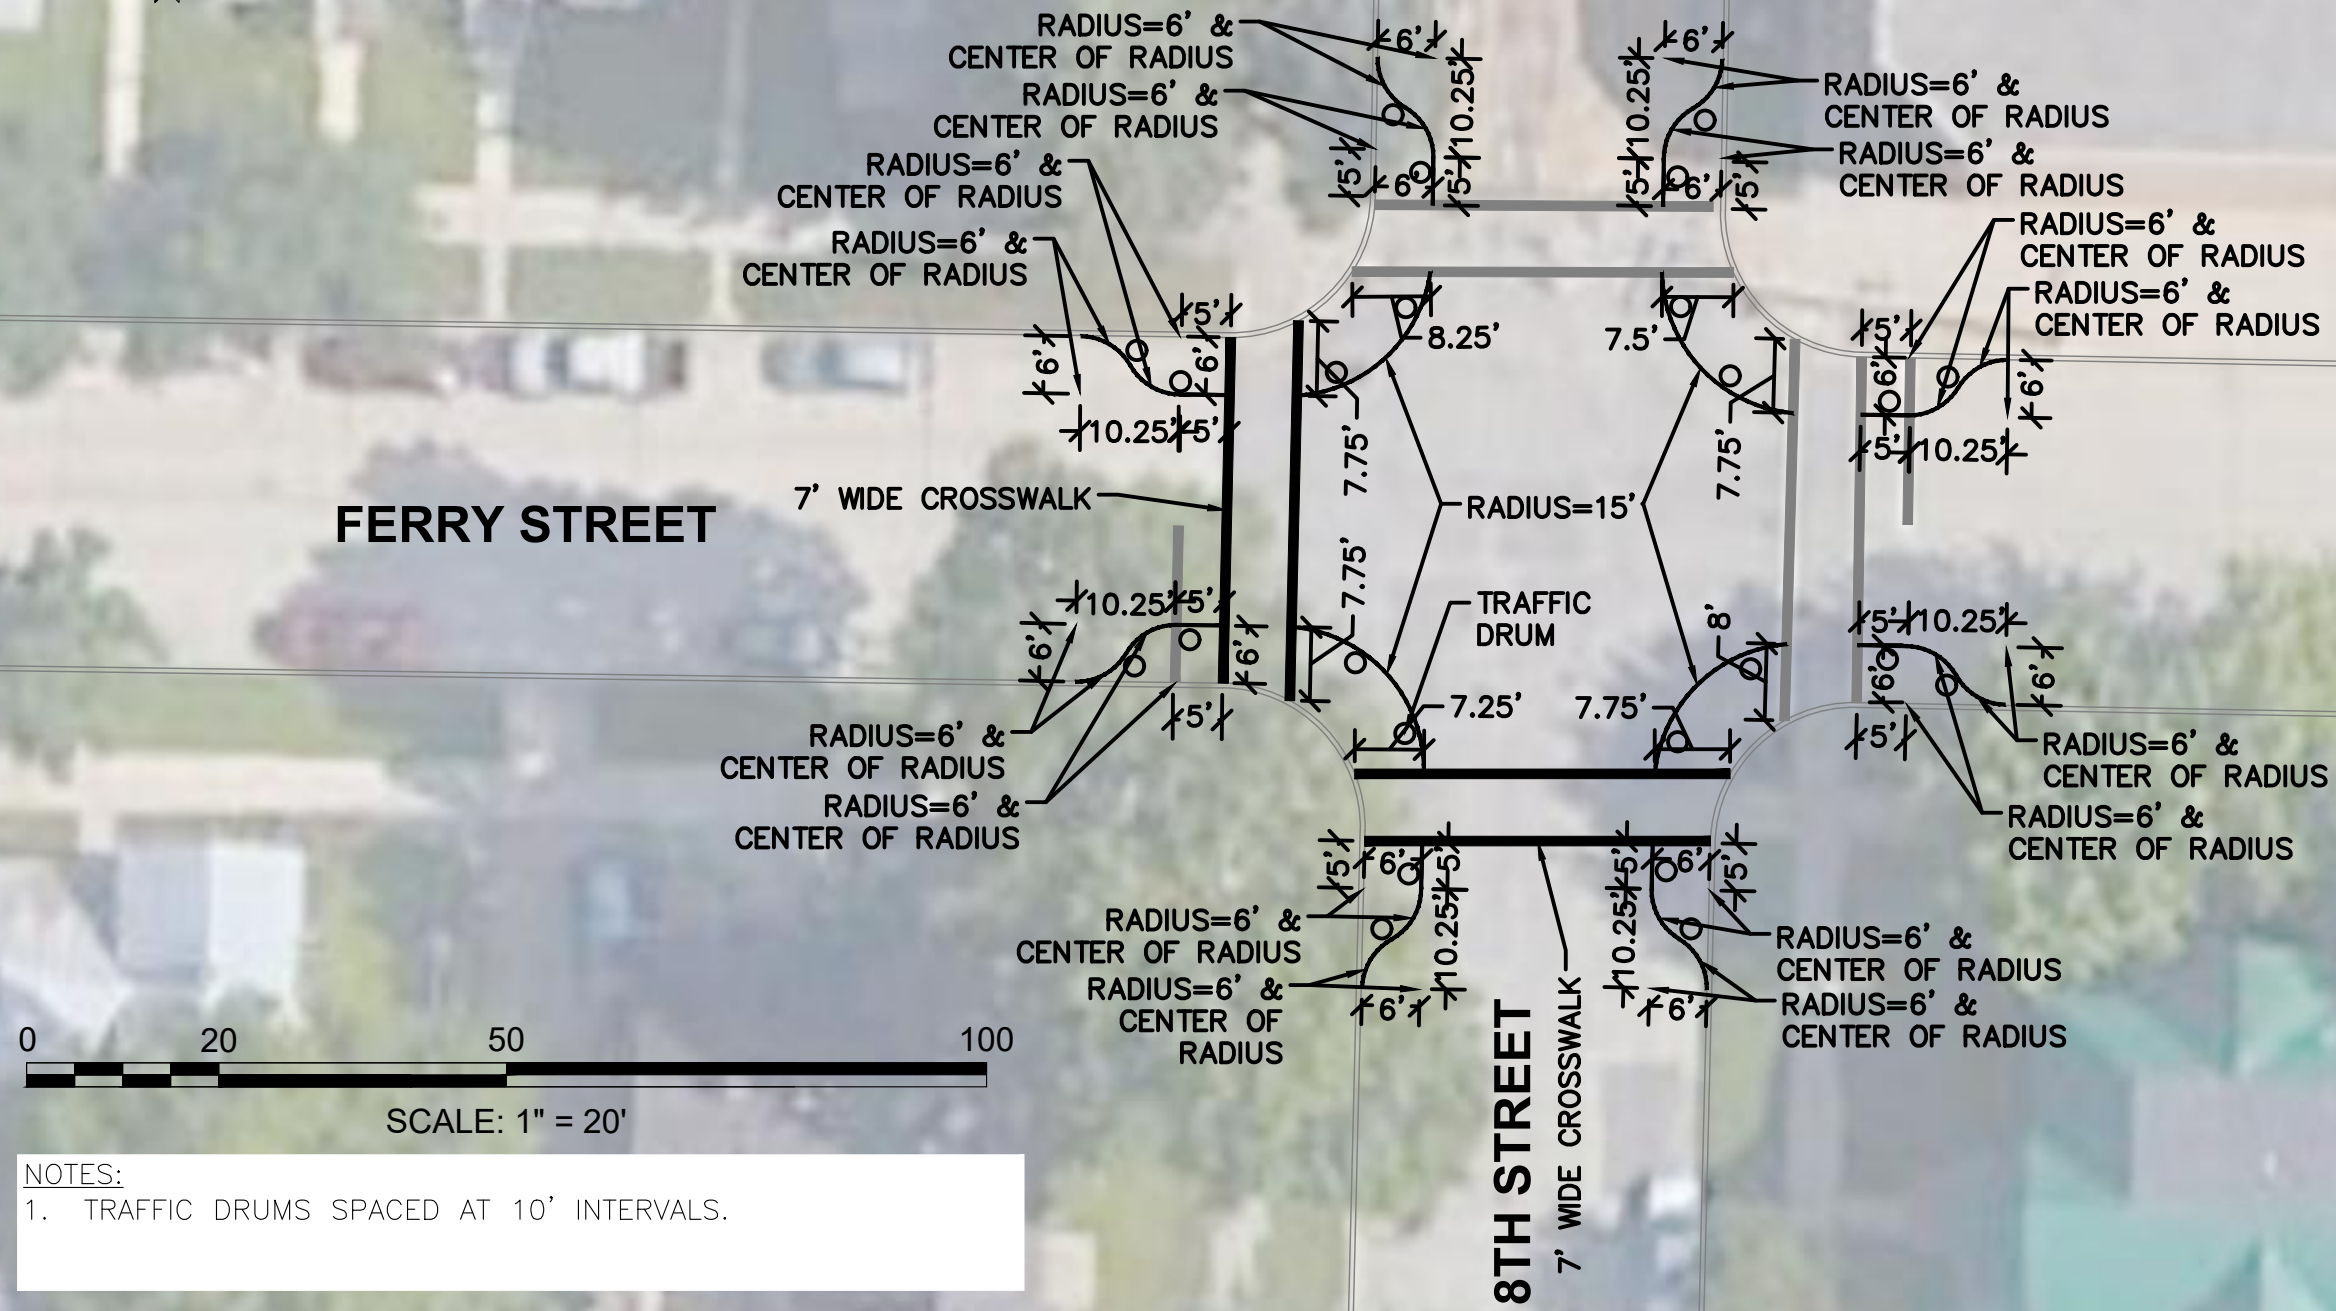

NOTES:
1. TRAFFIC DRUMS SPACED AT 10' INTERVALS.


8TH STREET AT FERRY STREET

CITY OF LA CROSSE
SAFE ROUTES TO SCHOOL
DEMONSTRATION PROJECT
LA CROSSE, WI

DSGN	RI	DATE	9/2020
DR	RI		
CHK	XXX	SHEET NO.	5 OF 7
APVD	XXX		

TOOLE
DESIGN

16 N. CARROLL ST, SUITE 200
MADISON, WI 53703
PHONE: 608.663.8081
AX: 301.927.2800
www.tooledesign.com

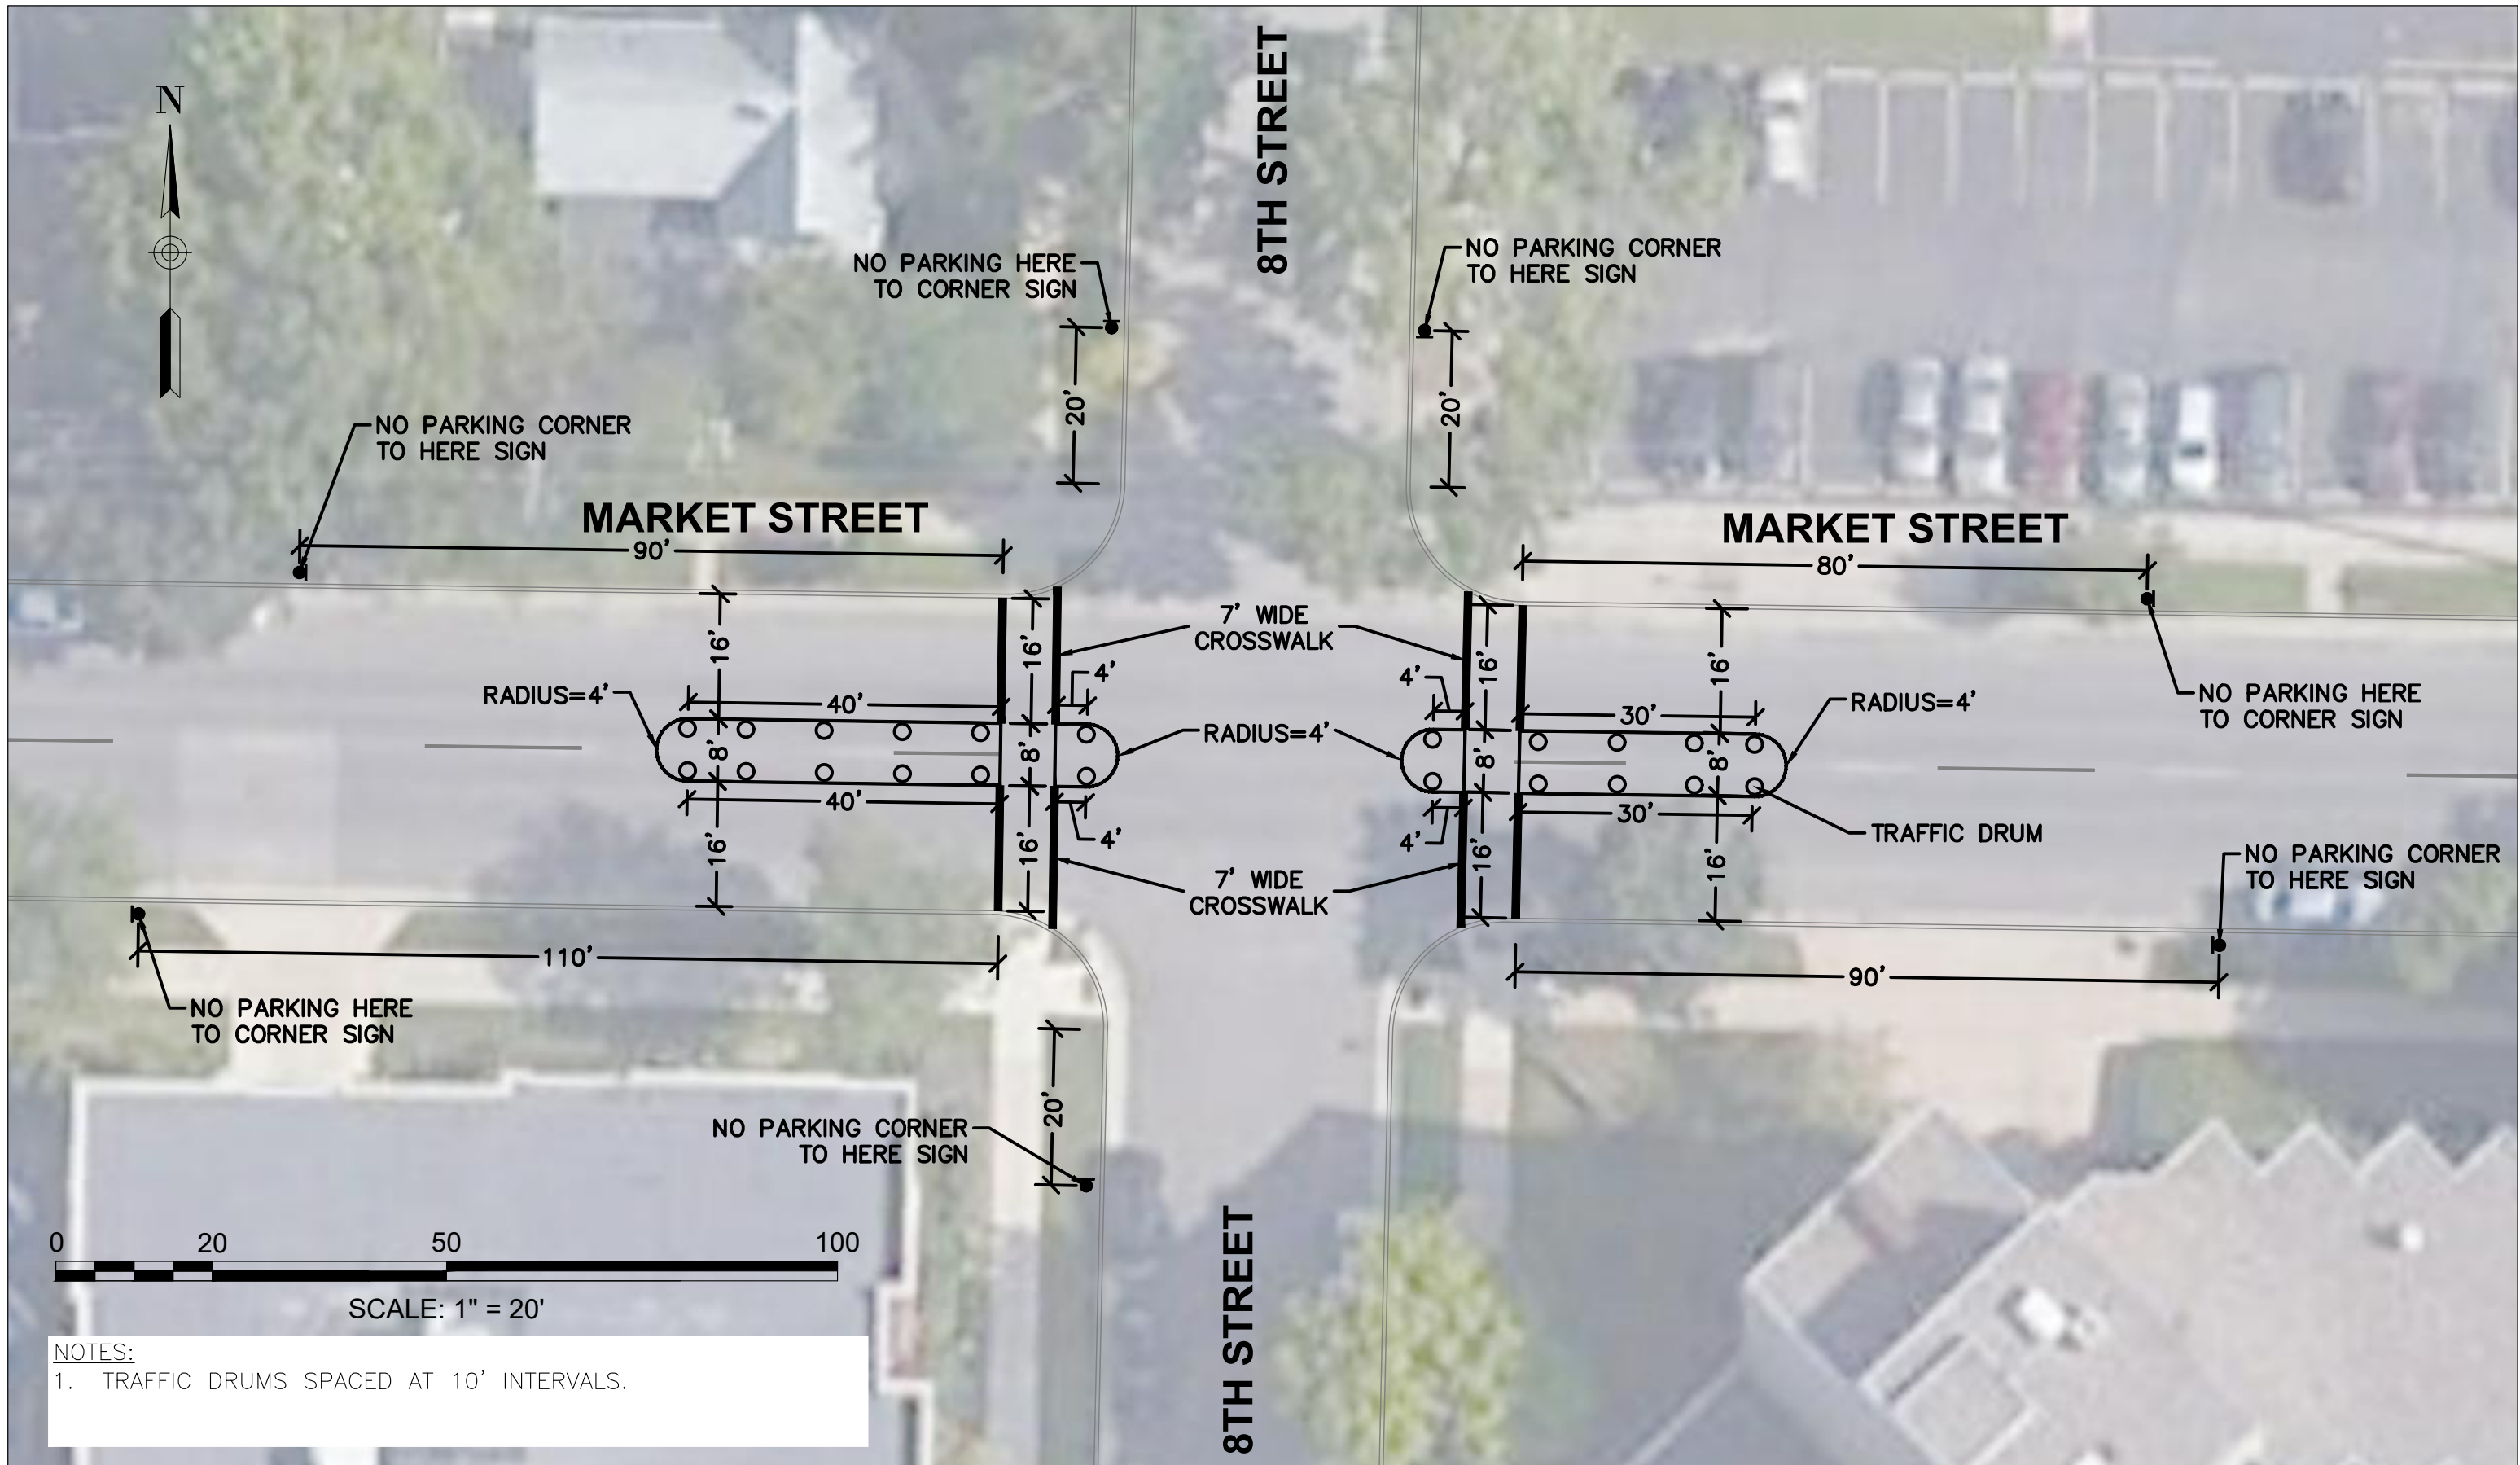


NOTES:
1. TRAFFIC DRUMS SPACED AT 10' INTERVALS.

8TH STREET AT MARKET STREET

CITY OF LA CROSSE
SAFE ROUTES TO SCHOOL
DEMONSTRATION PROJECT
LA CROSSE, WI

DSGN	RI	DATE	9/2020
DR	RI		
CHK	XXX	SHEET NO.	6 OF 7
APVD	XXX		

TOOLE
DESIGN
16 N. CARROLL ST, SUITE 200
MADISON, WI 53703
PHONE: 608.663.8081
AX: 301.927.2800
www.tooledesign.com

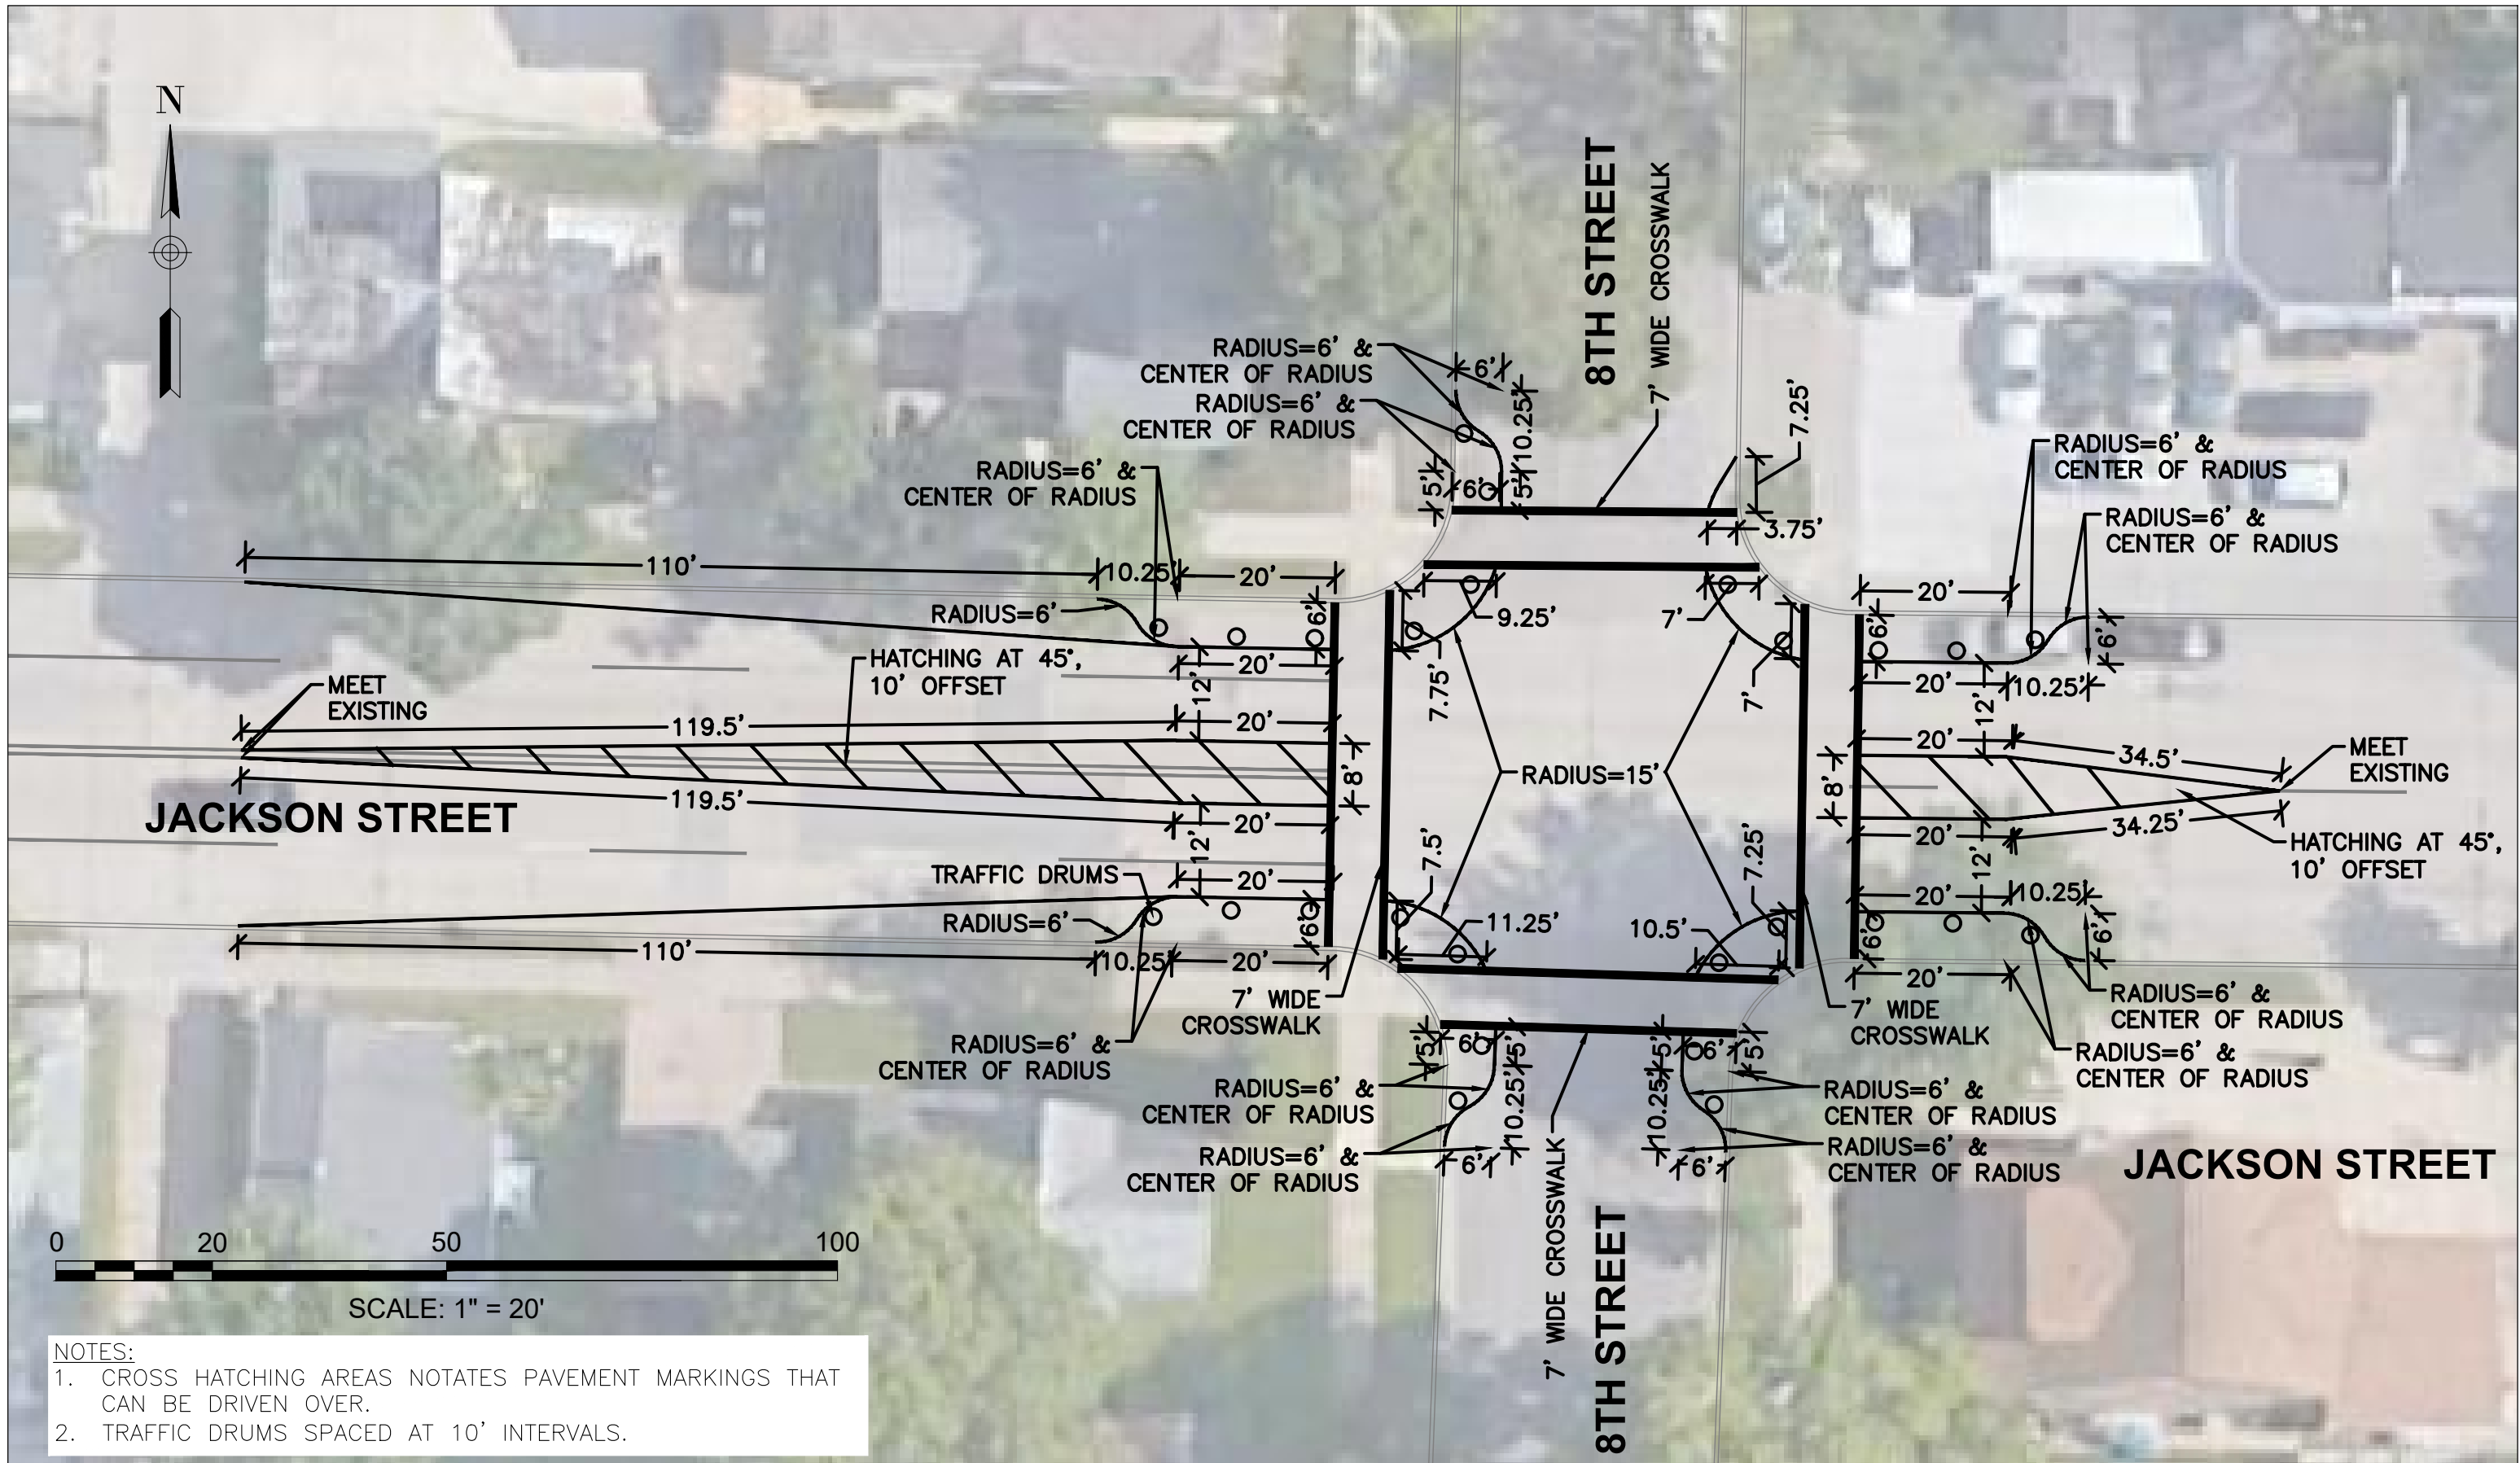

NOTES:
1. CROSS HATCHING AREAS NOTATES PAVEMENT MARKINGS THAT CAN BE DRIVEN OVER.
2. TRAFFIC DRUMS SPACED AT 10' INTERVALS.

8TH STREET AT JACKSON STREET

CITY OF LA CROSSE
SAFE ROUTES TO SCHOOL
DEMONSTRATION PROJECT
LA CROSSE, WI

DSGN	RI	DATE	9/2020
DR	RI		
CHK	XXX	SHEET NO.	7 OF 7
APVD	XXX		

TOOLE
DESIGN
16 N. CARROLL ST, SUITE 200
MADISON, WI 53703
PHONE: 608.663.8081
AX: 301.927.2800
www.tooledesign.com