


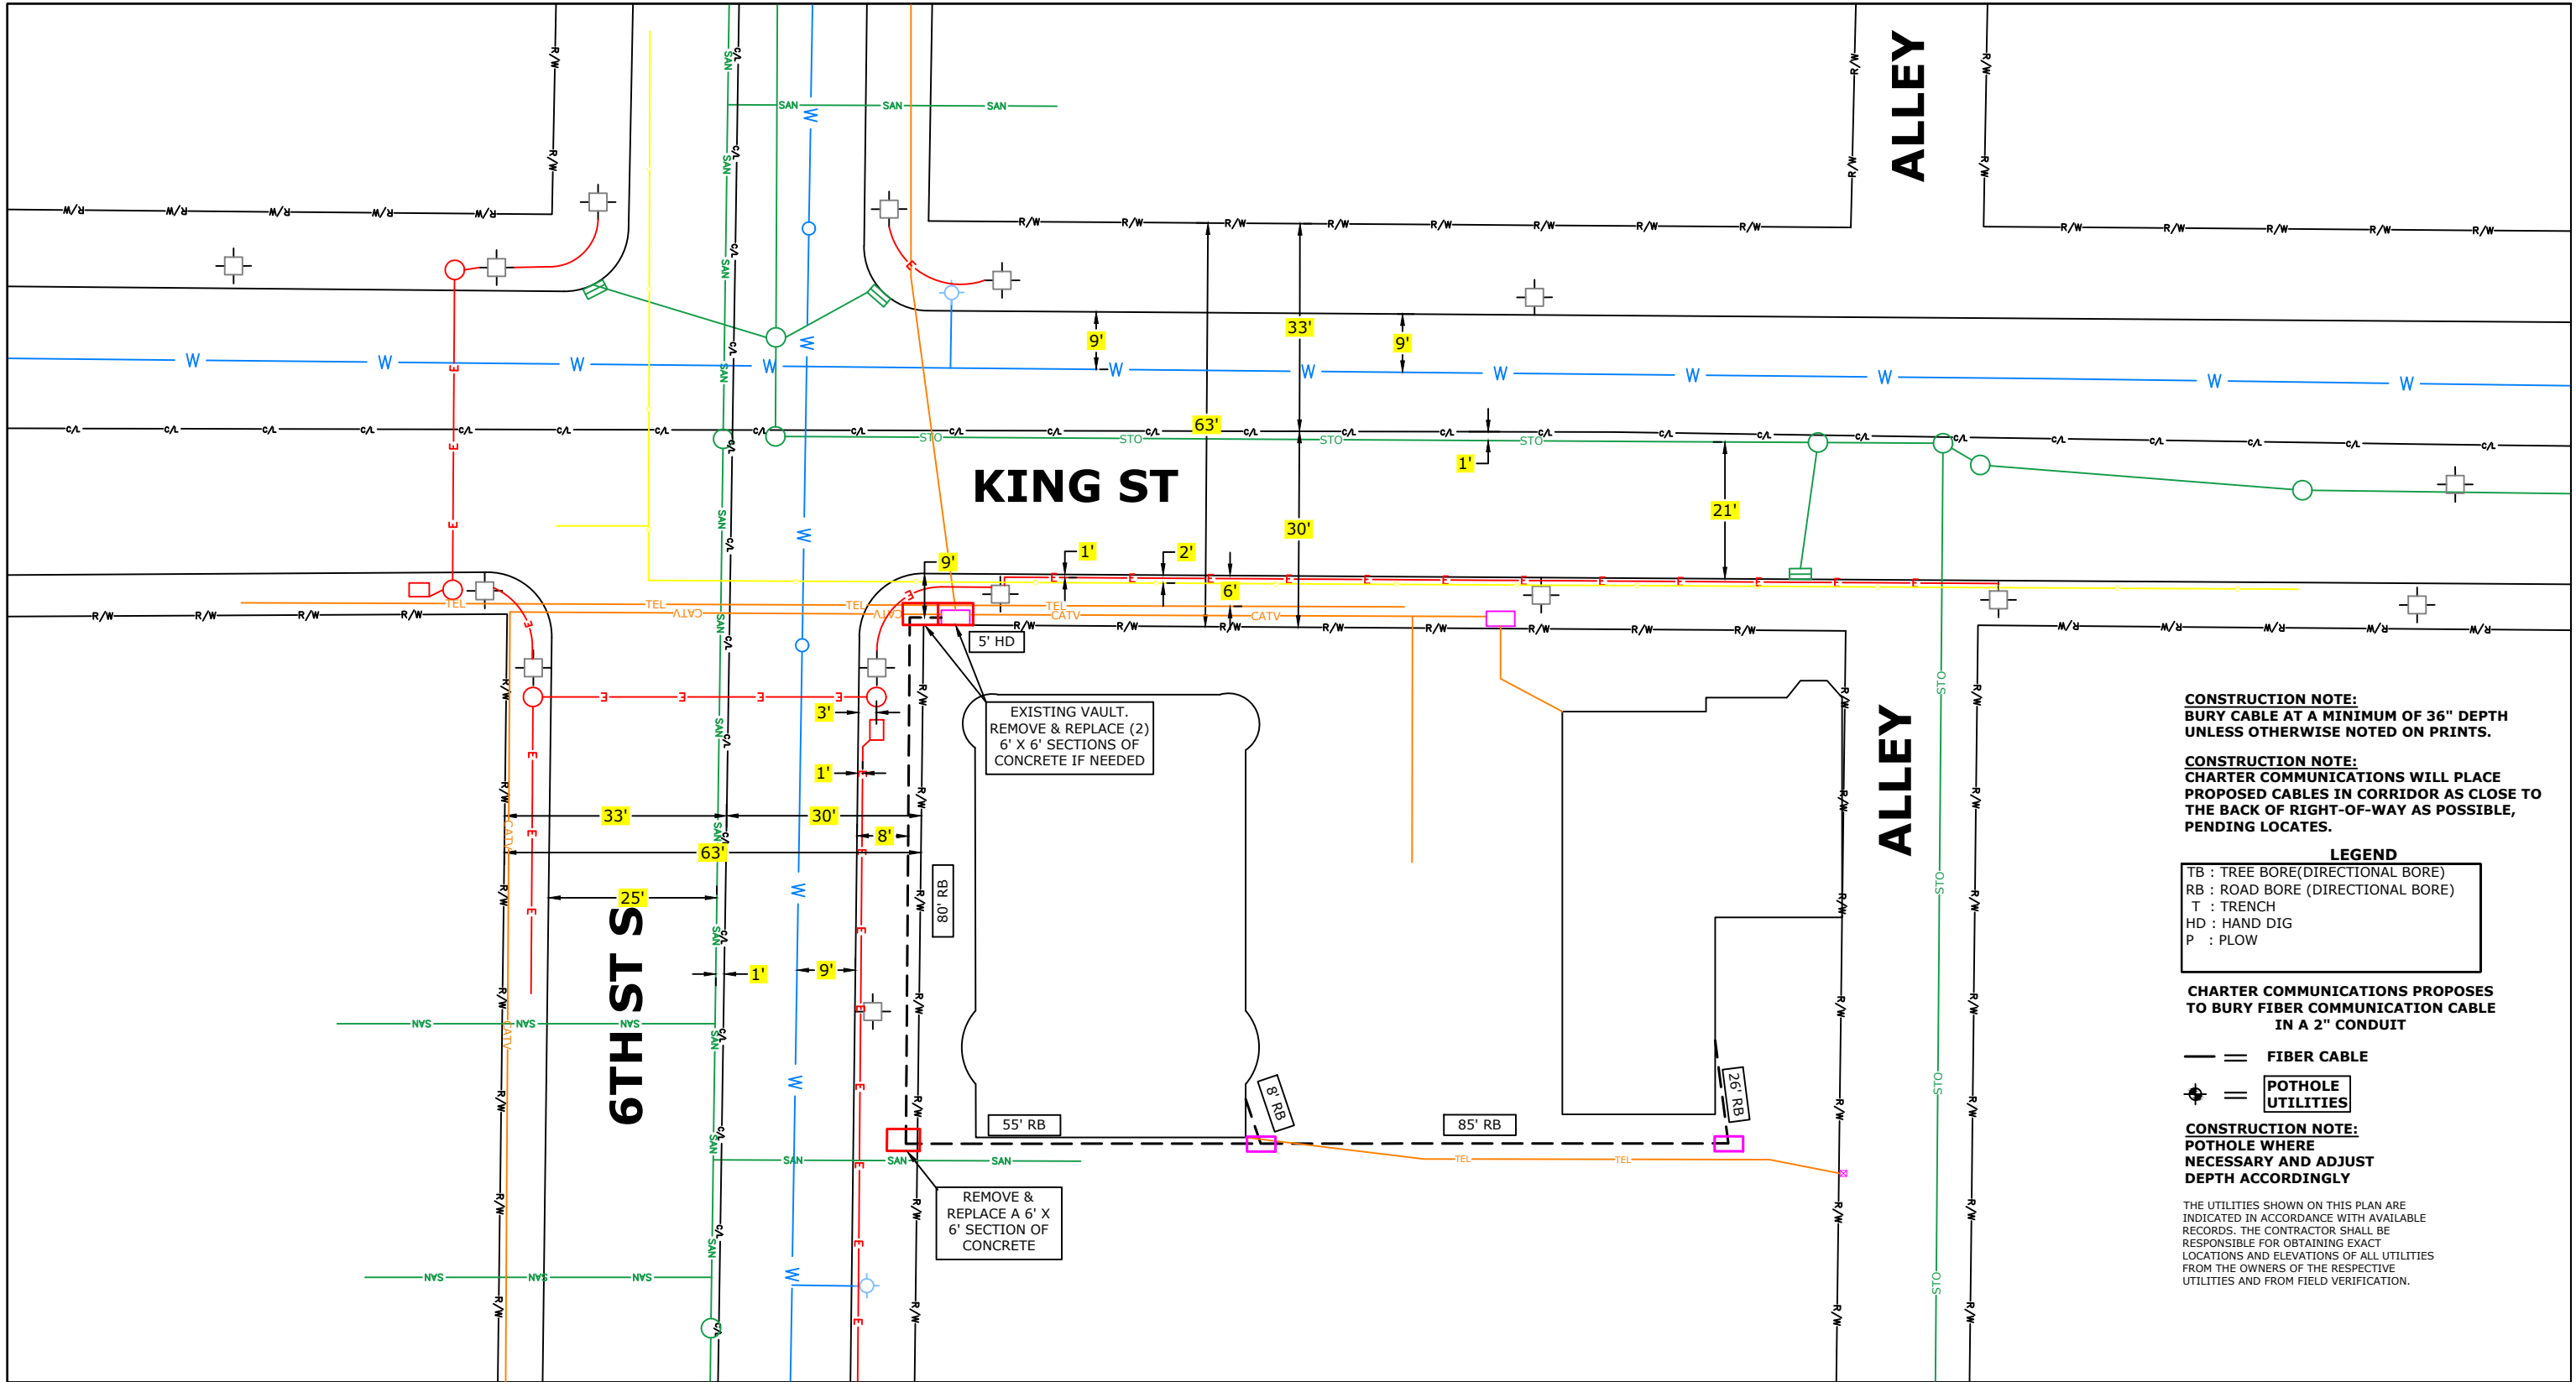

CONSTRUCTION NOTE:
BURY CABLE AT A MINIMUM OF 36" DEPTH
UNLESS OTHERWISE NOTED ON PRINTS.

CONSTRUCTION NOTE:
CHARTER COMMUNICATIONS WILL PLACE
PROPOSED CABLES IN CORRIDOR AS CLOSE TO
THE BACK OF RIGHT-OF-WAY AS POSSIBLE,
PENDING LOCATES.

LEGEND	
TB	: TREE BORE(DIRECTIONAL BORE)
RB	: ROAD BORE (DIRECTIONAL BORE)
T	: TRENCH
HD	: HAND DIG
P	: PLOW

CHARTER COMMUNICATIONS PROPOSES
TO BURY FIBER COMMUNICATION CABLE
IN A 2" CONDUIT

— = FIBER CABLE

⊕ = POT HOLE
UTILITIES

CONSTRUCTION NOTE:
POTHOLE WHERE
NECESSARY AND ADJUST
DEPTH ACCORDINGLY

THE UTILITIES SHOWN ON THIS PLAN ARE
INDICATED IN ACCORDANCE WITH AVAILABLE
RECORDS. THE CONTRACTOR SHALL BE
RESPONSIBLE FOR OBTAINING EXACT
LOCATIONS AND ELEVATIONS OF ALL UTILITIES
FROM THE OWNERS OF THE RESPECTIVE
UTILITIES AND FROM FIELD VERIFICATION.



(920)65-8018
GREEN BAY, BROWNSVILLE,
NEW BERLIN & MINNEAPOLIS

LEGEND

⊕ JOINT POLE	ANCHOR	○ MANHOLE	— GROUND
⊕ NEW JOINT POLE	NEW ANCHOR	○ EXISTING FIBER COIL	— NEW GROUND
× POWER POLE	JOINT ANCHOR	○ NEW FIBER COIL	— PROPERTY LINE
× NEW POWER POLE	NEW JOINT ANCHOR	□ EXISTING VAULT	— ROADWAY CENTERLINE
○ TELEPHONE POLE	FOREIGN ANCHOR	□ NEW VAULT	— FIBER WARNING SIGN
○ NEW TELEPHONE POLE	DOWNGUY	○ SHRUBS	⊕ TRAFFIC LIGHT
⊕ EXISTING PEDESTAL	NEW DOWNGUY	○ DECIDUOUS TREE	⊕ HYDRANT
⊕ NEW PEDESTAL	UTILITY VALVE		⊕ SIGNS
			⊕ STREET LIGHT
			⊕ CONIFEROUS TREE

LINETYPES

PROPOSED FIBER	— F — F
PROPOSED STRAND	— — —
GAS	— — —
WATER	— — —
ELECTRICAL	— — —
STORM	— — —
SANITARY	— — —
CABLE TV	— — —
TELEPHONE	— — —

PROJECT #2954549
PERMIT ID #2954549CITY



1228 12TH AVE S
ONALASKA, WI 54650



ADDRESS

600 KING ST

FILED BY:

DATE:

DRAFTED BY:

DATE:

DESIGNED BY:

DATE:

ASBUILTS BY:

DATE:

LOCATION

LA CROSSE, WI

