




BUILDER
DAVE RUDRUD
608 386 3751

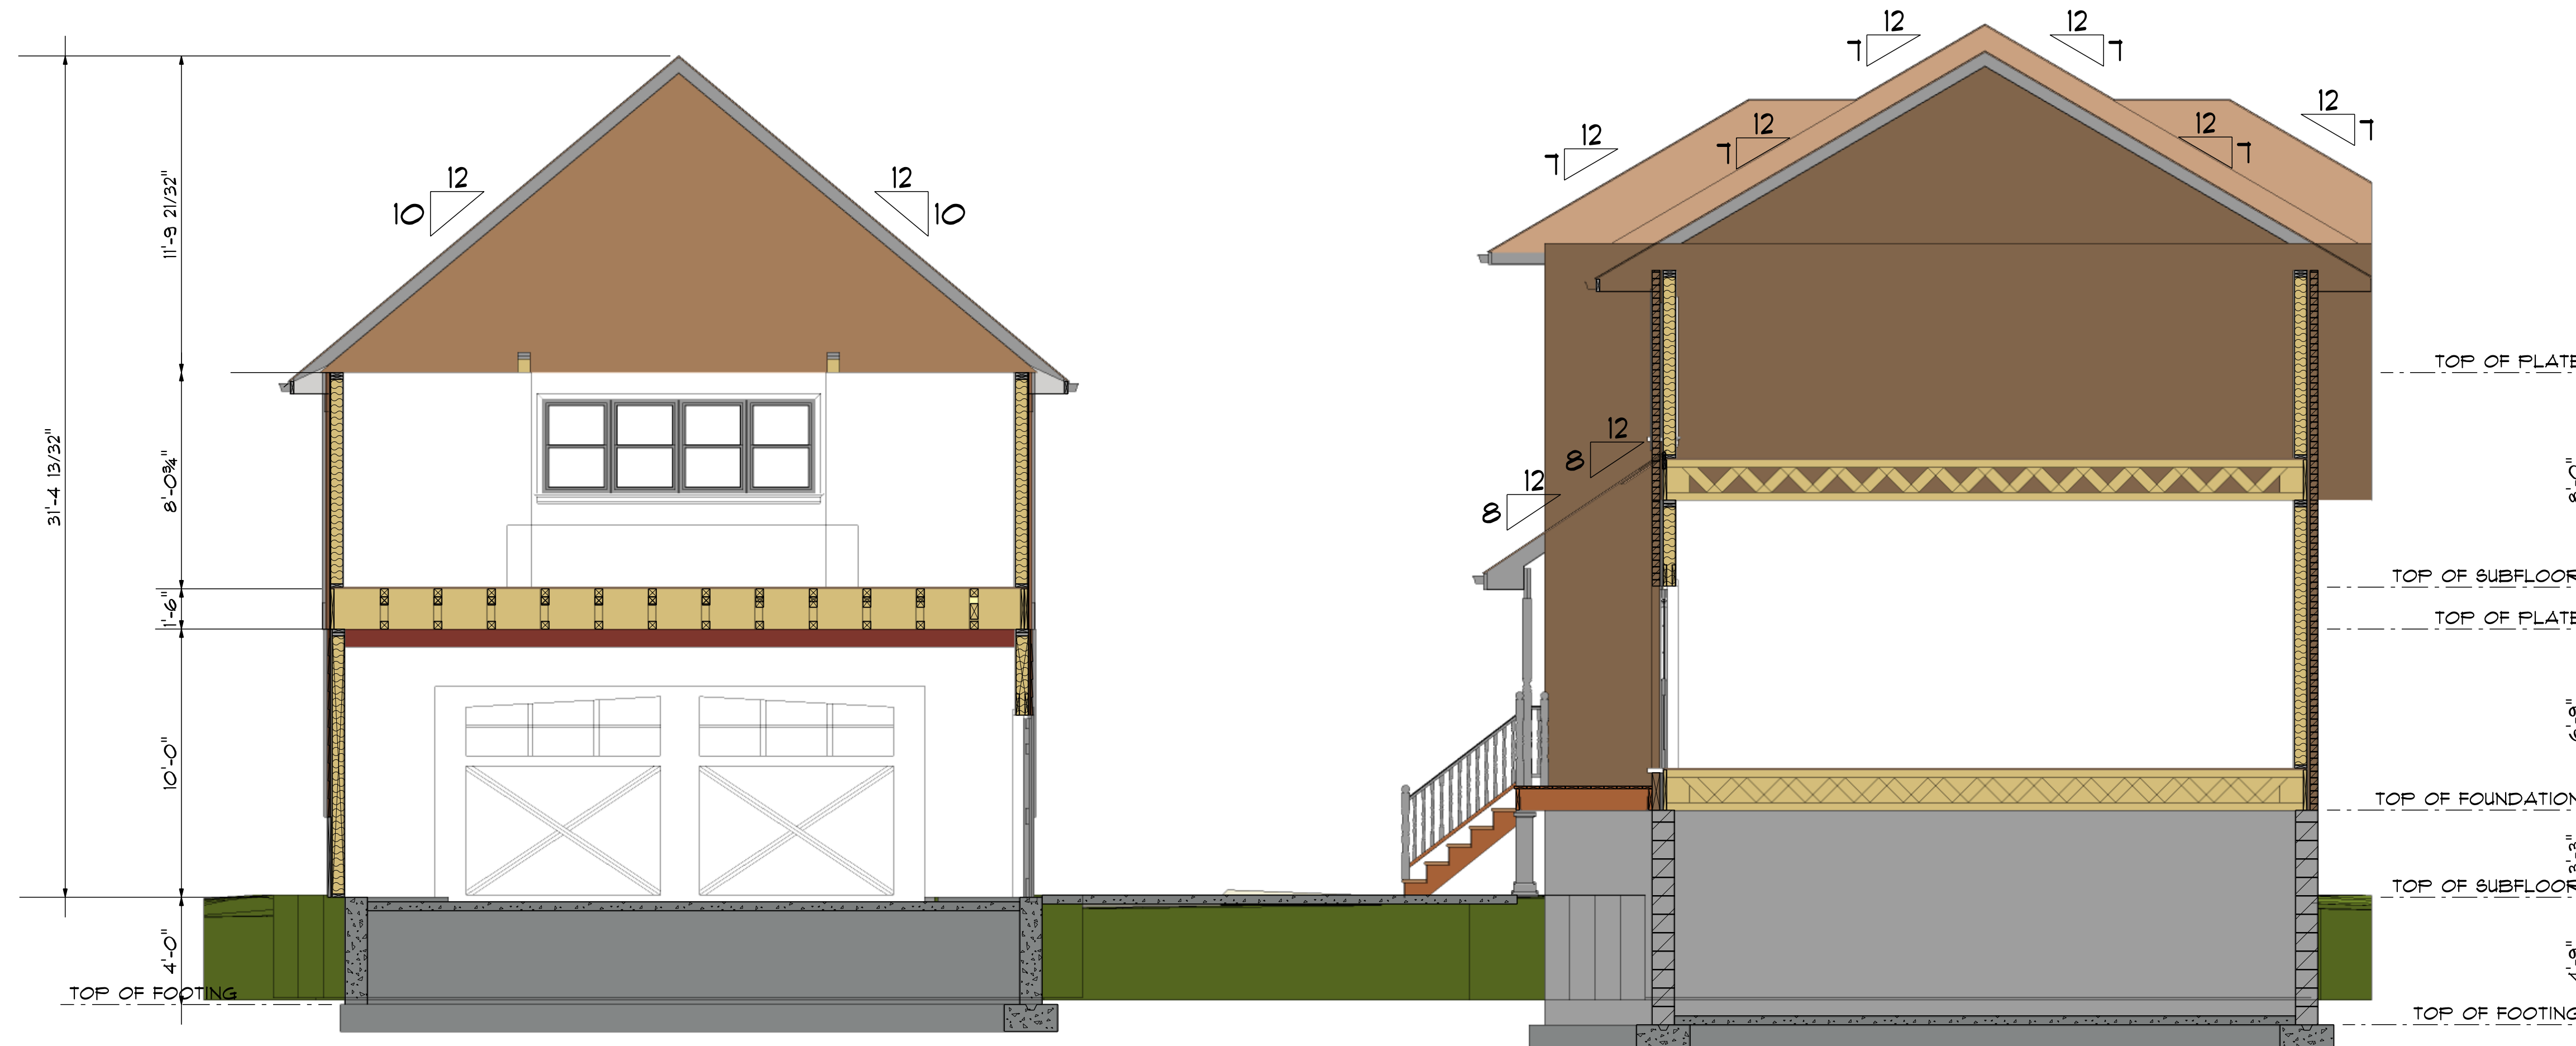

CROSS SECTION A
SCALE: 1/4" = 1'-0"

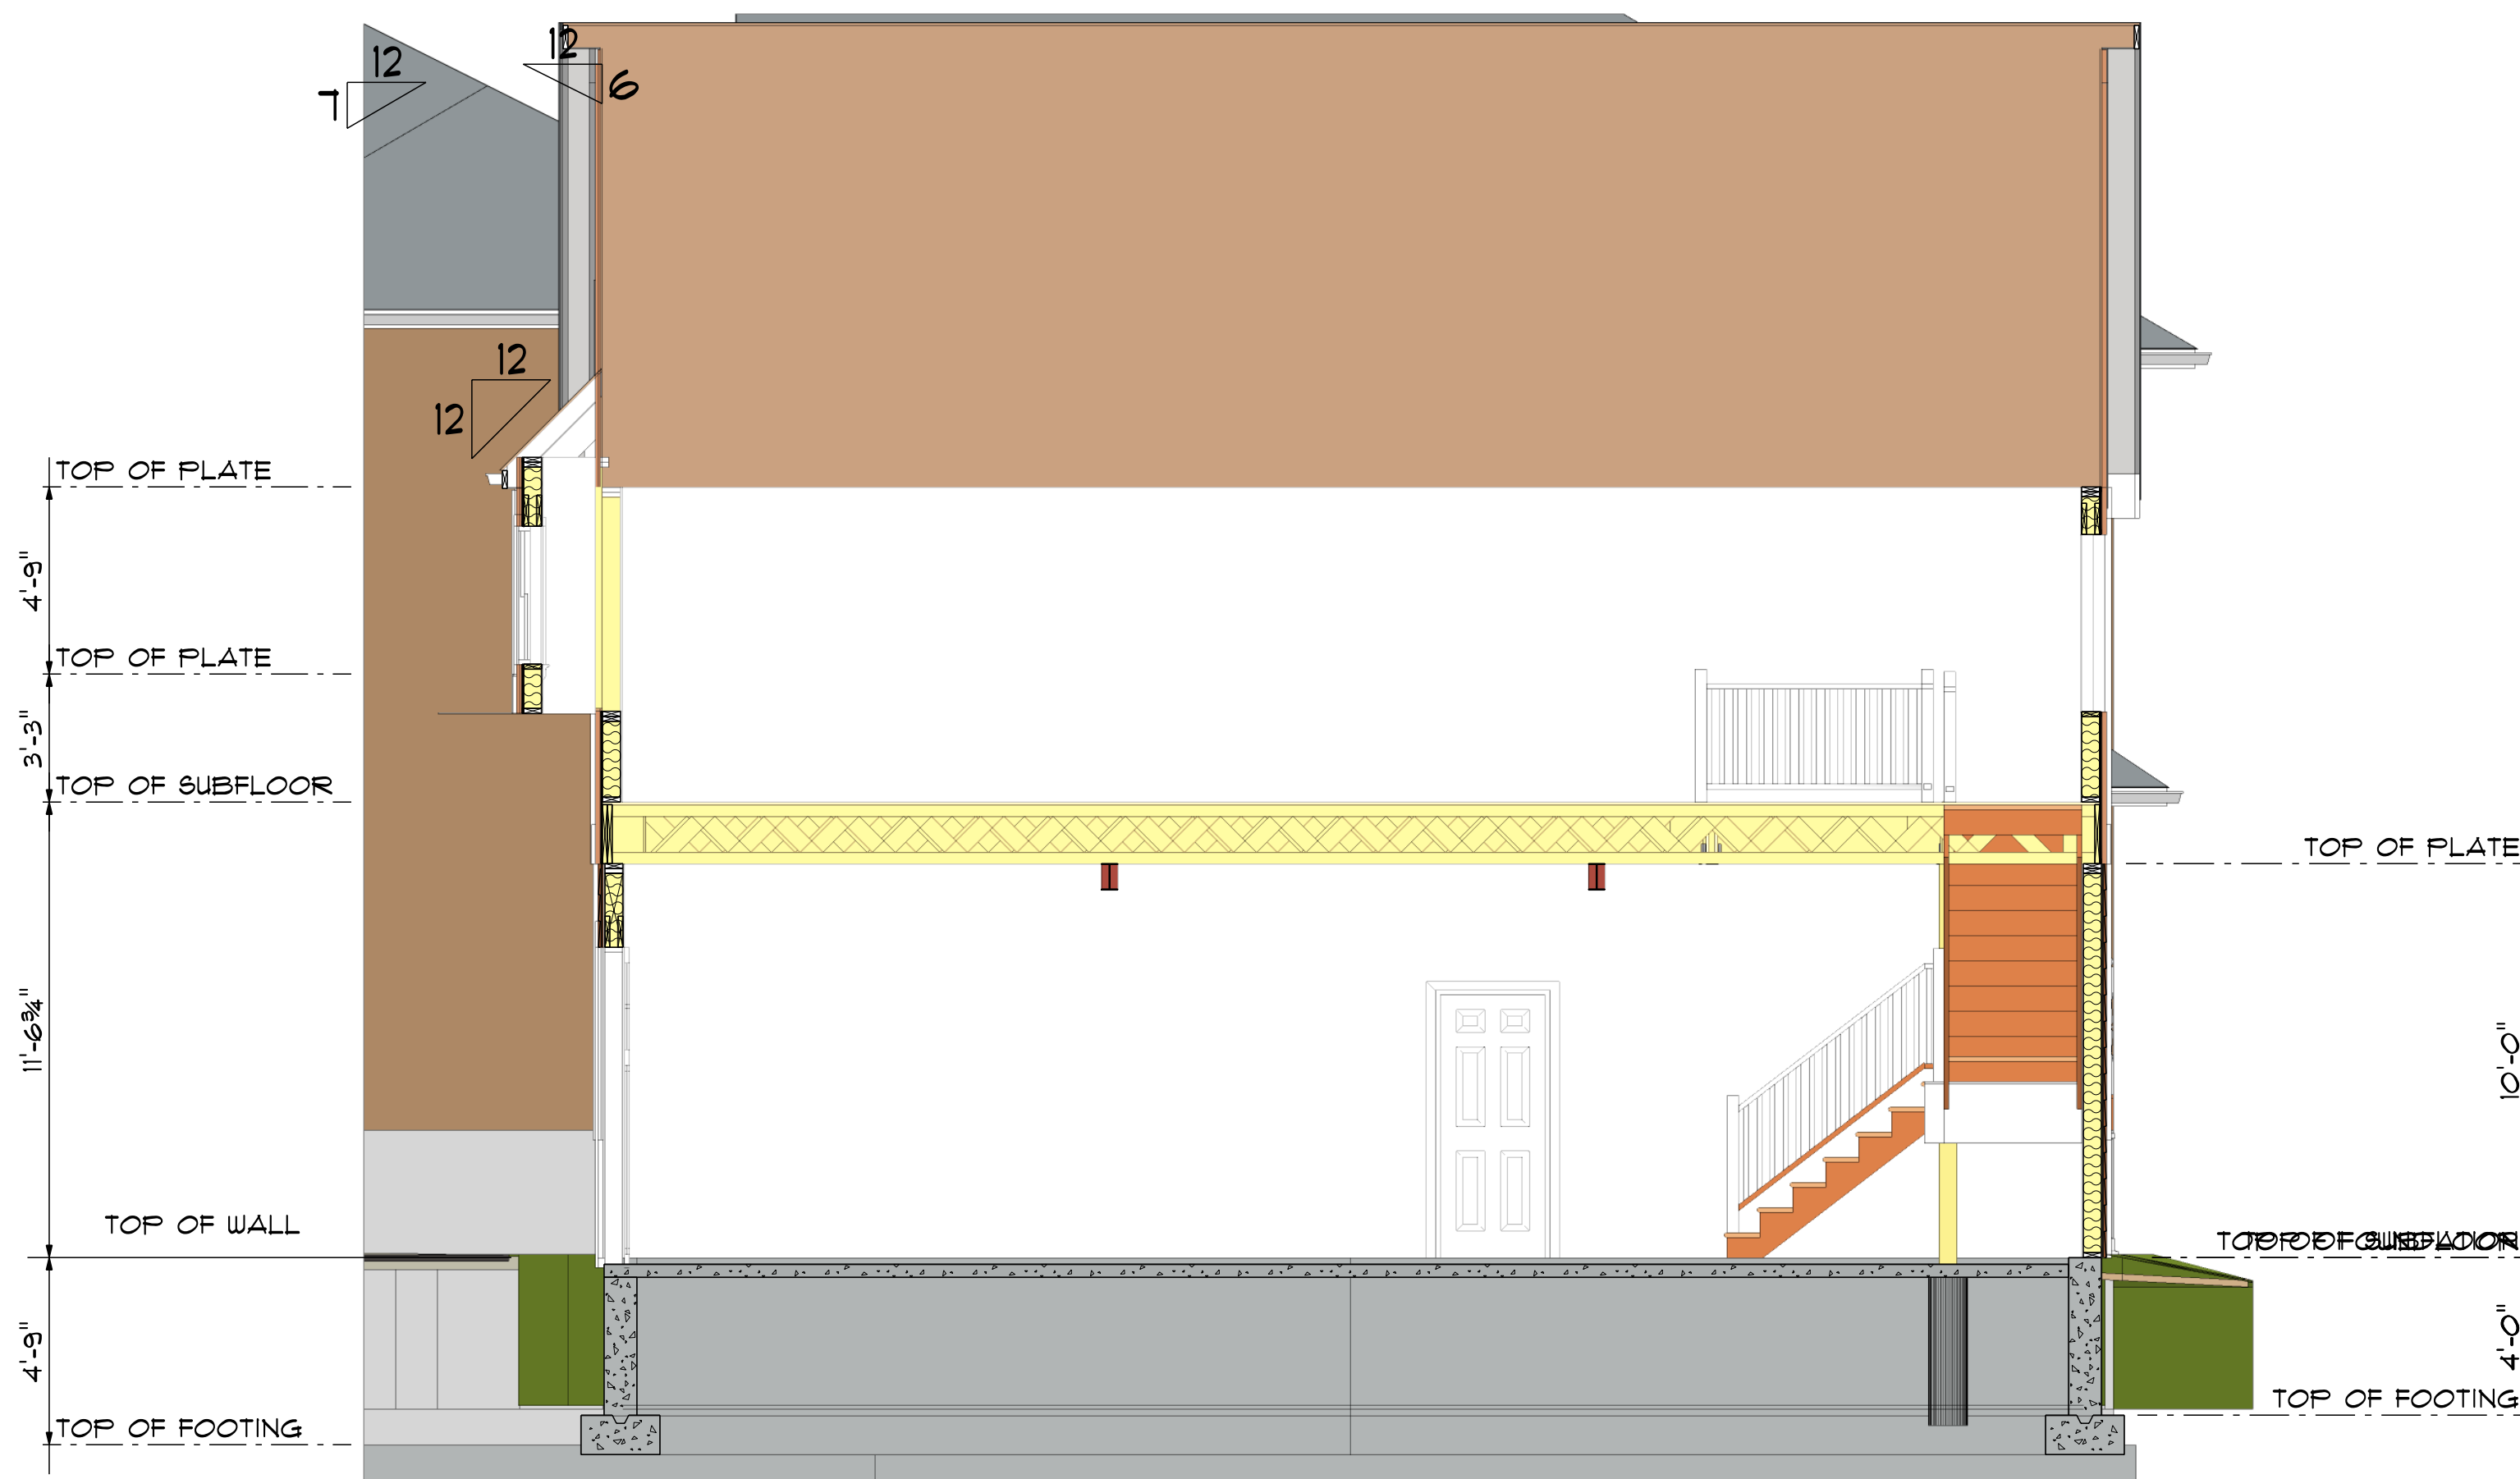

CROSS SECTION B
SCALE: 1/4" = 1'-0"

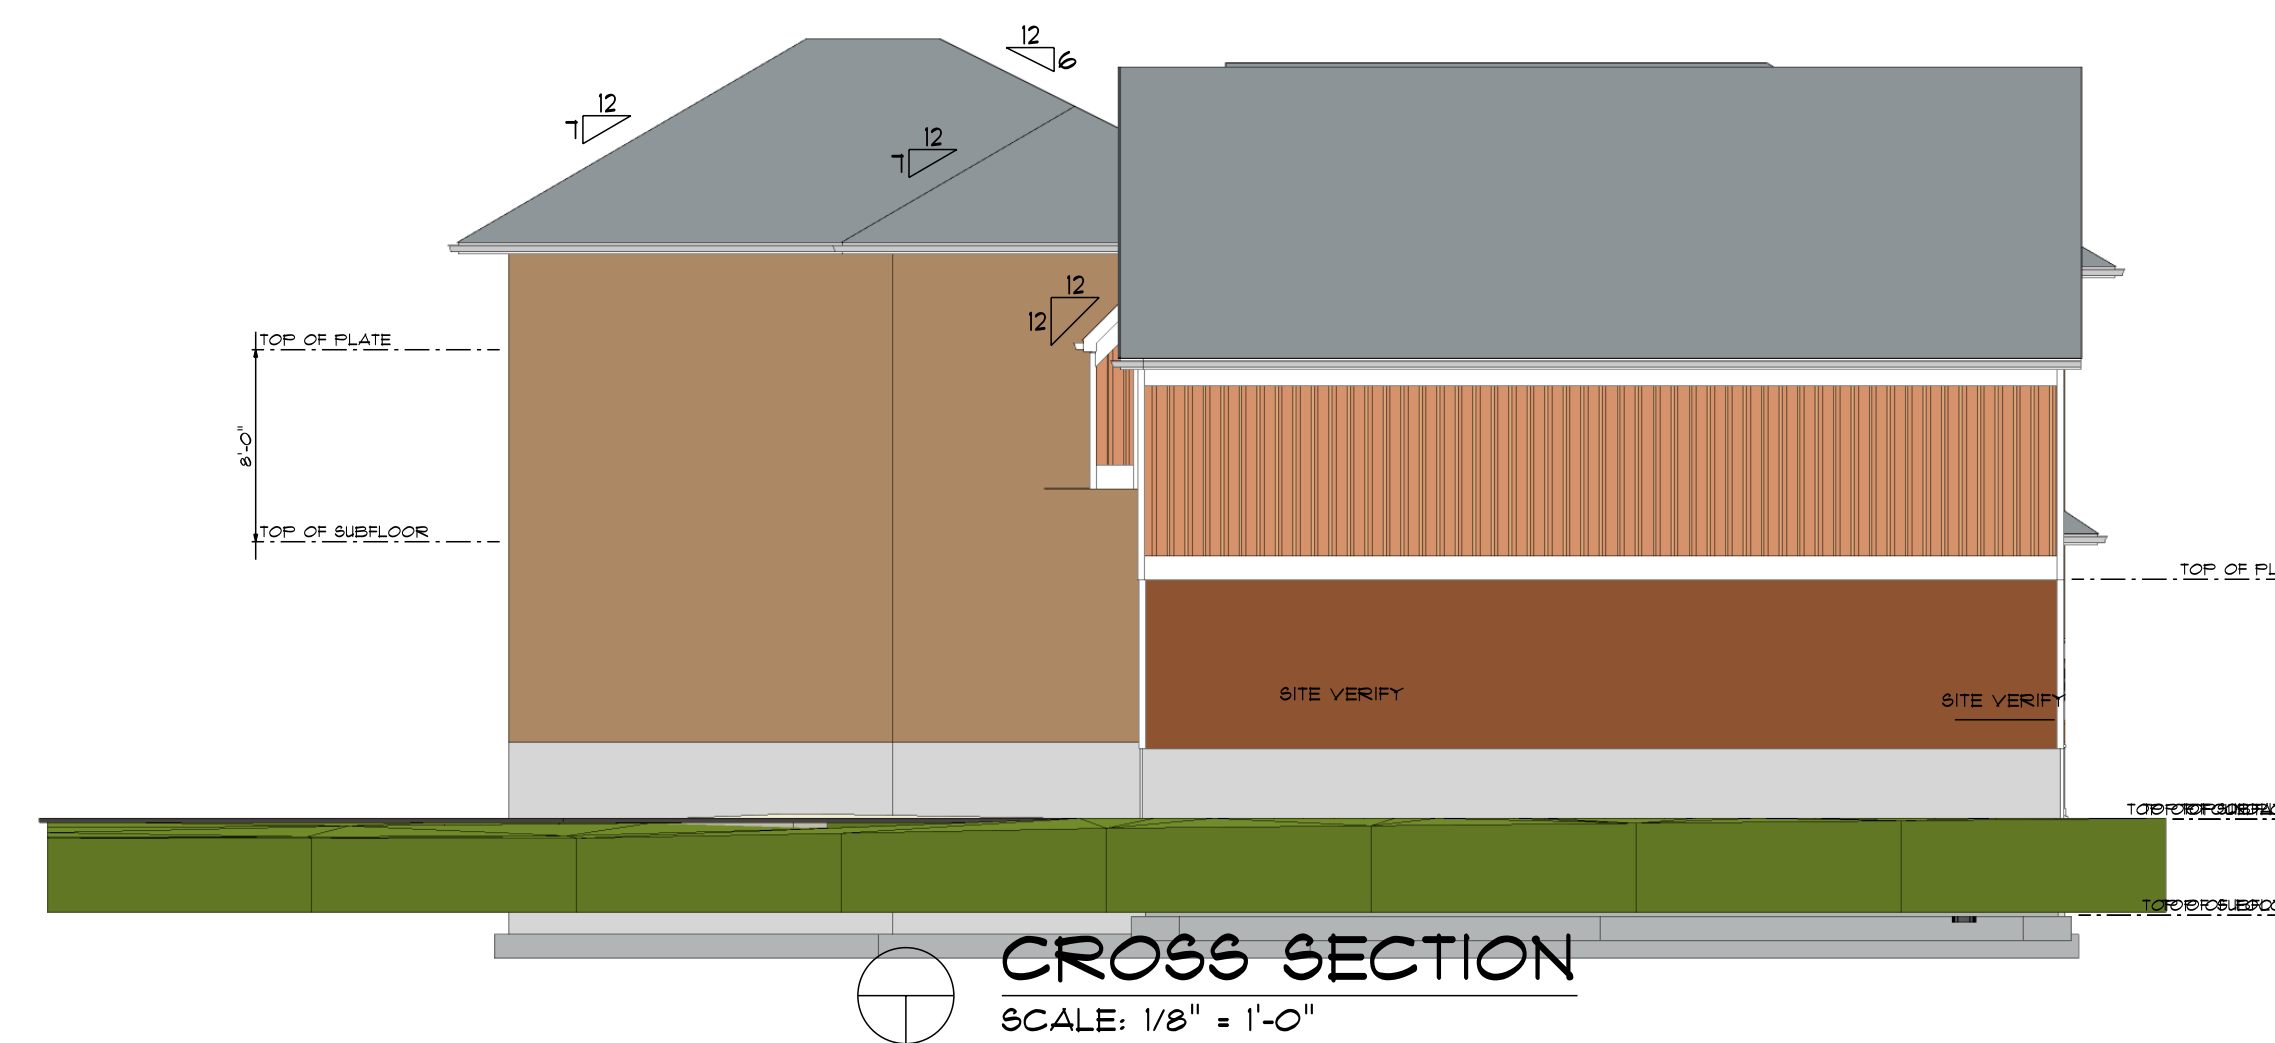

FINAL PLANS

PLAN DATE, REVISIONS			
3	03.05.21	REVISIONS	KMG
2	01.13.21	FINALS	KMG
1	01.11.21	PRELIMINARY	KMG
NO.	DATE:	DESCRIPTION:	BY:

OWNER GREG GROB
PROJECT # 012021-1
ADDRESS: 1024 CASS ST
LA CROSSE WI 54601

EMAIL:
PHONE:

SHEET NUMBER

A 5

SHEET 5 OF 6

**CROSS
SECTIONS**