



**REVOCABLE OCCUPANCY / STREET PRIVILEGE PERMIT APPLICATION
FOR COMMUNICATIONS (FIBER OPTICS, TELEPHONE, CABLE, ETC.)**

City of La Crosse Engineering Department

Phone: 608-789-7505 Email: engineering@cityoflacrosse.org <http://cityoflacrosse.org>

Encroachment Owner: Perry McClellan-Charter Communications #3609404
 Address: 1228 12th Ave S City: Onalaska State: WI Zip: 54650
 Phone # 608-317-6213 Email Address Perry.McClellan@charter.com

Application Preparer (if different from above) Michele Peterson-Mi-Tech Services
 Relationship with Owner: contractor for design and permitting
 Phone # 920-924-3690 ext 3528 Email Address mpeterso@mi-tech.us

Description of Proposed Encroachment:

bore, rod and pull 2" conduit (fiber) in the road right of way. Overlash aerial fiber, remove & replace concrete/asphalt

Encroachment Addresses (List by Street and 100 blocks):

141 7th St. S. La Crosse

*700 MAIN ST - 1000 MAIN ST
AND ALLEY*

I certify that I have reviewed the Municipal Code and understand all that is related to this permit request. I further certify that I have the full authority to make the foregoing application; the information in the application and the required submittals are complete and correct; the Work or Use performed shall comply with all the laws of the State of Wisconsin, and all ordinances, rules, regulations, policies and special conditions of the City of La Crosse. The applicant agrees to perform the work covered by an approved permit with diligence and convenience to the public. **See Sheet 2 of 2 for Additional Conditions.**

Signature of Owner or designee: Perry McClellan Date: 6/1/2022
 Print Name and Title: Perry McClellan Construction Coordinator

Please return this completed application along with required information and fees noted on checklist below to: City of La Crosse, Engineering Department, 400 La Crosse Street, La Crosse, WI 54601. You will then be given notice of when your request will be on the Board of Public Works agenda for consideration. **Average completion time for validation 45 days.**

 BELOW THIS LINE TO BE COMPLETED BY CITY STAFF ONLY

Required items to be provided by Applicant:

- Scale Drawing of encroachments
(Complete Utility Locate by Digger's Hotline Required)
- Certificate of Insurance (City as additional Insured)
- Initial Application Fee \$ 100.00
- City Utility Potential Conflict Notification and Sign-Off

Board of Public Works

Approval Date:

6/27/2022

Encroachment Type:

Communications

Permit Number:

2233

All Fees are Non-Refundable & Subject to change by City Council

SHEET 1 OF 2




REVOCABLE OCCUPANCY / STREET PRIVILEGE PERMIT APPLICATION

City of La Crosse Engineering Department

Phone: 608-789-7505 Email: engineering@cityoflacrosse.org <http://cityoflacrosse.org>


STREET PRIVILEGE PERMIT CONDITIONS FOR COMMUNICATIONS INSTALLATIONS

1. The applicant shall be primarily liable for damages to person or property by reason of the granting of this street privilege permit.
2. The applicant shall obtain an excavation permit from the City of La Crosse Engineering Department prior to performing installation or any maintenance on the cable in the City right-of-way that requires excavation or disruption of pavement, sidewalk, curb and gutter, or other structure.
3. The applicant agrees that tracer wires shall be used and final cable location within the street right-of-way shall be approved by the City Engineer. Cable shall be installed not less than 36 inches deep, unless otherwise approved by the City Engineer.
4. Applicant agrees to provide the City of La Crosse with final "as-built" plans when installation is complete.
5. Applicant agrees that any pavement, concrete or green space disturbed during drilling activities shall be restored to its prior condition.
6. Applicant agrees that said installation shall not interfere with the City's water, sanitary sewer, or storm sewer underground infrastructure that may be in the area.
7. Applicant further agrees that they will make arrangements with the public utility companies and the City of La Crosse to clear all public underground utilities prior to initiating such work, and if necessary, applicant will make arrangements with the City of La Crosse to ensure proper traffic control.
8. Applicant waives any and all rights to contest in any way or manner the validity of Sec. 66.0425 of the Wisconsin Statutes and the amount of compensation charged.
9. Applicant agrees to become a member of Diggers Hotline for marking / locating of utility.
10. The applicant for a permit to encroach on the public right-of-way shall procure and maintain for the duration of the permit a minimum liability and contractual liability policy in the amount of \$100,000.00 each person, \$300,000.00 each accident for bodily injury and \$100,000.00 for property damage. A certificate of such insurance shall be filed with the City Attorney as part of the application. The insurance shall name the City, its officials, employees and agents as additional insureds. The Board may approve greater insurance protection on a case-by-case basis.
11. Applicant further agrees to hold harmless the City for any damage to said cable while the City, its agents or contractors are conducting construction for maintenance activities in or upon such area in which said cable lies; provided, however, the City shall make a good faith effort to notify applicant of any maintenance or work in the area of the street privilege permit which may damage applicant's cable.
12. Applicant agrees to remove the cable and return the area to its original condition upon ten (10) days' notice by the Board of Public Works. The applicant further agrees that if it does not remove the cable within ten (10) days after receiving notice, the City is authorized to remove the same and applicant agrees to pay the City for all costs of such removal.
13. Applicant further agrees that the obligations and conditions of this street privilege permit shall be binding upon all heirs, successors and assigns of applicant.
14. The person(s) signing this Permit warrant that they have the authority to sign as, or on behalf of, the party for whom they are signing.

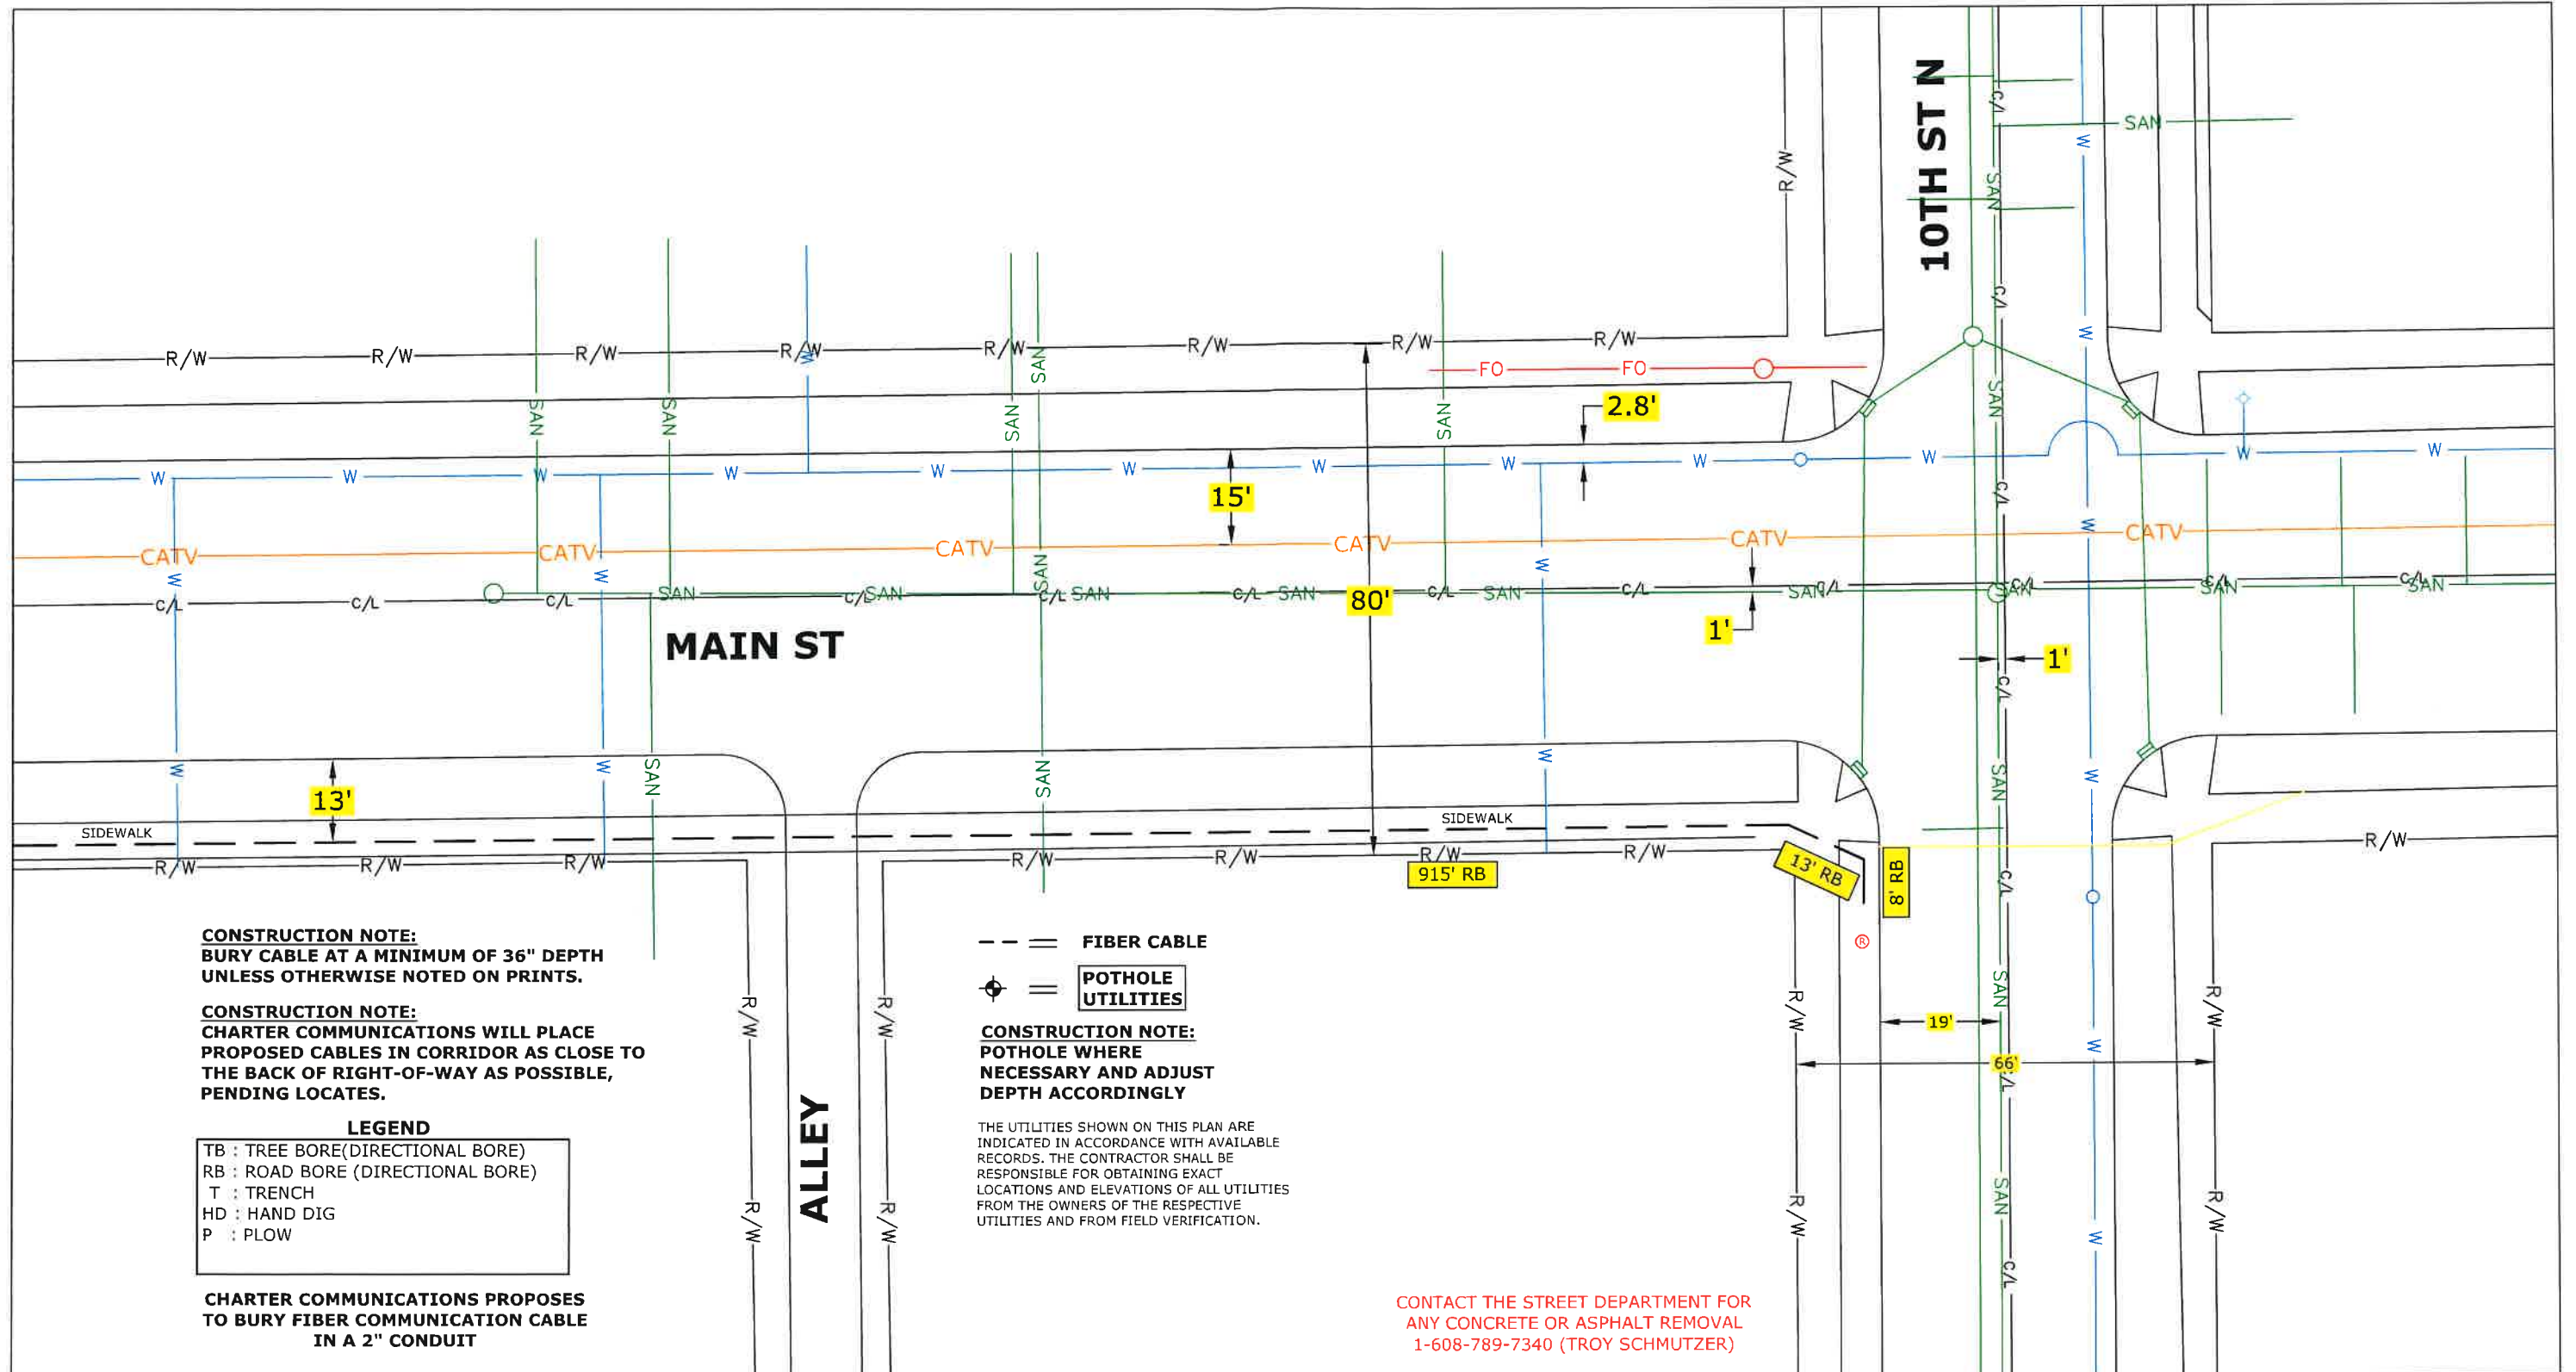


(920)465-8016
GREEN BAY, BROWNSVILLE,
NEW BERLIN & MINNEAPOLIS

LEGEND

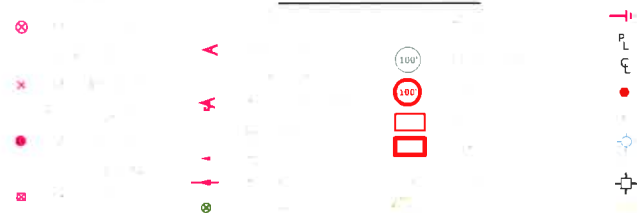

LINETYPES

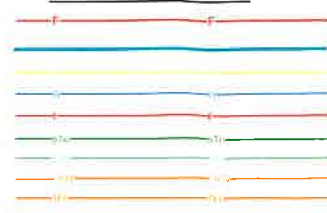


PROJECT #3609404
PERMIT ID #3609404CITY



1228 12TH AVE S
ONALASKA, WI 54650



| | | | |
|-----------------------|-------------------|---------------------------|---|
| ADDRESS 141 7TH ST | | LOCATION LA CROSSE ,WI | |
| FILED BY: | DATE: | 2 | 1 |
| DRAFTED BY: MP | DATE: 6/1/2022 | | |
| DESIGNED BY: | DATE: | | |
| ASBULTS BY: | DATE: | | |

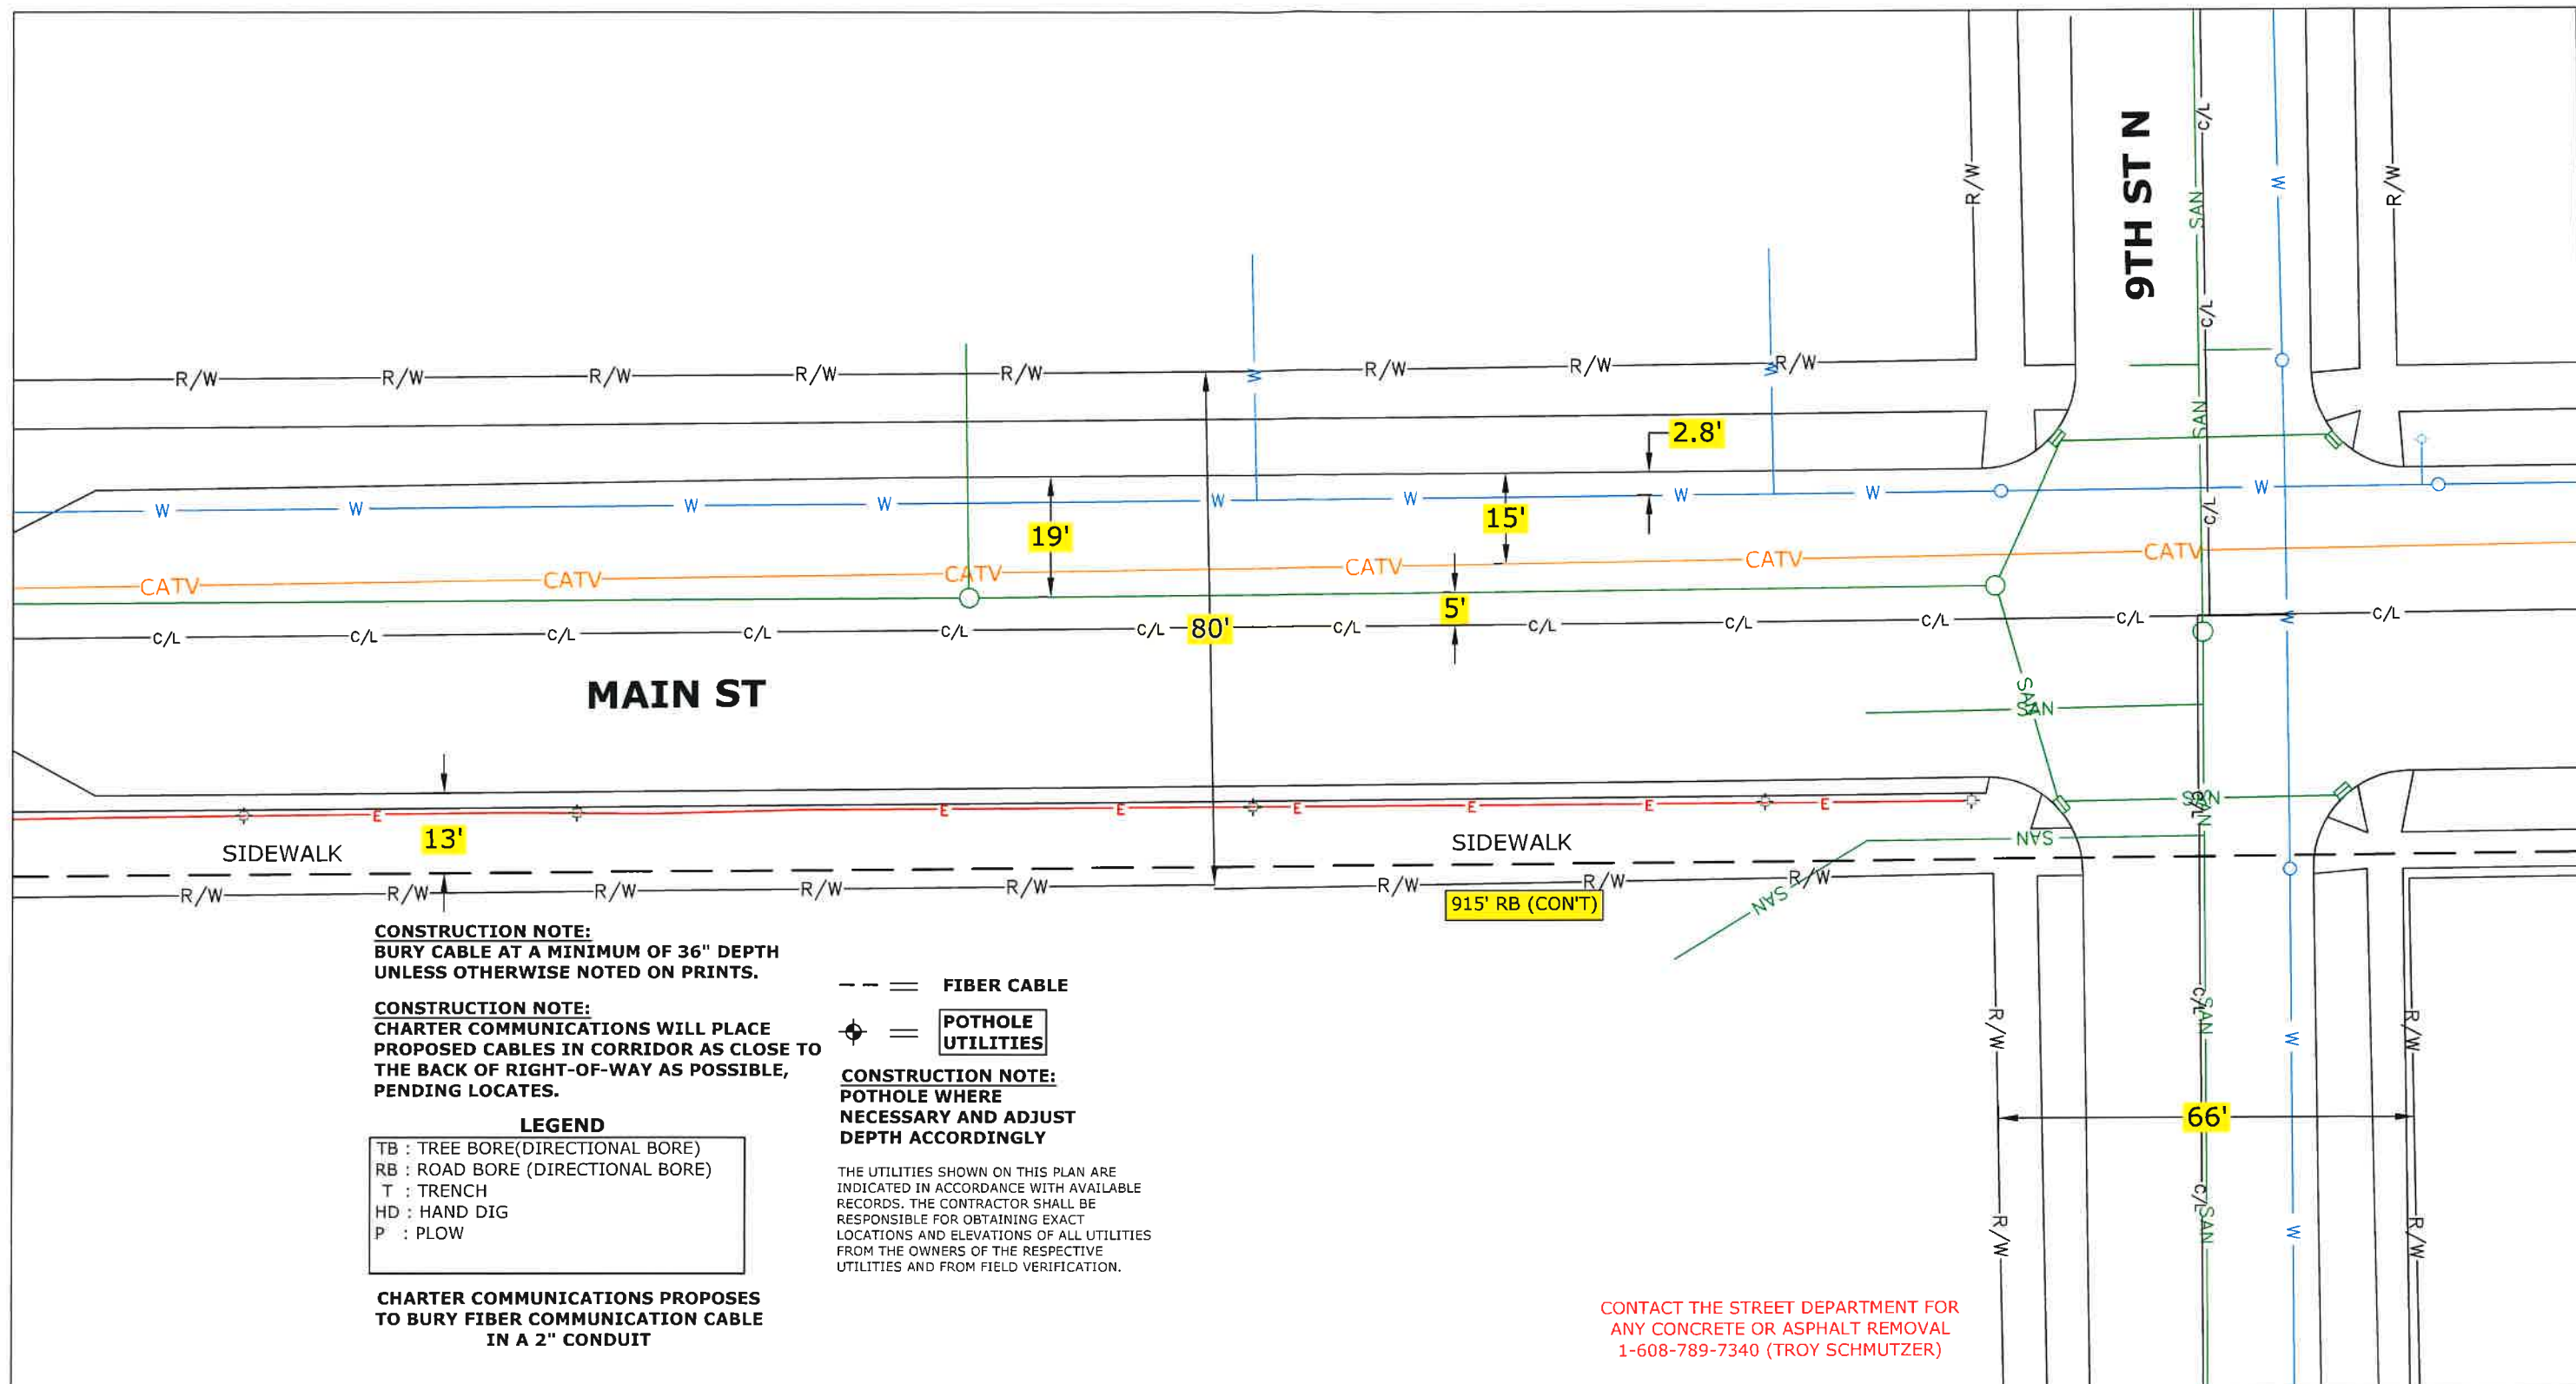

CONSTRUCTION NOTE:
 BURY CABLE AT A MINIMUM OF 36" DEPTH
 UNLESS OTHERWISE NOTED ON PRINTS.

CONSTRUCTION NOTE:
 CHARTER COMMUNICATIONS WILL PLACE
 PROPOSED CABLES IN CORRIDOR AS CLOSE TO
 THE BACK OF RIGHT-OF-WAY AS POSSIBLE,
 PENDING LOCATES.

LEGEND
 TB : TREE BORE(DIRECTIONAL BORE)
 RB : ROAD BORE (DIRECTIONAL BORE)
 T : TRENCH
 HD : HAND DIG
 P : PLOW

**CHARTER COMMUNICATIONS PROPOSES
 TO BURY FIBER COMMUNICATION CABLE
 IN A 2" CONDUIT**


--- = FIBER CABLE
 ⊕ = POT HOLE UTILITIES

CONSTRUCTION NOTE:
 POT HOLE WHERE
 NECESSARY AND ADJUST
 DEPTH ACCORDINGLY

THE UTILITIES SHOWN ON THIS PLAN ARE
 INDICATED IN ACCORDANCE WITH AVAILABLE
 RECORDS. THE CONTRACTOR SHALL BE
 RESPONSIBLE FOR OBTAINING EXACT
 LOCATIONS AND ELEVATIONS OF ALL UTILITIES
 FROM THE OWNERS OF THE RESPECTIVE
 UTILITIES AND FROM FIELD VERIFICATION.

CONTACT THE STREET DEPARTMENT FOR
 ANY CONCRETE OR ASPHALT REMOVAL
 1-608-789-7340 (TROY SCHMUTZER)

| | | | | | | | |
|---|-------------------|----------------------|---|--|---|--|--|
| (920)465-8018 GREEN BAY BROWNSTVILLE NEW BERLIN & MINNEAPOLIS | LEGEND | LINETYPES | PROJECT #3609404 PERMIT ID #3609404CITY 1228 12TH AVE S ONALASKA, WI 54650 | | ADDRESS 141 7TH ST | LOCATION LA CROSSE , WI | |
| | | | | | FILED BY: DATE: DRAFTED BY: DATE: MP 6/1/2022 DESIGNED BY: DATE: ASBULTS BY: DATE: | <table border="1"> <tr> <td></td> <td></td> <td></td> </tr> <tr> <td>3</td> <td>2</td> <td>1</td> </tr> </table> | |
| | | | | | | | |
| 3 | 2 | 1 | | | | | |

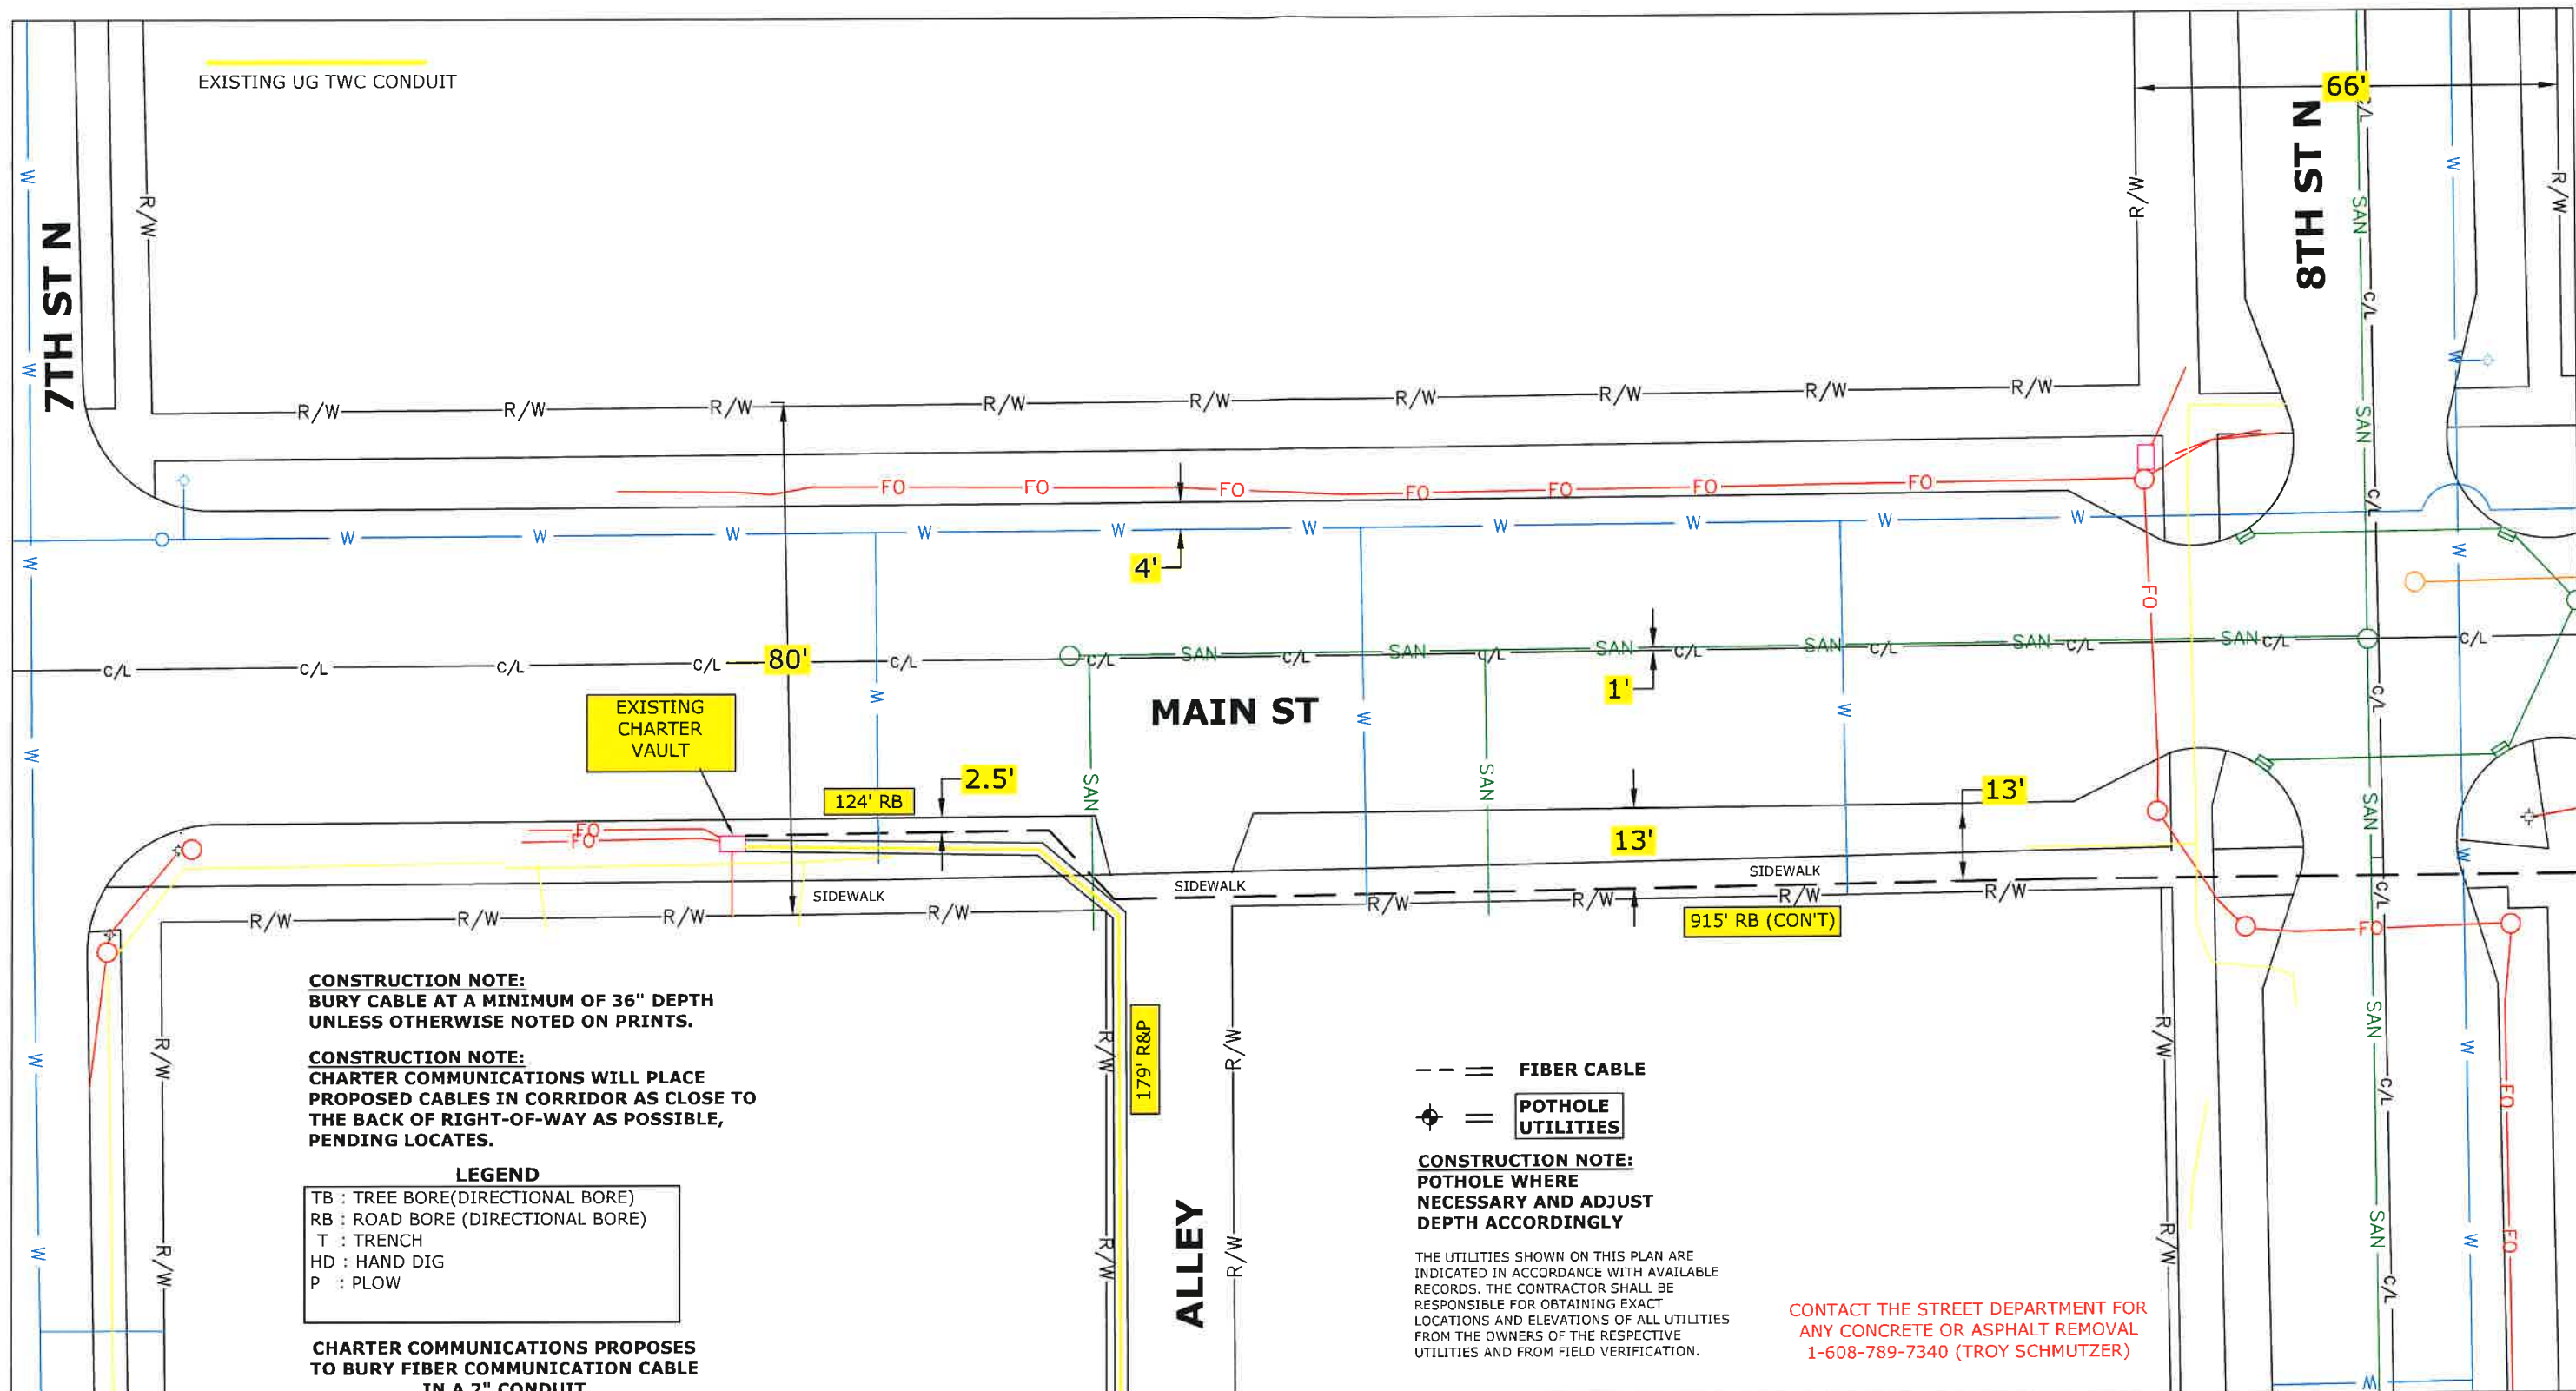

CONSTRUCTION NOTE:
 BURY CABLE AT A MINIMUM OF 36" DEPTH UNLESS OTHERWISE NOTED ON PRINTS.

CONSTRUCTION NOTE:
 CHARTER COMMUNICATIONS WILL PLACE PROPOSED CABLES IN CORRIDOR AS CLOSE TO THE BACK OF RIGHT-OF-WAY AS POSSIBLE, PENDING LOCATES.

LEGEND

TB : TREE BORE(DIRECTIONAL BORE)
 RB : ROAD BORE (DIRECTIONAL BORE)
 T : TRENCH
 HD : HAND DIG
 P : PLOW

CHARTER COMMUNICATIONS PROPOSES TO BURY FIBER COMMUNICATION CABLE IN A 2" CONDUIT

--- FIBER CABLE
 ⊕ POTHOLE UTILITIES

CONSTRUCTION NOTE:
 POTHOLE WHERE NECESSARY AND ADJUST DEPTH ACCORDINGLY


THE UTILITIES SHOWN ON THIS PLAN ARE INDICATED IN ACCORDANCE WITH AVAILABLE RECORDS. THE CONTRACTOR SHALL BE RESPONSIBLE FOR OBTAINING EXACT LOCATIONS AND ELEVATIONS OF ALL UTILITIES FROM THE OWNERS OF THE RESPECTIVE UTILITIES AND FROM FIELD VERIFICATION.

CONTACT THE STREET DEPARTMENT FOR ANY CONCRETE OR ASPHALT REMOVAL
 1-608-789-7340 (TROY SCHMUTZER)




(920)465-8018
 GREEN BAY, BROWNSVILLE,
 NEW BERLIN & MINNEAPOLIS

LEGEND

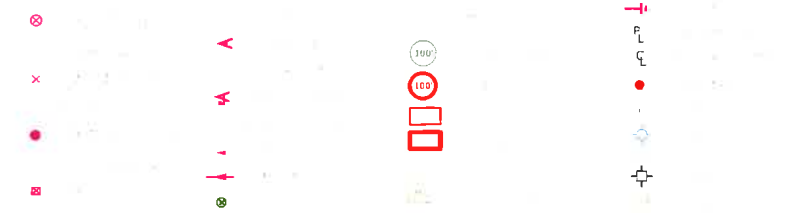

LINETYPES

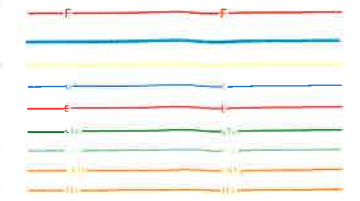

PROJECT #3609404
 PERMIT ID #3609404CITY




1228 12TH AVE S
 ONALASKA, WI 54650




| | |
|--------------|----------------|
| ADDRESS | 141 7TH ST |
| FIELD BY: | DATE: |
| DRAFTED BY: | DATE: 6/1/2022 |
| DESIGNED BY: | DATE: |
| ASBULTS BY: | DATE: |

LOCATION
 LA CROSSE, WI

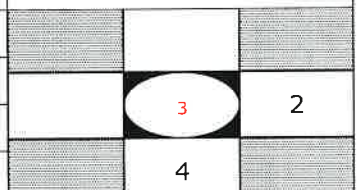

OVERLASH FIBER
EXISTING UG TWC CONDUIT

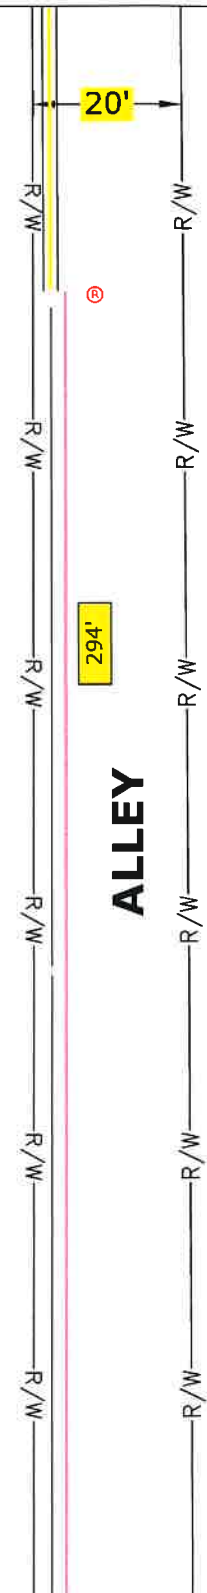

CONSTRUCTION NOTE:
BURY CABLE AT A MINIMUM OF 36" DEPTH
UNLESS OTHERWISE NOTED ON PRINTS.

CONSTRUCTION NOTE:
CHARTER COMMUNICATIONS WILL PLACE
PROPOSED CABLES IN CORRIDOR AS CLOSE TO
THE BACK OF RIGHT-OF-WAY AS POSSIBLE,
PENDING LOCATES.

LEGEND

TB : TREE BORE(DIRECTIONAL BORE)
RB : ROAD BORE (DIRECTIONAL BORE)
T : TRENCH
HD : HAND DIG
P : PLOW

**CHARTER COMMUNICATIONS PROPOSES
TO BURY FIBER COMMUNICATION CABLE
IN A 2" CONDUIT**

-- = FIBER CABLE
⊕ = POTHOLE UTILITIES


CONSTRUCTION NOTE:
POTHOLE WHERE
NECESSARY AND ADJUST
DEPTH ACCORDINGLY

THE UTILITIES SHOWN ON THIS PLAN ARE
INDICATED IN ACCORDANCE WITH AVAILABLE
RECORDS. THE CONTRACTOR SHALL BE
RESPONSIBLE FOR OBTAINING EXACT
LOCATIONS AND ELEVATIONS OF ALL UTILITIES
FROM THE OWNERS OF THE RESPECTIVE
UTILITIES AND FROM FIELD VERIFICATION.

CONTACT THE STREET DEPARTMENT FOR
ANY CONCRETE OR ASPHALT REMOVAL
1-608-789-7340 (TROY SCHMUTZER)

| | | | | | | | | | | | | | | | | | |
|---|-------------------|---|----------------------|--|---|--|--|--|--|---|--|--|---|--|--|---|--|
| (920)465-8018 GREEN BAY, BROWNSVILLE NEW BERLIN & MINNEAPOLIS | LEGEND | | LINETYPES | | PROJECT #3609404 PERMIT ID #3609404CITY 1228 12TH AVE S ONALASKA, WI 54650 | | ADDRESS 141 7TH ST FIELD BY: DATE: DRAFTED BY: DATE: MP 6/1/2022 DESIGNED BY: DATE: ASBUILTS BY: DATE: | LOCATION LA CROSSE, WI <table border="1"> <tr> <td></td> <td>3</td> <td></td> </tr> <tr> <td></td> <td>4</td> <td></td> </tr> <tr> <td></td> <td>5</td> <td></td> </tr> </table> | | 3 | | | 4 | | | 5 | |
| | | 3 | | | | | | | | | | | | | | | |
| | | 4 | | | | | | | | | | | | | | | |
| | | 5 | | | | | | | | | | | | | | | |

OVERLASH FIBER

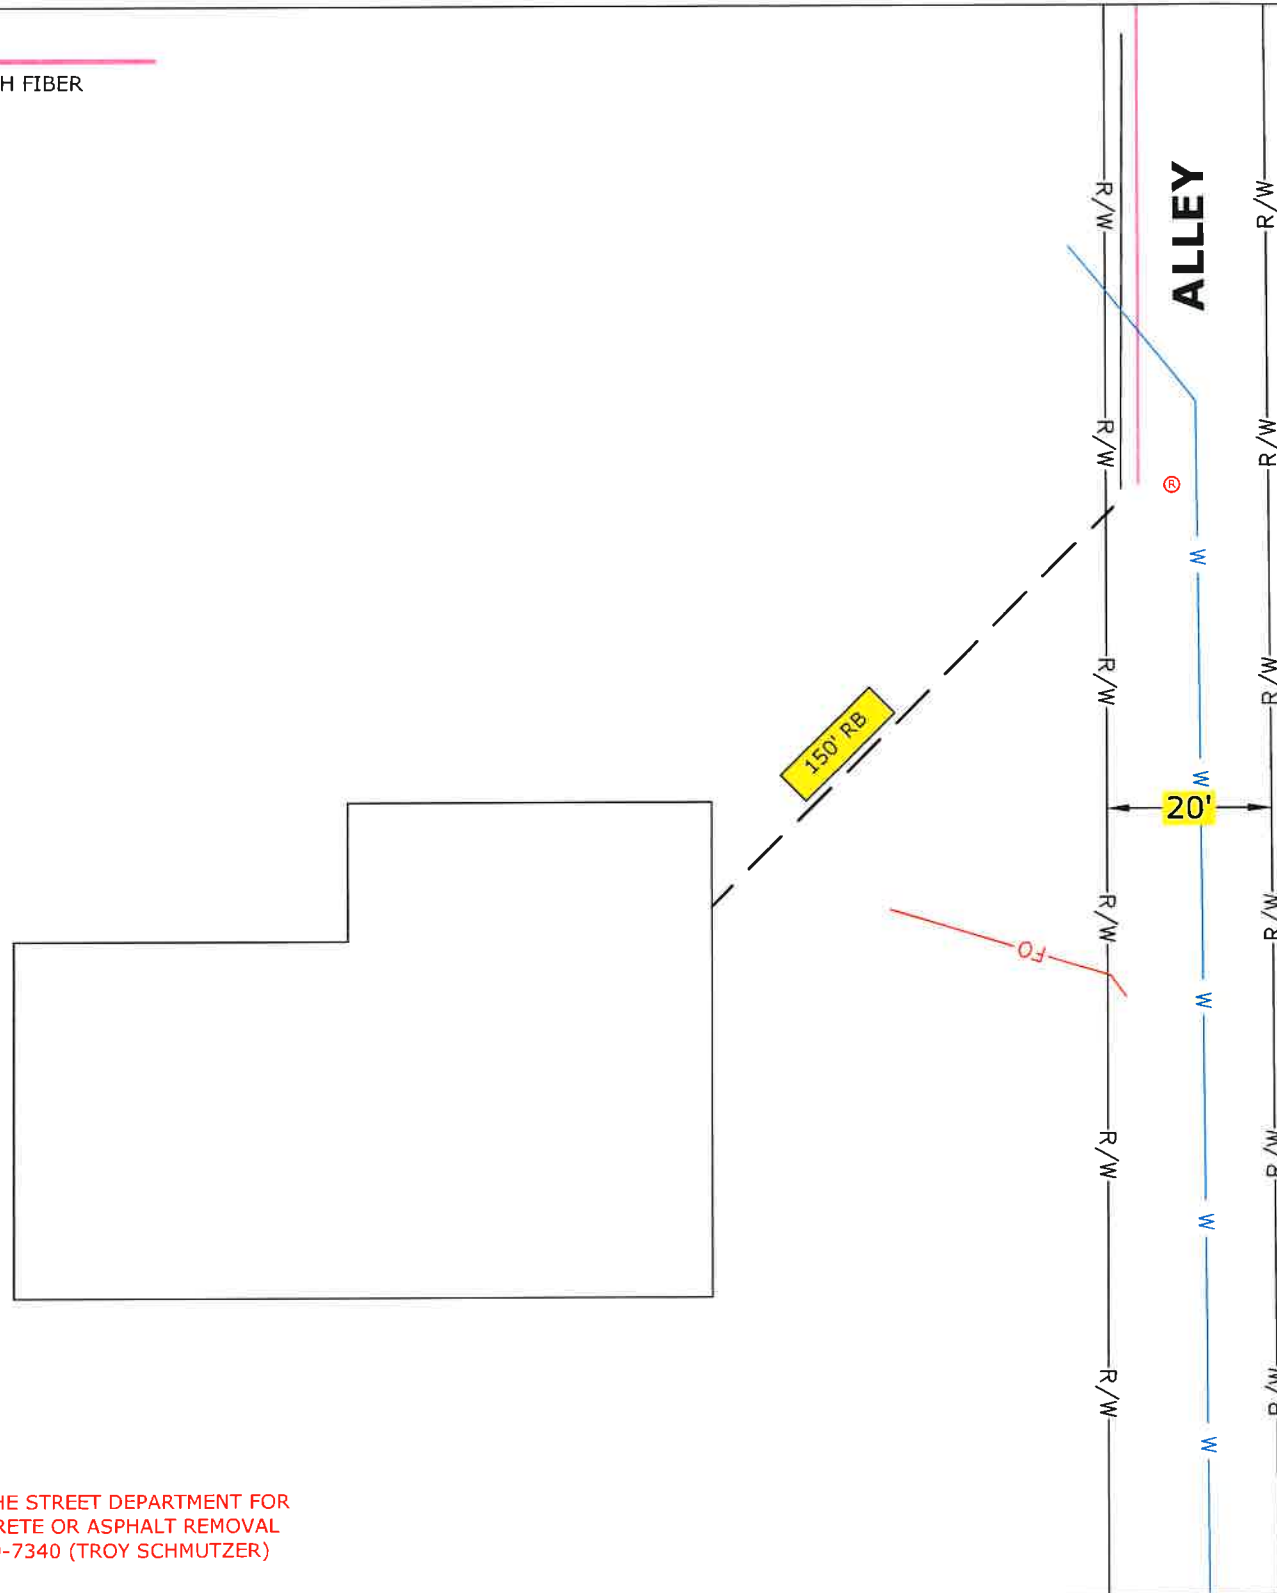

CONSTRUCTION NOTE:
BURY CABLE AT A MINIMUM OF 36" DEPTH UNLESS OTHERWISE NOTED ON PRINTS.

CONSTRUCTION NOTE:
CHARTER COMMUNICATIONS WILL PLACE PROPOSED CABLES IN CORRIDOR AS CLOSE TO THE BACK OF RIGHT-OF-WAY AS POSSIBLE, PENDING LOCATES.

LEGEND

TB : TREE BORE(DIRECTIONAL BORE)
RB : ROAD BORE (DIRECTIONAL BORE)
T : TRENCH
HD : HAND DIG
P : PLOW

CHARTER COMMUNICATIONS PROPOSES TO BURY FIBER COMMUNICATION CABLE IN A 2" CONDUIT

--- = FIBER CABLE

⊕ = POT HOLE UTILITIES

CONSTRUCTION NOTE:
POTHOLE WHERE NECESSARY AND ADJUST DEPTH ACCORDINGLY

THE UTILITIES SHOWN ON THIS PLAN ARE INDICATED IN ACCORDANCE WITH AVAILABLE RECORDS. THE CONTRACTOR SHALL BE RESPONSIBLE FOR OBTAINING EXACT LOCATIONS AND ELEVATIONS OF ALL UTILITIES FROM THE OWNERS OF THE RESPECTIVE UTILITIES AND FROM FIELD VERIFICATION.

CONTACT THE STREET DEPARTMENT FOR ANY CONCRETE OR ASPHALT REMOVAL
1-608-789-7340 (TROY SCHMUTZER)

| | | | | | | | | | | | | | | |
|--|-------------------|---|----------------------|--|---|--|--|--|--|---|--|--|---|--|
| (920)465-8018 GREEN BAY BROWNSVILLE NEW BERLIN & MINNEAPOLIS | LEGEND | | LINETYPES | | PROJECT #3609404 PERMIT ID #3609404CITY 1228 12TH AVE S ONALASKA, WI 54650 | | ADDRESS 141 7TH ST FIELDLED BY: DATE: DRAFTED BY: DATE: MP 6/1/2022 DESIGNED BY: DATE: ASBULTS BY: DATE: | LOCATION LA CROSSE ,WI <table border="1"> <tr> <td></td> <td>4</td> <td></td> </tr> <tr> <td></td> <td>5</td> <td></td> </tr> </table> | | 4 | | | 5 | |
| | | 4 | | | | | | | | | | | | |
| | | 5 | | | | | | | | | | | | |