


Exhibit B
Architectural Plans:


The attached plans need to be approved by the multifamily design review committee. Developer must obtain necessary approvals and permits from other City/County bodies.

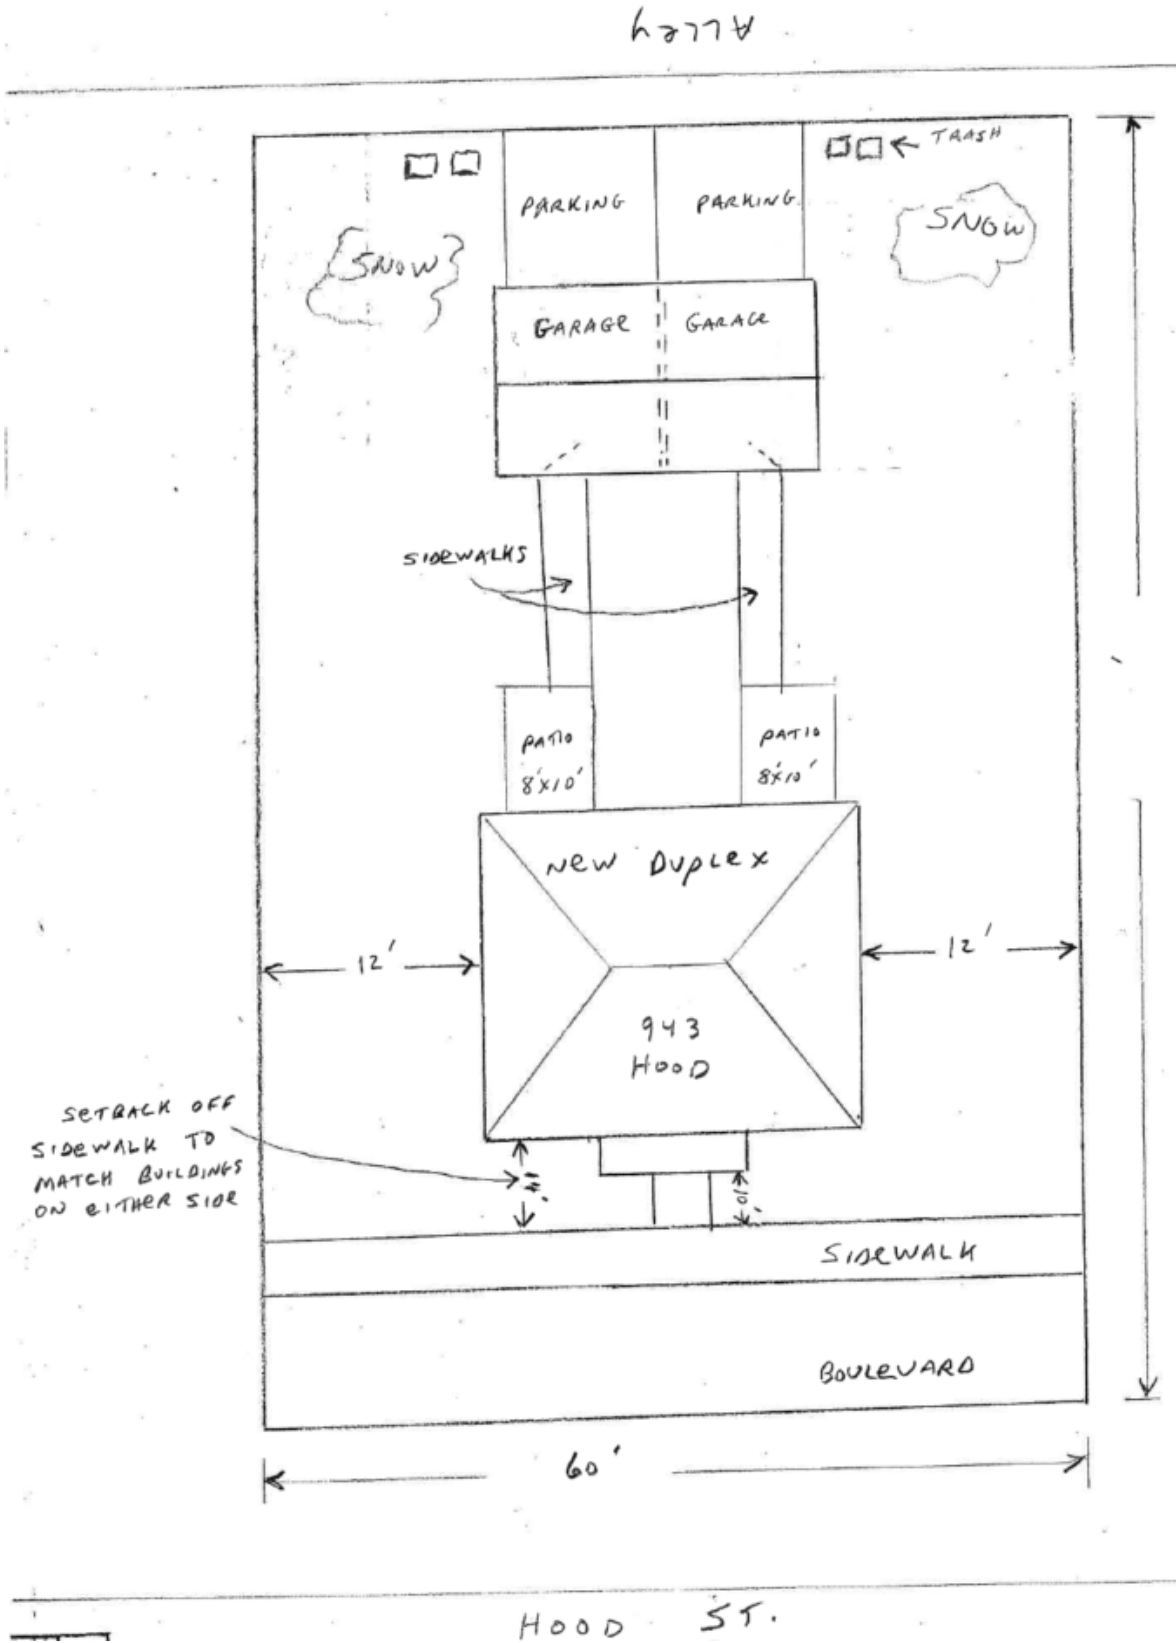


Site Plan




FRONT ELEVATION (NOT TO SCALE)

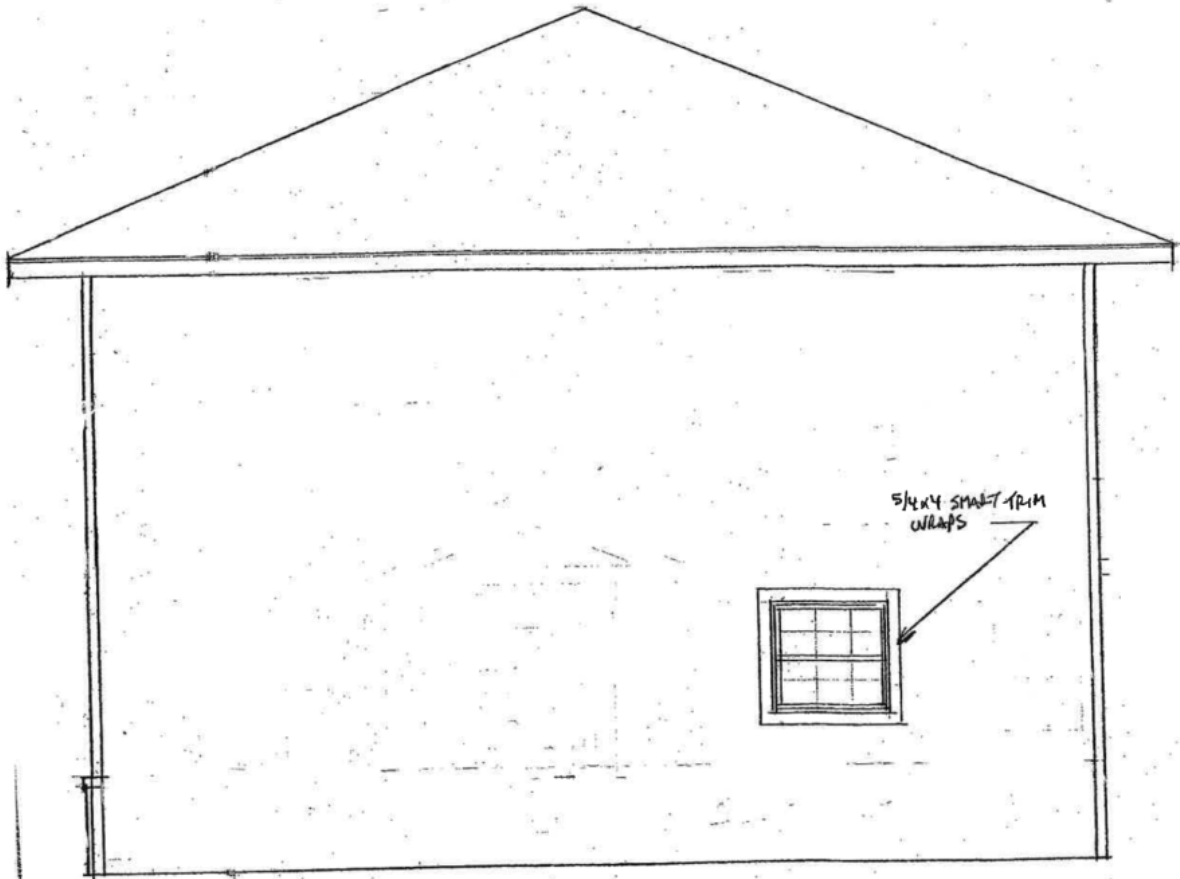


RIGHT ELEVATION

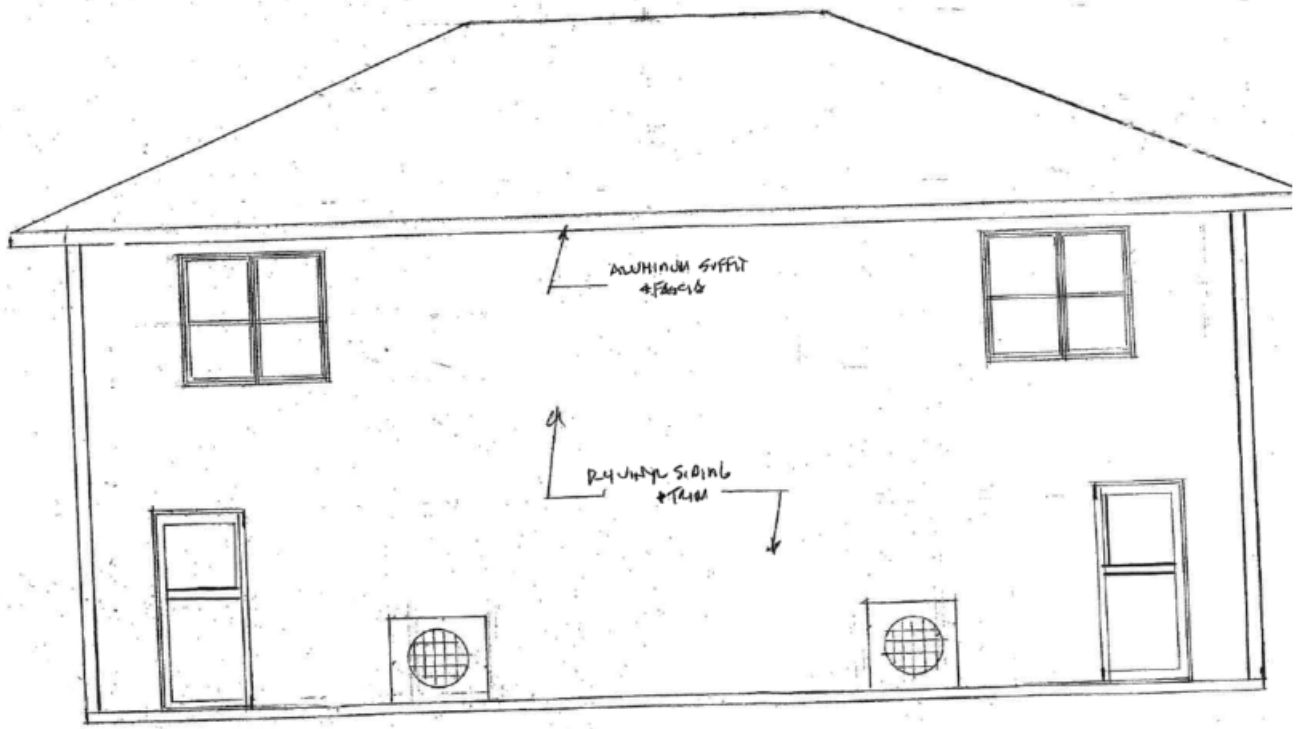


REAR ELEVATION (NOT TO SCALE)

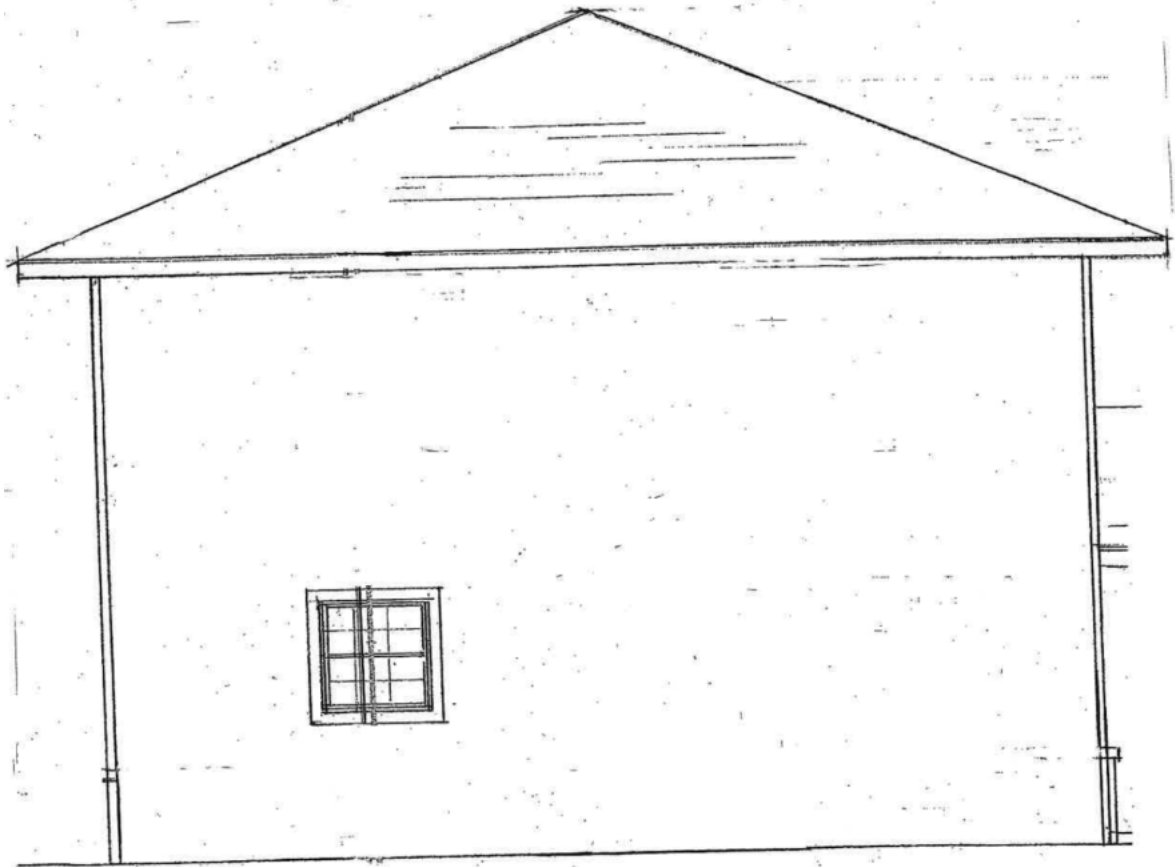

LEFT ELEVATION

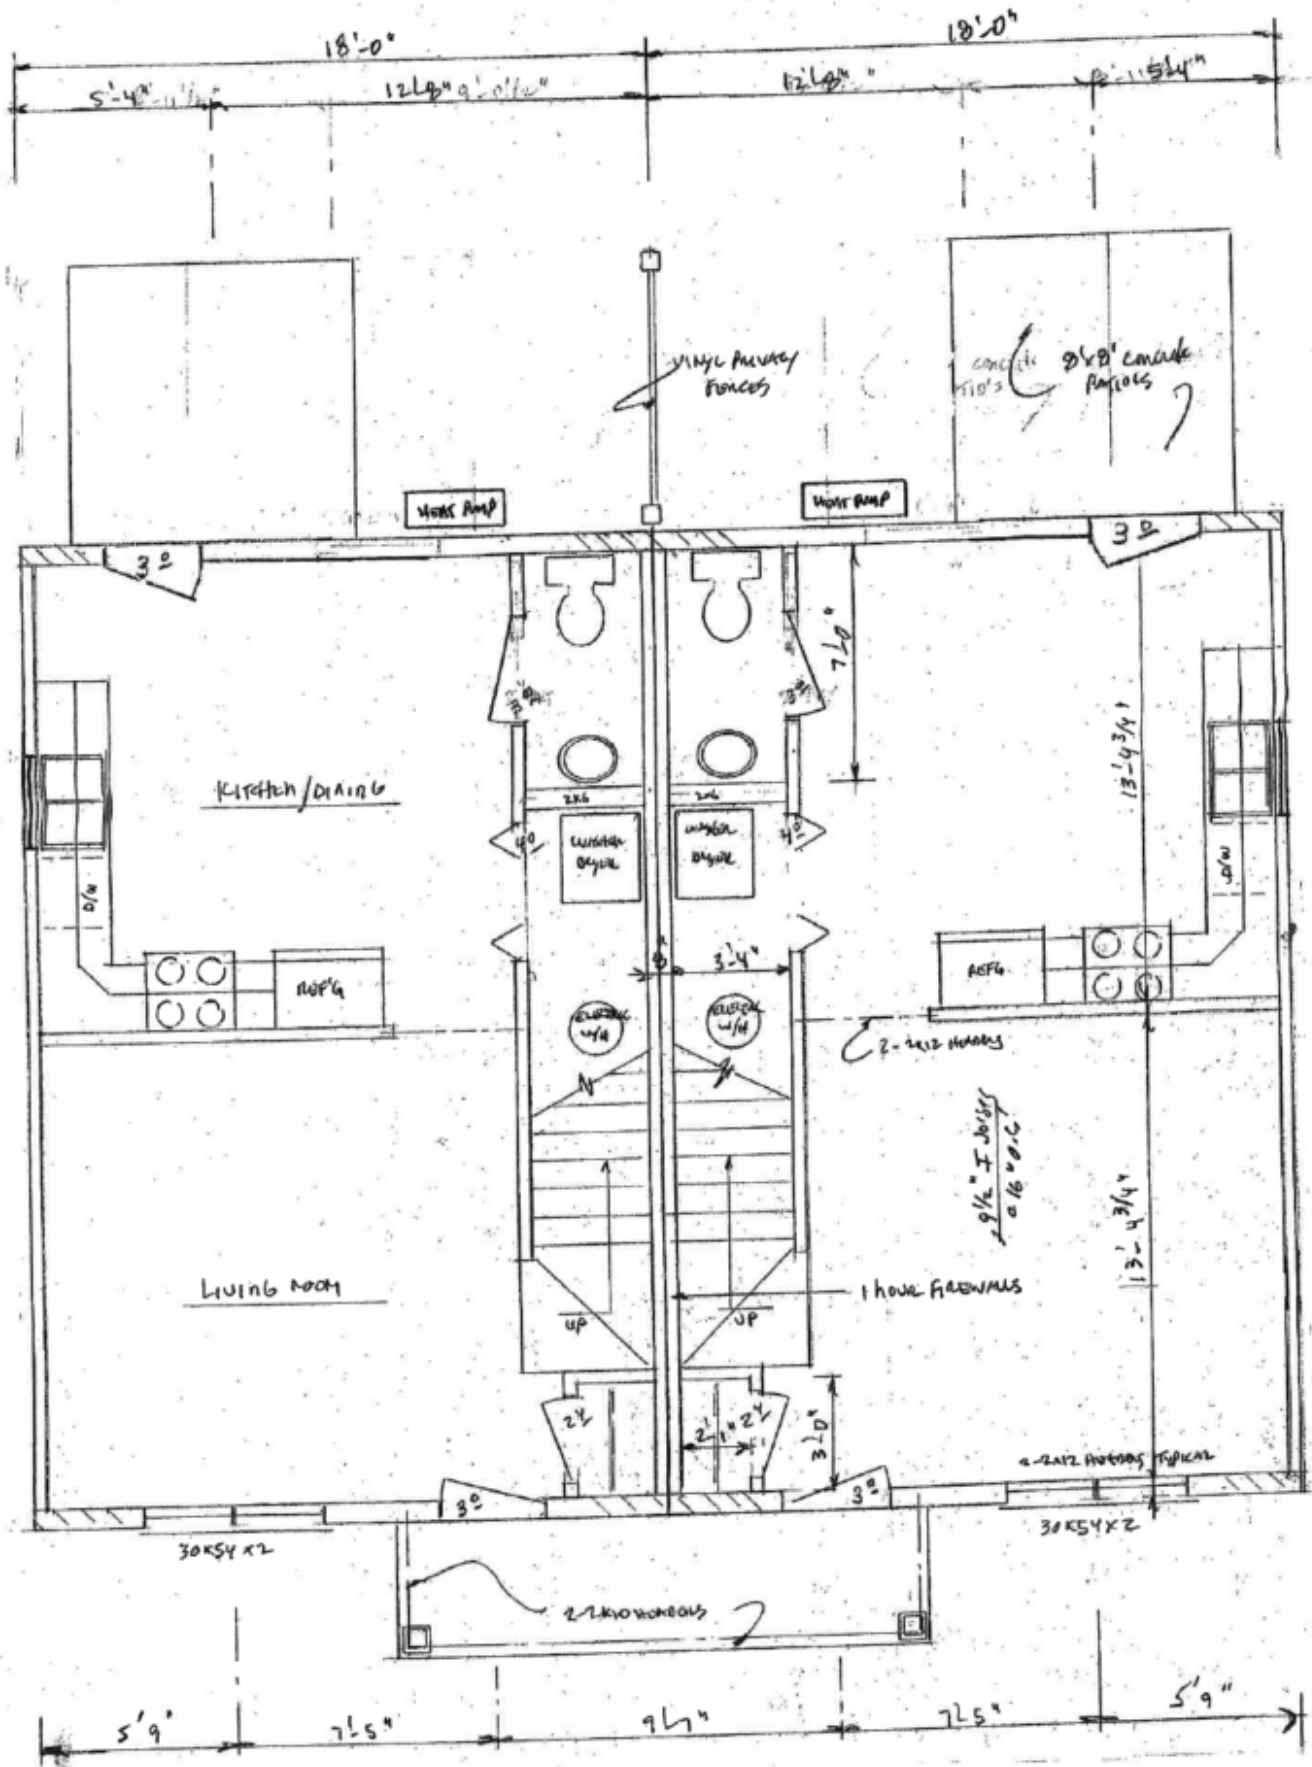

Second Floor Plan

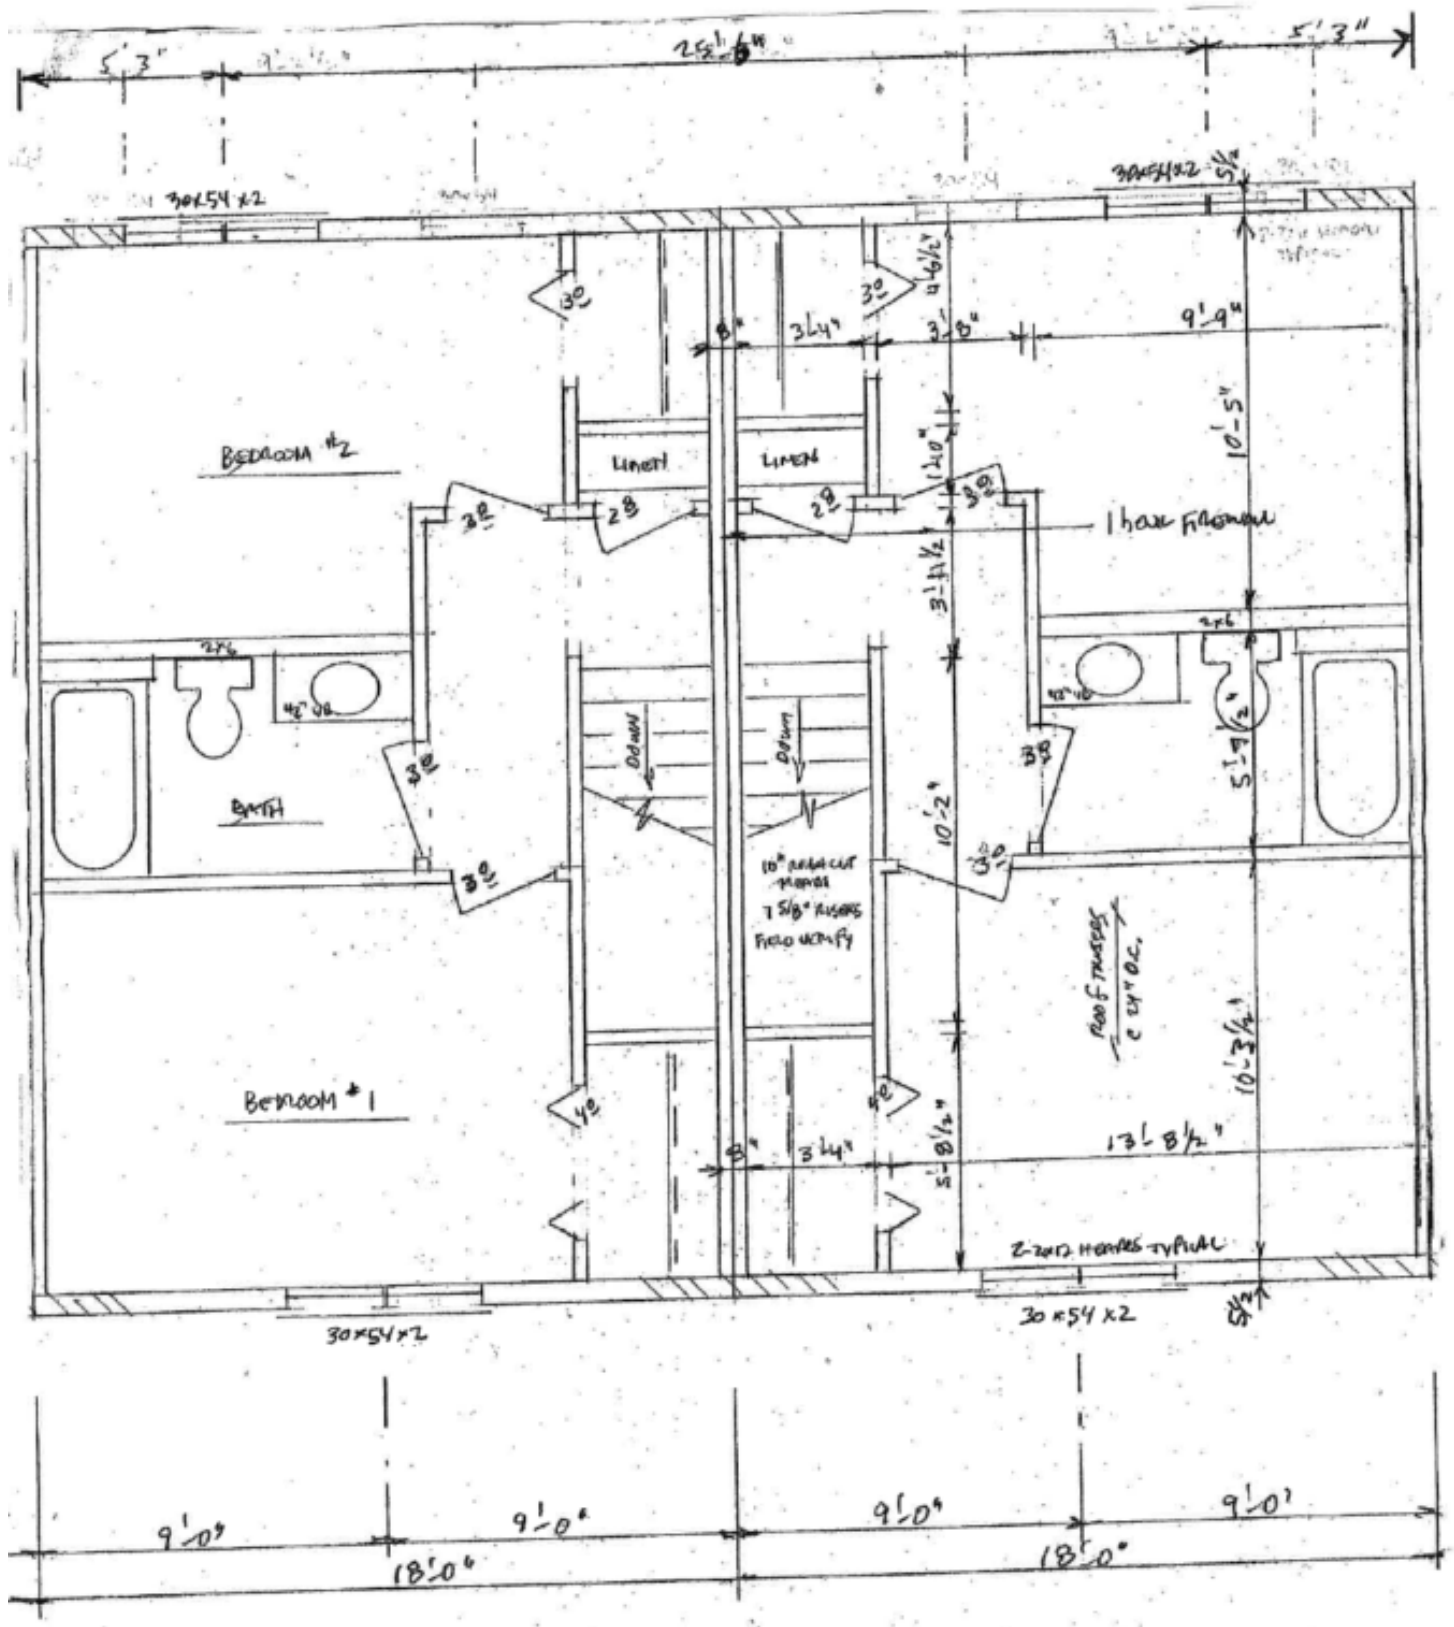

FRONT