


1
AS FRONT ELEVATION
3/16" = 1'-0"



2 REAR ELEVATION

9.24.2017

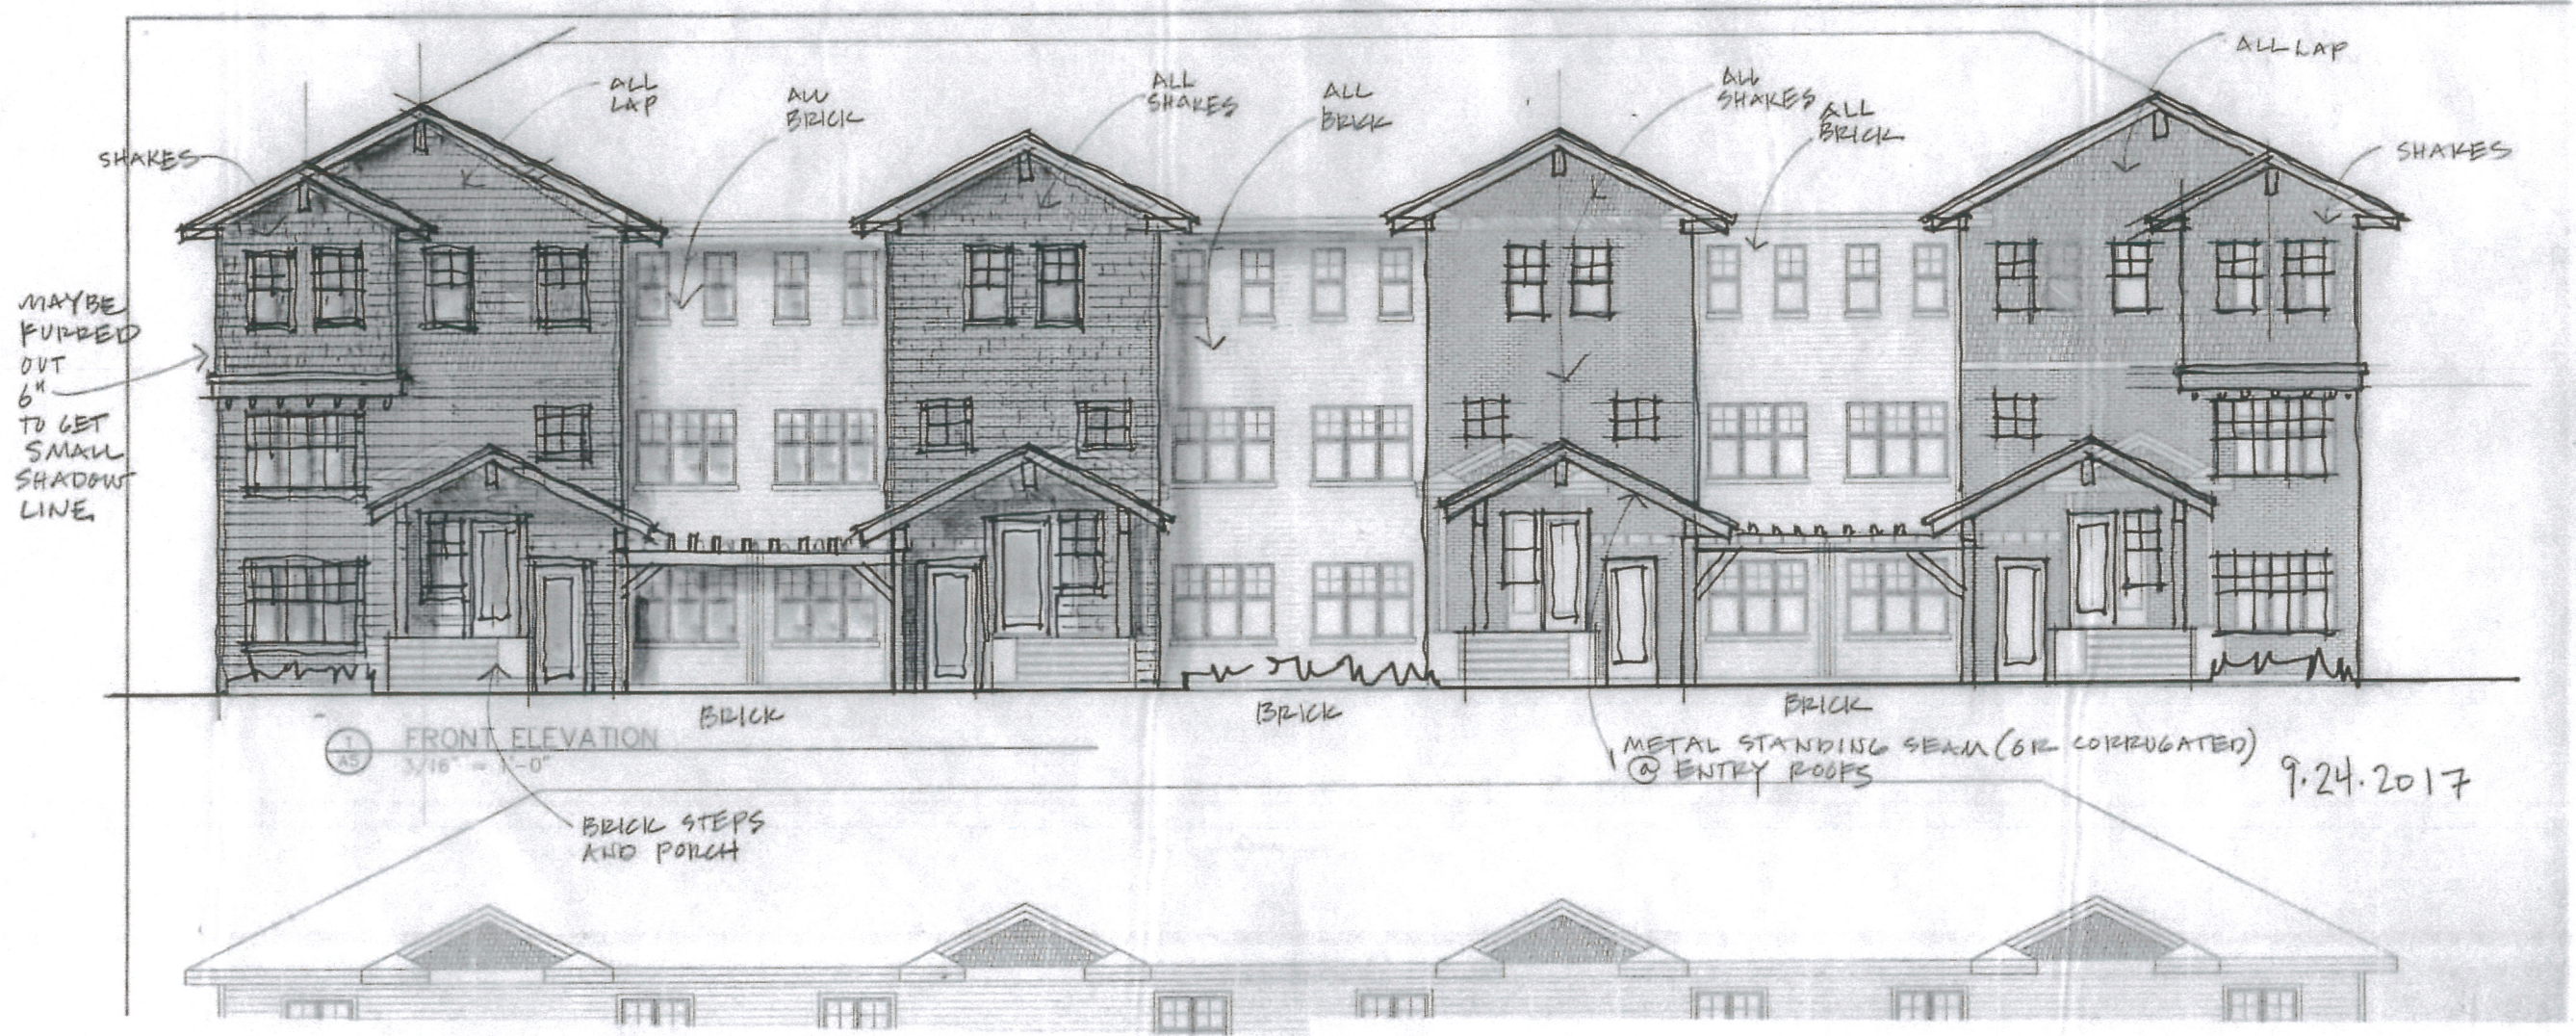

MAYBE FURRED OUT 6" TO GET SMALL SHADOW LINE

1 AS FRONT ELEVATION 3/16" = 1'-0"

BRICK

BRICK

METAL STANDING SEAM (6" CORRUGATED) @ ENTRY ROOFS

9.24.2017

BRICK STEPS AND PORCH