












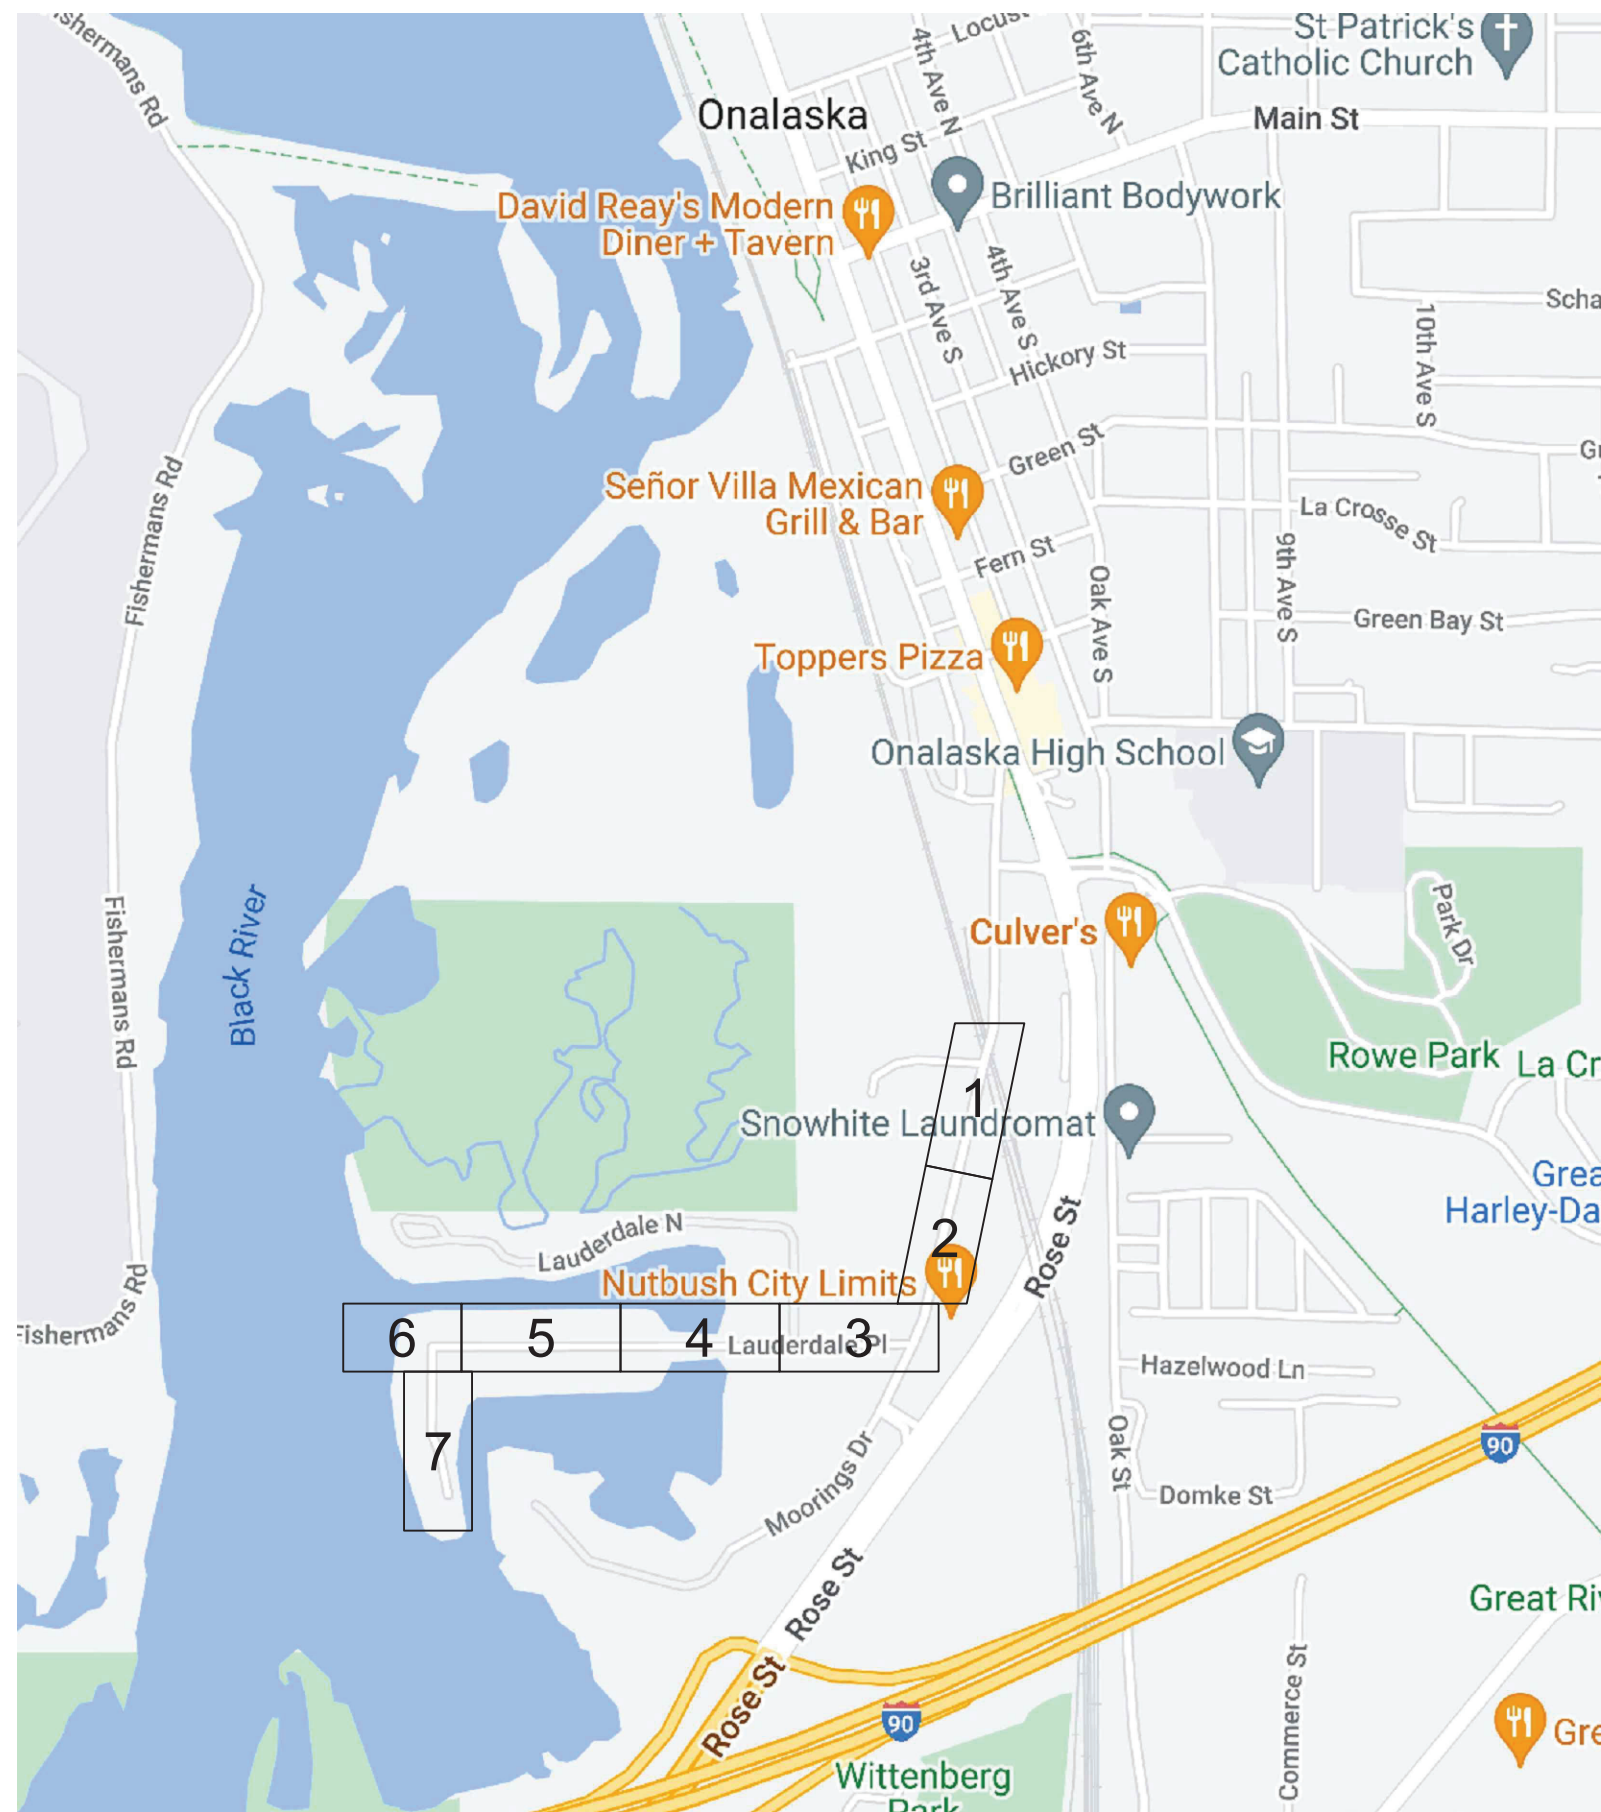
DATE	START	COMPLETE
CONST		
SPLICING		
CUTOVER		
CLEAN UP		
INSP		



NOT TO SCALE

-  NODE
-  HH
-  HH W/OFDC
-  HH W/OFDC W/SECONDARY SPLTR
-  HH W/OFDC W/SECONDARY SPLTR W/ PRIMARY SPLTR
-  PED
-  PED W/OFDC
-  PED W/OFDC W/SECONDARY SPLTR
-  PED W/OFDC W/SECONDARY SPLTR W/ PRIMARY SPLTR
-  SPLICE CASE
-  BURIED FIBER CABLE

GENERAL CONSTRUCTION NOTES:

- DO NOT PLACE HANDHOLES WITHIN 6' OF ANY EXISTING FIRE HYDRANTS.
- DO NOT PLACE HANDHOLES WITHIN 6' OF ANY BOULEVARD TREES.
- USE CAUTION NOT TO DISTURB ANY RETAINING WALLS WITHIN ROAD RIGHT-OF-WAY.



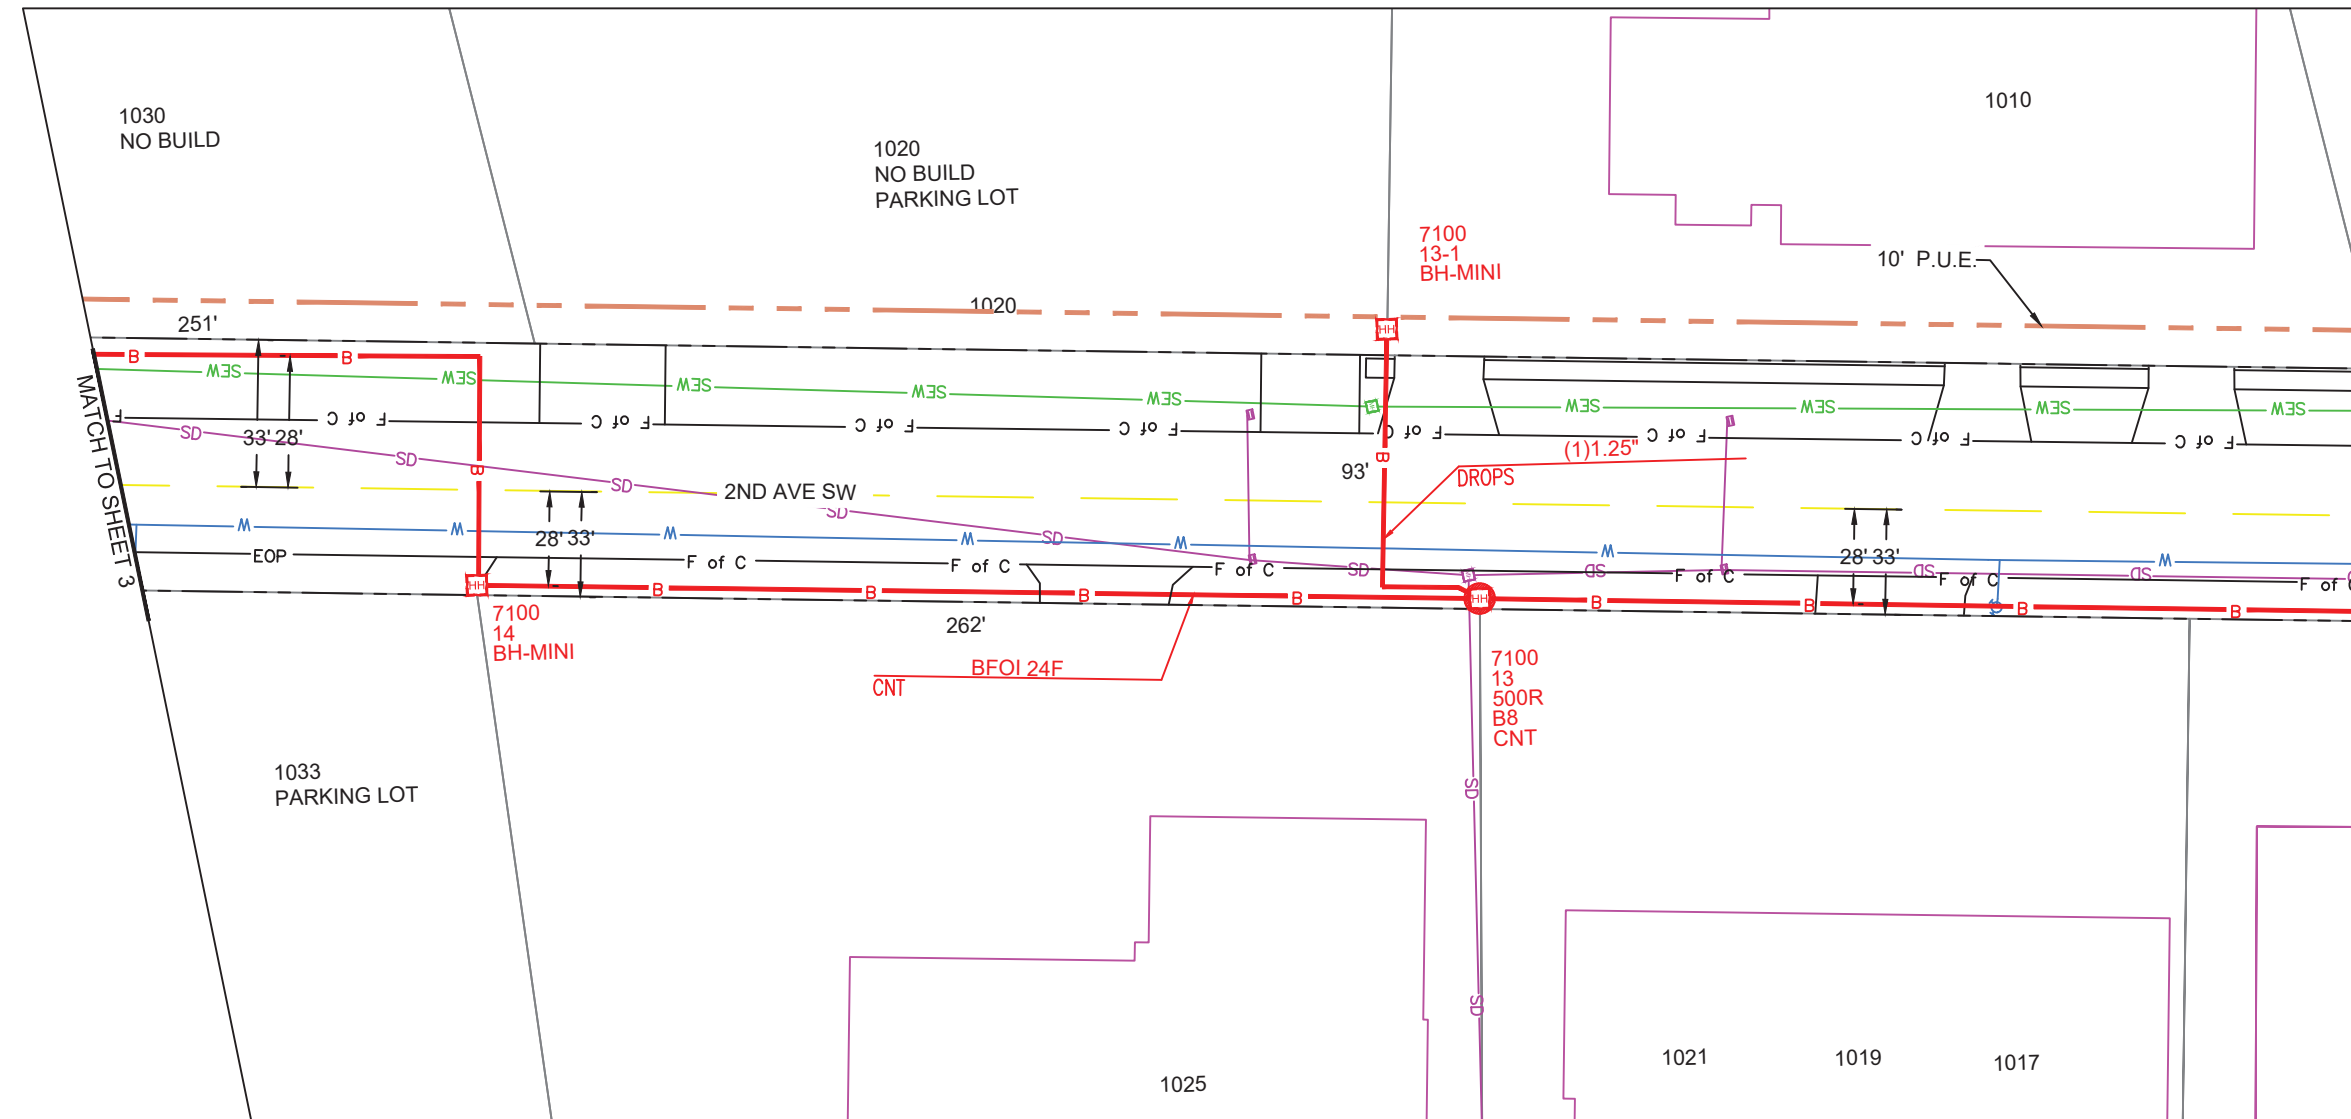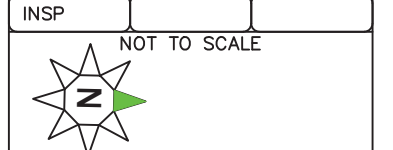

ROUTE	PED, HH, HSE NO.	Section BD				SECTION BFO				SECTION BHF				SECTION BM								SECTION HBFO				HO 1	SECTION OFDC												SEQUENTIALS				
		BD 3	BD 4	BD 5	BDO 7	BFO(24) FD	BFO(48)	BFO(72)	BFO(96)	400R	500R	600R	900R	BM 2 (5/8" (8')	BM 20	BM 55F	BM 60 (1)(1')	BM 60 (1)(1')	BM 60 (1)(1.25')	BM 60 (2)(1.25')	BM 60 (1)(2')	BM 60 (2)(2')	BM 72	BM 73	HBFO (24)		HBFO (48)	HBFO (72)	HBFO (96)	OFDC A-4	OFDC B-8	OFDC B-8NN	OFDC C-12	OFDC C-12NN	PRE CONFIG	SPLITTER (1X2)	SPLITTER (1X4)	SPLITTER (1X8)	IN	OUT	END		
TOTAL		0	0	0	0	0	0	0	0	0	0	0	0	0	0	0	0	0	0	0	0	0	0	0	0	0	0	0	0	0	0	0	0	0	0	0	0	0	0	0			

