


**A: Blade Sign with Halo-Lit Cannel Letters and Flat Cut Stand-Off Mounted Letters**

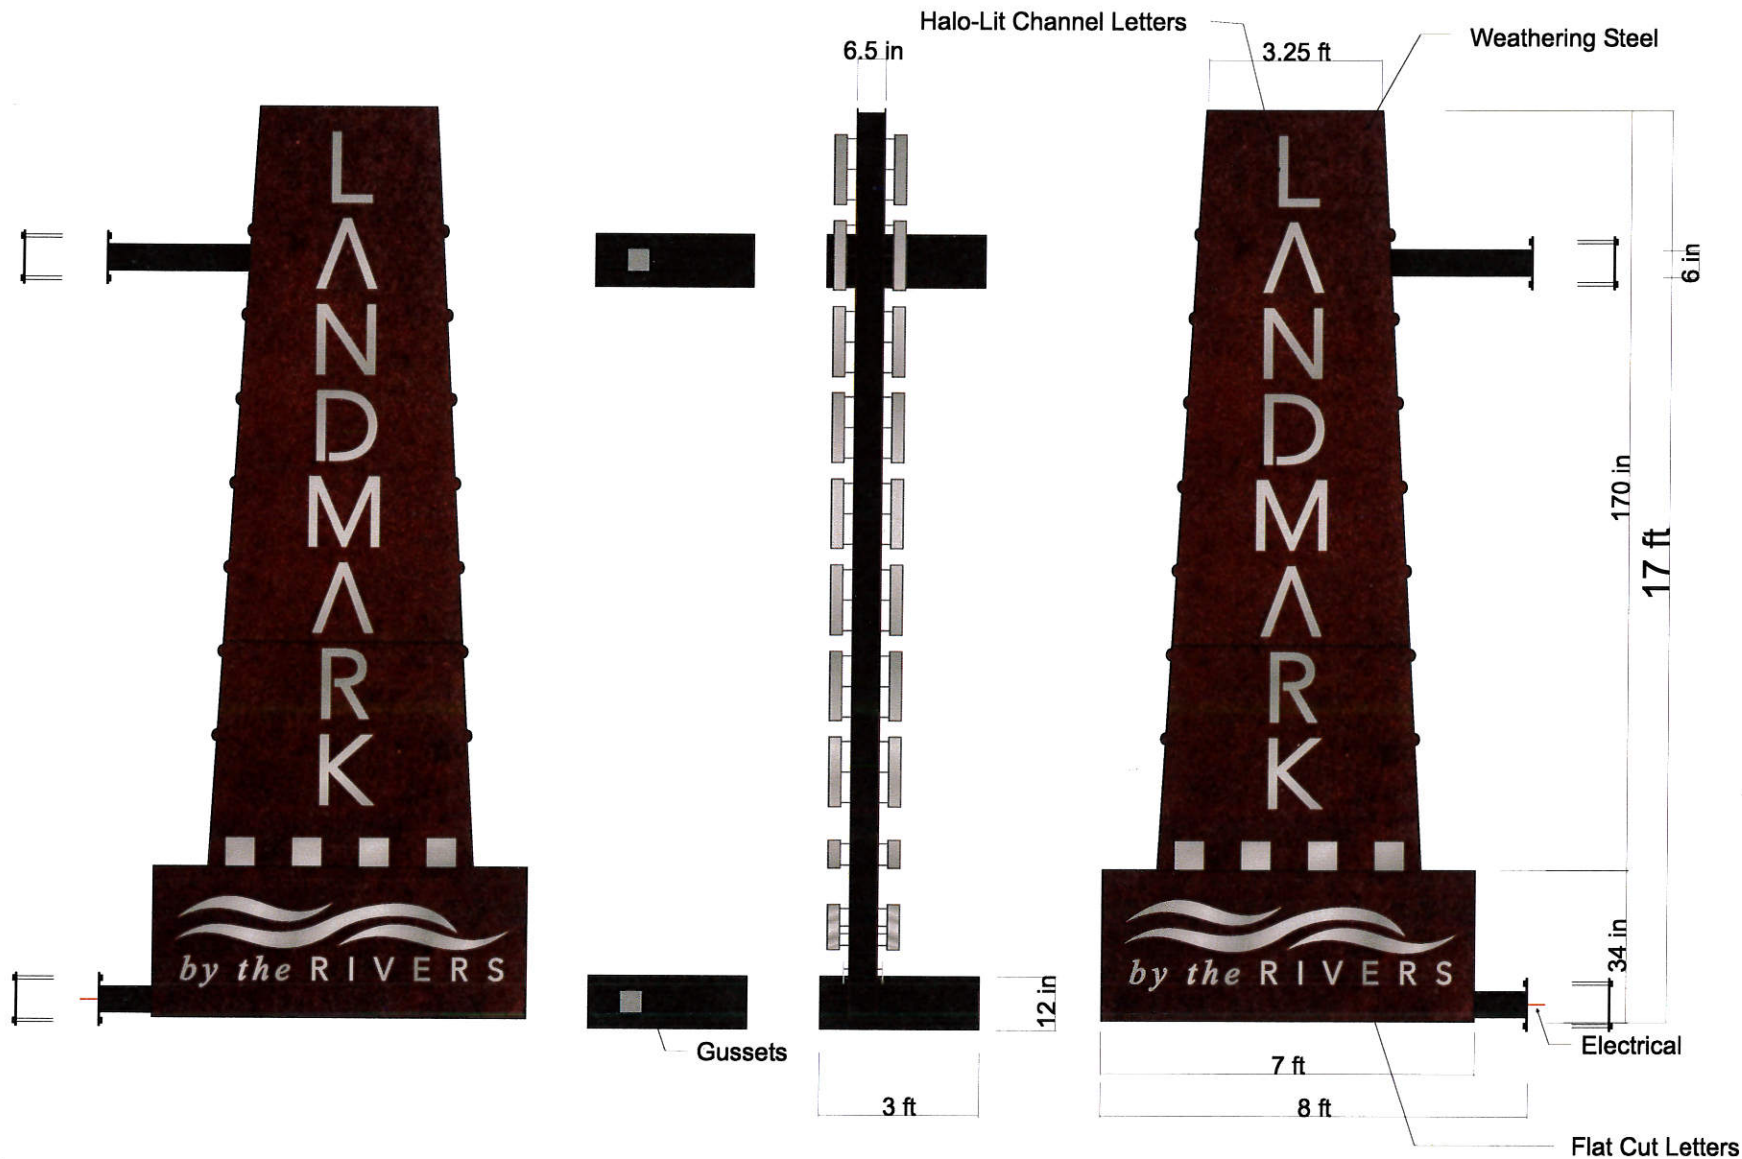

Approved by: \_\_\_\_\_ Date: \_\_\_\_\_ Landlord: \_\_\_\_\_ Date: \_\_\_\_\_

This artwork is copyrighted and may not be otherwise used without permission. It is the property of La Crosse Sign Co, inc., and must be returned to them.

[lacrossesign.com](http://lacrossesign.com)

**DESIGN**

**SALES**

**FILE**

**COLOR KEY**

**La Crosse Sign Group**

1450 Oak Forest Drive • Onalaska, WI 54650 • 608-781-1450  
2242 Mustang Way • Madison, WI 53718 • 608-222-5353  
2502 Melby Street • Eau Claire, WI 54703 • 715-835-6189

Drawing by: Chris Clark  
Sign Type: Projecting  
Date Created: 3-15-2019  
Last Modified: 3-28-2019  
Scale: 1/4"=1'



Job Name: Landmark by the Riv  
Job Address: 525 2nd St. N.  
La Crosse, WI 54601  
Consultant: Craig Breitsprecher  
Job Number: 103878

Version Number:  
Job File Location:  
S:\L\Landmark By The Rivers\  
103878 Exterior Signs\Design

- ① Weathering Steel
- ② TBD/Silver Met/Brushed Aluminum
- ③ TBD/Match Building/Dark Slate MP10269
- ④
- ⑤

\*COLORS ON SKETCH ARE ONLY A REPRESENTATION. ACTUAL COLOR OF FINISHED PRODUCT MAY DIFFER.

**A: Blade Sign with Halo-Lit Cannel Letters and Flat Cut Stand-Off Mounted Letters**

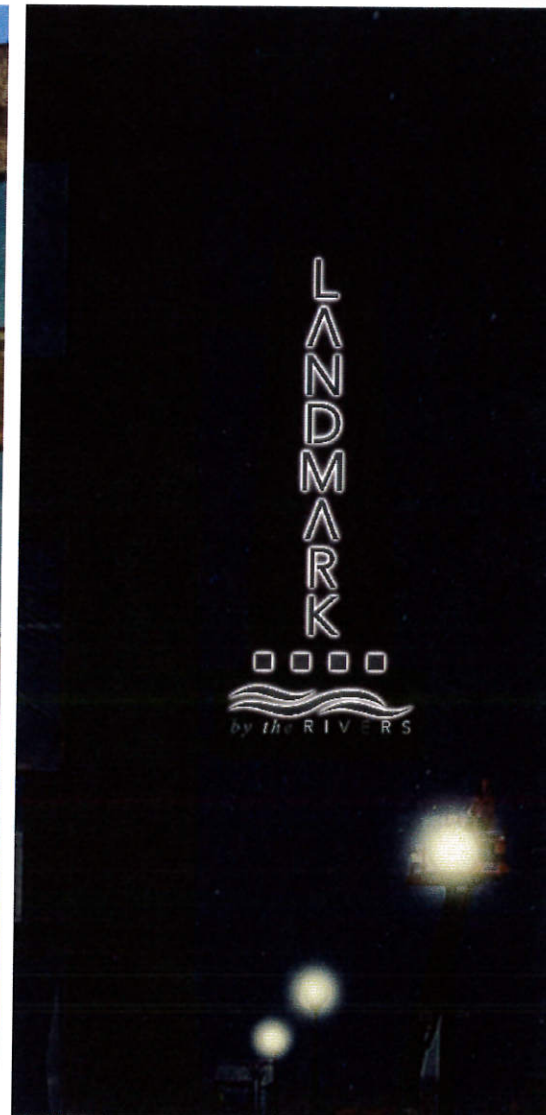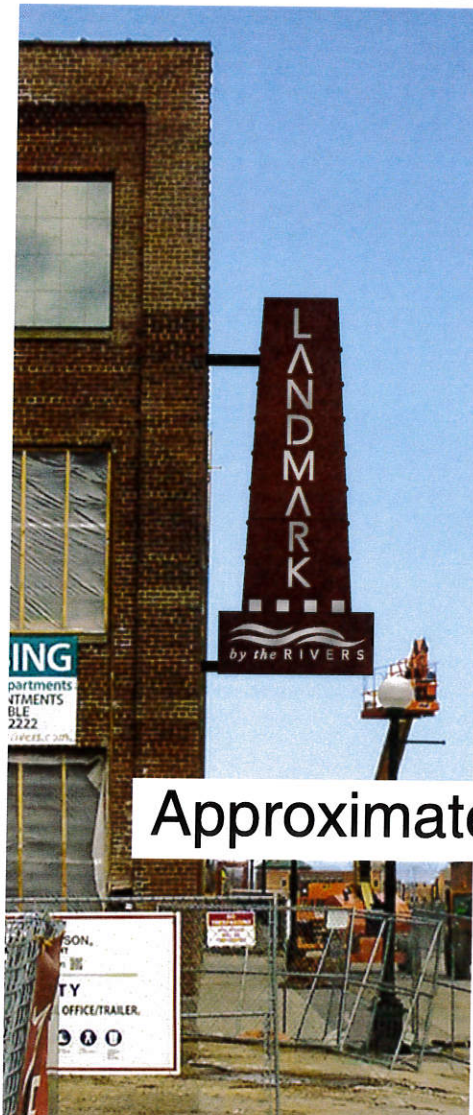

Approximately 16' HAGL

Approved by: \_\_\_\_\_

Date: \_\_\_\_\_

Landlord: \_\_\_\_\_

Date: \_\_\_\_\_

This artwork is copyrighted and may not be otherwise used without permission. It is the property of La Crosse Sign Co., Inc. and must be returned to them.

[lacrossesign.com](http://lacrossesign.com)

**DESIGN**

**SALES**

**FILE**

**COLOR KEY**

\*COLORS ON SKETCH ARE ONLY A REPRESENTATION. ACTUAL COLOR OF FINISHED PRODUCT MAY DIFFER.

**La Crosse Sign Group**

1450 Oak Forest Drive • Onalaska, WI 54650 • 608-781-1450  
2242 Mustang Way • Madison, WI 53718 • 608-222-5353  
2502 Melby Street • Eau Claire, WI 54703 • 715-835-6189

Drawing by: Chris Clark

Sign Type: Projecting

Date Created: 3-15-2019

Last Modified: 3-28-2019

Scale: 1/4"=1'

Job Name: Landmark by the Riv

Job Address: 525 2nd St. N.

La Crosse, WI 54601

Consultant: Craig Breitsprecher

Job Number: 103878

Version Number:

Job File Location:

S:\L\Landmark By The Rivers\

103878 Exterior Signs\Design

- 1 Weathering Steel
- 2 TBD/Silver Met/Brushed Aluminum
- 3 TBD/Match Building/Dark Slate MP10269
- 4
- 5

