

CONSTRUCTION NOTE:
 BURY CABLE AT A MINIMUM OF 36" DEPTH
 UNLESS OTHERWISE NOTED ON PRINTS.

CONSTRUCTION NOTE:
 CHARTER COMMUNICATIONS WILL PLACE
 PROPOSED CABLES IN CORRIDOR AS CLOSE TO
 THE BACK OF RIGHT-OF-WAY AS POSSIBLE,
 PENDING LOCATES.

LEGEND

TB : TREE BORE(DIRECTIONAL BORE)
 RB : ROAD BORE (DIRECTIONAL BORE)
 T : TRENCH
 HD : HAND DIG
 P : PLOW

**CHARTER COMMUNICATIONS PROPOSES
 TO BURY FIBER COMMUNICATION CABLE
 IN A 2" CONDUIT**


-- == FIBER CABLE

⊕ == POTHOLE UTILITIES

CONSTRUCTION NOTE:
 POT HOLE WHERE
 NECESSARY AND ADJUST
 DEPTH ACCORDINGLY

THE UTILITIES SHOWN ON THIS PLAN ARE
 INDICATED IN ACCORDANCE WITH AVAILABLE
 RECORDS. THE CONTRACTOR SHALL BE
 RESPONSIBLE FOR OBTAINING EXACT
 LOCATIONS AND ELEVATIONS OF ALL UTILITIES
 FROM THE OWNERS OF THE RESPECTIVE
 UTILITIES AND FROM FIELD VERIFICATION.

CONTACT THE STREET DEPARTMENT FOR
 ANY CONCRETE OR ASPHALT REMOVAL
 1-608-789-7340 (TROY SCHMUTZER)

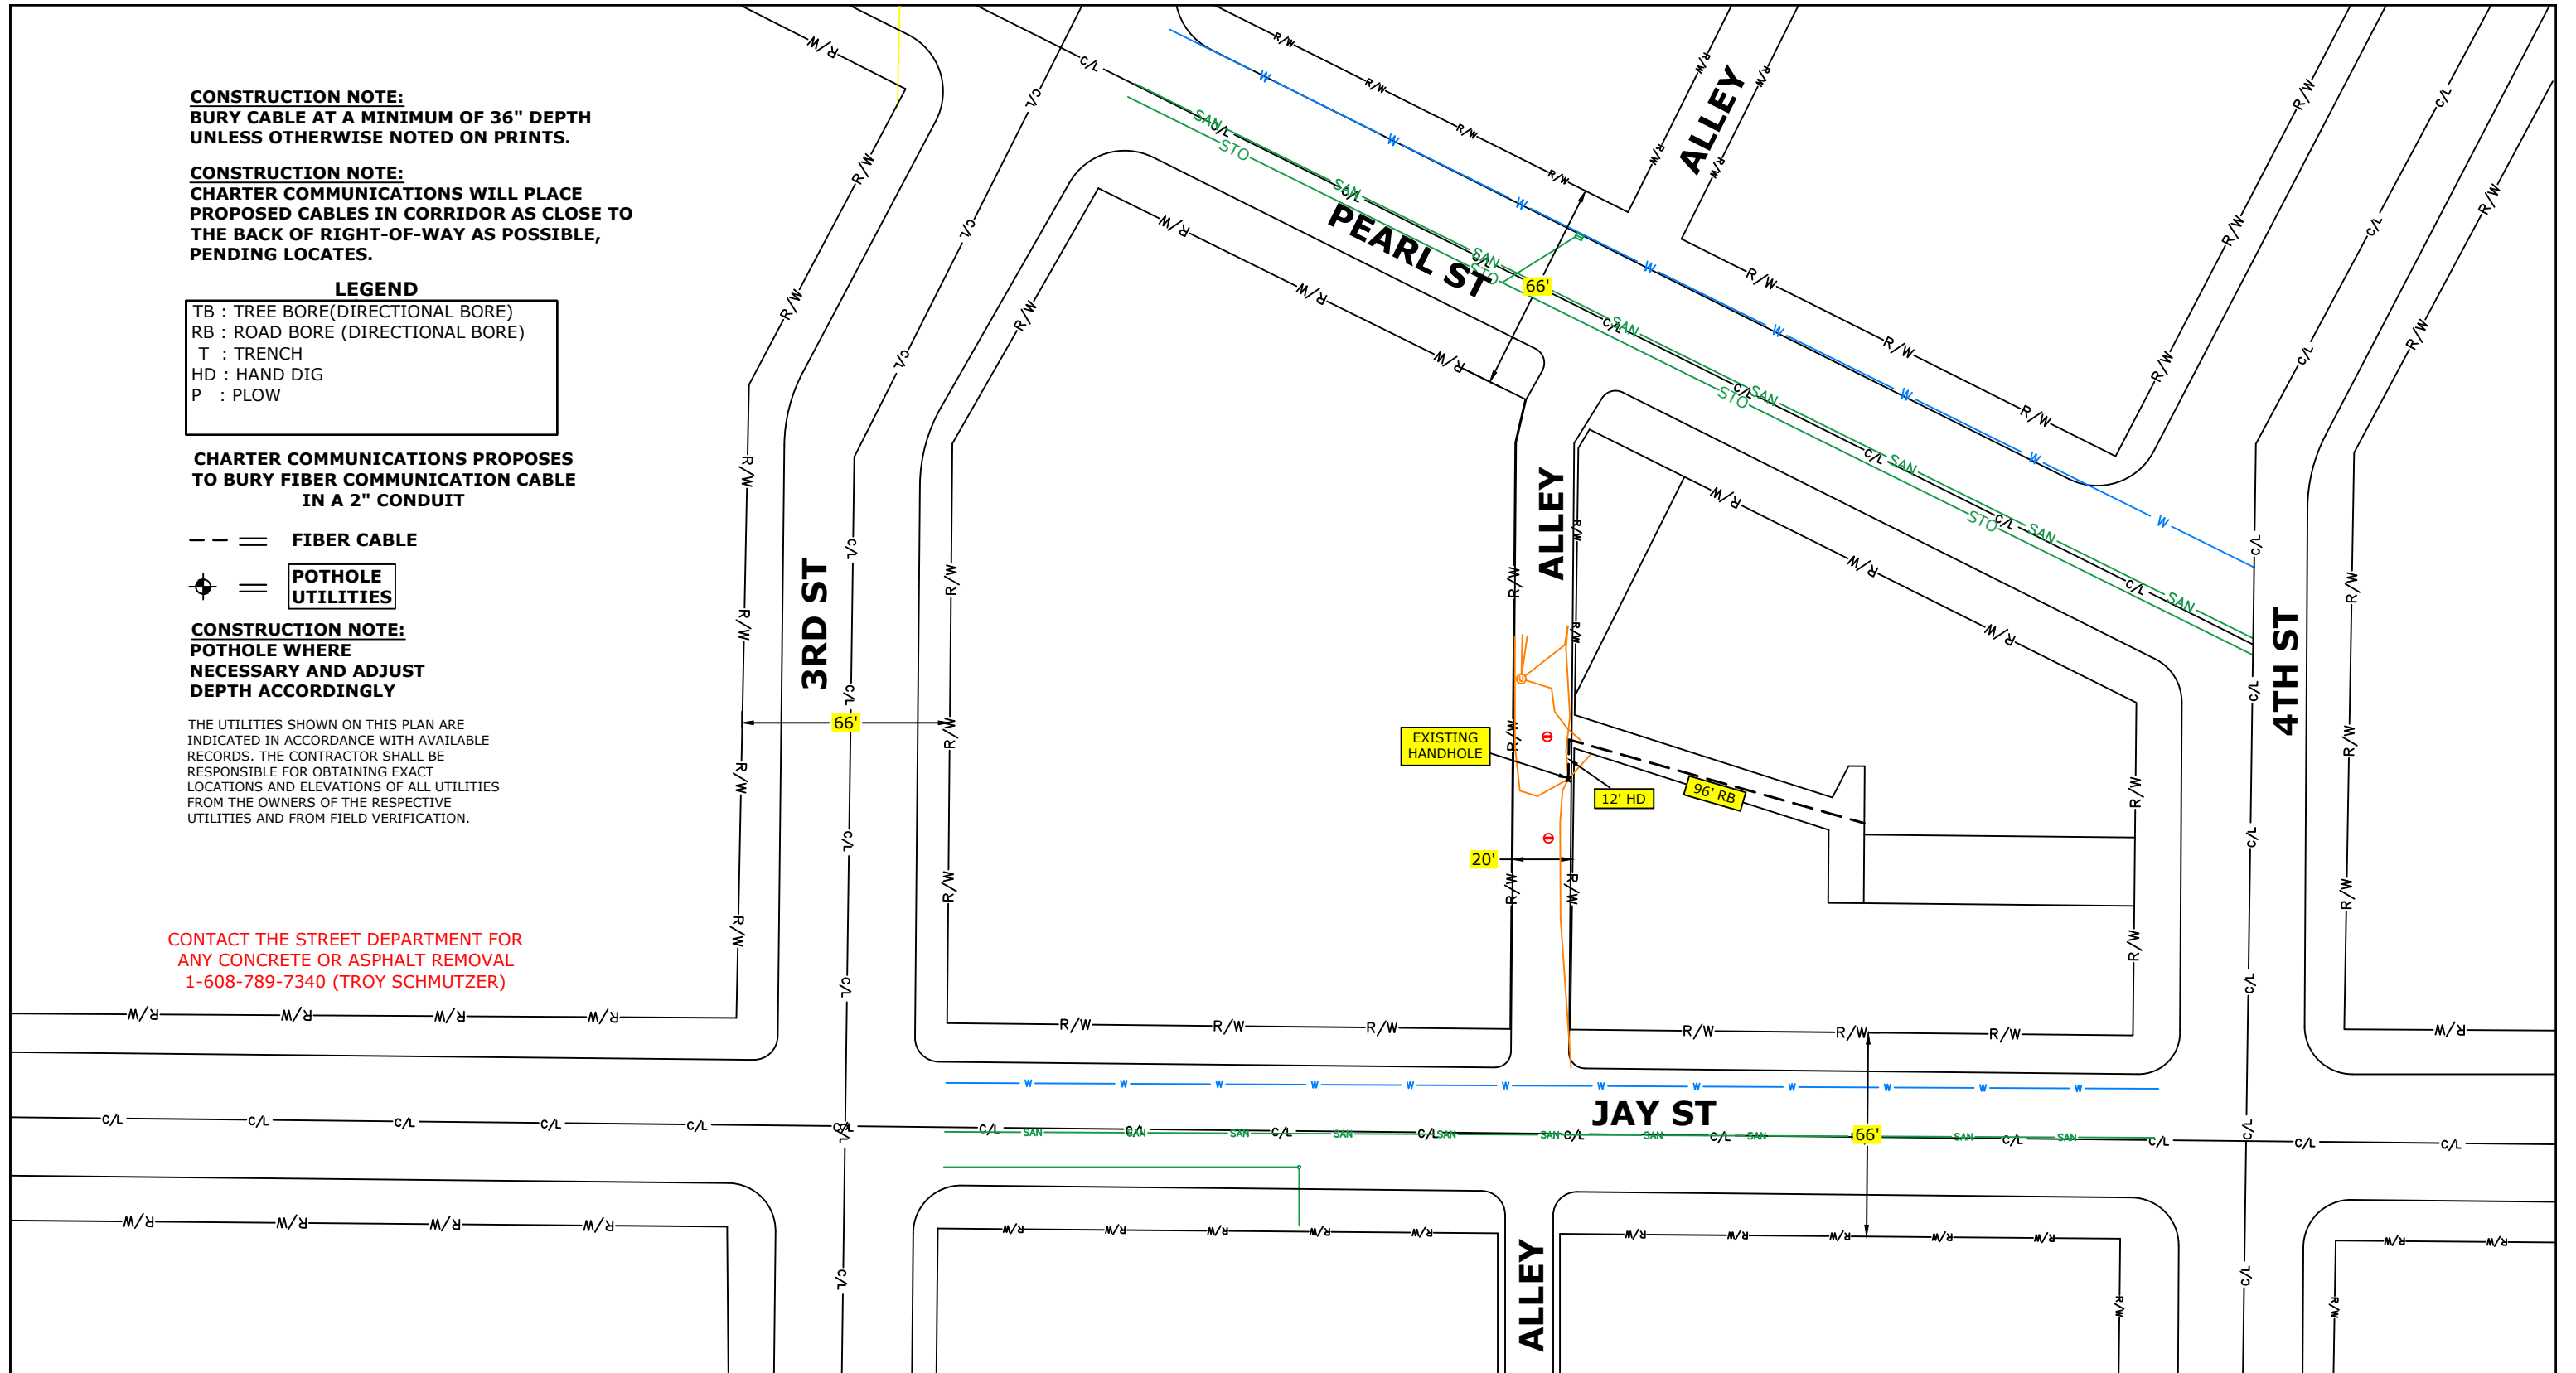

mi-TECH
 (920)465-8018
 GREEN BAY, BROWNSVILLE,
 NEW BERLIN & MINNEAPOLIS


LEGEND			
⊕	JOINT POLE	△	ANCHOR
⊕	NEW JOINT POLE	△	NEW ANCHOR
×	POWER POLE	△	JOINT ANCHOR
×	NEW POWER POLE	△	NEW JOINT ANCHOR
○	TELEPHONE POLE	△	FOREIGN ANCHOR
○	NEW TELEPHONE POLE	△	DOWNGUY
⊕	EXISTING PEDESTAL	△	NEW DOWNGUY
⊕	NEW PEDESTAL	⊕	UTILITY VALVE
⊕	MANHOLE	○	SHRUBS
○	EXISTING FIBER COIL	○	DECIDUOUS TREE
○	NEW FIBER COIL	○	
⊕	EXISTING HAND HOLE	○	
⊕	NEW HAND HOLE	○	
		○	
⊕	GROUND	⊕	
⊕	NEW GROUND	⊕	
⊕	PROPERTY LINE	⊕	
⊕	ROADWAY CENTERLINE	⊕	
⊕	FIBER WARNING SIGN	⊕	
⊕	TRAFFIC LIGHT	⊕	
⊕	HYDRANT	⊕	
⊕	SIGNS	⊕	
⊕	STREET LIGHT	⊕	
⊕	CONIFEROUS TREE	⊕	

LINETYPES	
—	PROPOSED FIBER
—	PROPOSED STRAND
—	GAS
—	WATER
—	ELECTRICAL
—	STORM
—	SANITARY
—	CABLE TV
—	TELEPHONE

PROJECT #3852670
 PERMIT ID #3852670CITY

Charter
 COMMUNICATIONS

1228 12TH AVE S
 ONALASKA, WI 54650

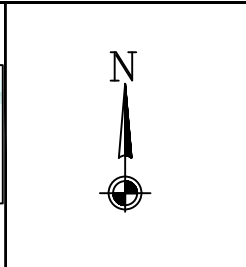

ADDRESS	
200 4TH ST S	
FIELD BY:	DATE:
DRAFT BY:	DATE:
DESIGNED BY:	DATE:
ASBUILTS BY:	DATE:

LOCATION
 LA CROSSE, WI

1