


South side
of Building

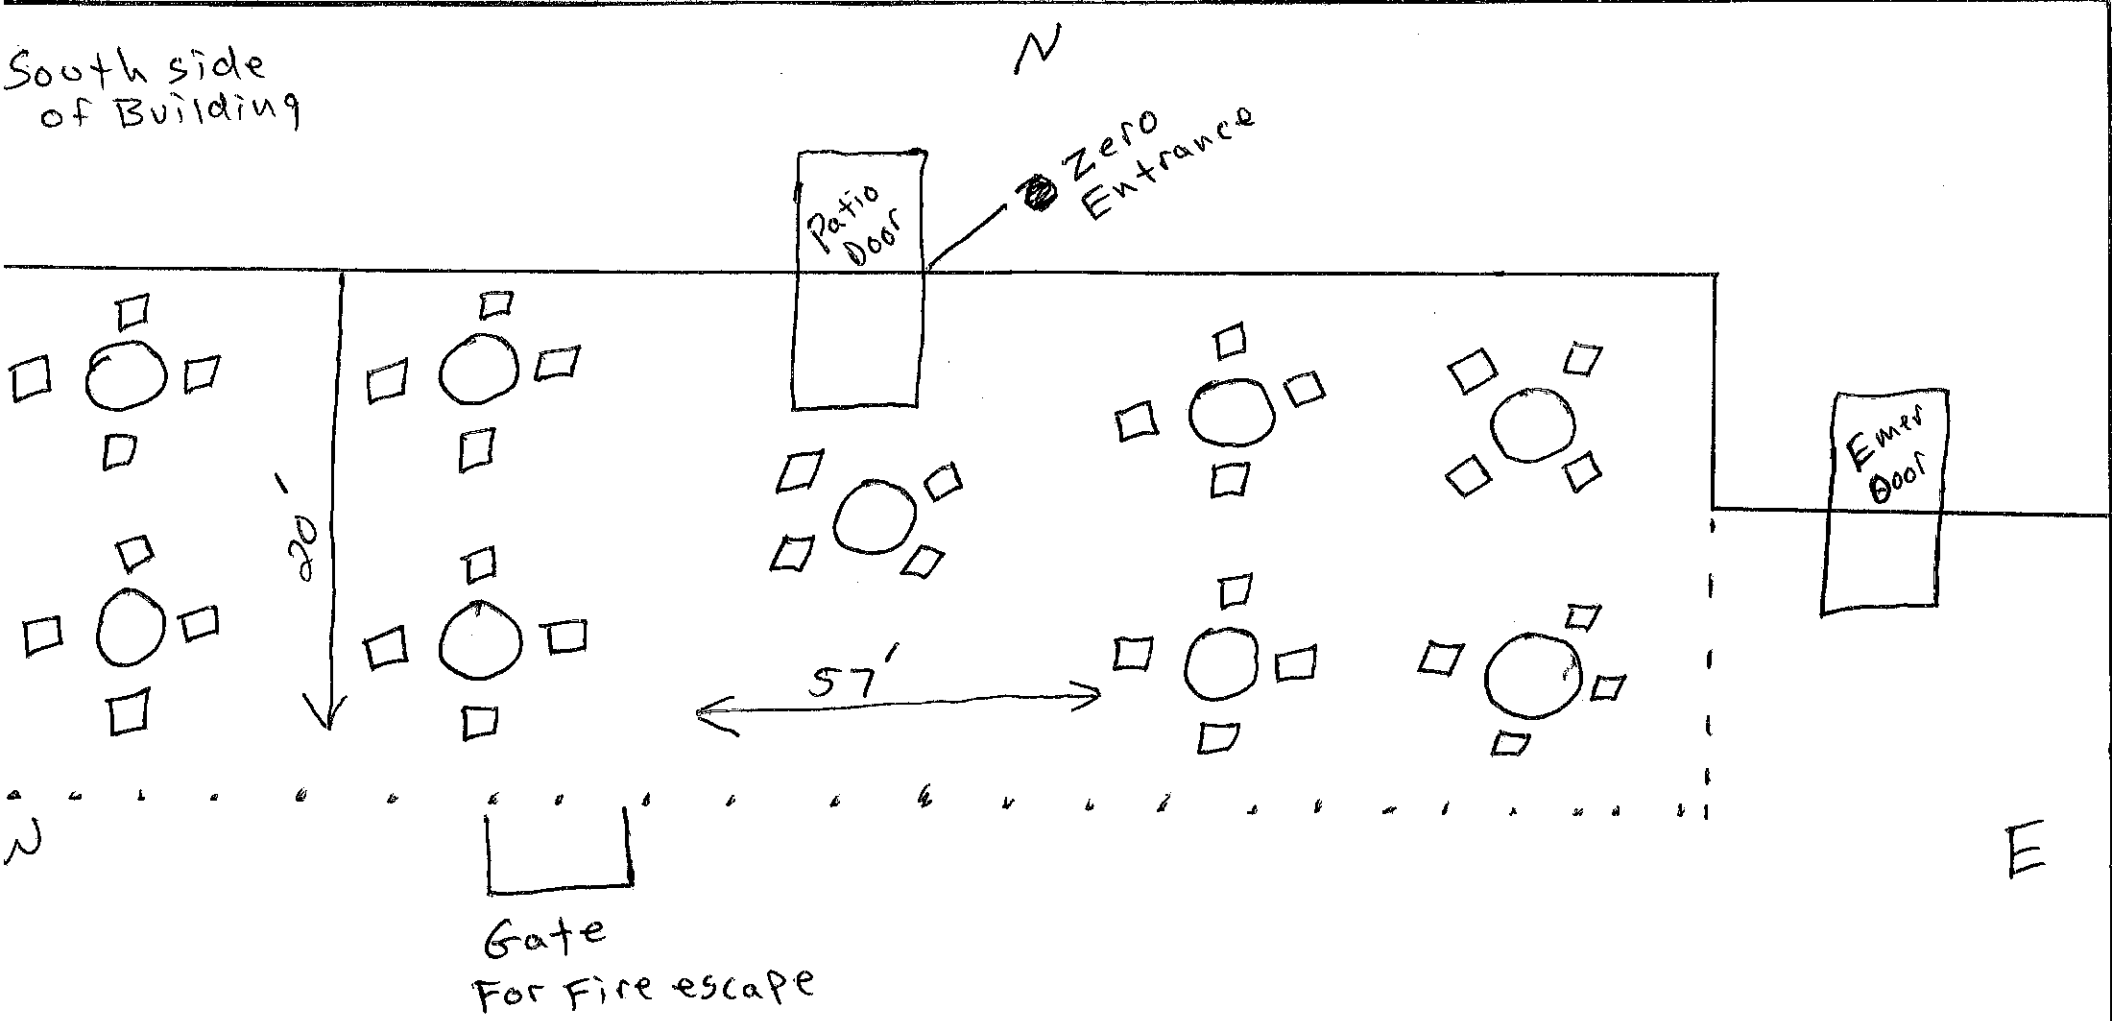

Description of proposed beer garden: (MUST BE SPECIFIC: square feet, physical location, material made out of, etc.) Concrete Base 57' x 20' ^{Approx. 1140 sq ft w/} metal posts to surround the patio with cable system as barrier to outside of the patio. Patio located, on south side of building.

S