
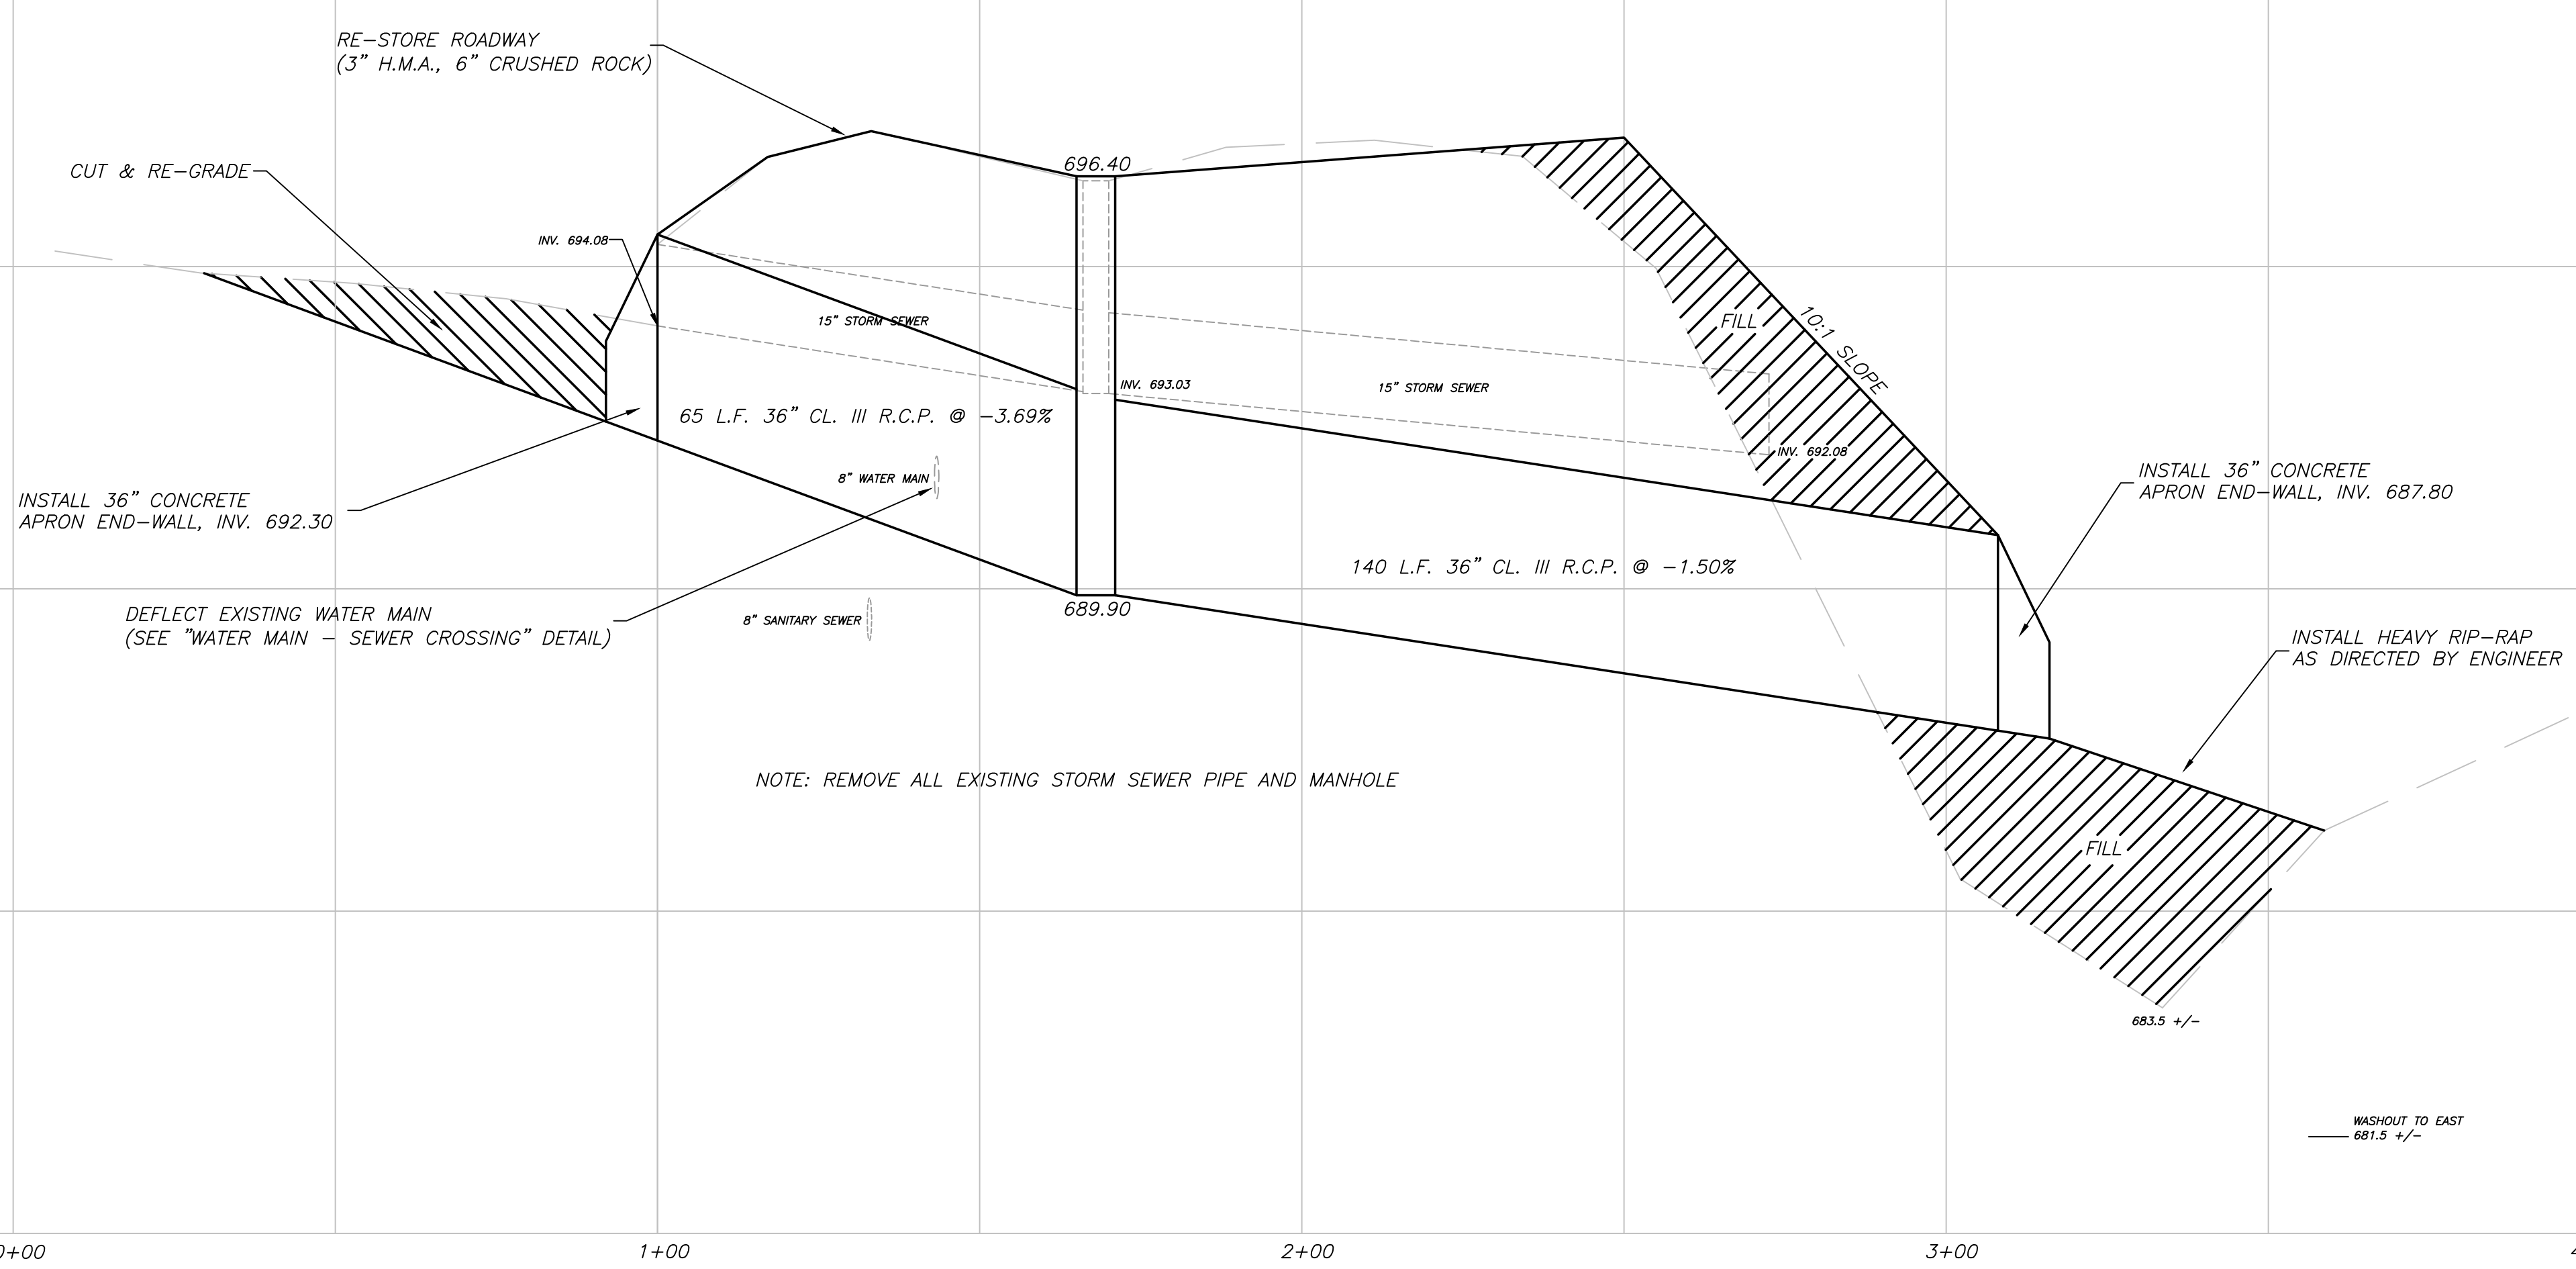
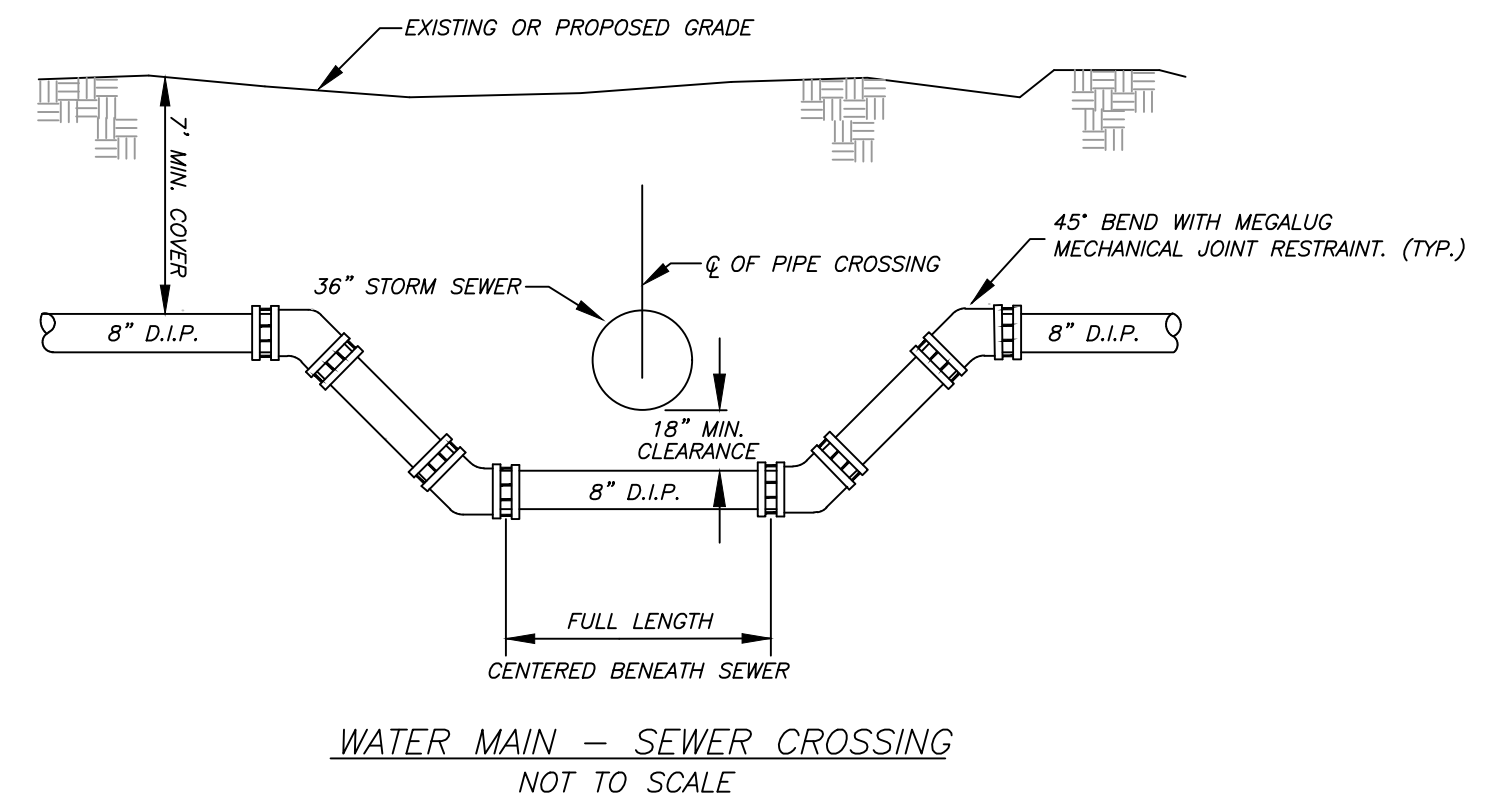


STORM SEWER MANHOLE #1
 72" DIAMETER MEDIAN 2 GRATE INLET
 COUNTY MATERIALS DWG. # A13
 STA. 1+68
 RIM 696.40
 INV. N 689.90, 36" RCP
 INV. S 689.90, 36" RCP
 INV. E 694.18, 4" PLASTIC

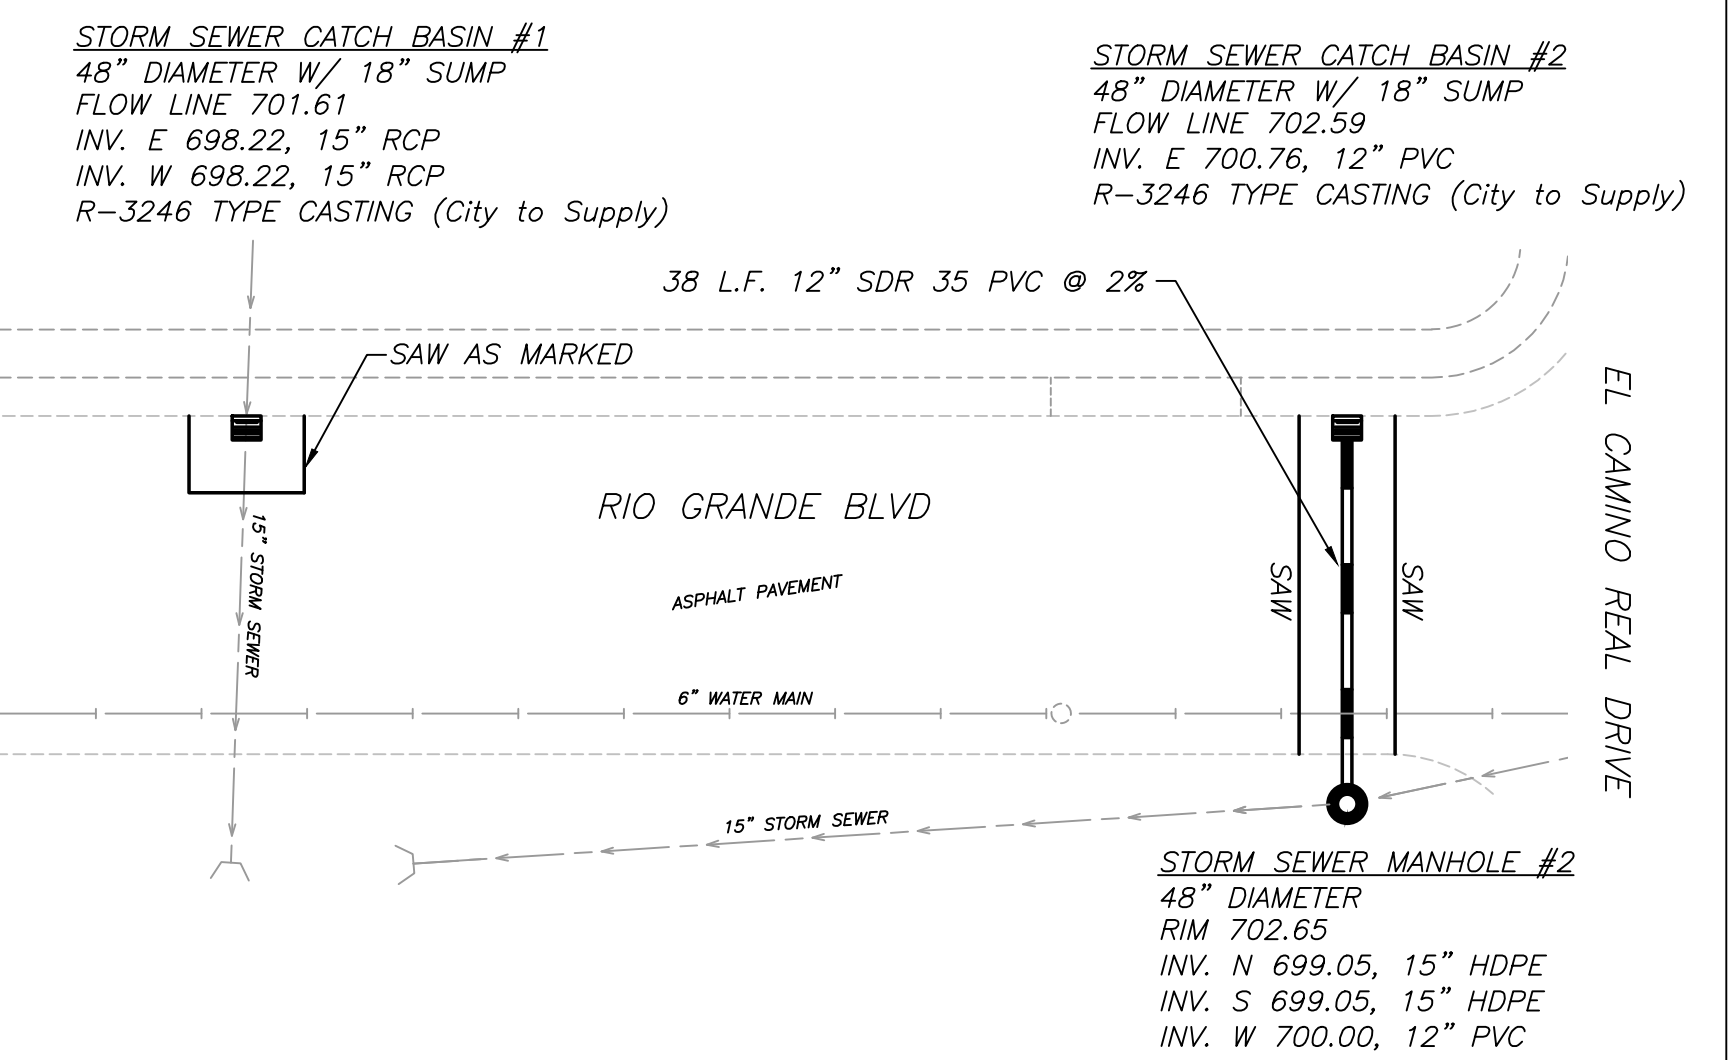

EDF # 19-038		DWG NAME: elcamino_KJC.dwg	
PROJECT No. VISTA DEL RIO OUTFALL REPAIR			
LOCATION EL CAMINO REAL DRIVE			
RESOLUTION		DATE	
ENGINEERING DEPT. City of La Crosse, Wis.			
FIELD BOOK	SURVEYED	BY	DATE
NUMBER	DRAWN	KJC	07/2019
	PRELIMINARY	KAS	07/2019
	CHECKED	KJC	08/2019
	APPROVED	SMD	08/2019
	REVISIONS	MAG	08/2019
PAGE			
680			
SHEET NO. 4	TOTAL SHEETS 6		