
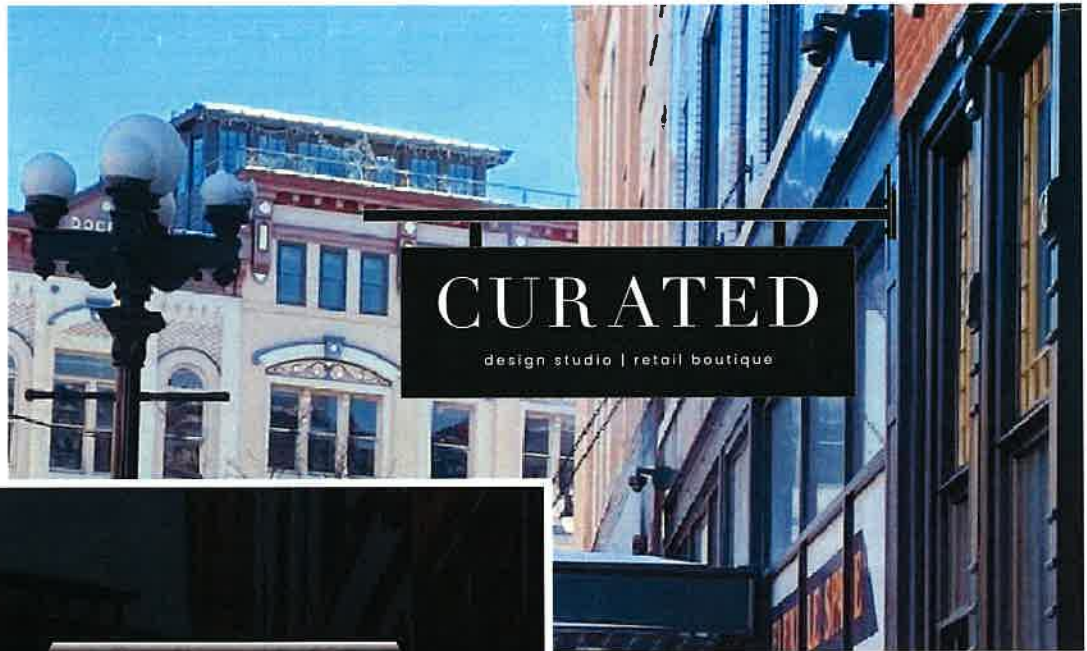


**C: LED Wash-Lit Blade Sign with Vinyl Lettering**

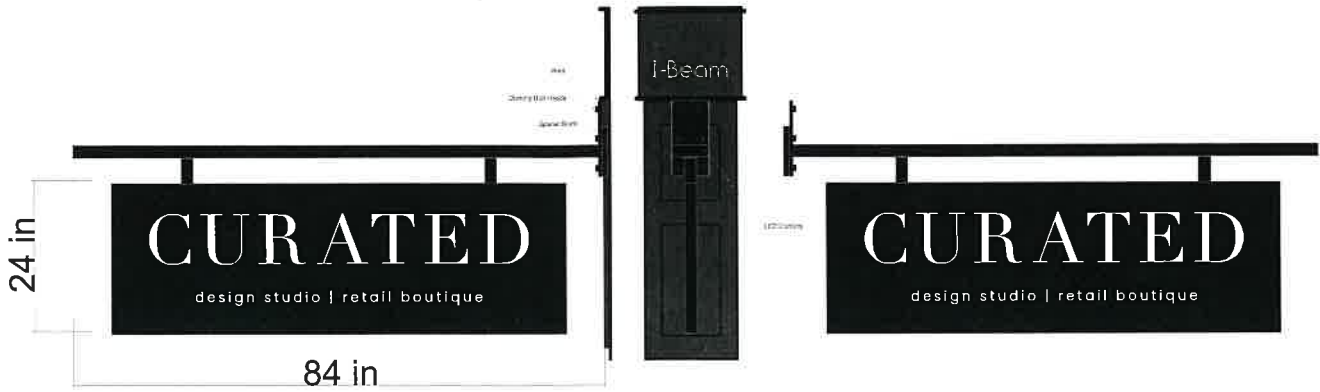

Approved by: \_\_\_\_\_ Date: \_\_\_\_\_

Landlord: \_\_\_\_\_ Date: \_\_\_\_\_

\*Colors on sketch are only a representation, actual color of finished product may differ from this sketch.

\*To make the best use of standard sized materials and control costs the size of the finished product may vary slightly.

[lacrossesign.com](http://lacrossesign.com)



**La Crosse  
Sign Group**

1450 Oak Forest Drive • Onalaska, WI 54650 • 608-781-1450  
2242 Mustang Way • Madison, WI 53718 • 608-222-5353  
2502 Melby Street • Eau Claire, WI 54703 • 715-835-6189

This artwork is copyright La Crosse Sign Group and may not otherwise be used without permission. It is the property of La Crosse Sign Group and must be returned to them upon request.

**DESIGN**

Drawing by: Chris Clark  
Sign Type: Blade Sign  
Date Created: 1-13-2022  
Last Modified: 1-28-2022  
Scale: 3/8"=1'

**SALES**


Job Name: Curated  
Job Address: 320 Pearl St.  
La Crosse, WI 54650  
Consultant: Kyle Sanger  
Job Number: 115743

**FILE**

Version Number: 5  
Job File Location:  
S:\C\Curated\Total Sign Package  
\Design

**COLOR KEY**

- 1 ■ TBD/Match Building
- 2 □ White 220-10
- 3 □

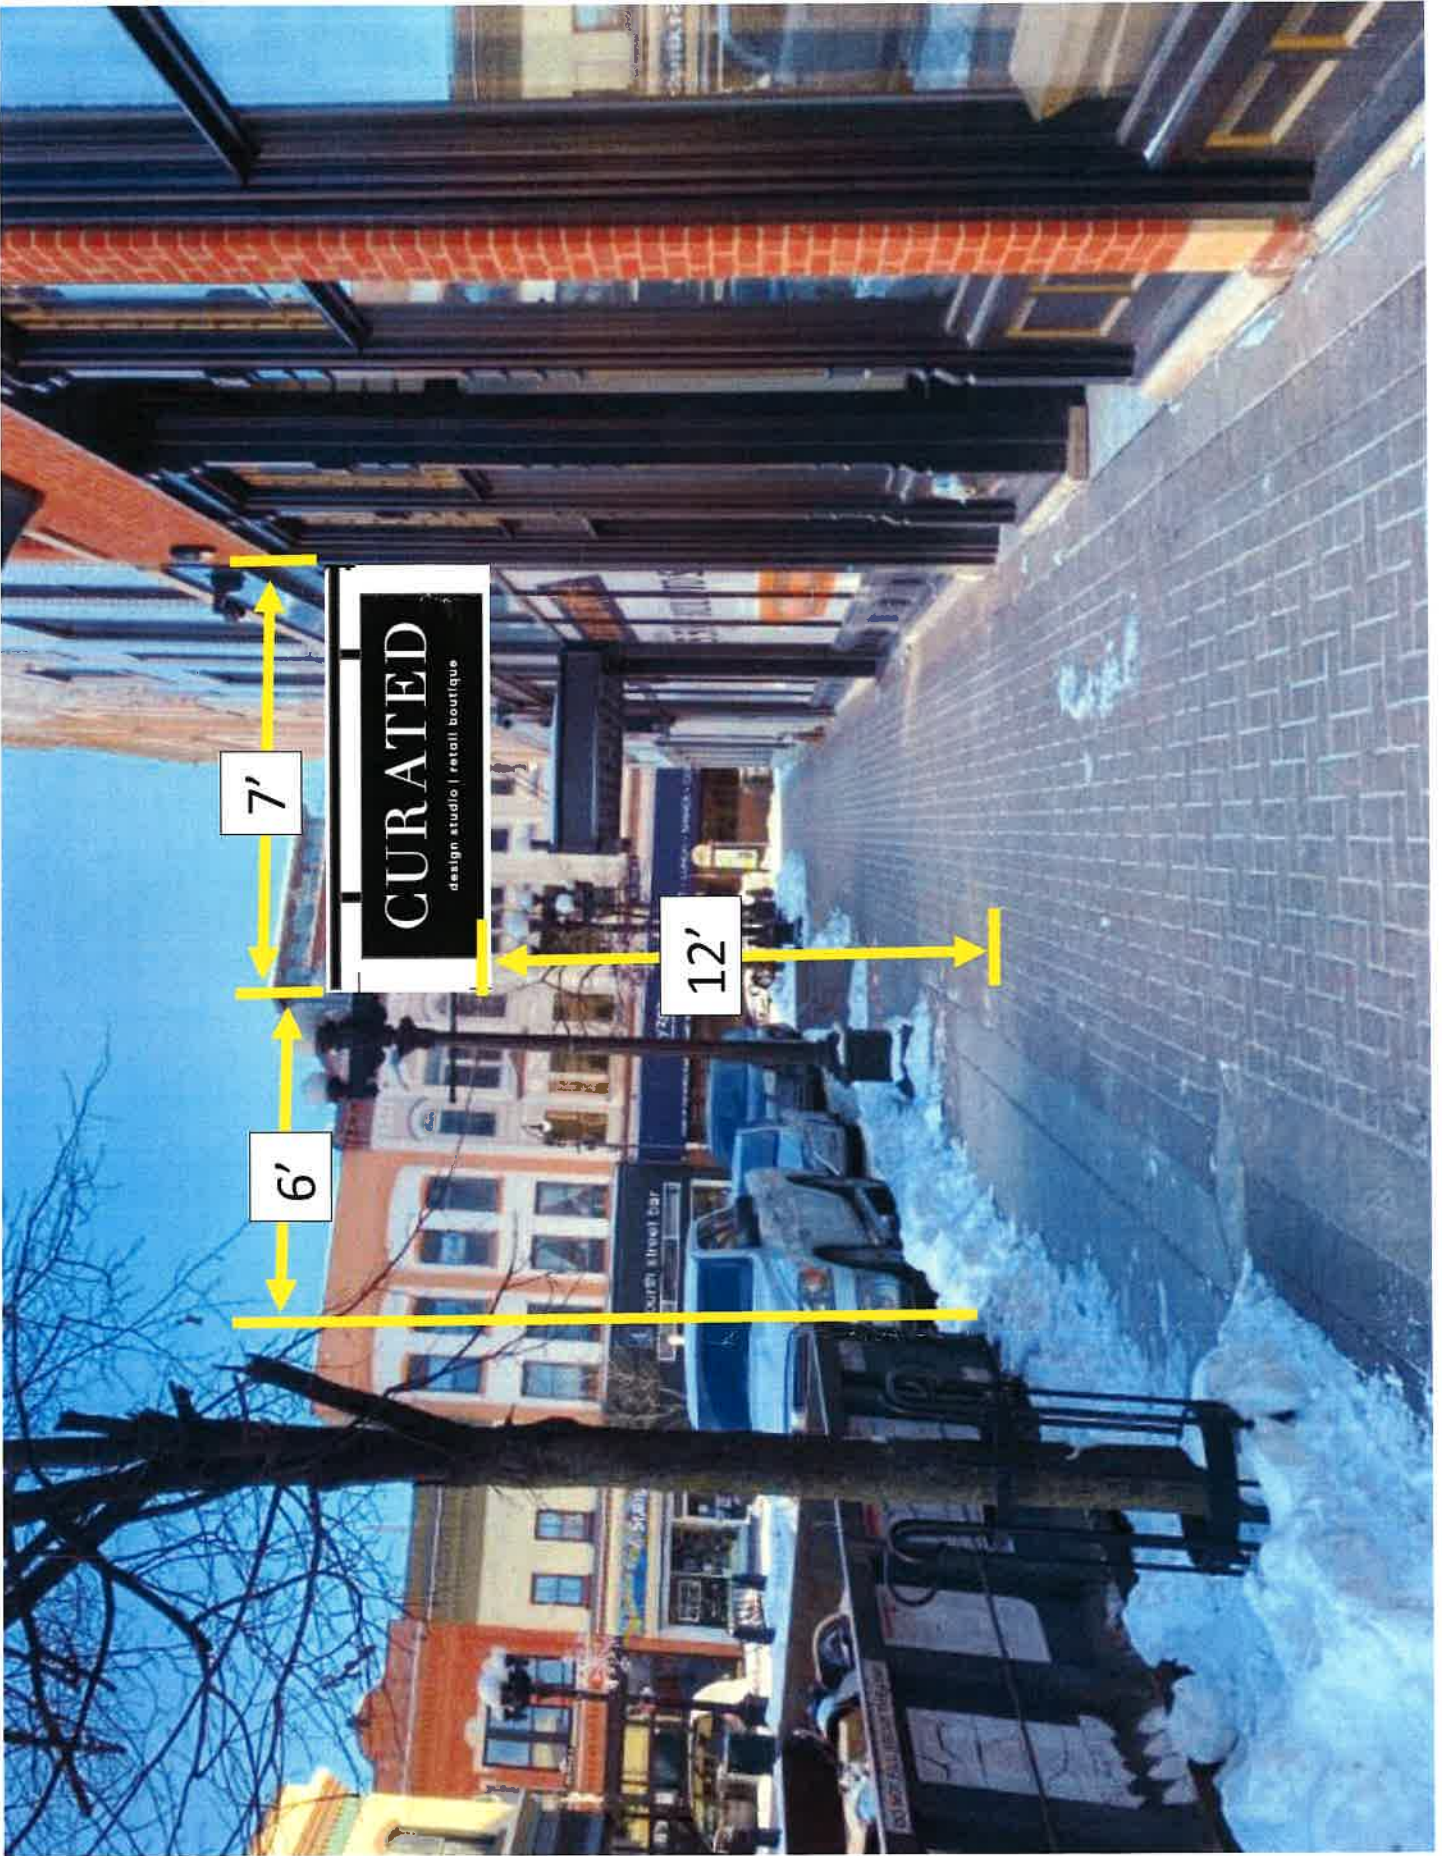

7'

6'

12'

**CURATED**  
design studio | retail boutique



Approx. 15' from the edge of the sign to the edge of the light pole.