

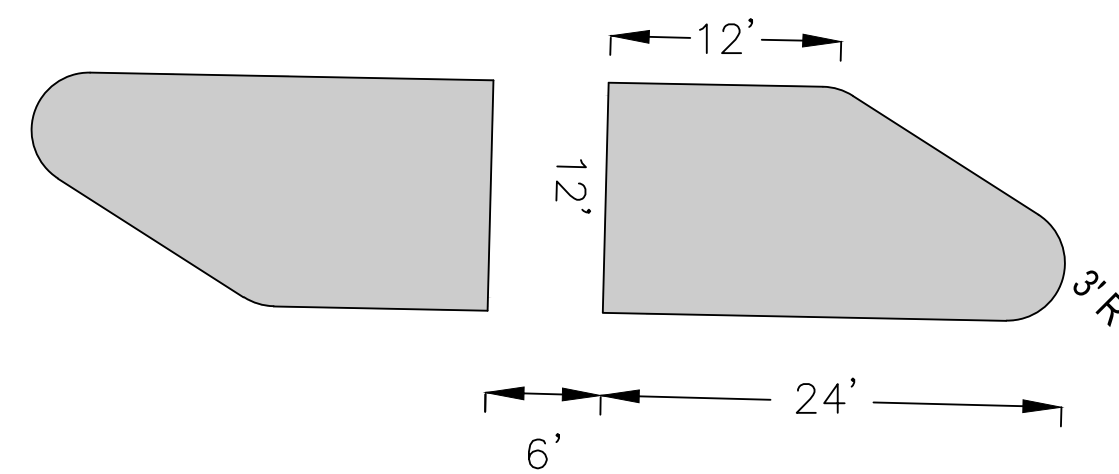
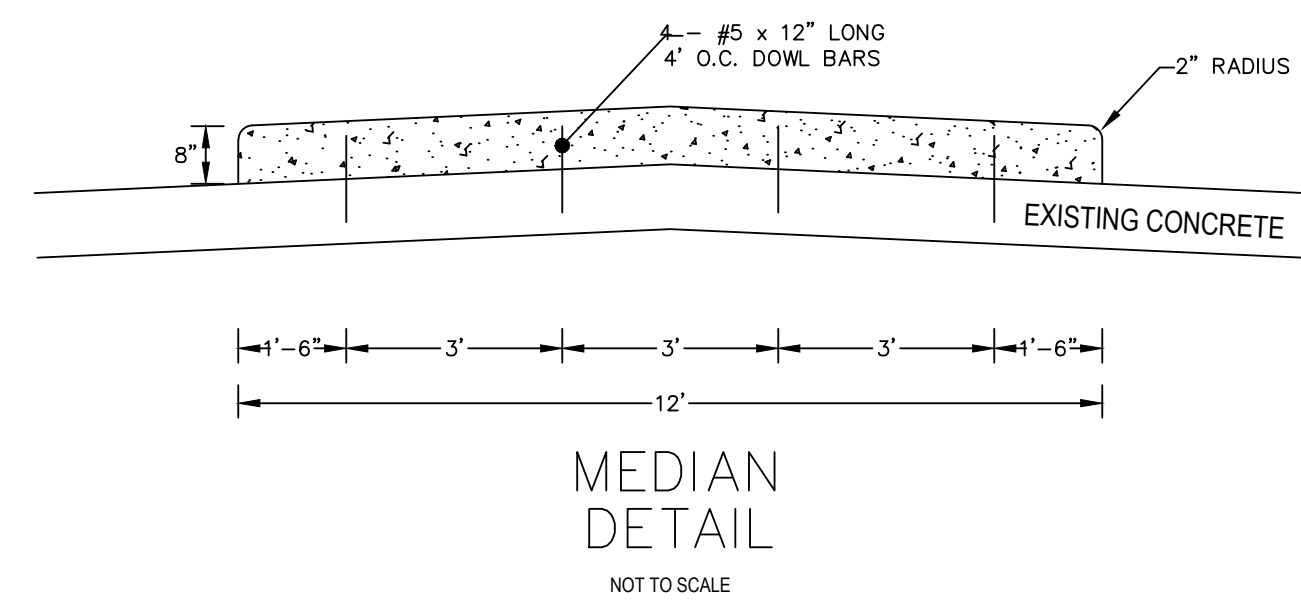
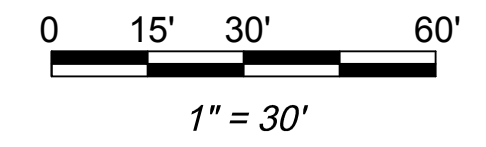


CLINTON STREET PEDESTRIAN CROSSINGS

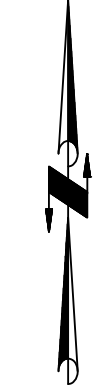

MEDIAN DETAIL

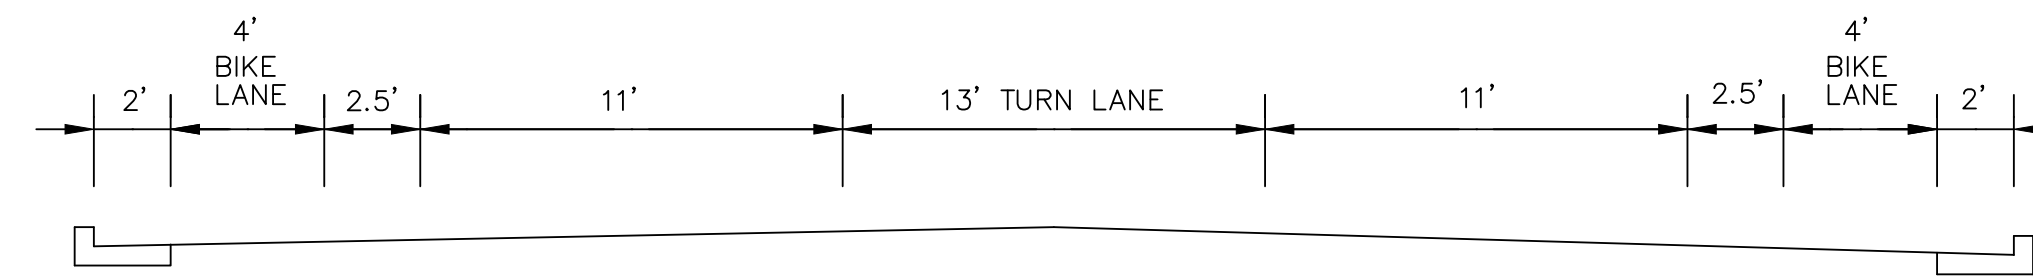

TYPICAL SECTION

EDF # 15-0331		DWG NAME: clinton street pedestrian crossing inc.	
PROJECT No.	CLINTON STREET PEDESTRIAN CROSSINGS		
LOCATION			
RESOLUTION	DATE		
ENGINEERING DEPT.			
City of La Crosse, Wis.			
FIELD BOOK	SURVEYED	BY	DATE
NUMBER	DRAWN	PRELIMINARY	JMC 9/15/2017
PAGE	CHECKED	FINAL	MAG 9/15/2017
	APPROVED		
	REVISIONS		
SHEET NO.	1	TOTAL SHEETS	1