


# BRIGHTSPEED LA CROSSE

2802 S RICHARD DR.  
 MARKLE RD. & S RICHARD DR.  
 LA CROSSE CITY, WI

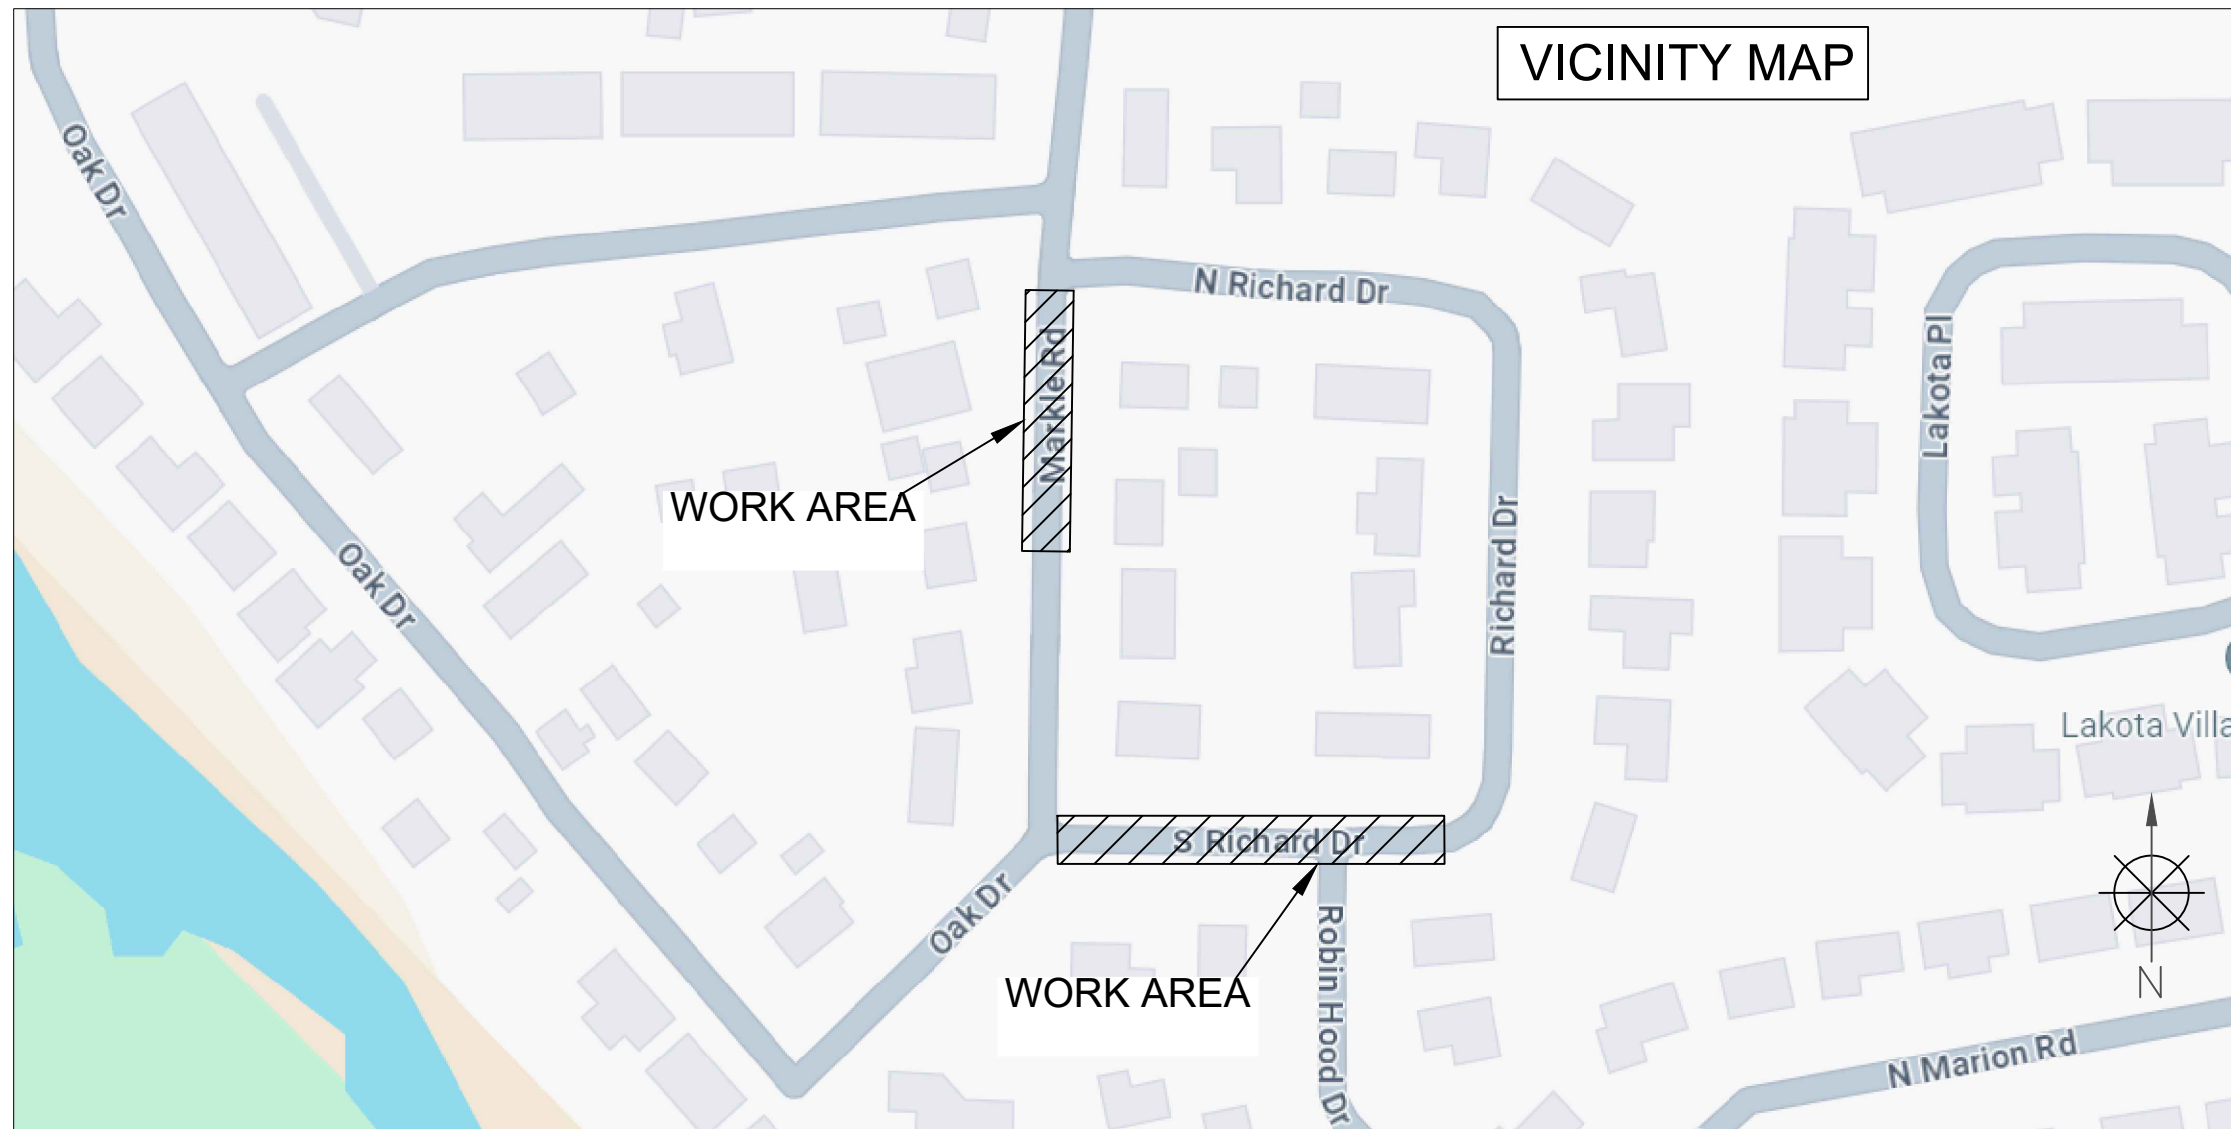

## TRAFFIC CONTROL PLAN

**PERMITTING AGENCY**  
 CITY OF LA CROSSE



**CHC**  
 A CONGRUEX COMPANY  
 9095 Rio San Diego Dr. Ste 165  
 San Diego, CA 92108-1694  
 (949) 250-0004 / FAX (949) 250-0006

**BRIGHTSPEED**

**PROPOSED PATH FOOTAGE**  
 UG PATH = 1,044'

REVISIONS			
REV.	DESCRIPTION	BY	DATE
0	INITIAL DESIGN	H.S.	5/26/24

LCRSWIXB


**KEYMAP**  
 N.T.S.

**SCOPE OF WORK**

**SHEET INDEX**

- BORING - HH & GROUND ROD PL.	SHEET	DESCRIPTION
	KEYMAP	VICINITY MAP & SCOPE OF WORK
	TC-1 TO TC-2	TRAFFIC CONTROL PLAN

**2802 S RICHARD DR.  
MARKLE RD. AND S RICHARD DR.  
-BORING, HH & GROUND ROD PL.  
WORK AREA 1 OF 2**

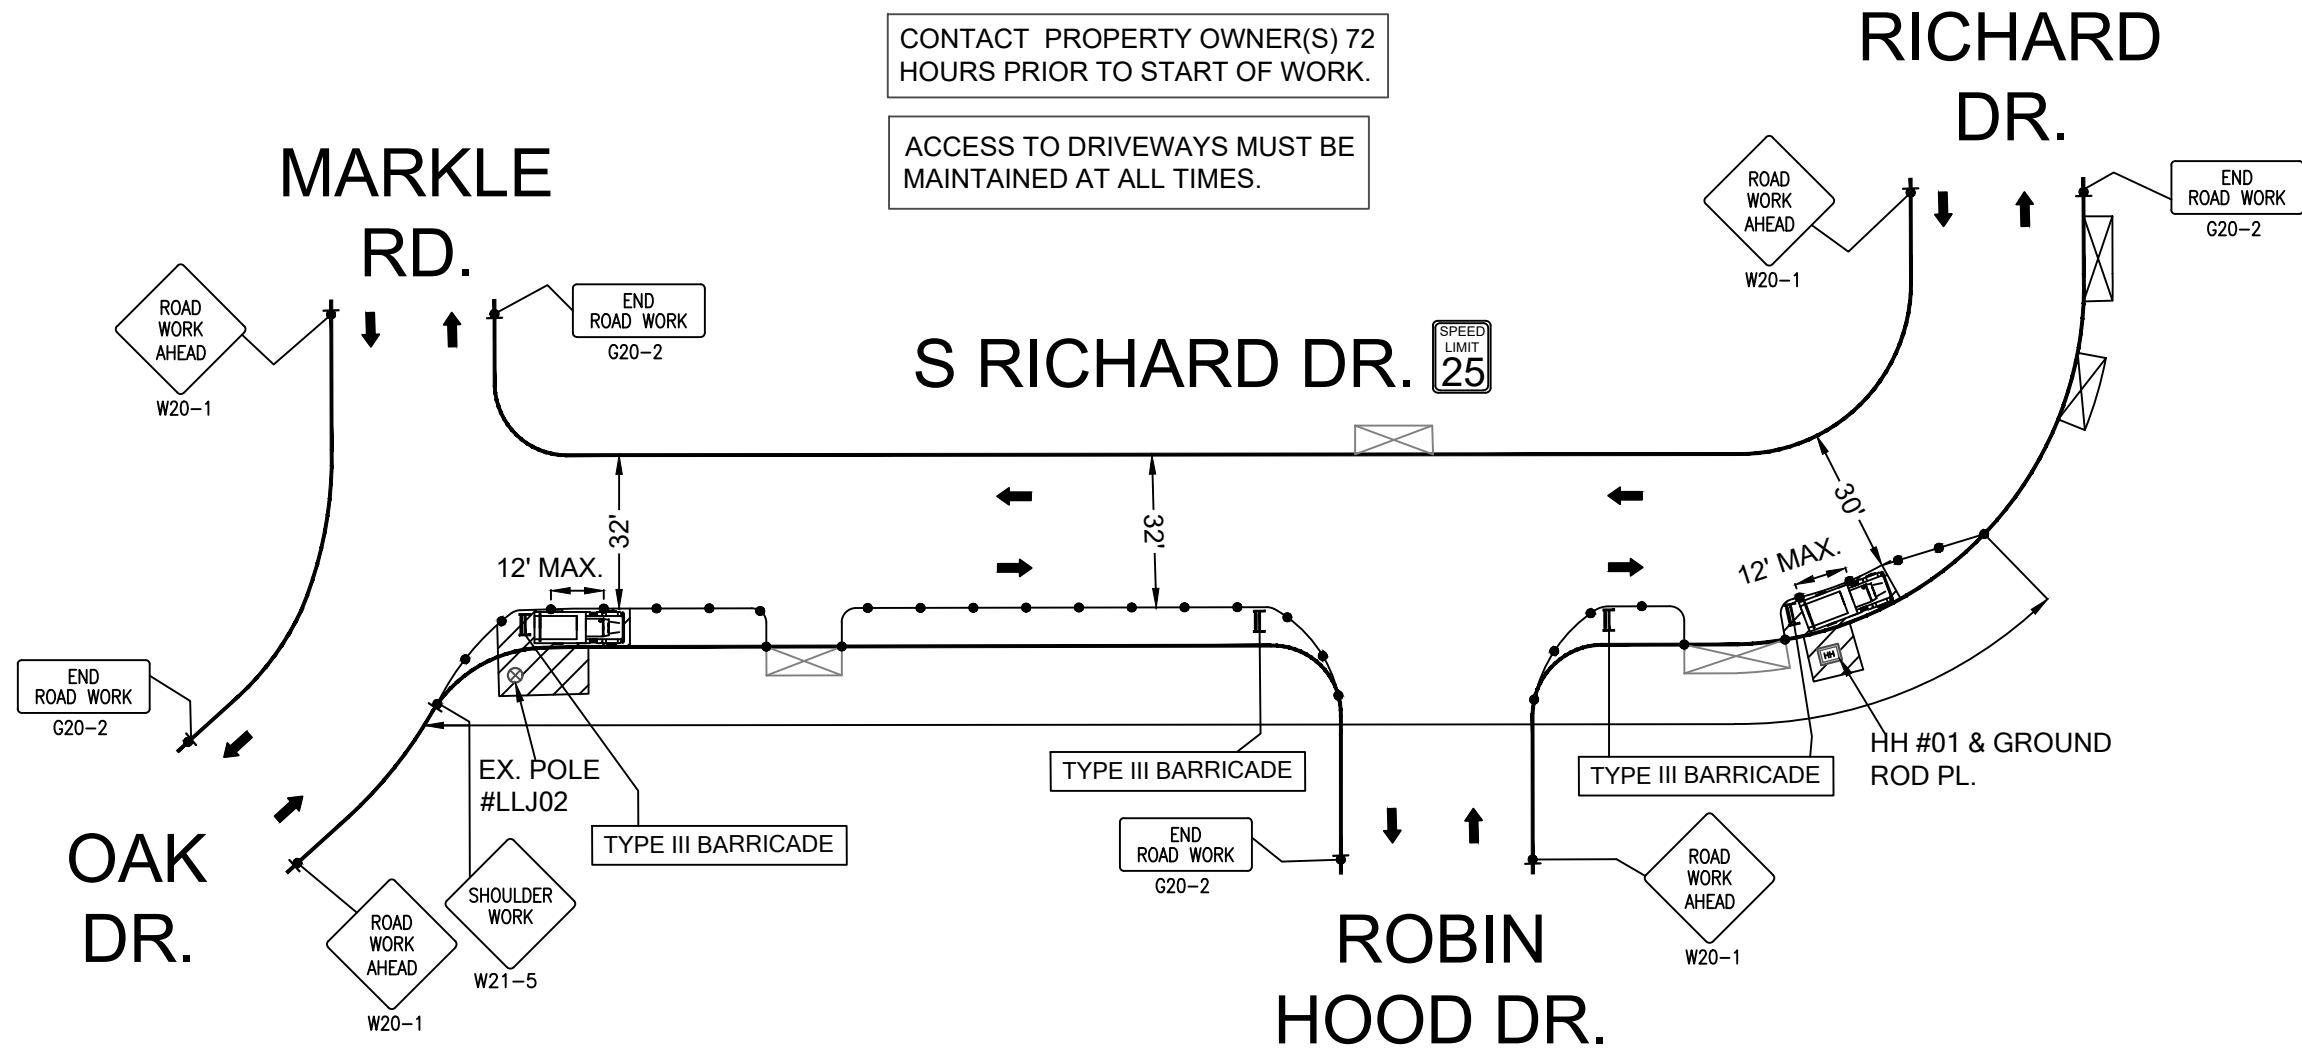

CONTACT PROPERTY OWNER(S) 72 HOURS PRIOR TO START OF WORK.

ACCESS TO DRIVEWAYS MUST BE MAINTAINED AT ALL TIMES.

**LEGEND**

- \* PORTABLE FLASHING BEACON (P.F.B.)
- ≡ TYPE III BARRICADE W/SIGN
- ≡ TYPE II BARRICADE W/SIGN
- CHANNELIZING DEVICE
- ▼ TRAFFIC CONE WITH CLIP ON SIGN
- TYPE I W/ SIGN
- EXISTING SIGN
- ⊙ SIGNALIZED INTERSECTION
- ⚡ FLASHING ARROW BOARD
- ⚡ HIGH LEVEL WARNING DEVICE (FLAGTREE)
- ♠ FLAGGER
- TANSAT TOW AWAY NO STOPPING ANY TIME
- ⊠ EXISTING DRIVEWAY
- ▨ WORK ZONE (ACTIVITY AREA) LIMITS
- DIRECTION OF TRAFFIC (NOT PAVEMENT MARKING)

CALL 811 BEFORE YOU DIG.  
WISCONSIN TOLL FREE  
800-242-8511

**BRIGHTSPEED**

PLANS PREPARED BY:  
**XCHC**  
A CONGRUEX COMPANY  
9095 Rio San Diego Dr. Ste 165  
San Diego, CA 92108-1694  
(949) 250-0004 / FAX (949) 250-0006


REVISIONS

REV.	DESCRIPTION	BY	DATE
0	INITIAL DESIGN	H.S.	5/26/24


**BRIGHTSPEED**  
CONFIDENTIAL AND PROPRIETARY  
LCRSWIXB

**TC-1 OF TC-2**

SCALE: 1:40

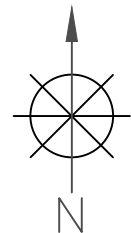

**4504 MARKLE RD.  
MARKLE RD. AND N RICHARD DR.  
-BORING, HH & GROUND ROD PL.  
WORK AREA 2 OF 2**

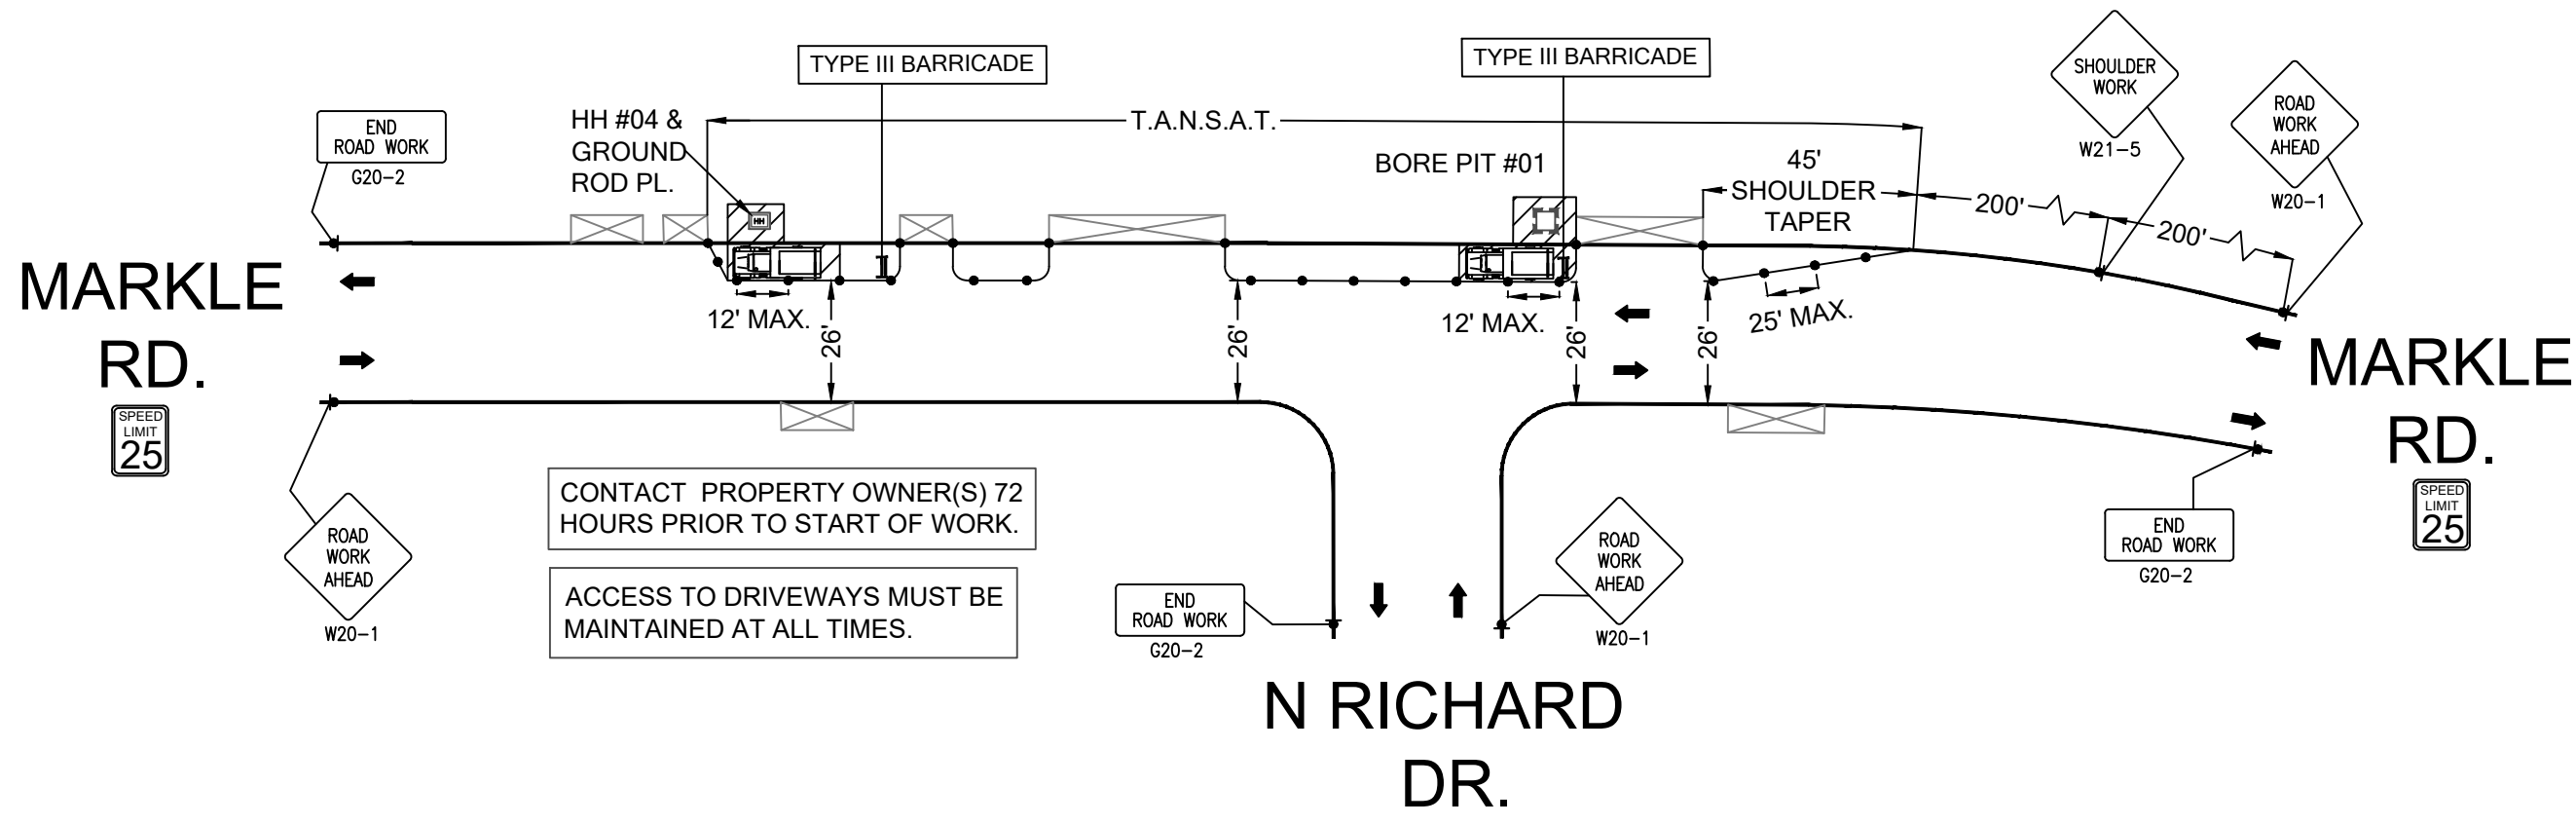

CONTACT PROPERTY OWNER(S) 72 HOURS PRIOR TO START OF WORK.  
ACCESS TO DRIVEWAYS MUST BE MAINTAINED AT ALL TIMES.

**LEGEND**

- \* PORTABLE FLASHING BEACON (P.F.B.)
- ≡ TYPE III BARRICADE W/SIGN
- ≡ TYPE II BARRICADE W/SIGN
- CHANNELIZING DEVICE
- ▼ TRAFFIC CONE WITH CLIP ON SIGN
- TYPE I W/ SIGN
- EXISTING SIGN
- ⊙ SIGNALIZED INTERSECTION
- ⚡ FLASHING ARROW BOARD
- ⚡ HIGH LEVEL WARNING DEVICE (FLAGTREE)
- ⚡ FLAGGER
- TANSAT TOW AWAY NO STOPPING ANY TIME
- ⊠ EXISTING DRIVEWAY
- ▨ WORK ZONE (ACTIVITY AREA) LIMITS
- ➔ DIRECTION OF TRAFFIC (NOT PAVEMENT MARKING)

CALL 811 BEFORE YOU DIG.  
WISCONSIN TOLL FREE  
800-242-8511

**BRIGHTSPEED**

PLANS PREPARED BY:  
**CHC**  
A CONGRUEX COMPANY  
9095 Rio San Diego Dr. Ste 165  
San Diego, CA 92108-1694  
(949) 250-0004 / FAX (949) 250-0006

REVISIONS

REV.	DESCRIPTION	BY	DATE
0	INITIAL DESIGN	H.S.	5/26/24

**BRIGHTSPEED**  
CONFIDENTIAL AND PROPRIETARY  
LCRSWIXB

**TC-2 OF TC-2**

SCALE: 1:40