



City of La Crosse, Wisconsin


APPLICATION FOR BEER GARDEN LICENSE

Check One: New Renewal For the license period 7/1/2026 to 6/30/2027 Fee: \$ 200.00

License Class: (Check One) Class "A" Class "B" Class "C" Class "D"
(ZONING RESTRICTION)

BUSINESS INFORMATION			
Legal/Real Name: CHABOLLA CORP			
Address of Above: Street 515 WEST AVE N	City LA CROSSE	State WI	Zip Code 54601
PREMISES INFORMATION			
Trade Name of Business: TEQUILA MEXICAN RESTAURANT			
Address of premises to be Licensed: 515 WEST AVE N			
BEER GARDEN INFORMATION			
Description of proposed beer garden: (MUST BE SPECIFIC: square feet, physical location, material made out of, etc.) Treated wood deck on the south side of restaurant, approximately 248 square foot wood deck and a 418 square foot cement patio with metal fencing.			
AGENT INFORMATION			
Agent Name: First LUIS	Middle ANTONIO	Last GUERRERO CHAVOLLA	
Agent Home Address: Street 515 WEST AVE N	City LA CROSSE	State WI	Zip Code 54601
Home Phone Number:	Daytime Phone Number:		
Was the above person listed as agent on last year's application? <input checked="" type="checkbox"/> Yes <input type="checkbox"/> No			

The above hereby makes application for a license to operate a Beer Garden at the above address within the City of La Crosse pursuant to provisions of Sec. 10-47 of the Code of Ordinances for the City of La Crosse.

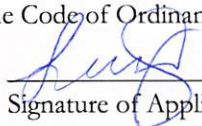

Signature of Applicant


Date

A PLAN MUST ACCOMPANY THIS APPLICATION

OFFICE USE ONLY			
For original application: Attach a list of all property owners within 200 feet of the proposed licensed premises.			
Signature:	Date:	Granted:	License #:

8'0" x 31'0"
TREATED WOOD
DECK IS THE
AREA FOR THE
PROPOSED
BEER GARDEN

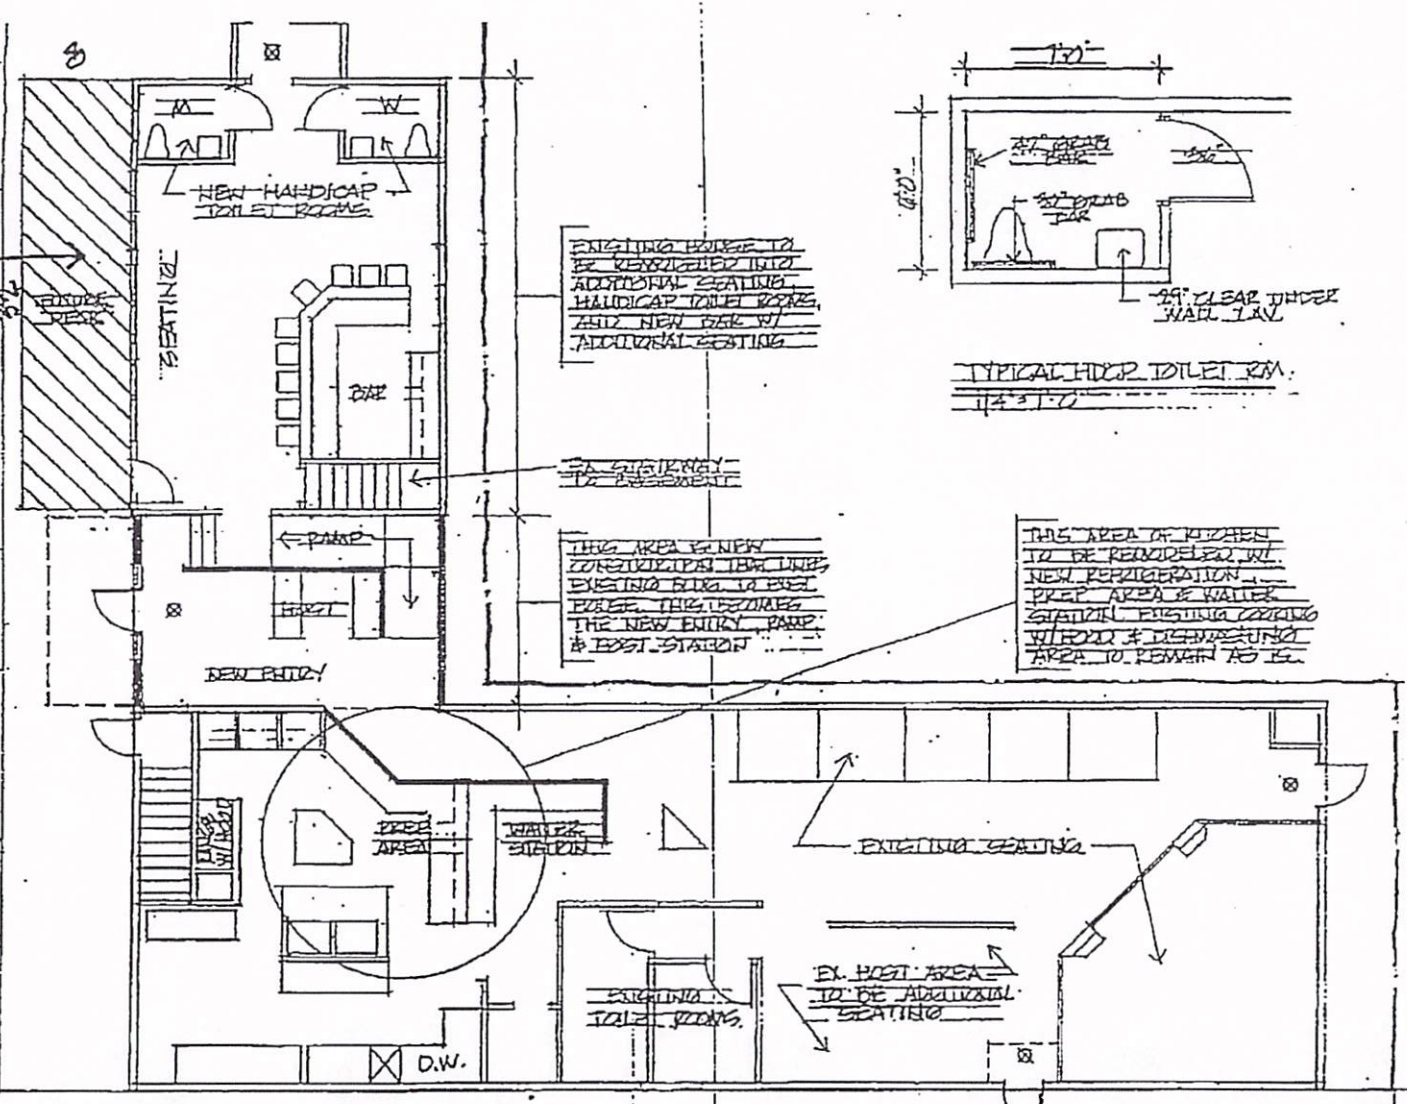


EXISTING ROOMS TO
BE REDESIGNED INTO
ADDITIONAL SEATING,
HANDICAP TOILET ROOMS,
AND NEW BAR W/
ADDITIONAL SEATING

TO BE REDESIGNED
TO BE SEATING

THIS AREA IS NEW
CONSTRUCTION THE LINE
EXISTING BLDG IS EXIST.
FROM THIS SIDE
THE NEW ENTRY, BAR,
& REST ROOMS

THIS AREA OF KITCHEN
TO BE REDESIGNED W/
NEW REFRIGERATION,
PREP AREA & WATER
SINKS. EXISTING SEATING
W/ FOOD & DISHWASHER
AREA TO REMAIN AS IS

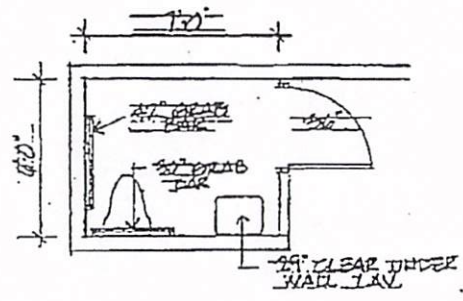

TYPICAL HURDLE TOILET RM.
11'3" x 7'0"

EXISTING
PARKING

EXISTING SEATING

EX. REST AREA
TO BE ADDITIONAL
SEATING

EXISTING
TOILET ROOMS

D.W.



TEQUILA'S
515 WEST AVE. NO.
LA CROSSE, WI.

FLOOR PLAN
11'0" x 11'0"

A2