

CONSTRUCTION NOTE:
BURY CABLE AT A MINIMUM OF 36" DEPTH
UNLESS OTHERWISE NOTED ON PRINTS.

CONSTRUCTION NOTE:
CHARTER COMMUNICATIONS WILL PLACE
PROPOSED CABLES IN CORRIDOR AS CLOSE TO
THE BACK OF RIGHT-OF-WAY AS POSSIBLE,
PENDING LOCATES.

- LEGEND**
- TB : TREE BORE(DIRECTIONAL BORE)
 - RB : ROAD BORE (DIRECTIONAL BORE)
 - T : TRENCH
 - HD : HAND DIG
 - P : PLOW

**CHARTER COMMUNICATIONS PROPOSES
TO BURY FIBER COMMUNICATION CABLE
IN A 2" CONDUIT**

- = **FIBER CABLE**
- ⊕ = **POTHOLE
UTILITIES**

CONSTRUCTION NOTE:
**POTHOLE WHERE
NECESSARY AND ADJUST
DEPTH ACCORDINGLY**

THE UTILITIES SHOWN ON THIS PLAN ARE
INDICATED IN ACCORDANCE WITH AVAILABLE
RECORDS. THE CONTRACTOR SHALL BE
RESPONSIBLE FOR OBTAINING EXACT
LOCATIONS AND ELEVATIONS OF ALL UTILITIES
FROM THE OWNERS OF THE RESPECTIVE
UTILITIES AND FROM FIELD VERIFICATION.

CONTACT THE STREET DEPARTMENT FOR
ANY CONCRETE OR ASPHALT REMOVAL
1-608-789-7340 (TROY SCHMUTZER)

(920)465-8018
GREEN BAY, BROWNSVILLE,
NEW BERLIN & MINNEAPOLIS

LEGEND

| | | | |
|----------------------|--------------------|-----------------------|----------------------|
| ⊕ JOINT POLE | ⚡ ANCHOR | ⬡ MANHOLE | ⬆ GROUND |
| ⊗ NEW JOINT POLE | ⚡ NEW ANCHOR | ⬢ EXISTING FIBER COIL | ⬆ NEW GROUND |
| ⊗ POWER POLE | ⚡ JOINT ANCHOR | ⬢ NEW FIBER COIL | ⬆ PROPERTY LINE |
| ⊗ NEW POWER POLE | ⚡ NEW JOINT ANCHOR | ⬢ EXISTING HAND HOLE | ⬆ ROADWAY CENTERLINE |
| ⊕ TELEPHONE POLE | ⚡ FOREIGN ANCHOR | ⬢ NEW HAND HOLE | ⬆ FIBER WARNING SIGN |
| ⊕ NEW TELEPHONE POLE | ⚡ DOWNGUY | ⬢ SHRUBS | ⬆ TRAFFIC LIGHT |
| ⊗ EXISTING PEDESTAL | ⚡ NEW DOWNGUY | ⬢ DECIDUOUS TREE | ⬆ HYDRANT |
| ⬢ NEW PEDESTAL | ⚡ UTILITY VALVE | | ⬆ SIGNS |
| | | | ⬆ STREET LIGHT |
| | | | ⬆ CONIFEROUS TREE |

LINETYPES

| | |
|-----------------|-----|
| PROPOSED FIBER | --- |
| PROPOSED STRAND | --- |
| GAS | --- |
| WATER | --- |
| ELECTRICAL | --- |
| STORM | --- |
| SANITARY | --- |
| CABLE TV | --- |
| TELEPHONE | --- |

PROJECT #3800410
PERMIT ID #3800410CITY


1228 12TH AVE S
ONALASKA, WI 54650

N

| | | | |
|--------------|--------------|----------|---------------|
| ADDRESS | 600 3RD ST S | LOCATION | LA CROSSE ,WI |
| FIELD BY: | DATE: | | |
| DRAFTED BY: | DATE: | | |
| MP | 10/24/2022 | | |
| DESIGNED BY: | DATE: | | |
| ASBUILTS BY: | DATE: | | |

1

2

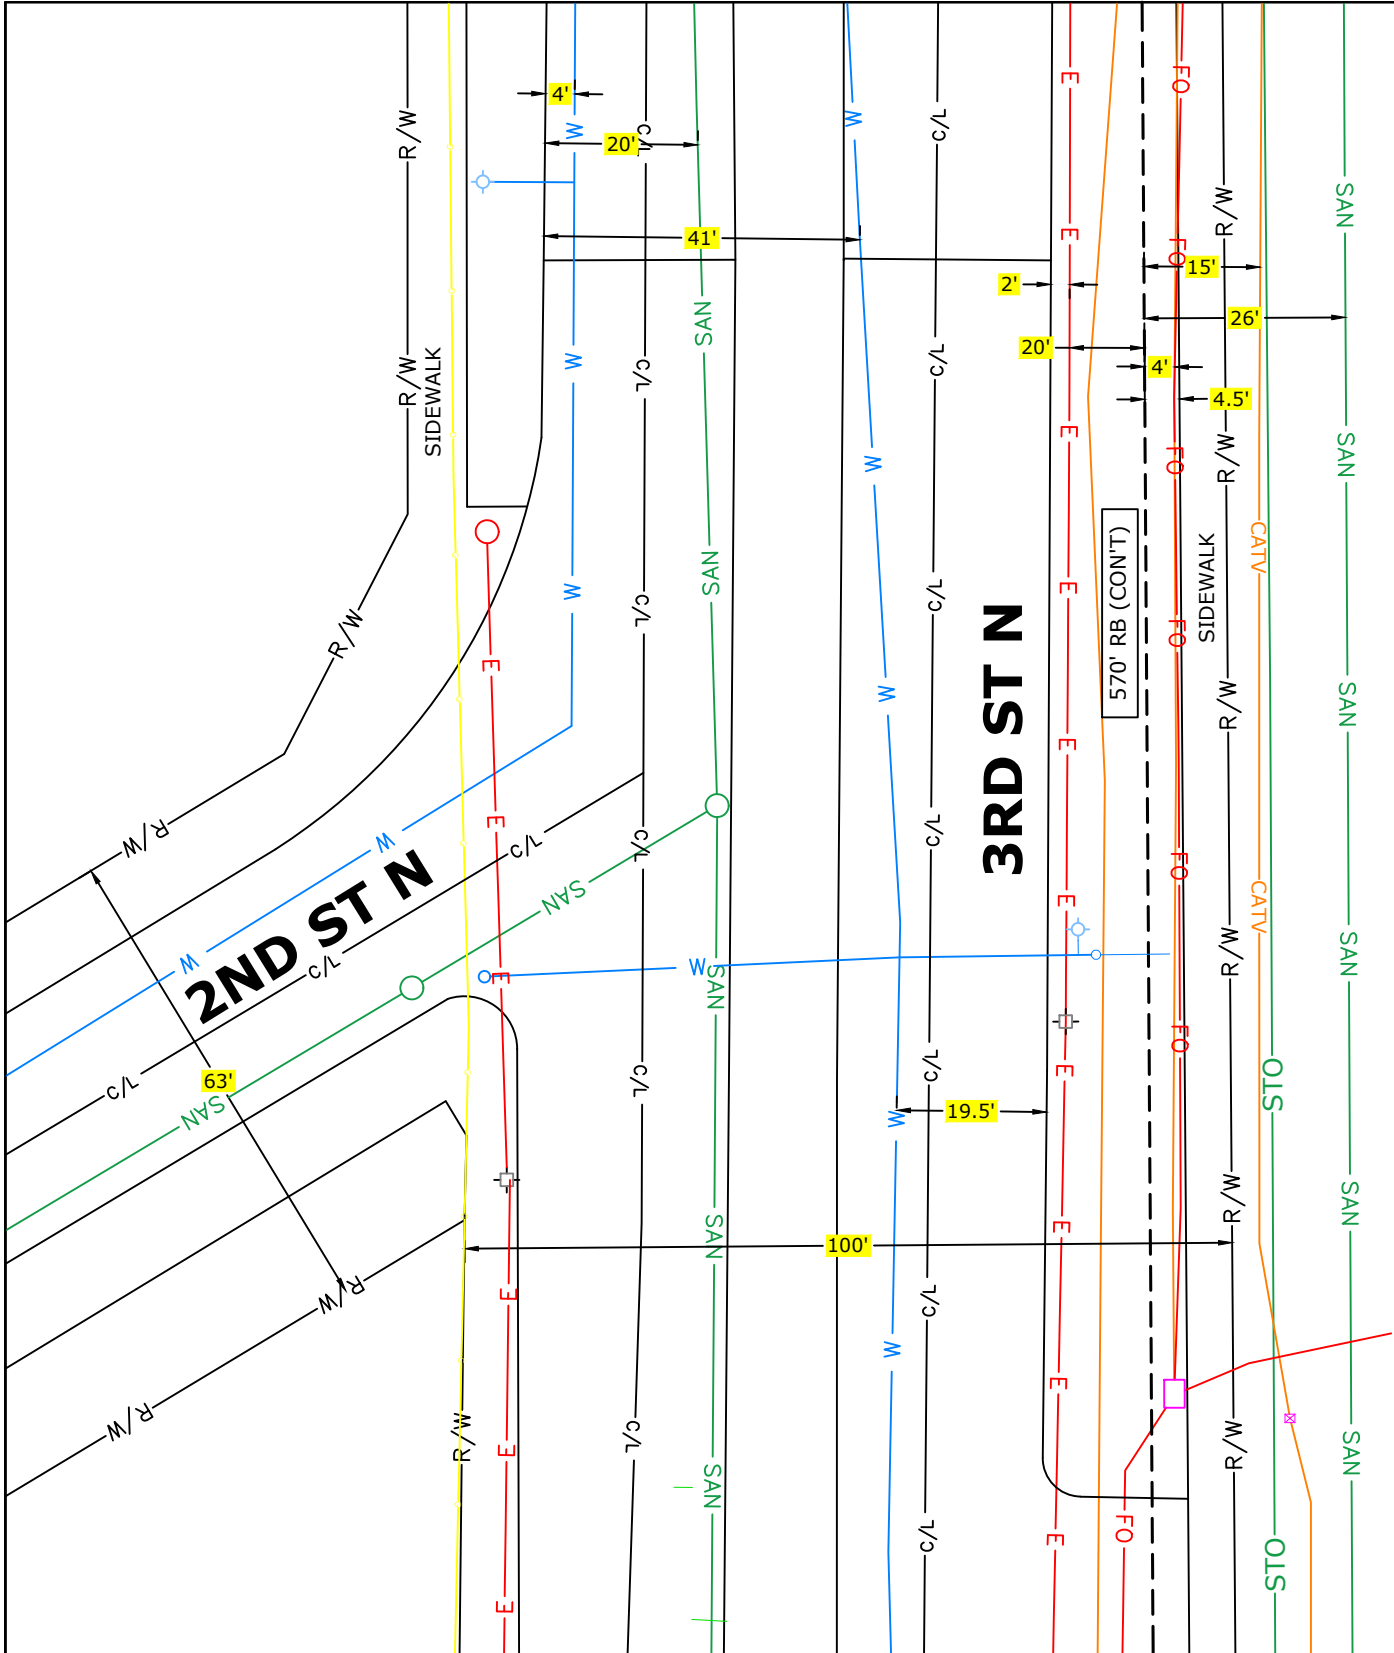

CONSTRUCTION NOTE:
BURY CABLE AT A MINIMUM OF 36" DEPTH
UNLESS OTHERWISE NOTED ON PRINTS.

CONSTRUCTION NOTE:
CHARTER COMMUNICATIONS WILL PLACE
PROPOSED CABLES IN CORRIDOR AS CLOSE TO
THE BACK OF RIGHT-OF-WAY AS POSSIBLE,
PENDING LOCATES.

LEGEND

TB : TREE BORE(DIRECTIONAL BORE)
RB : ROAD BORE (DIRECTIONAL BORE)
T : TRENCH
HD : HAND DIG
P : PLOW

**CHARTER COMMUNICATIONS PROPOSES
TO BURY FIBER COMMUNICATION CABLE
IN A 2" CONDUIT**

-- = FIBER CABLE


= POT HOLE UTILITIES

CONSTRUCTION NOTE:
POTHOLE WHERE
NECESSARY AND ADJUST
DEPTH ACCORDINGLY

THE UTILITIES SHOWN ON THIS PLAN ARE
INDICATED IN ACCORDANCE WITH AVAILABLE
RECORDS. THE CONTRACTOR SHALL BE
RESPONSIBLE FOR OBTAINING EXACT
LOCATIONS AND ELEVATIONS OF ALL UTILITIES
FROM THE OWNERS OF THE RESPECTIVE
UTILITIES AND FROM FIELD VERIFICATION.

CONTACT THE STREET DEPARTMENT FOR
ANY CONCRETE OR ASPHALT REMOVAL
1-608-789-7340 (TROY SCHMUTZER)

| | | | | | | | | | | | | | | | |
|--|----------------|--|--|--------------------|--------------------|--|--|--|---|--|--|-------------------------|--|---------------------------|--|
| (920)465-8018 GREEN BAY, BROWNsville, NEW BERLIN & MINNEAPOLIS | LEGEND | | | | LINETYPES | | | | PROJECT #3800410 PERMIT ID #3800410CITY | | | ADDRESS 600 3RD ST S | | LOCATION LA CROSSE ,WI | |
| | JOINT POLE | | | | GROUND | | | | PROPOSED FIBER PROPOSED STRAND GAS WATER ELECTRICAL STORM SANITARY CABLE TV TELEPHONE | | | FIELD BY: DATE: | | | |
| | NEW JOINT POLE | | | | NEW GROUND | | | | | | | DRAFTED BY: DATE: | | | |
| | POWER POLE | | | | PROPERTY LINE | | | | | | | DESIGNED BY: DATE: | | | |
| | NEW POWER POLE | | | | ROADWAY CENTERLINE | | | | | | | ASBUILTS BY: DATE: | | | |
| TELEPHONE POLE | | | | FIBER WARNING SIGN | | | | | | | | | | | |
| NEW TELEPHONE POLE | | | | TRAFFIC LIGHT | | | | | | | | | | | |
| EXISTING PEDESTAL | | | | HYDRANT | | | | | | | | | | | |
| NEW PEDESTAL | | | | SIGNS | | | | | | | | | | | |
| | | | | STREET LIGHT | | | | | | | | | | | |
| | | | | CONIFEROUS TREE | | | | | | | | | | | |

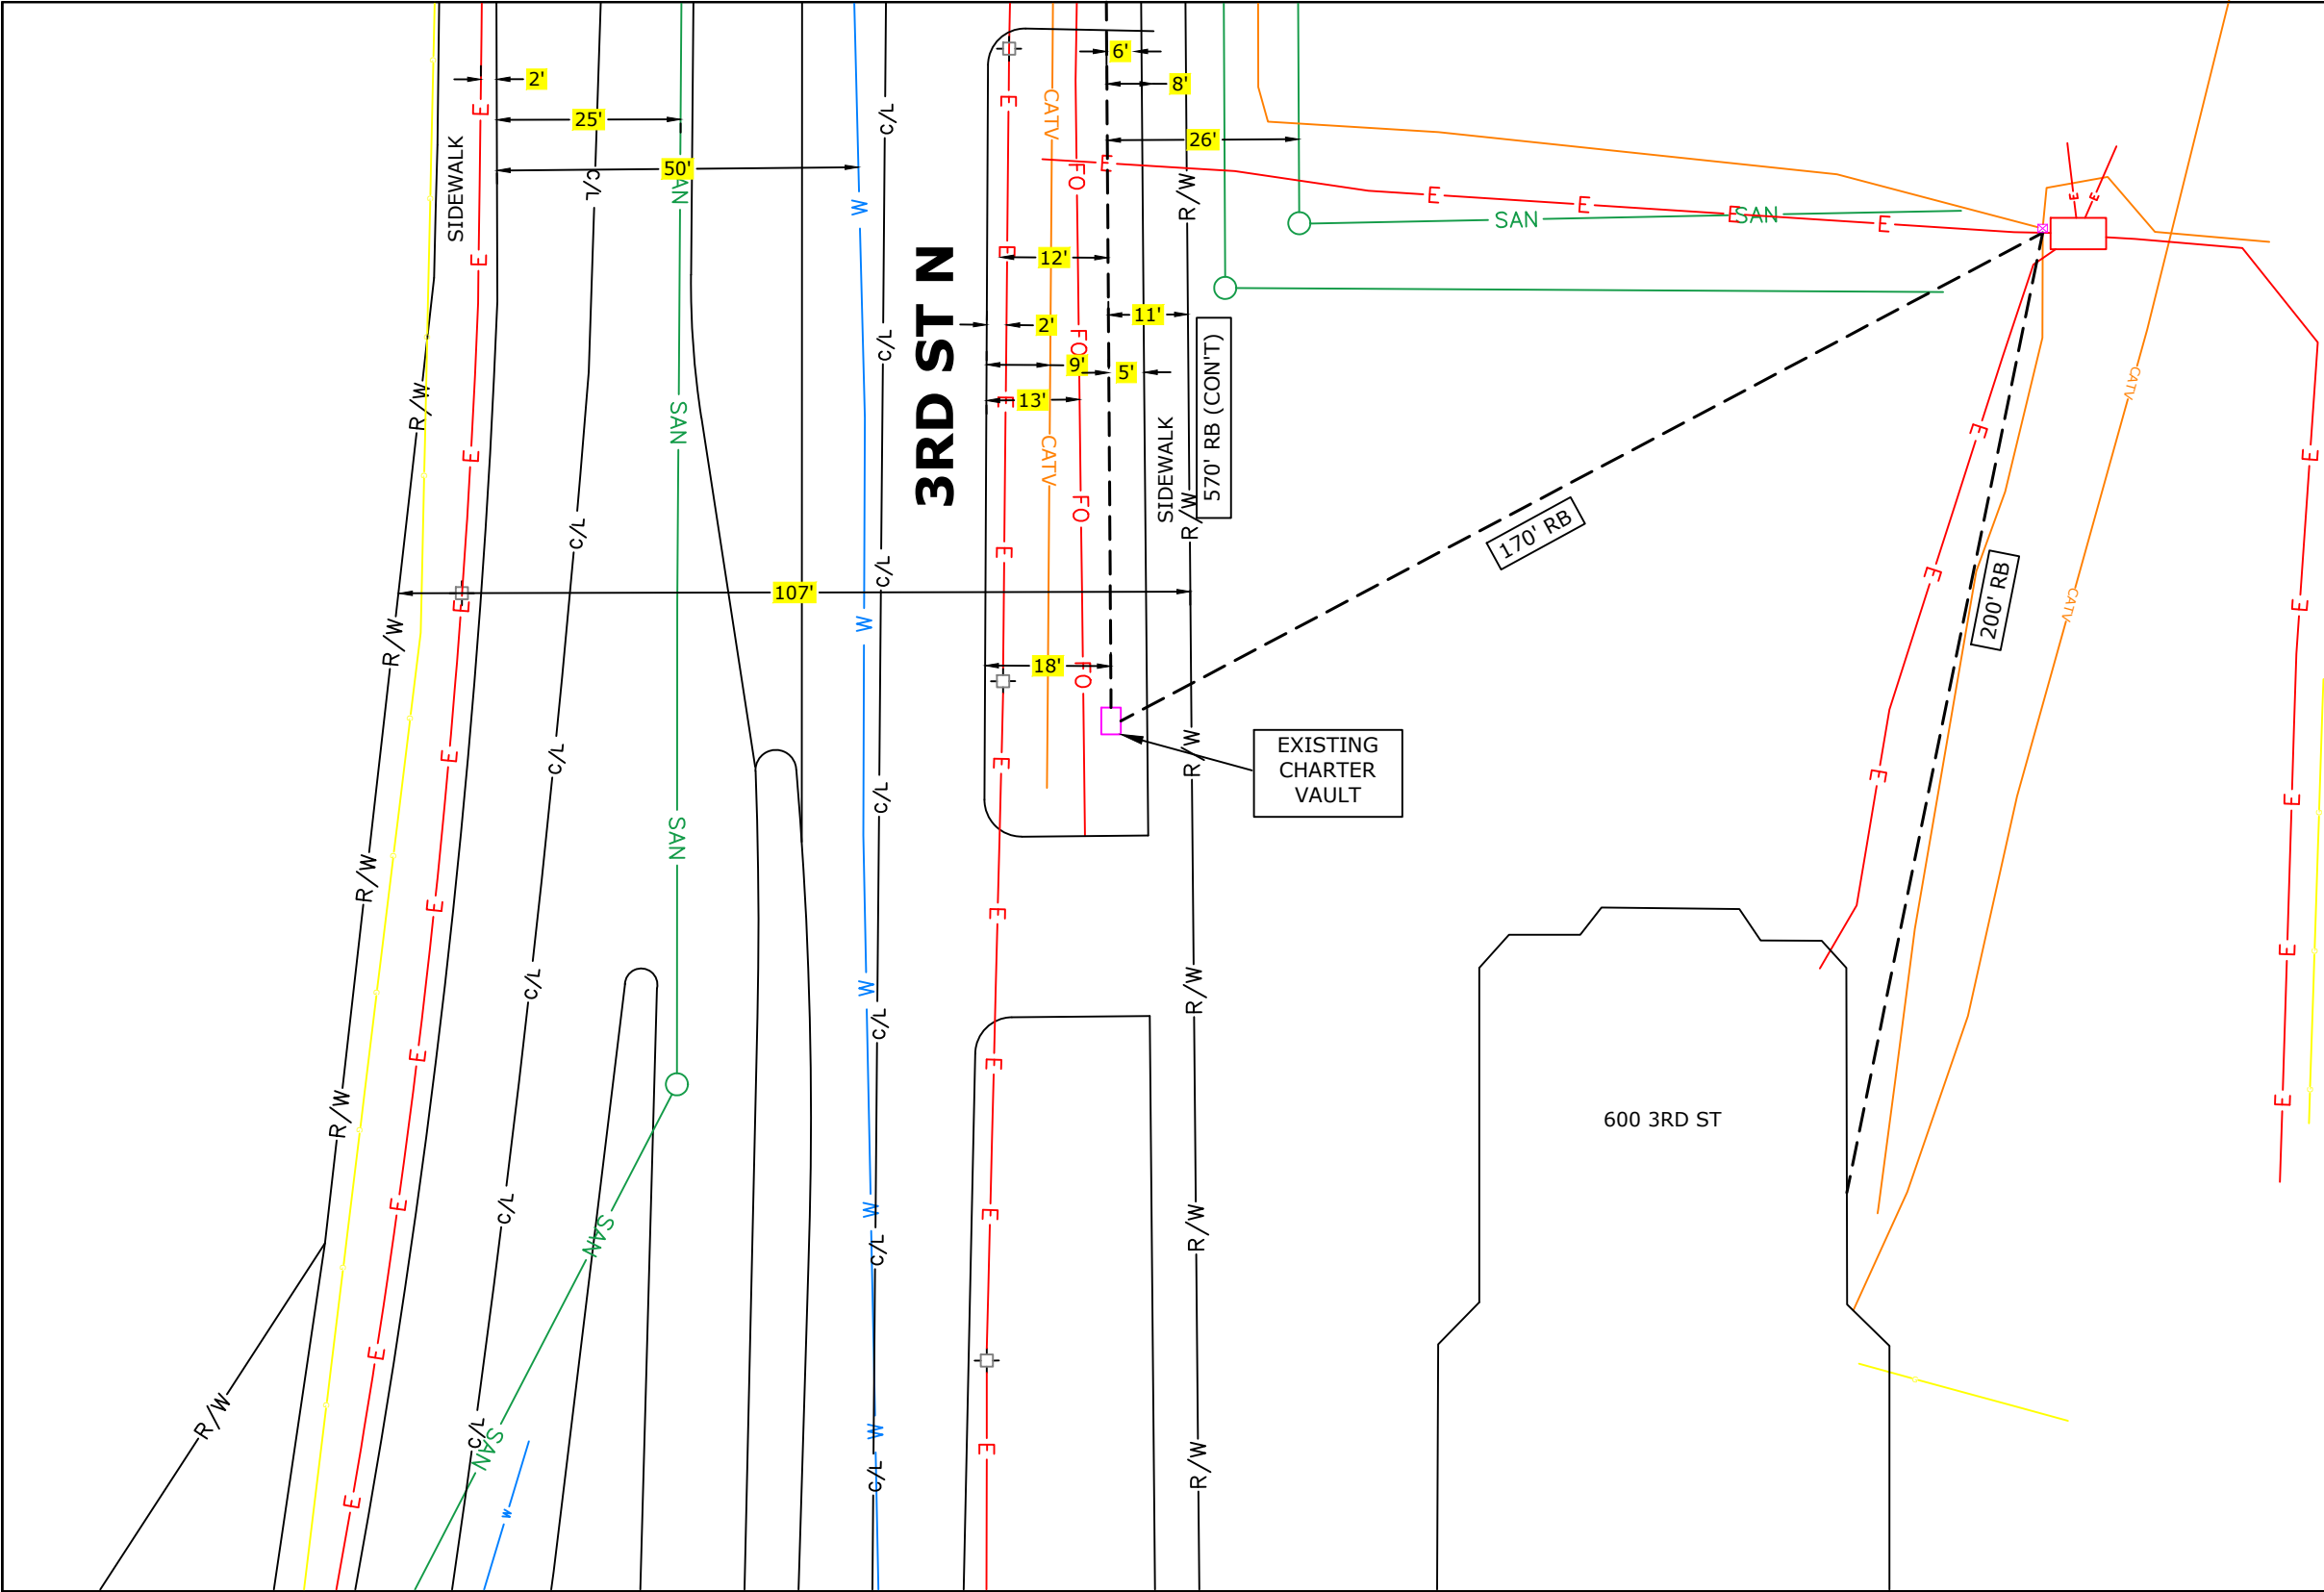

CONSTRUCTION NOTE:
BURY CABLE AT A MINIMUM OF 36" DEPTH
UNLESS OTHERWISE NOTED ON PRINTS.

CONSTRUCTION NOTE:
CHARTER COMMUNICATIONS WILL PLACE
PROPOSED CABLES IN CORRIDOR AS CLOSE TO
THE BACK OF RIGHT-OF-WAY AS POSSIBLE,
PENDING LOCATES.

LEGEND

TB : TREE BORE(DIRECTIONAL BORE)
RB : ROAD BORE (DIRECTIONAL BORE)
T : TRENCH
HD : HAND DIG
P : PLOW

**CHARTER COMMUNICATIONS PROPOSES
TO BURY FIBER COMMUNICATION CABLE
IN A 2" CONDUIT**

-- = FIBER CABLE

⊕ = POT HOLE
UTILITIES

CONSTRUCTION NOTE:
POT HOLE WHERE
NECESSARY AND ADJUST
DEPTH ACCORDINGLY

THE UTILITIES SHOWN ON THIS PLAN ARE
INDICATED IN ACCORDANCE WITH AVAILABLE
RECORDS. THE CONTRACTOR SHALL BE
RESPONSIBLE FOR OBTAINING EXACT
LOCATIONS AND ELEVATIONS OF ALL UTILITIES
FROM THE OWNERS OF THE RESPECTIVE
UTILITIES AND FROM FIELD VERIFICATION.

CONTACT THE STREET DEPARTMENT FOR
ANY CONCRETE OR ASPHALT REMOVAL
1-608-789-7340 (TROY SCHMUTZER)

| | | | | | | | | | | | | | | | |
|--|------------------|--|--|------------|------------------|--|--|--------------|---|-------|--|--------------------------------|--|----------------------------------|--|
| (920)465-8018 GREEN BAY, BROWNsville, NEW BERLIN & MINNEAPOLIS | LEGEND | | | | LINETYPES | | | | PROJECT #3800410 PERMIT ID #3800410CITY 1228 12TH AVE S ONALASKA, WI 54650 | | | ADDRESS 600 3RD ST S | | LOCATION LA CROSSE ,WI | |
| | ⊕ JOINT POLE | | | | PROPOSED FIBER | | | | FIELD BY: | | | DATE: | | | |
| | ✕ NEW JOINT POLE | | | | PROPOSED STRAND | | | | DRAFTED BY: | | | DATE: | | | |
| | ✕ NEW POWER POLE | | | | GAS | | | | MP | | | 10/24/2022 | | | |
| | ○ TELEPHONE POLE | | | | WATER | | | | DESIGNED BY: | | | DATE: | | | |
| ● NEW TELEPHONE POLE | | | | ELECTRICAL | | | | ASBUILTS BY: | | DATE: | | | | | |
| ⊠ EXISTING PEDESTAL | | | | STORM | | | | | | | | | | | |
| ■ NEW PEDESTAL | | | | SANITARY | | | | | | | | | | | |
| ⬇ DOWNGUY | | | | CABLE TV | | | | | | | | | | | |
| ⬆ NEW DOWNGUY | | | | TELEPHONE | | | | | | | | | | | |
| ⊕ UTILITY VALVE | | | | | | | | | | | | | | | |
| ⬆ ANCHOR | | | | | | | | | | | | | | | |
| ⬆ NEW ANCHOR | | | | | | | | | | | | | | | |
| ⬆ JOINT ANCHOR | | | | | | | | | | | | | | | |
| ⬆ NEW JOINT ANCHOR | | | | | | | | | | | | | | | |
| ⬆ FOREIGN ANCHOR | | | | | | | | | | | | | | | |
| ⬆ SHRUBS | | | | | | | | | | | | | | | |
| ⬆ DECIDUOUS TREE | | | | | | | | | | | | | | | |
| ⬆ CONIFEROUS TREE | | | | | | | | | | | | | | | |
| ⬆ GROUND | | | | | | | | | | | | | | | |
| ⬆ NEW GROUND | | | | | | | | | | | | | | | |
| ⬆ PROPERTY LINE | | | | | | | | | | | | | | | |
| ⬆ ROADWAY CENTERLINE | | | | | | | | | | | | | | | |
| ⬆ FIBER WARNING SIGN | | | | | | | | | | | | | | | |
| ⬆ TRAFFIC LIGHT | | | | | | | | | | | | | | | |
| ⬆ HYDRANT | | | | | | | | | | | | | | | |
| ⬆ SIGNS | | | | | | | | | | | | | | | |
| ⬆ STREET LIGHT | | | | | | | | | | | | | | | |