


SEE SHEET 2

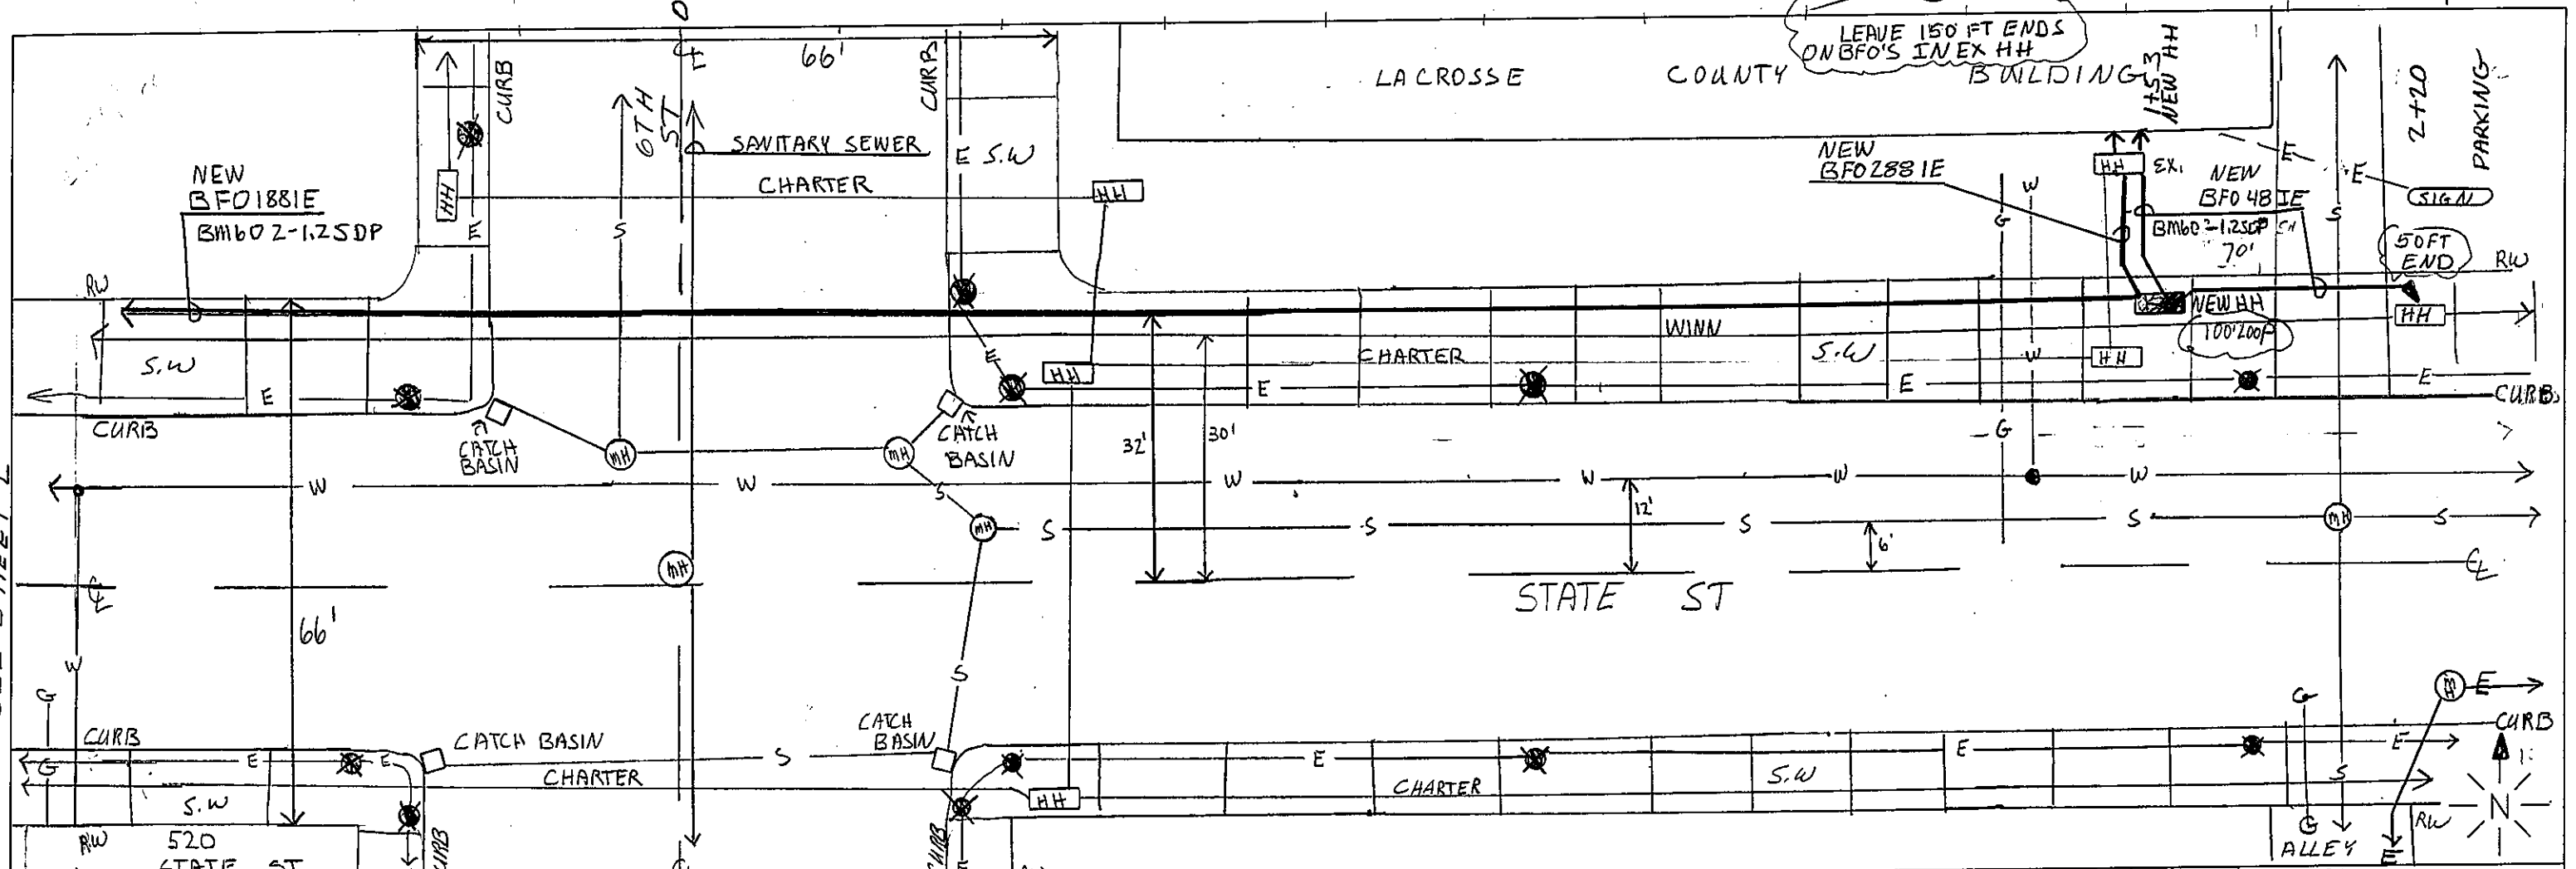


PED/POLE/ STATION NUMBER	BFO				BGFO (PORTS)(LENGTH) IN FEET		BHF (13x24 x18)	BHF (24x36 x24)	BHF (30x48 x24)	DROP			BM 61 D	W	HBFO	HO -1	HO -1P	SEBFO(T1) (LENGTH) IN FEET		ONT (2) (9)	SUB #
	481E	481E	2881E	P UNIT	V ( )	( ) ( ) ( )				(LO)	( )	( )						( )	( )		
EX HH																					
New HH	170	340						1	1		70	70									
EX HH												50									
	170	340						1	1		70	50									

PREPARED BY:  
**MID-STATE CONSULTANTS**  
 TOMAH, WISCONSIN (608) 372-4127

CO:  
**LVT CORP.**

EXCHANGE: LACROSSE  
 SERV. AREA:  
 ROUTE:  
 SHEET 1 OF  
 COUNTY: LACROSSE  
 TWP/VLG: CITY OF LACROSSE  
 T: 16N R: 7W S: 3Z  
 STAKED: SDH 9-20  
 AS REC:  
 CONTRACT:  
 M-SC WO #  
 CONST. SHT. OF

SEE SHEET 1

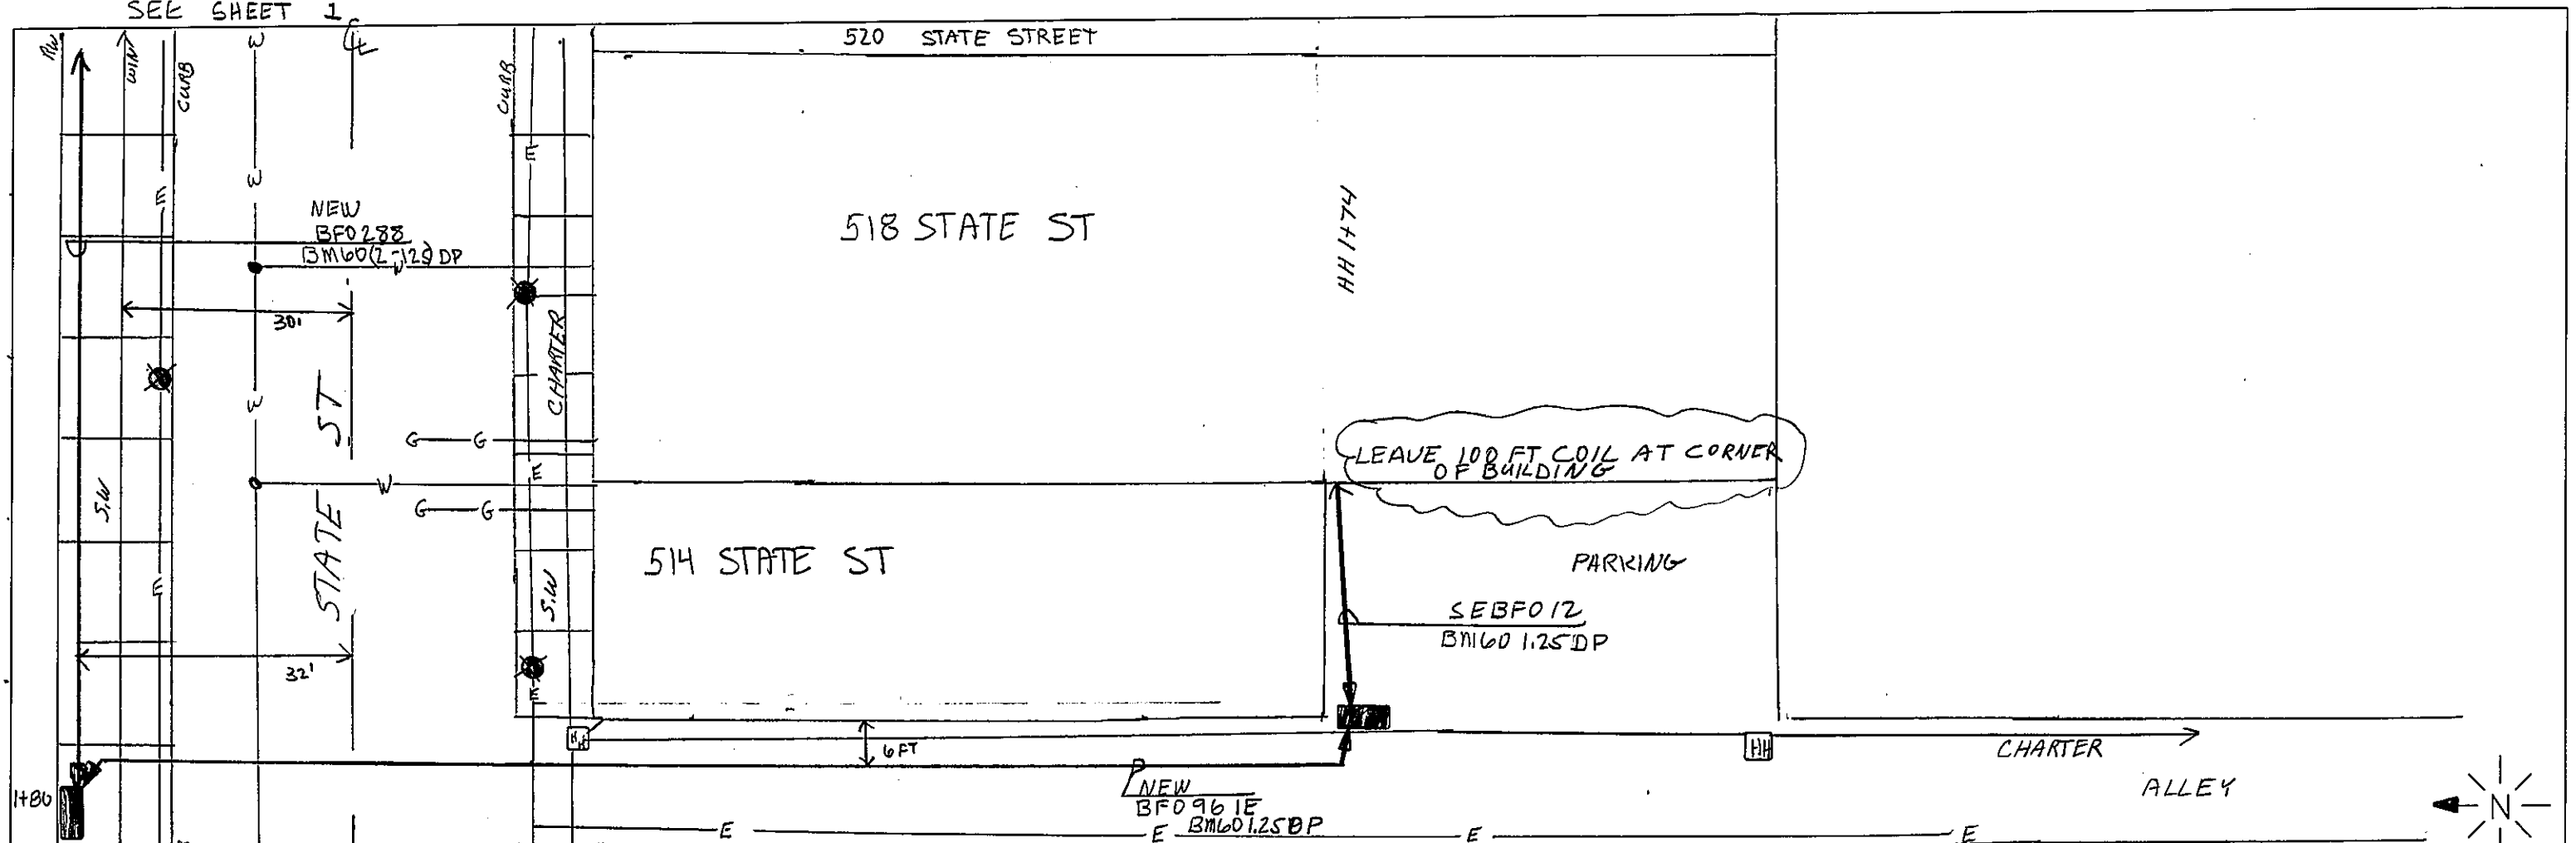

PED/POLE/ STATION NUMBER	BFO			P	V	BGFO (PORTS/LENGTH) IN FEET (LO)						BHF (13x24 x18)	BHF (24x36 x24)	BHF (30x48 x24)	DROP BM					HBFO	HO ( ) ( )	HO -1	HO -1P	SEBFO 12" (LENGTH) LET			U MCA	ONT (2) (9)	SUB #									
	2881E	961E	100E			( )	( )	( )	( )	( )	( )				( )	( )	( )	( )	( )					( )	( )	( )				( )	( )	( )						
EX HH																																						
New HH	446																																					
New HH		284																																				
	446	284																																				

PREPARED BY:  
**MID-STATE CONSULTANTS**  
 TOMAH, WISCONSIN (608) 372-4127  
 CO:  
**LVT CORP.**  
 EXCHANGE: LACROSSE  
 SERV. AREA:  
 ROUTE:  
 SHEET 2 OF  
 COUNTY: LACROSSE  
 TWP/VLG: CITY OF LACROSSE  
 T: 16N R: 7W S: 32  
 STAKED: SDH 9-20  
 AS REC:  
 CONTRACT:  
 M-SC WO #  
 CONST. SHT. OF