

**CONSTRUCTION NOTE:  
POTHOLE WHERE  
NECESSARY AND ADJUST  
DEPTH ACCORDINGLY**

THE UTILITIES SHOWN ON THIS PLAN ARE INDICATED IN ACCORDANCE WITH AVAILABLE RECORDS. THE CONTRACTOR SHALL BE RESPONSIBLE FOR OBTAINING EXACT LOCATIONS AND ELEVATIONS OF ALL UTILITIES FROM THE OWNERS OF THE RESPECTIVE UTILITIES AND FROM FIELD VERIFICATION.

**CONSTRUCTION NOTE:  
BURY CABLE AT A MINIMUM OF 36" DEPTH  
UNLESS OTHERWISE NOTED ON PRINTS.**


**CONSTRUCTION NOTE:  
CHARTER COMMUNICATIONS WILL PLACE  
PROPOSED CABLE'S IN CORRIDOR AS CLOSE TO  
THE BACK OF RIGHT-OF-WAY AS POSSIBLE,  
PENDING LOCATES.**

**LEGEND**

- TB : TREE BORE(DIRECTIONAL BORE)
- RB : ROAD BORE (DIRECTIONAL BORE)
- T : TRENCH
- HD : HAND DIG
- P : PLOW
- R&P : ROD AND PULL THROUGH EXISTING 2" CONDUIT

**CHARTER COMMUNICATIONS PROPOSES  
TO BURY (1) FIBER COMMUNICATION  
CABLE IN A 2" CONDUIT**

**PROPOSED  
CABLES**

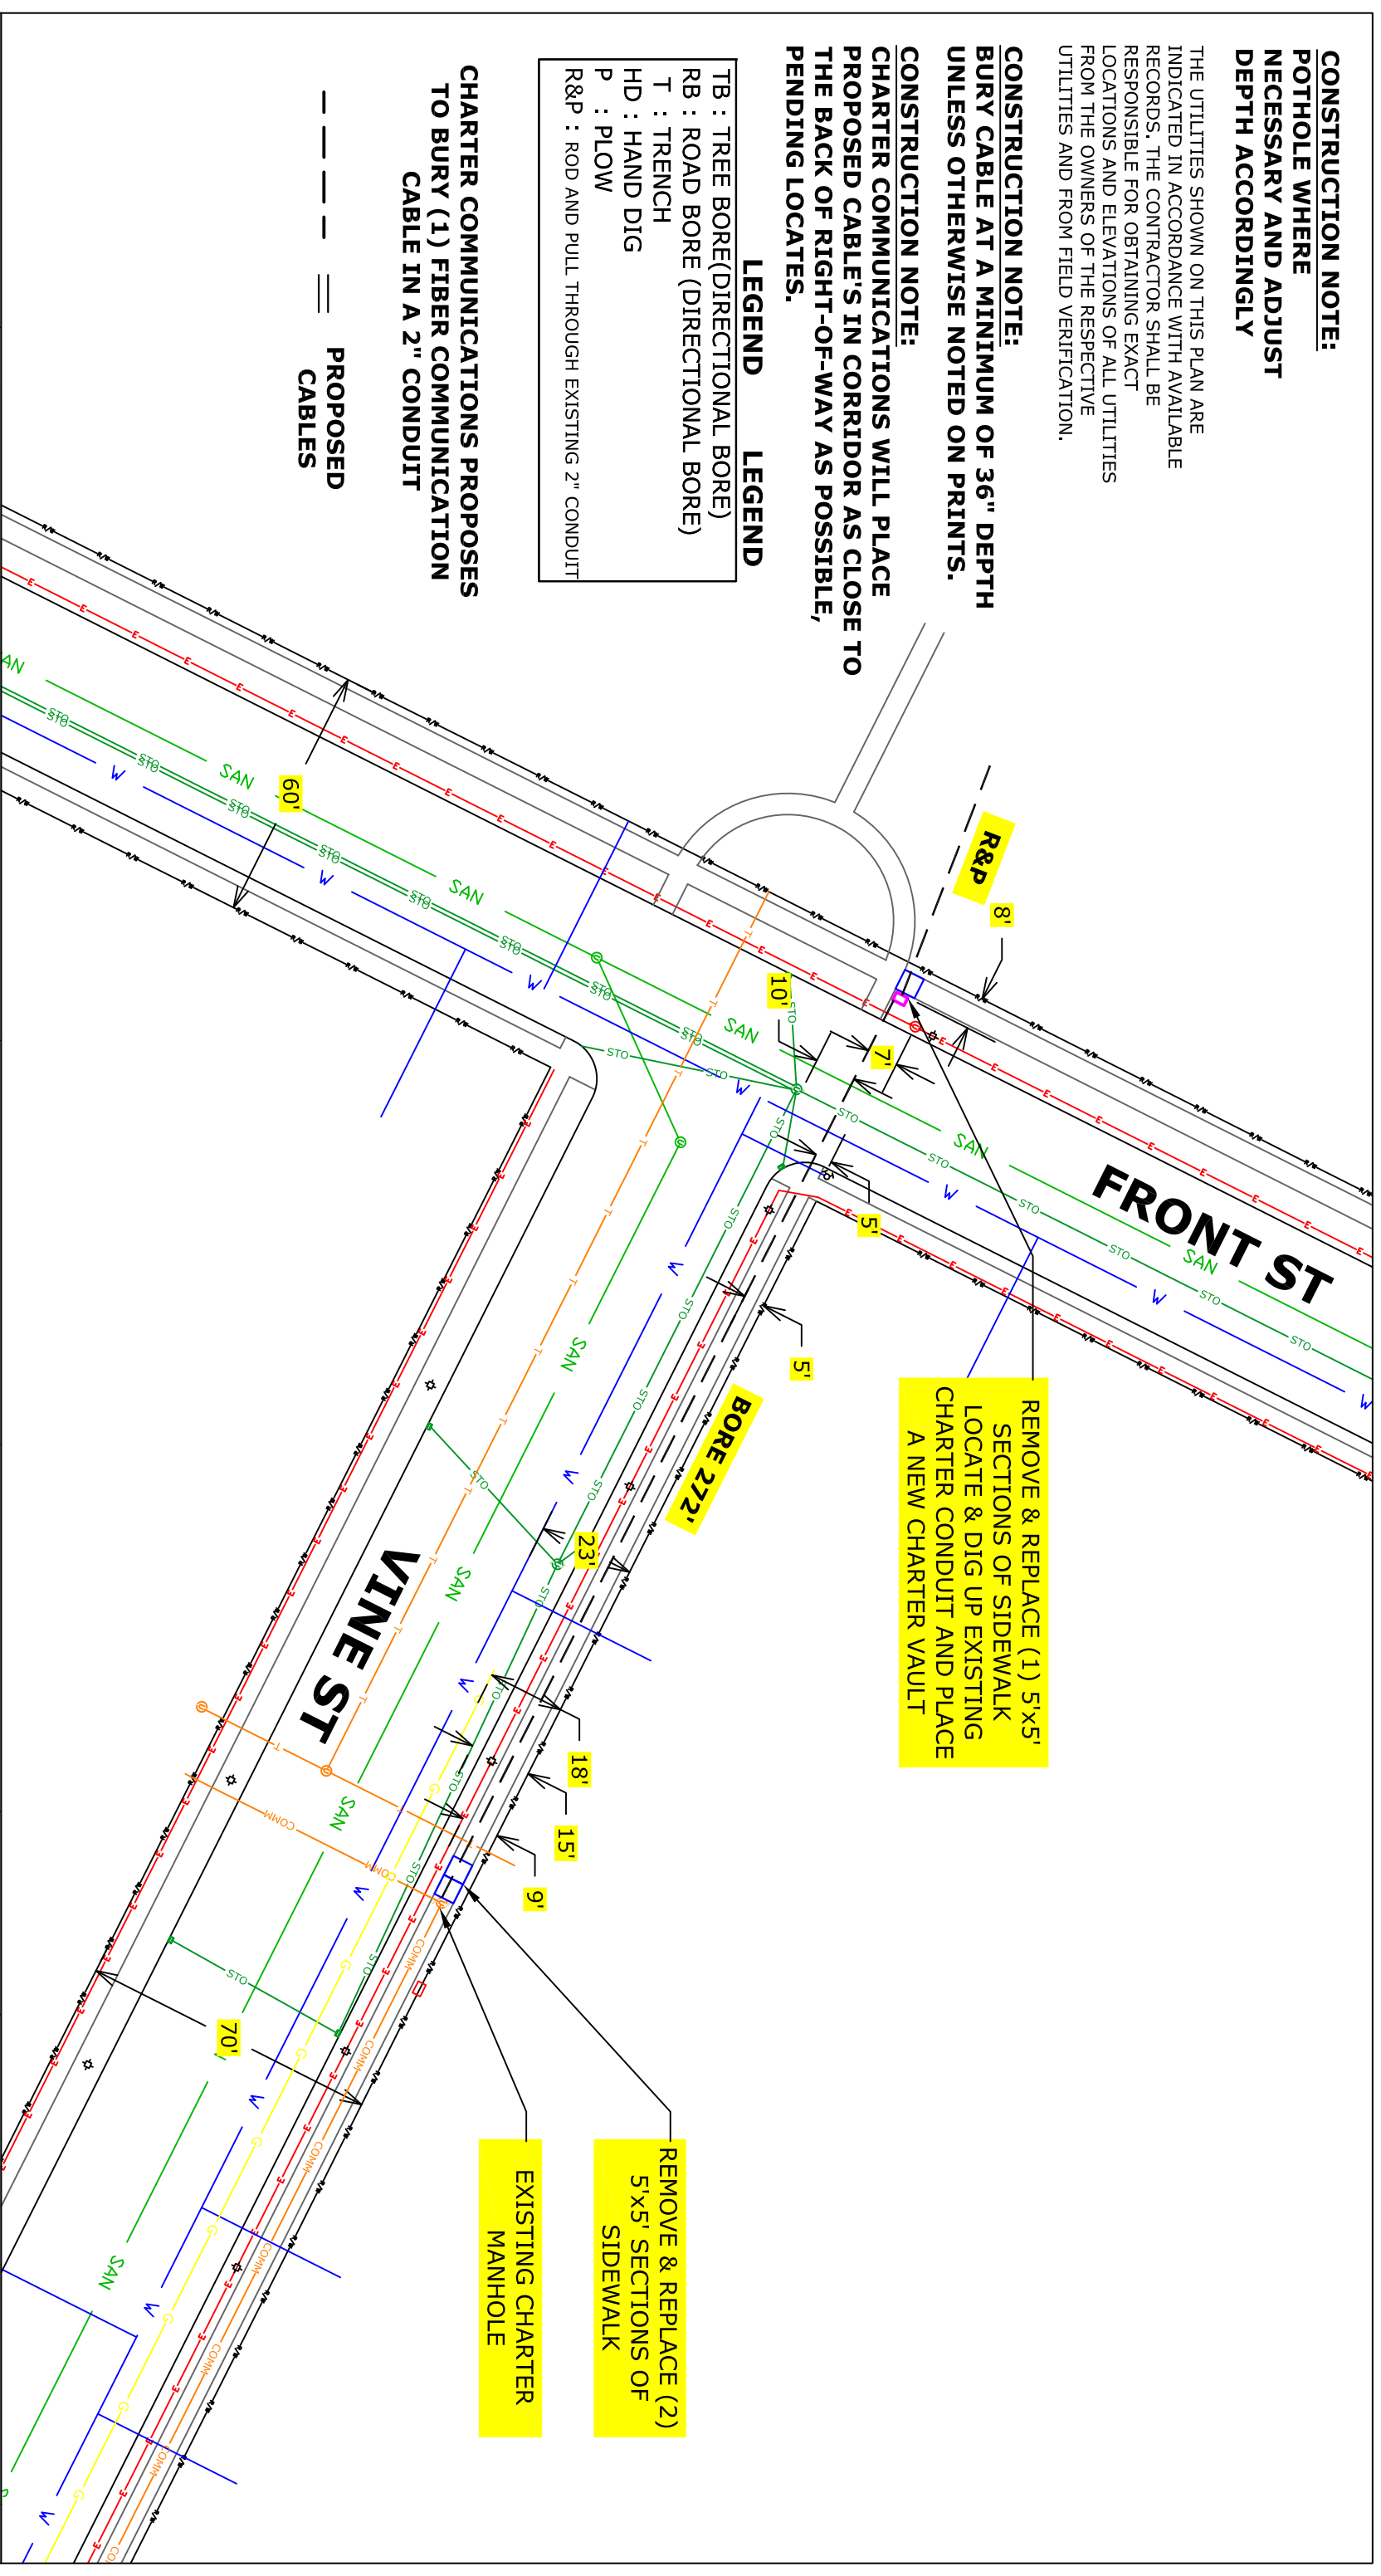

**LEGEND**

|   |                    |   |                  |   |                     |
|---|--------------------|---|------------------|---|---------------------|
| ⊗ | JOINT POLE         | ⊗ | ANCHOR           | ⊗ | MANHOLE             |
| ⊙ | NEW JOINT POLE     | ⊗ | NEW ANCHOR       | ⊗ | EXISTING FIBER COIL |
| ⊕ | POWER POLE         | ⊗ | JOINT ANCHOR     | ⊗ | NEW FIBER COIL      |
| ⊗ | NEW POWER POLE     | ⊗ | NEW JOINT ANCHOR | ⊗ | EXISTING HAND HOLE  |
| ⊗ | TELEPHONE POLE     | ⊗ | FOREIGN ANCHOR   | ⊗ | NEW HAND HOLE       |
| ⊗ | NEW TELEPHONE POLE | ⊗ | DOWNGUY          | ⊗ | SHRUBS              |
| ⊗ | EXISTING PEDESTAL  | ⊗ | NEW DOWNGUY      | ⊗ | DECIDUOUS TREE      |
| ⊗ | NEW PEDESTAL       | ⊗ | UTILITY VALVE    |   |                     |

**LEGEND**

|   |                    |   |                    |
|---|--------------------|---|--------------------|
| ⊗ | GROUND             | ⊗ | NEW GROUND         |
| ⊗ | PROPERTY LINE      | ⊗ | ROADWAY CENTERLINE |
| ⊗ | FIBER WARNING SIGN | ⊗ | TRAFFIC LIGHT      |
| ⊗ | HYDRANT            | ⊗ | STREET LIGHT       |
| ⊗ | SIGNS              | ⊗ | CONIFEROUS TREE    |

**LINE TYPES**

|   |                       |
|---|-----------------------|
| — | PROPOSED FIBER STRAND |
| — | GAS                   |
| — | WATER                 |
| — | ELECTRICAL            |
| — | STORM                 |
| — | SANITARY              |
| — | CABLE TV              |
| — | TELEPHONE             |

PROJECT # 2838258  
PERMIT ID# 2838258CITY

|              |              |
|--------------|--------------|
| ADDRESS      | 333 FRONT ST |
| FIELD BY:    | DATE:        |
| DRAFTED BY:  | DATE:        |
| DESIGNED BY: | DATE:        |
| ASBUILT BY:  | DATE:        |

LOCATION  
LA CROSSE, WI

1