

These documents shall not be used for any purpose or project for which it is not intended. Mead & Hunt shall be indemnified by the client and hold harmless from all claims, damages, liabilities, losses, and expenses, including attorneys' fees and costs, arising out of such misuse or reuse of the documents. In addition, unauthorized reproduction of these documents, in part or as a whole, is prohibited.

**LA CROSSE REGIONAL AIRPORT  
 RECONSTRUCT AND REALIGN EAST  
 ENTRANCE ROAD  
 2850 AIRPORT ROAD  
 LA CROSSE, WISCONSIN**

ISSUED

NOT FOR CONSTRUCTION



MSH NO.: 2309930-156267.01  
 DATE: March 11, 2016  
 DESIGNED BY: RLF  
 DRAWN BY: RLF  
 CHECKED BY: LLK  
 DO NOT SCALE DRAWINGS

SHEET CONTENTS  
 SITE DEMOLITION  
 PLAN

SHEET NO.

**C-041**

**SALVAGED ASPHALTIC PAVEMENT MILLING**

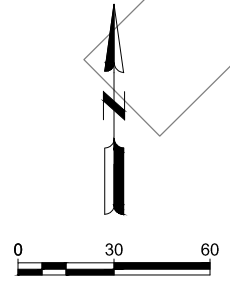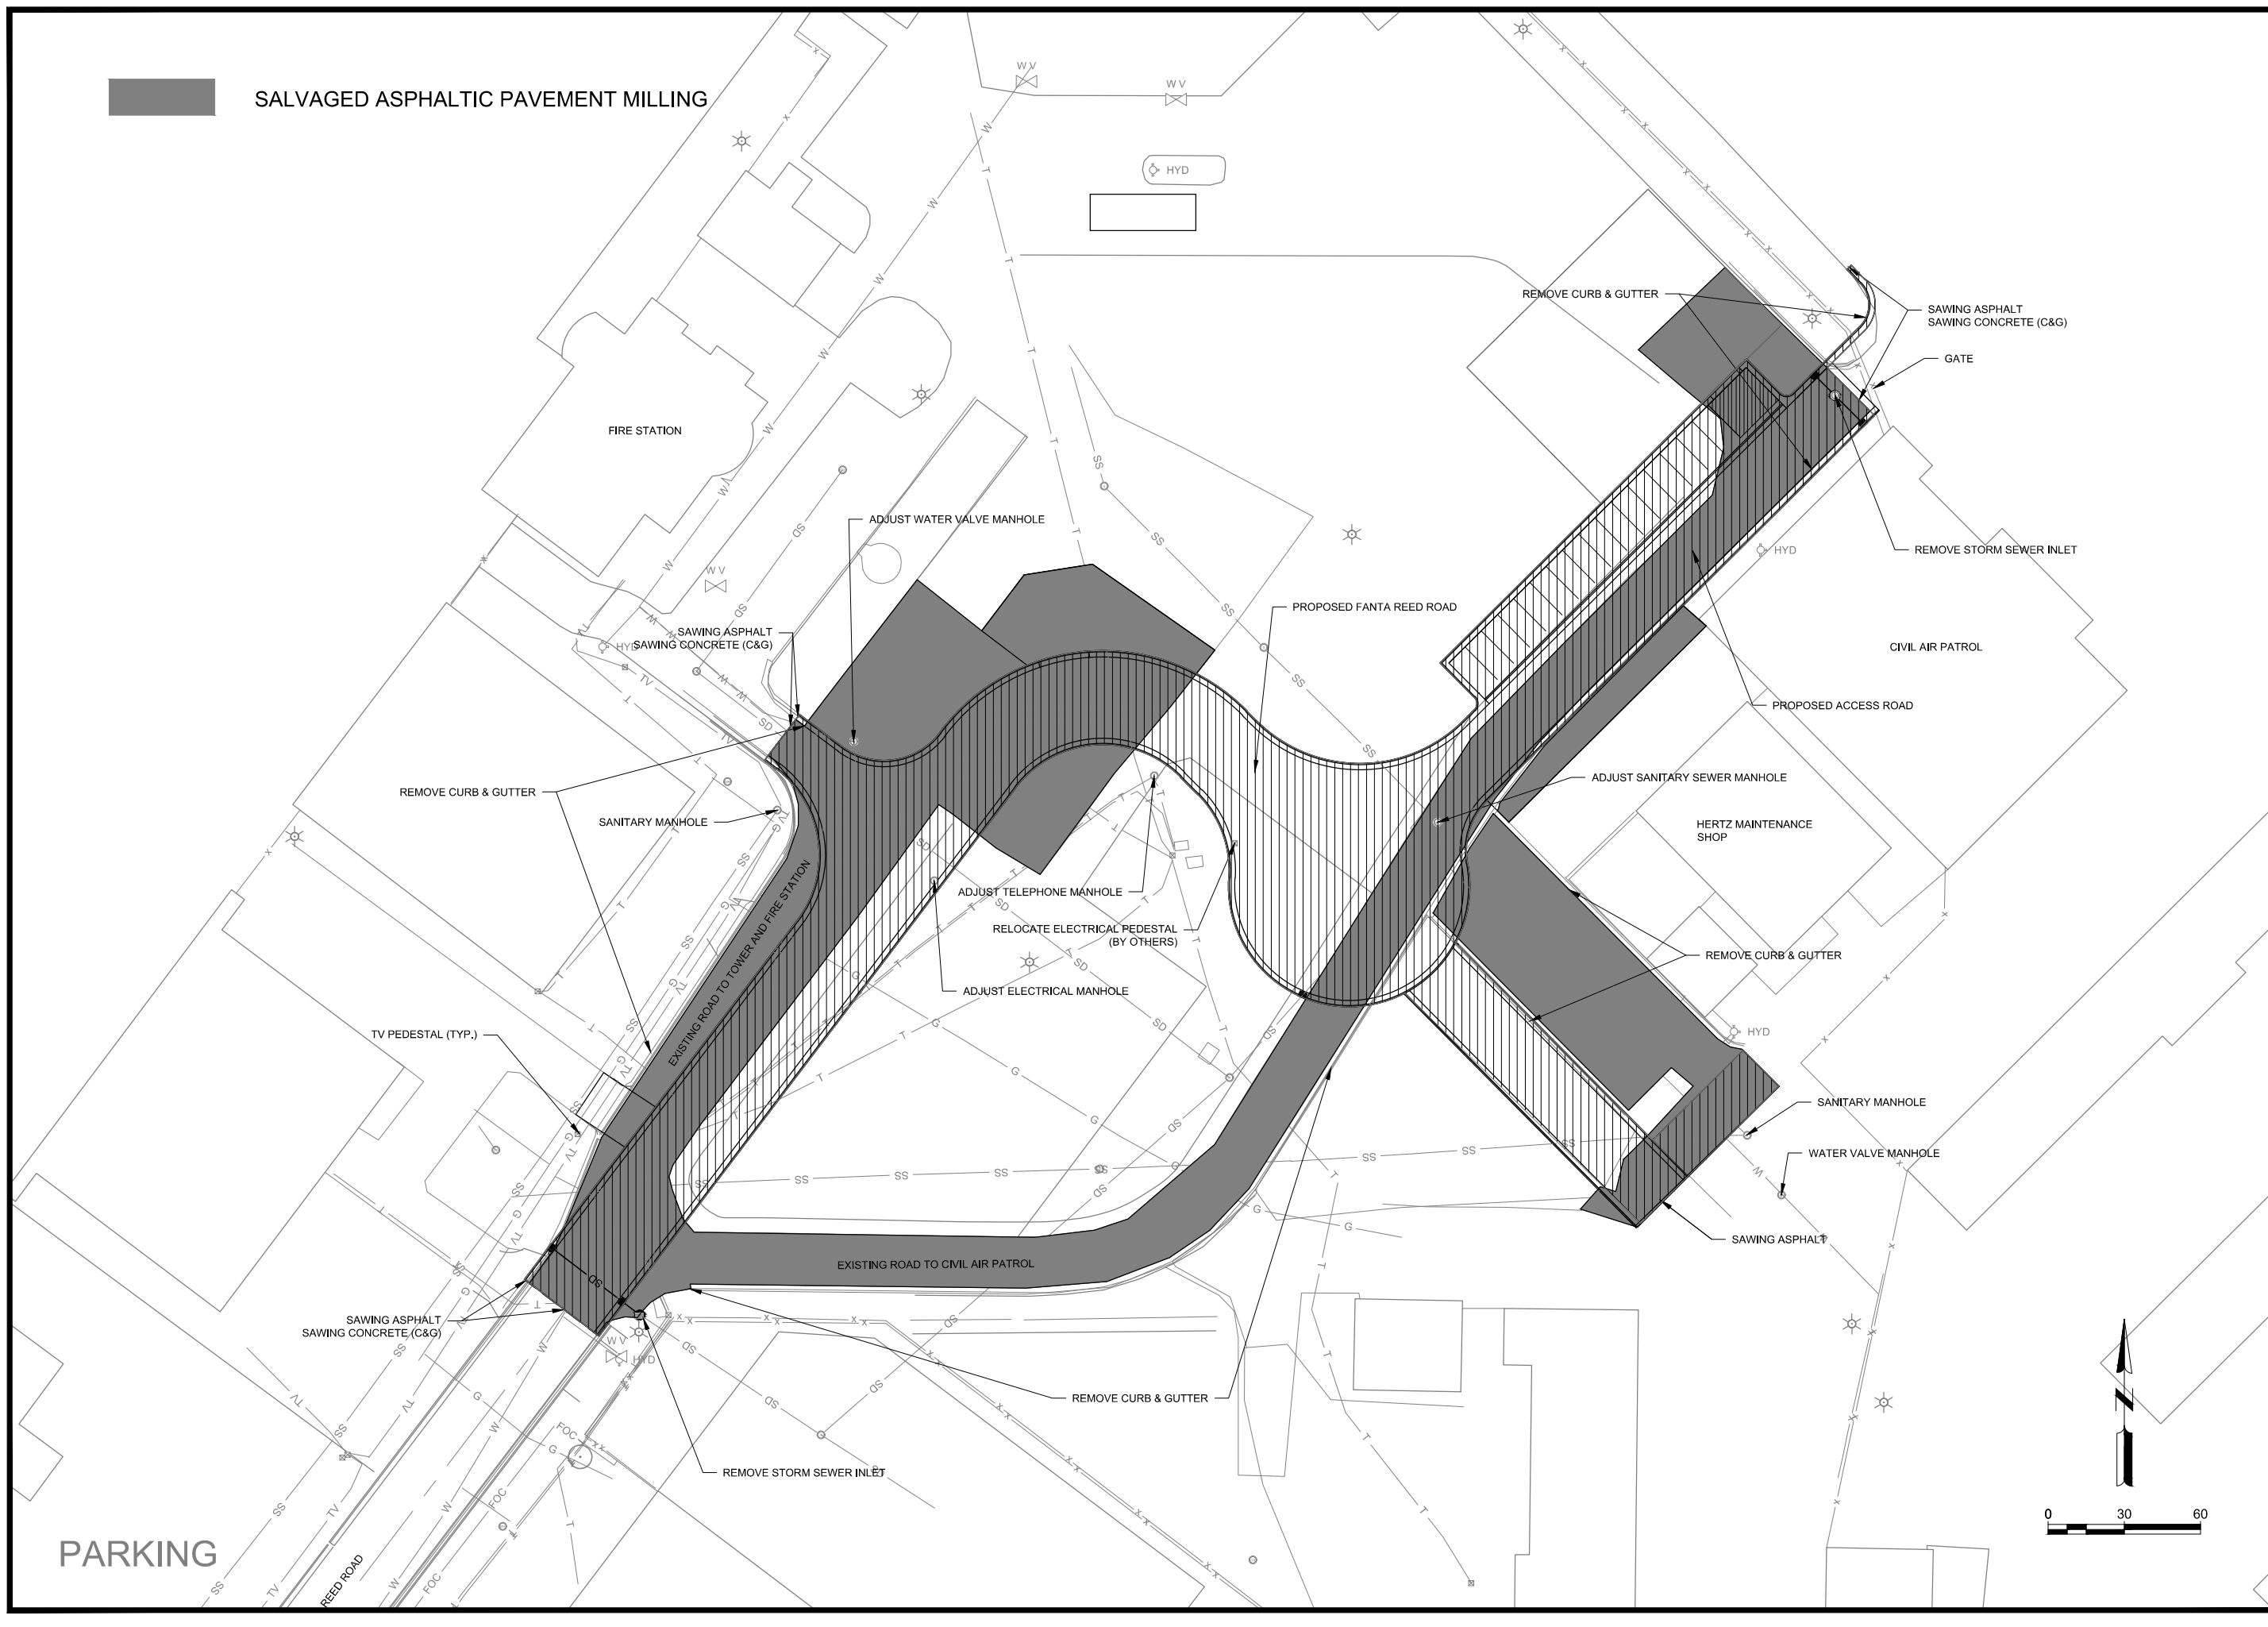

X:\2309930\156267\01\TECH\CAD\DRAWINGS\C-041 SITE DEMOLITION PLAN.DWG  
 3/10/2016 8:13:21 AM

**PARKING**