

BRIGHTSPEED LA CROSSE

420 FANTA REED RD.
 FANTA REED PL. & DAWSON AVE.
 LA CROSSE CITY, WI



TRAFFIC CONTROL PLAN

PERMITTING AGENCY
 CITY OF LA CROSSE



CHC
 A CONGRUEX COMPANY
 9095 Rio San Diego Dr. Ste 165
 San Diego, CA 92108-1694
 (949) 250-0004 / FAX (949) 250-0006

BRIGHTSPEED

PROPOSED PATH FOOTAGE
 UG PATH = 554'

REVISIONS			
REV.	DESCRIPTION	BY	DATE
0	INITIAL DESIGN	H.S.	5/6/24

LCRSWIFI


KEYMAP
 N.T.S.

SCOPE OF WORK

SHEET INDEX

- BORING - RISER PLACEMENT	SHEET	DESCRIPTION
	KEYMAP	VICINITY MAP & SCOPE OF WORK
	TC-1 TO TC-1	TRAFFIC CONTROL PLAN

**420 FANTA REED PL.
FANTA REED PL. & DAWSON AVE.
-BORING & RISER PL.
WORK AREA 1 OF 1**

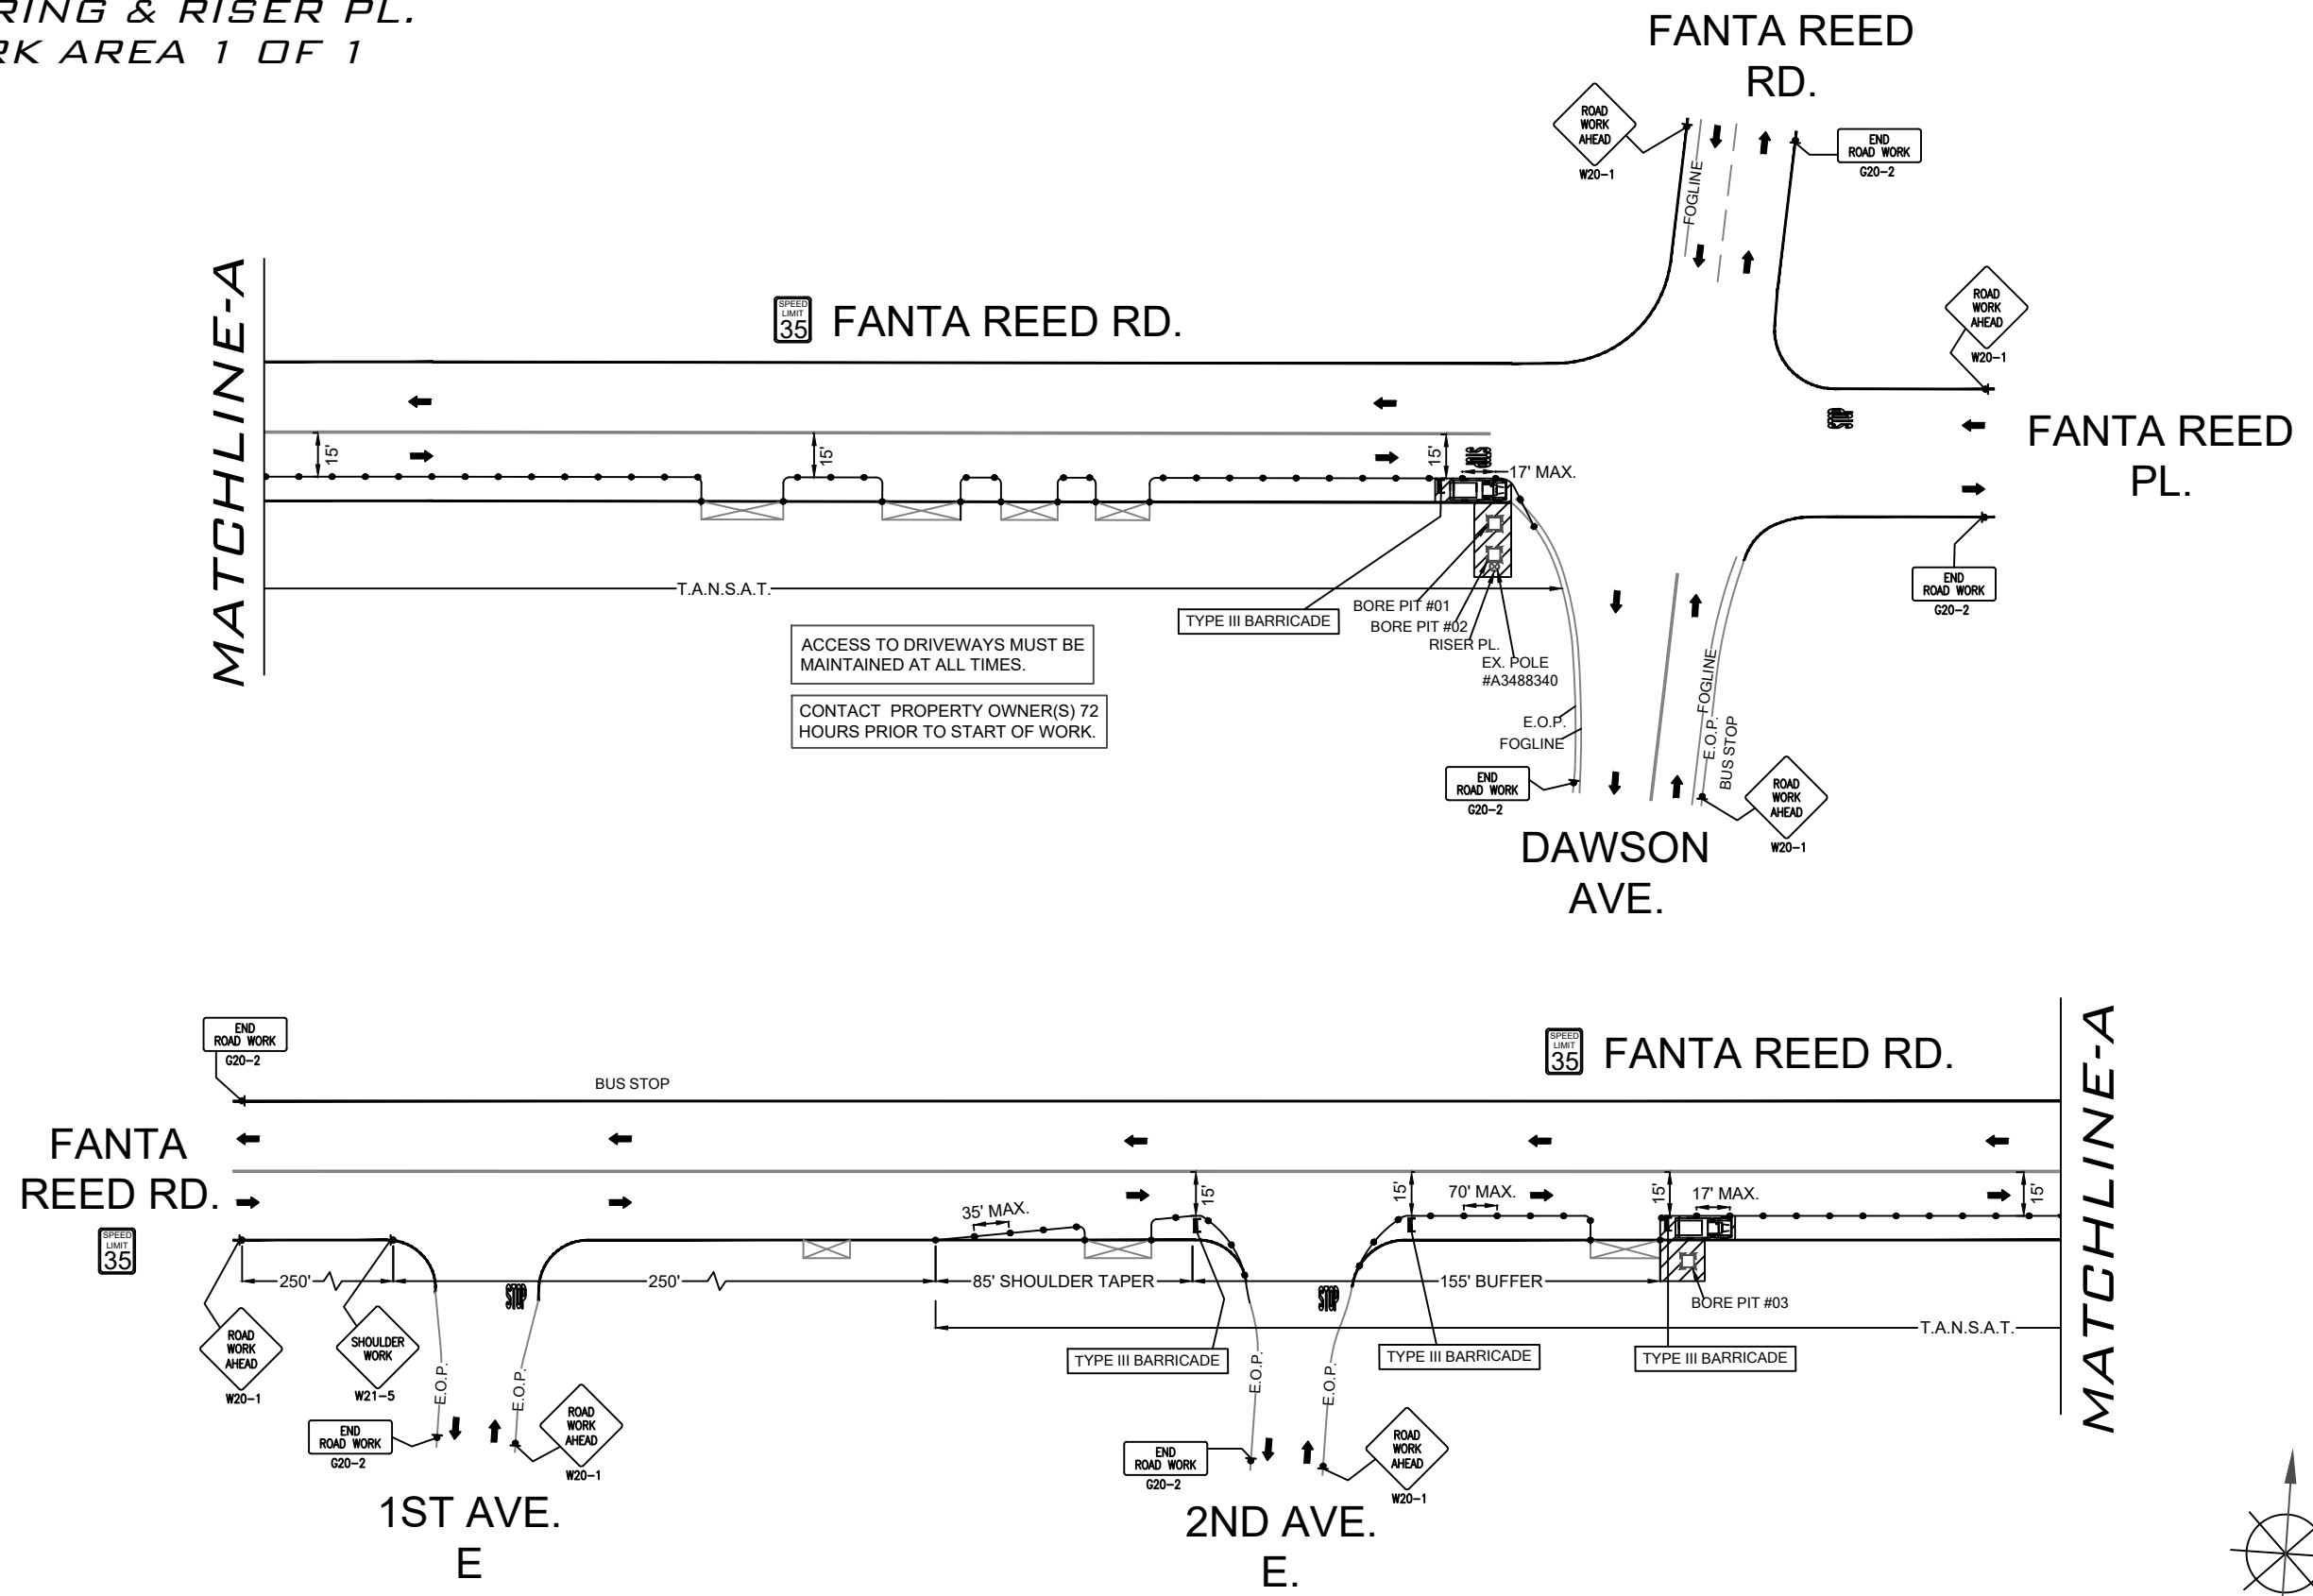

LEGEND

- * PORTABLE FLASHING BEACON (P.F.B.)
- ≡ TYPE III BARRICADE W/SIGN
- ≡ TYPE II BARRICADE W/SIGN
- CHANNELIZING DEVICE
- ▼ TRAFFIC CONE WITH CLIP ON SIGN
- TYPE I W/ SIGN
- EXISTING SIGN
- ⊙ SIGNALIZED INTERSECTION
- ⊞ FLASHING ARROW BOARD
- ⚡ HIGH LEVEL WARNING DEVICE (FLAGTREE)
- ⚓ FLAGGER
- TANSAT TOW AWAY NO STOPPING ANY TIME
- ⊞ EXISTING DRIVEWAY
- ▨ WORK ZONE (ACTIVITY AREA) LIMITS
- DIRECTION OF TRAFFIC (NOT PAVEMENT MARKING)

CALL 811 BEFORE YOU DIG.
WISCONSIN TOLL FREE
800-242-8511

BRIGHTSPEED

PLANS PREPARED BY:
XCHC
A CONGRUEX COMPANY
9095 Rio San Diego Dr. Ste 165
San Diego, CA 92108-1694
(949) 250-0004 / FAX (949) 250-0006

REVISIONS

REV.	DESCRIPTION	BY	DATE
0	INITIAL DESIGN	H.S.	5/6/24

BRIGHTSPEED
CONFIDENTIAL AND PROPRIETARY
LCRSWIFI

TC-1 OF TC-1

SCALE: 1:60

