


Note: 2'-3' separation has to be remain from every CB.

19-0489



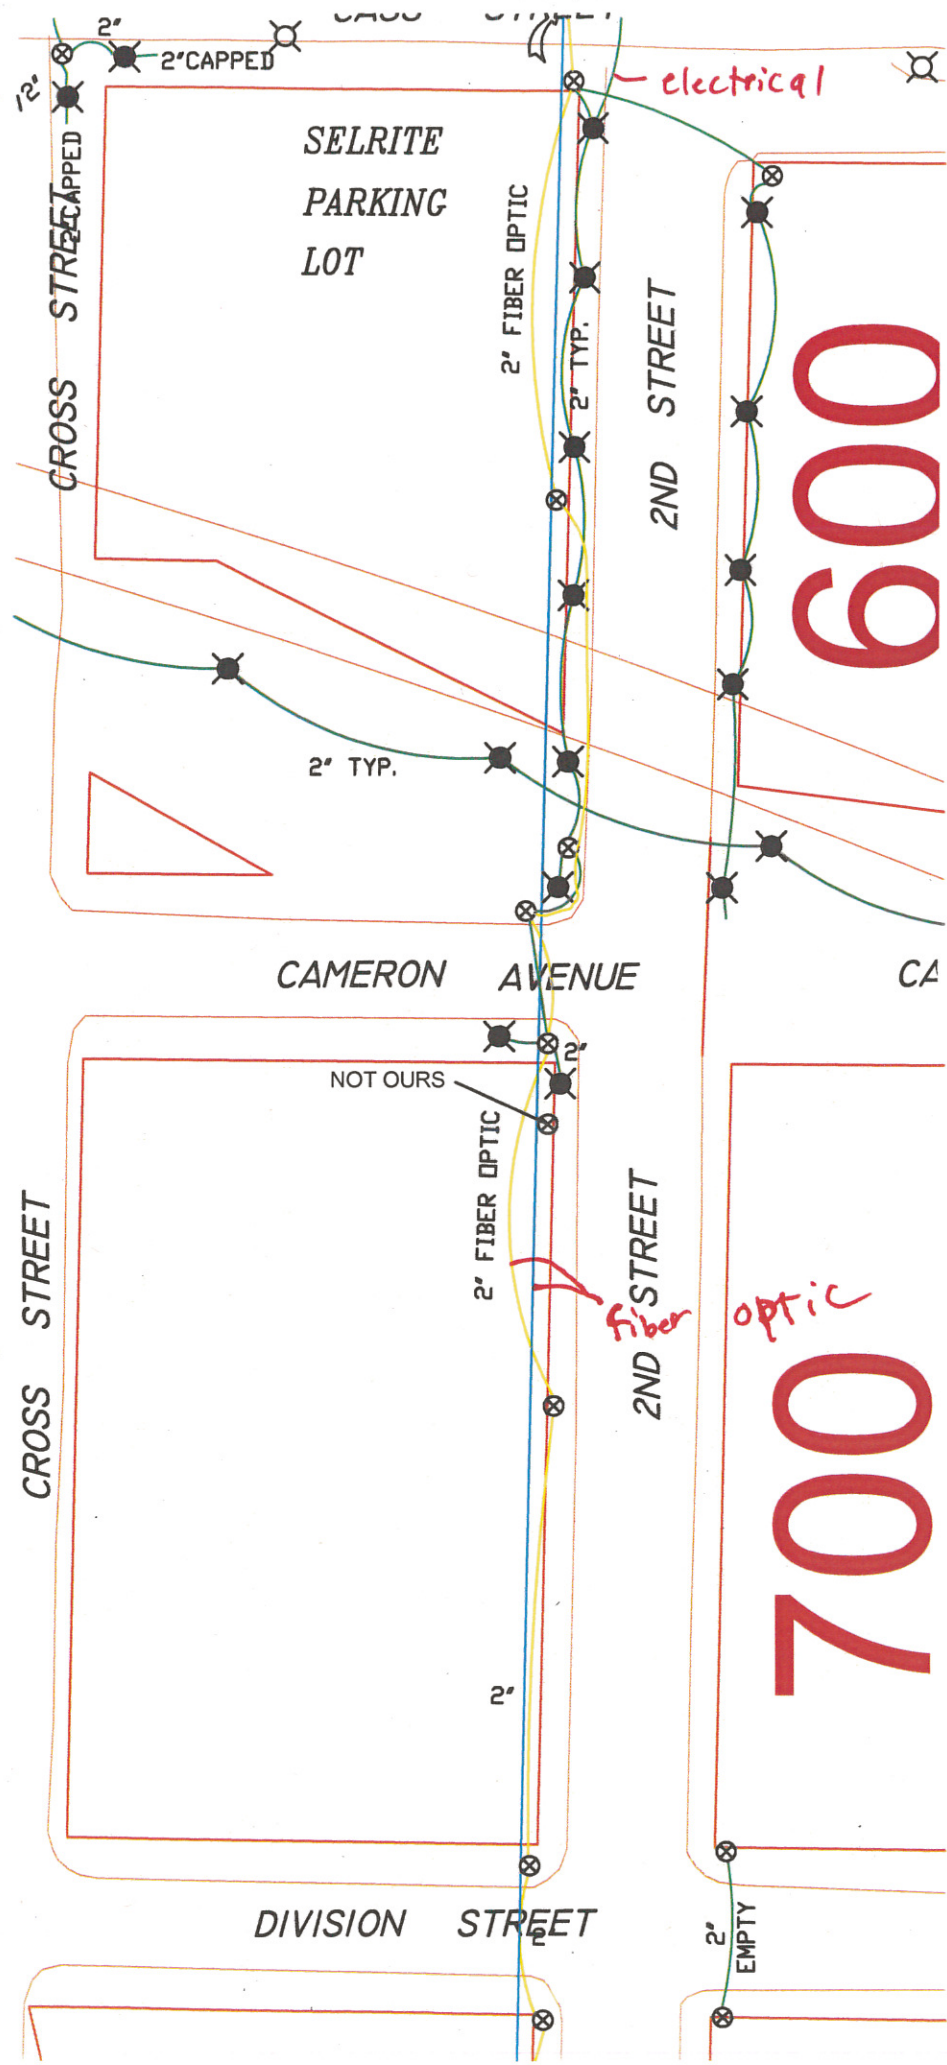

SELRITE
PARKING
LOT

6000

7000

CROSS STREET
STREETCAPPED

CROSS STREET

CAMERON AVENUE

2ND STREET

2ND STREET

DIVISION STREET

EMPTY

fiber optic

electrical

NOT OURS

2"

2"

2" CAPPED

2" TYP.

2' FIBER OPTIC

2" TYP.

2' FIBER OPTIC

2"

2"

CA