



BACK 1/4"=1'




FRONT 1/4"=1'



LEFT 1/4"=1'



RIGHT 1/4"=1'

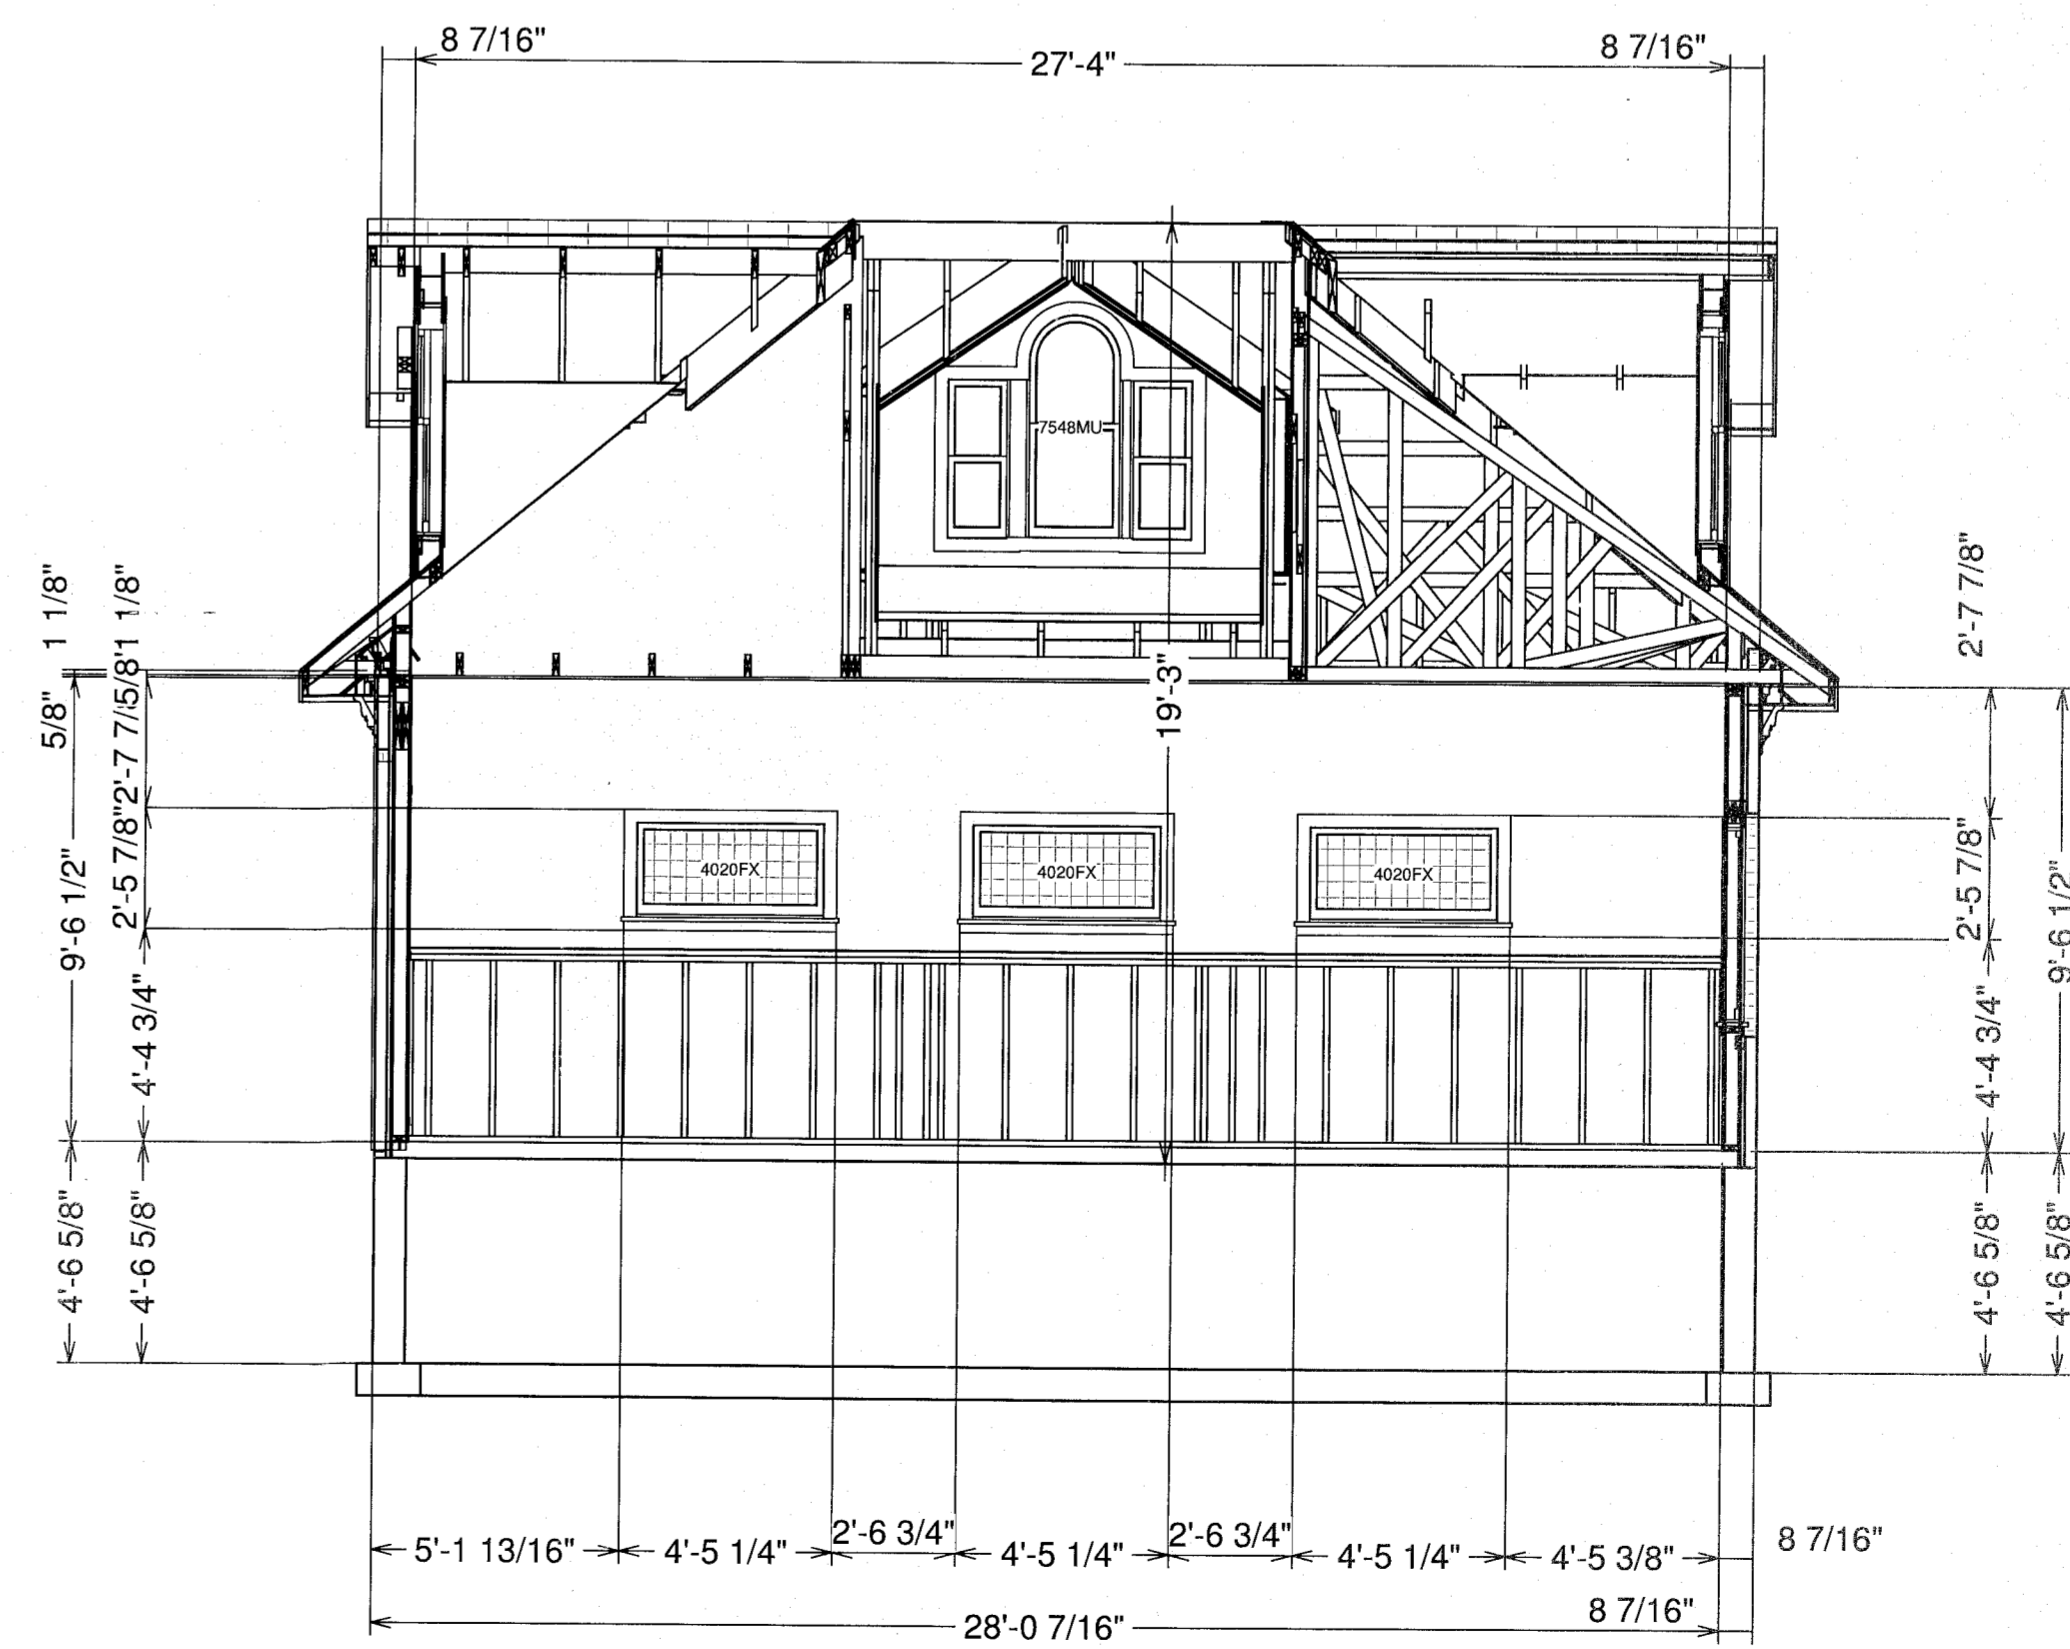

Elevation 1/4"=1'

NO.	DESCRIPTION	BY	DATE

PROJECT DESCRIPTION:
PAUL & TERRI ERICKSON

DRAWINGS PROVIDED BY:

DATE:
7/21/2021

SCALE:

SHEET:

A-2