


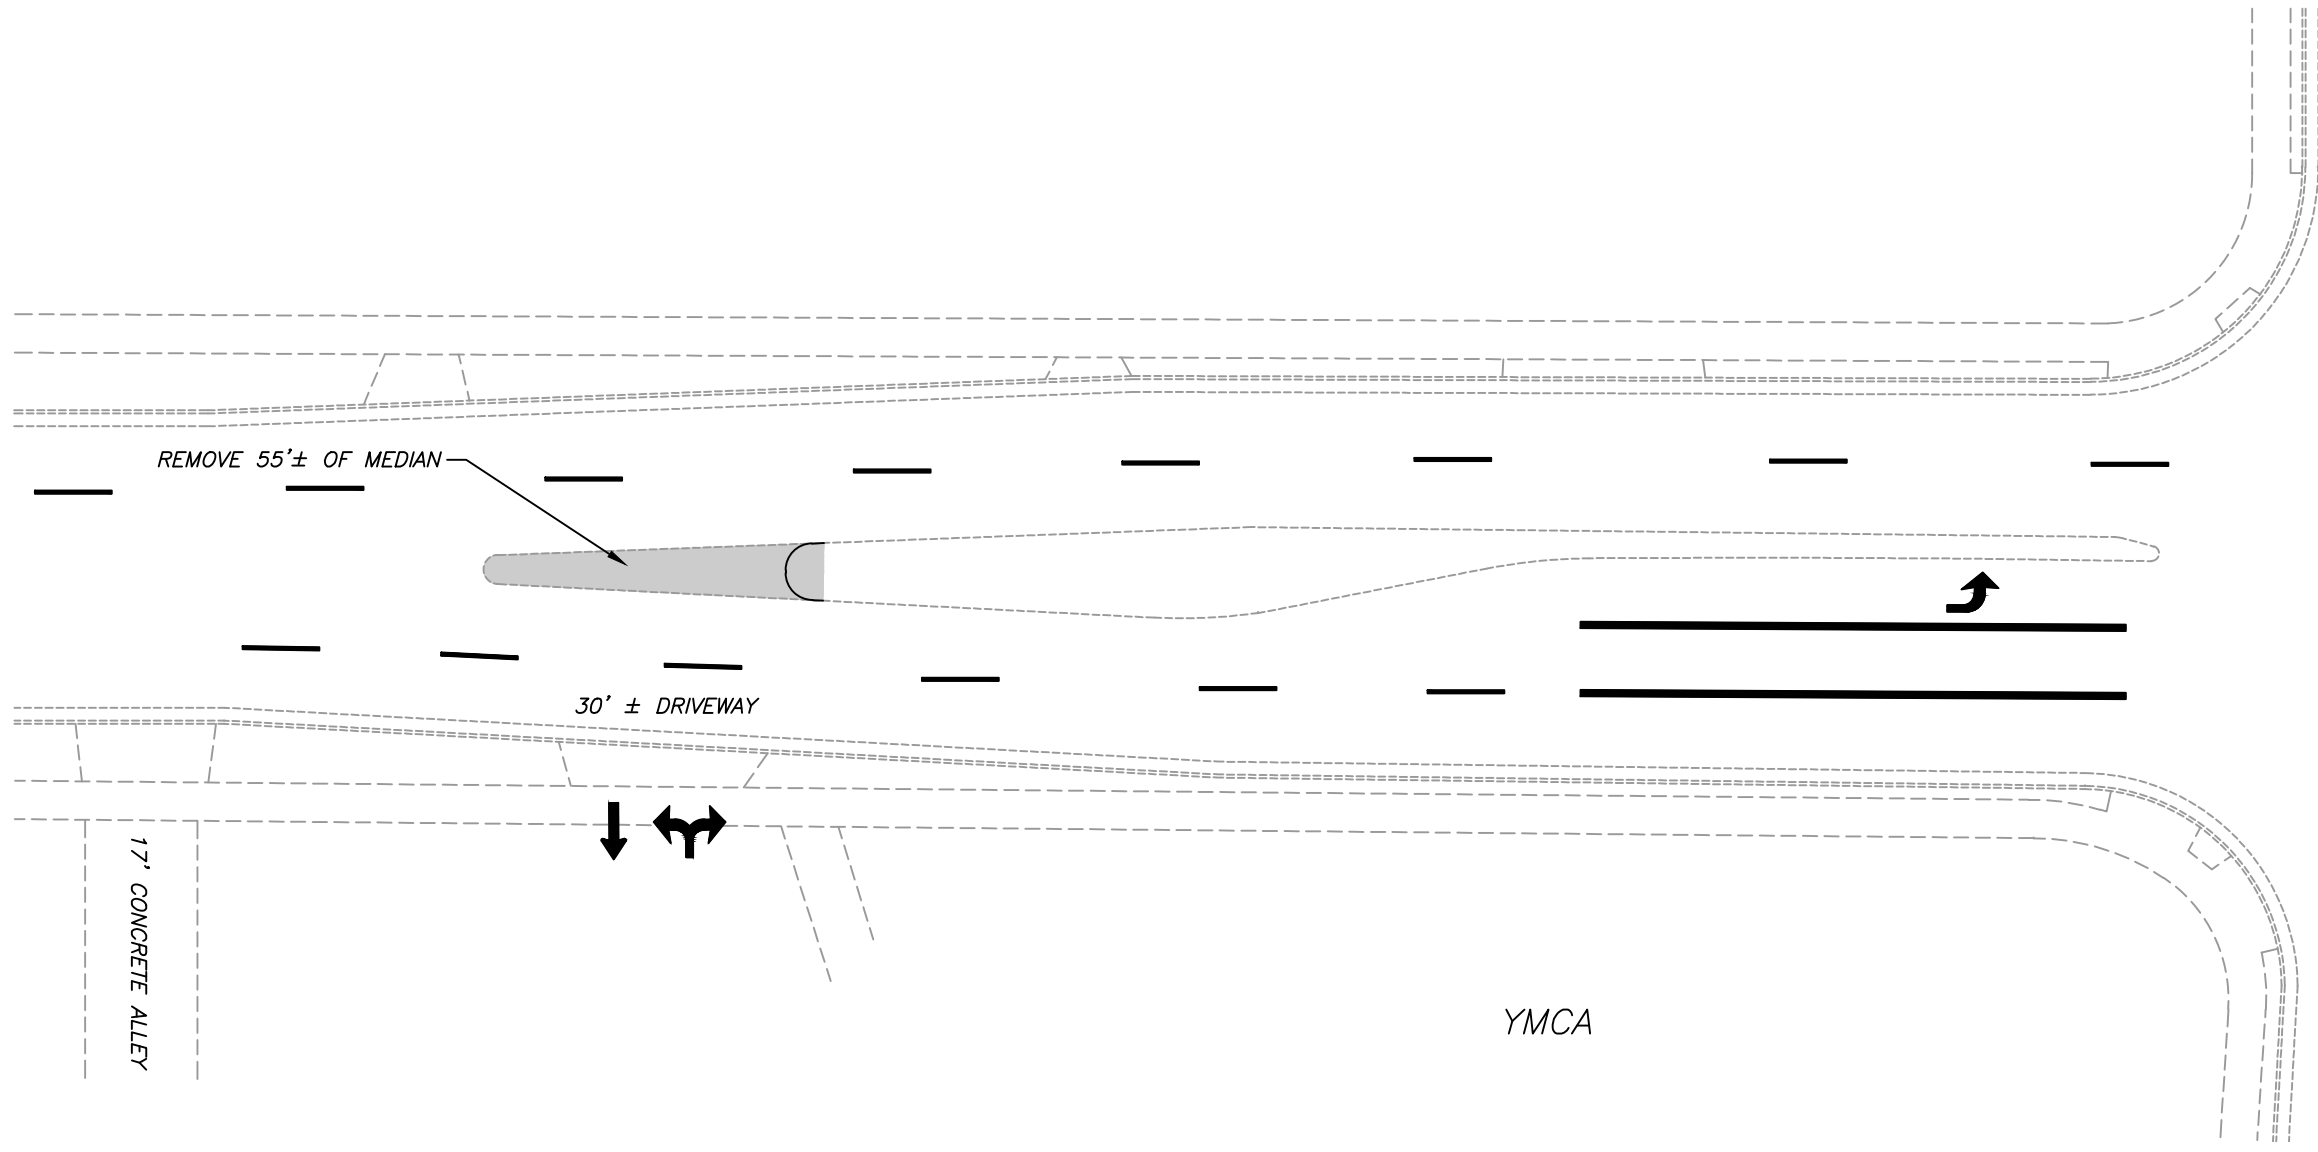

SCALE: 1"=30'



EDF # <b>MISC 2020-022</b>		DWG NAME:	
PROJECT No.	YMCA		
LOCATION	YMCA		
RESOLUTION	DATE		
<b>ENGINEERING DEPT.</b> City of La Crosse, Wis.			
FIELD BOOK	SURVEYED	BY	DATE
NUMBER	DRAWN CHECKED APPROVED	DIAGNOSTIC FINAL KJC	10/2020
PAGE	REVISIONS		
SHEET NO.	TOTAL SHEETS		