


BRIGHTSPEED LA CROSSE

2525 SHELBY RD.
SHELBY RD. & EAST AVE. S.
CITY OF LA CROSSE, WI

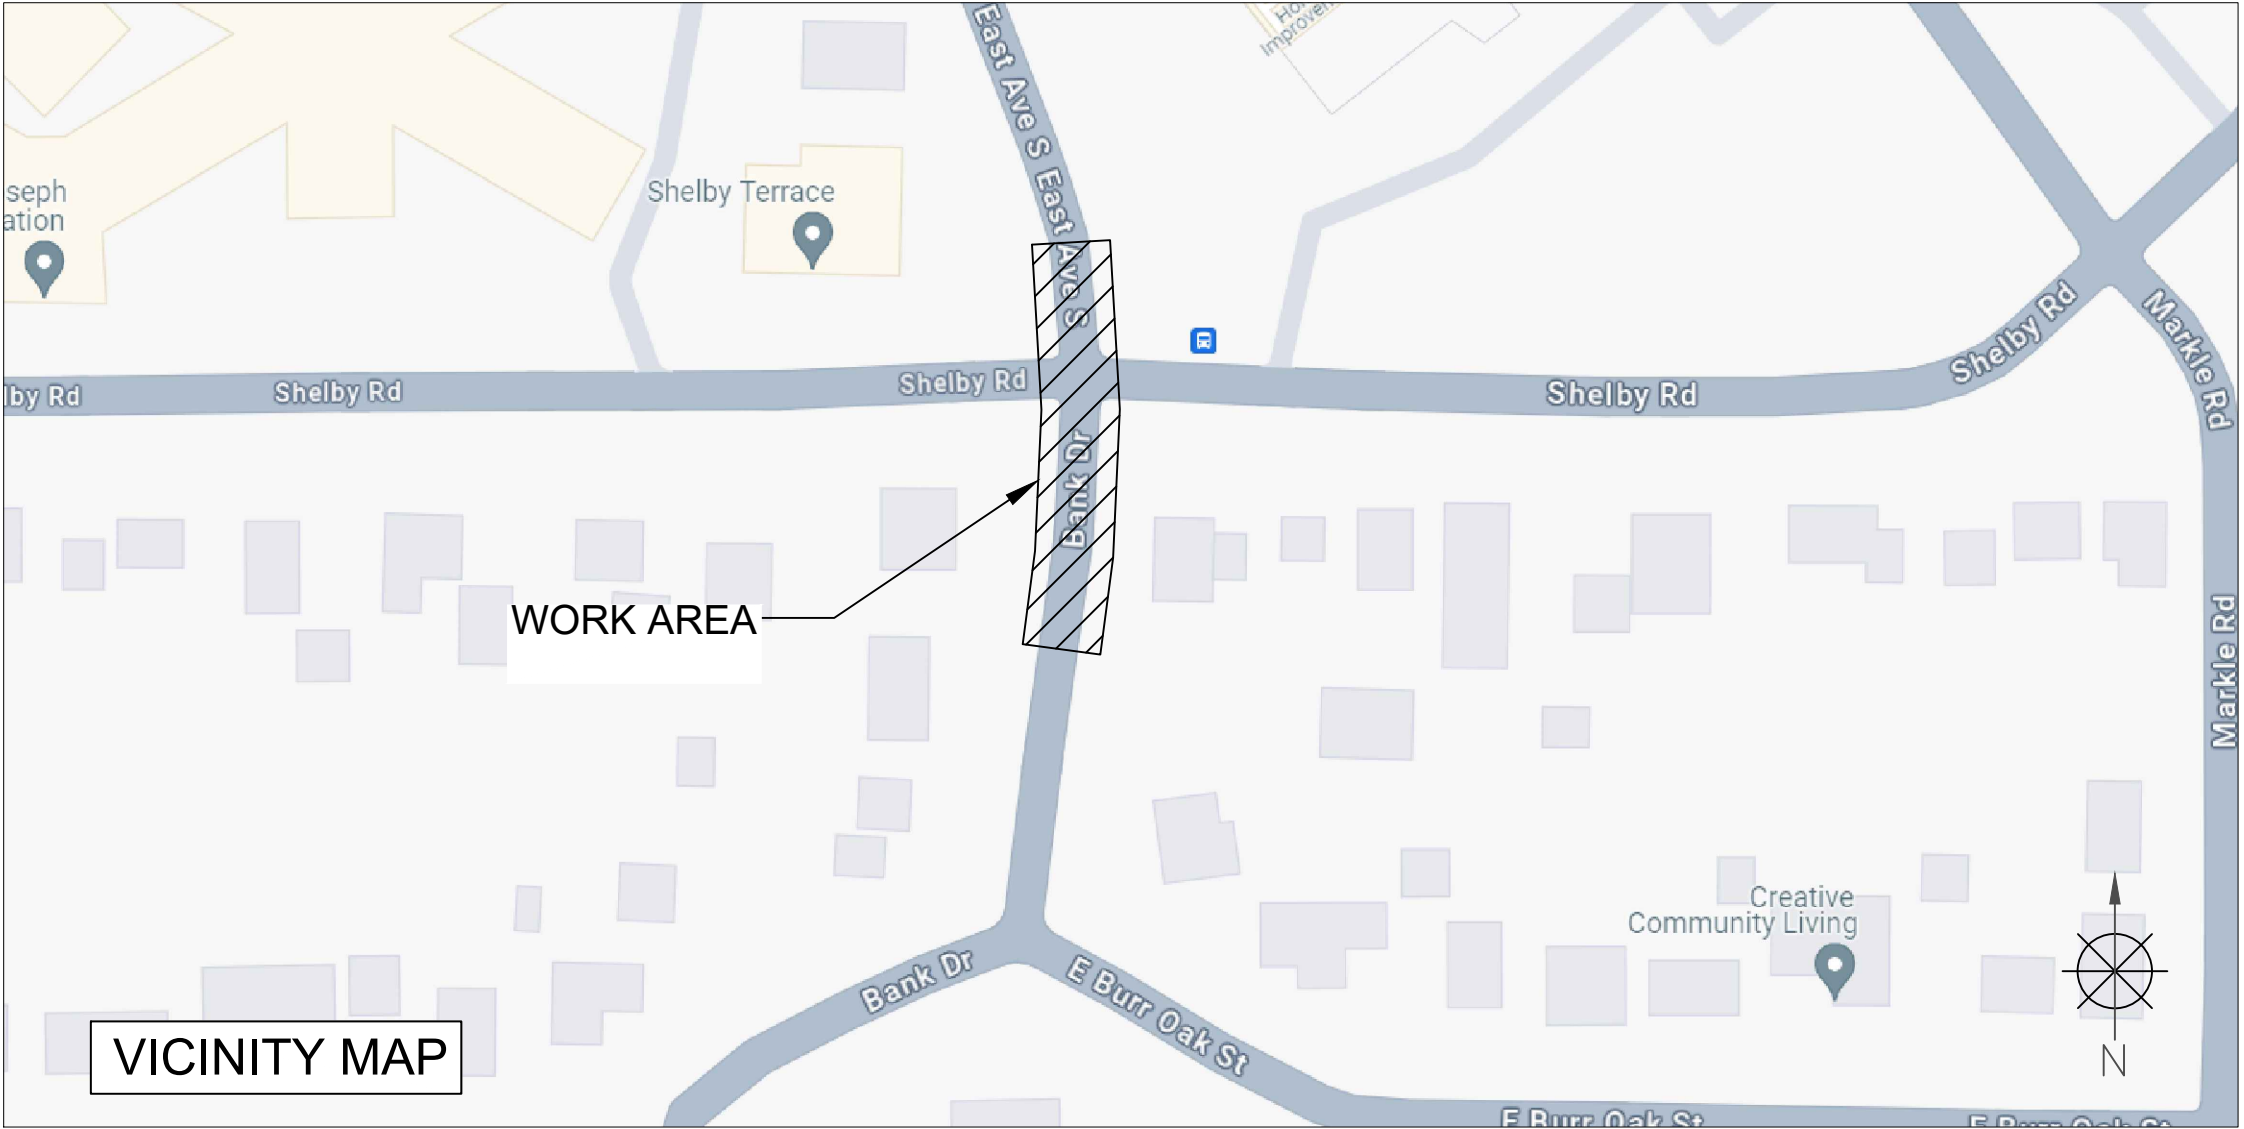

TRAFFIC CONTROL PLAN

SCOPE OF WORK	SHEET INDEX	
<ul style="list-style-type: none">- BORING- HH & GROUND ROD PL.- RISER PL.	SHEET	DESCRIPTION
	KEYMAP	VICINITY MAP & SCOPE OF WORK
	TC-1 TO TC-1	TRAFFIC CONTROL PLAN

PERMITTING AGENCY CITY OF LA CROSSE

PROPOSED PATH FOOTAGE
UG PATH = 167'





CHC A CONGRUEX COMPANY 9095 Rio San Diego Dr. Ste 165 San Diego, CA 92108-1694 (949) 250-0004 / FAX (949) 250-0006			
REVISIONS			
REV.	DESCRIPTION	BY	DATE
0	INITIAL DESIGN	H.S.	6/28/24

BRIGHTSPEED







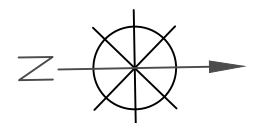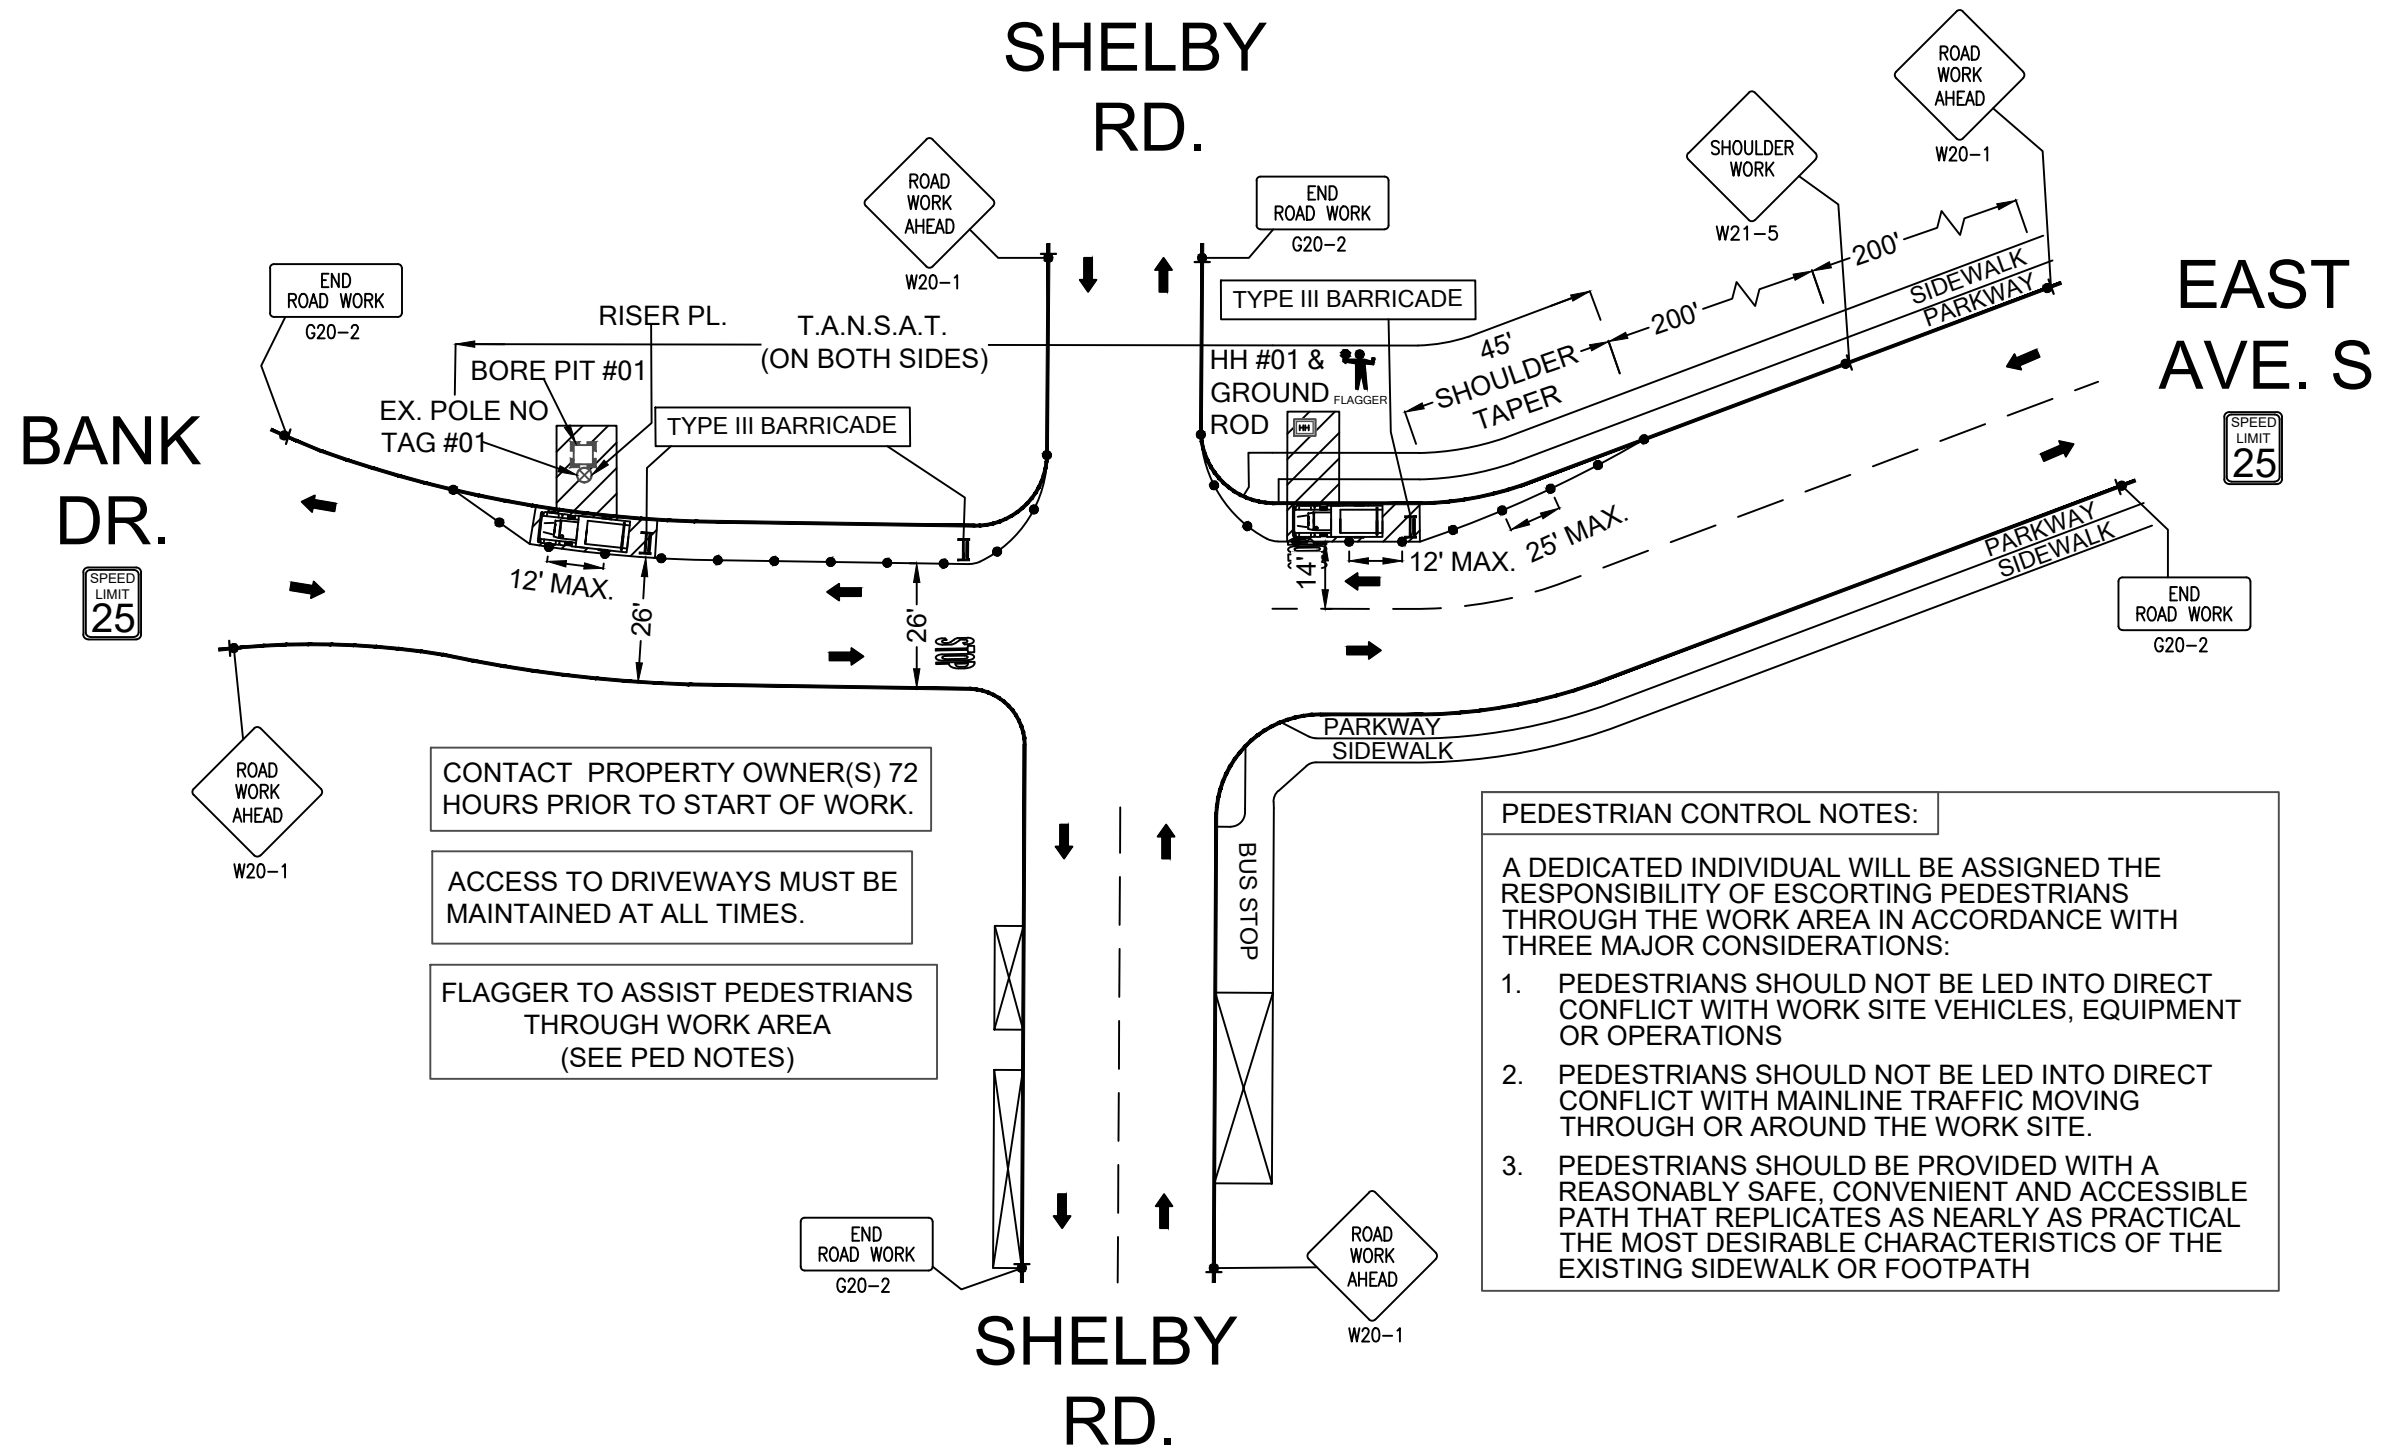






LCRSWIXB

KEYMAP
N.T.S.

2525 SHELBY RD.
SHELBY RD. AND EAST AVE. S
-BORING, RISER, HH & GROUND ROD PL.
WORK AREA 1 OF 1



LEGEND

- | | |
|--|--|
|  | PORTABLE FLASHING BEACON
(P.F.B.) |
|  | TYPE III BARRICADE W/SIGN |
|  | TYPE II BARRICADE W/SIGN |
| • | CHANNELIZING DEVICE |
|  | TRAFFIC CONE WITH
CLIP ON SIGN |
|  | TYPE I W/ SIGN |
|  | EXISTING SIGN |
|  | SIGNALIZED INTERSECTION |
|  | FLASHING ARROW BOARD |
|  | HIGH LEVEL WARNING DEVICE
(FLAGTREE) |
|  | FLAGGER |
| TANSAT | TOW AWAY NO STOPPING
ANY TIME |
|  | EXISTING DRIVEAWAY |
|  | WORK ZONE
(ACTIVITY AREA) LIMITS |
|  | DIRECTION OF TRAFFIC
(NOT PAVEMENT MARKING) |

CALL 811 BEFORE YOU DIG.
WISCONSIN TOLL FREE
800-242-8511

BRIGHTSPEED

PLANS PREPARED BY:



A CONGRUEX® COMPANY
9095 Rio San Diego Dr. Ste 165
San Diego, CA 92108-1694
(949) 250-0004 / FAX (949) 250-0006

REVISIONS			
REV.	DESCRIPTION	BY	DATE
0	INITIAL DESIGN	H.S.	6/28/24

BRIGHTSPEED
CONFIDENTIAL AND PROPRIETARY

LCRSWIXB

TC-1 OF TC-1

SCALE: 1:40