

WINDSTREAM

JOB: #718683574 PHASE: SECTION:
LACROSSE OPGW BYPASS EAST
LACROSSE, WI

PERMIT CONTACTS:

ENGINEERING DEPARTMENT
 400 LA CROSSE ST
 LA CROSSE, WI 54601
 engineering@cityoflacrosse.org
 FAX: (608) 789-8184

FOR CONSTRUCTION
 DATE: 7/3/2019

WINDSTREAM, INC.
 13935 BISHOPS DRIVE
 BROOKFIELD, WI 53005

THIS PRINT AND DESIGN ARE THE SOLE PROPERTY OF WINDSTREAM, INC. AND SHALL BE CONSIDERED CONFIDENTIAL. THIS PRINT MAY NOT BE REPRODUCED IN ANY WAY WITHOUT THE WRITTEN CONSENT OF WINDSTREAM, INC. AND SHALL BE RETURNED UPON REQUEST.



REV	DATE	DESCRIPTION	ENG	DRAFTER

COVER SHEET
 JOB: 718683574
 PROJECT: LACROSSE OPGW BYPASS EAST
 LOCATION: LACROSSE, WI

PROJECT INFORMATION:	CONTACT NAMES AND NUMBERS:	DRAWING LIST:				DRAWING STATUS						
		SHEET	DESCRIPTION	SHEET	DESCRIPTION	SHEET	DESCRIPTION	DATE	DESCRIPTION	DRAFTER	SET	
TOTAL SURVEYED AERIAL FOOTAGE: <u> xxaerialxx </u>	PROJECT MANAGER: KEVIN PARRIS C: (608) 819-5016 kevin.j.parris@windstream.com	CO1	COVER SHEET									
TOTAL SURVEYED UG FOOTAGE: <u> xxugxx </u>		CO2	ROUTE OVERVIEW									
TOTAL FIBER MILES: <u> xxtotalxx </u>		CO3	LEGEND AND GENERAL NOTES									
		CO4	RAKE SHEET									
DRAFTER: NORTHWIND TECHNICAL SERVICES, LLC 414-459-3560		1	CONSTRUCTION DRAWINGS									

DESIGNED BY:
 DRAWN BY: NWT
 SCALE: N/A
 DATE DRAWN: 7/3/2019
 FILE NAME:
 CONSTRUCTION DRAWINGS
 JOB NUMBER:
718683574
 SHEET: TOTAL SHEETS:
 CO1 4

OVERVIEW

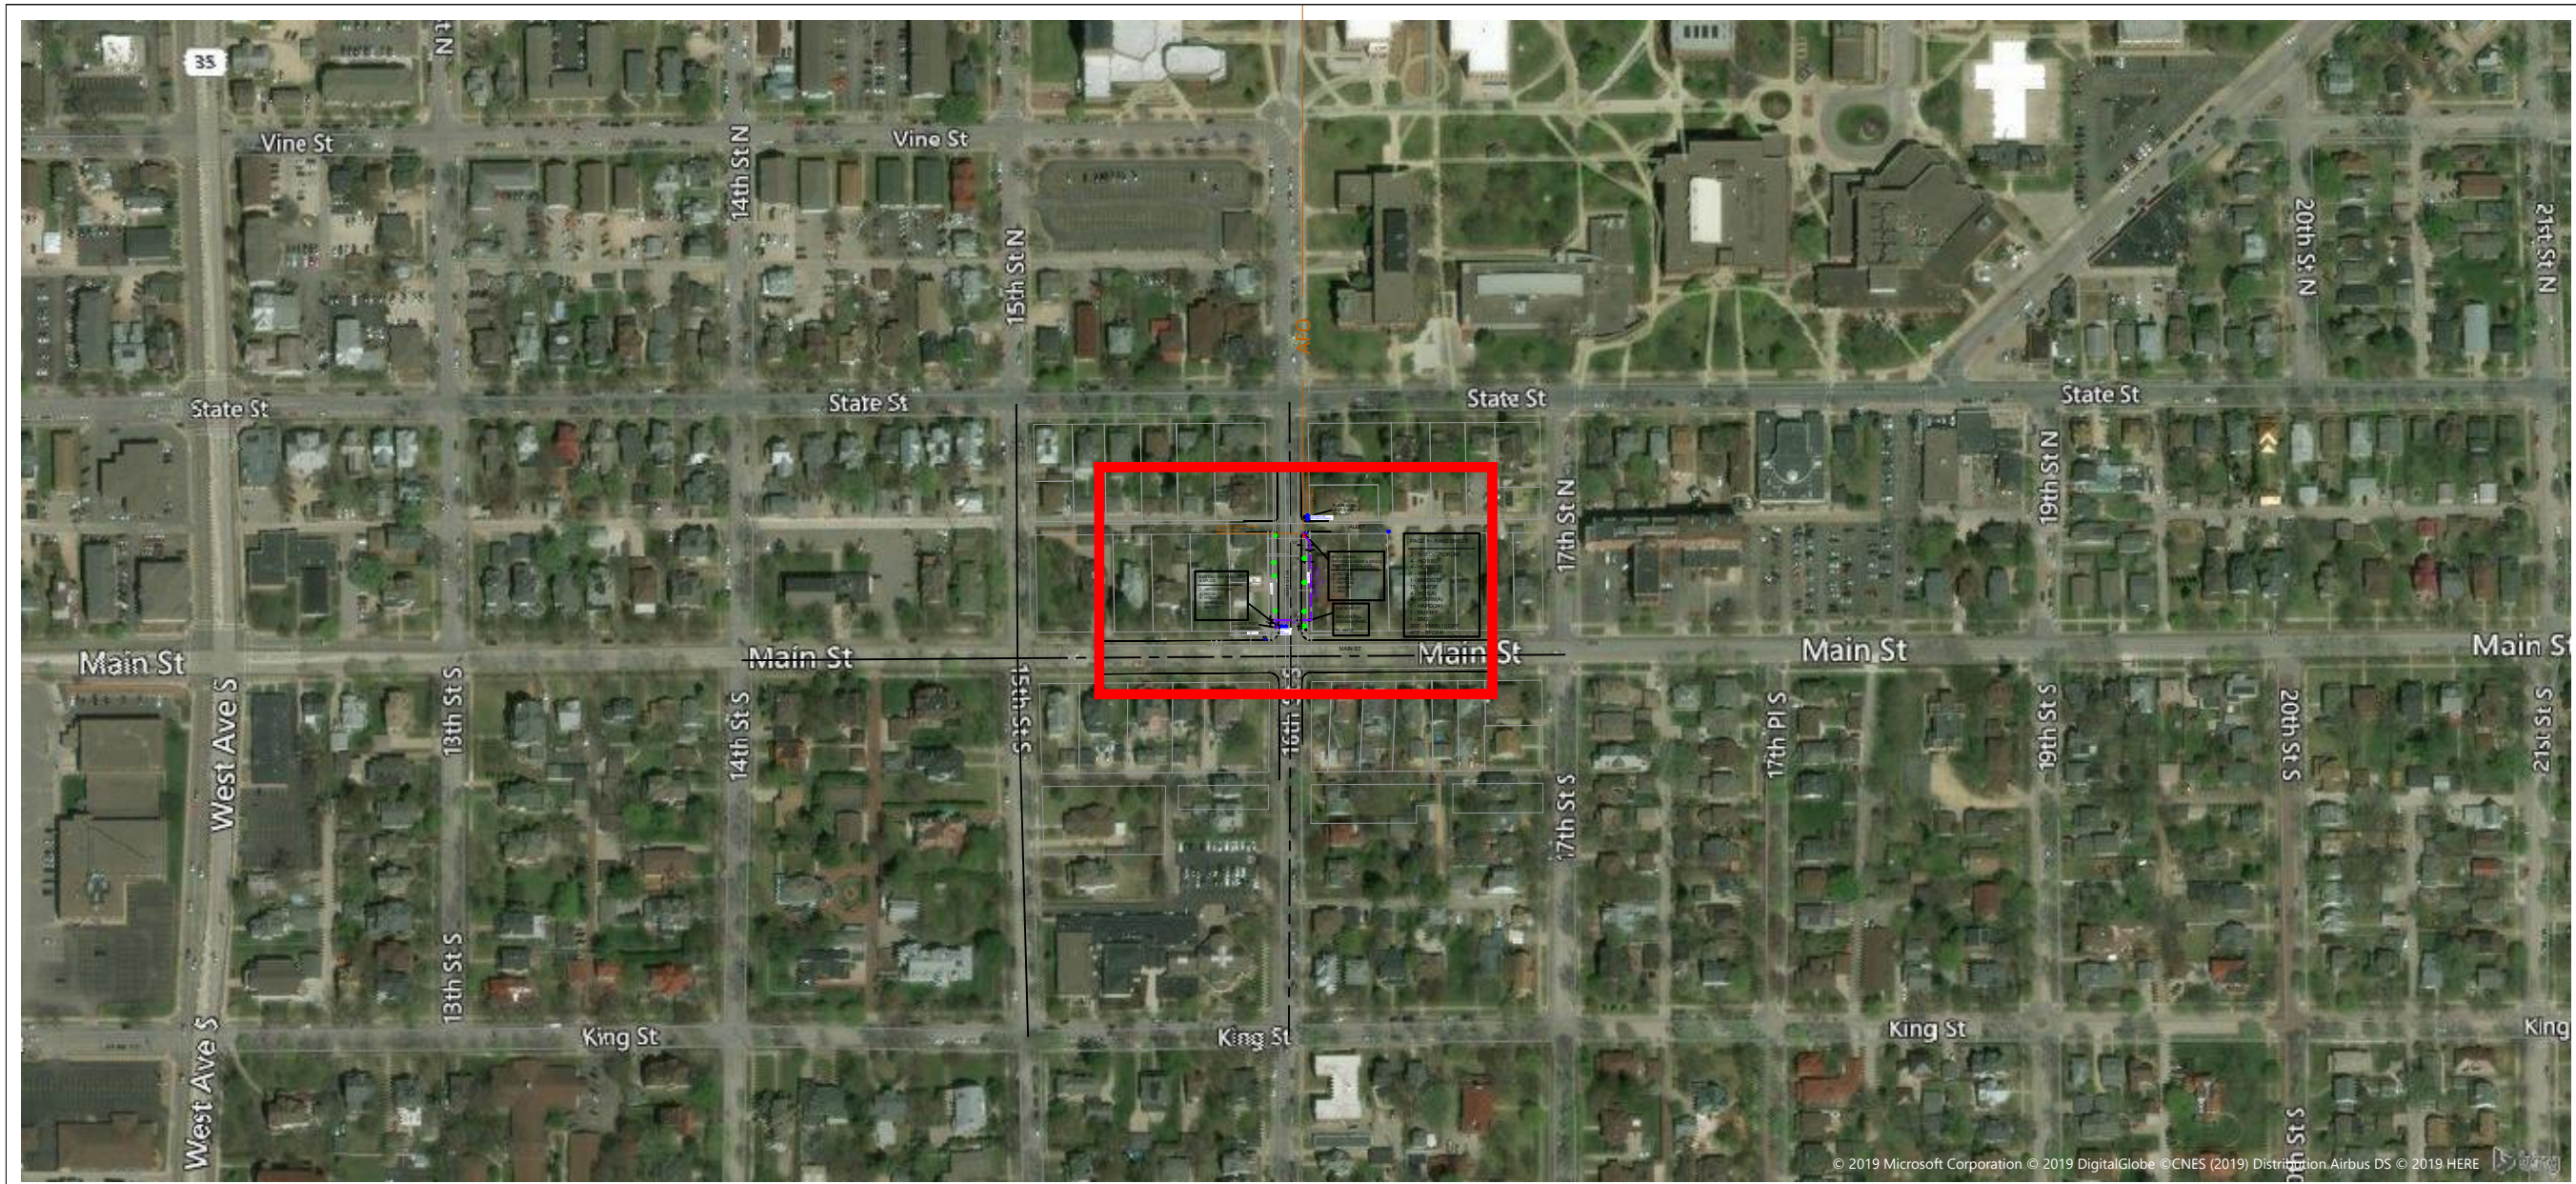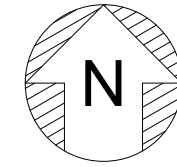

FOR CONSTRUCTION
DATE: 7/3/2019

WINDSTREAM, INC.
13935 BISHOPS DRIVE
BROOKFIELD, WI 53005


THIS PRINT AND DESIGN ARE THE SOLE PROPERTY OF WINDSTREAM, INC. AND SHALL BE CONSIDERED CONFIDENTIAL. THIS PRINT MAY NOT BE REPRODUCED IN ANY MANNER WITHOUT THE WRITTEN CONSENT OF WINDSTREAM, INC. AND SHALL BE RETURNED UPON REQUEST.

REV	DATE	DESCRIPTION	ENG	DRAFTER

ROUTE OVERVIEW
JOB: 718683574
PROJECT: LACROSSE OPGW BYPASS EAST
LOCATION: LACROSSE, WI

DESIGNED BY:
DRAWN BY: NWT
SCALE: N/A
DATE DRAWN: 7/3/2019
FILE NAME:
CONSTRUCTION DRAWINGS
JOB NUMBER:
718683574
SHEET: TOTAL SHEETS:
CO2 4

PROJECT INFORMATION:	CONTACT NAMES AND NUMBERS:	DRAWING LIST:				DRAWING STATUS			
TOTAL SURVEYED AERIAL FOOTAGE: <u>xxaerialxx</u>	PROJECT MANAGER: KEVIN PARRIS C: (608) 819-5016 kevin.j.parris@windstream.com	SHEET	DESCRIPTION	SHEET	DESCRIPTION	DATE	DESCRIPTION	DRAFTER	SET
TOTAL SURVEYED UG FOOTAGE: <u>xxugxx</u>		CO1	COVER SHEET						
TOTAL FIBER MILES: <u>xxtotalxx</u>	DRAFTER: NORTHWIND TECHNICAL SERVICES, LLC 414-459-3560	CO2	ROUTE OVERVIEW						
		CO3	LEGEND AND GENERAL NOTES						
		CO4	RAKE SHEET						
		1	CONSTRUCTION DRAWINGS						

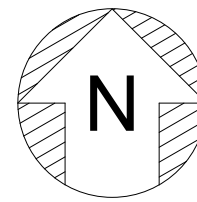


THIS PRINT AND DESIGN ARE THE SOLE PROPERTY OF WINDSTREAM, INC. AND SHALL BE CONSIDERED CONFIDENTIAL. THIS PRINT MAY NOT BE REPRODUCED IN ANY WAY WITHOUT THE WRITTEN CONSENT OF WINDSTREAM, INC. AND SHALL BE RETURNED UPON REQUEST.

REV	DATE	DESCRIPTION	ENG	DRAFTER

CONSTRUCTION DRAWING
JOB: 718683574
PROJECT: LACROSSE OPGW BYPASS EAST
LOCATION: LACROSSE, WI

DESIGNED BY:	NWT
DRAWN BY:	NWT
SCALE:	1" = 40'
DATE DRAWN:	7/3/2019
FILE NAME:	CONSTRUCTION DRAWINGS
JOB NUMBER:	718683574
SHEET:	1
TOTAL SHEETS:	1

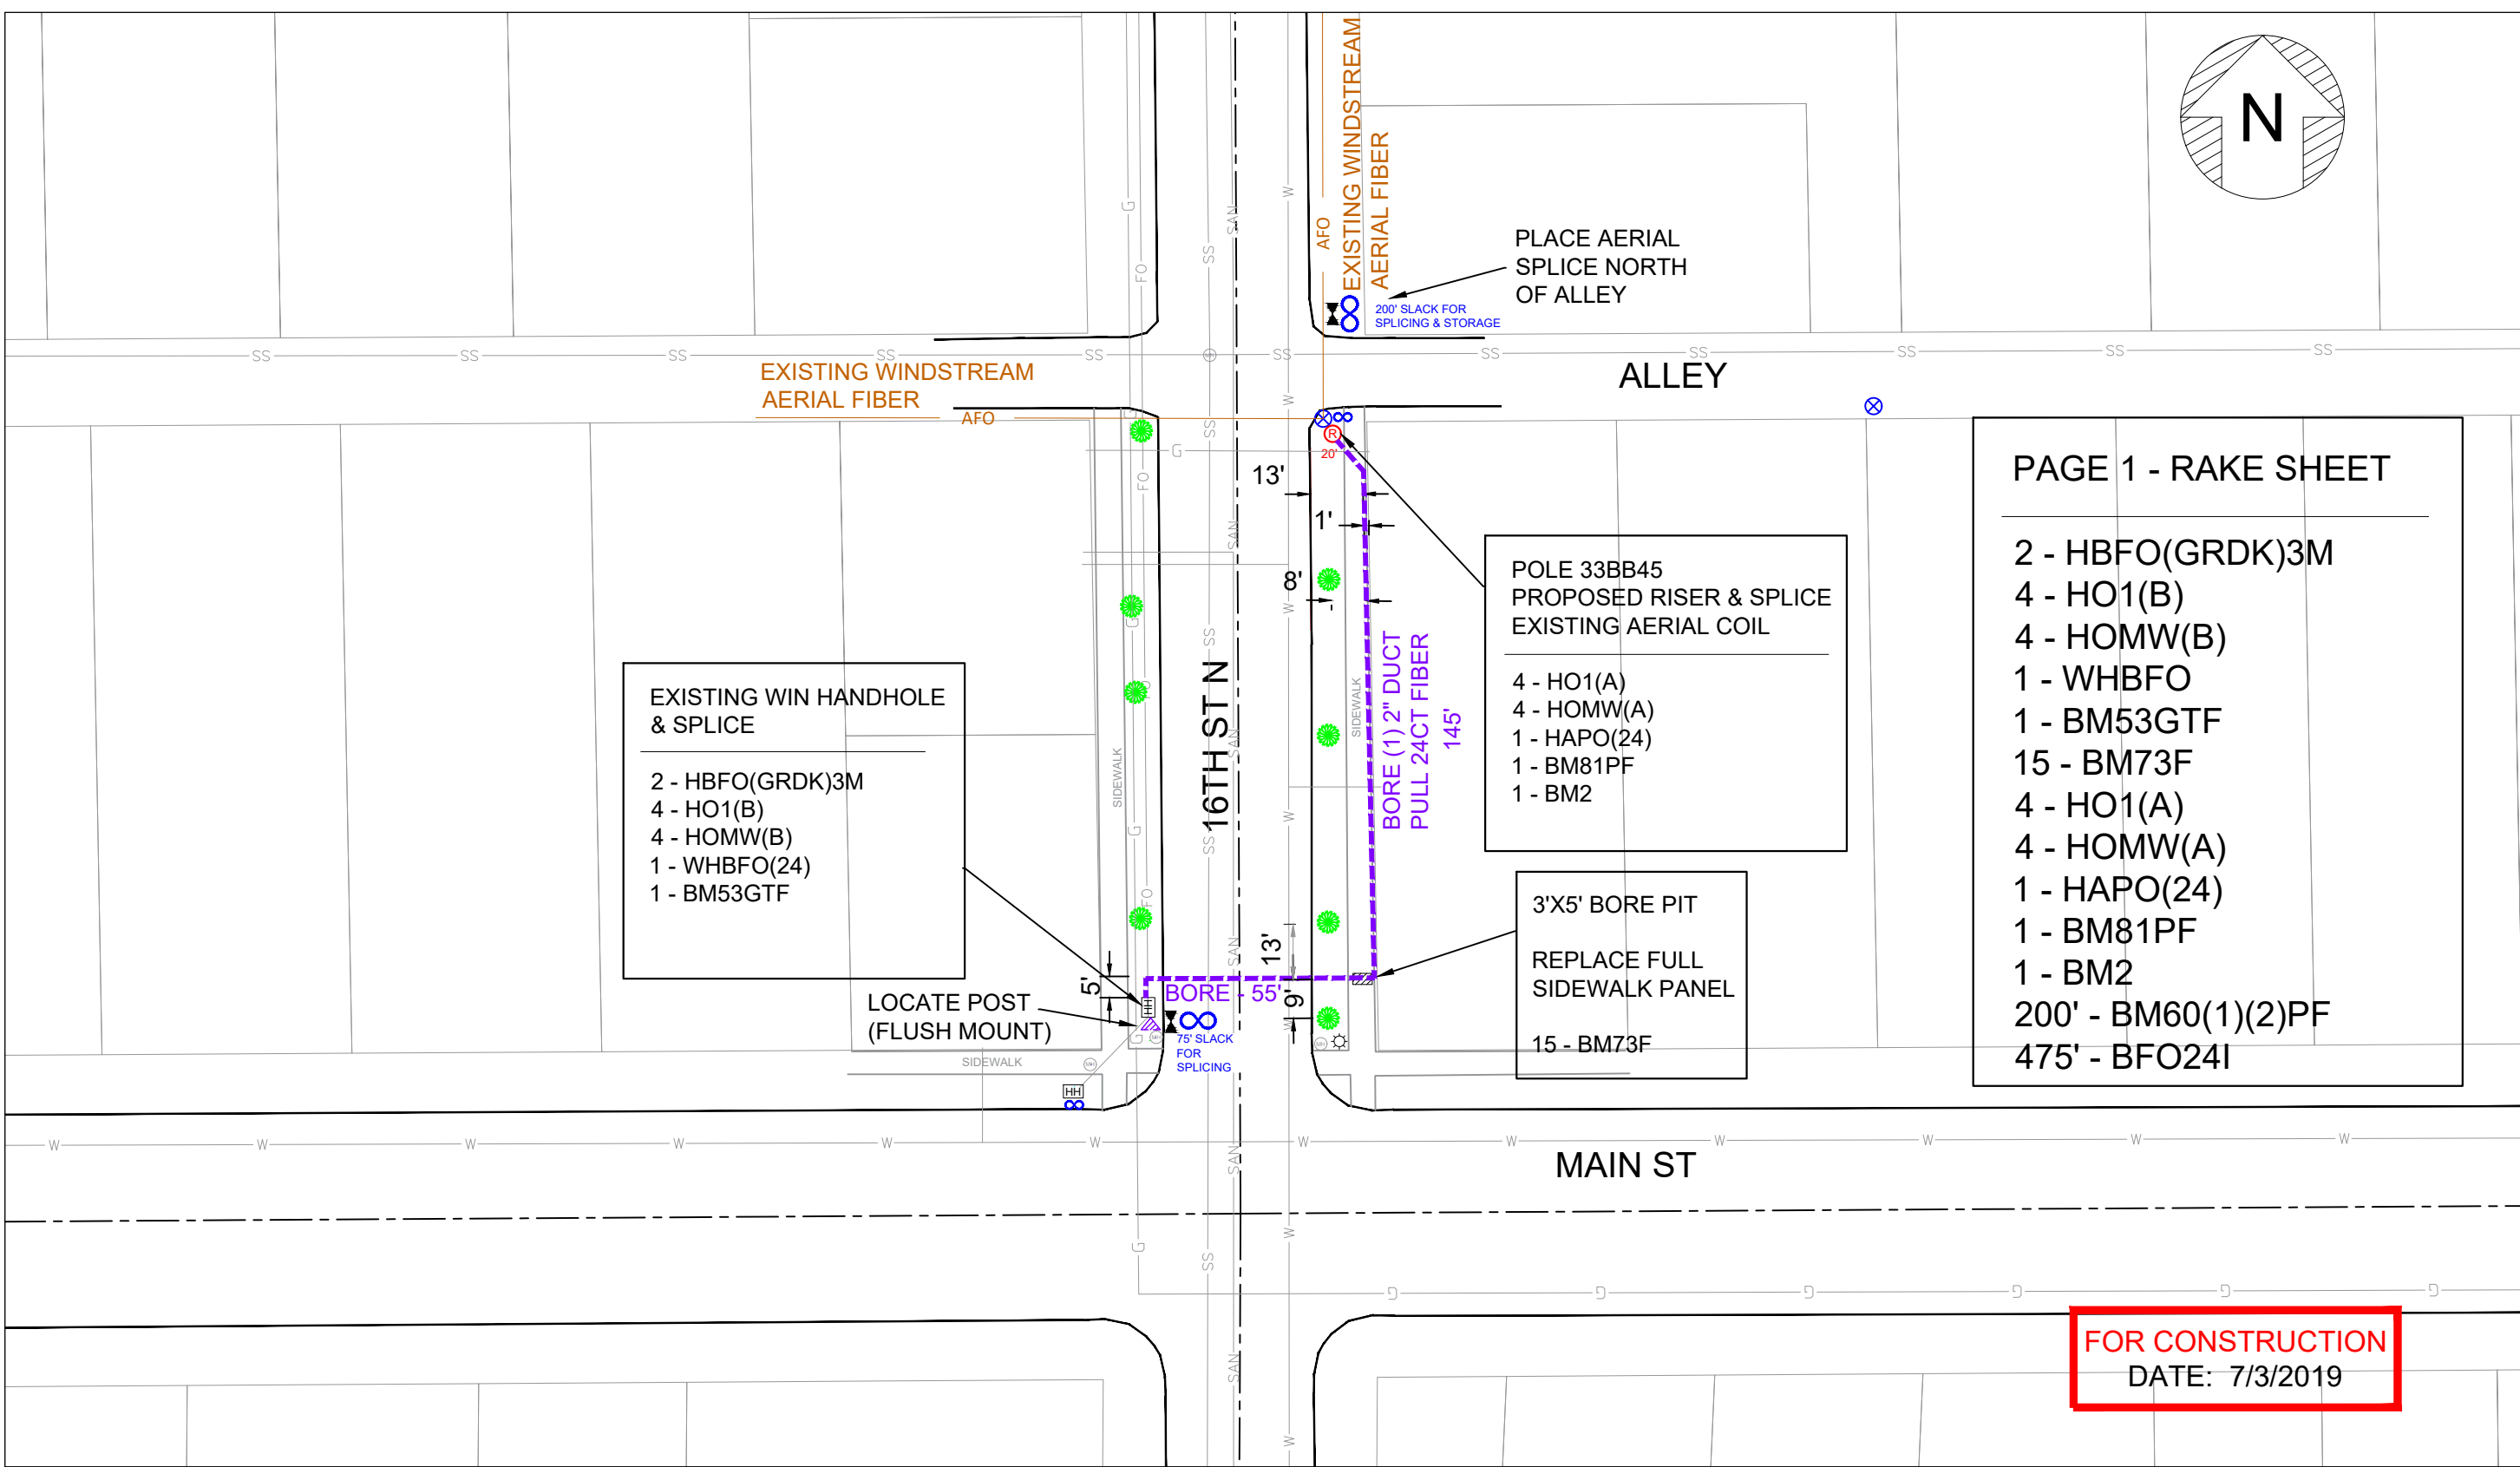

- PAGE 1 - RAKE SHEET**
- 2 - HBFO(GRDK)3M
 - 4 - HO1(B)
 - 4 - HOMW(B)
 - 1 - WHBFO
 - 1 - BM53GTF
 - 15 - BM73F
 - 4 - HO1(A)
 - 4 - HOMW(A)
 - 1 - HAPO(24)
 - 1 - BM81PF
 - 1 - BM2
 - 200' - BM60(1)(2)PF
 - 475' - BFO24I

FOR CONSTRUCTION
DATE: 7/3/2019

PROJECT INFORMATION:
TOTAL SURVEYED AERIAL FOOTAGE: xxaerialxx
TOTAL SURVEYED UG FOOTAGE: xxugxx
TOTAL FIBER MILES: xxtotalxx

CONTACT NAMES AND NUMBERS:
PROJECT MANAGER:
KEVIN PARRIS
C: (608) 819-5016
kevin.j.parris@windstream.com
DRAFTER:
NORTHWIND TECHNICAL SERVICES, LLC 414-459-3560

DRAWING LIST:

SHEET	DESCRIPTION	SHEET	DESCRIPTION	SHEET	DESCRIPTION
CO1	COVER SHEET				
CO2	ROUTE OVERVIEW				
CO3	LEGEND AND GENERAL NOTES				
CO4	RAKE SHEET				
1	CONSTRUCTION DRAWINGS				

DRAWING STATUS

DATE	DESCRIPTION	DRAFTER	SET