




South Side

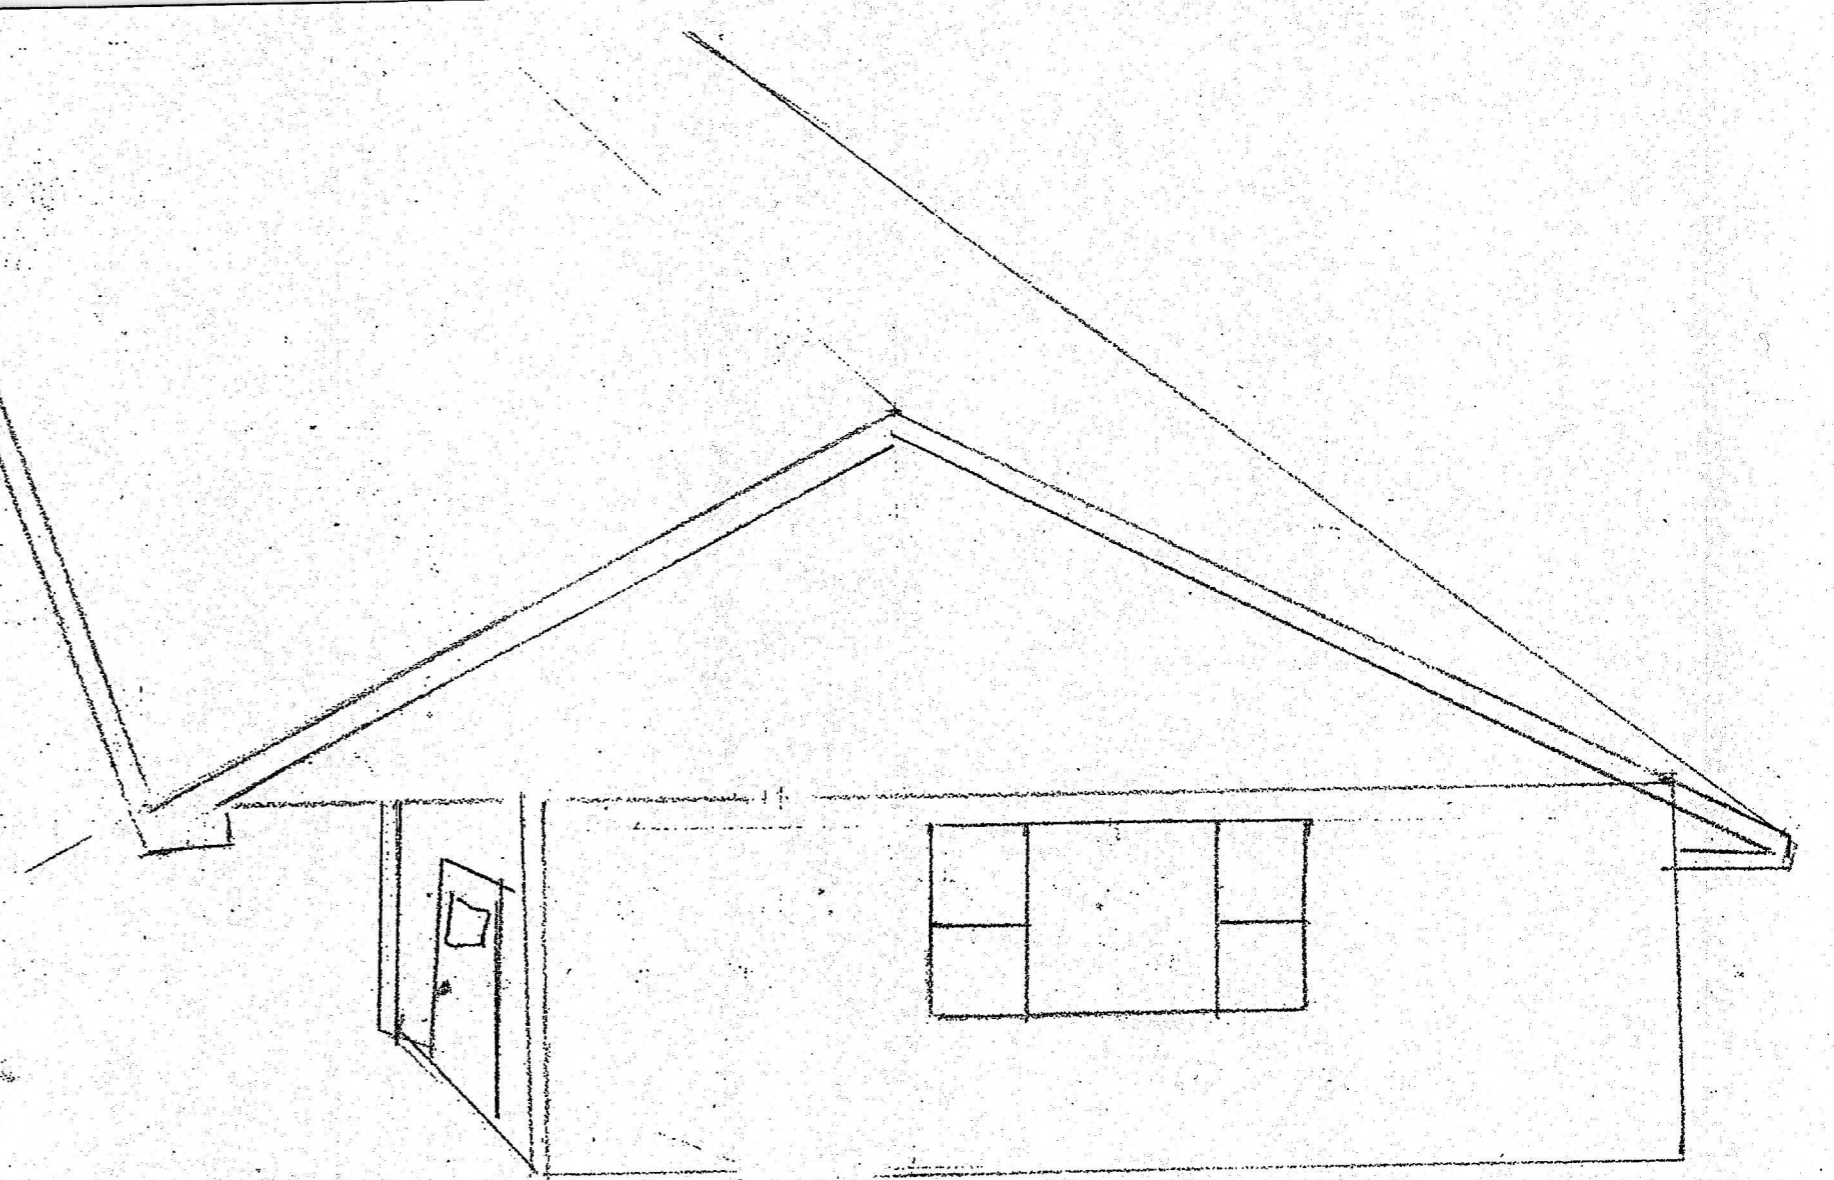

Farnam St - North

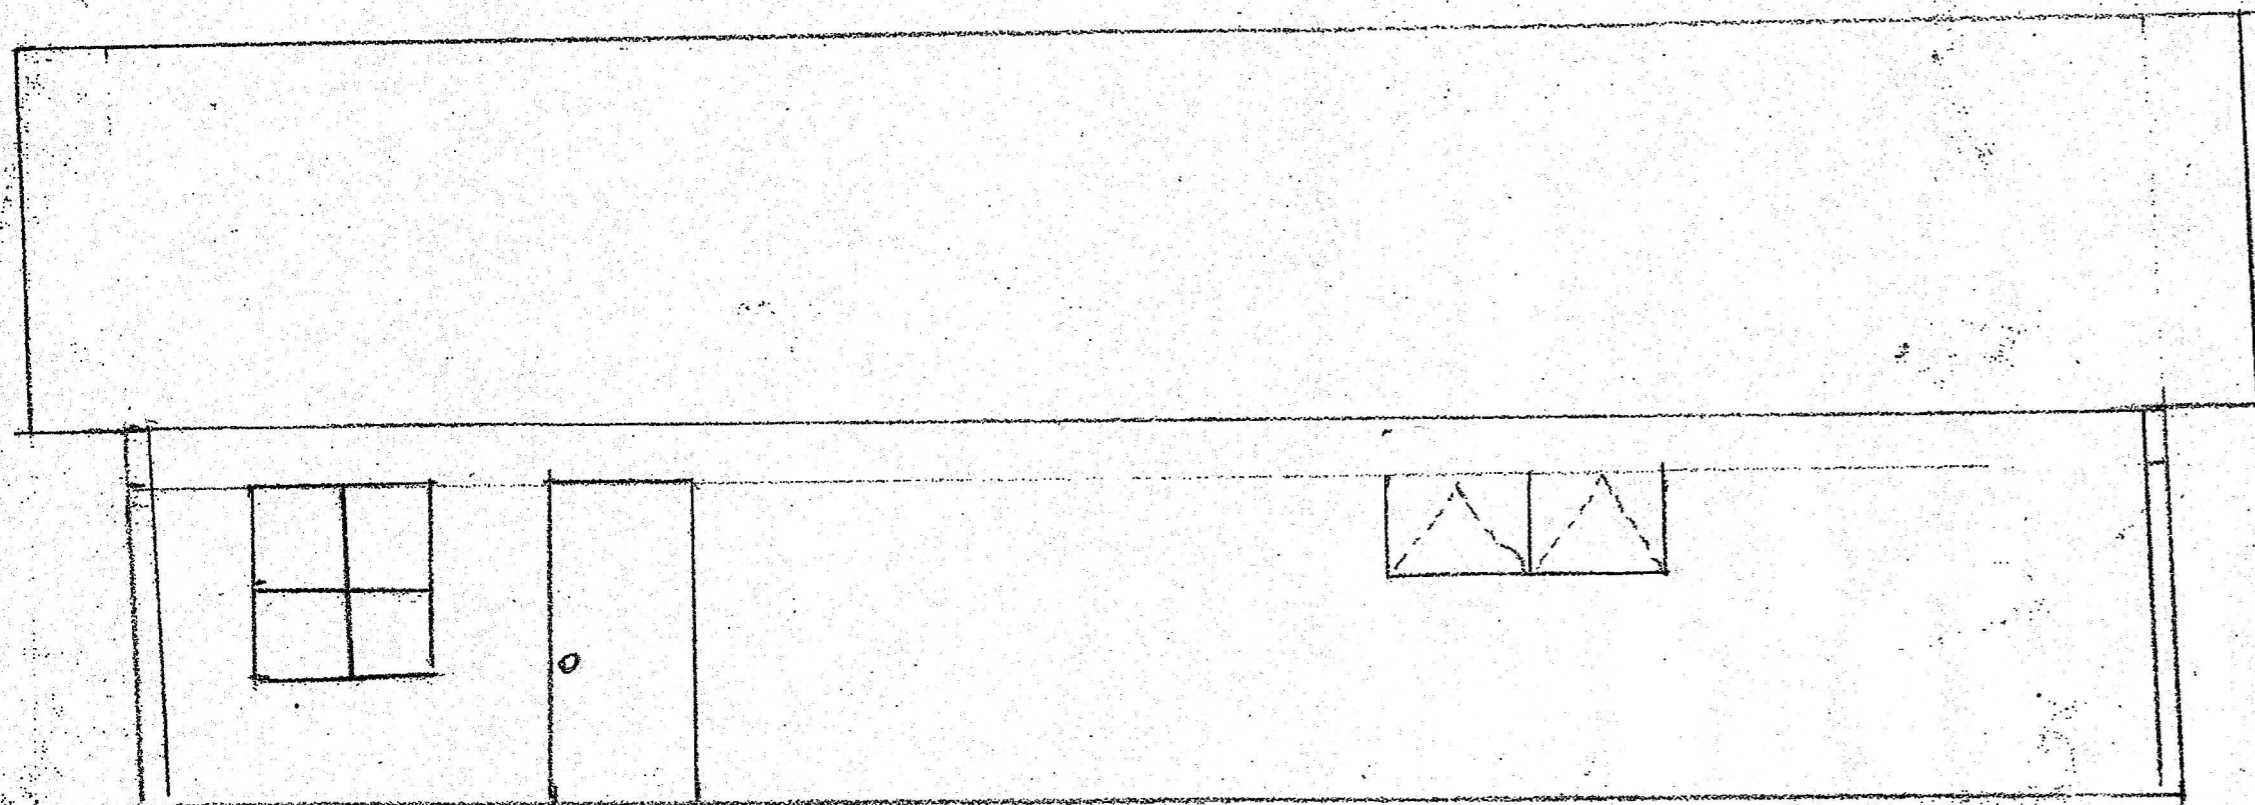

REAR - WEST SIDE

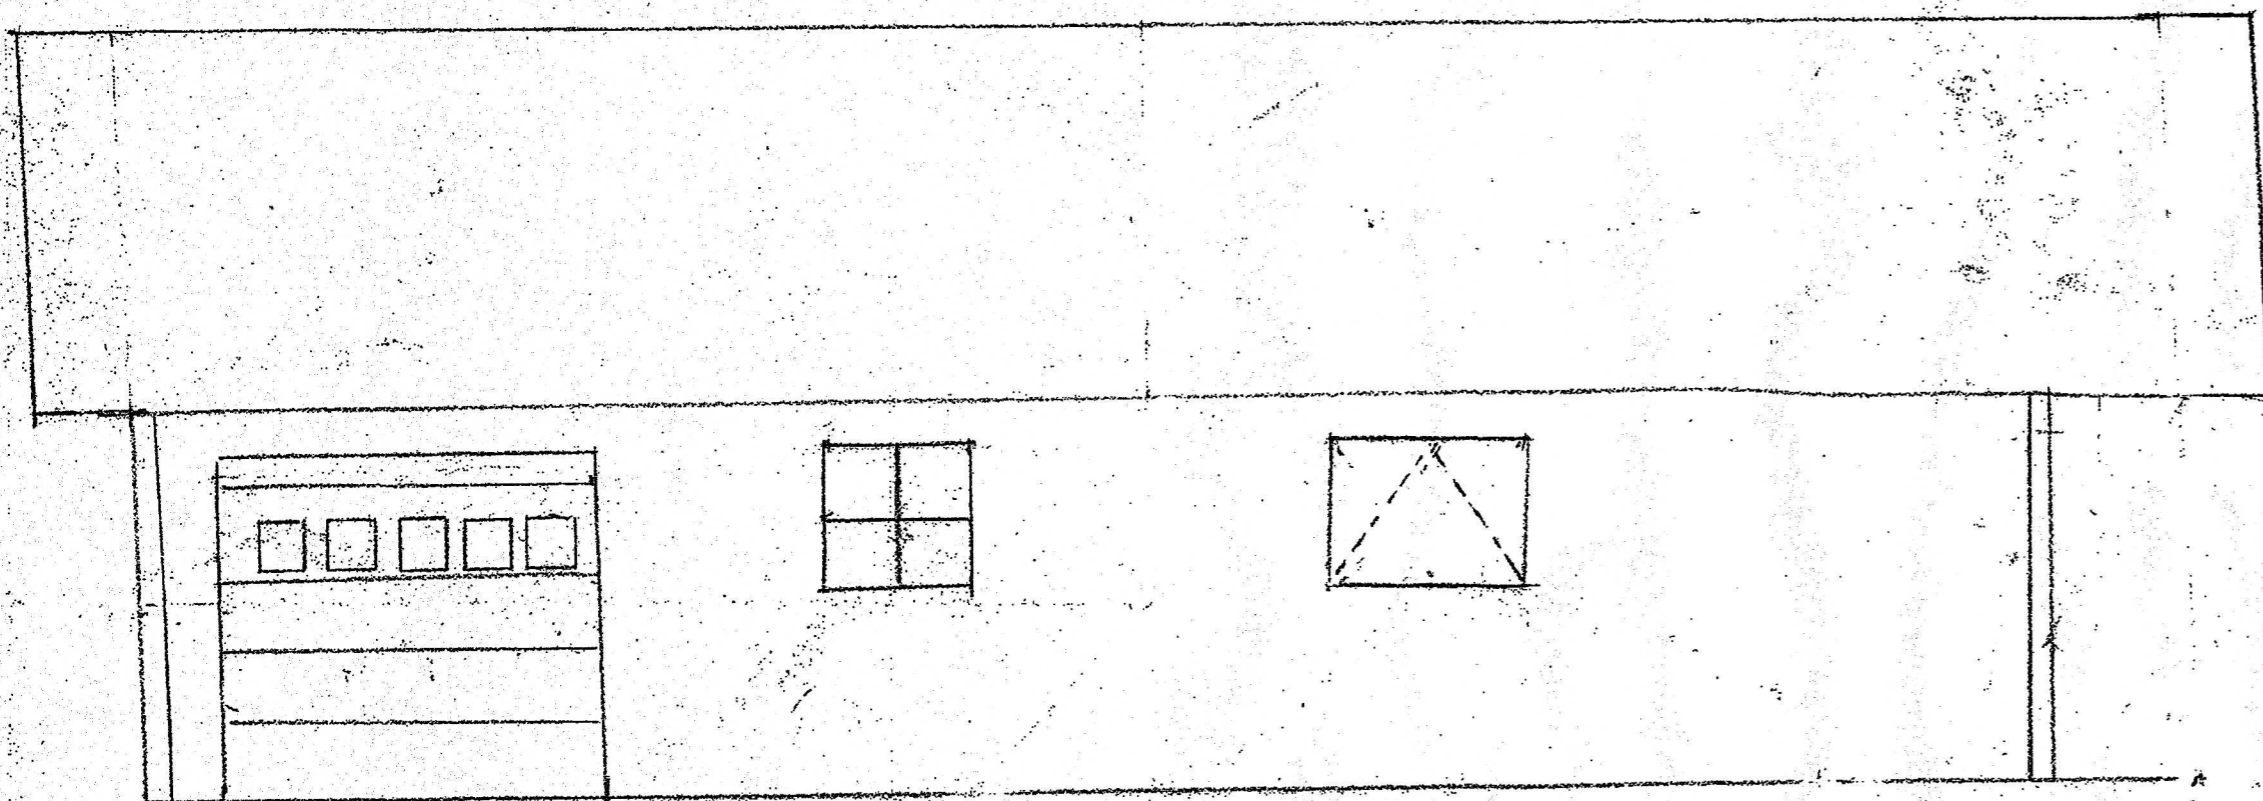

6th Street

SPIES CONSTRUCTION LLC		
9/20/2023		1/4" = 1'
		RS
7402 - 6th St., S.		
ELEVATION PLAN		Page 1 of