


Corporate Building

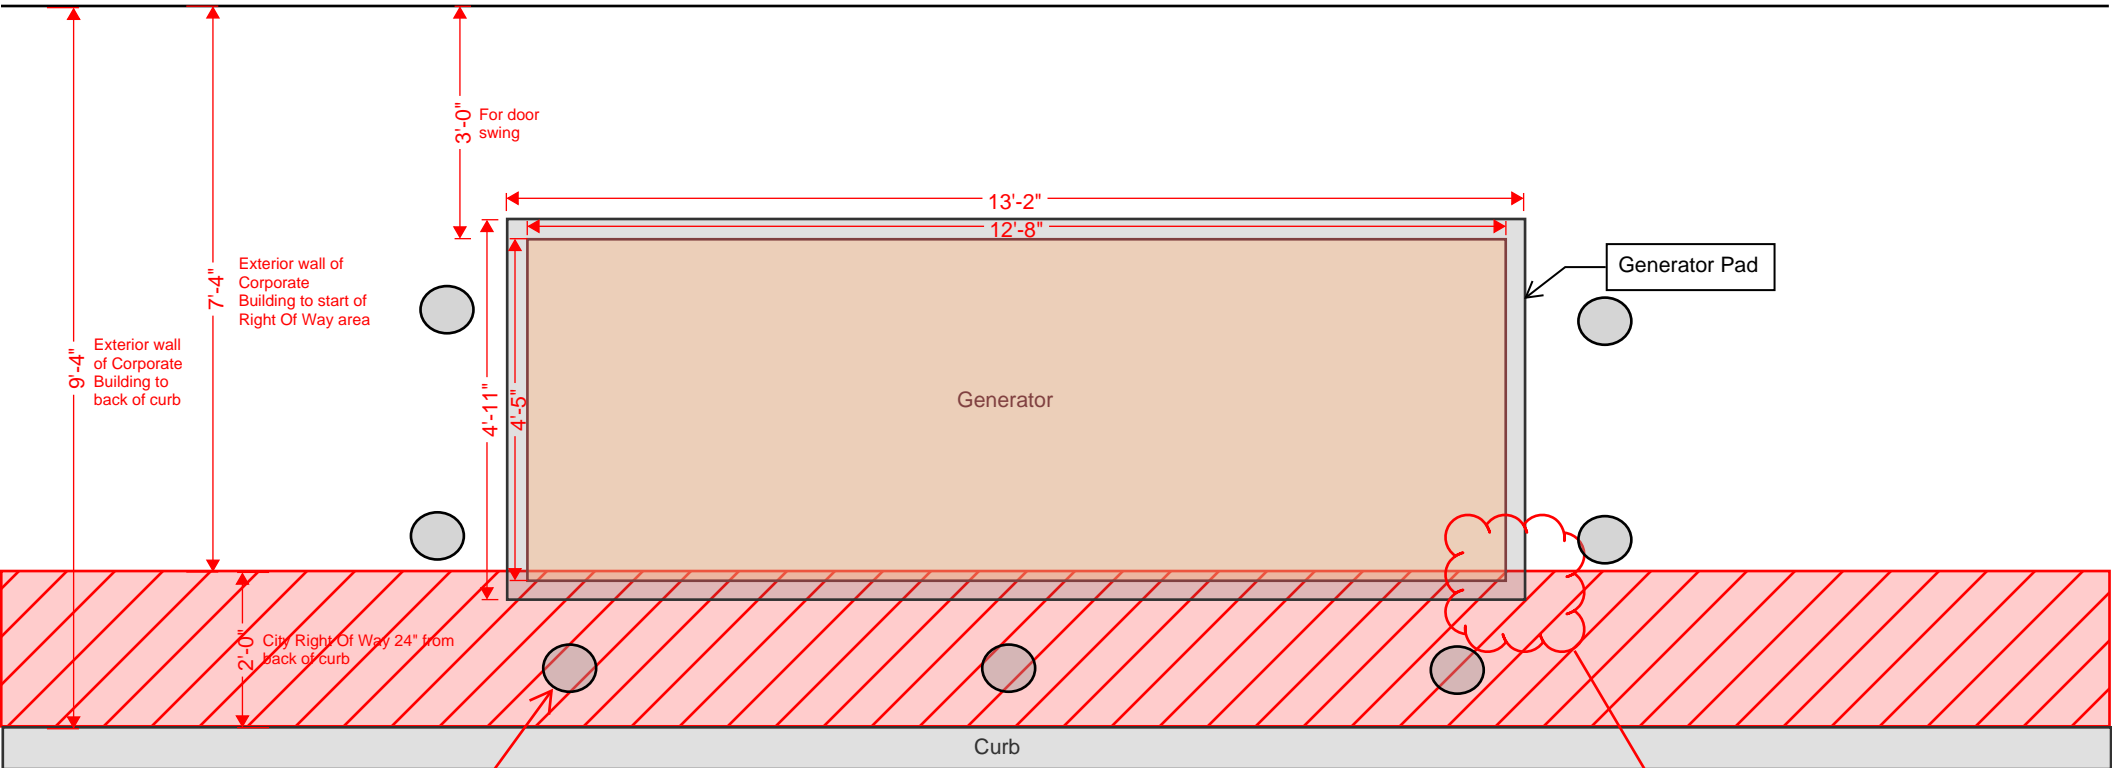

Protective bollards - three (3) proposed for within ROW

If 3' clearance is maintained for door swing on backside of generator:
-Generator encroaches city right of way by approximately 1 1/2"
-Pad encroaches city right of way by approximately 4 1/2"