


1  
A-6 MAIN LEVEL FLOOR PLAN

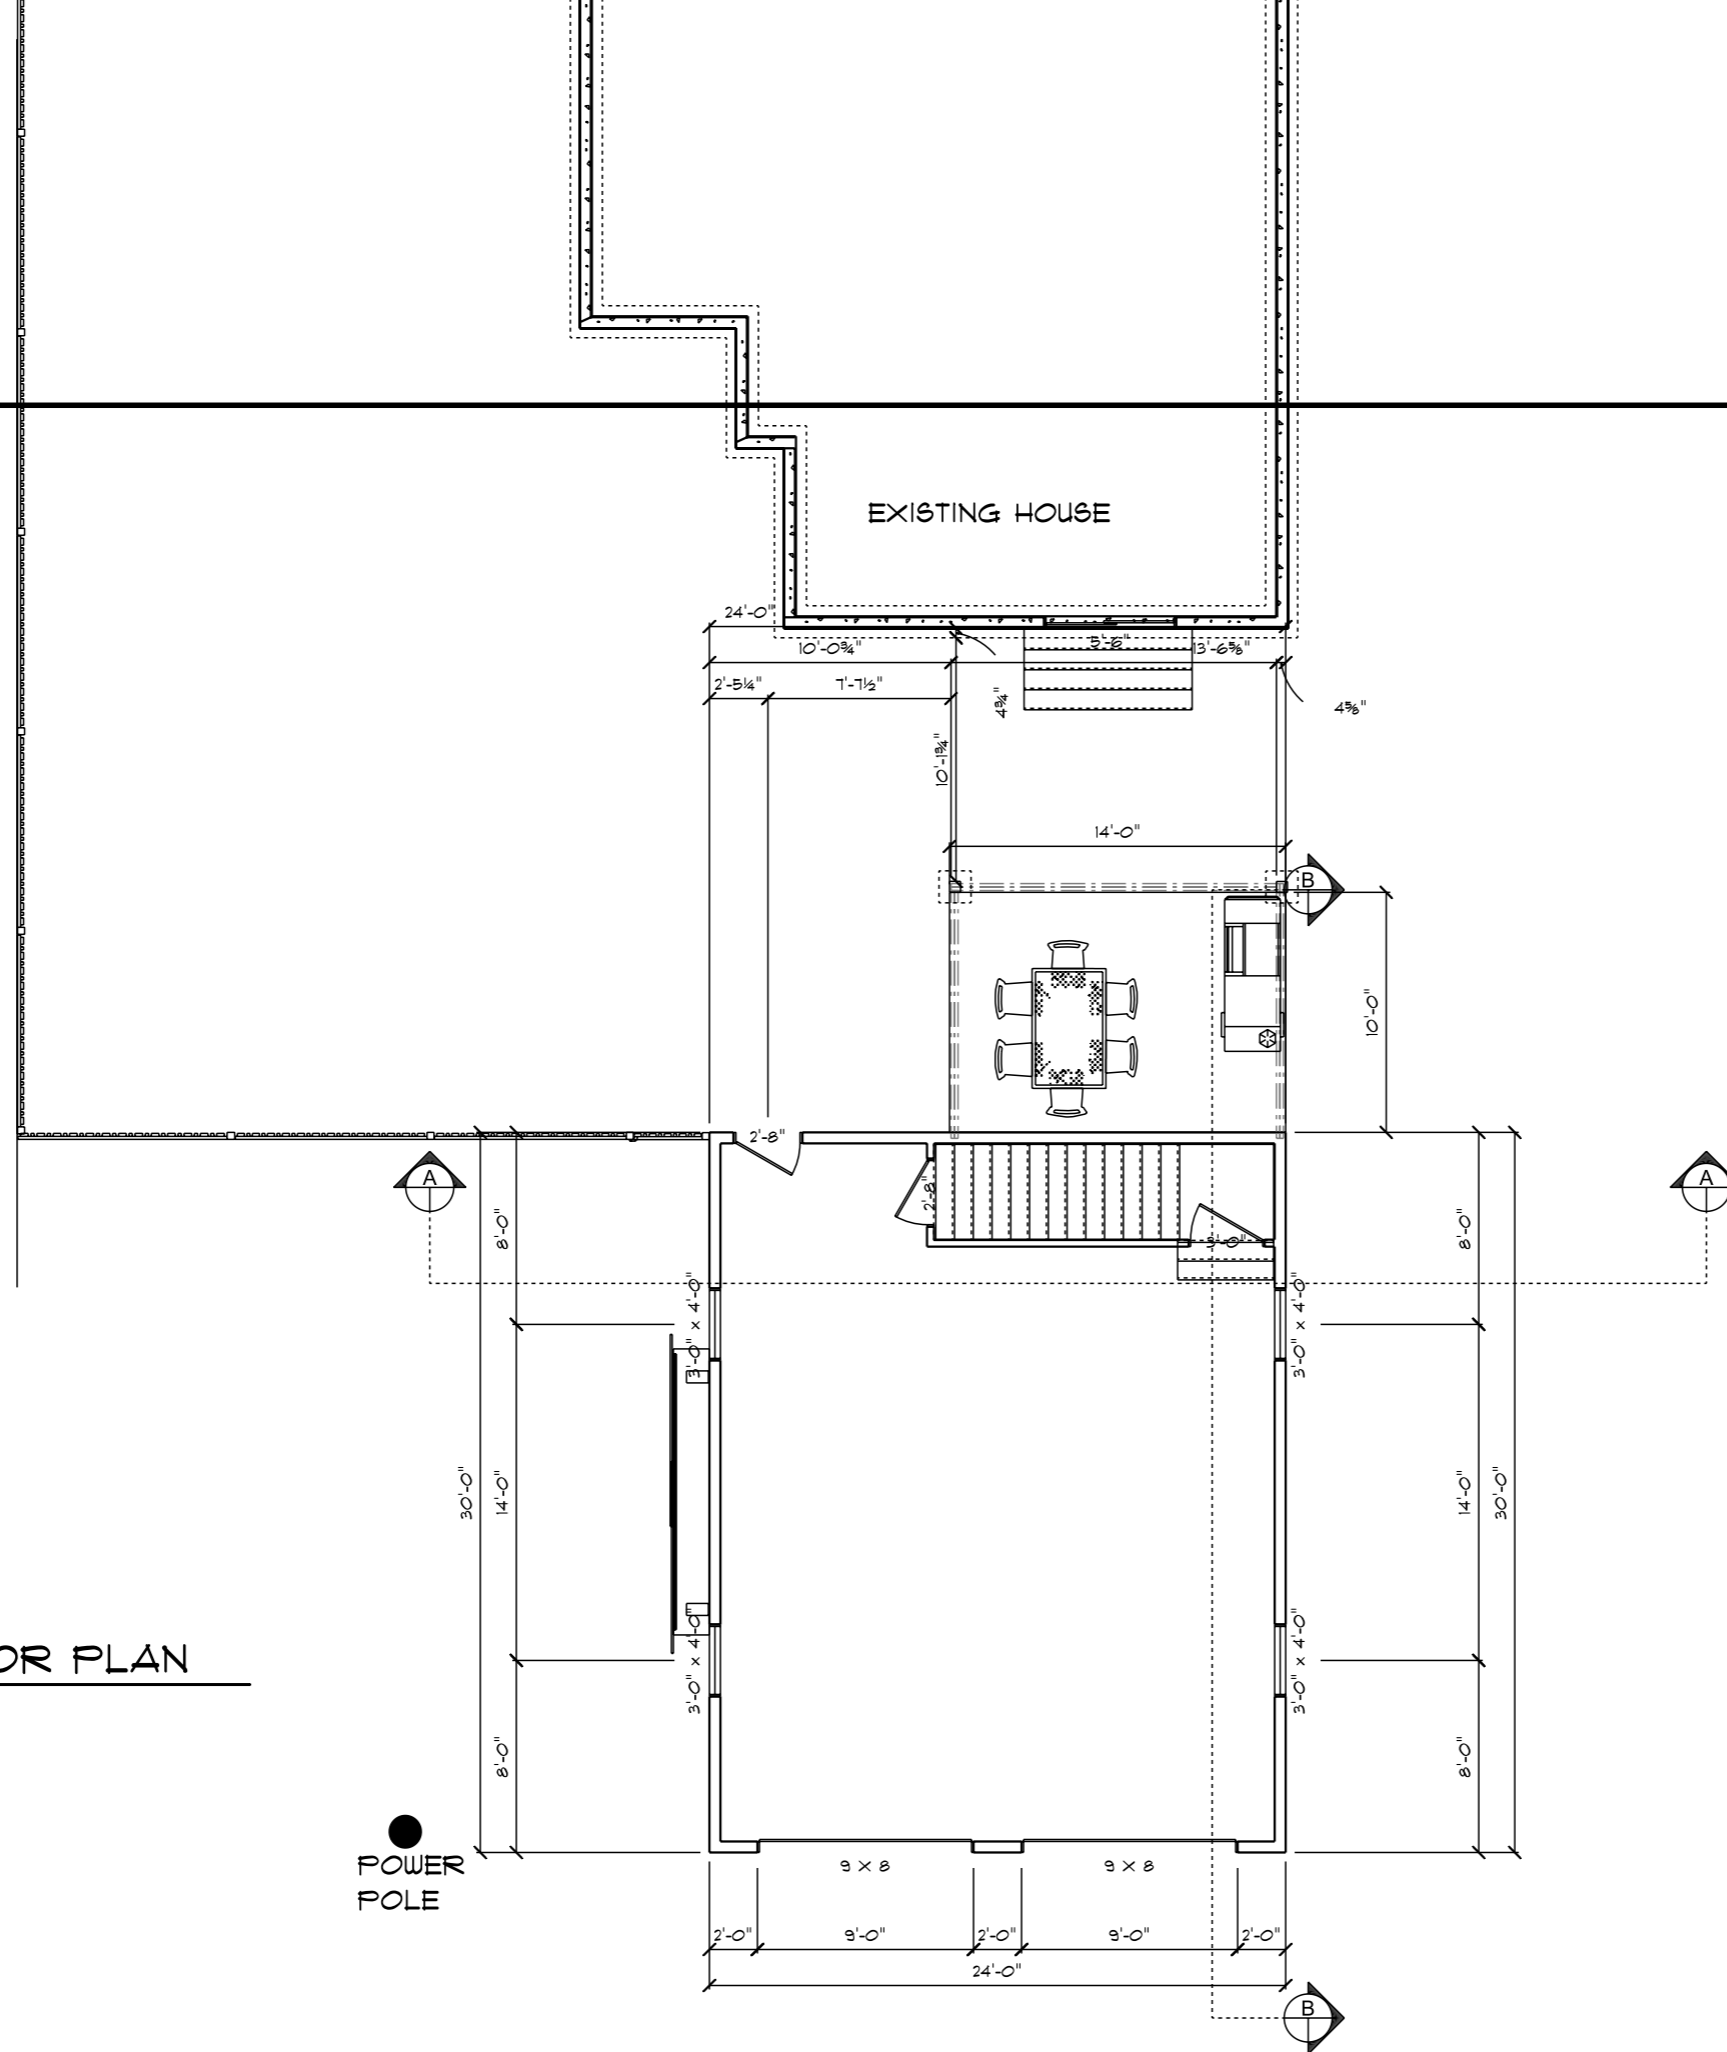


NAME	AREA
GARAGE	720 sq ft.
ATTIC	450 sq ft.
GRILLING AREA	140 sq ft.




MASTERCRAFT HOMES INC.  
2300 OAK ST.  
LA CROSSE, WI 54603  
PHONE: 608-781-7200 FAX: 608-781-7207  
EMAIL: INFO@MCHLAX.COM

LAWTON CARRIAGE HOUSE  
924 CASS ST.  
LA CROSSE, WI

SCALE:  
DATE:  
Thursday, March 16, 2023  
DRAWN BY:  
CONTRACT M-

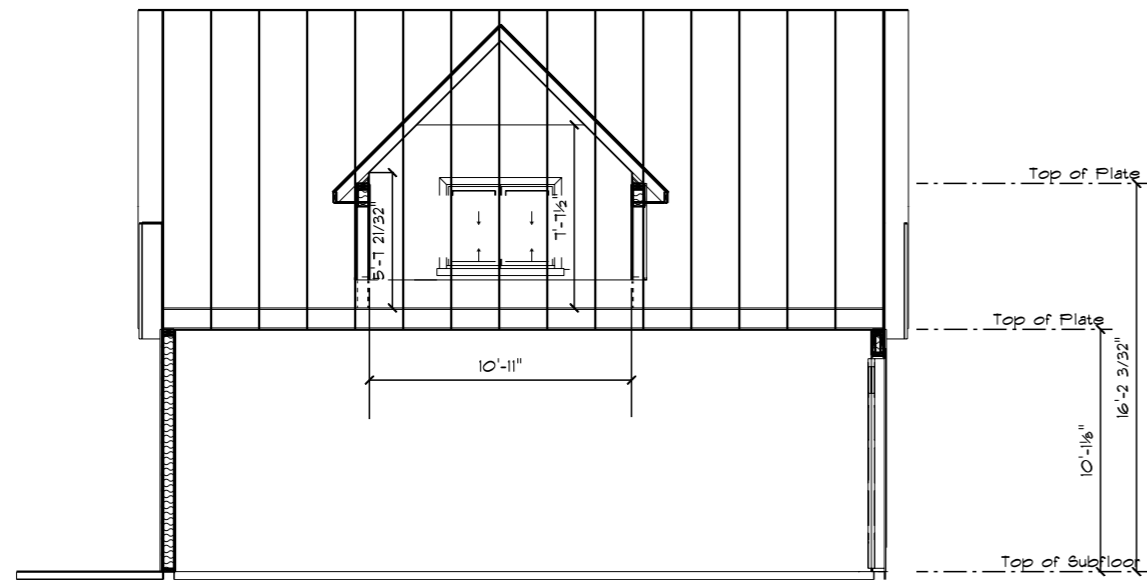

CROSS SECTION B

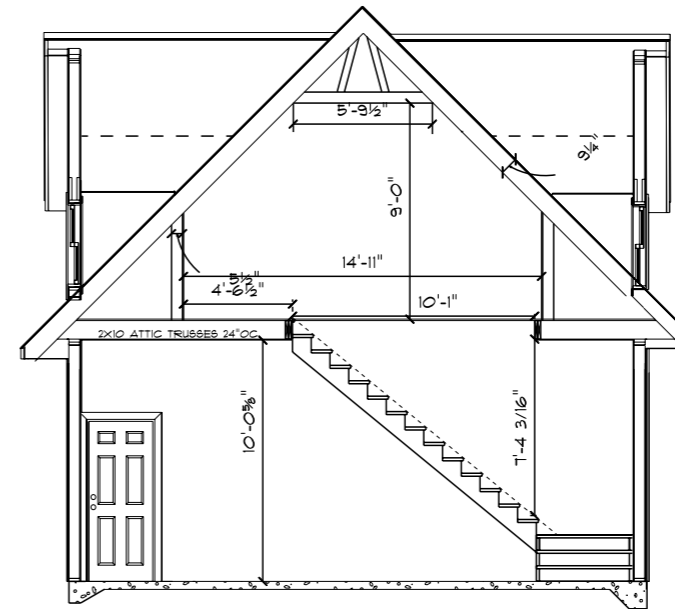


CROSS SECTION A

NAME	AREA
GARAGE	720 sq ft.
ATTIC	450 sq ft.
GRILLING AREA	140 sq ft.

PRELIMINARY

PRELIMINARY

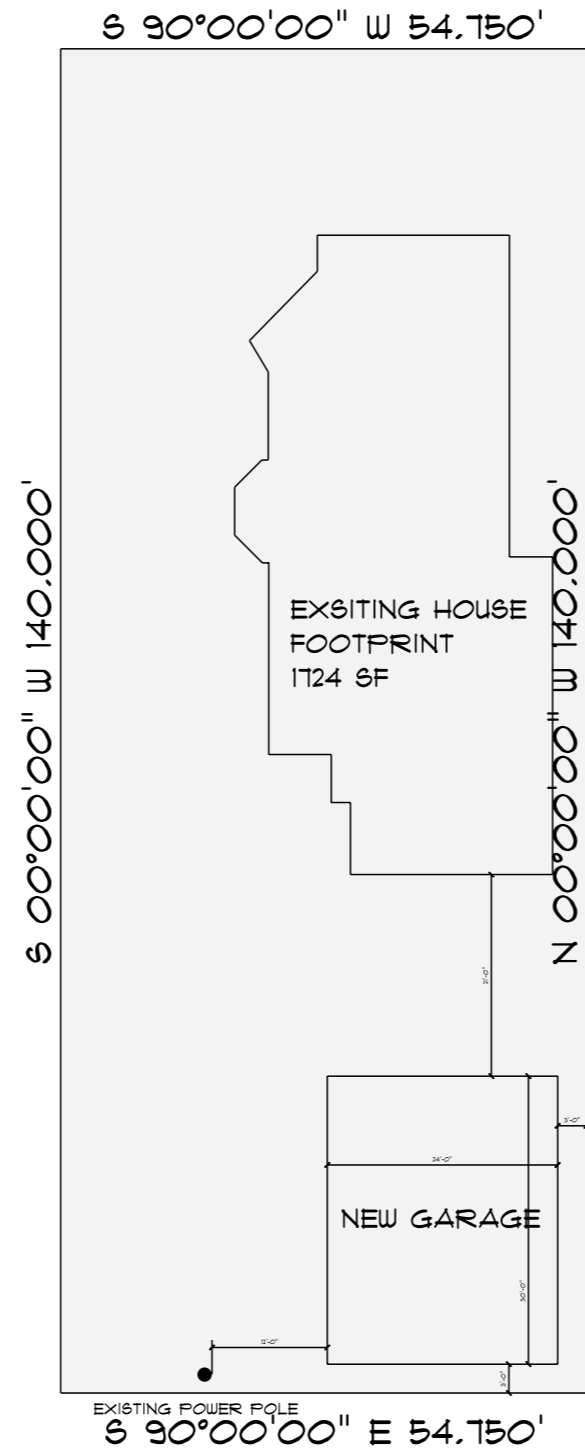

NAME	AREA
GARAGE	720 sq ft.
ATTIC	450 sq ft.
GRILLING AREA	140 sq ft.

SCALE:  
1" = 20'

DATE:  
Thursday, March 16, 2023

DRAWN BY:

CONTRACT M-

SHEET #  
**A-1**

**LAWTON CARRIAGE HOUSE**  
924 CASS ST.  
LA CROSSE, WI

MASTERCRAFT HOMES INC.  
2300 OAK ST.  
LA CROSSE, WI 54603  
PHONE: 608-781-7200 FAX: 608-781-7207  
EMAIL: INFO@MCHLAX.COM






1 FRONT ELEVATION  
A-2




2 BACK ELEVATION  
A-2

NAME	AREA
GARAGE	720 sq ft.
ATTIC	450 sq ft.
GRILLING AREA	140 sq ft.

PRELIMINARY

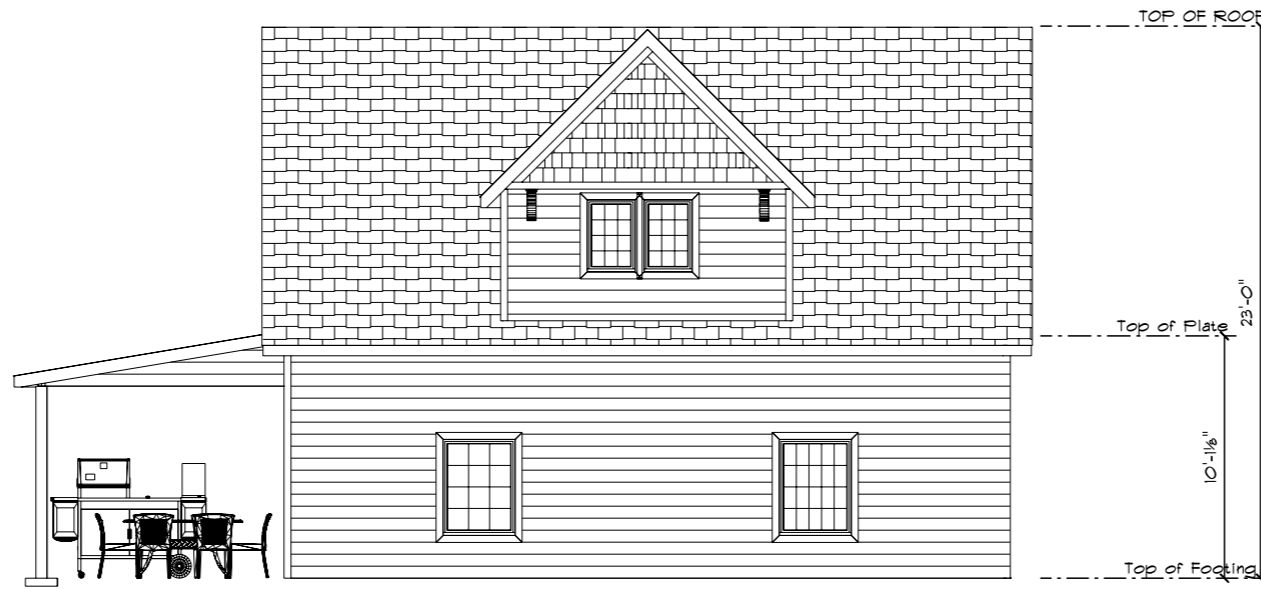

2 LEFT ELEVATION  
A-3

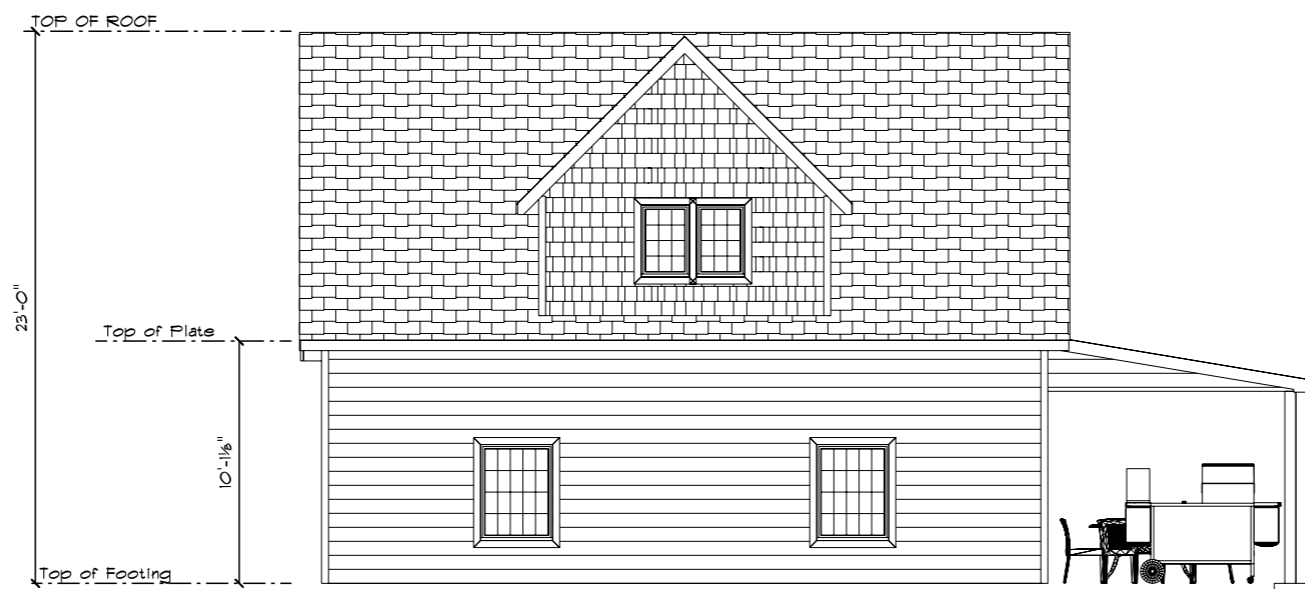

1 RIGHT ELEVATION  
A-3

NAME	AREA
GARAGE	720 sq ft.
ATTIC	450 sq ft.
GRILLING AREA	140 sq ft.

PRELIMINARY