


BRIGHTSPEED LA CROSSE

1410 SILL ST.
SILL ST. & RANGER DR.
CITY OF LA CROSSE, WI

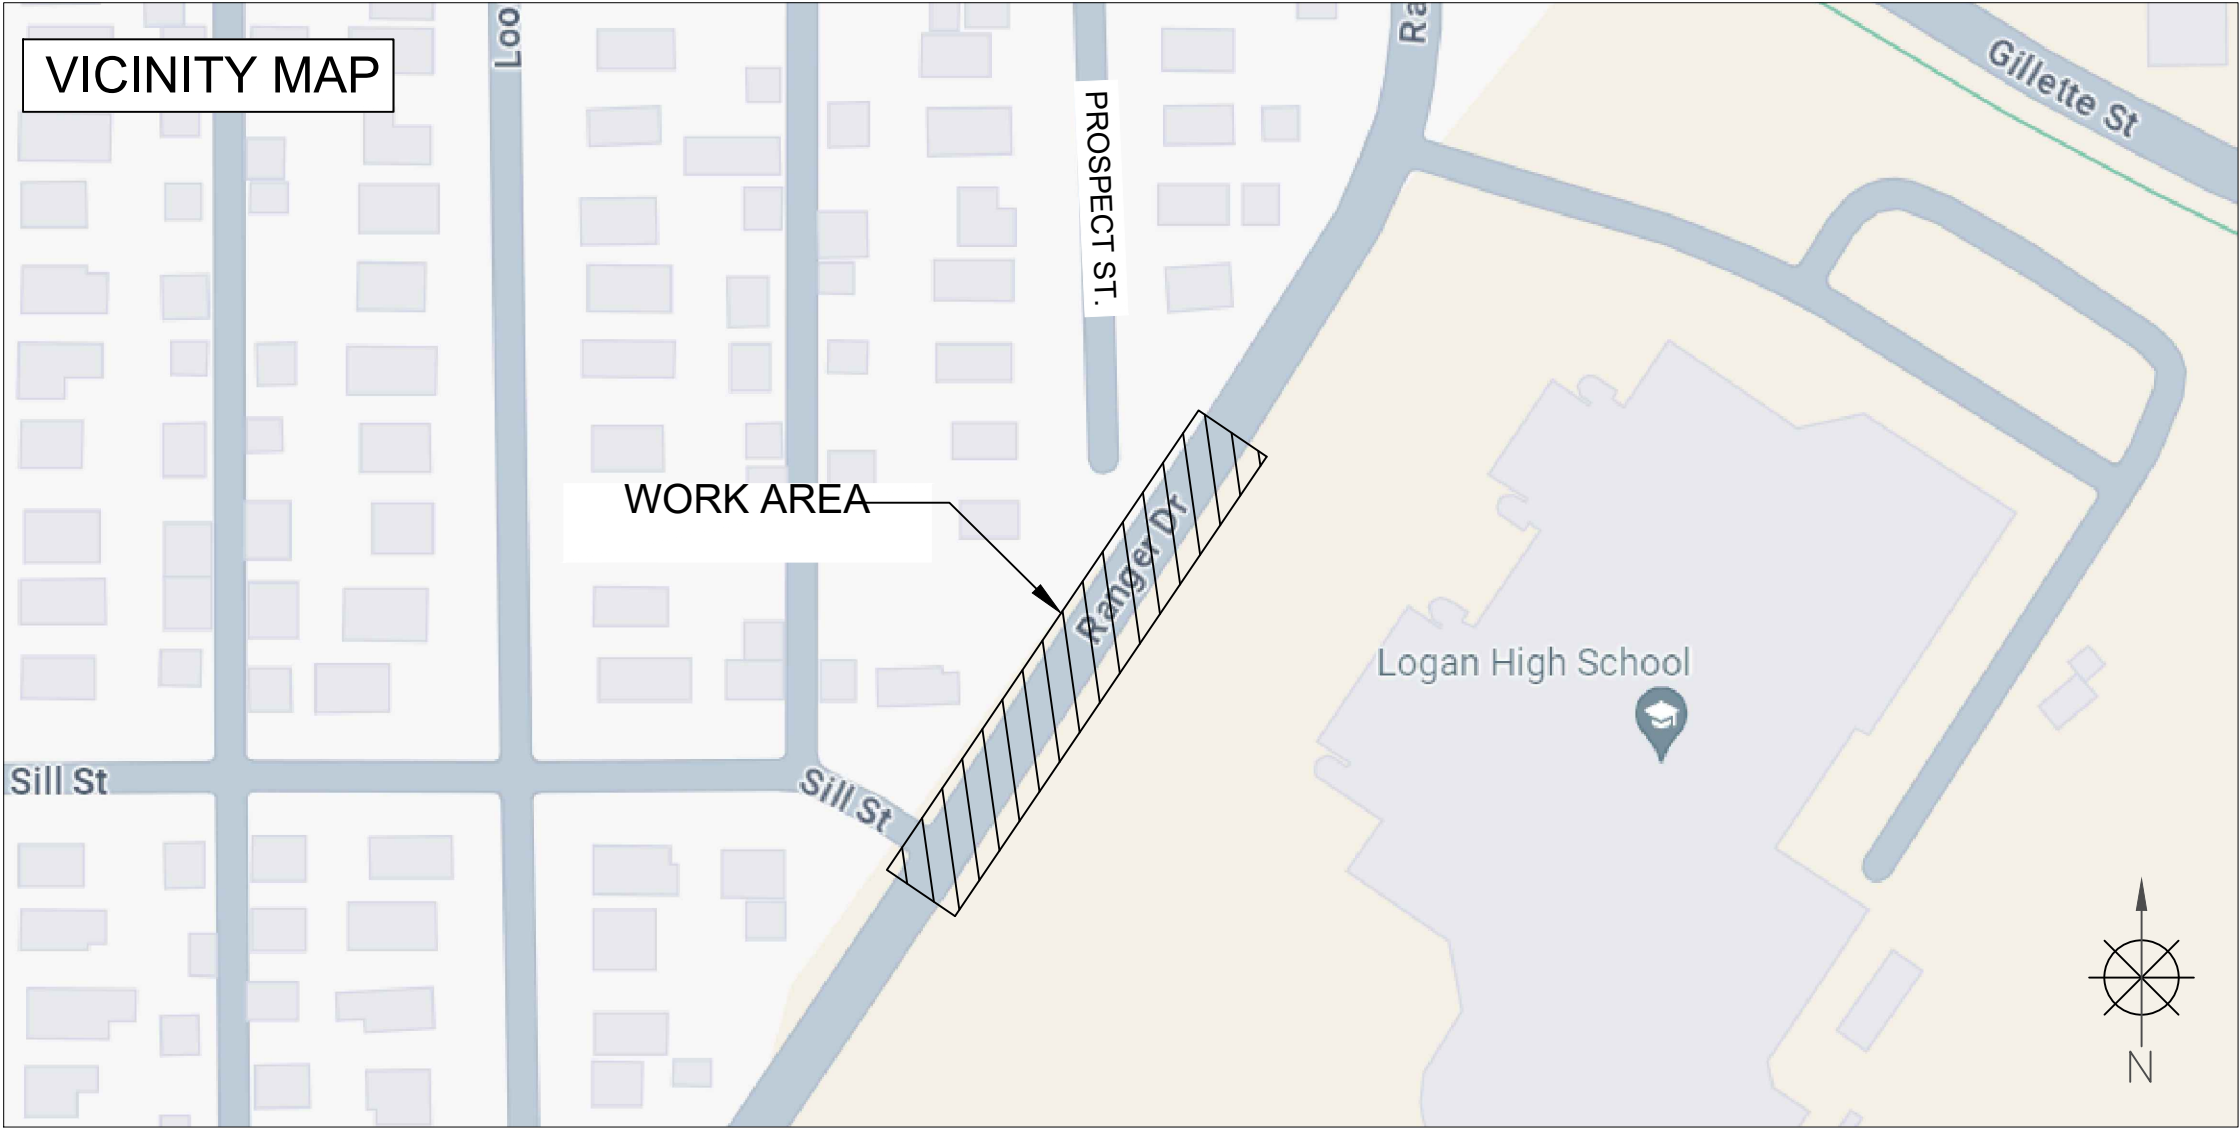

TRAFFIC CONTROL PLAN

SCOPE OF WORK	SHEET INDEX	
- BORING - RISER PL.	SHEET	DESCRIPTION
	KEYMAP	VICINITY MAP & SCOPE OF WORK
	TC-1 TO TC-1	TRAFFIC CONTROL PLAN

PERMITTING AGENCY CITY OF LA CROSSE

PROPOSED PATH FOOTAGE
UG PATH = 695'




CHC A CONGRUEX COMPANY 9095 Rio San Diego Dr. Ste 165 San Diego, CA 92108-1694 (949)250-0004 /FAX (949)250-0006			
REVISIONS			
REV.	DESCRIPTION	BY	DATE
0	INITIAL DESIGN	H.S.	7/01/24

BRIGHTSPEED

LCRSWIXC

KEYMAP
N.T.S.

1410 SILL ST.
SILL ST. AND RANGER DR.
-BORING & RISER PL.
WORK AREA 1 OF 1

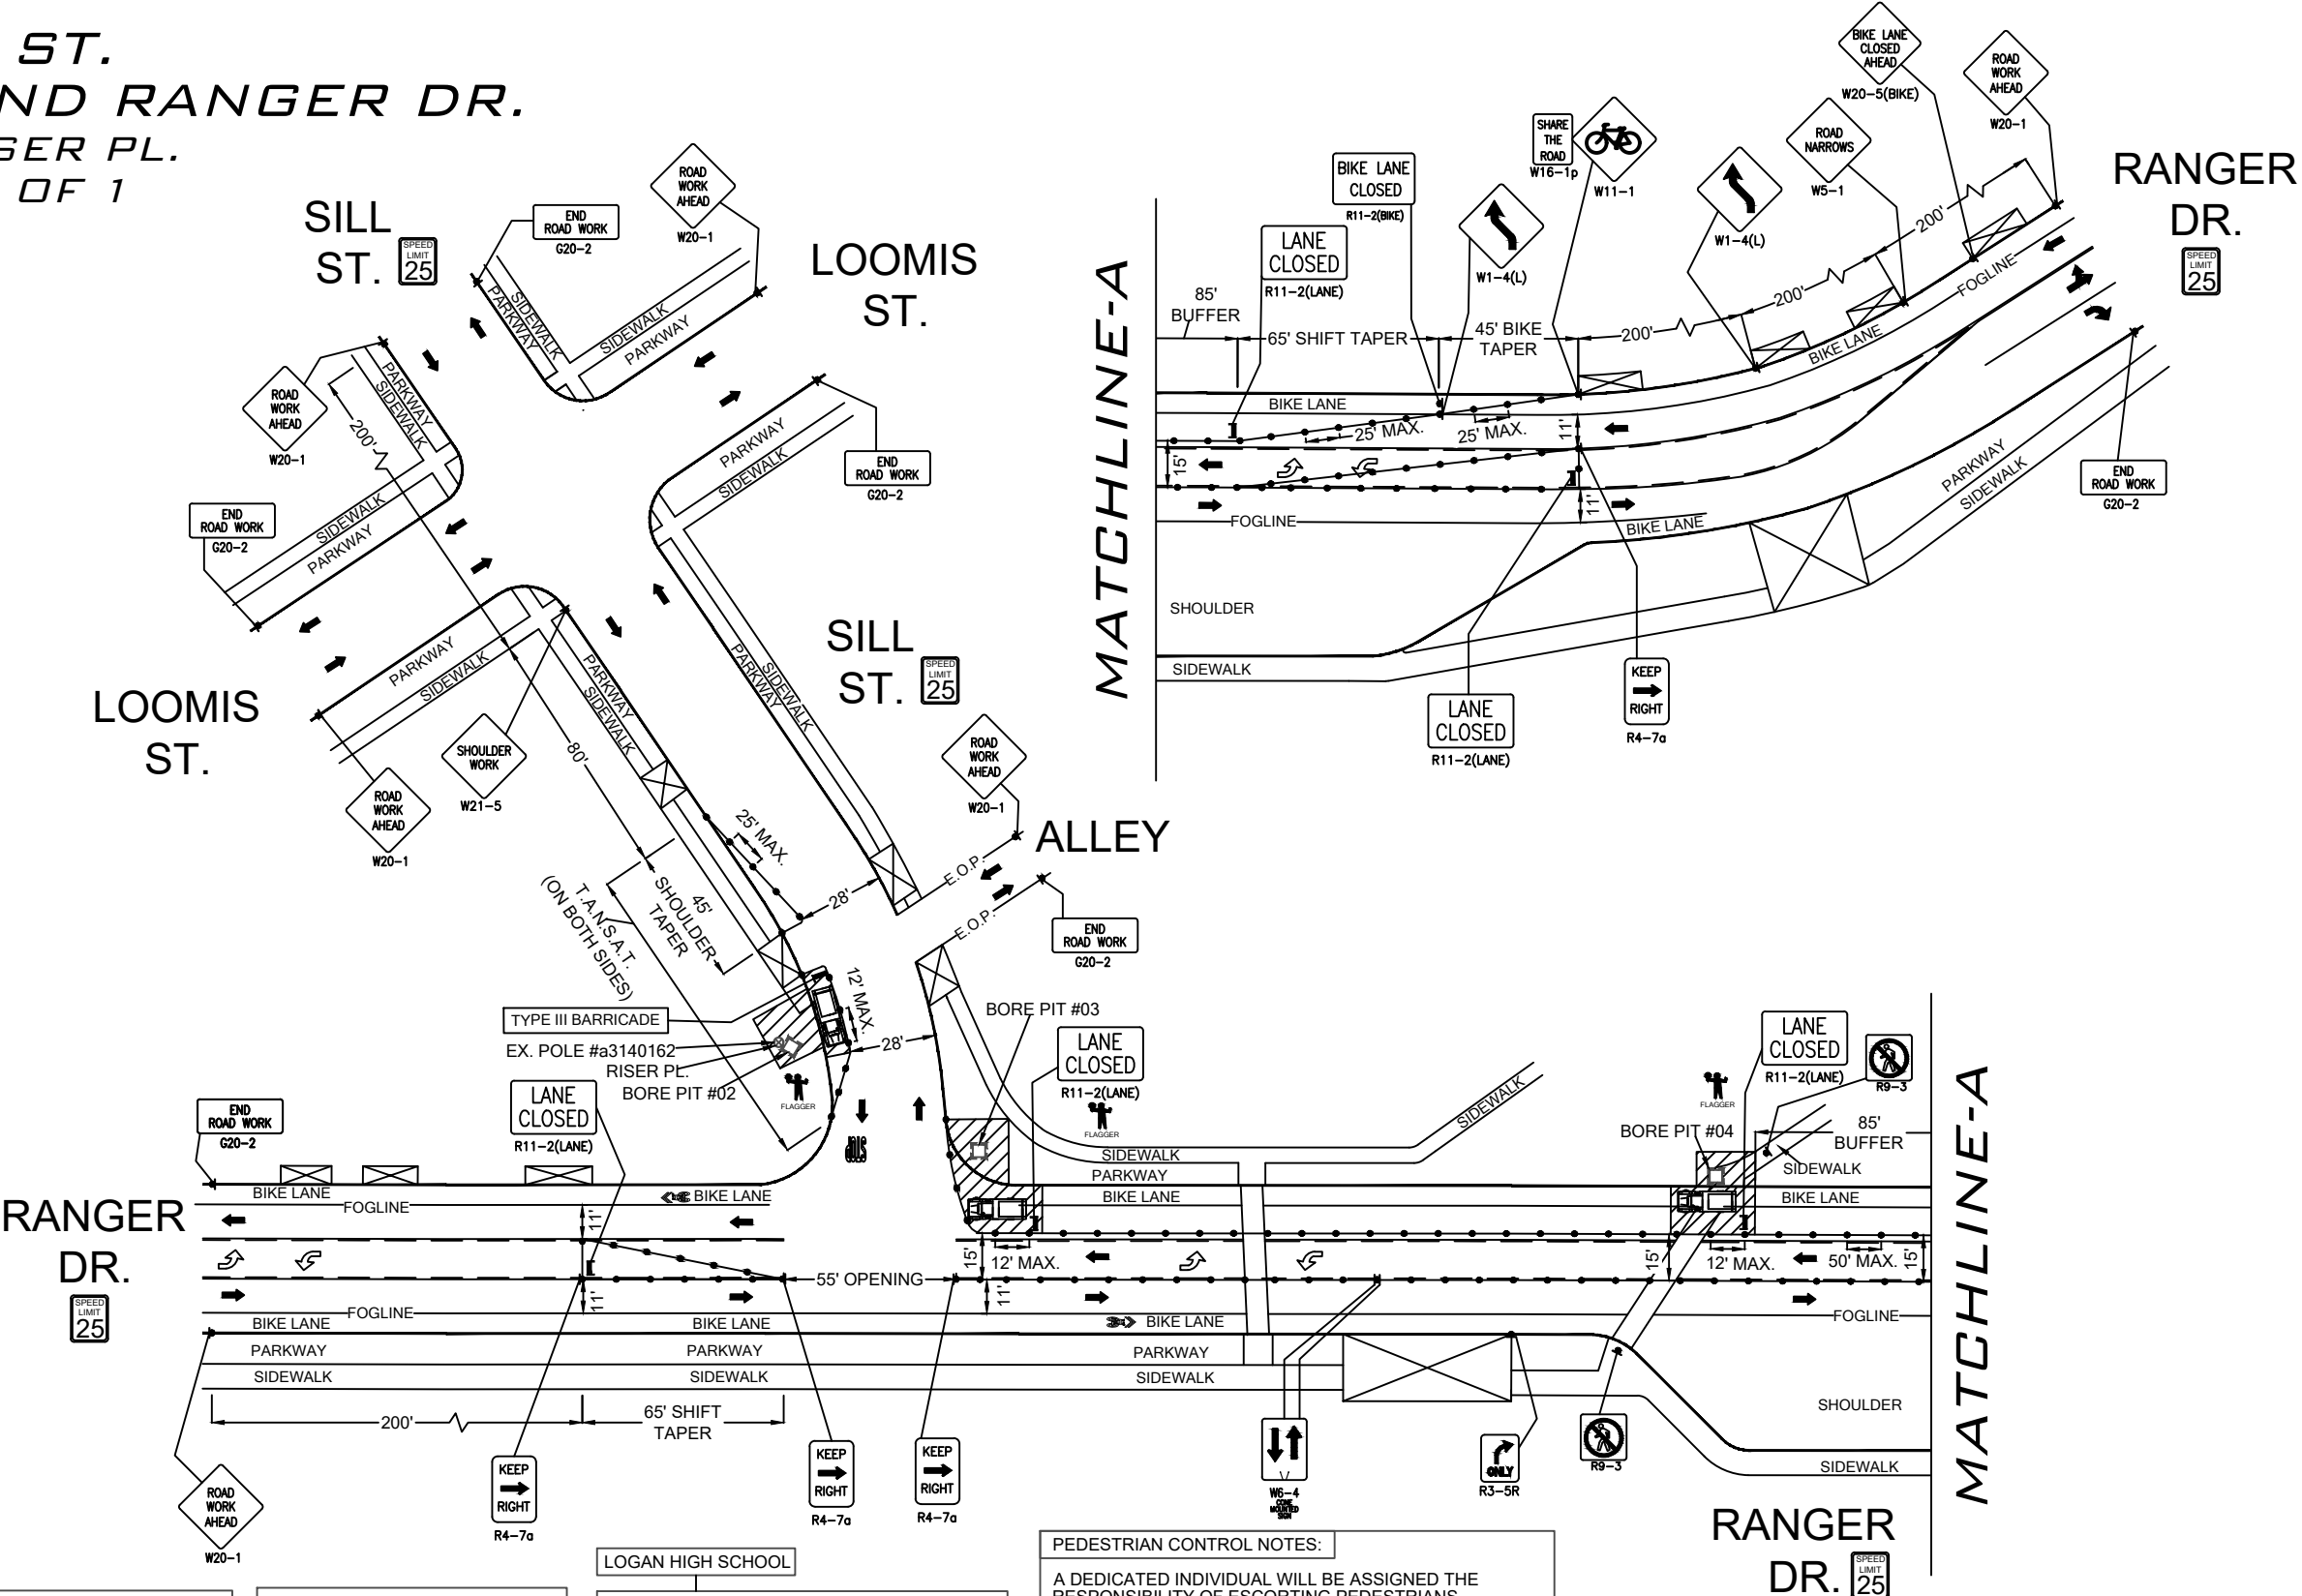

CONTACT PROPERTY OWNER(S) 72 HOURS PRIOR TO START OF WORK.

FLAGGER TO ASSIST PEDESTRIANS THROUGH WORK AREA (SEE PED NOTES)

ACCESS TO DRIVEWAYS MUST BE MAINTAINED AT ALL TIMES.


LOGAN HIGH SCHOOL

CONTRACTOR SHALL COORDINATE WORK HOURS WITH LOCAL SCHOOL BELL SCHEDULE. NO TRAFFIC CONTROL EQUIPMENT SHALL BE PLACED UNTIL AFTER SCHOOL IS IN SESSION.

PEDESTRIAN CONTROL NOTES:

A DEDICATED INDIVIDUAL WILL BE ASSIGNED THE RESPONSIBILITY OF ESCORTING PEDESTRIANS THROUGH THE WORK AREA IN ACCORDANCE WITH THREE MAJOR CONSIDERATIONS:

1. PEDESTRIANS SHOULD NOT BE LED INTO DIRECT CONFLICT WITH WORK SITE VEHICLES, EQUIPMENT OR OPERATIONS
2. PEDESTRIANS SHOULD NOT BE LED INTO DIRECT CONFLICT WITH MAINLINE TRAFFIC MOVING THROUGH OR AROUND THE WORK SITE.
3. PEDESTRIANS SHOULD BE PROVIDED WITH A REASONABLY SAFE, CONVENIENT AND ACCESSIBLE PATH THAT REPLICATES AS NEARLY AS PRACTICAL THE MOST DESIRABLE CHARACTERISTICS OF THE EXISTING SIDEWALK OR FOOTPATH

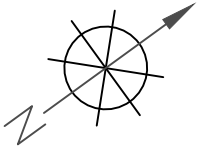

LEGEND

✱	PORTABLE FLASHING BEACON (P.F.B.)
≡	TYPE III BARRICADE W/SIGN
⋈	TYPE II BARRICADE W/SIGN
•	CHANNELIZING DEVICE
⦿	TRAFFIC CONE WITH CLIP ON SIGN
⏏	TYPE I W/ SIGN
⏏	EXISTING SIGN
Ⓢ	SIGNALIZED INTERSECTION
⏏	FLASHING ARROW BOARD
⦿	HIGH LEVEL WARNING DEVICE (FLAGTREE)
⏏	FLAGGER
TANSAT	TOW AWAY NO STOPPING ANY TIME
⏏	EXISTING DRIVEWAY
▨	WORK ZONE (ACTIVITY AREA) LIMITS
➡	DIRECTION OF TRAFFIC (NOT PAVEMENT MARKING)

CALL 811 BEFORE YOU DIG.
WISCONSIN TOLL FREE
800-242-8511

BRIGHTSPEED

PLANS PREPARED BY:

XCHC
A CONGRUEX COMPANY
9095 Rio San Diego Dr. Ste 165
San Diego, CA 92108-1694
(949) 250-0004 / FAX (949) 250-0006

REVISIONS			
REV.	DESCRIPTION	BY	DATE
0	INITIAL DESIGN	H.S.	7/01/24

BRIGHTSPEED
CONFIDENTIAL AND PROPRIETARY

LCRSWIXC

TC-1 OF TC-1

SCALE: 1:60