

CONSTRUCTION NOTE:
BURY CABLE AT A MINIMUM OF 30" DEPTH
UNLESS OTHERWISE NOTED ON PRINTS.

CONSTRUCTION NOTE:
CHARTER COMMUNICATIONS WILL PLACE
PROPOSED CABLES IN CORRIDOR AS CLOSE TO
THE BACK OF RIGHT-OF-WAY AS POSSIBLE,
PENDING LOCATES.

LEGEND

TB : TREE BORE(DIRECTIONAL BORE)
RB : ROAD BORE (DIRECTIONAL BORE)
T : TRENCH
HD : HAND DIG
P : PLOW


**CHARTER COMMUNICATIONS PROPOSES
TO BURY COAX COMMUNICATION CABLE
IN A 2" CONDUIT**

--- = COAX CABLE

⊕ = POT HOLE UTILITIES

CONSTRUCTION NOTE:
POTHOLE WHERE
NECESSARY AND ADJUST
DEPTH ACCORDINGLY

THE UTILITIES SHOWN ON THIS PLAN ARE
INDICATED IN ACCORDANCE WITH AVAILABLE
RECORDS. THE CONTRACTOR SHALL BE
RESPONSIBLE FOR OBTAINING EXACT
LOCATIONS AND ELEVATIONS OF ALL UTILITIES
FROM THE OWNERS OF THE RESPECTIVE
UTILITIES AND FROM FIELD VERIFICATION.

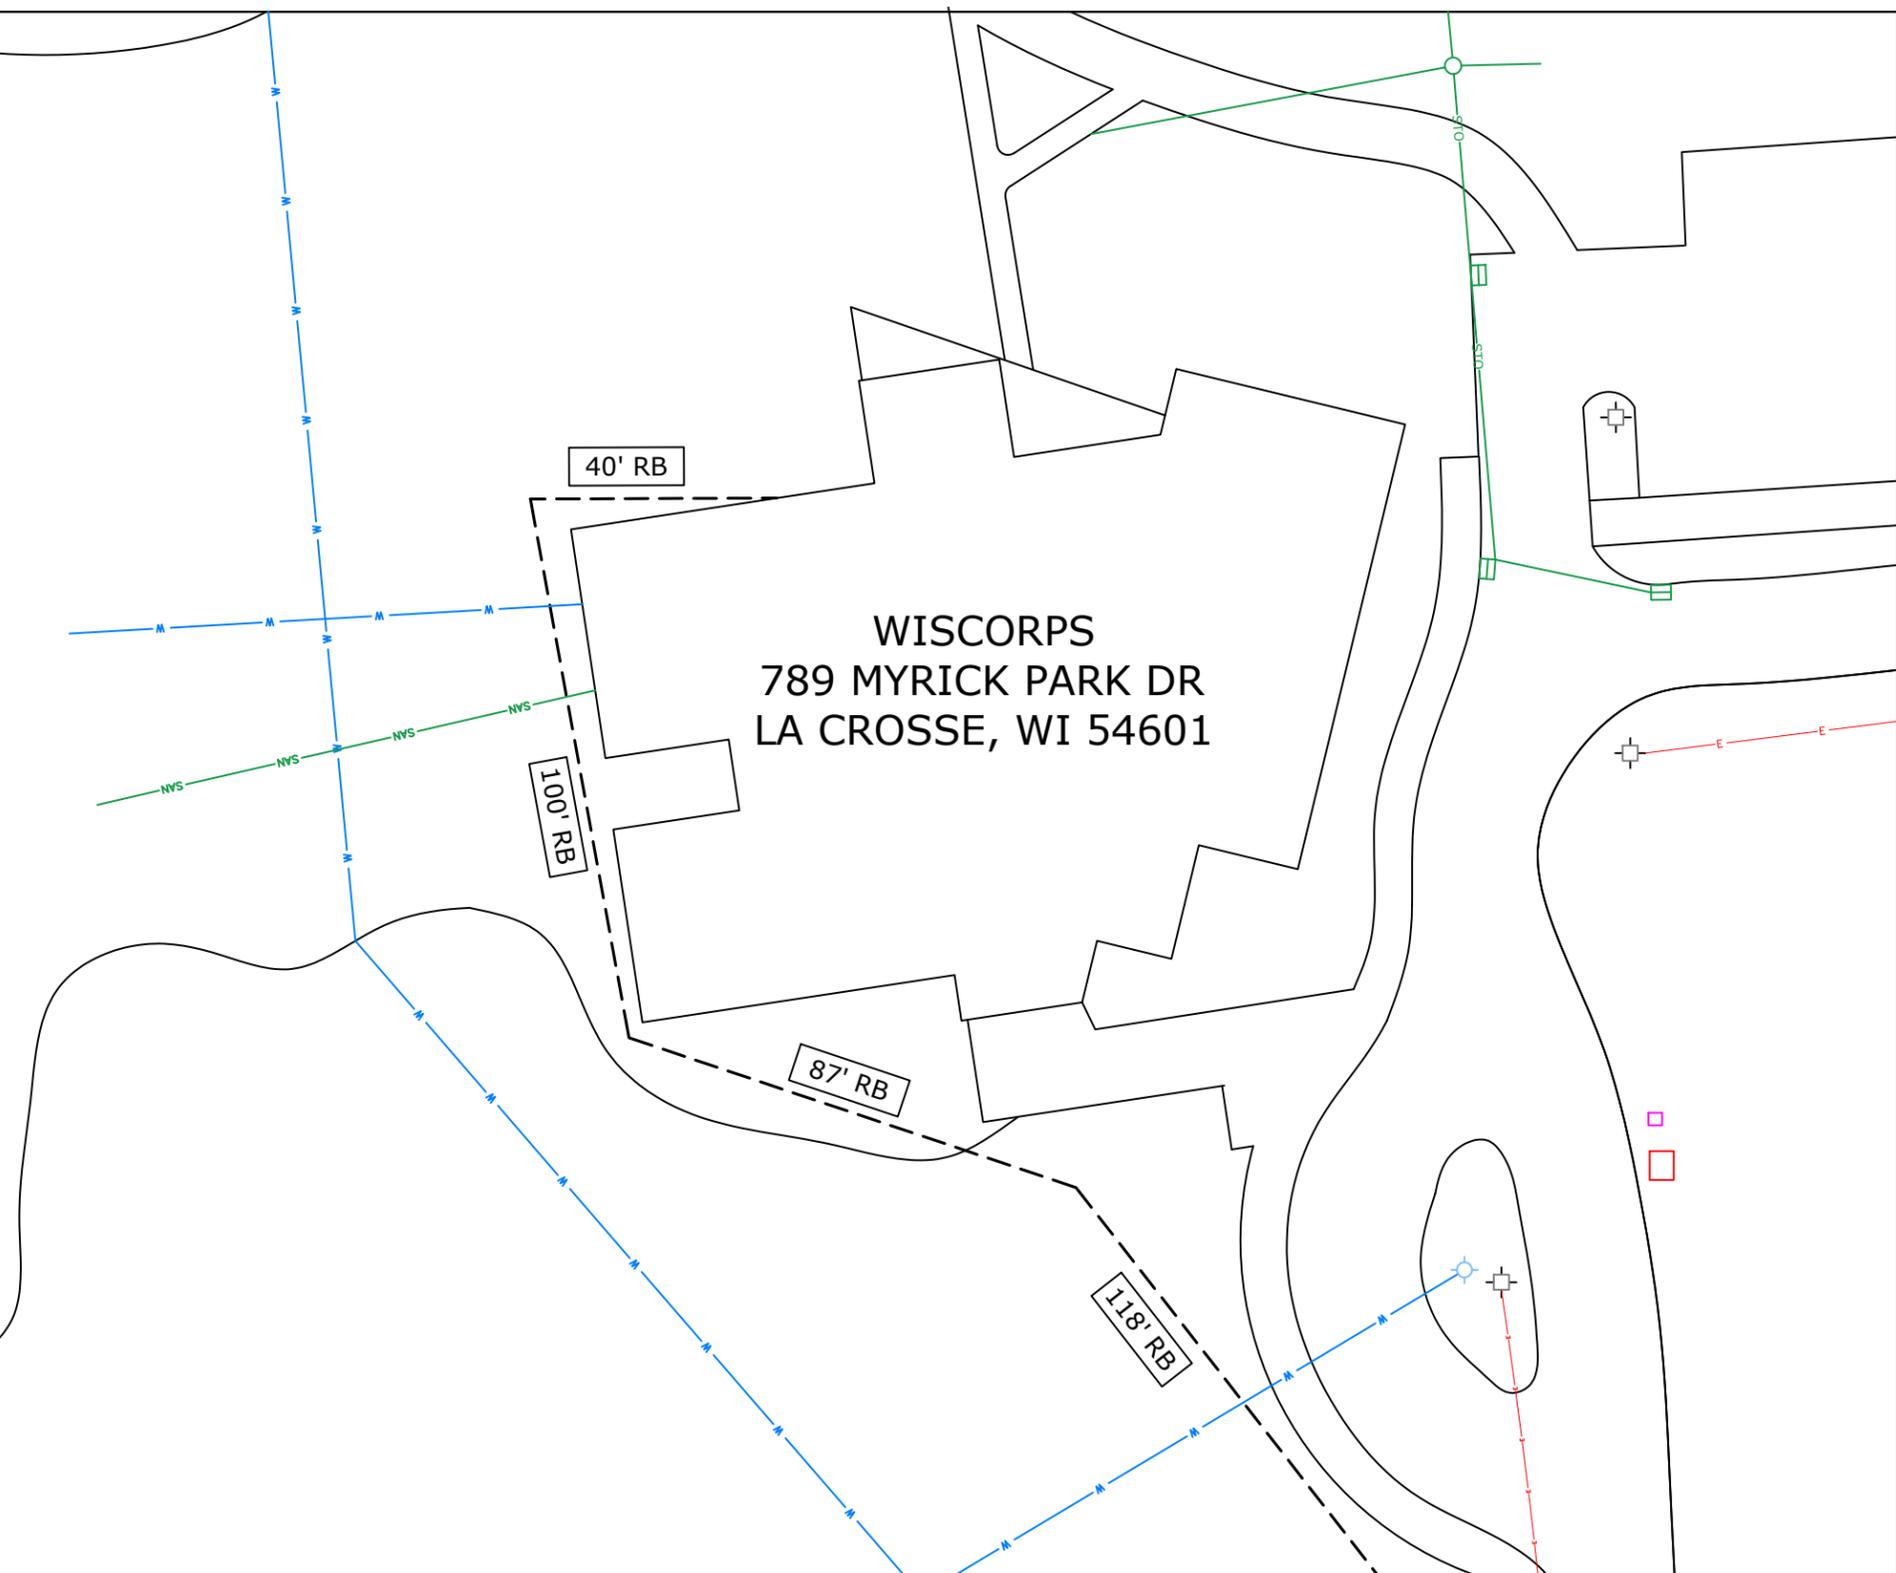

(920)465-8018
GREEN BAY, BROWNSTVILLE,
NEW BERLIN & MINNEAPOLIS

LEGEND

- | | | | |
|----------------------|------------------|---------------------|--------------------|
| ⊕ JOINT POLE | ANCHOR | MANHOLE | GROUND |
| ⊕ NEW JOINT POLE | NEW ANCHOR | EXISTING FIBER COIL | NEW GROUND |
| ⊕ POWER POLE | JOINT ANCHOR | 100' NEW FIBER COIL | PROPERTY LINE |
| ⊕ NEW POWER POLE | NEW JOINT ANCHOR | EXISTING HAND HOLE | ROADWAY CENTERLINE |
| ⊕ TELEPHONE POLE | FOREIGN ANCHOR | NEW HAND HOLE | FIBER WARNING SIGN |
| ⊕ NEW TELEPHONE POLE | DOWNGUY | SHRUBS | TRAFFIC LIGHT |
| ⊕ EXISTING PEDESTAL | NEW DOWNGUY | DECIDUOUS TREE | HYDRANT |
| ⊕ NEW PEDESTAL | UTILITY VALVE | | SIGNS |
| | | | STREET LIGHT |
| | | | CONIFEROUS TREE |

LINETYPES

- | | |
|-----------------|-----|
| PROPOSED FIBER | --- |
| PROPOSED STRAND | --- |
| GAS | --- |
| WATER | --- |
| ELECTRICAL | --- |
| STORM | --- |
| SANITARY | --- |
| CABLE TV | --- |
| TELEPHONE | --- |

PROJECT #3118743
PERMIT ID #3118743CITY



1228 12TH AVE S
ONALASKA, WI 54650



ADDRESS
789 MYRICK PARK DR

FIELD BY: DATE:


DRAFTED BY: DATE:
MP 1/27/2022

DESIGNED BY: DATE:

ASBUILTS BY: DATE:

LOCATION
LA CROSSE ,WI

	1	2
	3	

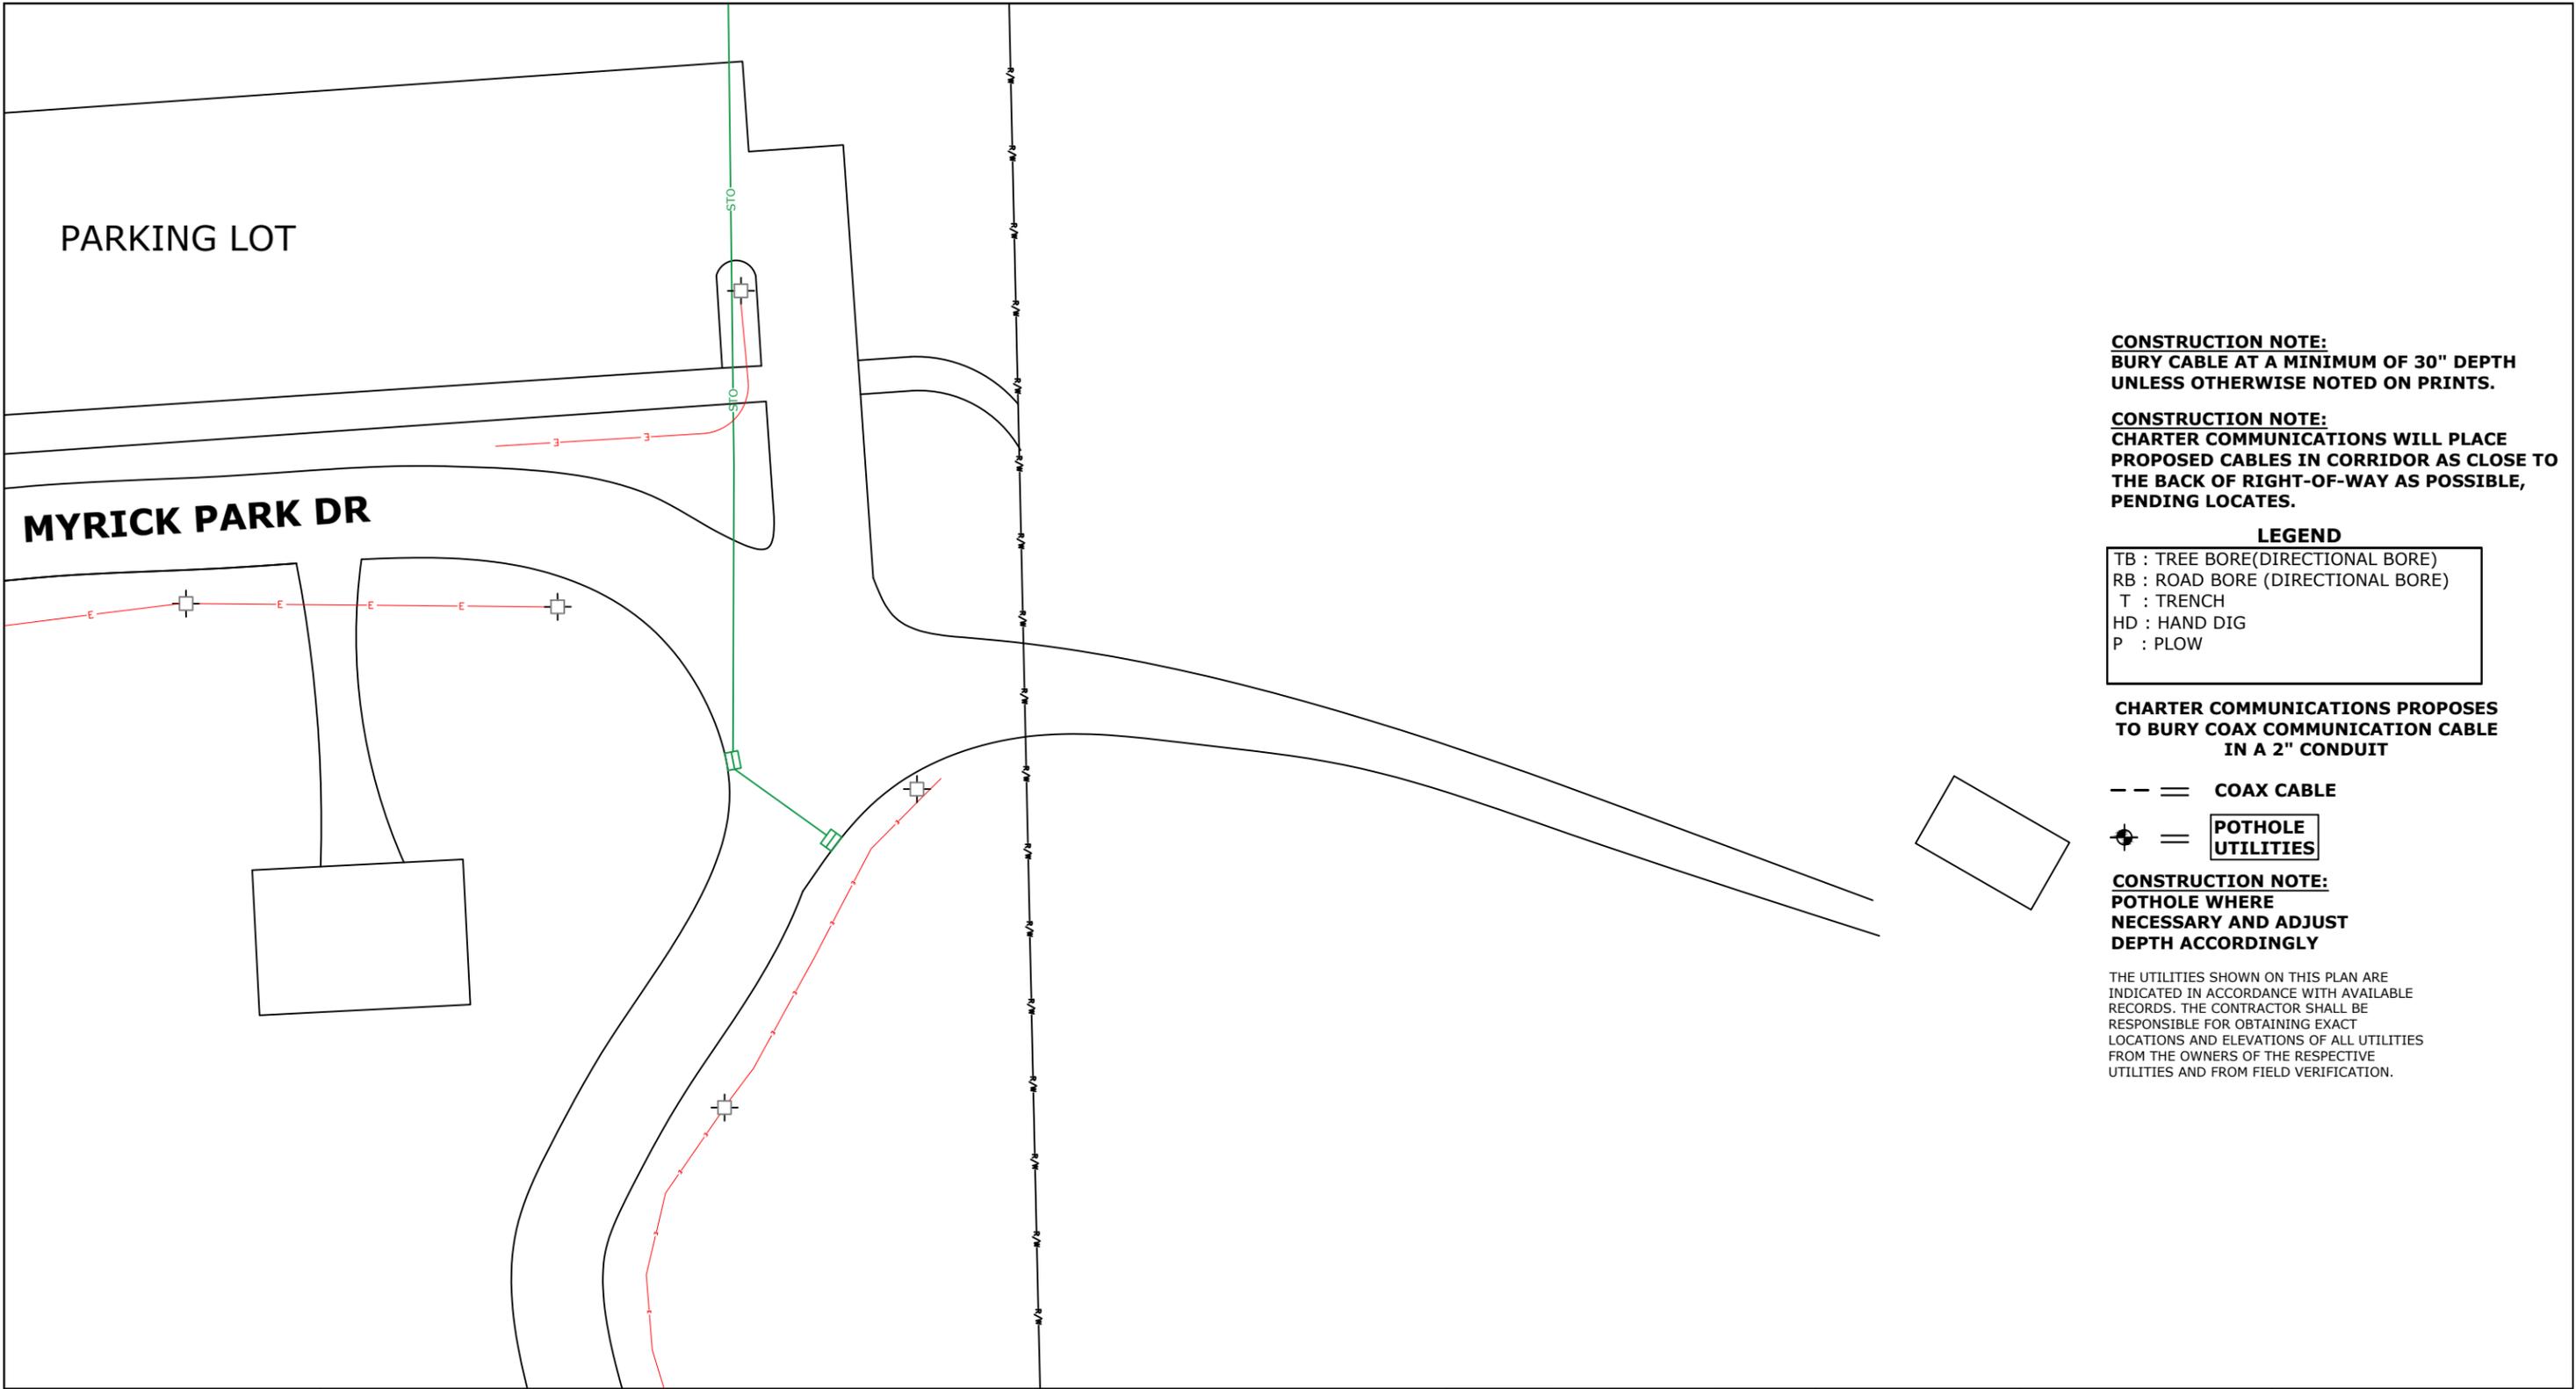

CONSTRUCTION NOTE:
 BURY CABLE AT A MINIMUM OF 30" DEPTH
 UNLESS OTHERWISE NOTED ON PRINTS.

CONSTRUCTION NOTE:
 CHARTER COMMUNICATIONS WILL PLACE
 PROPOSED CABLES IN CORRIDOR AS CLOSE TO
 THE BACK OF RIGHT-OF-WAY AS POSSIBLE,
 PENDING LOCATES.

LEGEND

TB	: TREE BORE(DIRECTIONAL BORE)
RB	: ROAD BORE (DIRECTIONAL BORE)
T	: TRENCH
HD	: HAND DIG
P	: PLOW

**CHARTER COMMUNICATIONS PROPOSES
 TO BURY COAX COMMUNICATION CABLE
 IN A 2" CONDUIT**

---	COAX CABLE
⊕	POTHOLE UTILITIES

CONSTRUCTION NOTE:
 POTHOLE WHERE
 NECESSARY AND ADJUST
 DEPTH ACCORDINGLY

THE UTILITIES SHOWN ON THIS PLAN ARE
 INDICATED IN ACCORDANCE WITH AVAILABLE
 RECORDS. THE CONTRACTOR SHALL BE
 RESPONSIBLE FOR OBTAINING EXACT
 LOCATIONS AND ELEVATIONS OF ALL UTILITIES
 FROM THE OWNERS OF THE RESPECTIVE
 UTILITIES AND FROM FIELD VERIFICATION.



(920)465-8018
 GREEN BAY, BROWNSVILLE,
 NEW BERLIN & MINNEAPOLIS

LEGEND

⊗ JOINT POLE	⚡ ANCHOR	⊠ MANHOLE	⚡ GROUND
⊗ NEW JOINT POLE	⚡ NEW ANCHOR	⊠ EXISTING FIBER COIL	⚡ NEW GROUND
⊗ POWER POLE	⚡ JOINT ANCHOR	⊠ 100' NEW FIBER COIL	⚡ PROPERTY LINE
⊗ NEW POWER POLE	⚡ NEW JOINT ANCHOR	⊠ EXISTING HAND HOLE	⚡ ROADWAY CENTERLINE
⊗ TELEPHONE POLE	⚡ FOREIGN ANCHOR	⊠ NEW HAND HOLE	⚡ FIBER WARNING SIGN
⊗ NEW TELEPHONE POLE	⚡ DOWNGUY	⊠ SHRUBS	⚡ TRAFFIC LIGHT
⊗ EXISTING PEDESTAL	⚡ NEW DOWNGUY	⊠ DECIDUOUS TREE	⚡ HYDRANT
⊗ NEW PEDESTAL	⚡ UTILITY VALVE		⚡ SIGNS
			⚡ STREET LIGHT
			⚡ CONIFEROUS TREE

LINETYPES

PROPOSED FIBER	---
PROPOSED STRAND	---
GAS	---
WATER	---
ELECTRICAL	---
STORM	---
SANITARY	---
CABLE TV	---
TELEPHONE	---

PROJECT #3118743
 PERMIT ID #3118743CITY

1228 12TH AVE S
 ONALASKA, WI 54650



ADDRESS	789 MYRICK PARK DR	LOCATION	LA CROSSE ,WI
FIELD BY:	DATE:		
DRAFTED BY:	DATE:	1	2
DESIGNED BY:	DATE:		
ASBUILTS BY:	DATE:		4

CONSTRUCTION NOTE:
 BURY CABLE AT A MINIMUM OF 30" DEPTH
 UNLESS OTHERWISE NOTED ON PRINTS.

CONSTRUCTION NOTE:
 CHARTER COMMUNICATIONS WILL PLACE
 PROPOSED CABLES IN CORRIDOR AS CLOSE TO
 THE BACK OF RIGHT-OF-WAY AS POSSIBLE,
 PENDING LOCATES.

LEGEND


TB : TREE BORE(DIRECTIONAL BORE)
 RB : ROAD BORE (DIRECTIONAL BORE)
 T : TRENCH
 HD : HAND DIG
 P : PLOW

**CHARTER COMMUNICATIONS PROPOSES
 TO BURY COAX COMMUNICATION CABLE
 IN A 2" CONDUIT**

--- = COAX CABLE
 = POTHOLE UTILITIES

CONSTRUCTION NOTE:
 POTHOLE WHERE
 NECESSARY AND ADJUST
 DEPTH ACCORDINGLY

THE UTILITIES SHOWN ON THIS PLAN ARE
 INDICATED IN ACCORDANCE WITH AVAILABLE
 RECORDS. THE CONTRACTOR SHALL BE
 RESPONSIBLE FOR OBTAINING EXACT
 LOCATIONS AND ELEVATIONS OF ALL UTILITIES
 FROM THE OWNERS OF THE RESPECTIVE
 UTILITIES AND FROM FIELD VERIFICATION.

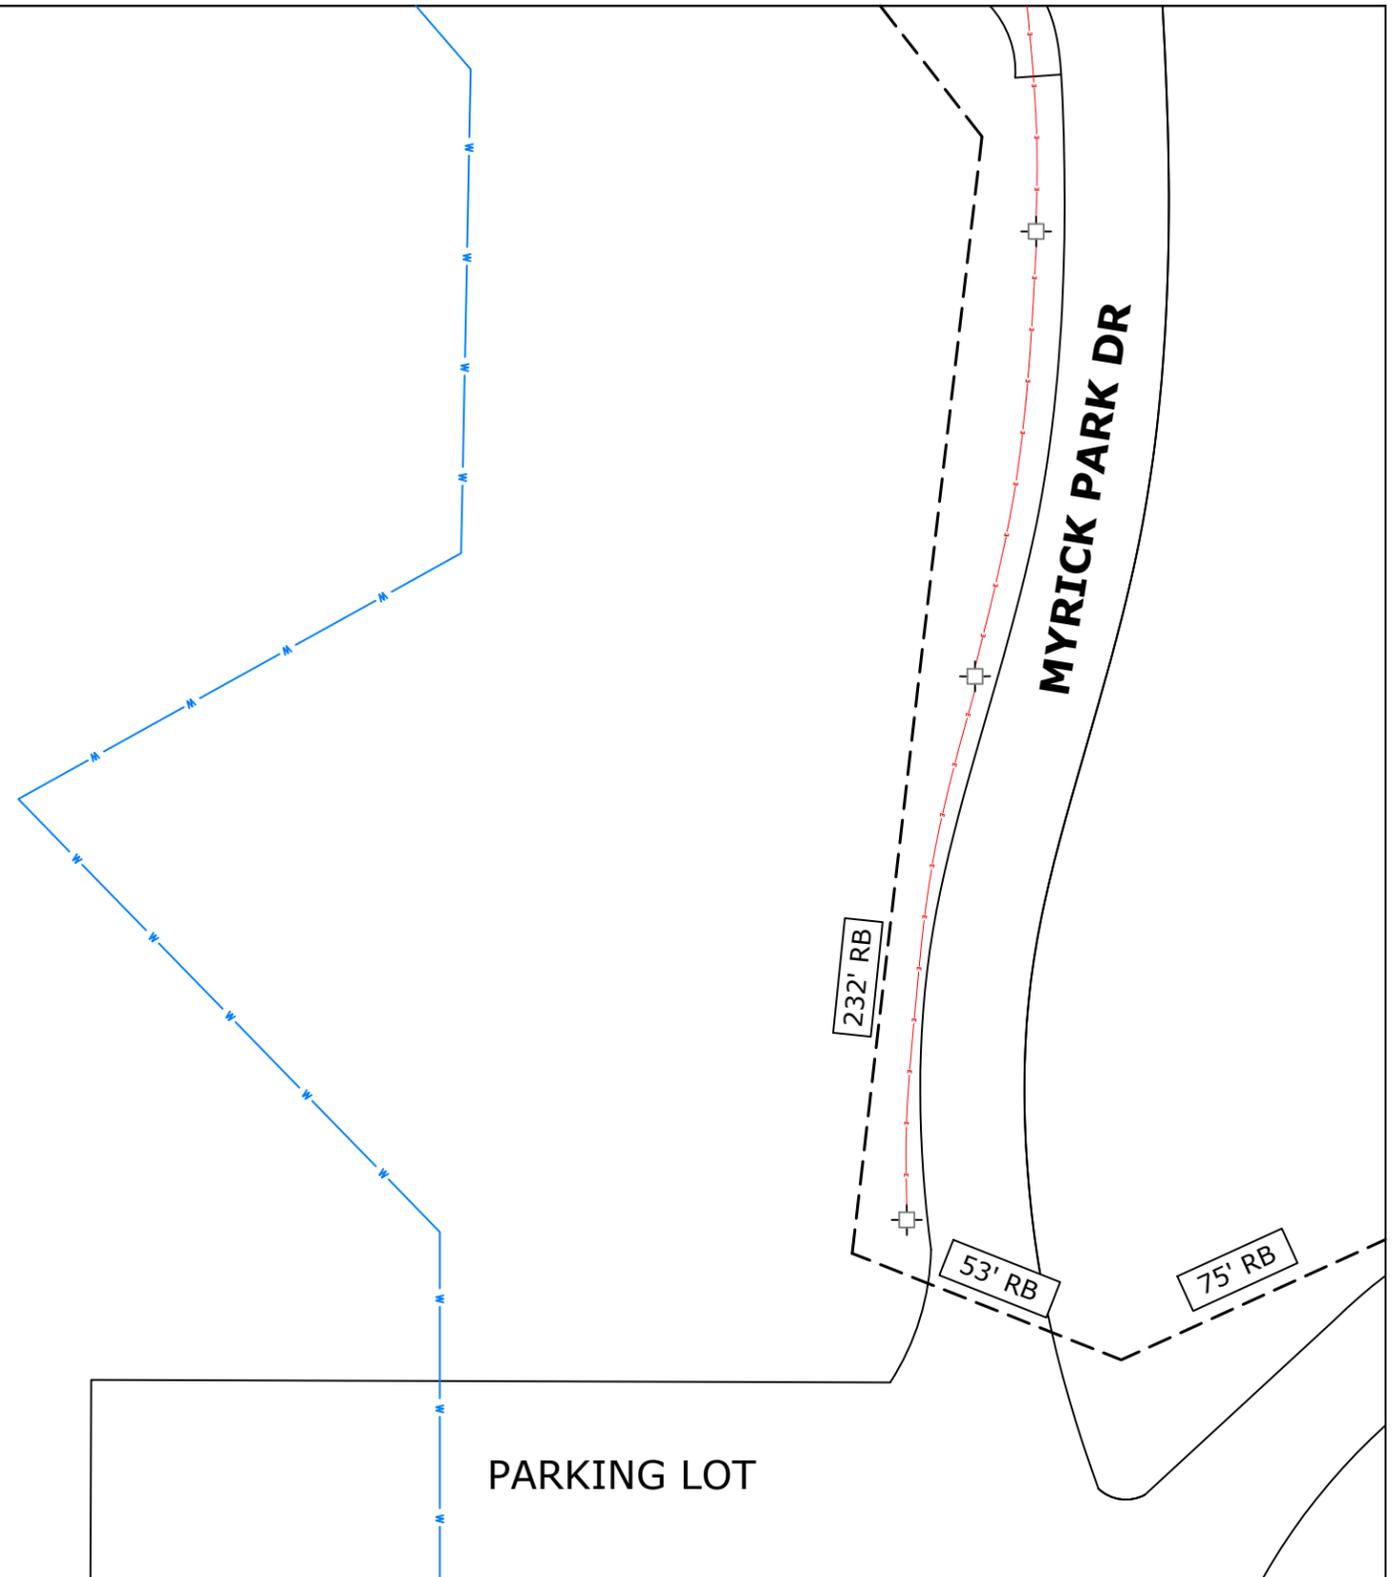

(920)465-8018
 GREEN BAY, BROWNSVILLE,
 NEW BERLIN & MINNEAPOLIS

LEGEND

- | | | | |
|----------------------|------------------|--------------------------|----------------------|
| ⊗ JOINT POLE | ANCHOR | MANHOLE | GROUND |
| ⊙ NEW JOINT POLE | NEW ANCHOR | EXISTING FIBER COIL | NEW GROUND |
| × POWER POLE | JOINT ANCHOR | 100' EXISTING FIBER COIL | PROPERTY LINE |
| × NEW POWER POLE | NEW JOINT ANCHOR | 100' NEW FIBER COIL | ROADWAY CENTERLINE |
| ○ TELEPHONE POLE | FOREIGN ANCHOR | EXISTING HAND HOLE | ● FIBER WARNING SIGN |
| ● NEW TELEPHONE POLE | DOWNGUY | NEW HAND HOLE | ⊕+D TRAFFIC LIGHT |
| ⊗ EXISTING PEDESTAL | NEW DOWNGUY | SHRUBS | ⊕ HYDRANT |
| ■ NEW PEDESTAL | UTILITY VALVE | DECIDUOUS TREE | ⊕ SIGNS |
| | | | ⊕ STREET LIGHT |
| | | | ⊕ CONIFEROUS TREE |

LINETYPES

- | | |
|-----------------|-----------------|
| PROPOSED FIBER | — F — F — |
| PROPOSED STRAND | — S — S — |
| GAS | — G — G — |
| WATER | — W — W — |
| ELECTRICAL | — E — E — |
| STORM | — ST — ST — |
| SANITARY | — SAN — SAN — |
| CABLE TV | — CATV — CATV — |
| TELEPHONE | — TEL — TEL — |

PROJECT #3118743
 PERMIT ID #3118743CITY



1228 12TH AVE S
 ONALASKA, WI 54650



ADDRESS
 789 MYRICK PARK DR

FIELD BY: DATE:

DRAFTED BY: DATE:
 MP 1/27/2022

DESIGNED BY: DATE:

ASBUILTS BY: DATE:

LOCATION
 LA CROSSE ,WI

	1	
	3	4

CONSTRUCTION NOTE:
 BURY CABLE AT A MINIMUM OF 30" DEPTH
 UNLESS OTHERWISE NOTED ON PRINTS.

CONSTRUCTION NOTE:
 CHARTER COMMUNICATIONS WILL PLACE
 PROPOSED CABLES IN CORRIDOR AS CLOSE TO
 THE BACK OF RIGHT-OF-WAY AS POSSIBLE,
 PENDING LOCATES.

LEGEND

TB : TREE BORE(DIRECTIONAL BORE)
 RB : ROAD BORE (DIRECTIONAL BORE)
 T : TRENCH
 HD : HAND DIG
 P : PLOW


**CHARTER COMMUNICATIONS PROPOSES
 TO BURY COAX COMMUNICATION CABLE
 IN A 2" CONDUIT**

--- = COAX CABLE

⊕ = POTHOLE UTILITIES

CONSTRUCTION NOTE:
 POTHOLES WHERE
 NECESSARY AND ADJUST
 DEPTH ACCORDINGLY

THE UTILITIES SHOWN ON THIS PLAN ARE
 INDICATED IN ACCORDANCE WITH AVAILABLE
 RECORDS. THE CONTRACTOR SHALL BE
 RESPONSIBLE FOR OBTAINING EXACT
 LOCATIONS AND ELEVATIONS OF ALL UTILITIES
 FROM THE OWNERS OF THE RESPECTIVE
 UTILITIES AND FROM FIELD VERIFICATION.

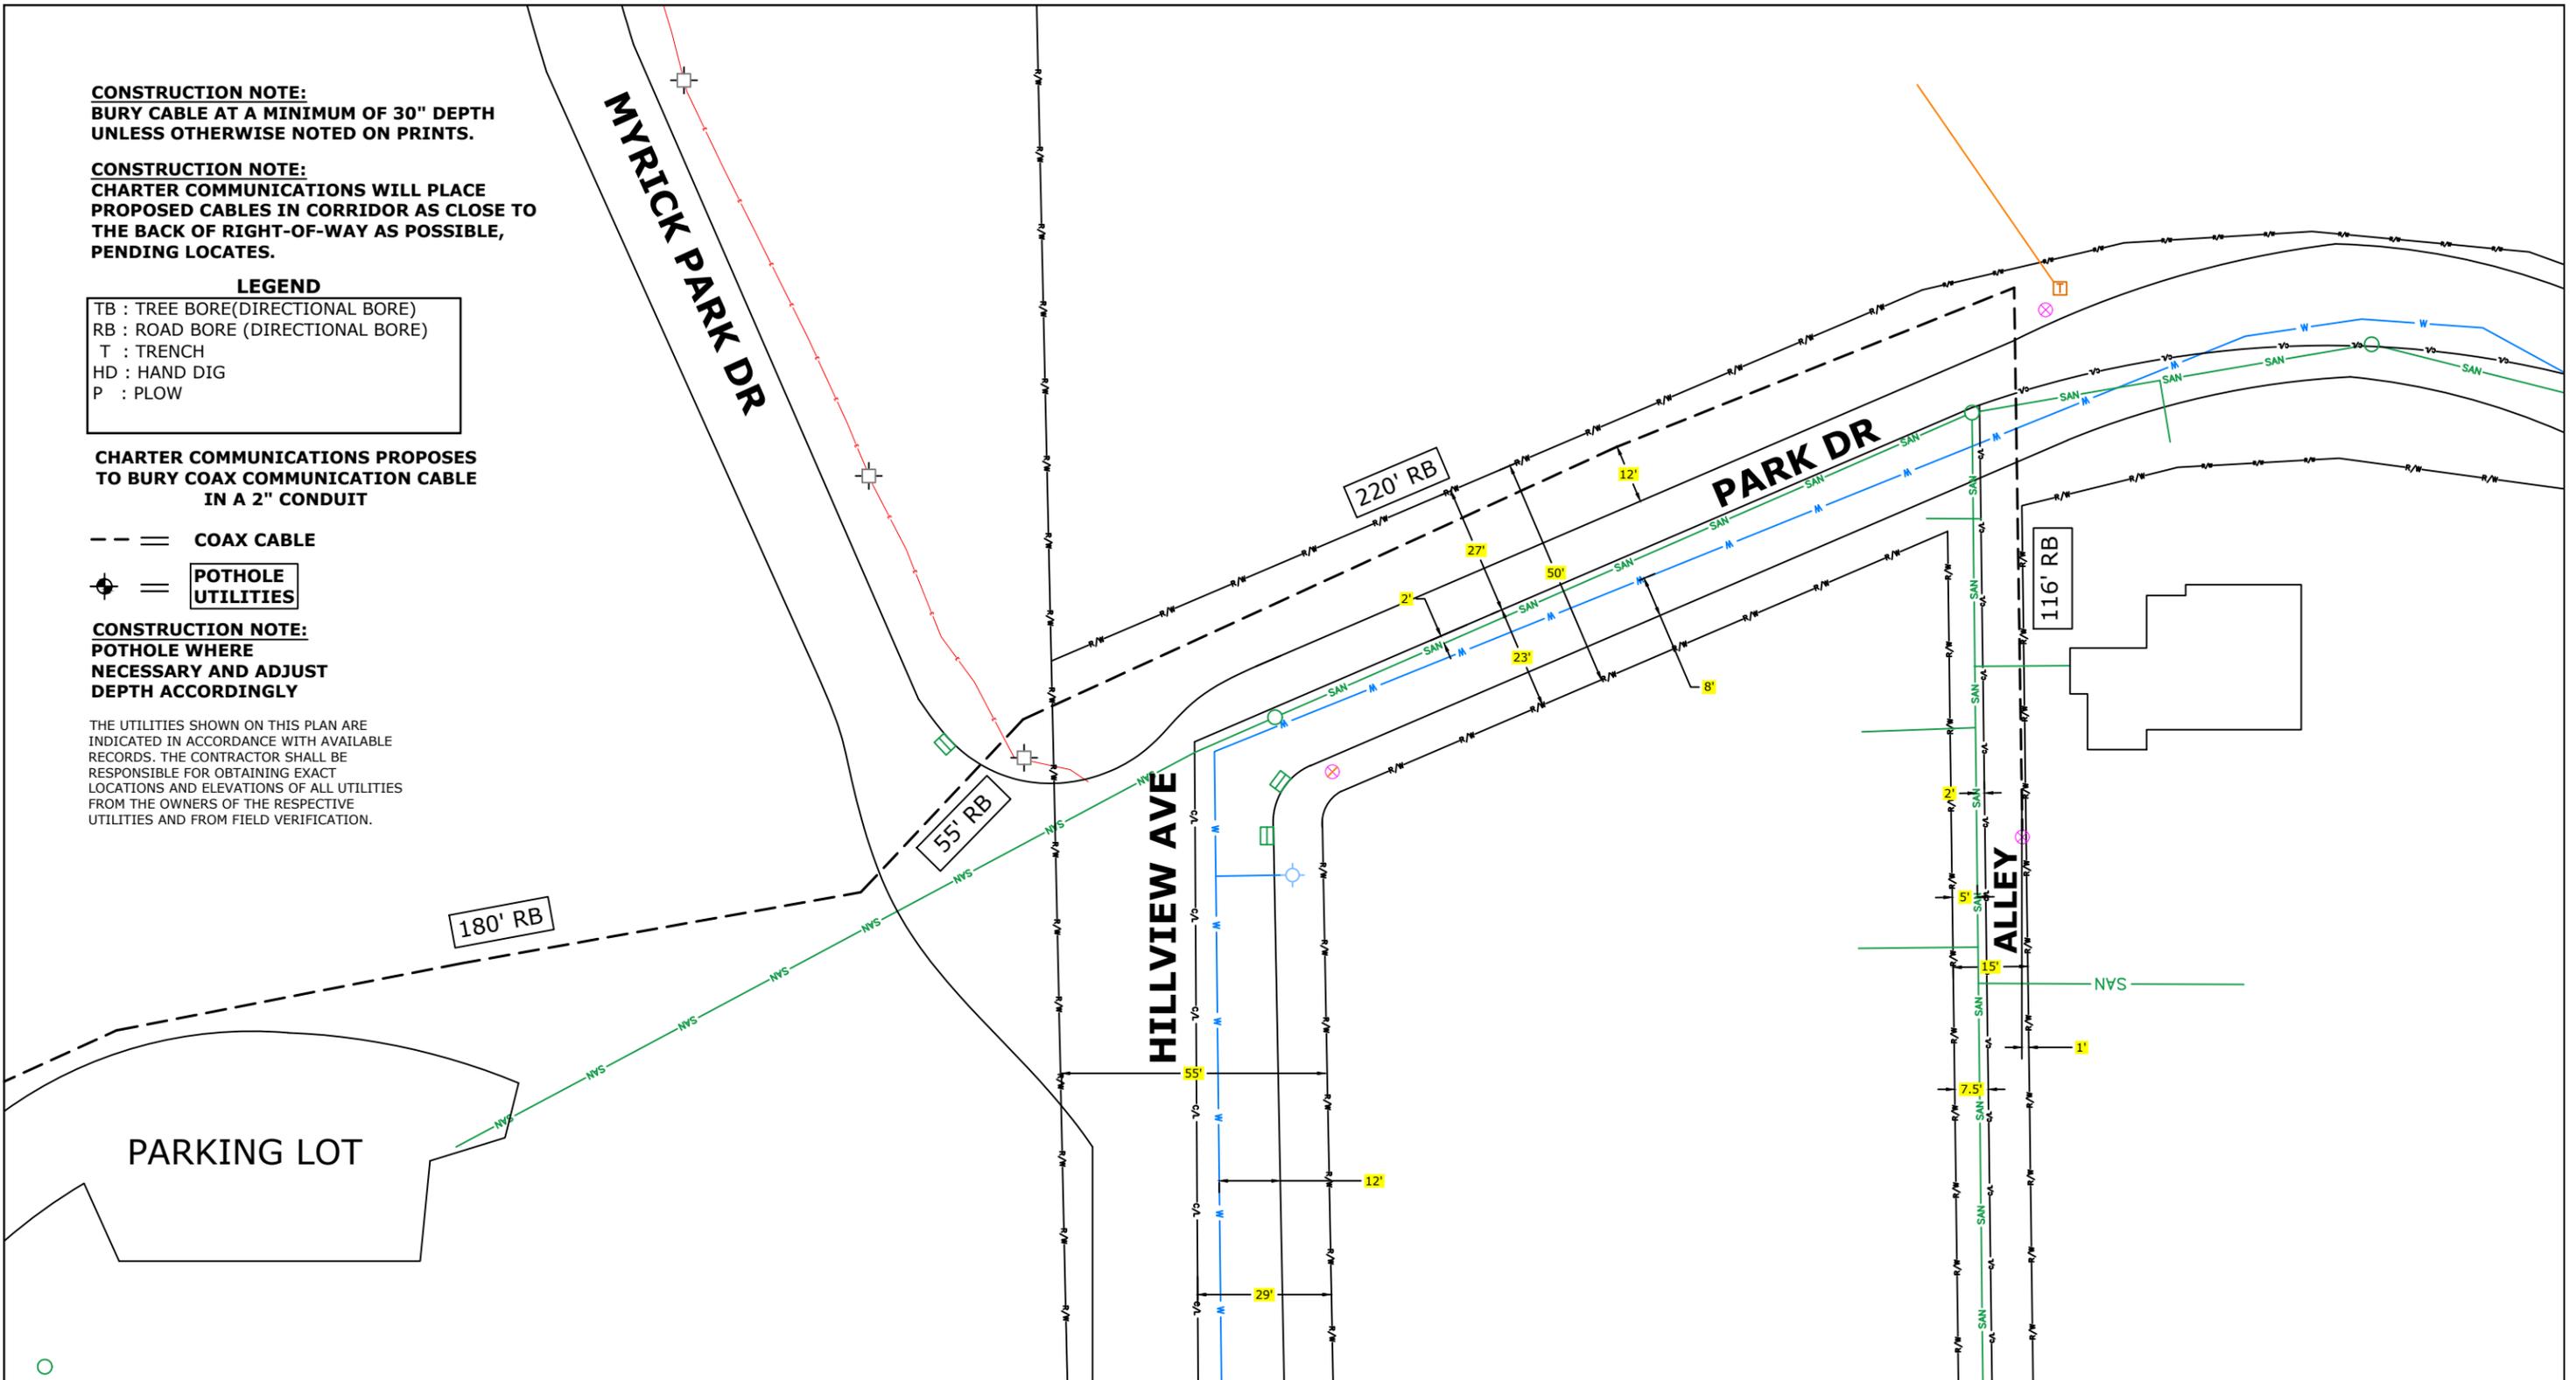

(920)465-8018
 GREEN BAY, BROWNSVILLE,
 NEW BERLIN & MINNEAPOLIS

LEGEND

- | | | | |
|----------------------|------------------|------------------------|----------------------|
| ⊕ JOINT POLE | ANCHOR | MANHOLE | GROUND |
| ⊕ NEW JOINT POLE | NEW ANCHOR | EXISTING FIBER COIL | NEW GROUND |
| ⊕ POWER POLE | JOINT ANCHOR | 100 NEW FIBER COIL | PROPERTY LINE |
| ⊕ NEW POWER POLE | NEW JOINT ANCHOR | 100 EXISTING HAND HOLE | ROADWAY CENTERLINE |
| ⊕ TELEPHONE POLE | FOREIGN ANCHOR | NEW HAND HOLE | ● FIBER WARNING SIGN |
| ⊕ NEW TELEPHONE POLE | DOWNGUY | SHRUBS | +D TRAFFIC LIGHT |
| ⊕ EXISTING PEDESTAL | NEW DOWNGUY | DECIDUOUS TREE | ⊕ HYDRANT |
| ⊕ NEW PEDESTAL | UTILITY VALVE | | ⊕ SIGNS |
| | | | ⊕ STREET LIGHT |
| | | | ⊕ CONIFEROUS TREE |

LINETYPES

- | | |
|-----------------|-----|
| PROPOSED FIBER | --- |
| PROPOSED STRAND | --- |
| GAS | --- |
| WATER | --- |
| ELECTRICAL | --- |
| STORM | --- |
| SANITARY | --- |
| CABLE TV | --- |
| TELEPHONE | --- |

PROJECT #3118743
 PERMIT ID #3118743CITY



1228 12TH AVE S
 ONALASKA, WI 54650



ADDRESS
 789 MYRICK PARK DR

FIELD BY: DATE:

DRAFTED BY: DATE:

DESIGNED BY: DATE:

ASBUILTS BY: DATE:

LOCATION
 LA CROSSE ,WI

	2	
3	4	