



3 NORTH ELEVATION
1/8" = 1'-0"

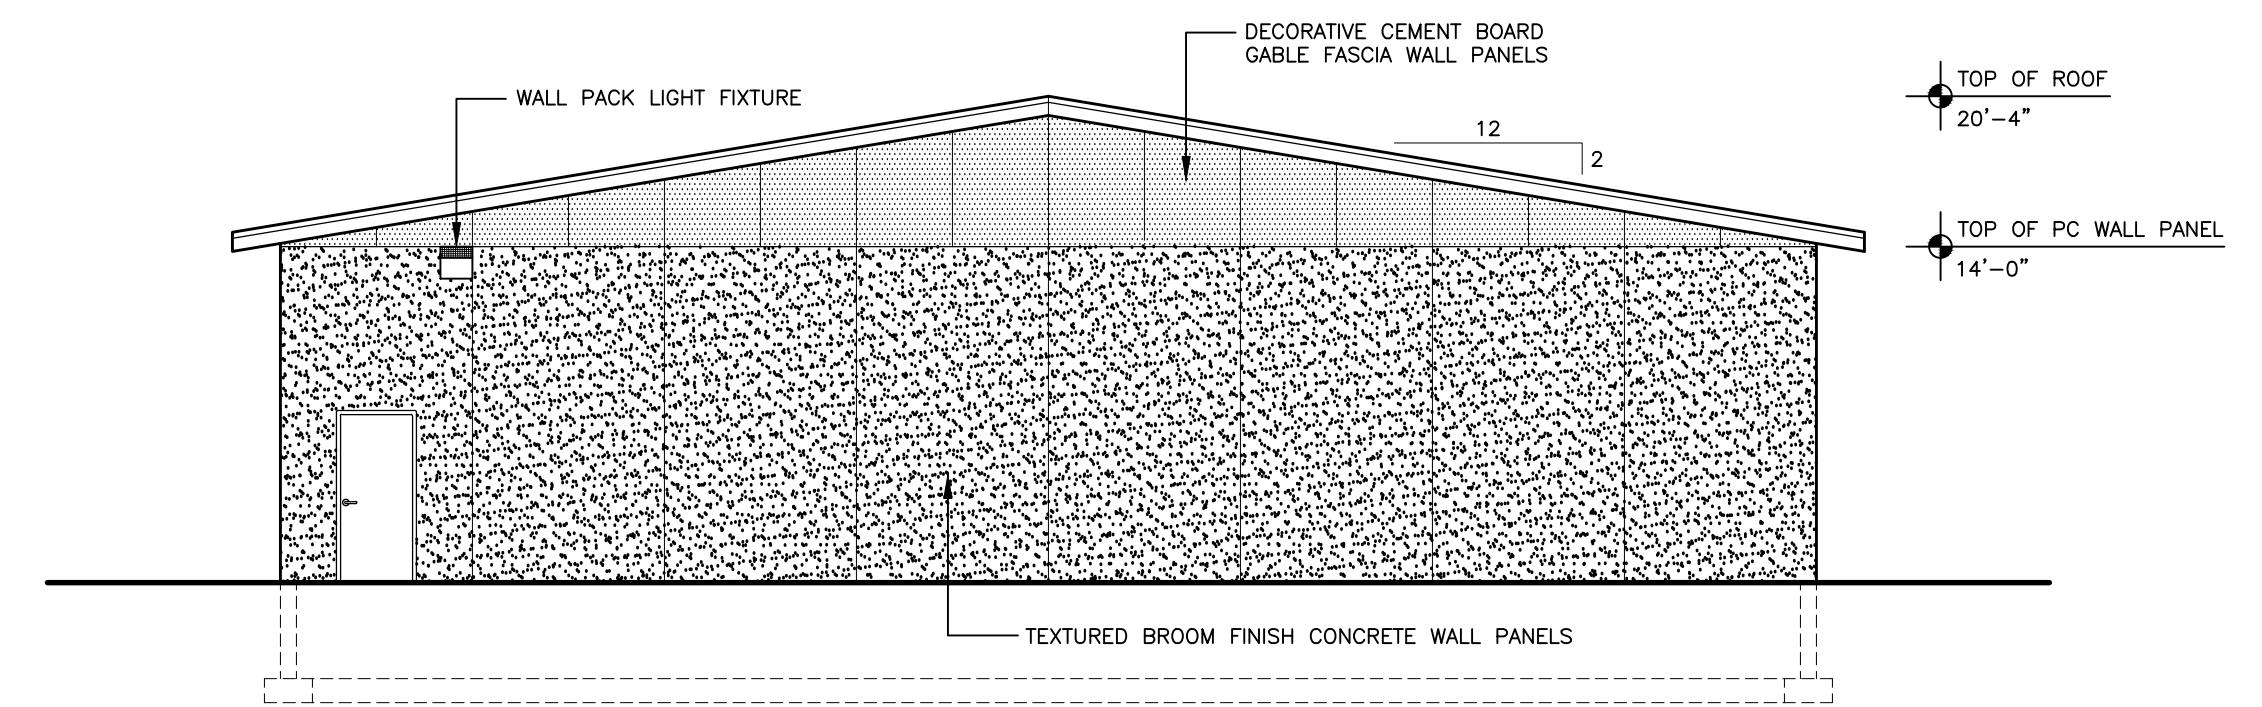

4 EAST ELEVATION
1/8" = 1'-0"

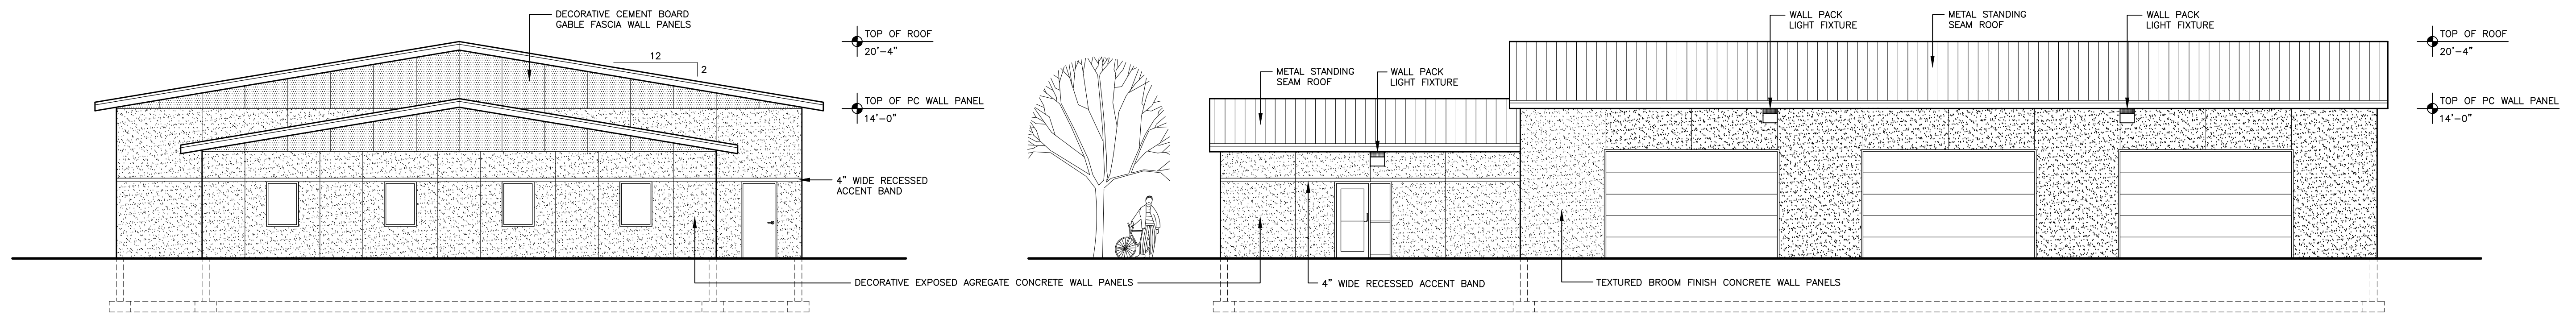

1 WEST ELEVATION
1/8" = 1'-0"

2 SOUTH ELEVATION
1/8" = 1'-0"

I HEREBY CERTIFY THAT THIS PLAN, SPECIFICATION OR REPORT WAS PREPARED BY ME OR UNDER MY DIRECT SUPERVISION AND THAT I AM A DULY REGISTERED PROFESSIONAL UNDER THE LAWS OF THE STATE OF:

SIGNED _____
DATE _____
NUMBER _____

THIS DRAWING IS AND WILL REMAIN THE PROPERTY OF THE DESIGNER AND ANY REPRODUCTION OR USE FOR ANYTHING BUT THE SPECIFICALLY AGREED UPON PURPOSES WITHOUT THE PRIOR WRITTEN CONSENT OF THE DESIGNER IS STRICTLY PROHIBITED.

JOB # 16001

FEB 19, 2016

REVISIONS

PLOT 1/8" = 1'-0"

ELEVATIONS

A3