



City of La Crosse, Wisconsin

APPLICATION FOR EXPANSION OF ALCOHOL BEVERAGE LICENSE INTO OUTDOOR DINING AREA

Fee: \$ 150.00

The undersigned licensee requests permission to expand the following alcohol beverage license(s) into outdoor dining area pursuant to Sec. 4-45(b) and/or 4-109(b) of the Municipal Code. Check all license that apply.

- Combination "Class B" Beer & Liquor
- Class "B" Beer
- "Class C" Wine

BUSINESS INFORMATION	
Legal/Real Name of Business: <i>Moonshine on Wine LLC dba Del's Bar</i>	
Business Address: <i>229 N 3rd St</i>	
Business Phone Number: <i>608-385-2505</i>	Business Email: <i>tomsbar229@gmail.com</i>
PREMISES INFORMATION	
Trade Name of Business: <i>Del's Bar</i>	
Address of Premise: <i>229 N 3rd St</i>	
EXPANSION INFORMATION	
Dates of Expansion - must be between April 1 and October 31 (unless otherwise permitted by the Board of Public Works) <i>4/1/24 - 10/31/24</i>	
Description of Proposed Expansion - Where Alcohol Will be Present (square feet, physical location, etc.): <i>MAP Attached</i>	
AGENT INFORMATION	
Agent Name: First Middle Last <i>Tami Mee Yong Bloude</i>	
Agent Home Address: Street City State Zip Code <i>1024 N Pettibone Dr H6 La Crosse WI 54601</i>	
Phone Number: <i>608-385-2505</i>	Email: <i>tomsbar229@gmail.com</i>

The above hereby makes application to expand its alcohol beverage license into outdoor dining area pursuant to Sec. 4-45(b) and/or 4-109(b) and the provisions of Sec. 40.106(3) of the Municipal Code. I agree to abide by all applicable state and local regulations including, but not limited, to the sale and service of alcoholic beverages and adherence to noise levels.

Signature of Applicant

2/23/24

Date

Street Patio

Center
of
Vine
St
5x

Crosswalk

15 feet

14'

10'

Side
Walk

9'

Barricade

5

VINE STREET

40'

Barricade




KINSH



Jersey
Barrier


Stairs

Del's
Bar

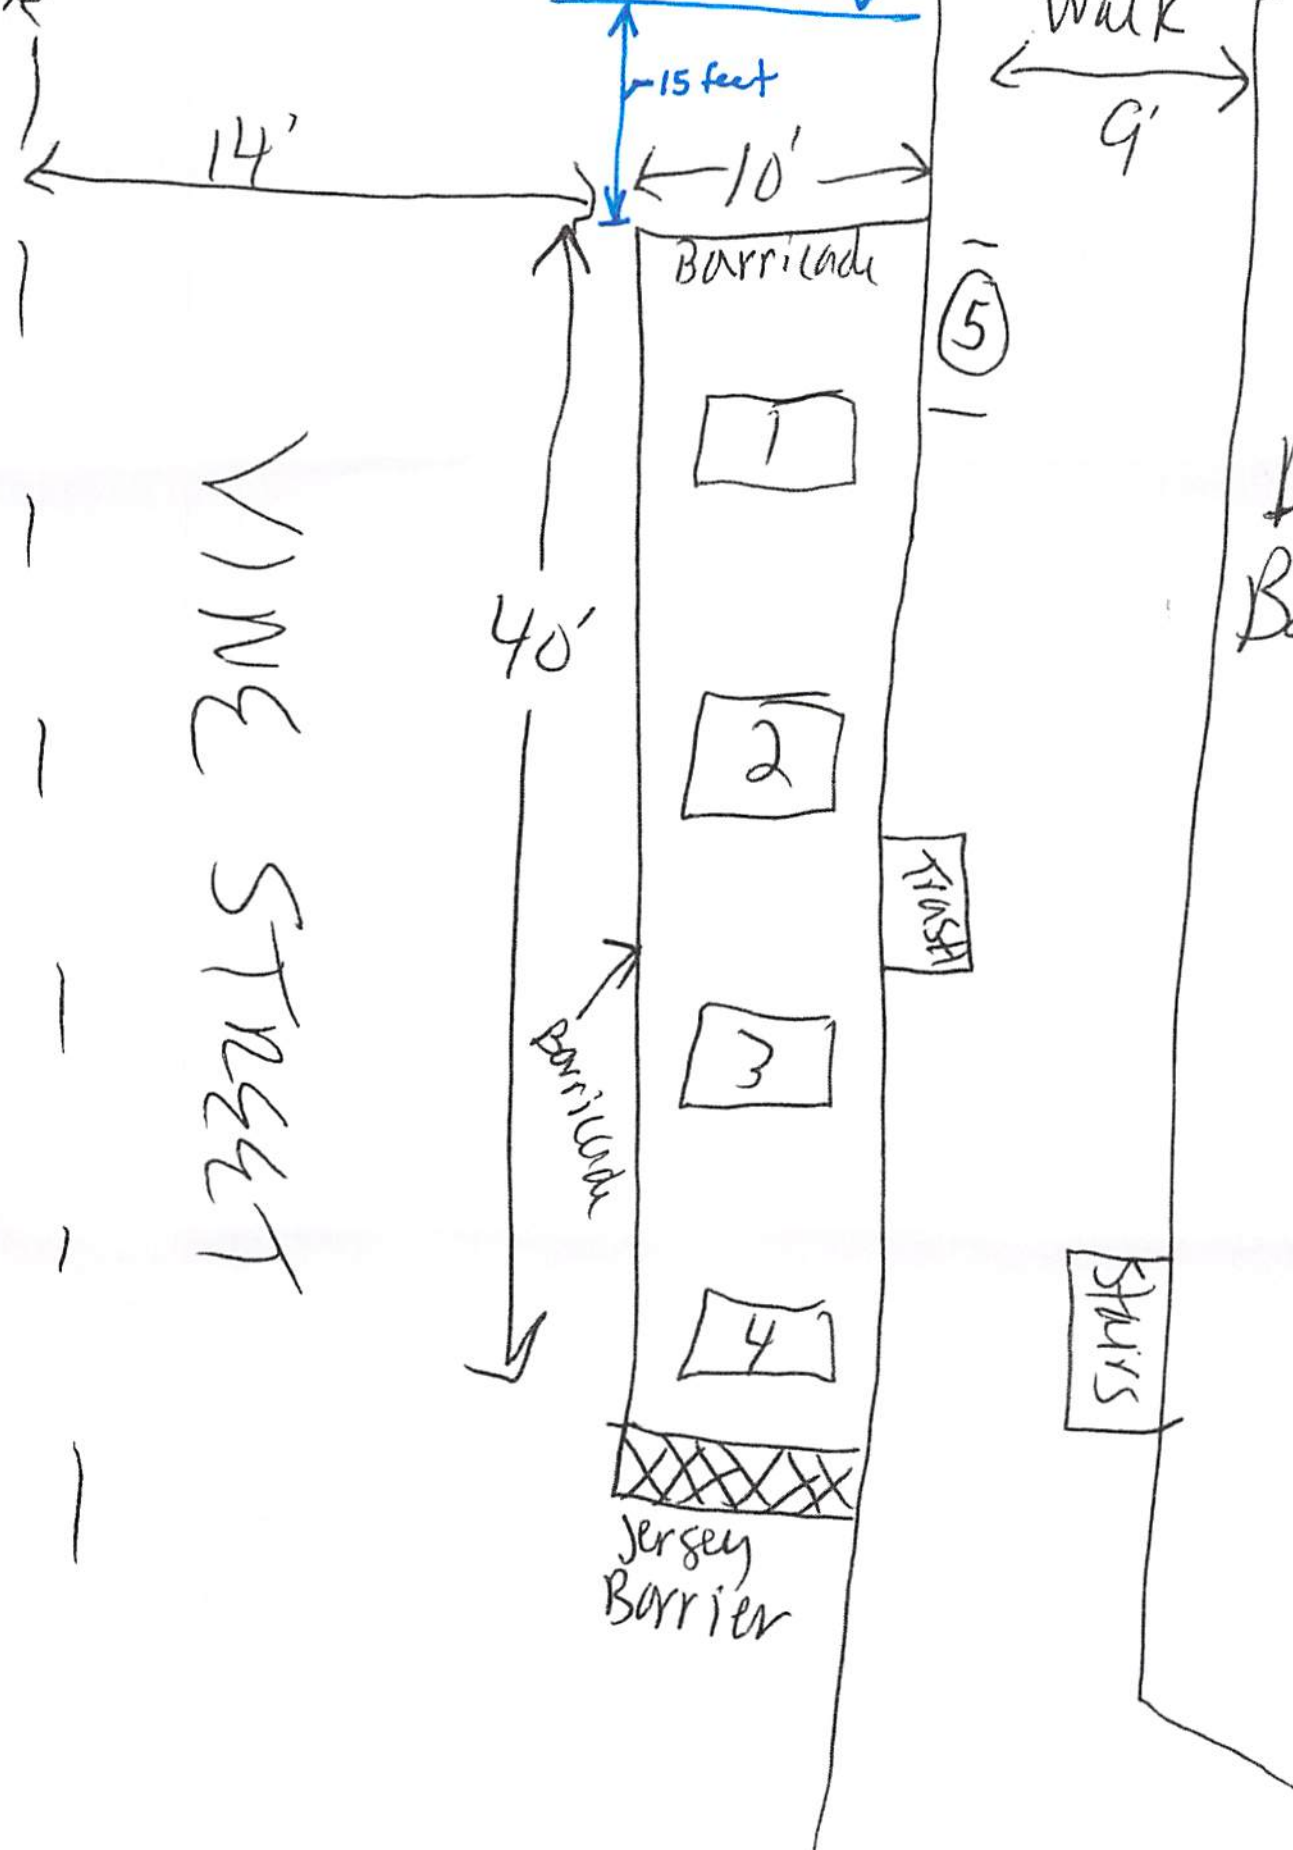

AWNING

Thursday, May 18, 2023 2:42:24 PM - Document1 - Word

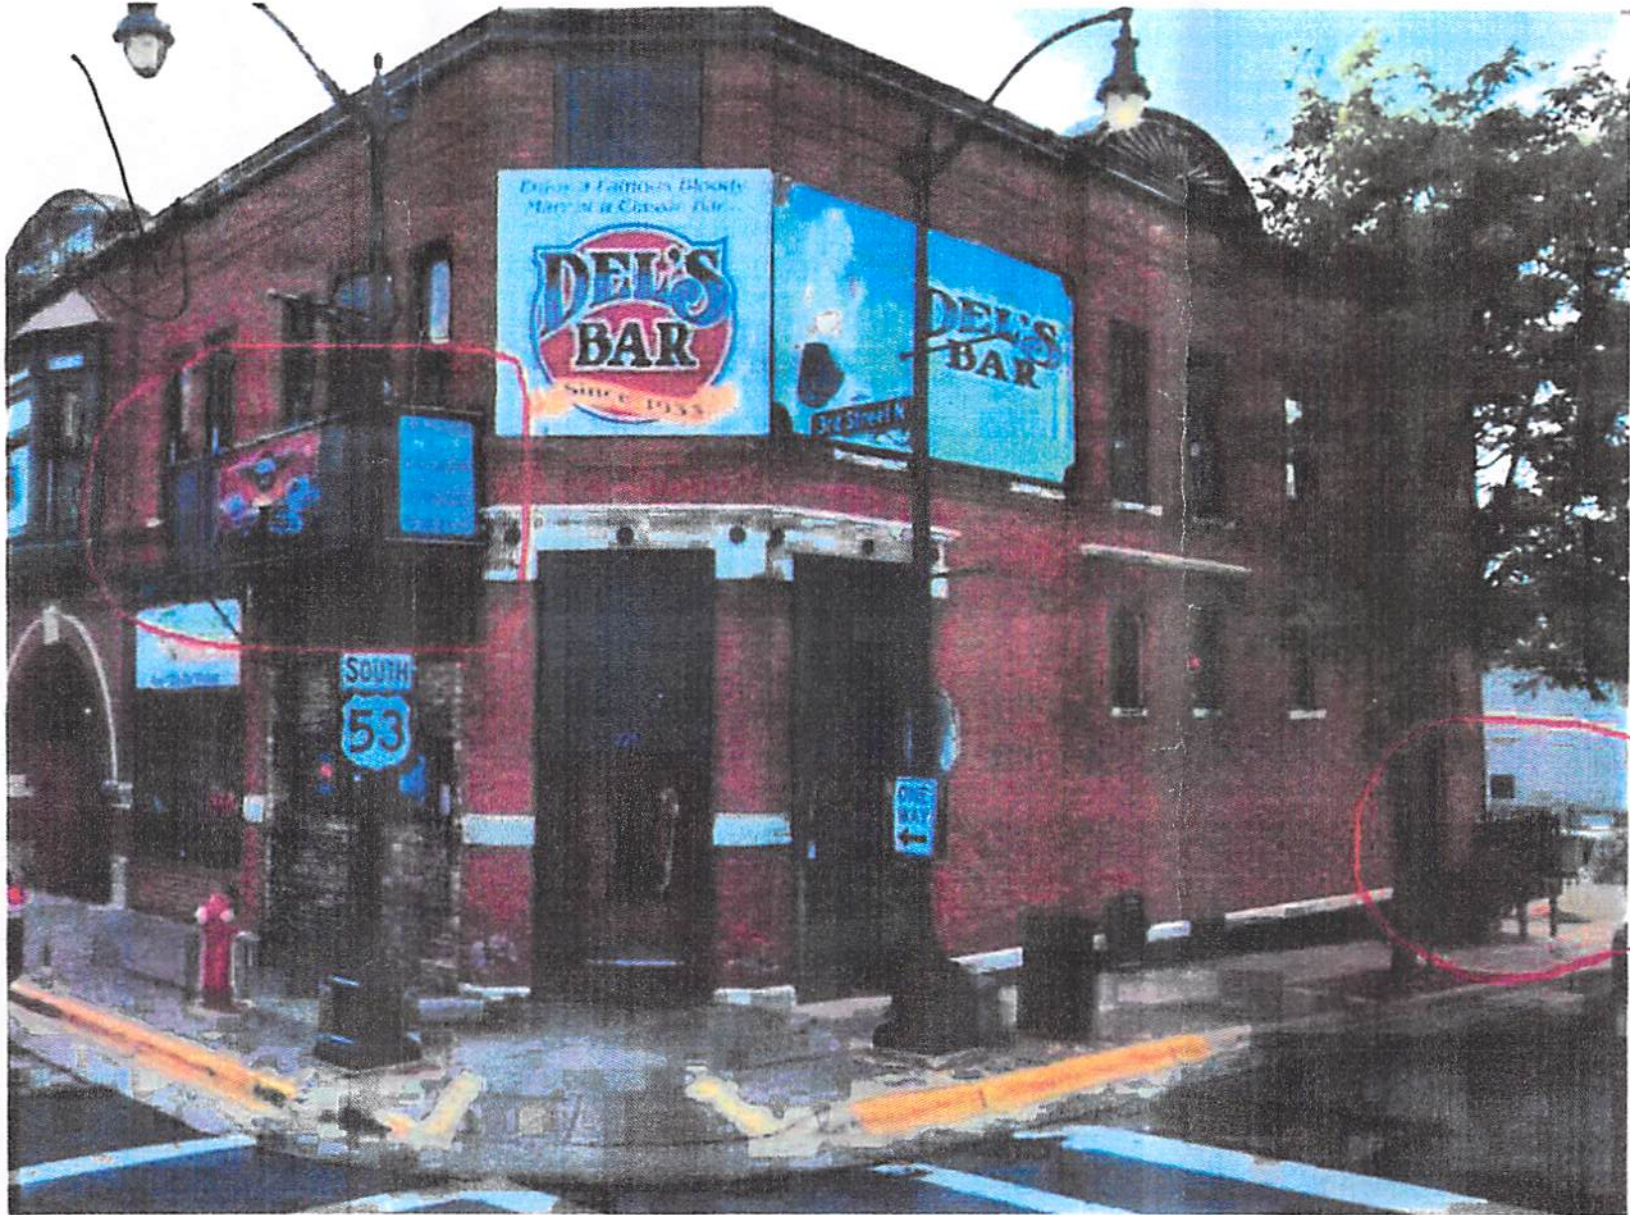

AWNING Height Greater Than 9 feet above SIDEWALK