



EXCAVATION WITHIN RIGHT-OF-WAY PERMIT

Engineering Dept. • Phone: (608) 789-7505 • Fax: (608) 789-8184
http://www.cityoflacrosse.org engineering@cityoflacrosse.org

Permit No.:

Date:

STATUS:

Permit Type: Excavation within Right of Way

MUNIS #:

CONTRACTOR

Name: Centurylink			
Address: 333 North Front Street			
City: La Crosse		State: WI	Zip Code: 54601
Phone: (608)-796-5142	Cell: (608)-780-1238	Fax: (608)-796-5525	Email: brian.stelplugh@centurylink.com

PROJECT

Location of Excavation: Commerce Street 3300 Block	
Diggers Reference #:	Work Order #: N.323749
Area to be excavated (check all that apply): <input type="checkbox"/> Street <input checked="" type="checkbox"/> Blvd. <input type="checkbox"/> Curb/Gutter <input type="checkbox"/> Sidewalk <input type="checkbox"/> Alley <input type="checkbox"/> Other:	
If Street or alley, what percent will be closed: <input checked="" type="checkbox"/> 0% <input type="checkbox"/> 25% <input type="checkbox"/> 50% <input type="checkbox"/> 75% <input type="checkbox"/> 100%	
Street repairs to be made by City of La Crosse and billed to applicant? <input type="checkbox"/> Yes <input checked="" type="checkbox"/> No <input type="checkbox"/> N/A	
Purpose of excavation (check all that apply): <input type="checkbox"/> Water <input type="checkbox"/> San. Sewer <input type="checkbox"/> Storm Sewer <input type="checkbox"/> Gas <input type="checkbox"/> Electrical <input checked="" type="checkbox"/> Communication <input type="checkbox"/> Other:	
Estimated Start Date: January 2, 2018	Completion Date: January 26, 2018


The undersigned understands and agrees that the permitted work shall comply with all permit provisions and conditions listed on and attached to this form. Temporary traffic control shall be provided and maintained by the applicant and shall comply with Part 6 of the *Manual on Uniform Traffic Control Devices (MUTCD)*.

Brian Stelplugh	Engineer II	12/14/2017
(PRINT) AUTHORIZED REPRESENTATIVE	TITLE	DATE


(SIGN) AUTHORIZED REPRESENTATIVE

OFFICE USE ONLY

Customer #	Invoice #:
Permit Issued By:	
Permit Conditions:	

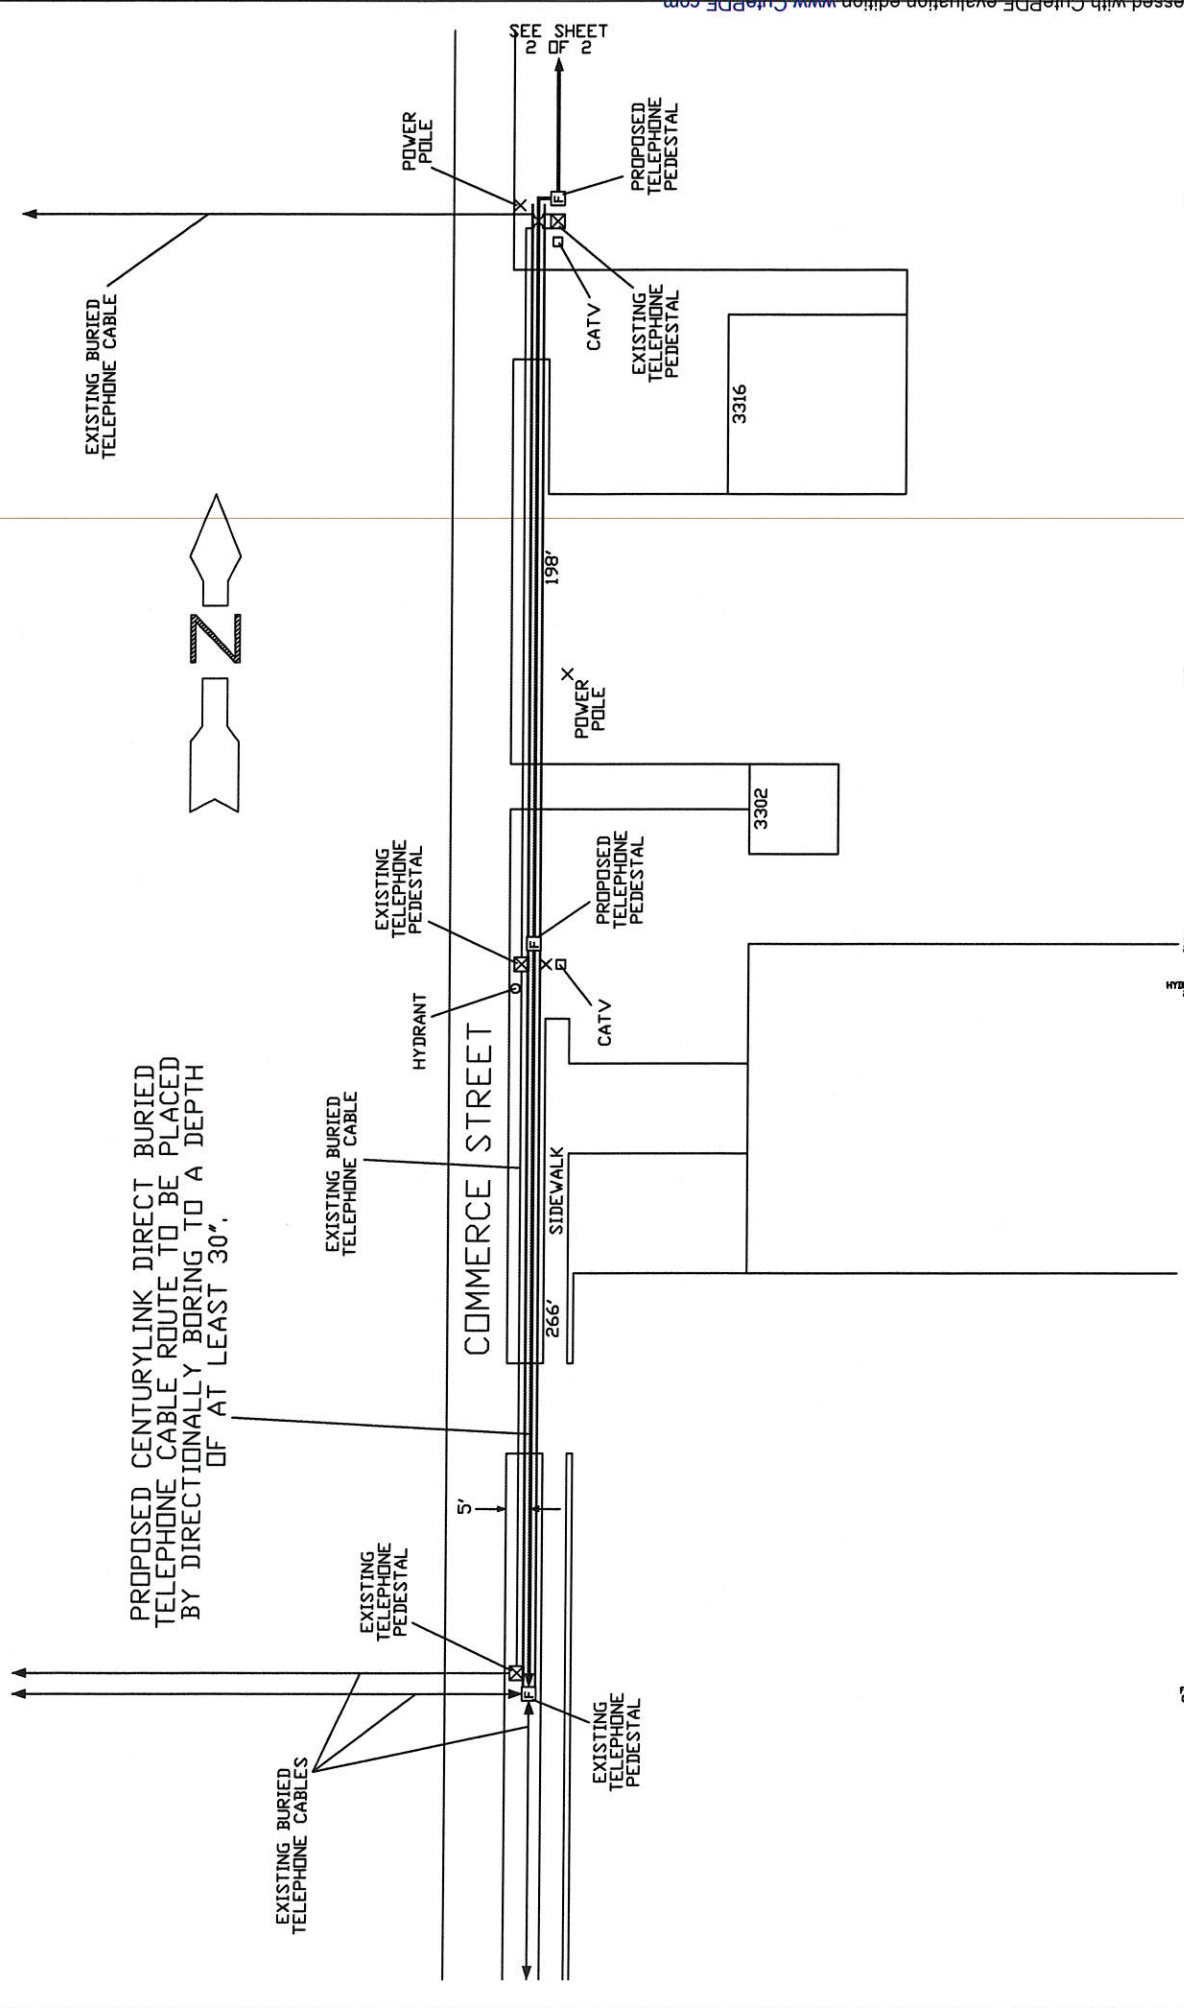

PROPOSED CENTURYLINK DIRECT BURIED TELEPHONE CABLE ROUTE TO BE PLACED BY DIRECTIONALLY BORING TO A DEPTH OF AT LEAST 30".



STAKED	BY	DATE	 CenturyLink™ Stronger Connected™	DUE DATE 01/19/2018	 DRAWING	EXCHANGE: DNALASKA WORK ORDER: N.323749 PAR./C.D.#: LA CROSSE	ROUTE: IPRM3160
	BRS WFM	12/14/2017 S.2488873					