


TEST & TIE-OVER SERVICES: WO 111102677
 2153 DIAGONAL RD - 5/8"PE-W/450EFV

SERVICE RENEWALS; SEE INDIVIDUAL WO#S:
 2220 WARD AVE -1"CTS-W/2600EFV
 COMMERCIAL CUSTOMER REPLACE 630 METER
 AND LOOP. (SEE GAS FIELD REPORT)

KEY:
 INSTALL-YELLOW
 RETIRE-BLUE

WORK ORDER 111102677
 INSTALL IS 2"MDPE & 4"MDPE GAS MAIN.
 INSTALL 4"STEEL MAIN UNDER RAILROAD ROW.
 RETIRE EXISTING 4"STEEL, 3"STEEL, 2"STEEL,
 AND 1 1/2"PE MAINS. RETIRE CASING AND VENTS
 RETIRE 4"STEEL VALVE #631.
 SYSTEM PRESSURE CHANGE FROM THE LMAT
 2-26PSI SYSTEM TO THE LSAM 26-66 PSI
 SYSTEM. PROJECT INCLUDES VARIOUS
 INTERSECTION TIE-INS. THE RENEWAL PROJECT
 STARTS AT 2000 BLOCK WARD AVE GOING EAST
 THROUGH THE 2300 BLOCK WARD AVE.
 PROJECT INCLUDES GAS MAIN AND SERVICE
 RENEWAL ALONG 21ST PL S. FROM WARD AVE
 CROSSING TO THE WEST ROAD RIGHT OF WAY
 OF MORMON COULEE RD., THE 2100 BLOCK OF
 VICTORY ST. AND INSTALLATION OF GAS MAIN
 ALONG LOSEY BLVD S. BETWEEN HEWITT ST
 AND VICTORY ST INTERSECTION.
 DESIGNER ED PRZYTARSKI 608-780-0151
 ENGINEER JIM FLANAGAN 715-577-0418

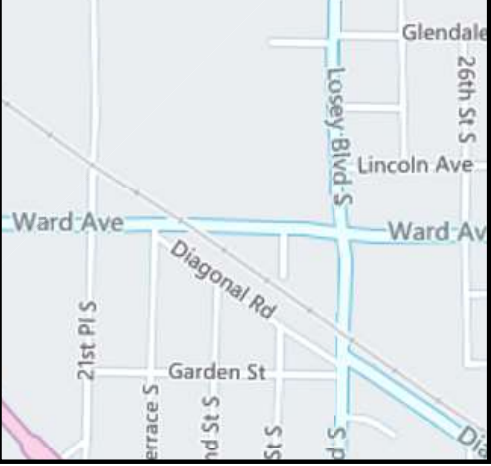

MAP 1A

Retire 4" steel gas main
 Retire Casing and remove above
 ground vents.
 Retire 2" steel gas main (23rd St S)

RETIRE 4"STEEL VALVE #631

I-4" Trans Ftg
 I-Test Lead
 I-20# Anodes

I- 4" HALF STOP
 I- 4" BW CAP


I-4" PE BF Cap

I-4" MDPE Gas Main along Ward Ave

I-2-4"x4"x4" BF Tees
 I-2-4"x2" PE Reducer
 note; see map 6 of
 intersection with tie-in.

I-4" Trans Ftg
 I-Test Lead
 I-20# Anode

I-4" STEEL MAIN UNDER RAILROAD ROW
 DEPTH TO BE MINIMUM 10'

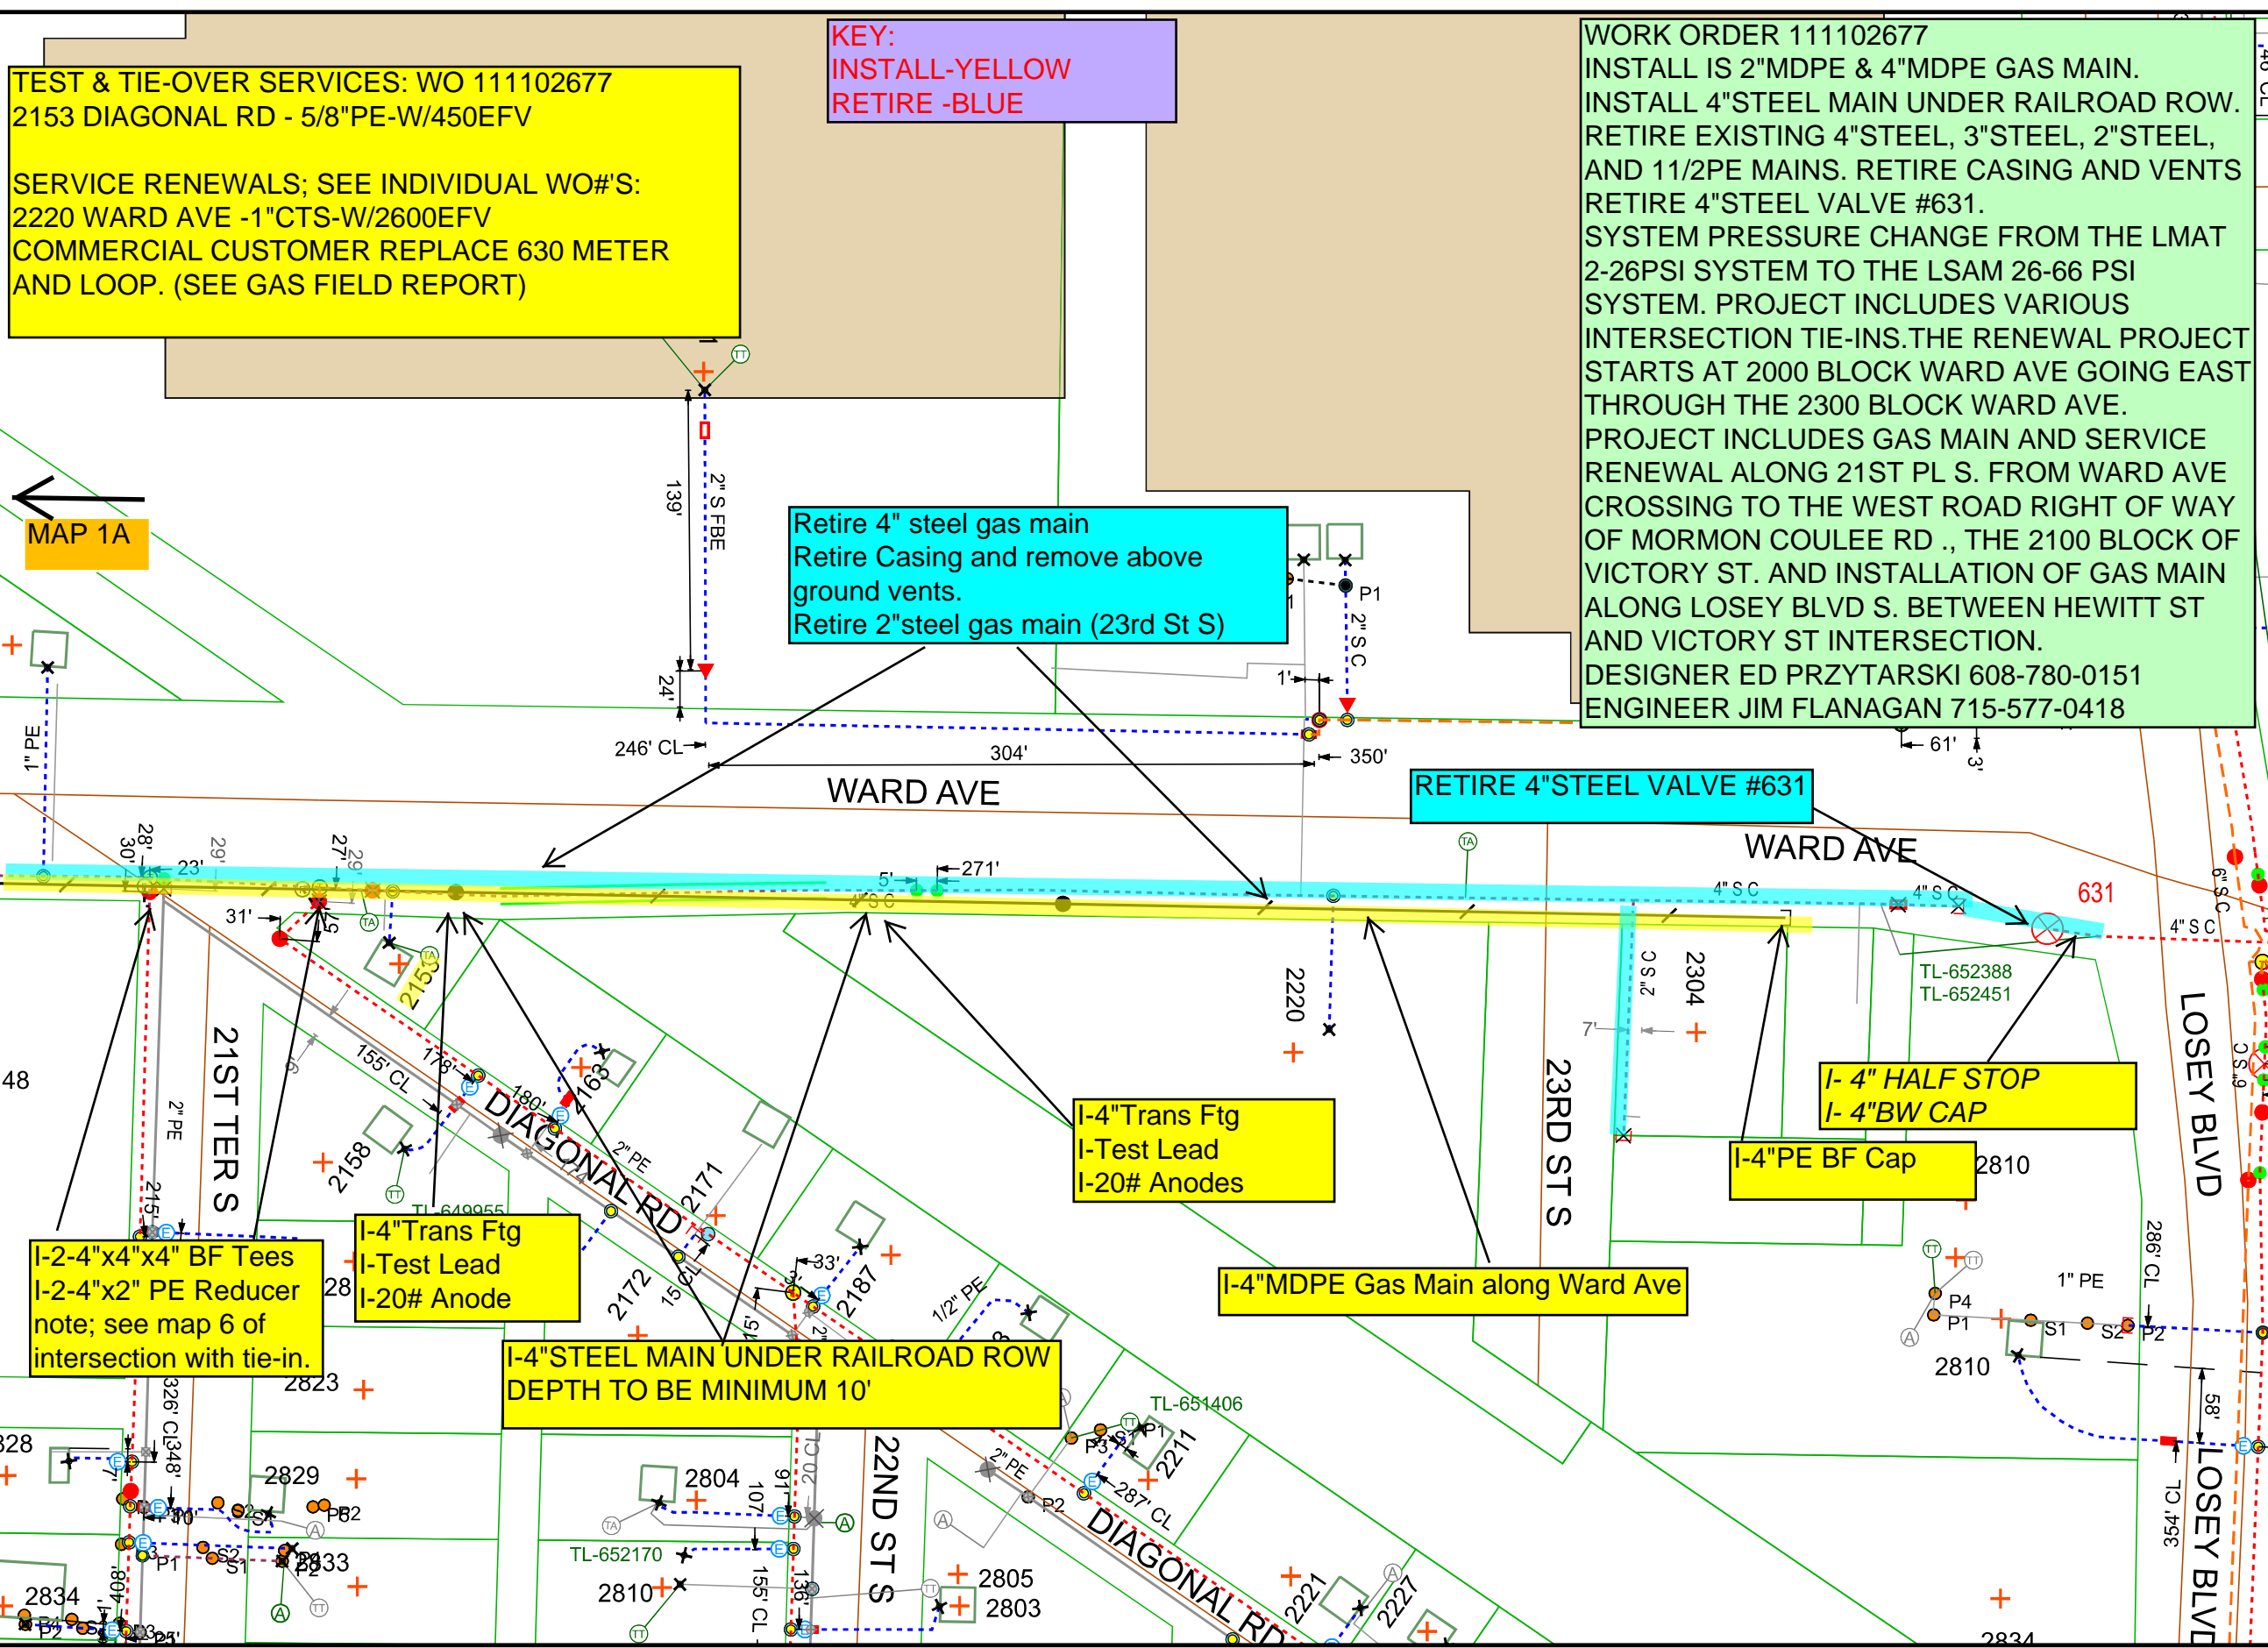

Request Number: **MAP 2**

SP Number:

Segment:

UCR/..

Work Order Information	
Service Request #	000013524354
Design Number	000001147530
Designer/Planner ID	W72519
Designer/Planner Name	
Designer/Planner Ph #	
Manager Approval	

Joint Utility	
E:	G:
T:	C:

Design Location	
Division	: La Crosse
County	: La Crosse
City	: TOWN OF SHELBY
Address	:
T: 15N	R: 7W S: 9
Map #	: 1644652 WIS Permit :

Electric	
Feeder:	Voltage:
Phase:	Bkup Dev ID:

Gas	
System	: Pressure :
Size	: Material :
Dead End	:

Work Order # :

Date: 01/11/2024

Sketch:

Scale: 1" equals 83'



CONSTRUCTION USE ONLY

NO CHANGES (BUILT AS DESIGNED)

CHANGES MADE AS INDICATED
 (ALL URD MUST HAVE ACTUAL
 MEASUREMENTS FROM THE FIELD SITE)

RFO _____

FOREMAN _____ DATE _____

TEAM LEADER _____

DISCLAIMER: THERE ARE NO REPRESENTATIONS OR WARRANTIES (EXPRESS OR IMPLIED) ABOUT THE ACCURACY OF THIS PRINT. THIS PRINT IS PROVIDED WITH NO CLAIM AS TO PRINT COMPLETENESS, TIMELINESS, ACCURACY OF CONTENT OR USEFULNESS. STATE LAW REQUIRES ANYONE DIGGING, GRADING OR EXCAVATING TO OBTAIN A PRIOR FIELD LOCATE OF ALL UTILITIES; THIS PRINT DOES NOT DISCHARGE THIS REQUIREMENT OR ANY OTHER REQUIREMENT. THE COMPANY AND ITS AFFILIATES ASSUME NO LEGAL RESPONSIBILITY OR LIABILITY FOR THE RECIPIENT'S USE (OR ANY OTHER PARTIES' USE) OF THE PRINT, INCLUDING THE RECIPIENTS INTENDED PURPOSE IN USING THE PRINT. NO COMPANY EMPLOYEE OR OTHER PARTY HAS BEEN AUTHORIZED TO PROVIDE THIS PRINT FOR PLANNING OR ESTIMATING PURPOSES; RELY ON THIS PRINT AT YOUR OWN RISK. BY ACCEPTING THIS PRINT, THE RECIPIENT & ANY OTHER PARTY RECEIVING A COPY OF THE PRINT ACKNOWLEDGES AND AGREES TO THIS DISCLAIMER. For All Field Locates Call 811