


BRIGHTSPEED LA CROSSE

2851 33RD ST.S
33RD ST. S & WARD AVE.
CITY OF LA CROSSE, WI

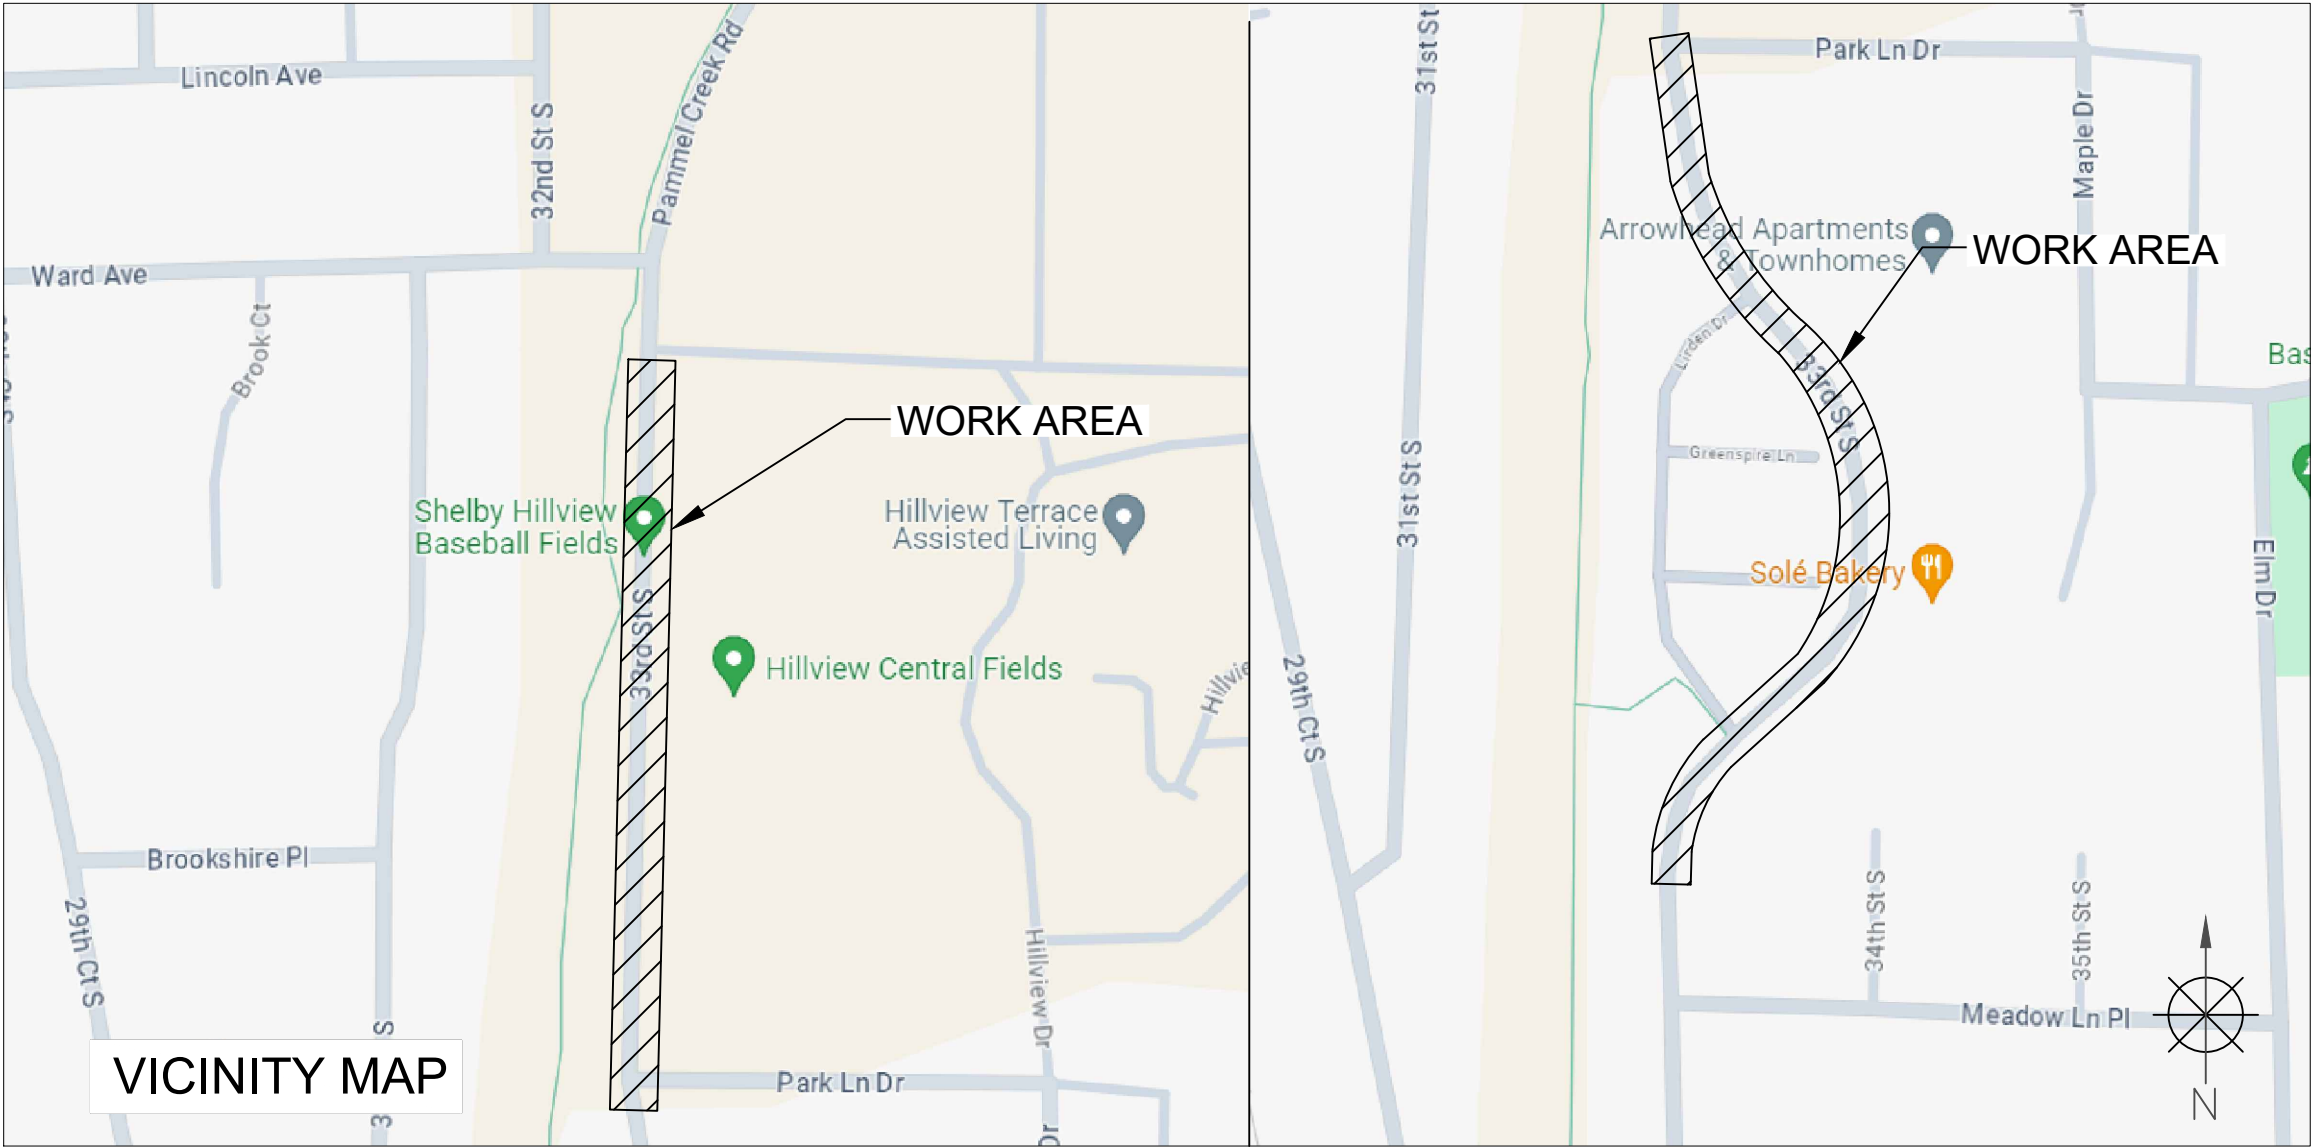

TRAFFIC CONTROL PLAN

SCOPE OF WORK	SHEET INDEX	
- BORING - HH, GROUND ROD & RISER PLACEMENT	SHEET	DESCRIPTION
	KEYMAP	VICINITY MAP & SCOPE OF WORK
	TC-1 TO TC-10	TRAFFIC CONTROL PLAN

PERMITTING AGENCY CITY OF LA CROSSE

PROPOSED PATH FOOTAGE
UG PATH = 3,304'



CHC
A CONGRUEX COMPANY
9095 Rio San Diego Dr. Ste 165
San Diego, CA 92108-1694
(949) 250-0004 / FAX (949) 250-0006


REVISIONS			
REV.	DESCRIPTION	BY	DATE
0	INITIAL DESIGN	H.S.	5/29/24

BRIGHTSPEED

LCRSWIXB

KEYMAP
N.T.S.

3162 33RD ST.S
33RD ST. S AND LINDEN DR.
-BORING, HH & RISER PL.
WORK AREA 1 OF 1
PHASE 1 OF 7

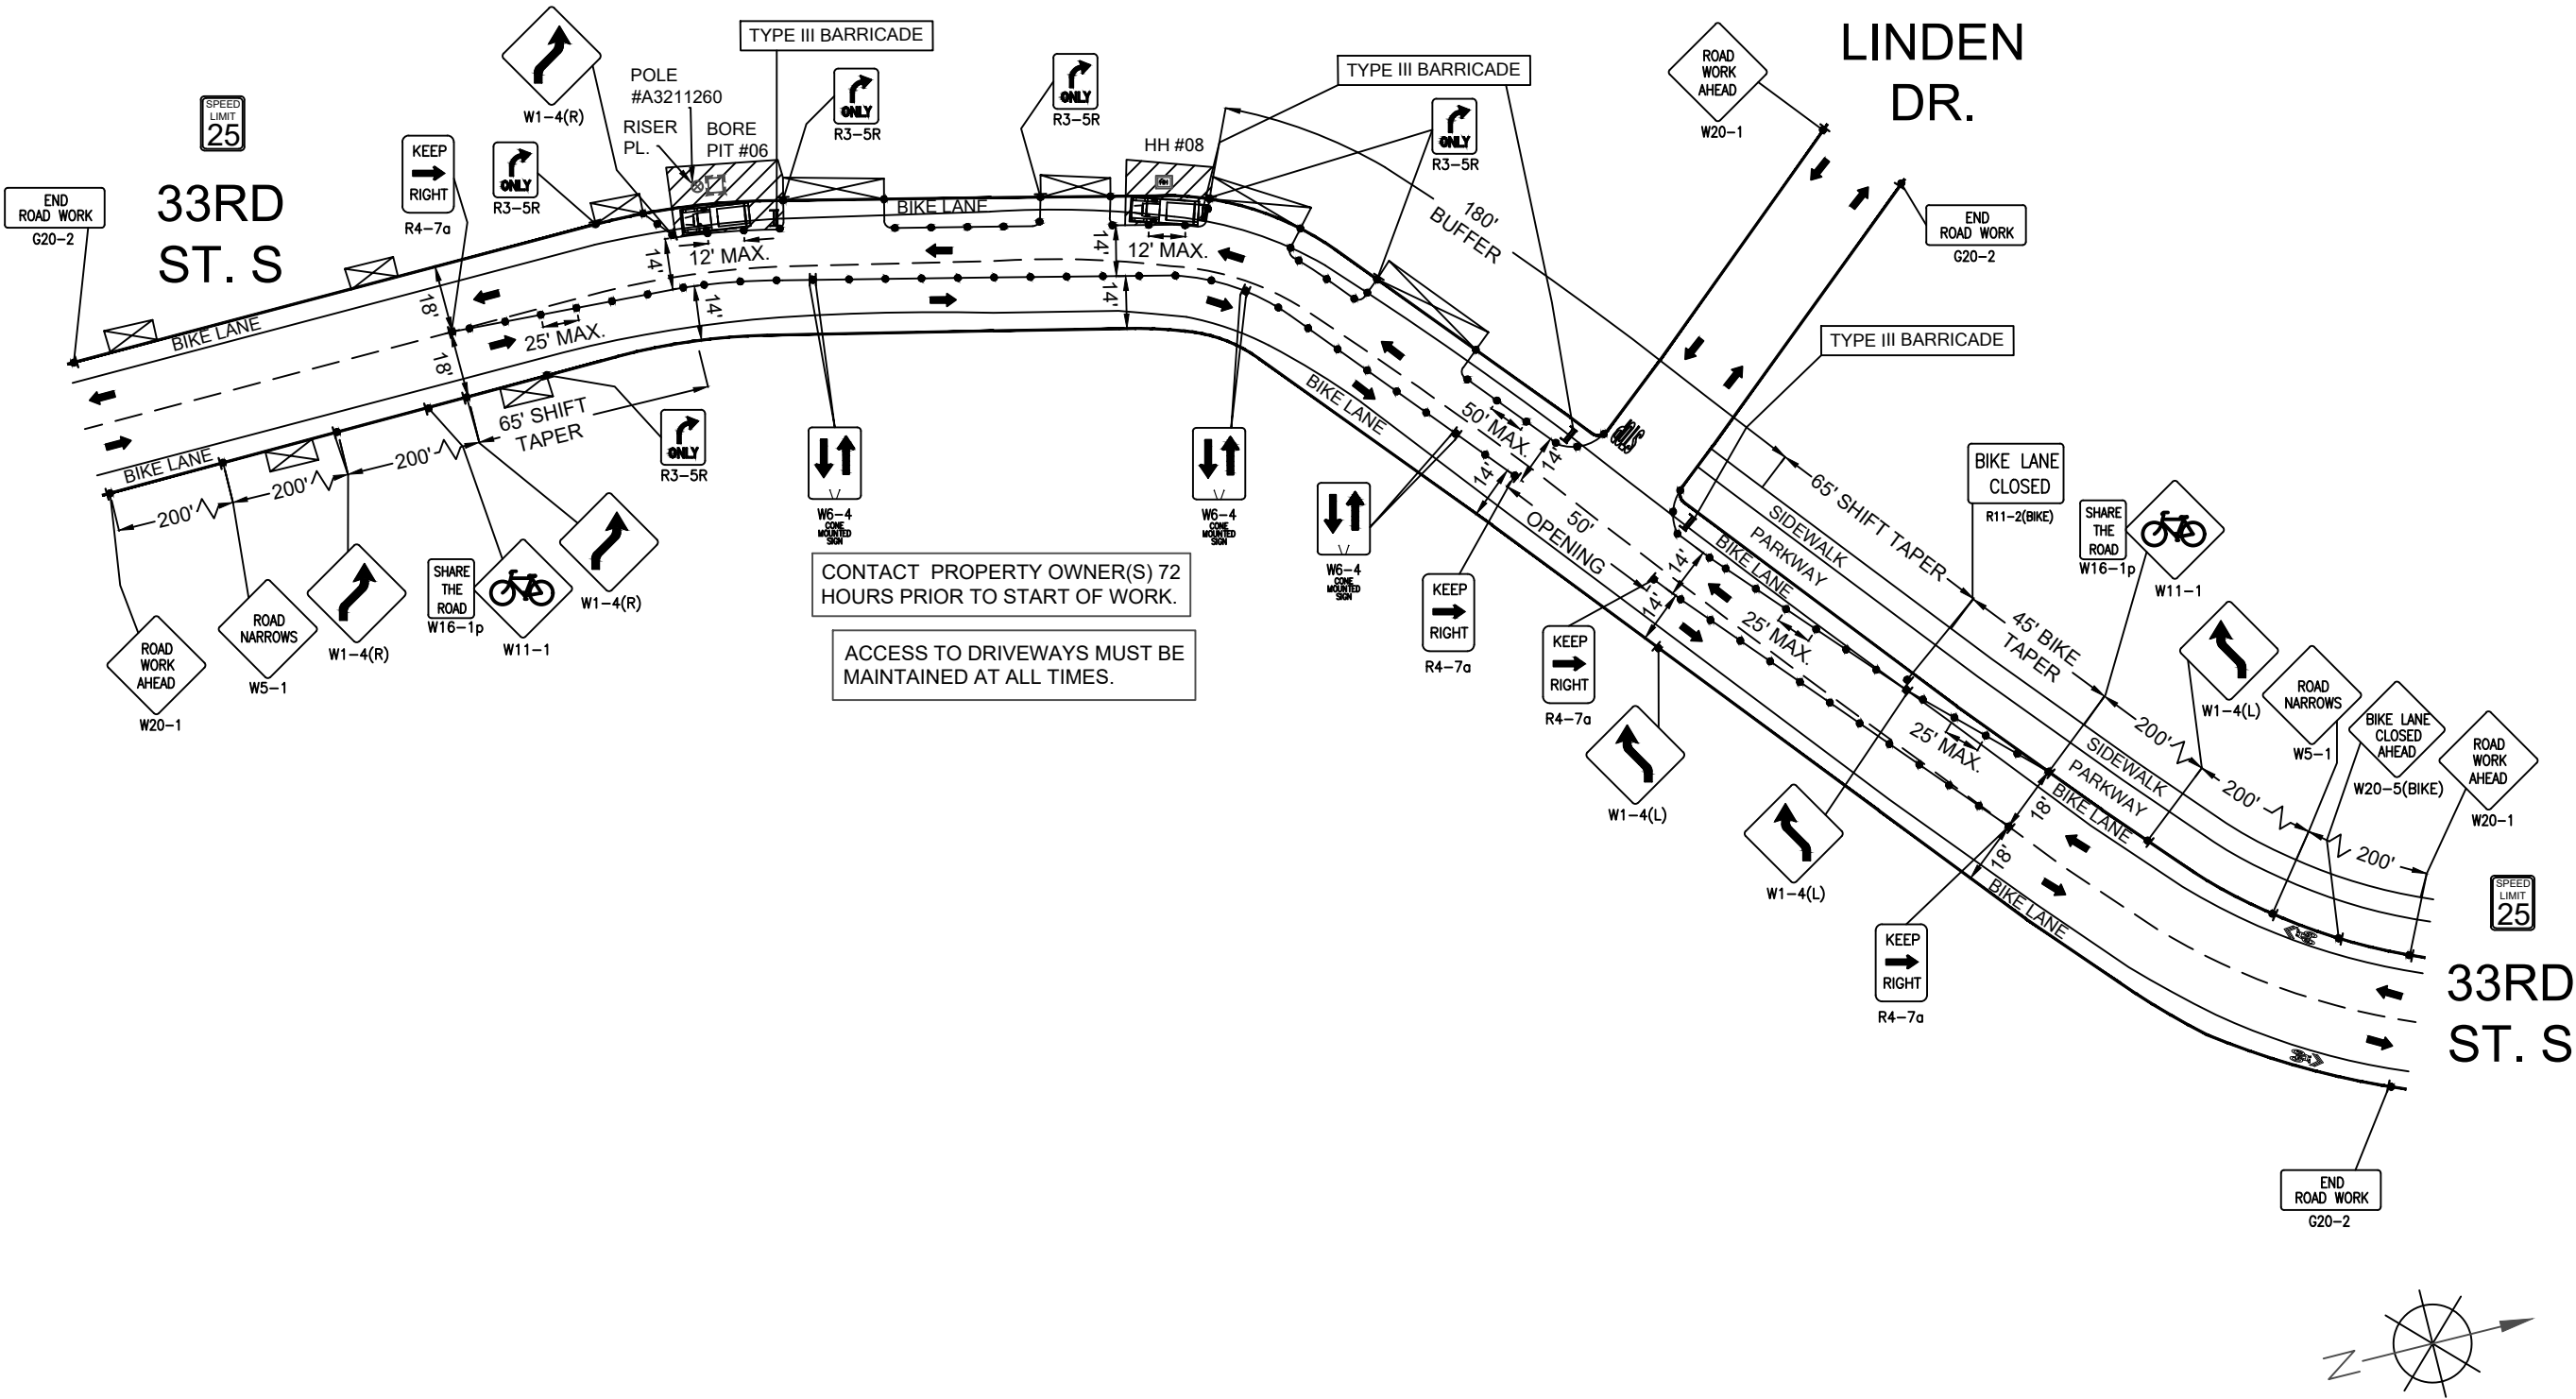

- LEGEND**
- * PORTABLE FLASHING BEACON (P.F.B.)
 - TYPE III BARRICADE W/SIGN
 - TYPE II BARRICADE W/SIGN
 - CHANNELIZING DEVICE
 - TRAFFIC CONE WITH CLIP ON SIGN
 - TYPE I W/ SIGN
 - EXISTING SIGN
 - SIGNALIZED INTERSECTION
 - FLASHING ARROW BOARD
 - HIGH LEVEL WARNING DEVICE (FLAGTREE)
 - FLAGGER
 - TANSAT TOW AWAY NO STOPPING ANY TIME
 - EXISTING DRIVEWAY
 - WORK ZONE (ACTIVITY AREA) LIMITS
 - DIRECTION OF TRAFFIC (NOT PAVEMENT MARKING)

CALL 811 BEFORE YOU DIG.
WISCONSIN TOLL FREE
800-242-8511

BRIGHTSPEED

PLANS PREPARED BY:
CHC
A CONGRUEX COMPANY
9095 Rio San Diego Dr. Ste 165
San Diego, CA 92108-1694
(949) 250-0004 / FAX (949) 250-0006


REVISIONS			
REV.	DESCRIPTION	BY	DATE
0	INITIAL DESIGN	H.S.	5/29/24

BRIGHTSPEED
CONFIDENTIAL AND PROPRIETARY
LCRSWIXB

TC-1 OF TC-10

SCALE: 1:50

3157 LINDEN DR.
33RD ST. S AND LINDEN DR.
-HH PL.
WORK AREA 1 OF 1
PHASE 2 OF 7

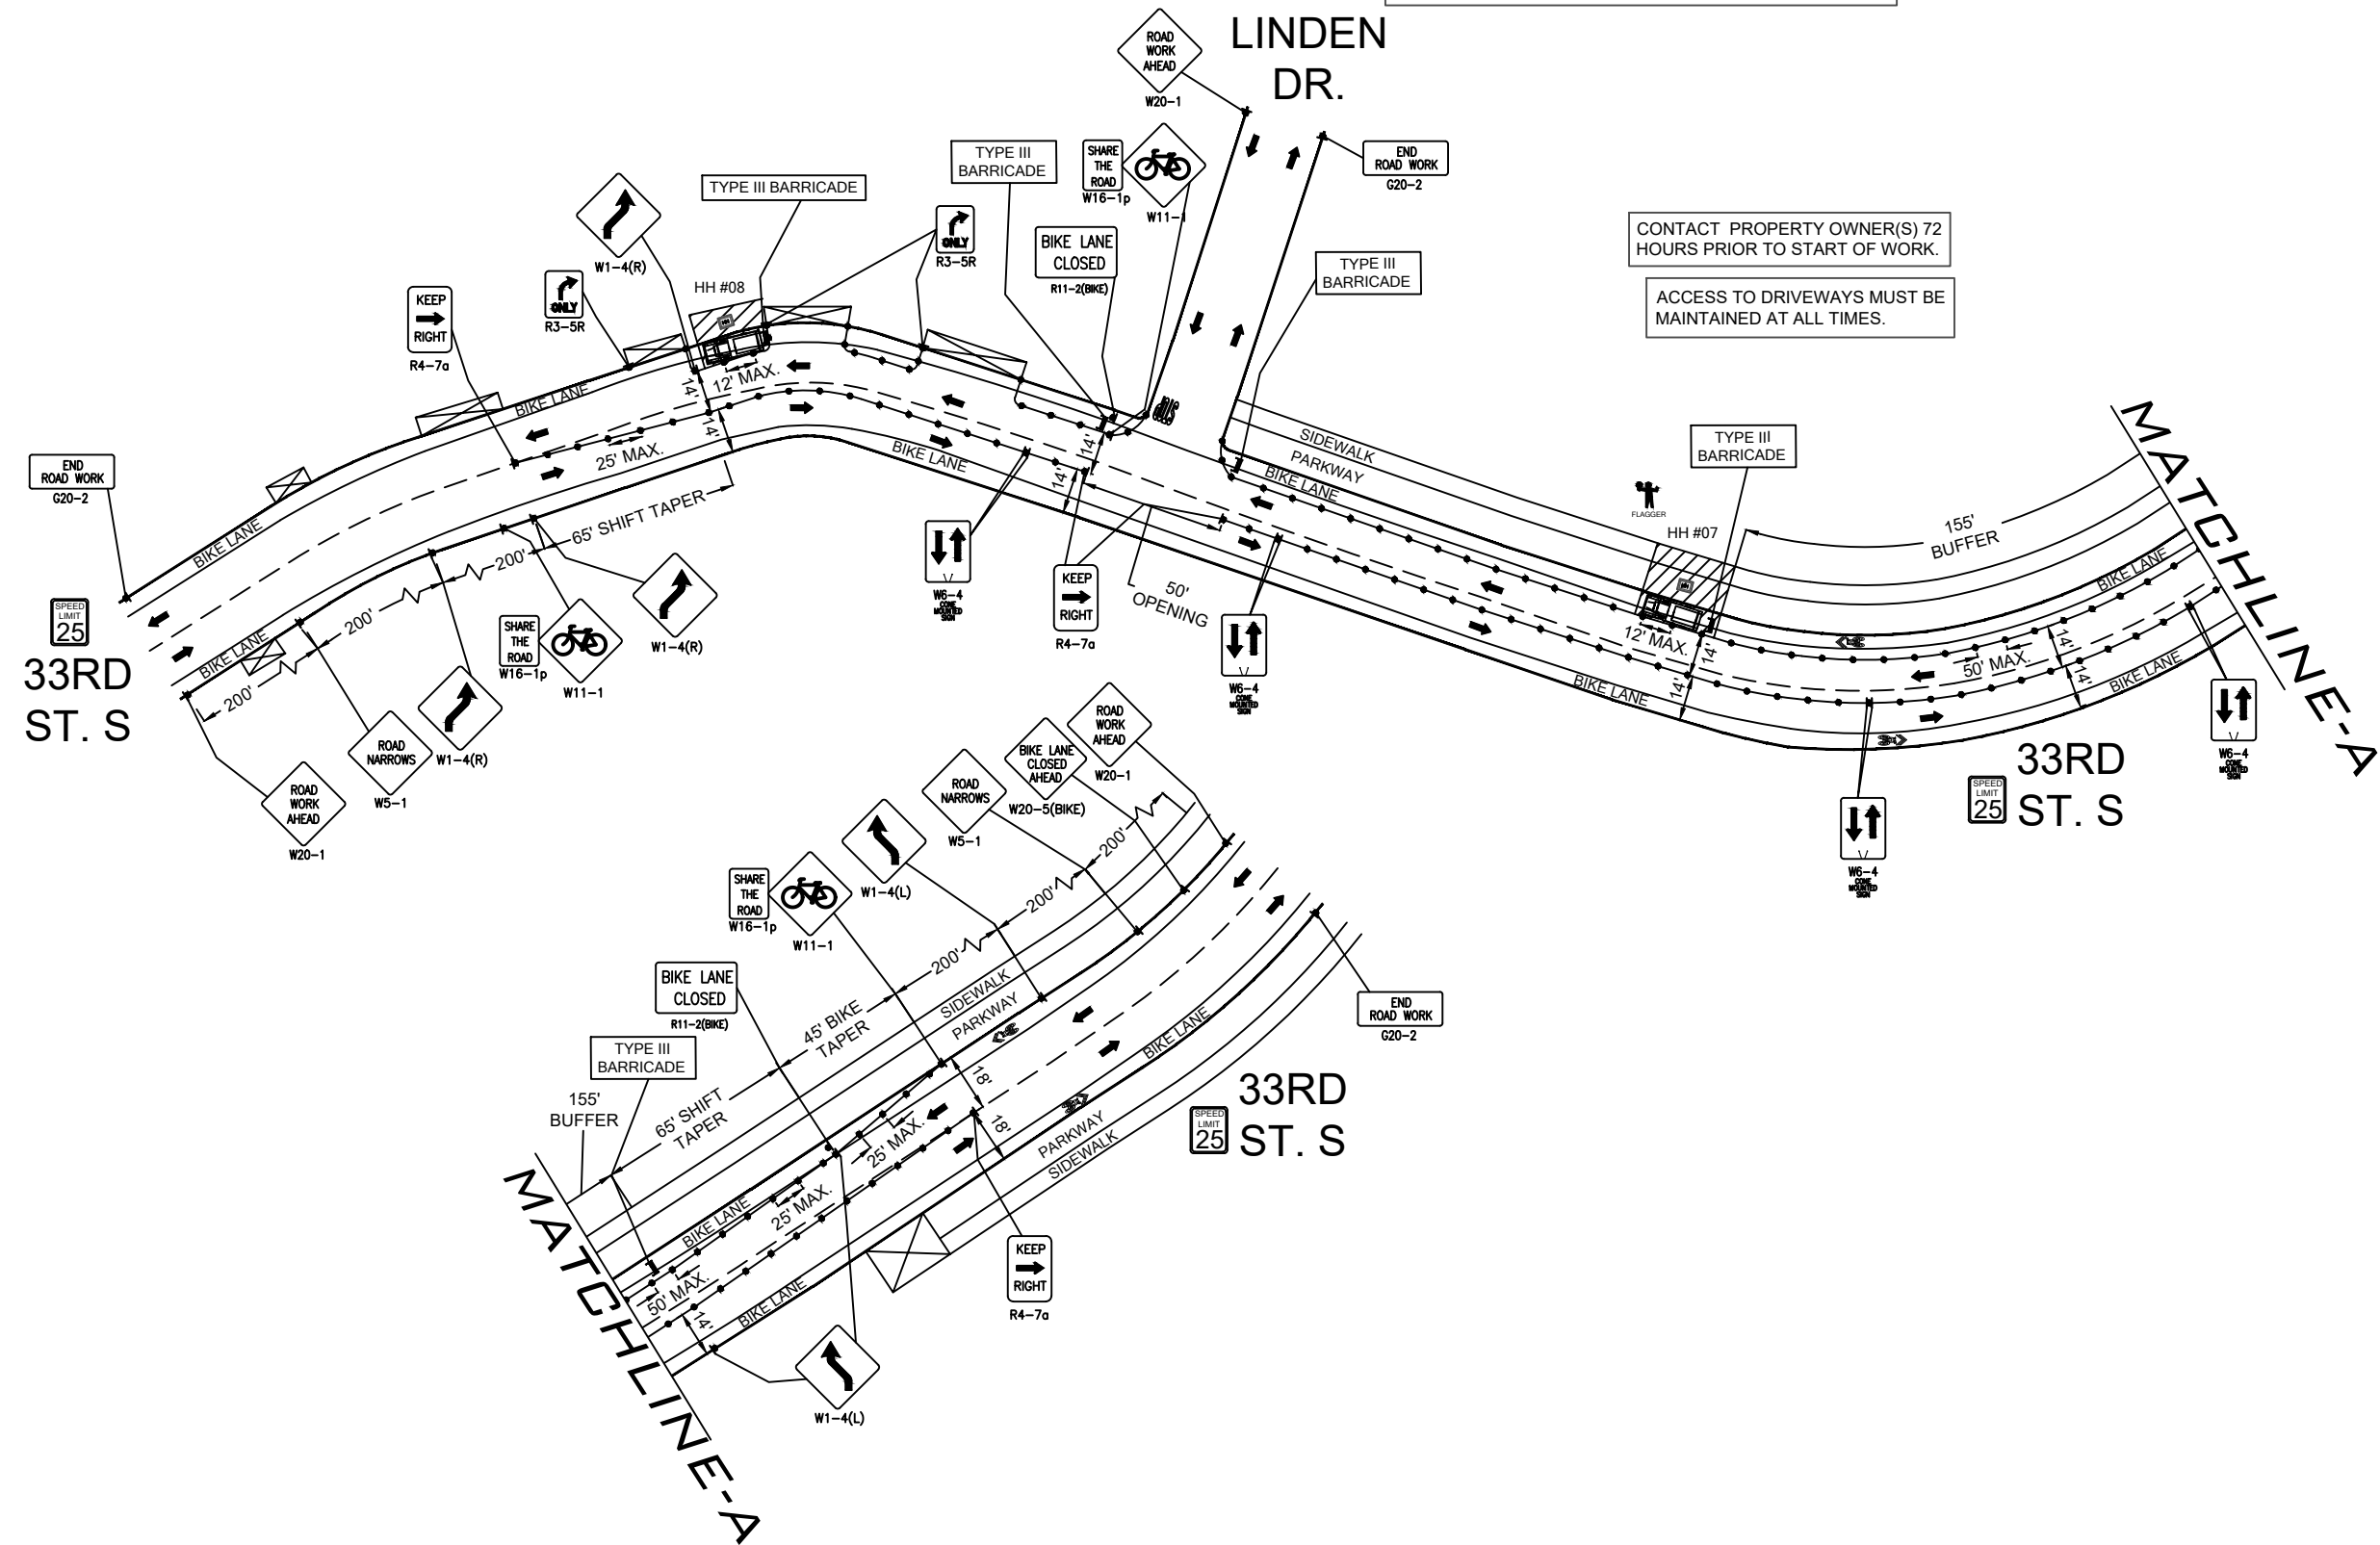

PEDESTRIAN CONTROL NOTES:

A DEDICATED INDIVIDUAL WILL BE ASSIGNED THE RESPONSIBILITY OF ESCORTING PEDESTRIANS THROUGH THE WORK AREA IN ACCORDANCE WITH THREE MAJOR CONSIDERATIONS:

1. PEDESTRIANS SHOULD NOT BE LED INTO DIRECT CONFLICT WITH WORK SITE VEHICLES, EQUIPMENT OR OPERATIONS
2. PEDESTRIANS SHOULD NOT BE LED INTO DIRECT CONFLICT WITH MAINLINE TRAFFIC MOVING THROUGH OR AROUND THE WORK SITE.
3. PEDESTRIANS SHOULD BE PROVIDED WITH A REASONABLY SAFE, CONVENIENT AND ACCESSIBLE PATH THAT REPLICATES AS NEARLY AS PRACTICAL THE MOST DESIRABLE CHARACTERISTICS OF THE EXISTING SIDEWALK OR FOOTPATH

FLAGGER TO ASSIST PEDESTRIANS THROUGH WORK AREA (SEE PED NOTES)

CONTACT PROPERTY OWNER(S) 72 HOURS PRIOR TO START OF WORK.

ACCESS TO DRIVEWAYS MUST BE MAINTAINED AT ALL TIMES.

LEGEND	
	PORTABLE FLASHING BEACON (P.F.B.)
	TYPE III BARRICADE W/SIGN
	TYPE II BARRICADE W/SIGN
	CHANNELIZING DEVICE
	TRAFFIC CONE WITH CLIP ON SIGN
	TYPE I W/ SIGN
	EXISTING SIGN
	SIGNALIZED INTERSECTION
	FLASHING ARROW BOARD
	HIGH LEVEL WARNING DEVICE (FLAGTREE)
	FLAGGER
	TOW AWAY NO STOPPING ANY TIME
	EXISTING DRIVEWAY
	WORK ZONE (ACTIVITY AREA) LIMITS
	DIRECTION OF TRAFFIC (NOT PAVEMENT MARKING)

CALL 811 BEFORE YOU DIG.
WISCONSIN TOLL FREE
800-242-8511

BRIGHTSPEED

PLANS PREPARED BY:

CHC
A CONGRUEX COMPANY
9095 Rio San Diego Dr. Ste 165
San Diego, CA 92108-1694
(949)250-0004 /FAX (949)250-0006

REVISIONS			
REV.	DESCRIPTION	BY	DATE
0	INITIAL DESIGN	H.S.	5/29/24


BRIGHTSPEED
CONFIDENTIAL AND PROPRIETARY

LCRSWIXB

TC-2 OF TC-10

SCALE: 1:60

3157 LINDEN DR.
33RD ST. S AND LINDEN DR.
-HH & GROUND ROD PL.
WORK AREA 1 OF 1
PHASE 3 OF 7

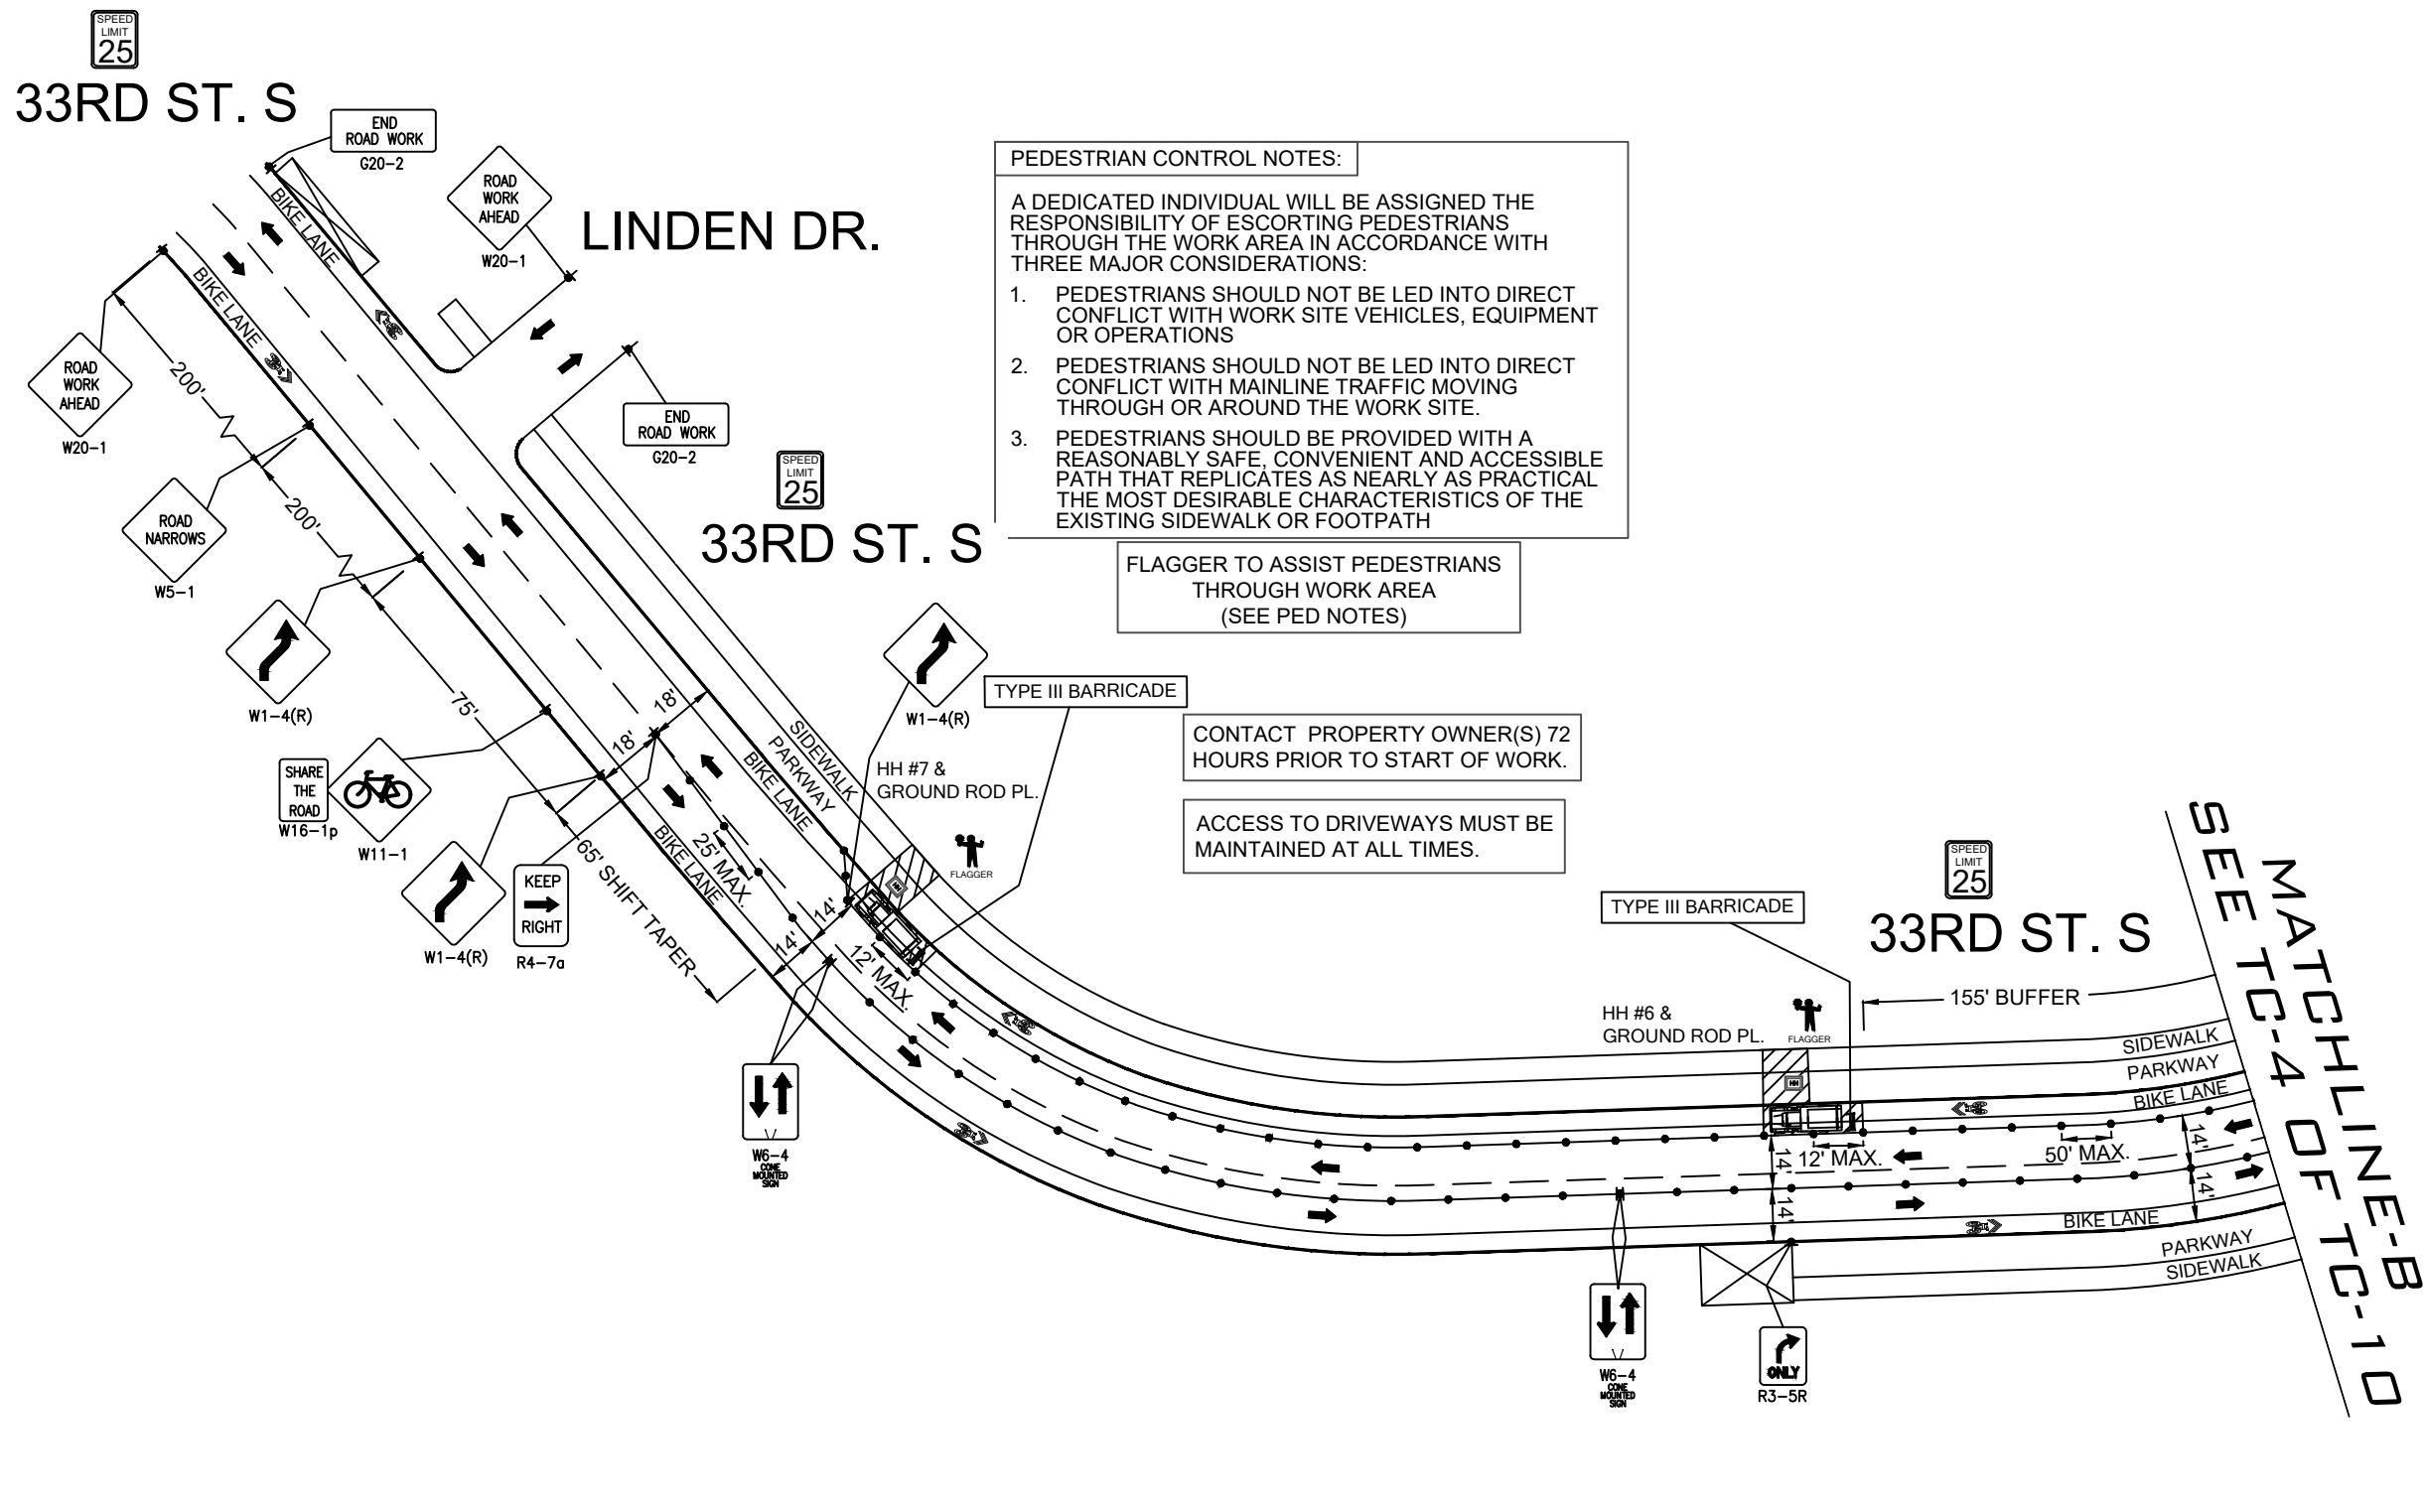

LEGEND

- | | |
|---|--|
|  | PORTABLE FLASHING BEACON
(P.F.B.) |
|  | TYPE III BARRICADE W/SIGN |
|  | TYPE II BARRICADE W/SIGN |
|  | CHANNELIZING DEVICE |
|  | TRAFFIC CONE WITH
CLIP ON SIGN |
|  | TYPE I W/ SIGN |
|  | EXISTING SIGN |
|  | SIGNALIZED INTERSECTION |
|  | FLASHING ARROW BOARD |
|  | HIGH LEVEL WARNING DEVICE
(FLAGTREE) |
|  | FLAGGER |
|  | TOW AWAY NO STOPPING
ANY TIME |
|  | EXISTING DRIVEWAY |
|  | WORK ZONE
(ACTIVITY AREA) LIMITS |
|  | DIRECTION OF TRAFFIC
(NOT PAVEMENT MARKING) |

CALL 811 BEFORE YOU DIG.
WISCONSIN TOLL FREE
800-242-8511

BRIGHTSPEED

PLANS PREPARED BY:

CHC
A CONGRUEX* COMPANY
9095 Rio San Diego Dr. Ste 165
San Diego, CA 92108-1694
(949) 250-0004 / FAX (949) 250-0006


REVISIONS			
REV.	DESCRIPTION	BY	DATE
0	INITIAL DESIGN	H.S.	5/29/24

BRIGHTSPEED
CONFIDENTIAL AND PROPRIETARY



LCRSWIXB

TC-3 OF TC-10

SCALE: 1:50

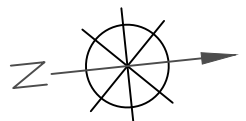

3157 LINDEN DR.
33RD ST. S AND LINDEN DR.
-HH & GROUND ROD PL.
WORK AREA 1 OF 1
PHASE 3 OF 7

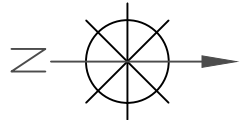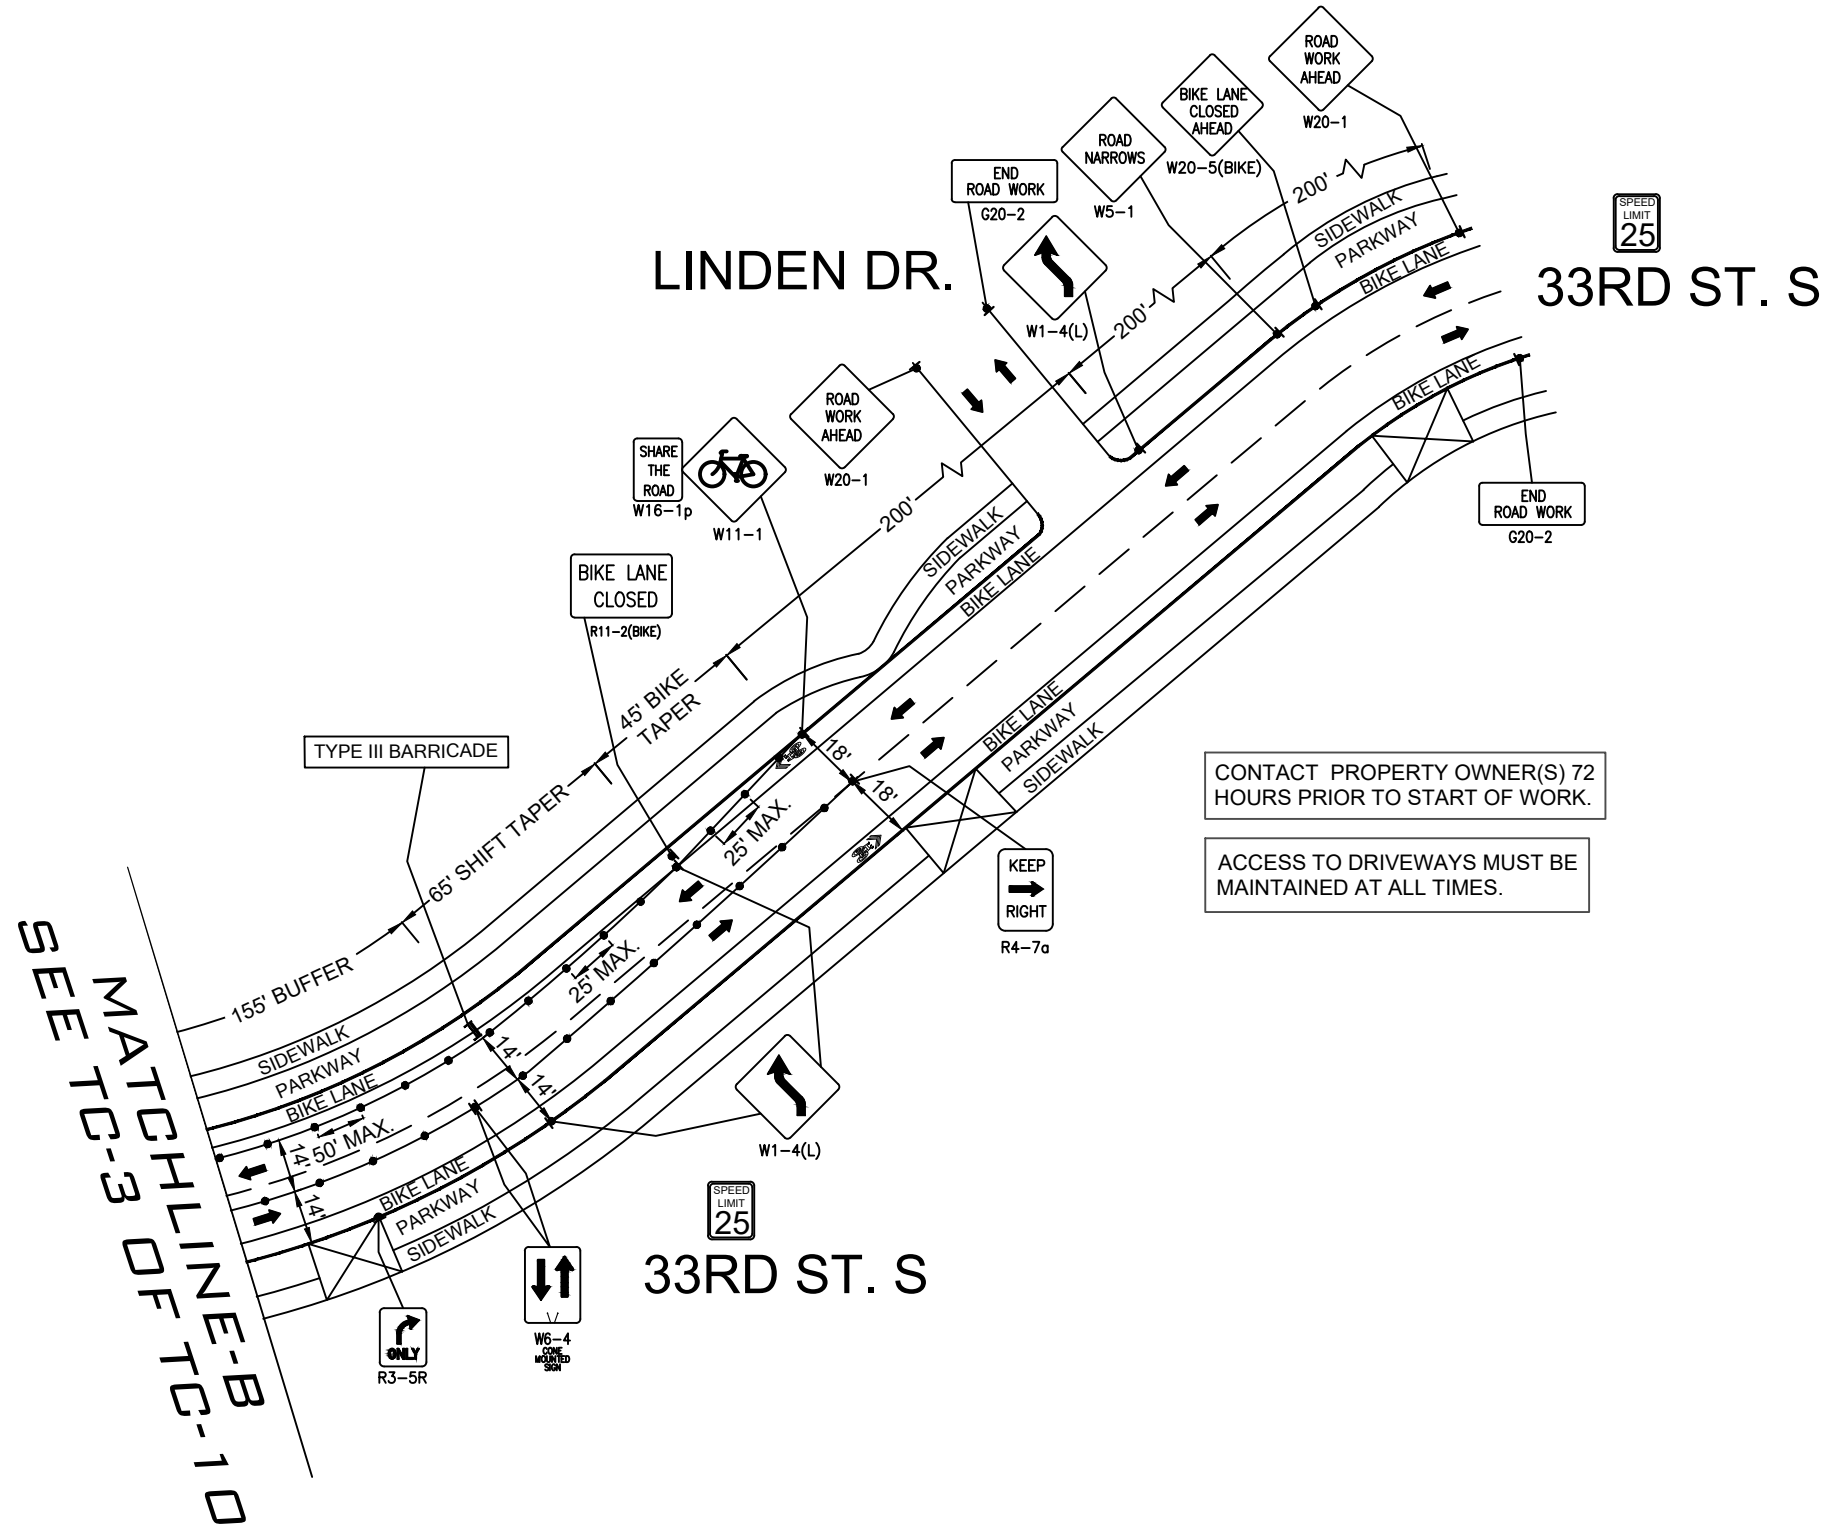

LEGEND

- | | |
|---|--|
|  | PORTABLE FLASHING BEACON
(P.F.B.) |
|  | TYPE III BARRICADE W/SIGN |
|  | TYPE II BARRICADE W/SIGN |
|  | CHANNELIZING DEVICE |
|  | TRAFFIC CONE WITH
CLIP ON SIGN |
|  | TYPE I W/ SIGN |
|  | EXISTING SIGN |
|  | SIGNALIZED INTERSECTION |
|  | FLASHING ARROW BOARD |
|  | HIGH LEVEL WARNING DEVICE
(FLAGTREE) |
|  | FLAGGER |
| TANSAT | TOW AWAY NO STOPPING
ANY TIME |
|  | EXISTING DRIVEWAY |
|  | WORK ZONE
(ACTIVITY AREA) LIMITS |
|  | DIRECTION OF TRAFFIC
(NOT PAVEMENT MARKING) |

CALL 811 BEFORE YOU DIG.
WISCONSIN TOLL FREE
800-242-8511

BRIGHTSPEED

PLANS PREPARED BY:

XCHC
A CONGRUEX® COMPANY
9095 Rio San Diego Dr. Ste 165
San Diego, CA 92108-1694
(949) 250-0004 / FAX (949) 250-0006

REVISIONS			
REV.	DESCRIPTION	BY	DATE
0	INITIAL DESIGN	H.S.	5/29/24


BRIGHTSPEED
CONFIDENTIAL AND PROPRIETARY

LCRSWIXB

TC-4 OF TC-10

SCALE: 1:50

2652 33RD ST. S
33RD ST. S AND WARD AVE.
-BORING, HH & GROUND ROD PL.
WORK AREA 1 OF 1
PHASE 4 OF 7

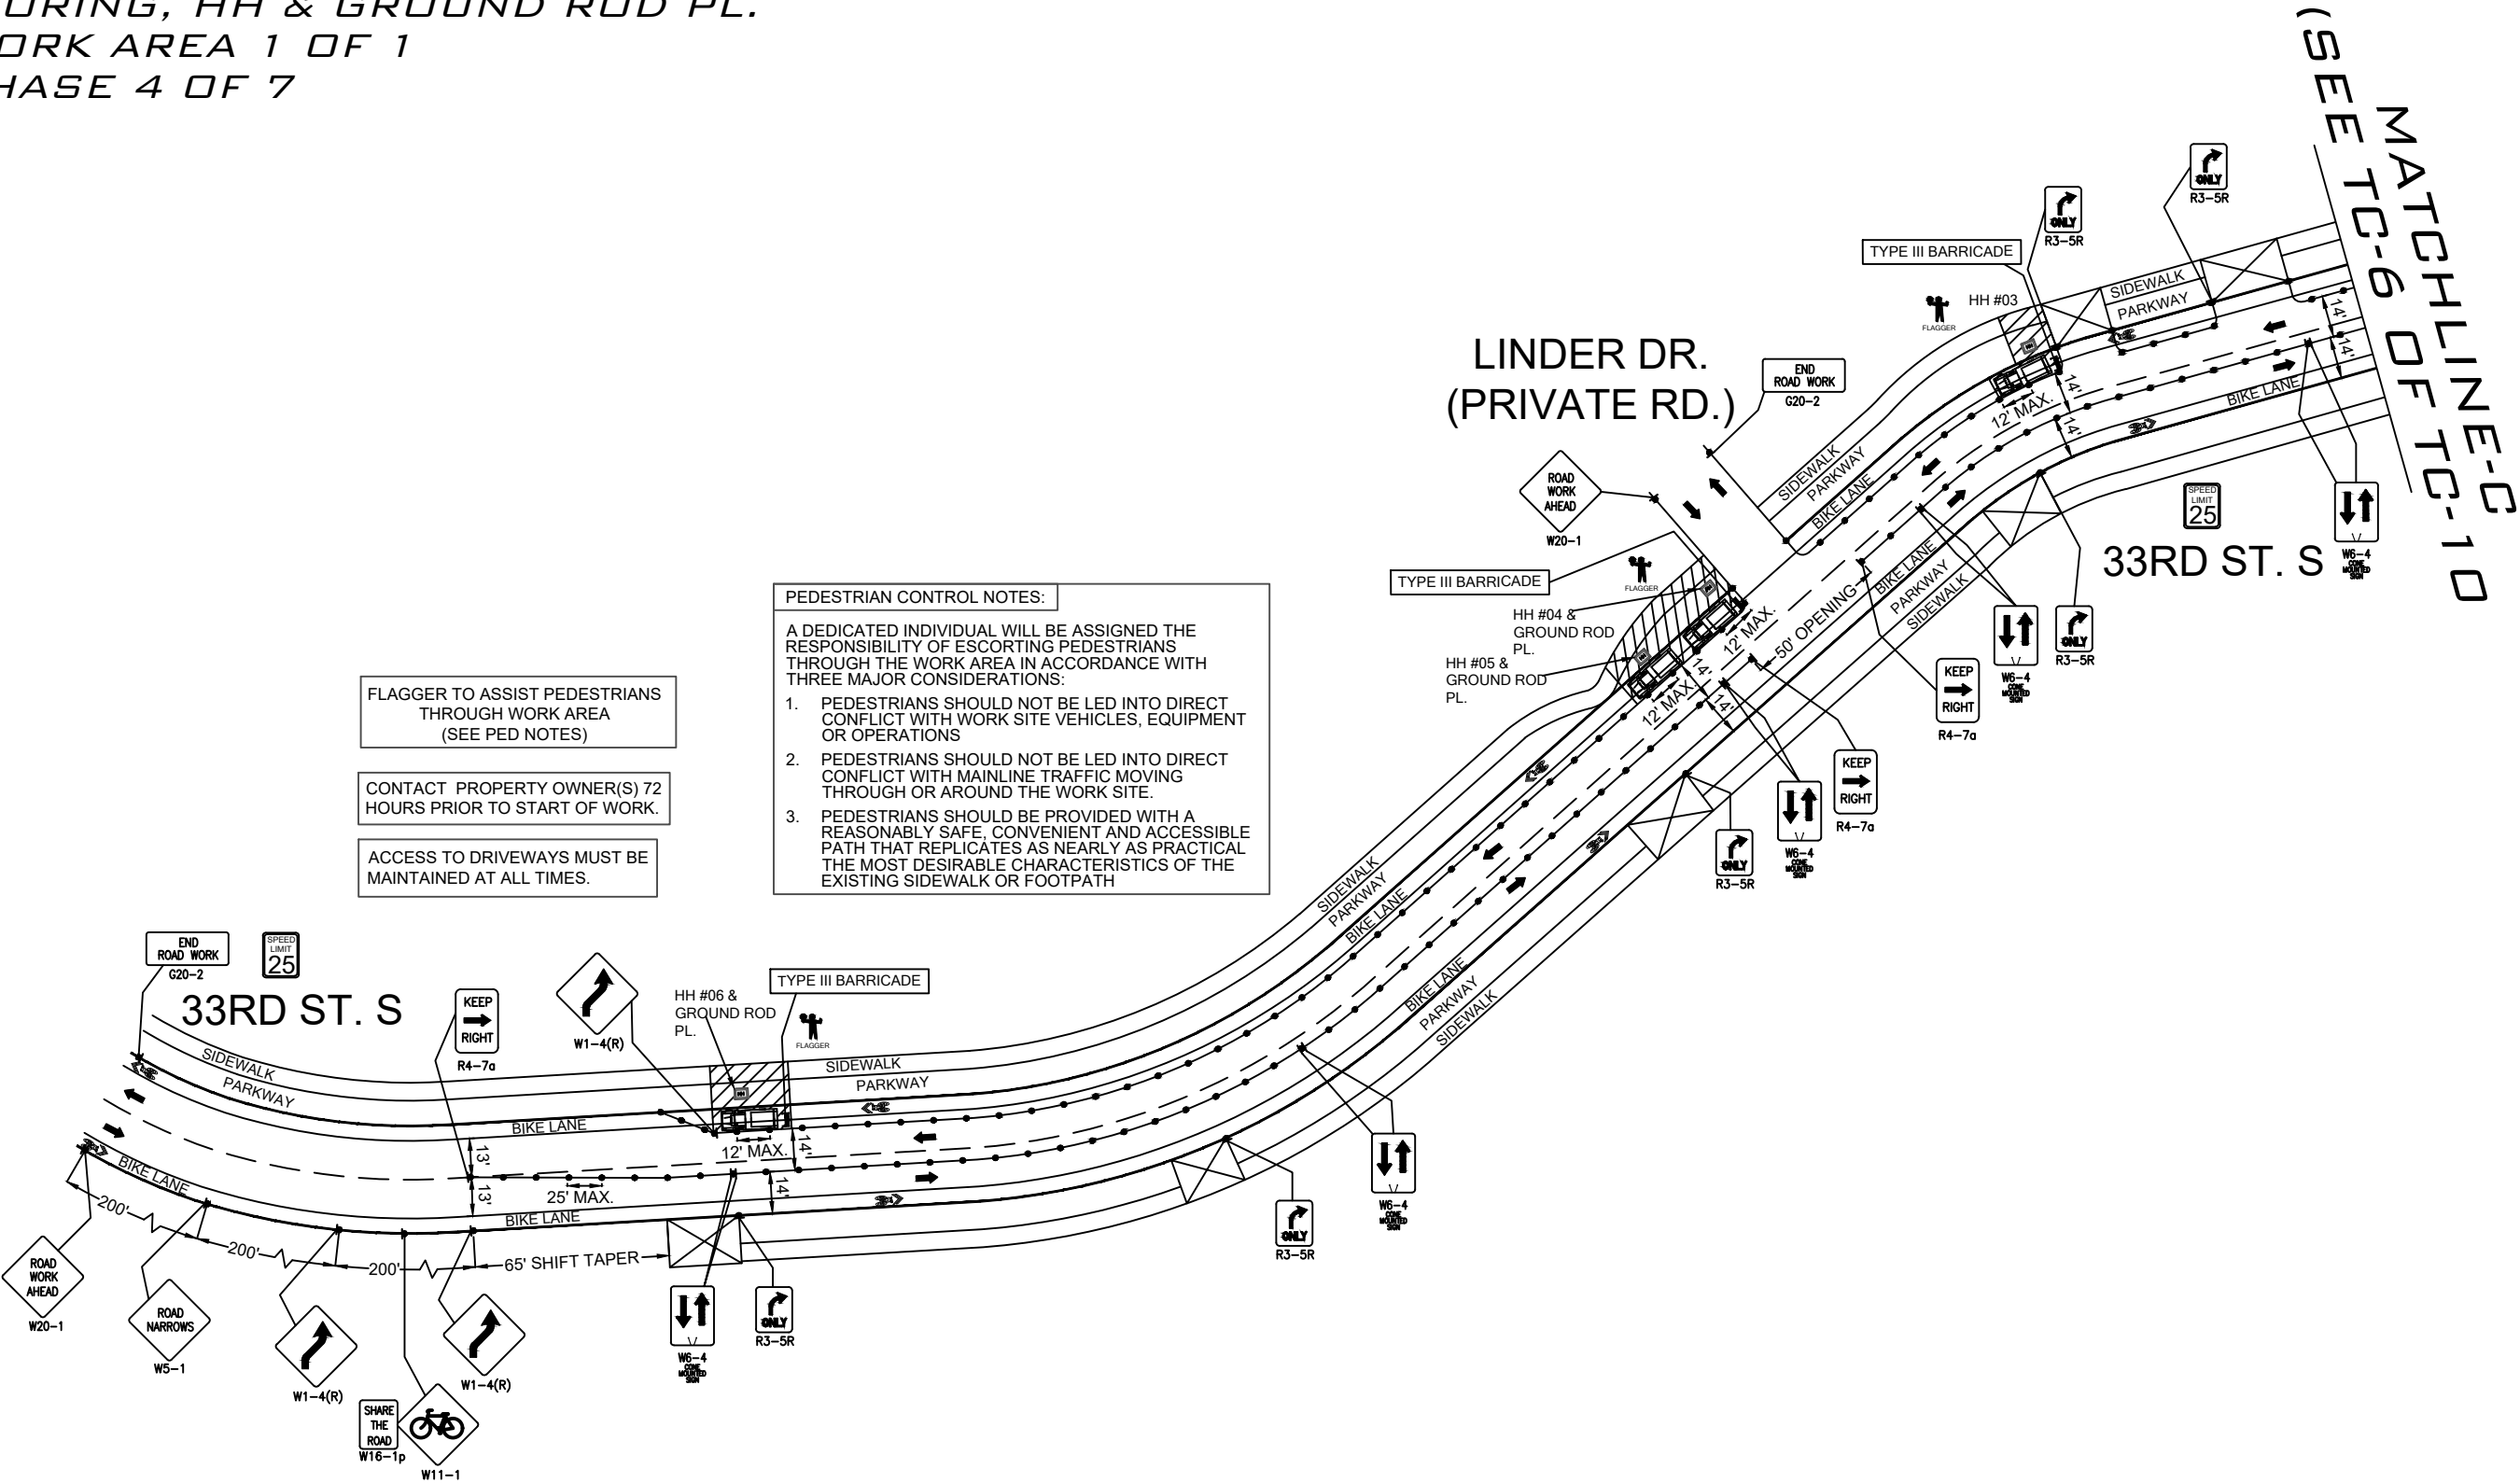

FLAGGER TO ASSIST PEDESTRIANS
THROUGH WORK AREA
(SEE PED NOTES)

CONTACT PROPERTY OWNER(S) 72
HOURS PRIOR TO START OF WORK.

ACCESS TO DRIVEWAYS MUST BE
MAINTAINED AT ALL TIMES.

- PEDESTRIAN CONTROL NOTES:
- A DEDICATED INDIVIDUAL WILL BE ASSIGNED THE RESPONSIBILITY OF ESCORTING PEDESTRIANS THROUGH THE WORK AREA IN ACCORDANCE WITH THREE MAJOR CONSIDERATIONS:
1. PEDESTRIANS SHOULD NOT BE LED INTO DIRECT CONFLICT WITH WORK SITE VEHICLES, EQUIPMENT OR OPERATIONS
 2. PEDESTRIANS SHOULD NOT BE LED INTO DIRECT CONFLICT WITH MAINLINE TRAFFIC MOVING THROUGH OR AROUND THE WORK SITE.
 3. PEDESTRIANS SHOULD BE PROVIDED WITH A REASONABLY SAFE, CONVENIENT AND ACCESSIBLE PATH THAT REPLICATES AS NEARLY AS PRACTICAL THE MOST DESIRABLE CHARACTERISTICS OF THE EXISTING SIDEWALK OR FOOTPATH

LEGEND	
	PORTABLE FLASHING BEACON (P.F.B.)
	TYPE III BARRICADE W/SIGN
	TYPE II BARRICADE W/SIGN
	CHANNELIZING DEVICE
	TRAFFIC CONE WITH CLIP ON SIGN
	TYPE I W/ SIGN
	EXISTING SIGN
	SIGNALIZED INTERSECTION
	FLASHING ARROW BOARD
	HIGH LEVEL WARNING DEVICE (FLAGTREE)
	FLAGGER
	TOW AWAY NO STOPPING ANY TIME
	EXISTING DRIVEWAY
	WORK ZONE (ACTIVITY AREA) LIMITS
	DIRECTION OF TRAFFIC (NOT PAVEMENT MARKING)

CALL 811 BEFORE YOU DIG.
WISCONSIN TOLL FREE
800-242-8511

BRIGHTSPEED

PLANS PREPARED BY:
XCHC
A CONGRUEX COMPANY
9095 Rio San Diego Dr. Ste 165
San Diego, CA 92108-1694
(949)250-0004 /FAX (949)250-0006

REVISIONS			
REV.	DESCRIPTION	BY	DATE
0	INITIAL DESIGN	H.S.	5/29/24


BRIGHTSPEED
CONFIDENTIAL AND PROPRIETARY
LCRSWIXB

TC-5 OF TC-10

SCALE: 1:60

2652 33RD ST. S
33RD ST. S AND WARD AVE.
-BORING, HH & GROUND ROD PL.
WORK AREA 1 OF 1
PHASE 4 OF 7

SEE TC-5
MATCHLINE-C-10

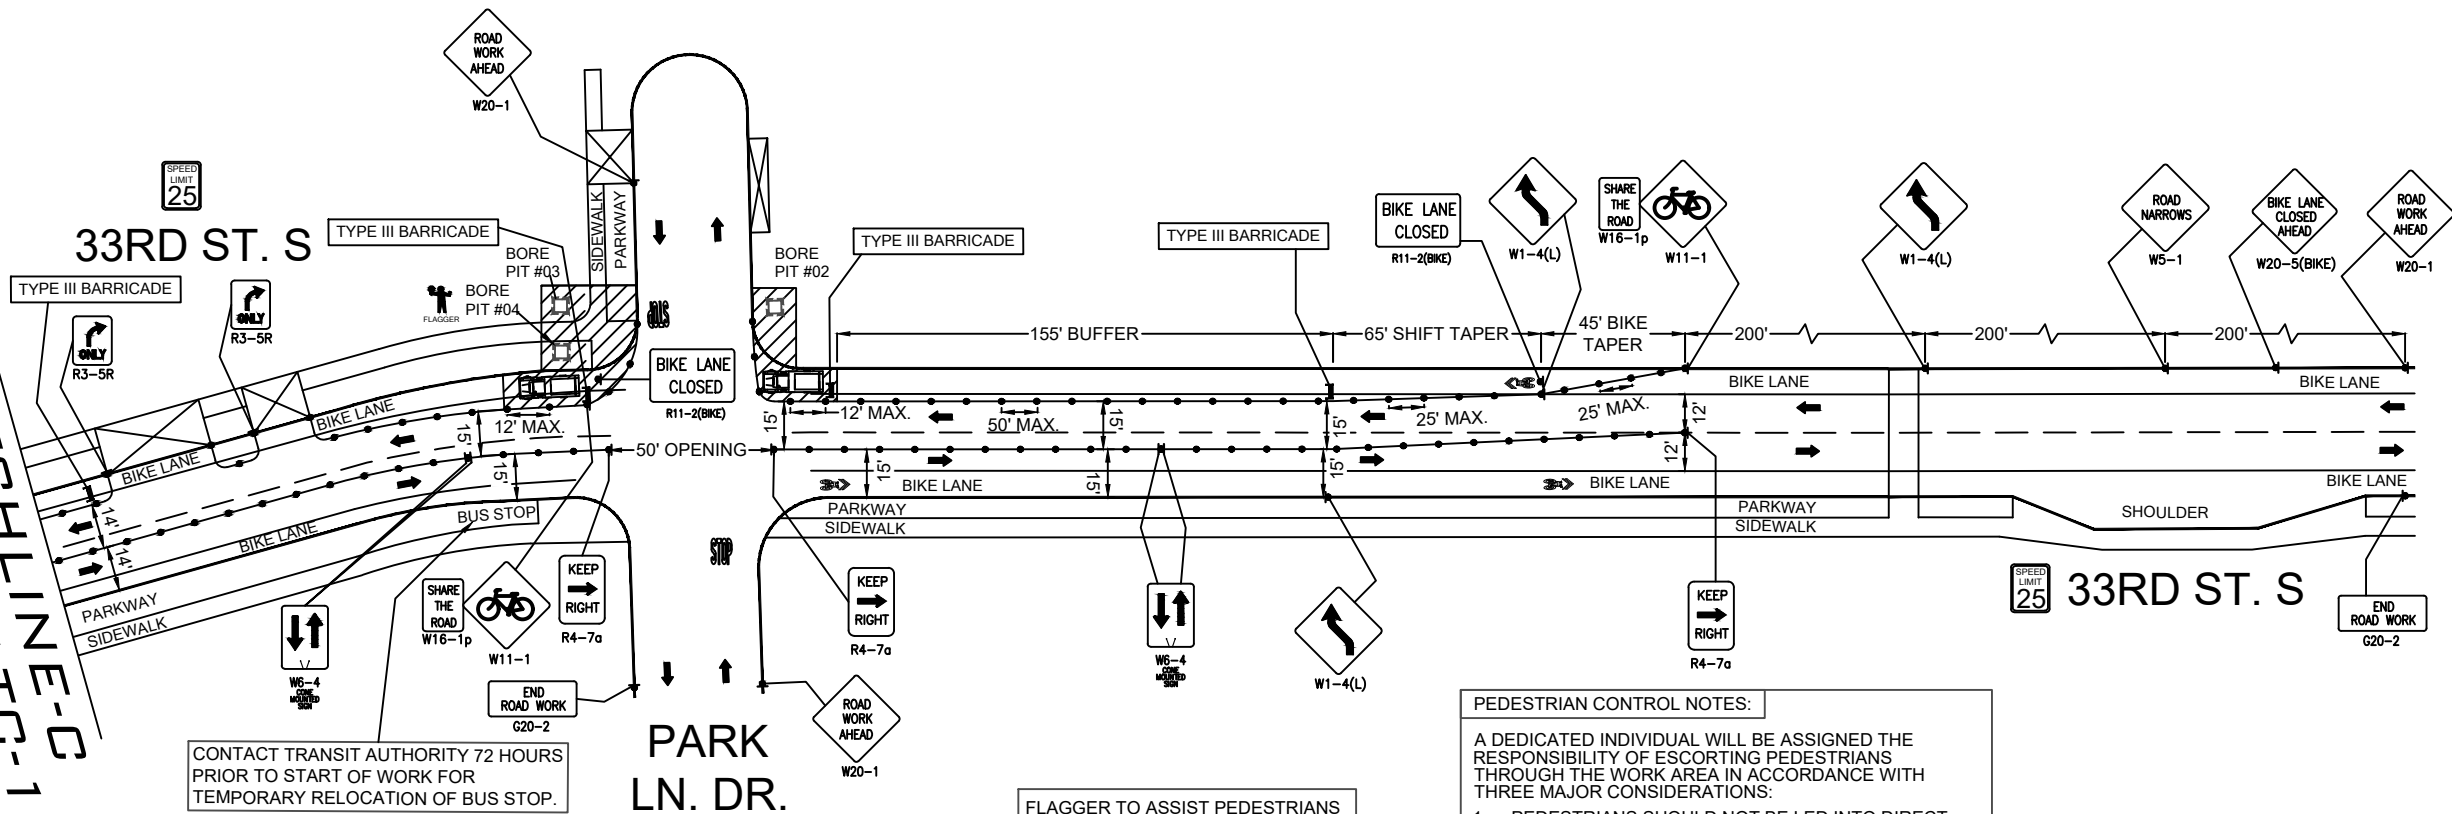

CONTACT TRANSIT AUTHORITY 72 HOURS
PRIOR TO START OF WORK FOR
TEMPORARY RELOCATION OF BUS STOP.

FLAGGER TO ASSIST PEDESTRIANS
THROUGH WORK AREA
(SEE PED NOTES)

CONTACT PROPERTY OWNER(S) 72
HOURS PRIOR TO START OF WORK.

ACCESS TO DRIVEWAYS MUST BE
MAINTAINED AT ALL TIMES.

PEDESTRIAN CONTROL NOTES:

- A DEDICATED INDIVIDUAL WILL BE ASSIGNED THE RESPONSIBILITY OF ESCORTING PEDESTRIANS THROUGH THE WORK AREA IN ACCORDANCE WITH THREE MAJOR CONSIDERATIONS:
1. PEDESTRIANS SHOULD NOT BE LED INTO DIRECT CONFLICT WITH WORK SITE VEHICLES, EQUIPMENT OR OPERATIONS
 2. PEDESTRIANS SHOULD NOT BE LED INTO DIRECT CONFLICT WITH MAINLINE TRAFFIC MOVING THROUGH OR AROUND THE WORK SITE.
 3. PEDESTRIANS SHOULD BE PROVIDED WITH A REASONABLY SAFE, CONVENIENT AND ACCESSIBLE PATH THAT REPLICATES AS NEARLY AS PRACTICAL THE MOST DESIRABLE CHARACTERISTICS OF THE EXISTING SIDEWALK OR FOOTPATH

LEGEND	
	PORTABLE FLASHING BEACON (P.F.B.)
	TYPE III BARRICADE W/SIGN
	TYPE II BARRICADE W/SIGN
	CHANNELIZING DEVICE
	TRAFFIC CONE WITH CLIP ON SIGN
	TYPE I W/ SIGN
	EXISTING SIGN
	SIGNALIZED INTERSECTION
	FLASHING ARROW BOARD
	HIGH LEVEL WARNING DEVICE (FLAGTREE)
	FLAGGER
	TOW AWAY NO STOPPING ANY TIME
	EXISTING DRIVEWAY
	WORK ZONE (ACTIVITY AREA) LIMITS
	DIRECTION OF TRAFFIC (NOT PAVEMENT MARKING)

CALL 811 BEFORE YOU DIG.
WISCONSIN TOLL FREE
800-242-8511

BRIGHTSPEED

PLANS PREPARED BY:
CHC
A CONGRUEX COMPANY
9095 Rio San Diego Dr. Ste 165
San Diego, CA 92108-1694
(949) 250-0004 / FAX (949) 250-0006


REVISIONS			
REV.	DESCRIPTION	BY	DATE
0	INITIAL DESIGN	H.S.	5/29/24

BRIGHTSPEED
CONFIDENTIAL AND PROPRIETARY
LCRSWIXB

TC-6 OF TC-10

SCALE: 1:60

2851 33RD ST. S
33RD ST. S AND PARK LN.
-BORING, HH & GROUND ROD PL.
WORK AREA 1 OF 1
PHASE 5 OF 7

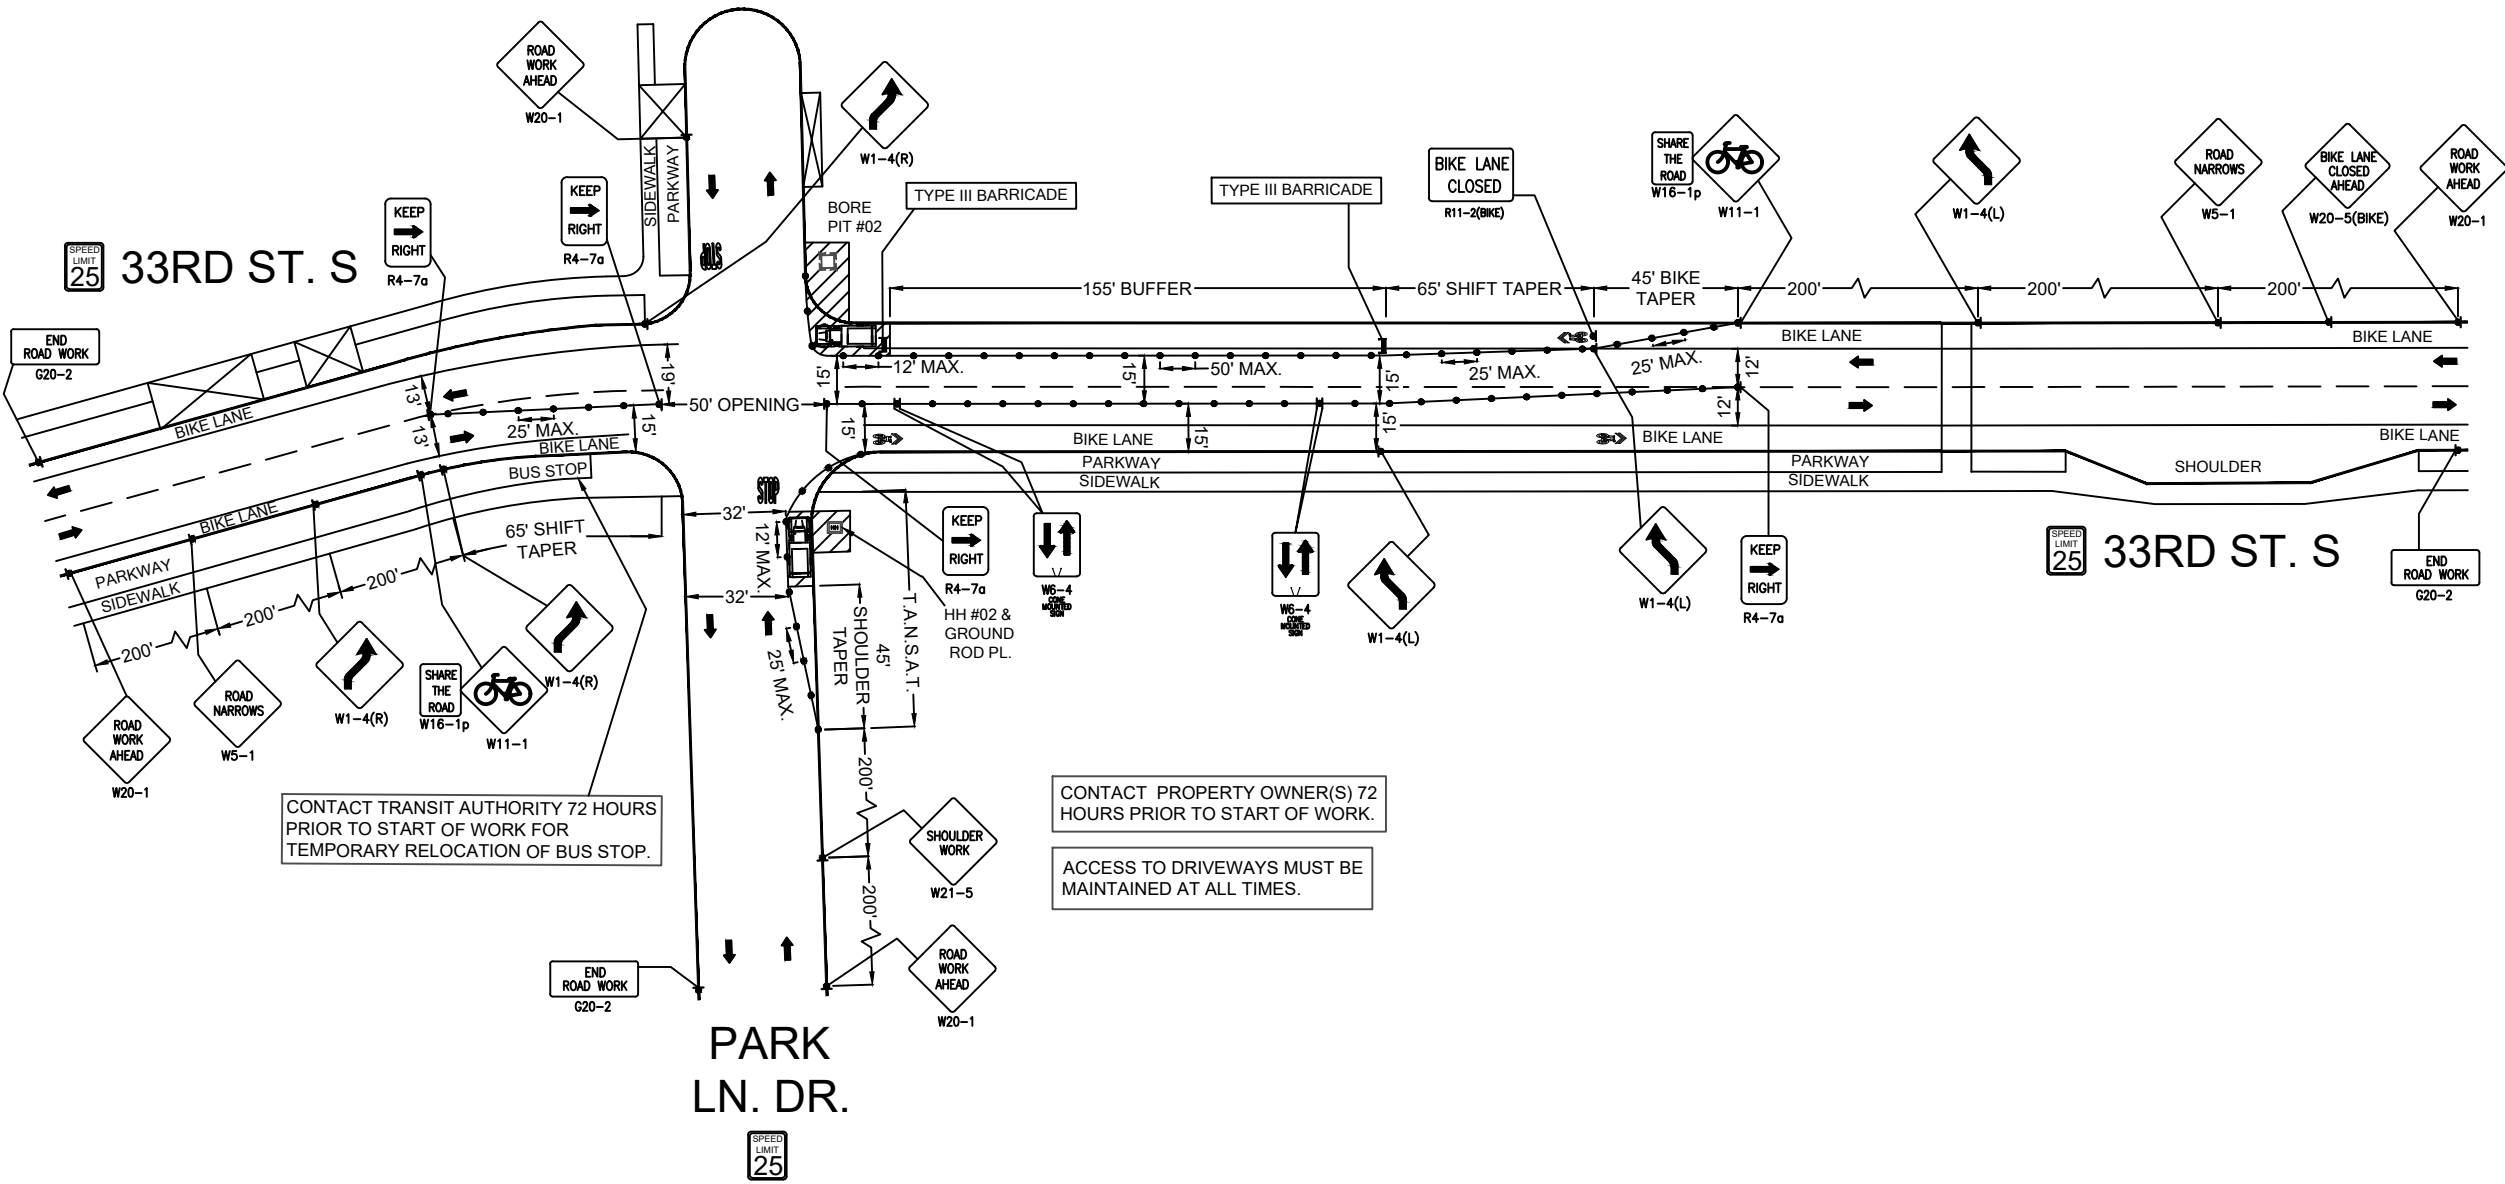

- LEGEND**
- * PORTABLE FLASHING BEACON (P.F.B.)
 - ≡ TYPE III BARRICADE W/SIGN
 - ≡ TYPE II BARRICADE W/SIGN
 - CHANNELIZING DEVICE
 - TRAFFIC CONE WITH CLIP ON SIGN
 - ≡ TYPE I W/ SIGN
 - ≡ EXISTING SIGN
 - ⊙ SIGNALIZED INTERSECTION
 - ≡ FLASHING ARROW BOARD
 - ≡ HIGH LEVEL WARNING DEVICE (FLAGTREE)
 - ≡ FLAGGER
 - TANSAT TOW AWAY NO STOPPING ANY TIME
 - ≡ EXISTING DRIVEWAY
 - ≡ WORK ZONE (ACTIVITY AREA) LIMITS
 - DIRECTION OF TRAFFIC (NOT PAVEMENT MARKING)

CALL 811 BEFORE YOU DIG.
WISCONSIN TOLL FREE
800-242-8511

BRIGHTSPEED

PLANS PREPARED BY:
CHC
A CONGRUEX COMPANY
9095 Rio San Diego Dr. Ste 165
San Diego, CA 92108-1694
(949) 250-0004 / FAX (949) 250-0006


REVISIONS			
REV.	DESCRIPTION	BY	DATE
0	INITIAL DESIGN	H.S.	5/29/24

BRIGHTSPEED
CONFIDENTIAL AND PROPRIETARY
LCRSWIXB

TC-7 OF TC-10

SCALE: 1:60

2851 33RD ST. S
33RD ST. S AND PARK LN.
-BORING, HH & GROUND ROD PL.
WORK AREA 1 OF 1
PHASE 6 OF 7

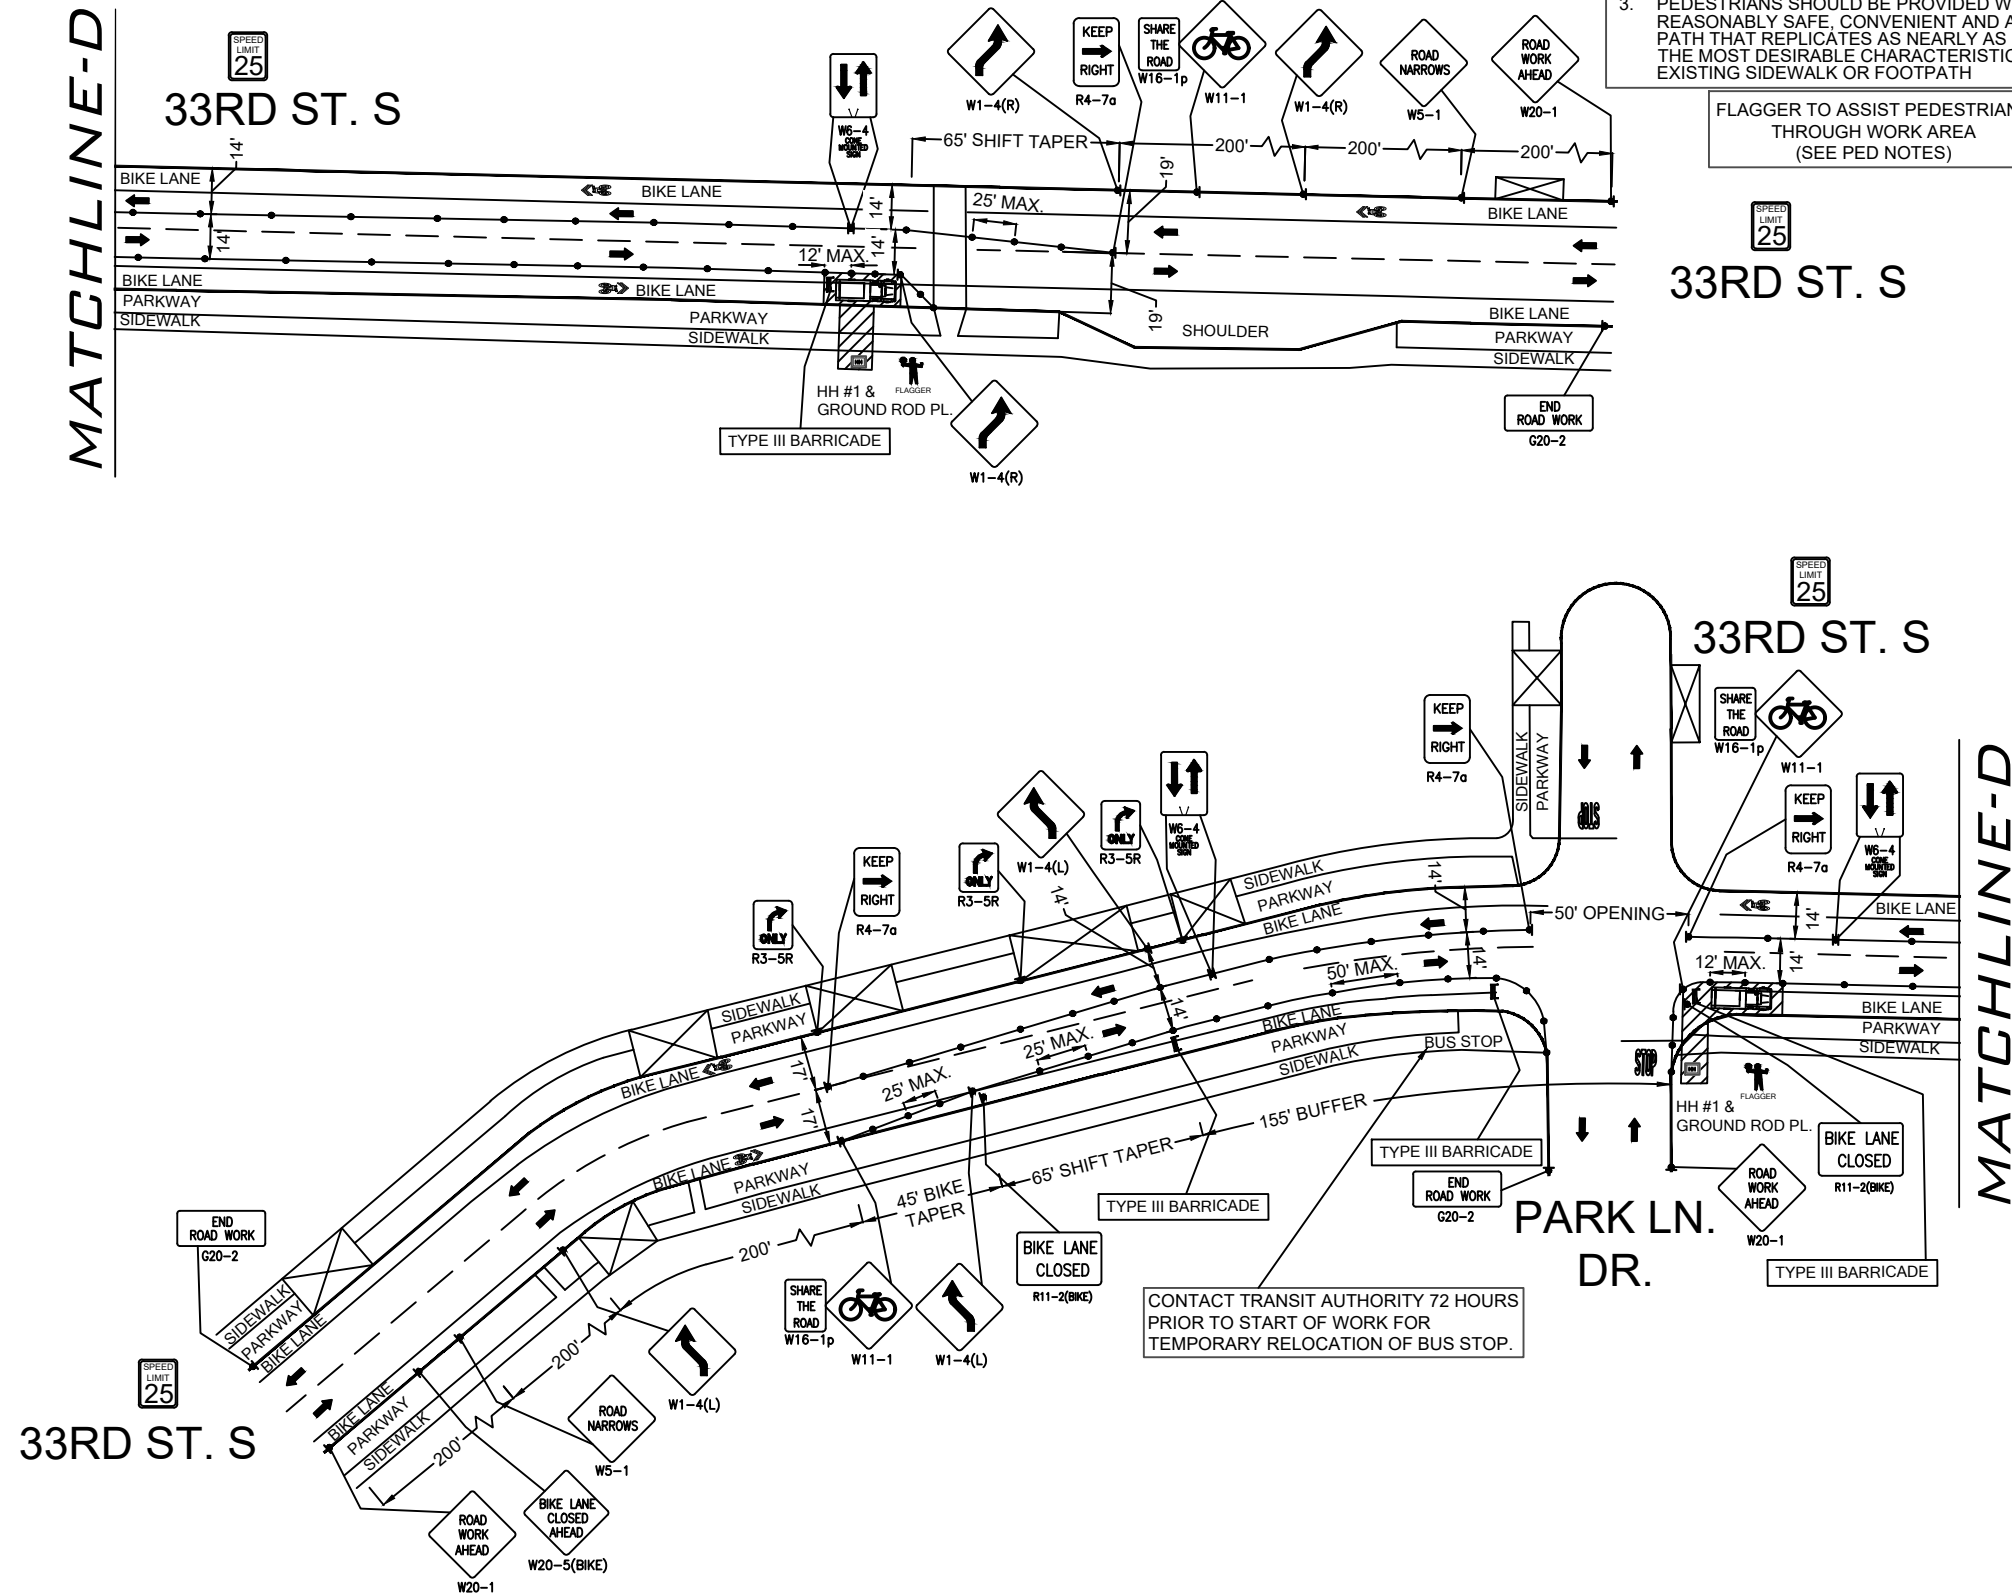

LEGEND

- | | |
|---|--|
|  | PORTABLE FLASHING BEACON
(P.F.B.) |
|  | TYPE III BARRICADE W/SIGN |
|  | TYPE II BARRICADE W/SIGN |
|  | CHANNELIZING DEVICE |
|  | TRAFFIC CONE WITH
CLIP ON SIGN |
|  | TYPE I W/ SIGN |
|  | EXISTING SIGN |
|  | SIGNALIZED INTERSECTION |
|  | FLASHING ARROW BOARD |
|  | HIGH LEVEL WARNING DEVICE
(FLAGTREE) |
|  | FLAGGER |
|  | TOW AWAY NO STOPPING
ANY TIME |
|  | EXISTING DRIVEWAY |
|  | WORK ZONE
(ACTIVITY AREA) LIMITS |
|  | DIRECTION OF TRAFFIC
(NOT PAVEMENT MARKING) |

CALL 811 BEFORE YOU DIG.
WISCONSIN TOLL FREE
800-242-8511

BRIGHTSPEED

PLANS PREPARED BY:

CHC
A CONGRUEX* COMPANY
9095 Rio San Diego Dr. Ste 165
San Diego, CA 92108-1694
(949) 250-0004 / FAX (949) 250-0006

REVISIONS			
REV.	DESCRIPTION	BY	DATE
0	INITIAL DESIGN	H.S.	5/29/24



BRIGHTSPEED
CONFIDENTIAL AND PROPRIETARY

LCRSWIXB

TC-8 OF TC-10

SCALE: 1:60

MATCHLINE-E
SEE TC-10 OF TC-10

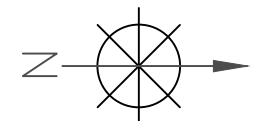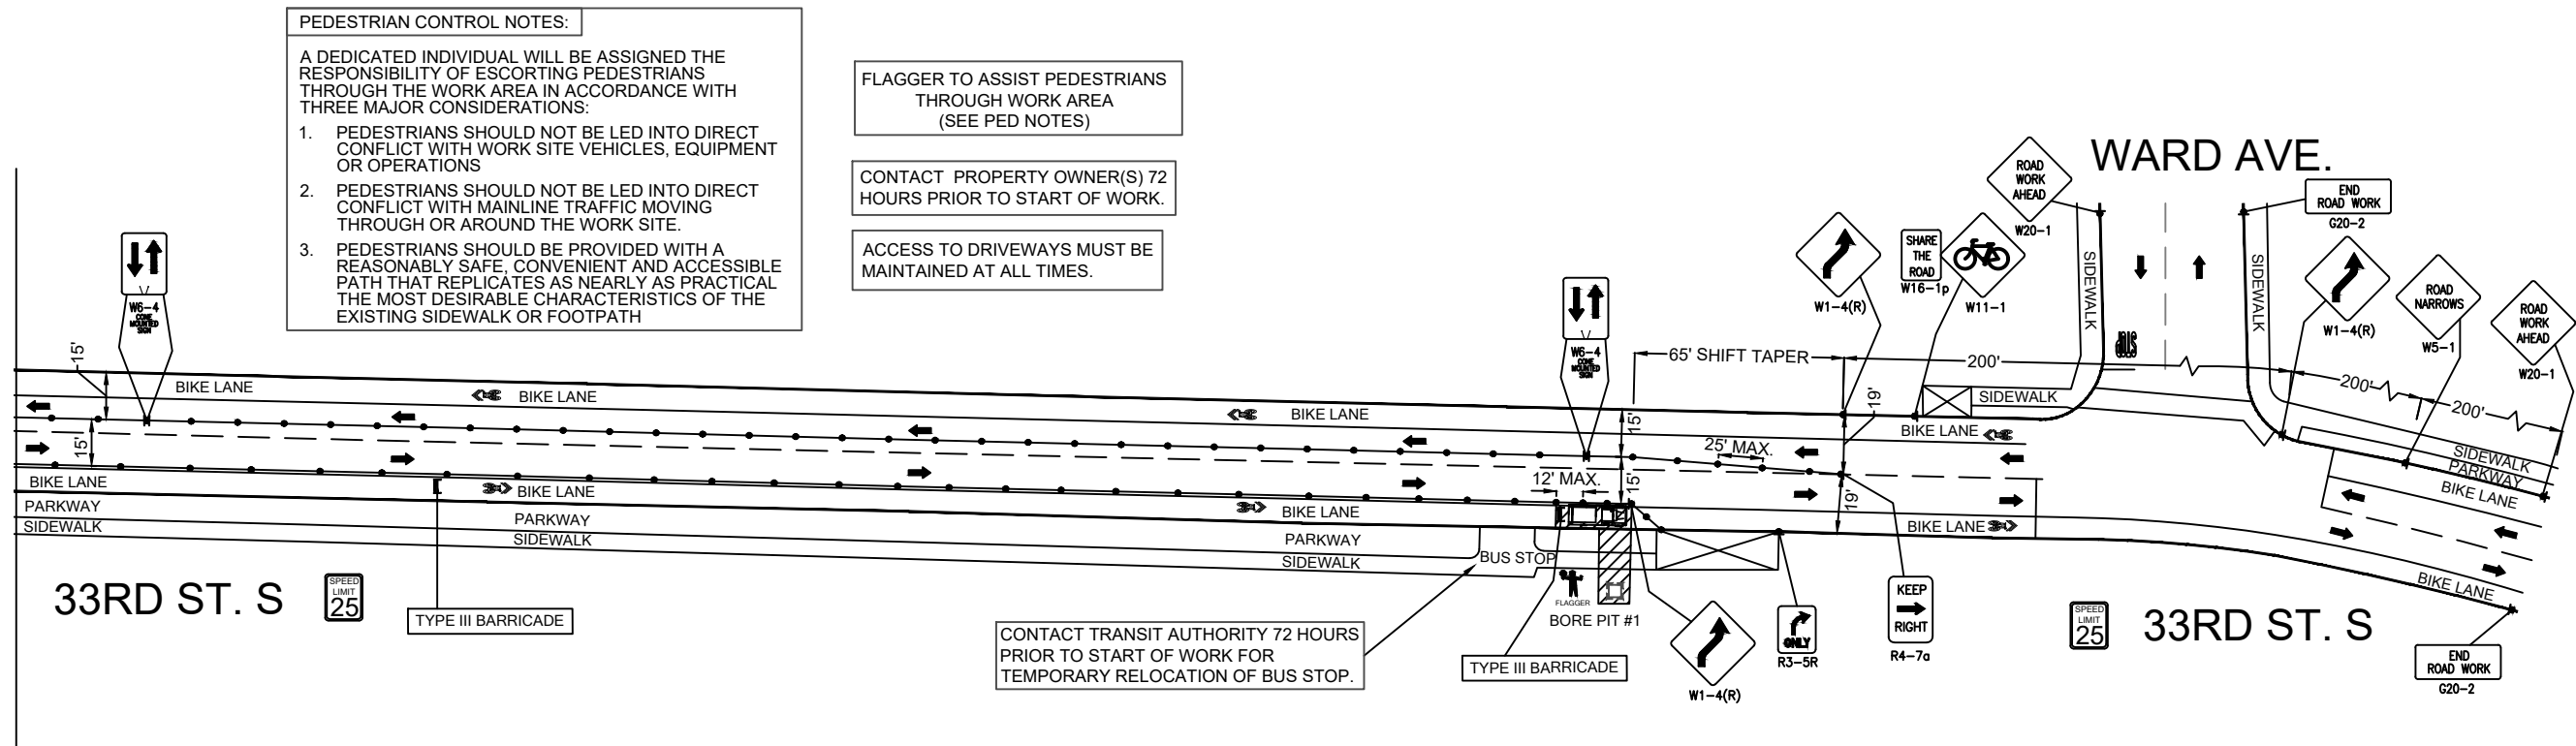

	PORTABLE FLASHING BEACON (P.F.B.)
	TYPE III BARRICADE W/SIGN
	TYPE II BARRICADE W/SIGN
	CHANNELIZING DEVICE
	TRAFFIC CONE WITH CLIP ON SIGN
	TYPE I W/ SIGN
	EXISTING SIGN
	SIGNALIZED INTERSECTION
	FLASHING ARROW BOARD
	HIGH LEVEL WARNING DEVICE (FLAGTREE)
	FLAGGER
	TOW AWAY NO STOPPING ANY TIME
	EXISTING DRIVEWAY
	WORK ZONE (ACTIVITY AREA) LIMITS
	DIRECTION OF TRAFFIC (NOT PAVEMENT MARKING)

BRIGHTSPEED




REVISIONS			
REV.	DESCRIPTION	BY	DATE
0	INITIAL DESIGN	H.S.	5/29/24

LCRSWIXB

SCALE: 1:60

SCALE: 1:60

2851 33RD ST. S
33RD ST. S AND PARK LN.
-BORING
WORK AREA 1 OF 1
PHASE 7 OF 7

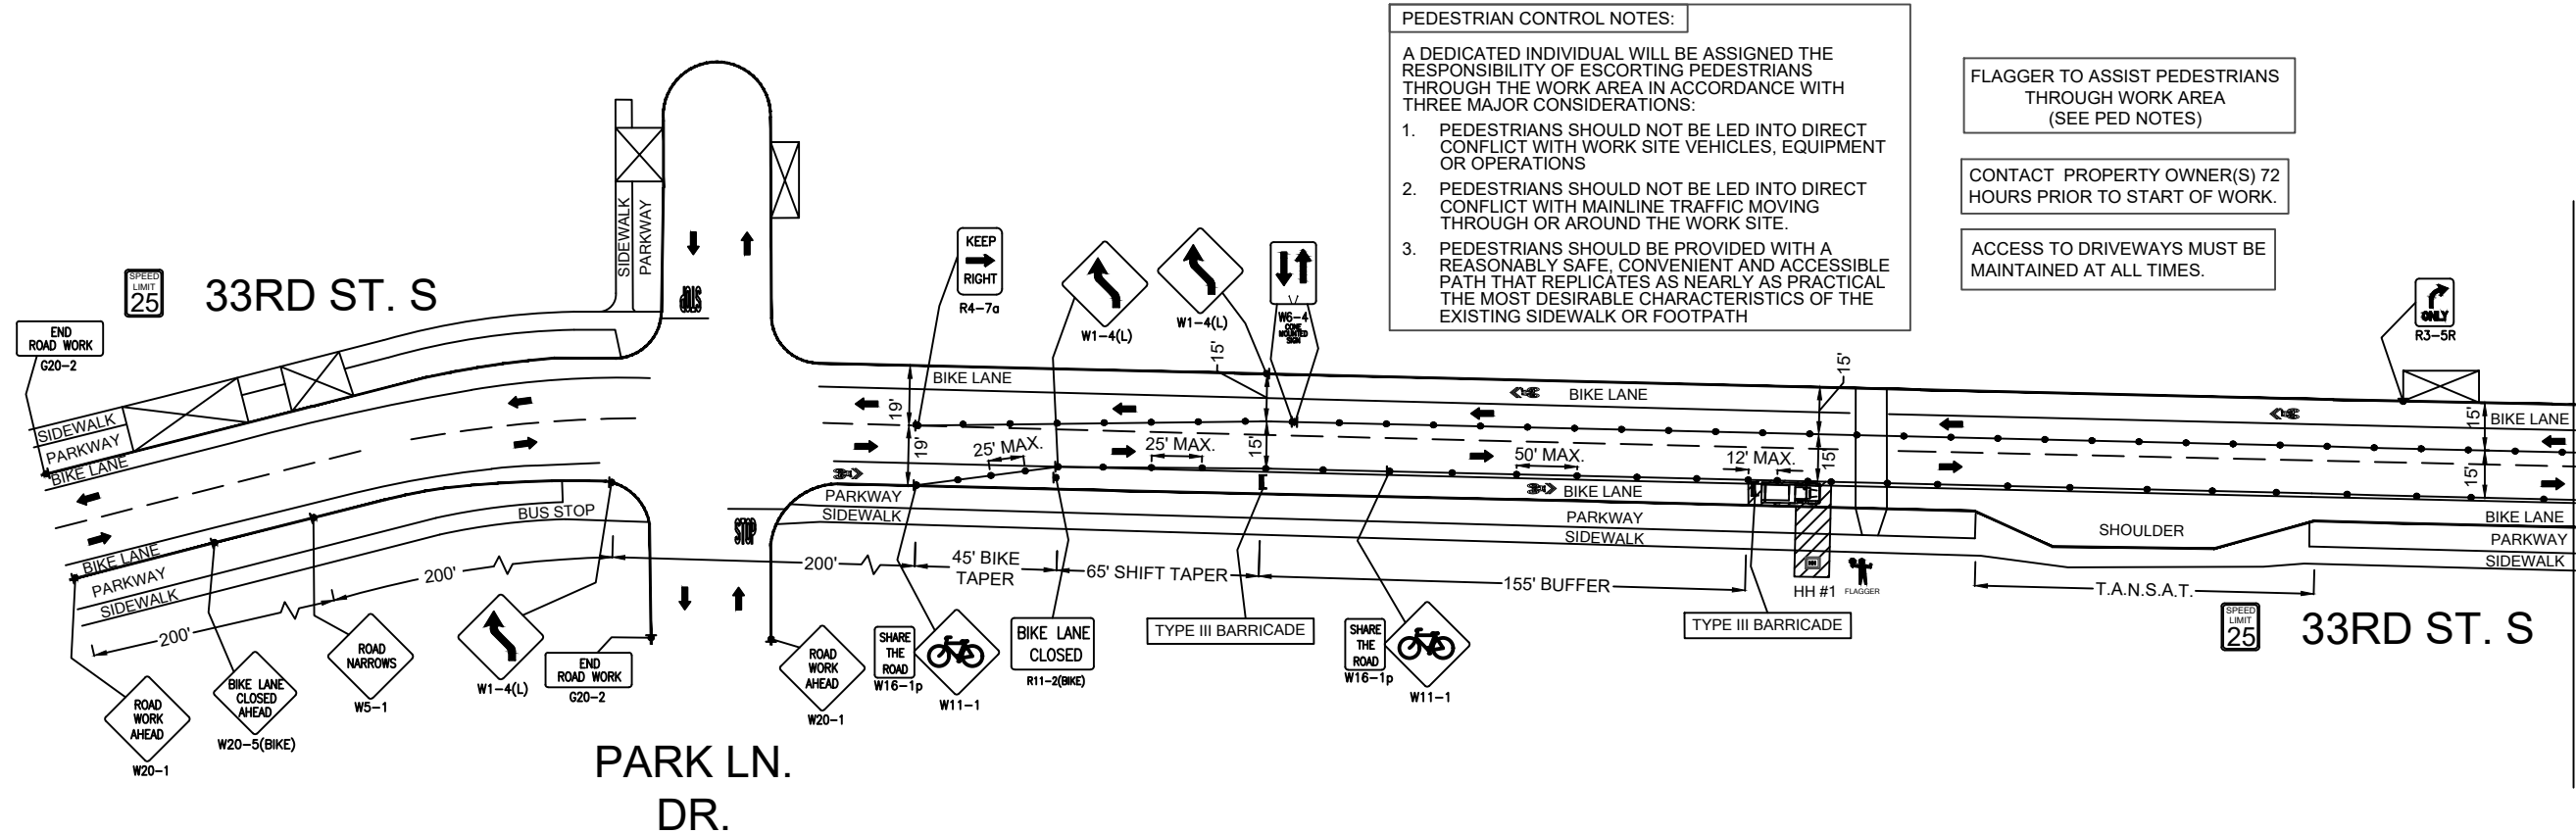

PEDESTRIAN CONTROL NOTES:

A DEDICATED INDIVIDUAL WILL BE ASSIGNED THE RESPONSIBILITY OF ESCORTING PEDESTRIANS THROUGH THE WORK AREA IN ACCORDANCE WITH THREE MAJOR CONSIDERATIONS:

1. PEDESTRIANS SHOULD NOT BE LED INTO DIRECT CONFLICT WITH WORK SITE VEHICLES, EQUIPMENT OR OPERATIONS
2. PEDESTRIANS SHOULD NOT BE LED INTO DIRECT CONFLICT WITH MAINLINE TRAFFIC MOVING THROUGH OR AROUND THE WORK SITE.
3. PEDESTRIANS SHOULD BE PROVIDED WITH A REASONABLY SAFE, CONVENIENT AND ACCESSIBLE PATH THAT REPLICATES AS NEARLY AS PRACTICAL THE MOST DESIRABLE CHARACTERISTICS OF THE EXISTING SIDEWALK OR FOOTPATH

FLAGGER TO ASSIST PEDESTRIANS THROUGH WORK AREA (SEE PED NOTES)

CONTACT PROPERTY OWNER(S) 72 HOURS PRIOR TO START OF WORK.

ACCESS TO DRIVEWAYS MUST BE MAINTAINED AT ALL TIMES.

MATCHLINE-E
SEE TC-9 OF TC-10

LEGEND	
	PORTABLE FLASHING BEACON (P.F.B.)
	TYPE III BARRICADE W/SIGN
	TYPE II BARRICADE W/SIGN
	CHANNELIZING DEVICE
	TRAFFIC CONE WITH CLIP ON SIGN
	TYPE I W/ SIGN
	EXISTING SIGN
	SIGNALIZED INTERSECTION
	FLASHING ARROW BOARD
	HIGH LEVEL WARNING DEVICE (FLAGTREE)
	FLAGGER
	TOW AWAY NO STOPPING ANY TIME
	EXISTING DRIVEWAY
	WORK ZONE (ACTIVITY AREA) LIMITS
	DIRECTION OF TRAFFIC (NOT PAVEMENT MARKING)

CALL 811 BEFORE YOU DIG.
WISCONSIN TOLL FREE
800-242-8511

BRIGHTSPEED

PLANS PREPARED BY:

CHC
A CONGRUEX COMPANY
9095 Rio San Diego Dr. Ste 165
San Diego, CA 92108-1694
(949)250-0004 /FAX (949)250-0006

REVISIONS			
REV.	DESCRIPTION	BY	DATE
0	INITIAL DESIGN	H.S.	5/29/24

BRIGHTSPEED
CONFIDENTIAL AND PROPRIETARY

LCRSWIXB

TC-10OF TC-10

SCALE: 1:60