

PROJECT

THE CHARMANT

101 State Street
 La Crosse, WI 54601

OWNER

WEBER HOLDINGS
 102 Jay Street, Suite 400
 La Crosse, WI 54601
 p. 608.782.5447

CONSTRUCTION MANAGER

CD SMITH CONSTRUCTION SERVICES
 835 E. Johnson Street
 Fond du Lac, WI 54606-1006
 p. 769.824.2900

INTERIOR DESIGNER

SIMONE DEARY DESIGN GROUP
 605 N. Michigan Ave., Suite 350
 Chicago, IL 60611
 p. 312.274.0606

STRUCTURAL ENGINEER

ARNOLD & O'SHERIDAN, INC.
 4125 N. 124th Street
 Brookfield, WI 53005
 p. 262.702.8130

CIVIL ENGINEER

DAVY ENGINEERING CO.
 115 6th St. S
 La Crosse, WI 54601
 p. 608.782.3130

PLUMBING, FIRE PROTECTION, HVAC, ELECTRICAL ENGINEERS

THE MATRIX GROUP
 311 E. Chicago Street
 Milwaukee, WI 53202
 p. 414.253.2622

MECHANICAL WELL DESIGNER

MEP ASSOCIATES, LLC
 2720 Arden Court
 Eau Claire, WI 54701
 p. 715.833.9688

ACoustical CONSULTANT

SHINER & ASSOCIATES, INC.
 225 W. Washington Street
 Chicago, IL 60606
 p. 312.848.3249

KITCHEN CONSULTANT

NEXT STEP DESIGN
 913 A West Street
 Annapolis, MD 21403
 p. 215.808.8331

LANDSCAPE ARCHITECT

R. A. SMITH NATIONAL, INC.
 16740 W. Bluffwood Rd., Suite 200
 Bend, OR 97703
 p. 262.781.1000

REVISIONS

1	Aug 15 2014	Addendum #1

DATE

July 30, 2014

PROJECT NUMBER


200713

SHEET TITLE

LOWER LEVEL PLAN


SHEET NUMBER

A1.0

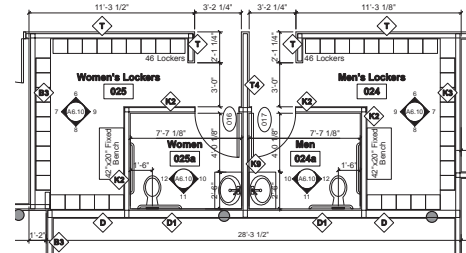


1. PLAN DIMENSIONS ARE TO FINISHED WALL U.N.O.
 2. SEE A6.11 FOR ADDITIONAL ADA INFORMATION

3 ENLARGED TOILET PLAN
 SCALE: 1/4" = 1'-0"

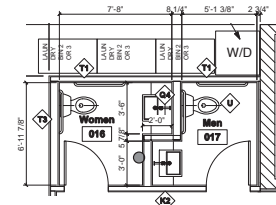

1. PLAN DIMENSIONS ARE TO FINISHED WALL U.N.O.
 2. SEE A6.11 FOR ADDITIONAL ADA INFORMATION

2 ENLARGED TOILET PLAN
 SCALE: 1/4" = 1'-0"

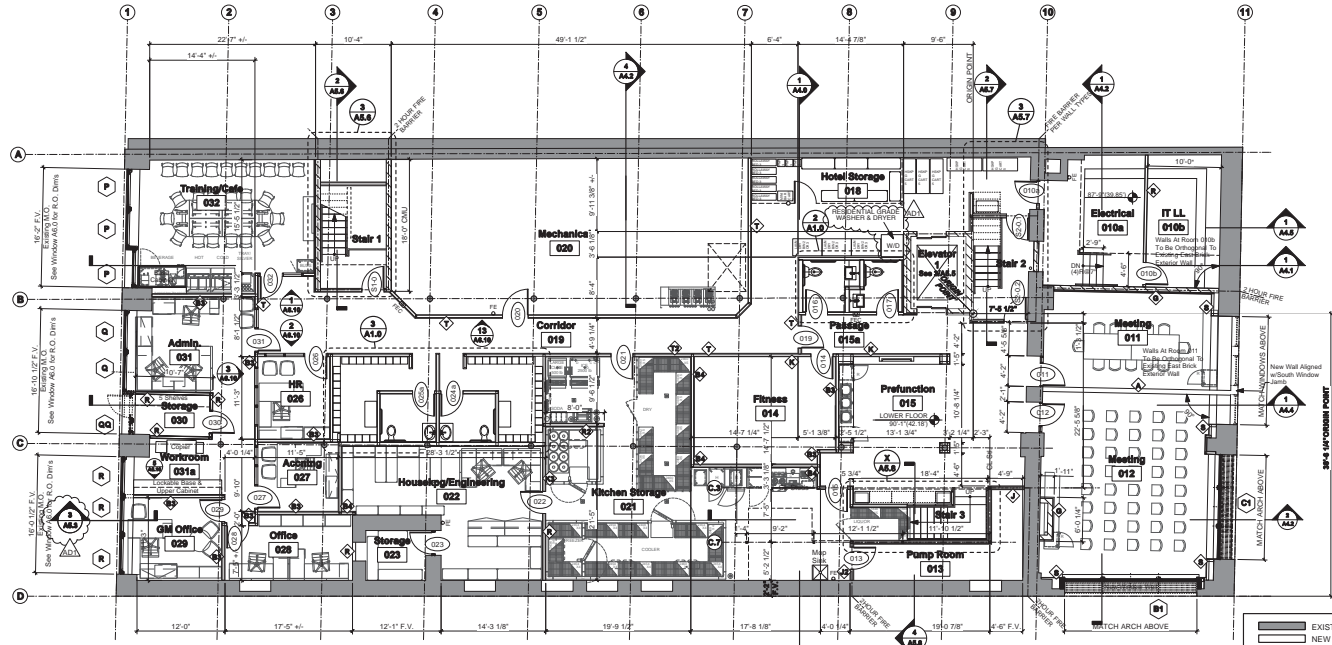

1 LOWER LEVEL PLAN
 SCALE: 1/8" = 1'-0"

GENERAL NOTES

- SEE A9.0 & A9.2 FOR PUBLIC AREA FINISH AND FURNISHING INFORMATION.
- USE THE SOUTH EAST CORNER OF THE NEW ELEVATOR SHAFT AS THE ORIGIN POINT.
- PLAN DIMENSIONS ARE TO FINISHED WALL UNLESS NOTED OTHERWISE.
- ALL NEW WALLS ARE PARALLEL OR PERPENDICULAR TO THE EXISTING SOUTH WALL (GRID D) UNLESS NOTED OTHERWISE.



SYMBOL KEY

[Pattern]	EXISTING WALL
[Pattern]	NEW WALL
[Pattern]	NEW CMU WALL
[Pattern]	NEW BRICK WALL
Room	ROOM NAME & NUMBER
XXX	ROOM NAME & NUMBER
K1	GUEST ROOM TYPE
0	STRUCTURAL GRID LINE
X	WINDOW TYPE (SEE A6.0)
W	WALL TYPE (SEE A5.0)
XXX	DOOR NUMBER (SEE A6.5)