


30 UNITS

- 10 3 BEDROOMS
- 16 2 BEDROOMS
- 4 1 BEDROOM

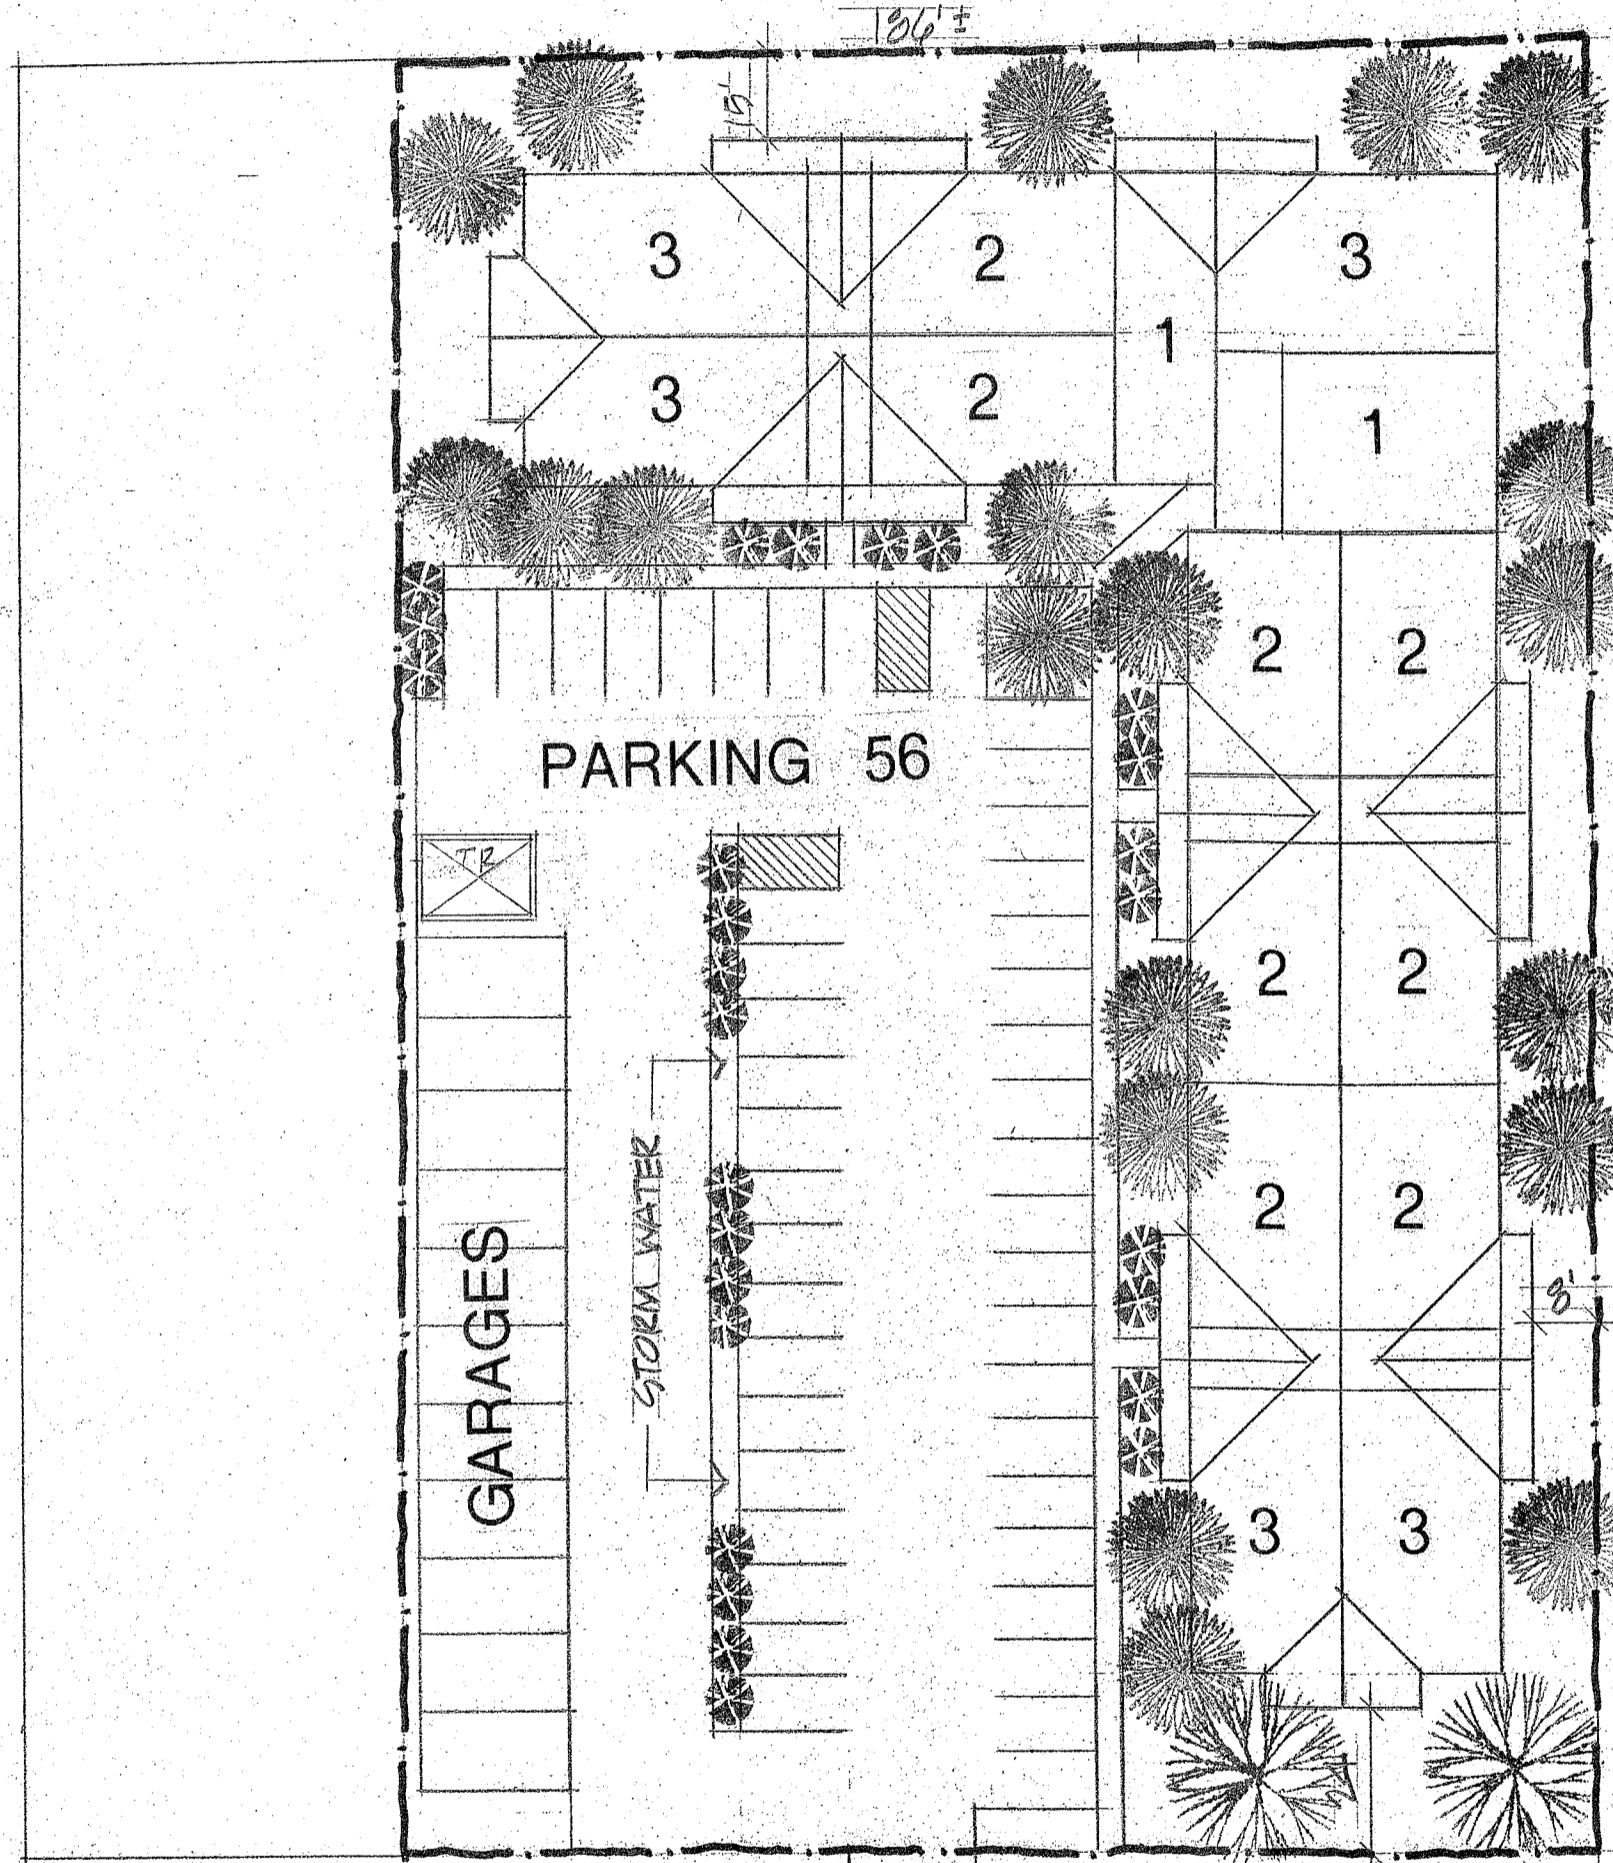

38 UNITS

- 10 3 BEDROOMS
- 24 2 BEDROOMS
- 4 1 BEDROOM



SUNNYSIDE DRIVE

SITE PLAN


1" = 30'

NORTH



ROUSH WATERVIEW PROJECT

LOTS 1 & 2 WATERVIEW SUBDIVISION

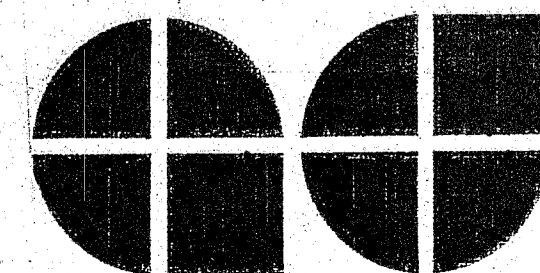

ARCHITECTURAL DESIGN

2809 LOSEY BLVD. S. LA CROSSE, WI 54601
 OFFICE 608-785-1750 CELL 608-385-4647
 kastner10@aol.com FAX 608-785-1751