

CONSTRUCTION NOTE:
BURY CABLE AT A MINIMUM OF 36" DEPTH
UNLESS OTHERWISE NOTED ON PRINTS.

CONSTRUCTION NOTE:
CHARTER COMMUNICATIONS WILL PLACE
PROPOSED CABLES IN CORRIDOR AS CLOSE TO
THE BACK OF RIGHT-OF-WAY AS POSSIBLE,
PENDING LOCATES.

LEGEND

TB : TREE BORE(DIRECTIONAL BORE)
RB : ROAD BORE (DIRECTIONAL BORE)
T : TRENCH
HD : HAND DIG
P : PLOW

CHARTER COMMUNICATIONS PROPOSES
TO BURY FIBER COMMUNICATION CABLE
IN A 2" CONDUIT


--== FIBER CABLE

== POT HOLE
UTILITIES

CONSTRUCTION NOTE:
POTHOLE WHERE
NECESSARY AND ADJUST
DEPTH ACCORDINGLY

THE UTILITIES SHOWN ON THIS PLAN ARE
INDICATED IN ACCORDANCE WITH AVAILABLE
RECORDS. THE CONTRACTOR SHALL BE
RESPONSIBLE FOR OBTAINING EXACT
LOCATIONS AND ELEVATIONS OF ALL UTILITIES
FROM THE OWNERS OF THE RESPECTIVE
UTILITIES AND FROM FIELD VERIFICATION.

SCOPE OF WORK MAY NOT
BE INCLUSIVE OF ALL FEDERAL/STATE/LOCAL
PERMITS REQUIRED FOR PROJECT. CLIENT IS
RESPONSIBLE FOR ANY ADDITIONAL REVIEW
AND/OR PERMITS NOT SPECIFICALLY
DICTATED IN OUR SCOPE OF WORK.

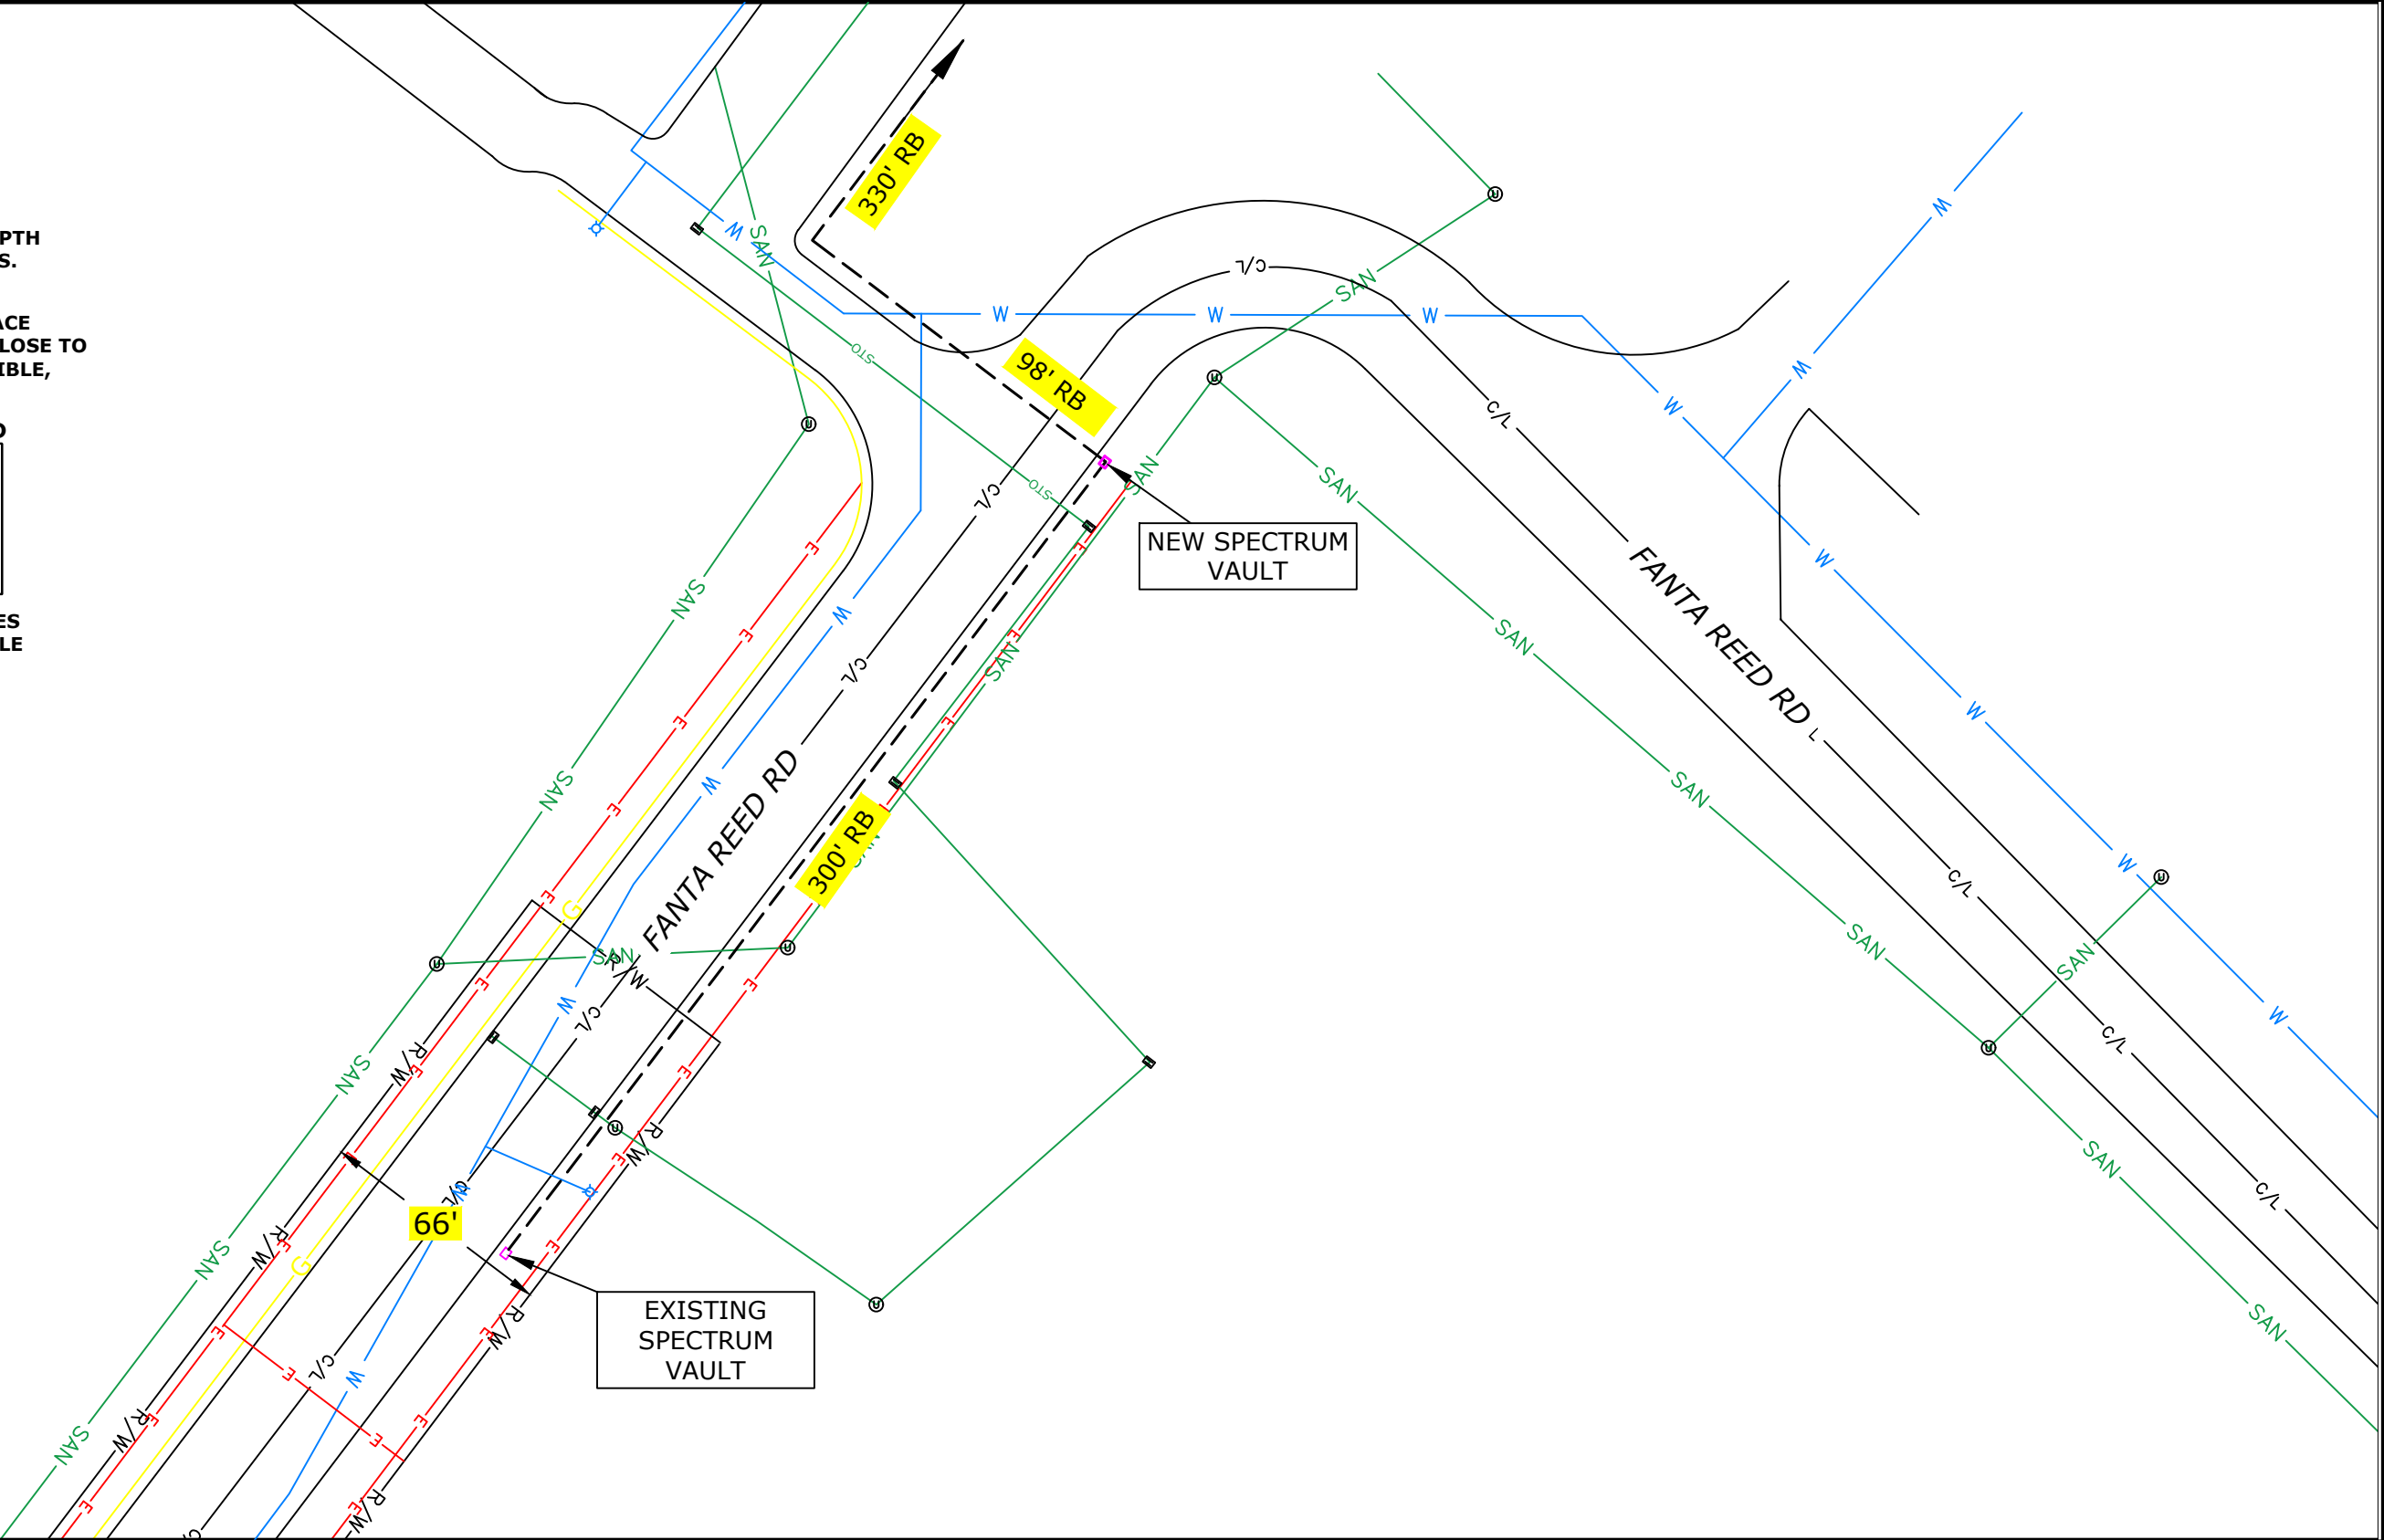



(920)465-8018
GREEN BAY, BROWNSVILLE,
NEW BERLIN & MINNEAPOLIS

LEGEND

 JOINT POLE
 NEW JOINT POLE
 POWER POLE
 NEW POWER POLE
 BORE PIT
 EXISTING PEDESTAL
 NEW PEDESTAL
 FIBER SLACK LOOP
 ELECTRIC PEDESTAL

 RISER POLE
 ANCHOR & DOWNGUY
 NEW ANCHOR & DOWNGUY
 JOINT ANCHOR
 NEW JOINT ANCHOR
 TEL CABINET
 CALL BOX
 STORM DRAIN
 UTILITY VALVE

 MANHOLE
 EXISTING FIBER COIL
 NEW FIBER COIL
 EXISTING VAULT
 NEW CHARTER VAULT
 SHRUBS
 DECIDUOUS TREE

 GROUND
 NEW GROUND
 PROPERTY LINE
 ROADWAY CENTERLINE
 FIBER WARNING SIGN
 TRAFFIC LIGHT
 HYDRANT
 SIGNS
 STREET LIGHT
 FIBER SPLICE CASE

LINETYPES

NEW UNDERGROUND CABLE

 PROPOSED FIBER
 GAS
 WATER
 ELECTRICAL
 STORM SANITARY
 CABLE TV
 TELEPHONE

PROJECT #6114485
PERMIT I.D. #6114485CITY



1228 12TH AVE S
ONALASKA, WI 54650



ADDRESS
2873 FANTA REED RD

FIELD BY: DATE:

DRAFTED BY: DATE:
MP 7/14/2025

DESIGNED BY: DATE:

ASBUILTS BY: DATE:

LOCATION
LA CROSSE, WI

