

CONSTRUCTION NOTE:
 BURY CABLE AT A MINIMUM OF 36" DEPTH UNLESS OTHERWISE NOTED ON PRINTS.

CONSTRUCTION NOTE:
 CHARTER COMMUNICATIONS WILL PLACE PROPOSED CABLES IN CORRIDOR AS CLOSE TO THE BACK OF RIGHT-OF-WAY AS POSSIBLE, PENDING LOCATES.

LEGEND
 TB : TREE BORE(DIRECTIONAL BORE)
 RB : ROAD BORE (DIRECTIONAL BORE)
 T : TRENCH
 HD : HAND DIG
 P : PLOW

CHARTER COMMUNICATIONS PROPOSES TO BURY FIBER COMMUNICATION CABLE IN A 2" CONDUIT

-- = FIBER CABLE
 ⊕ = POT HOLE UTILITIES

CONSTRUCTION NOTE:
 POT HOLE WHERE NECESSARY AND ADJUST DEPTH ACCORDINGLY

THE UTILITIES SHOWN ON THIS PLAN ARE INDICATED IN ACCORDANCE WITH AVAILABLE RECORDS. THE CONTRACTOR SHALL BE RESPONSIBLE FOR OBTAINING EXACT LOCATIONS AND ELEVATIONS OF ALL UTILITIES FROM THE OWNERS OF THE RESPECTIVE UTILITIES AND FROM FIELD VERIFICATION.

EXISTING CHARTER VAULT

REMOVE & REPLACE 4' X 4' SECTION OF ASPHALT

EXISTING CHARTER PED

EXISTING CHARTER PED



(920)465-8018
 GREEN BAY, BROWNsville,
 NEW BERLIN & MINNEAPOLIS

LEGEND

- | | | | |
|----------------------|------------------|---------------------|----------------------|
| ⊕ JOINT POLE | ANCHOR | MANHOLE | GROUND |
| ⊕ NEW JOINT POLE | NEW ANCHOR | EXISTING FIBER COIL | NEW GROUND |
| ⊕ POWER POLE | JOINT ANCHOR | 100' NEW FIBER COIL | PROPERTY LINE |
| ⊕ NEW POWER POLE | NEW JOINT ANCHOR | EXISTING HAND HOLE | ROADWAY CENTERLINE |
| ⊕ TELEPHONE POLE | FOREIGN ANCHOR | NEW HAND HOLE | ● FIBER WARNING SIGN |
| ⊕ NEW TELEPHONE POLE | DOWNGUY | SHRUBS | +D TRAFFIC LIGHT |
| ⊕ EXISTING PEDESTAL | NEW DOWNGUY | DECIDUOUS TREE | ⊕ HYDRANT |
| ⊕ NEW PEDESTAL | UTILITY VALVE | | ⊕ SIGNS |
| | | | ⊕ STREET LIGHT |
| | | | ⊕ CONIFEROUS TREE |

LINETYPES

- | | |
|-----------------|-----|
| PROPOSED FIBER | --- |
| PROPOSED STRAND | --- |
| GAS | --- |
| WATER | --- |
| ELECTRICAL | --- |
| STORM | --- |
| SANITARY | --- |
| CABLE TV | --- |
| TELEPHONE | --- |

PROJECT #3225790
 PERMIT ID #3225790CITY



1228 12TH AVE S
 ONALASKA, WI 54650



ADDRESS
 2400 CUNNINGHAM ST

FIELD BY: DATE:


DRAFTED BY: DATE:
 MP 3/25/2022

DESIGNED BY: DATE:

ASBUILTS BY: DATE:

LOCATION
 LA CROSSE ,WI

	1	2

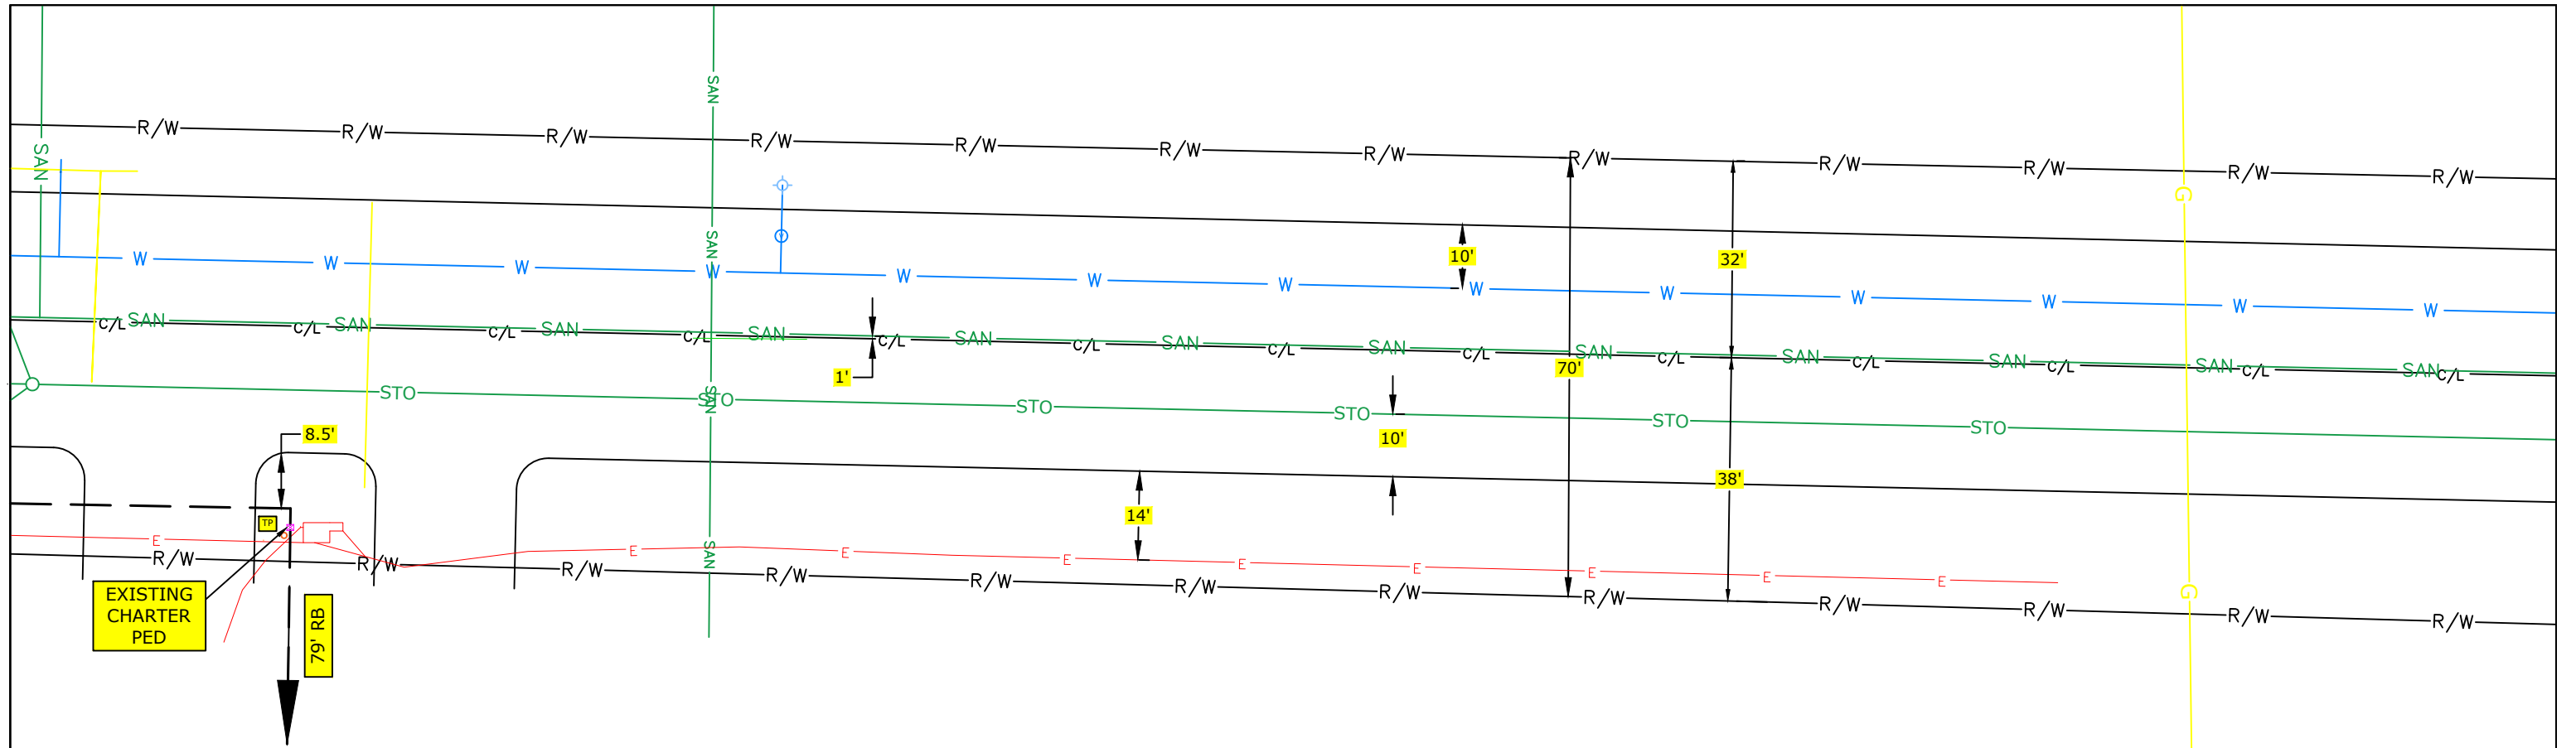

CONSTRUCTION NOTE:
 BURY CABLE AT A MINIMUM OF 36" DEPTH
 UNLESS OTHERWISE NOTED ON PRINTS.

CONSTRUCTION NOTE:
 CHARTER COMMUNICATIONS WILL PLACE
 PROPOSED CABLES IN CORRIDOR AS CLOSE TO
 THE BACK OF RIGHT-OF-WAY AS POSSIBLE,
 PENDING LOCATES.


-- == FIBER CABLE
 ⊕ == POTHOLE UTILITIES

LEGEND

TB : TREE BORE(DIRECTIONAL BORE)
 RB : ROAD BORE (DIRECTIONAL BORE)
 T : TRENCH
 HD : HAND DIG
 P : PLOW

CONSTRUCTION NOTE:
 POTHOLE WHERE
 NECESSARY AND ADJUST
 DEPTH ACCORDINGLY

THE UTILITIES SHOWN ON THIS PLAN ARE
 INDICATED IN ACCORDANCE WITH AVAILABLE
 RECORDS. THE CONTRACTOR SHALL BE
 RESPONSIBLE FOR OBTAINING EXACT
 LOCATIONS AND ELEVATIONS OF ALL UTILITIES
 FROM THE OWNERS OF THE RESPECTIVE
 UTILITIES AND FROM FIELD VERIFICATION.

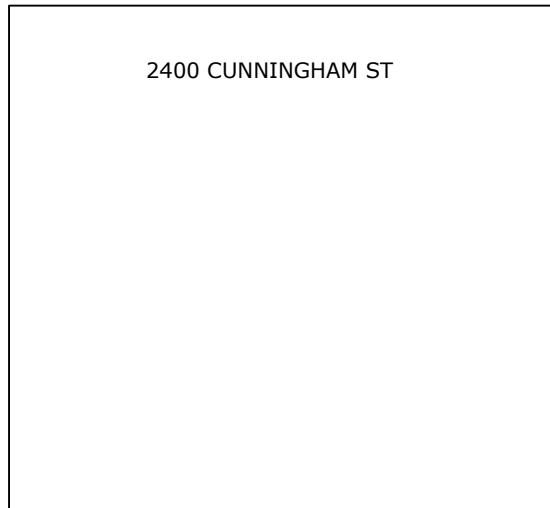

**CHARTER COMMUNICATIONS PROPOSES
 TO BURY FIBER COMMUNICATION CABLE
 IN A 2" CONDUIT**



(920)465-8018
 GREEN BAY, BROWNsville,
 NEW BERLIN & MINNEAPOLIS

LEGEND

- | | | | |
|----------------------|------------------|--------------------------|----------------------|
| ⊗ JOINT POLE | ANCHOR | MANHOLE | GROUND |
| ⊙ NEW JOINT POLE | NEW ANCHOR | EXISTING FIBER COIL | NEW GROUND |
| × POWER POLE | JOINT ANCHOR | 100' EXISTING FIBER COIL | PROPERTY LINE |
| × NEW POWER POLE | NEW JOINT ANCHOR | 100' NEW FIBER COIL | ROADWAY CENTERLINE |
| ○ TELEPHONE POLE | FOREIGN ANCHOR | EXISTING HAND HOLE | ● FIBER WARNING SIGN |
| ⊙ NEW TELEPHONE POLE | DOWNGUY | NEW HAND HOLE | +D TRAFFIC LIGHT |
| ⊗ EXISTING PEDESTAL | NEW DOWNGUY | SHRUBS | ⊕ HYDRANT |
| ⊙ NEW PEDESTAL | UTILITY VALVE | DECIDUOUS TREE | ⊕ SIGNS |
| | | | ⊕ STREET LIGHT |
| | | | ⊕ CONIFEROUS TREE |

LINETYPES

- | | |
|-----------------|-----|
| PROPOSED FIBER | --- |
| PROPOSED STRAND | --- |
| GAS | --- |
| WATER | --- |
| ELECTRICAL | --- |
| STORM | --- |
| SANITARY | --- |
| CABLE TV | --- |
| TELEPHONE | --- |

PROJECT #3225790
 PERMIT ID #3225790CITY



1228 12TH AVE S
 ONALASKA, WI 54650



ADDRESS
 2400 CUNNINGHAM ST

FIELD BY: DATE:

DRAFTED BY: DATE:
 MP 3/25/2022

DESIGNED BY: DATE:

ASBUILTS BY: DATE:

LOCATION
 LA CROSSE ,WI

1	2	